

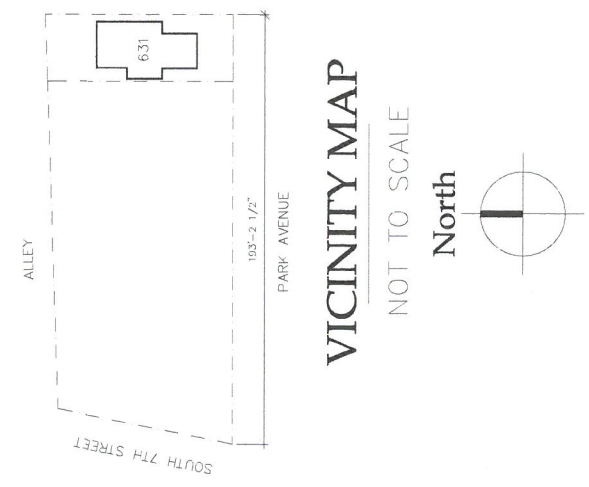


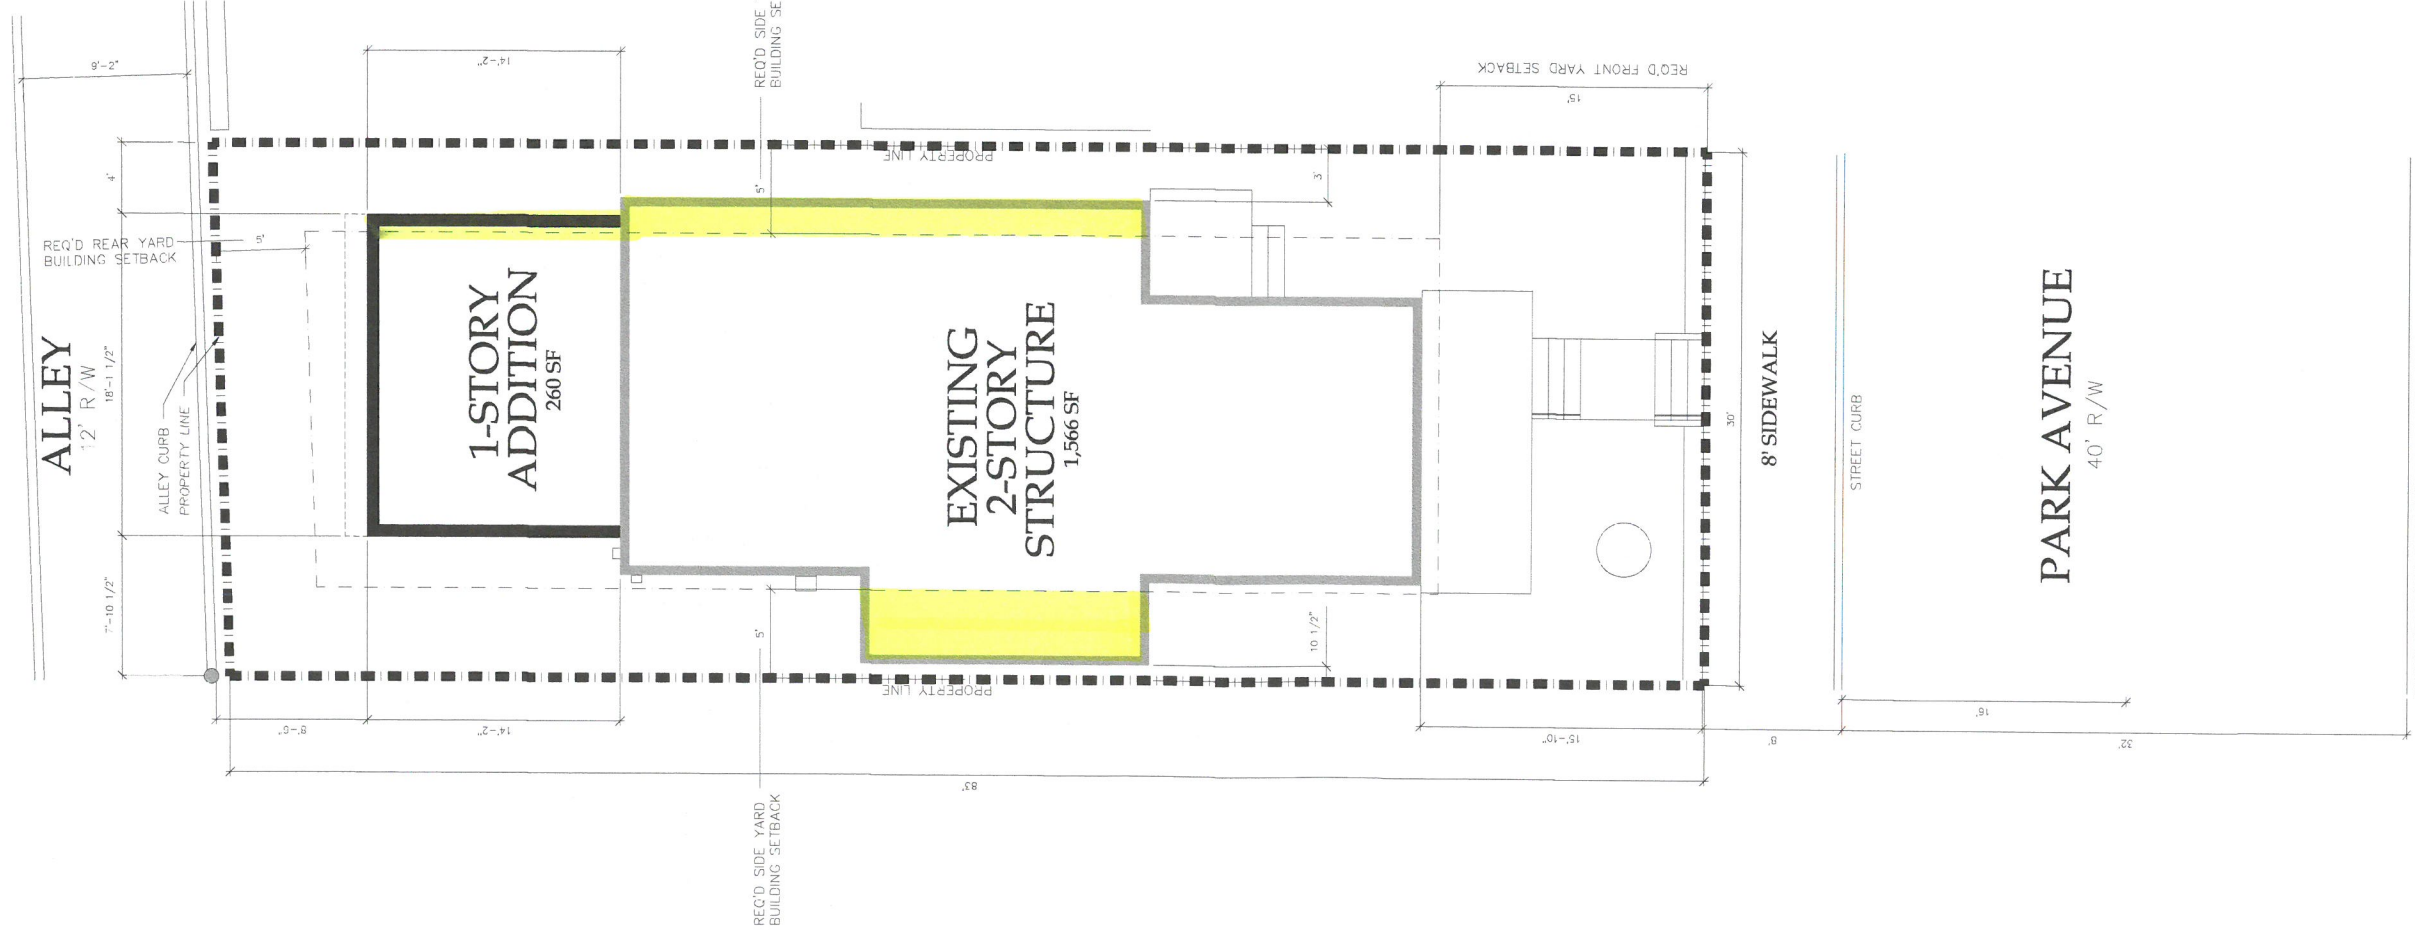

VICINITY MAP

NOT TO SCALE

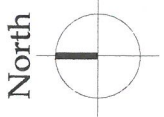

RECEIVED

AUG 20 2018
PLANNING &
DESIGN SERVICE

PARCEL ID

031H00410000

ZONING

TN2D

Form District:
Traditional Residential
Neighborhood

PROPOSED USE

Single Family Residential

SITE PLAN

631 Park Avenue
Louisville, KY 40208

Scale: 1" = 10' - 0"

RECEIVED

AUG 20 2018

PLANNING &
DESIGN SERVICES