


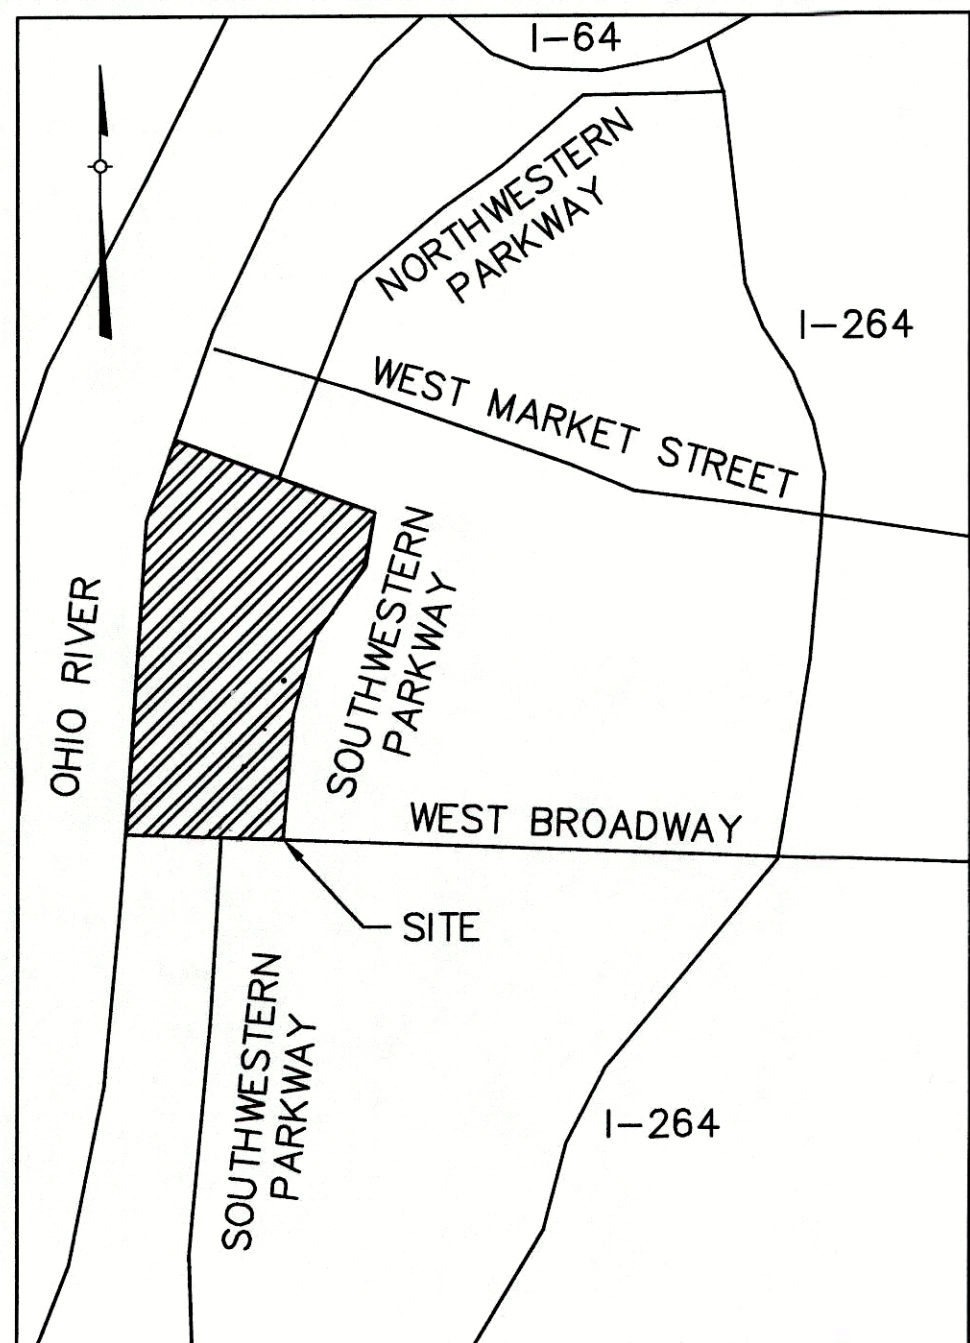

VICINITY MAP

STORMWATER POLLUTION PREVENTION PLAN (SWPPP) NOTES:

ALL SWPPP BEST MANAGEMENT PRACTICES (BMP'S) SHALL BE INSTALLED AS THE CLEARING OPERATION PROGRESSES, OR IMMEDIATELY FOLLOWING. EQUIPMENT SHALL NOT CROSS STREAMS OR DITCHES UNTIL STREAM CROSSINGS ARE INSTALLED. BMP'S SHALL BE INSTALLED PER THE SWPPP AND MSD STANDARDS.

ACTIONS SHALL BE TAKEN TO MINIMIZE THE TRACKING OF MUD AND SOIL FROM THE CONSTRUCTION AREAS ONTO PUBLIC ROADWAYS. SOIL TRACKED ONTO THE ROADWAY SHALL BE REMOVED DAILY.

TOPSOIL STRIPPING AND TEMPORARY DIVERSION CHANNELS, WHEN INCLUDED, SHALL BE CONSTRUCTED ONCE CLEARING IS COMPLETE. ALL TEMPORARY DIVERSION BERMS SHALL BE STABILIZED WITH SEED AND STRAW AND THE TEMPORARY DIVERSION CHANNEL BEHIND THE BERM SHALL BE STABILIZED WITH AN EROSION CONTROL BLANKET. ALL LOCATIONS OF CONCENTRATED SURFACE WATER OR LOCATIONS OF GROUNDWATER SPRINGS THAT CROSS THE CONSTRUCTION LIMITS MUST BE DIRECTED ACROSS THE TEMPORARY AND PERMANENT CONSTRUCTION EASEMENTS BY A MINIMUM 12-INCH DIAMETER PIPE CAPABLE OF WITHSTANDING CONSTRUCTION TRAFFIC. THIS TEMPORARY PIPE MUST BE REMOVED AND REPLACED AS CONSTRUCTION OPERATIONS MOVE THROUGH THE AREA. MULTIPLE REMOVALS AND REPLACEMENTS MAY BE NECESSARY.

WHERE CONSTRUCTION OR LAND DISTURBING ACTIVITY ENDS OR HAS TEMPORARILY CEASED ON ANY PORTION OF THE PROJECT, THE SITE MUST BE PROTECTED WITH TEMPORARY SEED AND STRAW AS SOON AS PRACTICAL BUT NO LATER THAN 14 DAYS AFTER THE ACTIVITY HAS CEASED. CONSTRUCTION ACTIVITIES, SUCH AS EXCAVATION AND PIPE LAYING SHALL NOT PROGRESS MORE THAN 1,500 FEET WITHOUT TEMPORARY OR PERMANENT RESTORATION.

SOIL STOCKPILES SHALL BE LOCATED AWAY FROM THE STREAMS, PONDS, SWALES, AND CATCH BASINS. STOCKPILES SHALL BE SEEDED, MULCHED AND ADEQUATELY CONTAINED THROUGH THE USE OF SILT FENCE.

SEDIMENT-LADEN GROUNDWATER ENCOUNTERED DURING TRENCHING, BORING OR OTHER ACTIVITIES SHALL BE PUMPED TO AN APPROPRIATE SEDIMENT TRAPPING DEVICE PRIOR TO BEING DISCHARGED INTO A STREAM, POND, SWALE, OR CATCH BASIN.

ANY MODIFICATIONS TO THE SWPPP MUST BE REVIEWED AND APPROVED BY MSD.

SITE ADDRESS: 4501 WEST BROADWAY
OWNER: LOUISVILLE METROPOLITAN SEWER DISTRICT
DEVELOPERS: LOUISVILLE METROPOLITAN SEWER DISTRICT
ENGINEER: BURGESS & NIPLE

EXISTING USE: PARK
PROPOSED USE: PARK

SITE SERVICED BY MORRIS FORMAN WASTEWATER TREATMENT PLANT


GROSS BUILDING FOOTPRINT AREA:
PUMP STATION- 7150 SF
PICNIC PAVILION- 1400 SF

GROSS FLOOR AREA:
PUMP STATION- 7089 SF
PICNIC PAVILION- 1011 SF

HEIGHT OF STRUCTURES:
PUMP STATION- 1 STORY UNDERGROUND WALKOUT
PICNIC PAVILION- 1-STORY


GROSS ACREAGE OF SITE: 224.1 ACRES
NET ACREAGE OF SITE: 224.1 ACRES

EXISTING VEHICLE USE AREA (VUA): 4.9 ACRES
PROPOSED VUA: 5.5 ACRES (MSD USE ONLY)
INCREASE IN VUA: 0.0 ACRES

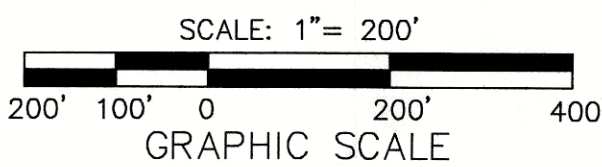

SITE SYMBOLS

EXISTING	PROPOSED	
		CONTOURS
		STRUCTURE
		EDGE OF WATER
		FENCING
		PAVED ROAD
		UNDERGROUND ELECTRICAL LINE
		OVERHEAD ELECTRICAL LINE
		UNDERGROUND TELEPHONE LINE
		OVERHEAD TELEPHONE LINE
		SANITARY SEWER
		STORM SEWER
		GAS
		WATER
		PROPERTY LINE

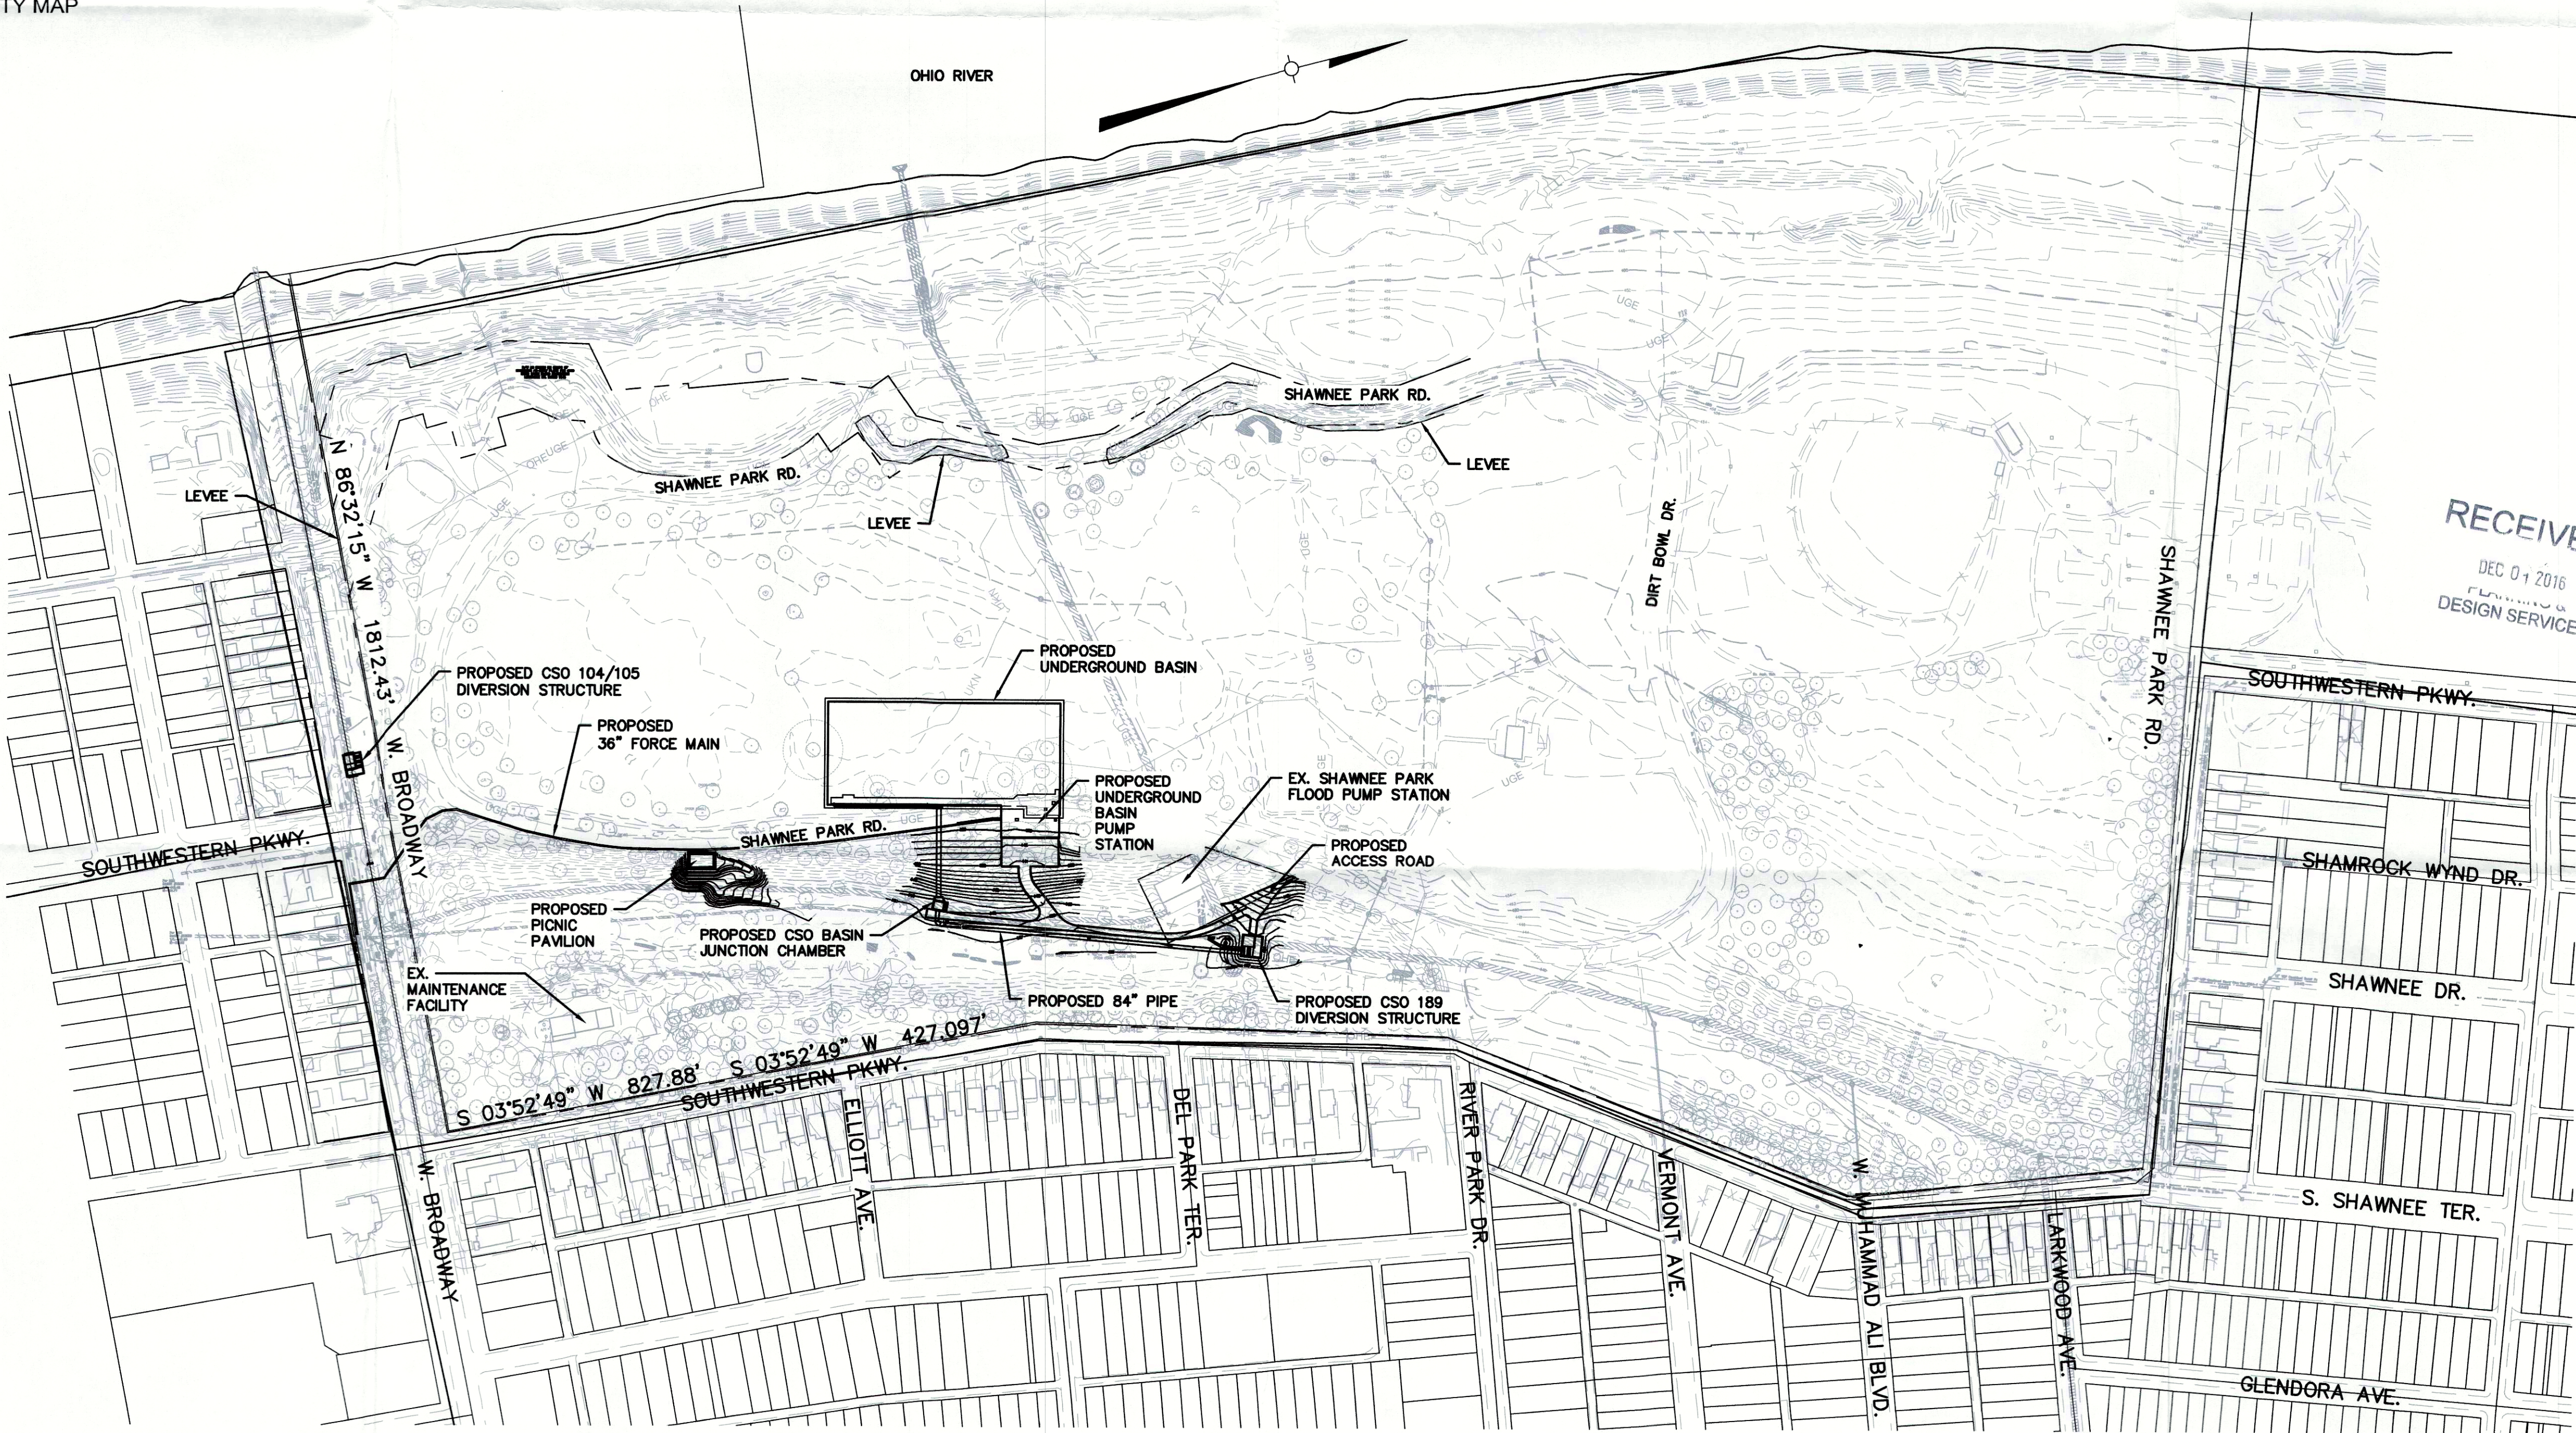

RECEIVED
DEC 01 2016
PLANNING & DESIGN SERVICES

Professional Engineer's Seal


Signature _____ Date _____

RECORD DWGS:	
CHECKED BY:	
DESIGNED BY:	JLB 11/14/16
DRAWN BY:	11/14/16

FILE NAME: CFR Review.dwg
PLOT DATE: 11/14/2016

PLANS PREPARED AND SUBMITTED BY:

BURGESS & NIPLE
400 BLANKENBAKER PARKWAY, SUITE 300
LOUISVILLE, KENTUCKY 40243
PH. (502) 254-2344 FAX (502) 254-3008

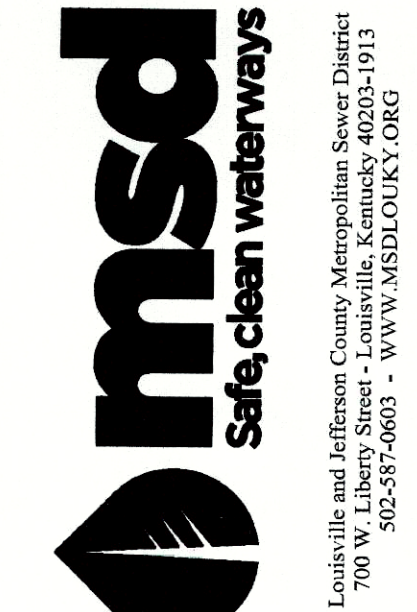

NO.	REVISION	DATE

SHEET TITLE: COMMUNITY FACILITIES REVIEW

PROJECT TITLE: SOUTHWESTERN PARKWAY CSO BASIN

BUDGET I.D.	H09132
CONTRACT NO.	15777
RECORD NO.	15777

DRAWING NO:

CFR-1

SHEET ____ OF ____