

Use of these plans by the client/customer of Better By Design, LLC indicates that the client/customer understands and agrees to all of, but not limited to, the following terms and conditions of such use.

Better By Design, LLC is neither an employer nor agent, actual or apparent, and assumes no liability for design errors or omissions beyond the amount paid to Better By Design, LLC by the client/customer for the plans produced.

Better By Design, LLC neither employs nor agents, actual or apparent, and assumes no liability for design errors or omissions beyond the amount paid to Better By Design, LLC by the client/customer for the plans produced.

Client/customer agrees to indemnify Better By Design, LLC for any claims by any third parties for any costs, losses, injuries or damages caused to the client/customer by any departure from the plans by the client/customer, and also departure from the plans by any individual or entity with whom the client/customer shares these plans.

The client/customer acknowledges that the plans were prepared assuming that certain materials would be available and the client/customer acknowledges that those materials may or may not be available at the time of construction. Better By Design, LLC shall not be liable to the client/customer for any costs, losses, injuries or damages caused to the client/customer by any departure from the materials contemplated when the plans were prepared.

Client/customer agrees to indemnify Better By Design, LLC for any claims by any third parties for any costs, losses, injuries or damages caused to the client/customer by any departure from the materials contemplated when the plans were prepared.

This provision covers departures from materials by the client/customer, and also departures from materials by any individual or entity with whom the client/customer shares these plans.

The client/customer acknowledges that design errors are possible and the client/customer agrees to employ a licensed, insured professional engineer/architect/contractor and/or subcontractors to insure structural integrity and compliance with federal, state and local laws, rules, codes and regulations.

Better By Design, LLC shall not be liable to the client/customer for any costs, losses, injuries or damages caused by design errors. Client/customer agrees to indemnify Better By Design, LLC for any claims by any third parties for any costs, losses, injuries or damages caused by design errors.

Client/customer agrees to indemnify Better By Design, LLC for any claims by any third parties for any costs, losses, injuries or damages caused by design errors.

Client/customer agrees that codes govern over drawings and dimensions govern over scale.

Elevation drawings are conceptual only. Better By Design, LLC expresses no guarantee and assumes no liability for any differences between the drawings and the actual appearance of the structure when constructed.

Customer/client should verify geographic and subsurface conditions and adapt foundation plans accordingly.

Bidders should verify materials, requirements, and availability and report any discrepancies to the customer/client.

The purchase of plans from Better By Design, LLC or their agents constitutes a client/customer status and grants a license to the client/customer to build one structure conceptualized by the plan. Changes and modifications to the original drawings (if the changes are not needed to be known on the drawings) are permitted. However, full rights and title to the original plan and any derivative work of same is retained by Better By Design, LLC.

No plans produced by Better By Design, LLC may be reproduced by the client/customer, his agents or assigns, in any form without the express written consent of Better By Design, LLC. And in any event, the client/customer shall not be permitted to copy, reproduce, or otherwise use the plans for any purpose other than the construction of the structure depicted on the plans. Any violation of this provision shall be deemed a breach of contract and shall be subject to legal action.

All parties acknowledge and agree that terms and conditions herein shall be construed according to the law of Indiana.


BUILDER SHALL VERIFY ALL DIMENSIONS BEFORE CONSTRUCTION

NOTE: ALL DIMENSIONS ARE BASED UPON AND DERIVED FROM FIELD MEASUREMENTS. WALL FINISHES, ACCESSABILITY, MECHANICAL AND HUMAN ERROR MAY MAKE SOME FIELD ADJUSTMENTS NECESSARY.


IMPORTANT NOTE:

ALL POSSIBLE CARE HAS BEEN TAKEN TO ASSURE THE ACCURACY OF DIMENSIONS, ROOF PITCH AND THE EXPECTED APPEARANCE OF THE FINISHED HOME FOR THIS REMODEL / ADDITION PLAN. ALL IS BASED UPON FIELD MEASUREMENT OR THE ORIGINAL CONSTRUCTION PLANS OF THE EXISTING STRUCTURE. UNKNOWN EXIST IN EVERY STRUCTURE THAT MAY BE REVEALED ONLY UPON DEMOLITION AND CONSTRUCTION AS WORK PROGRESSES. THEREFORE, THE BUILDER MAY HAVE TO MAKE FIELD ADJUSTMENTS BASED UPON ACTUAL DIMENSIONS AND CONDITIONS. BETTER BY DESIGN LLC NOR ITS OPERATIVES ACCEPT ANY RESPONSIBILITY FOR VARIATIONS OF DIMENSIONS, ROOF PITCH OR APPEARANCE OF THE FINISHED HOME.

BUILDER MUST DETERMINE THE FEASIBILITY OF REMOVING WALLS OR OTHER STRUCTURE. IF ROOF OR FLOOR BEARING WALLS OR BEAMS ARE TO BE ALTERED OR REMOVED, CARE MUST BE TAKEN TO SUPPORT EXISTING STRUCTURE BEFORE ALTERING OR REMOVING EXISTING SUPPORT. IT IS THE RESPONSIBILITY OF THE BUILDER AND OWNER TO ASSURE SAFETY AND STRUCTURAL INTEGRITY. BETTER BY DESIGN LLC PLANS ARE CONCEPTUAL AND AS SUCH DO NOT EXPRESS OR IMPLY THAT ALTERATION OR REMOVAL OF ANY EXISTING STRUCTURE IS SOUND PRACTICE FROM AN ARCHITECTURAL OR ENGINEERING PERSPECTIVE. BETTER BY DESIGN LLC ASSUMES NO RESPONSIBILITY FOR JOB SITE SAFETY OR FOR ANY INJURY OR DAMAGE RESULTING FROM THE BUILDERS ATTEMPT TO DEMOLISH, ALTER OR CONSTRUCT ANY STRUCTURE DEPICTED ON THIS PLAN.

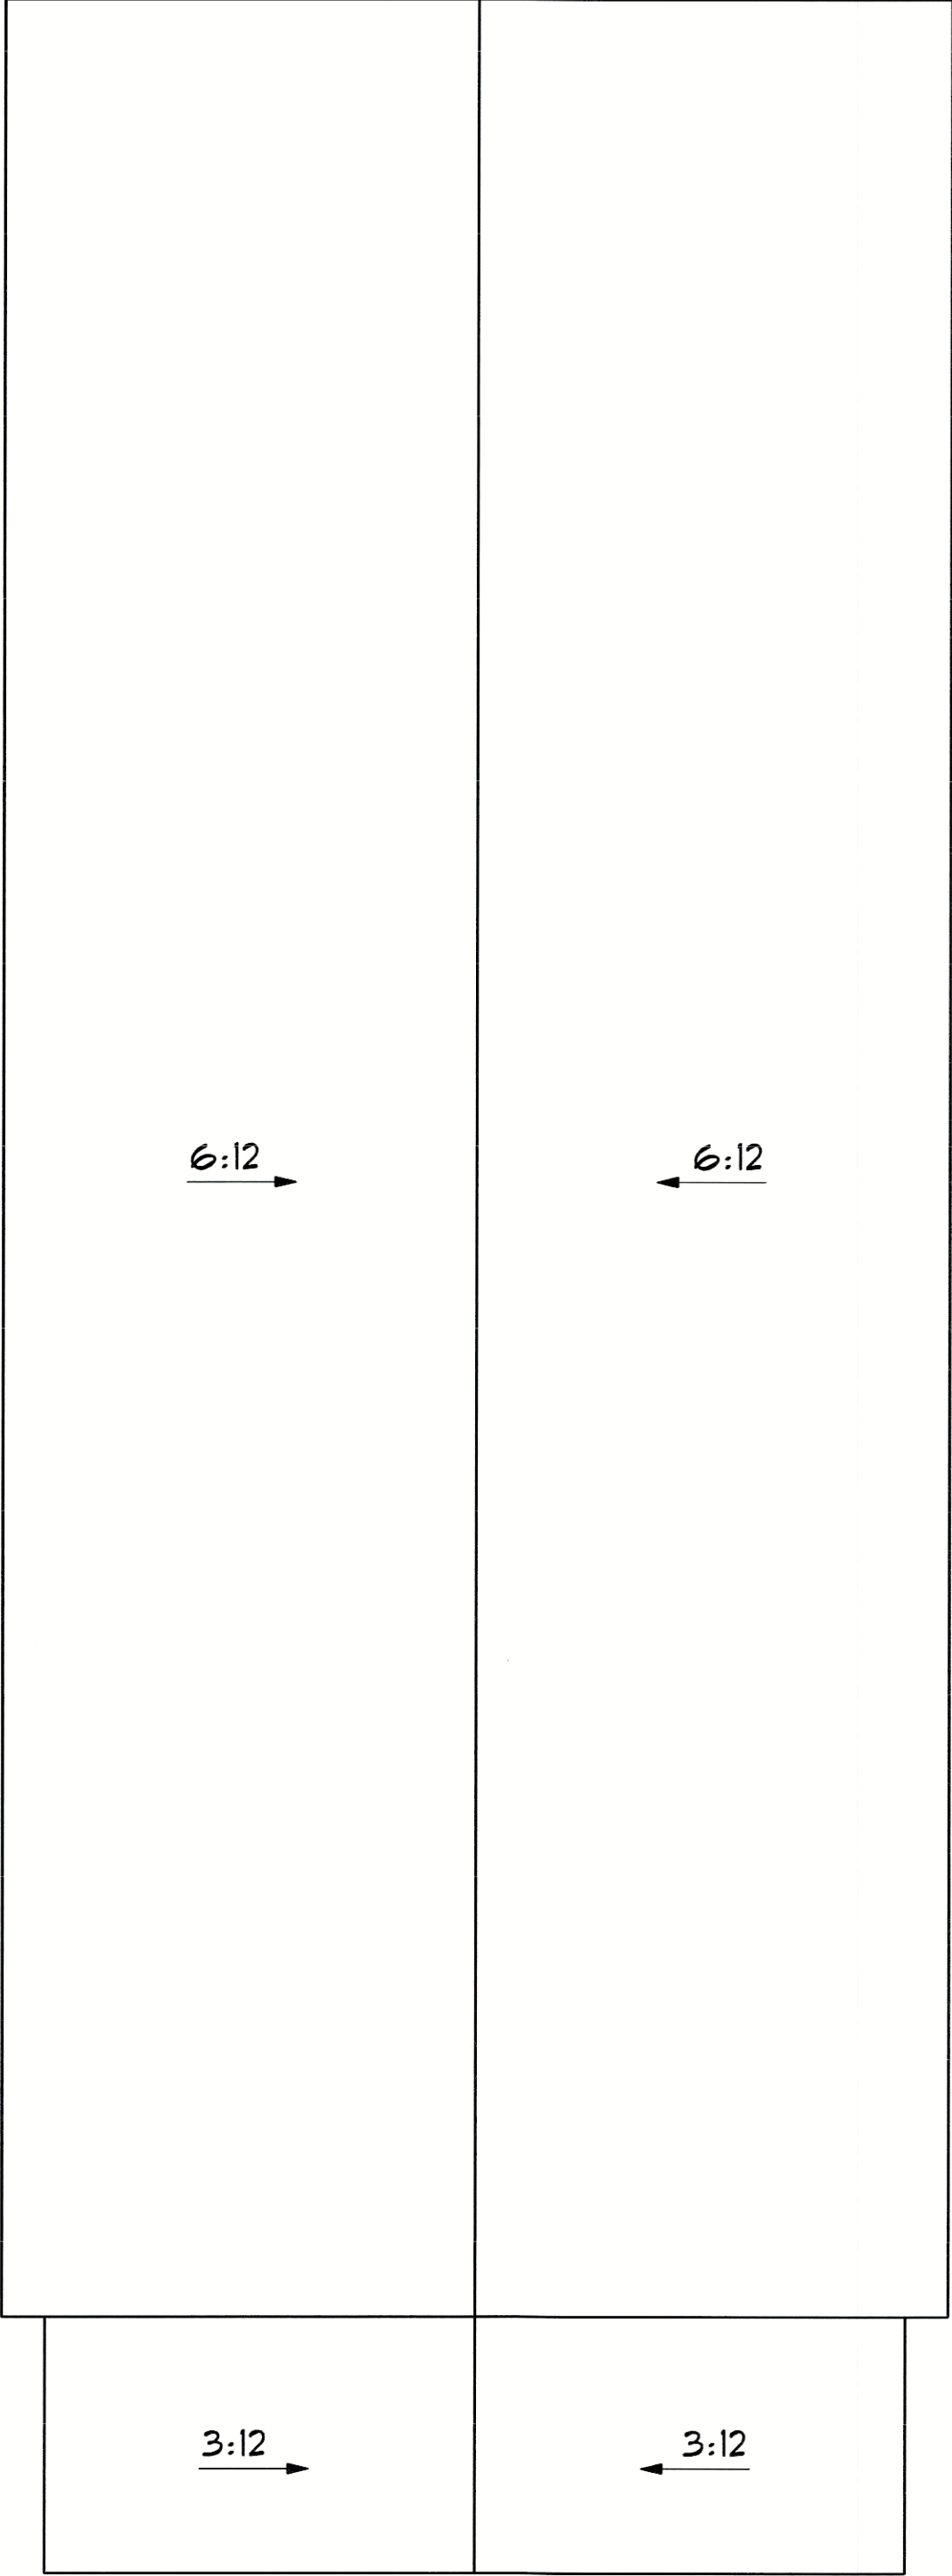

BIRDSEYE
SCALE: 1/4" = 1'-0"

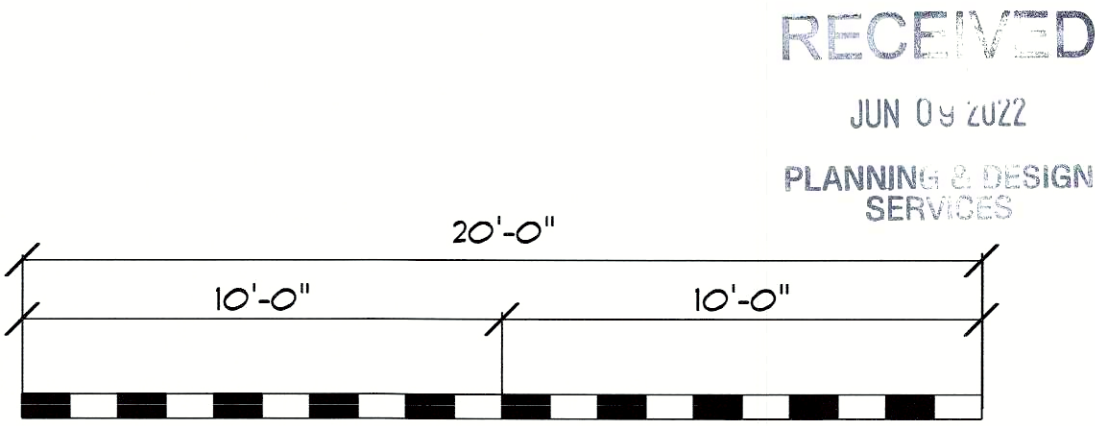

THIS PAGE MAY BE PRINTED IN VARIOUS SIZES, TO DETERMINE SCALE ON THIS PAGE SIZE COMPARE RULER TO SCALE ABOVE. EACH BLOCK EQUALS 1 FOOT.

BETTER
by DESIGN LLC

DESIGN: • 216 N. 22ND. ST.
REVISED: 6/6/2022
DESIGNER: JUC
BETTER BY DESIGN
NEW ALBANY, IN
(502)741-7148
WWW.BBD-PLANS.COM
email: SALES@BBD-PLANS.COM

JARRON BOARD