


"SITE PLAN"

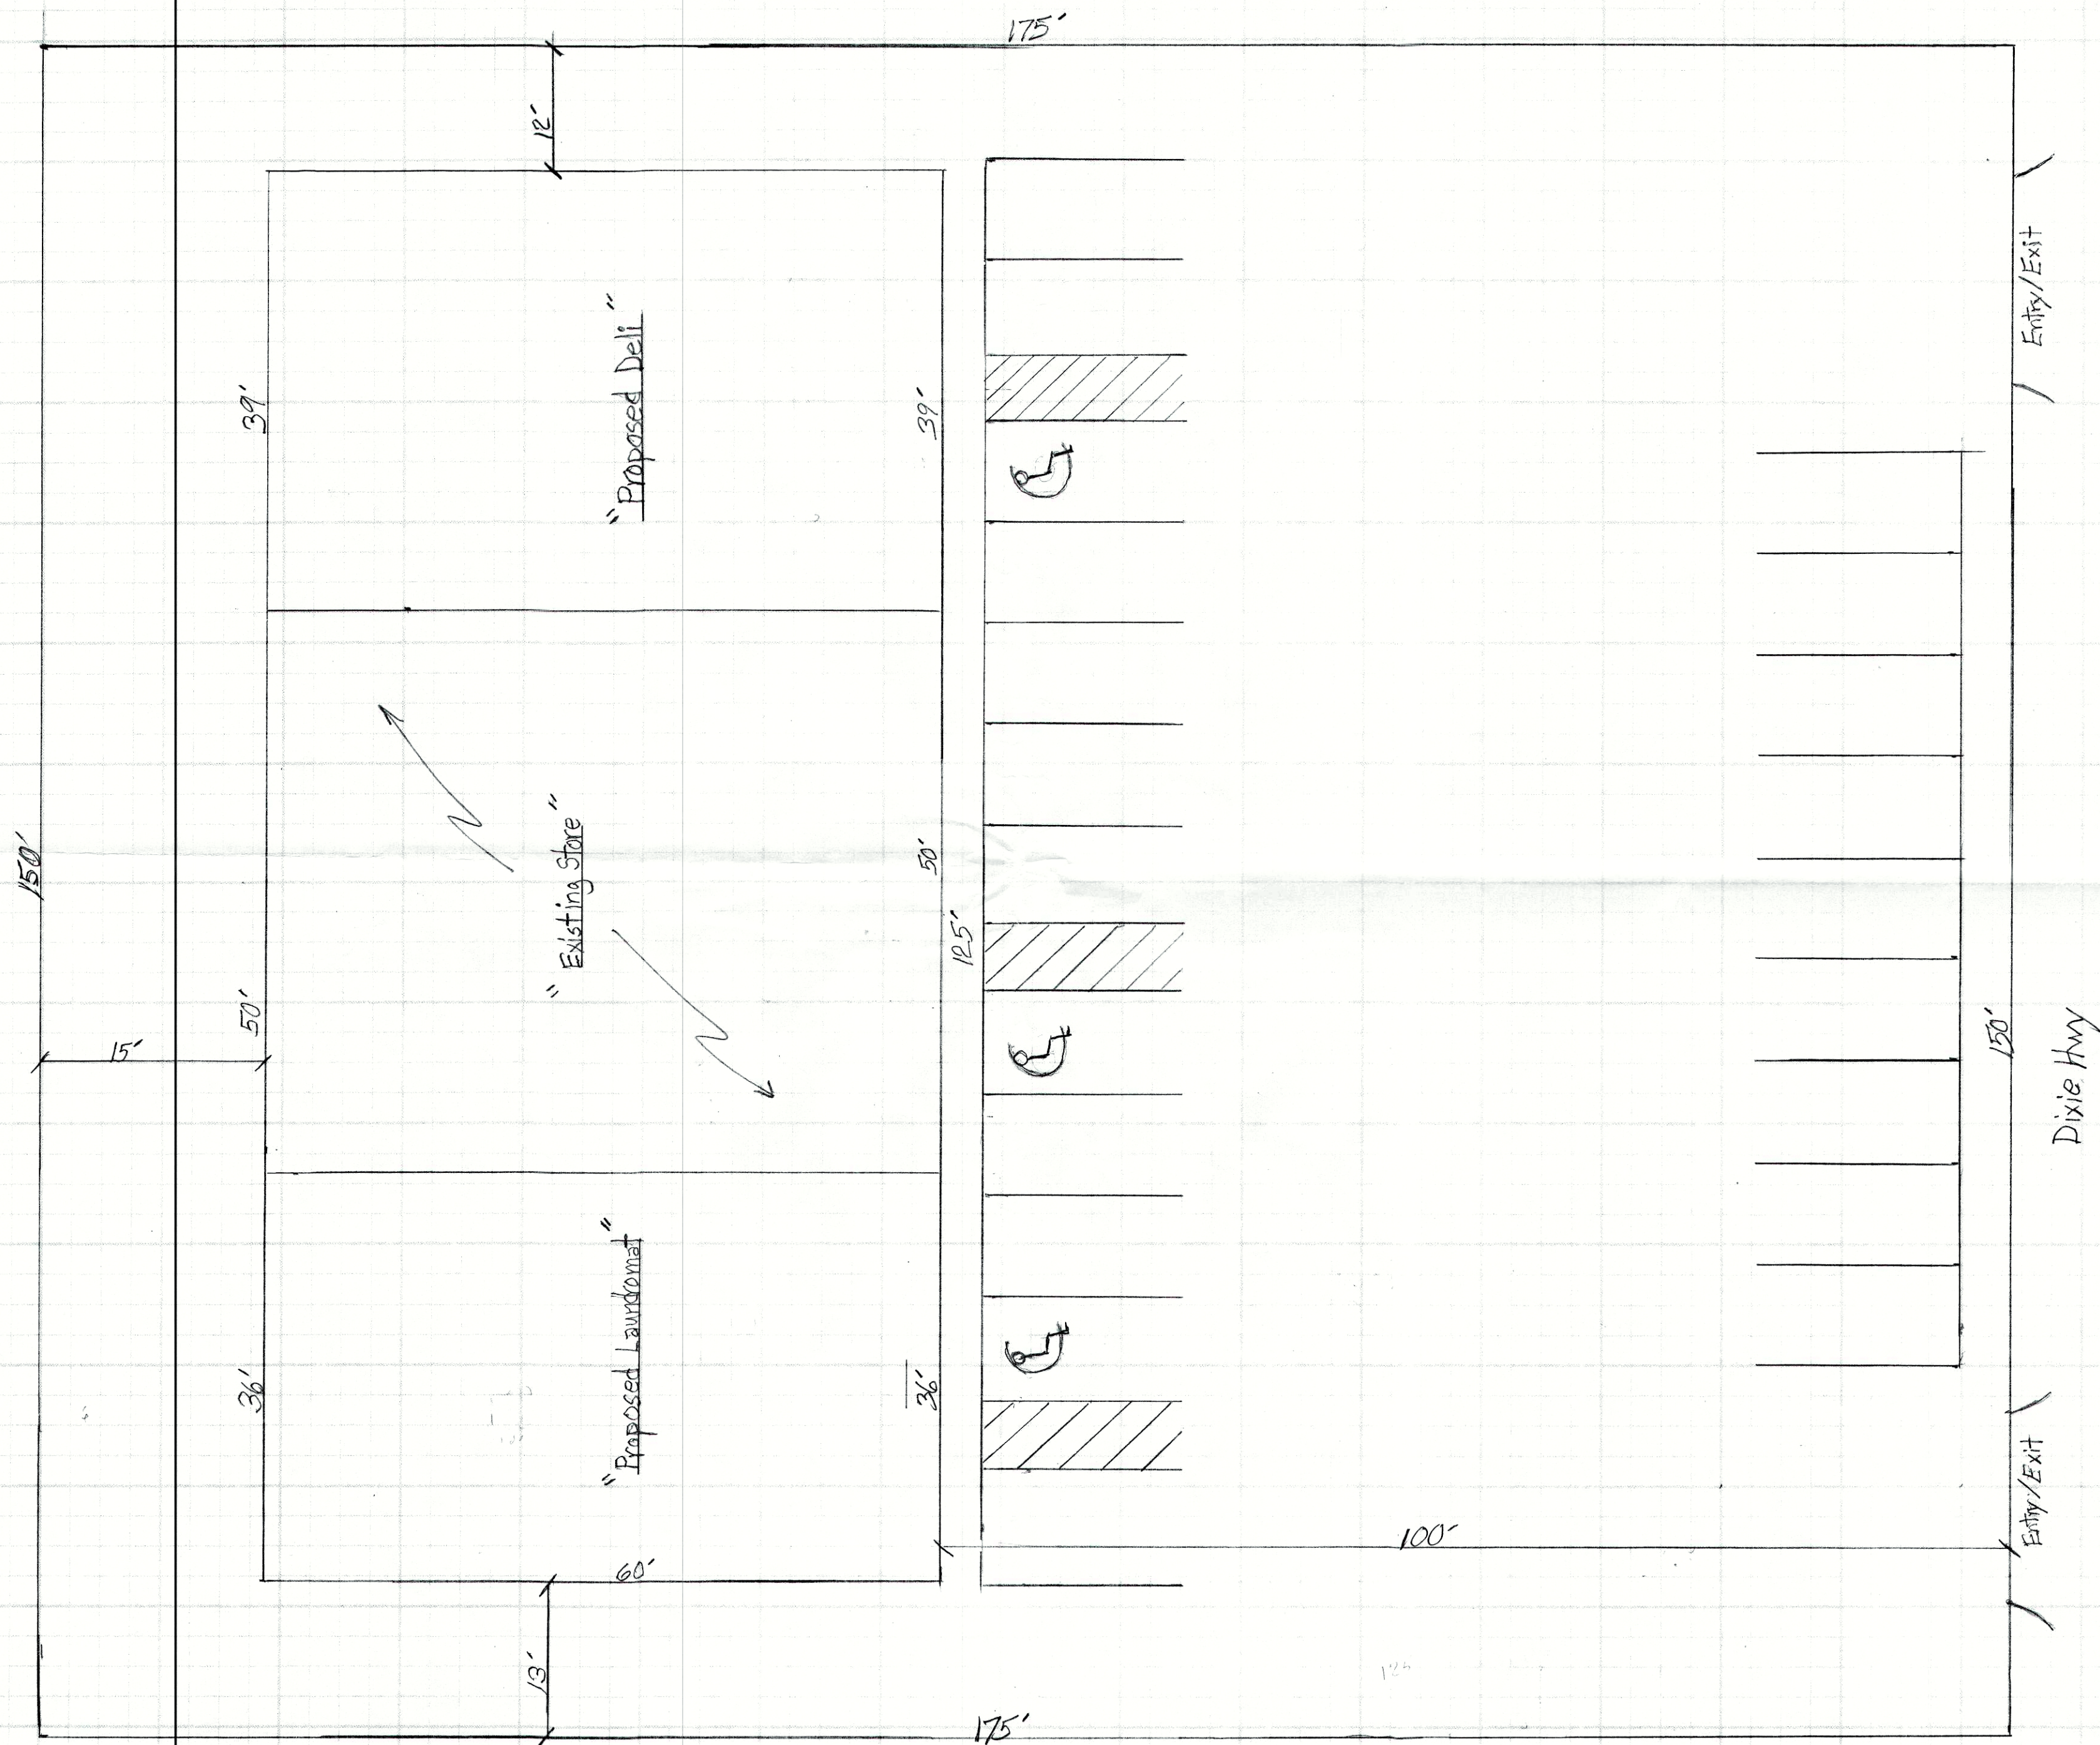

NORTH

RECEIVED
MAY 15 2017
PLANNING &
DESIGN SERVICES

17 DEVPLAN 1084

Scale: 3/8" = 1'-0"