


X TITLE - WINDOW SCHEDULE

|    |                   |                                                              |
|----|-------------------|--------------------------------------------------------------|
| 01 | 3'-6" w x 8'-0" h | VINYL DOUBLE HUNG WINDOW W/ INSULATED GLASS                  |
| 02 | 3'-6" w x 8'-0" h | VINYL DOUBLE HUNG WINDOW W/ INSULATED GLASS                  |
| 03 | 3'-6" w x 8'-0" h | VINYL DOUBLE HUNG WINDOW W/ INSULATED GLASS                  |
| 04 | 2'-4" w x 5'-1" h | VINYL DOUBLE HUNG WINDOW W/ INSULATED GLASS (MATCH EXISTING) |
| 05 | 2'-4" w x 5'-1" h | VINYL DOUBLE HUNG WINDOW W/ INSULATED GLASS                  |
| 06 | 3'-0" w x 6'-0" h | VINYL DOUBLE HUNG WINDOW W/ INSULATED GLASS                  |
| 07 | 3'-0" w x 6'-0" h | VINYL DOUBLE HUNG WINDOW W/ INSULATED GLASS                  |


XXX TITLE - DOOR SCHEDULE

|     |                |                                                   |
|-----|----------------|---------------------------------------------------|
| 100 | 2'-10" x 6'-8" | INTERIOR WOOD DOOR, IN WOOD FRAME W/ PRIVACY LOCK |
| 101 | 3'-0" x 6'-8"  | EXTERIOR FULL LITE GLASS DOOR W/ LOCKSET          |
| 200 | 4'-6" x 6'-8"  | INTERIOR WOOD DOUBLE DOORS, 2'-3" EACH            |
| 201 | 4'-0" x 6'-8"  | INTERIOR WOOD DOUBLE DOORS, 2'-0" EACH            |
| 202 | 2'-6" x 6'-8"  | INTERIOR WOOD POCKET DOOR W/ PRIVACY LOCK         |
| 203 | 2'-6" x 6'-8"  | INTERIOR WOOD POCKET DOOR W/ PRIVACY LOCK         |
| 204 | 2'-6" x 6'-8"  | INTERIOR WOOD DOOR, IN WOOD FRAME W/ PRIVACY LOCK |
| 205 | 6'-0" x 6'-8"  | INTERIOR WOOD DOUBLE DOORS, 3'-0" EACH            |
| 206 | 5'-0" x 6'-8"  | INTERIOR WOOD DOUBLE DOORS, 2'-6" EACH            |

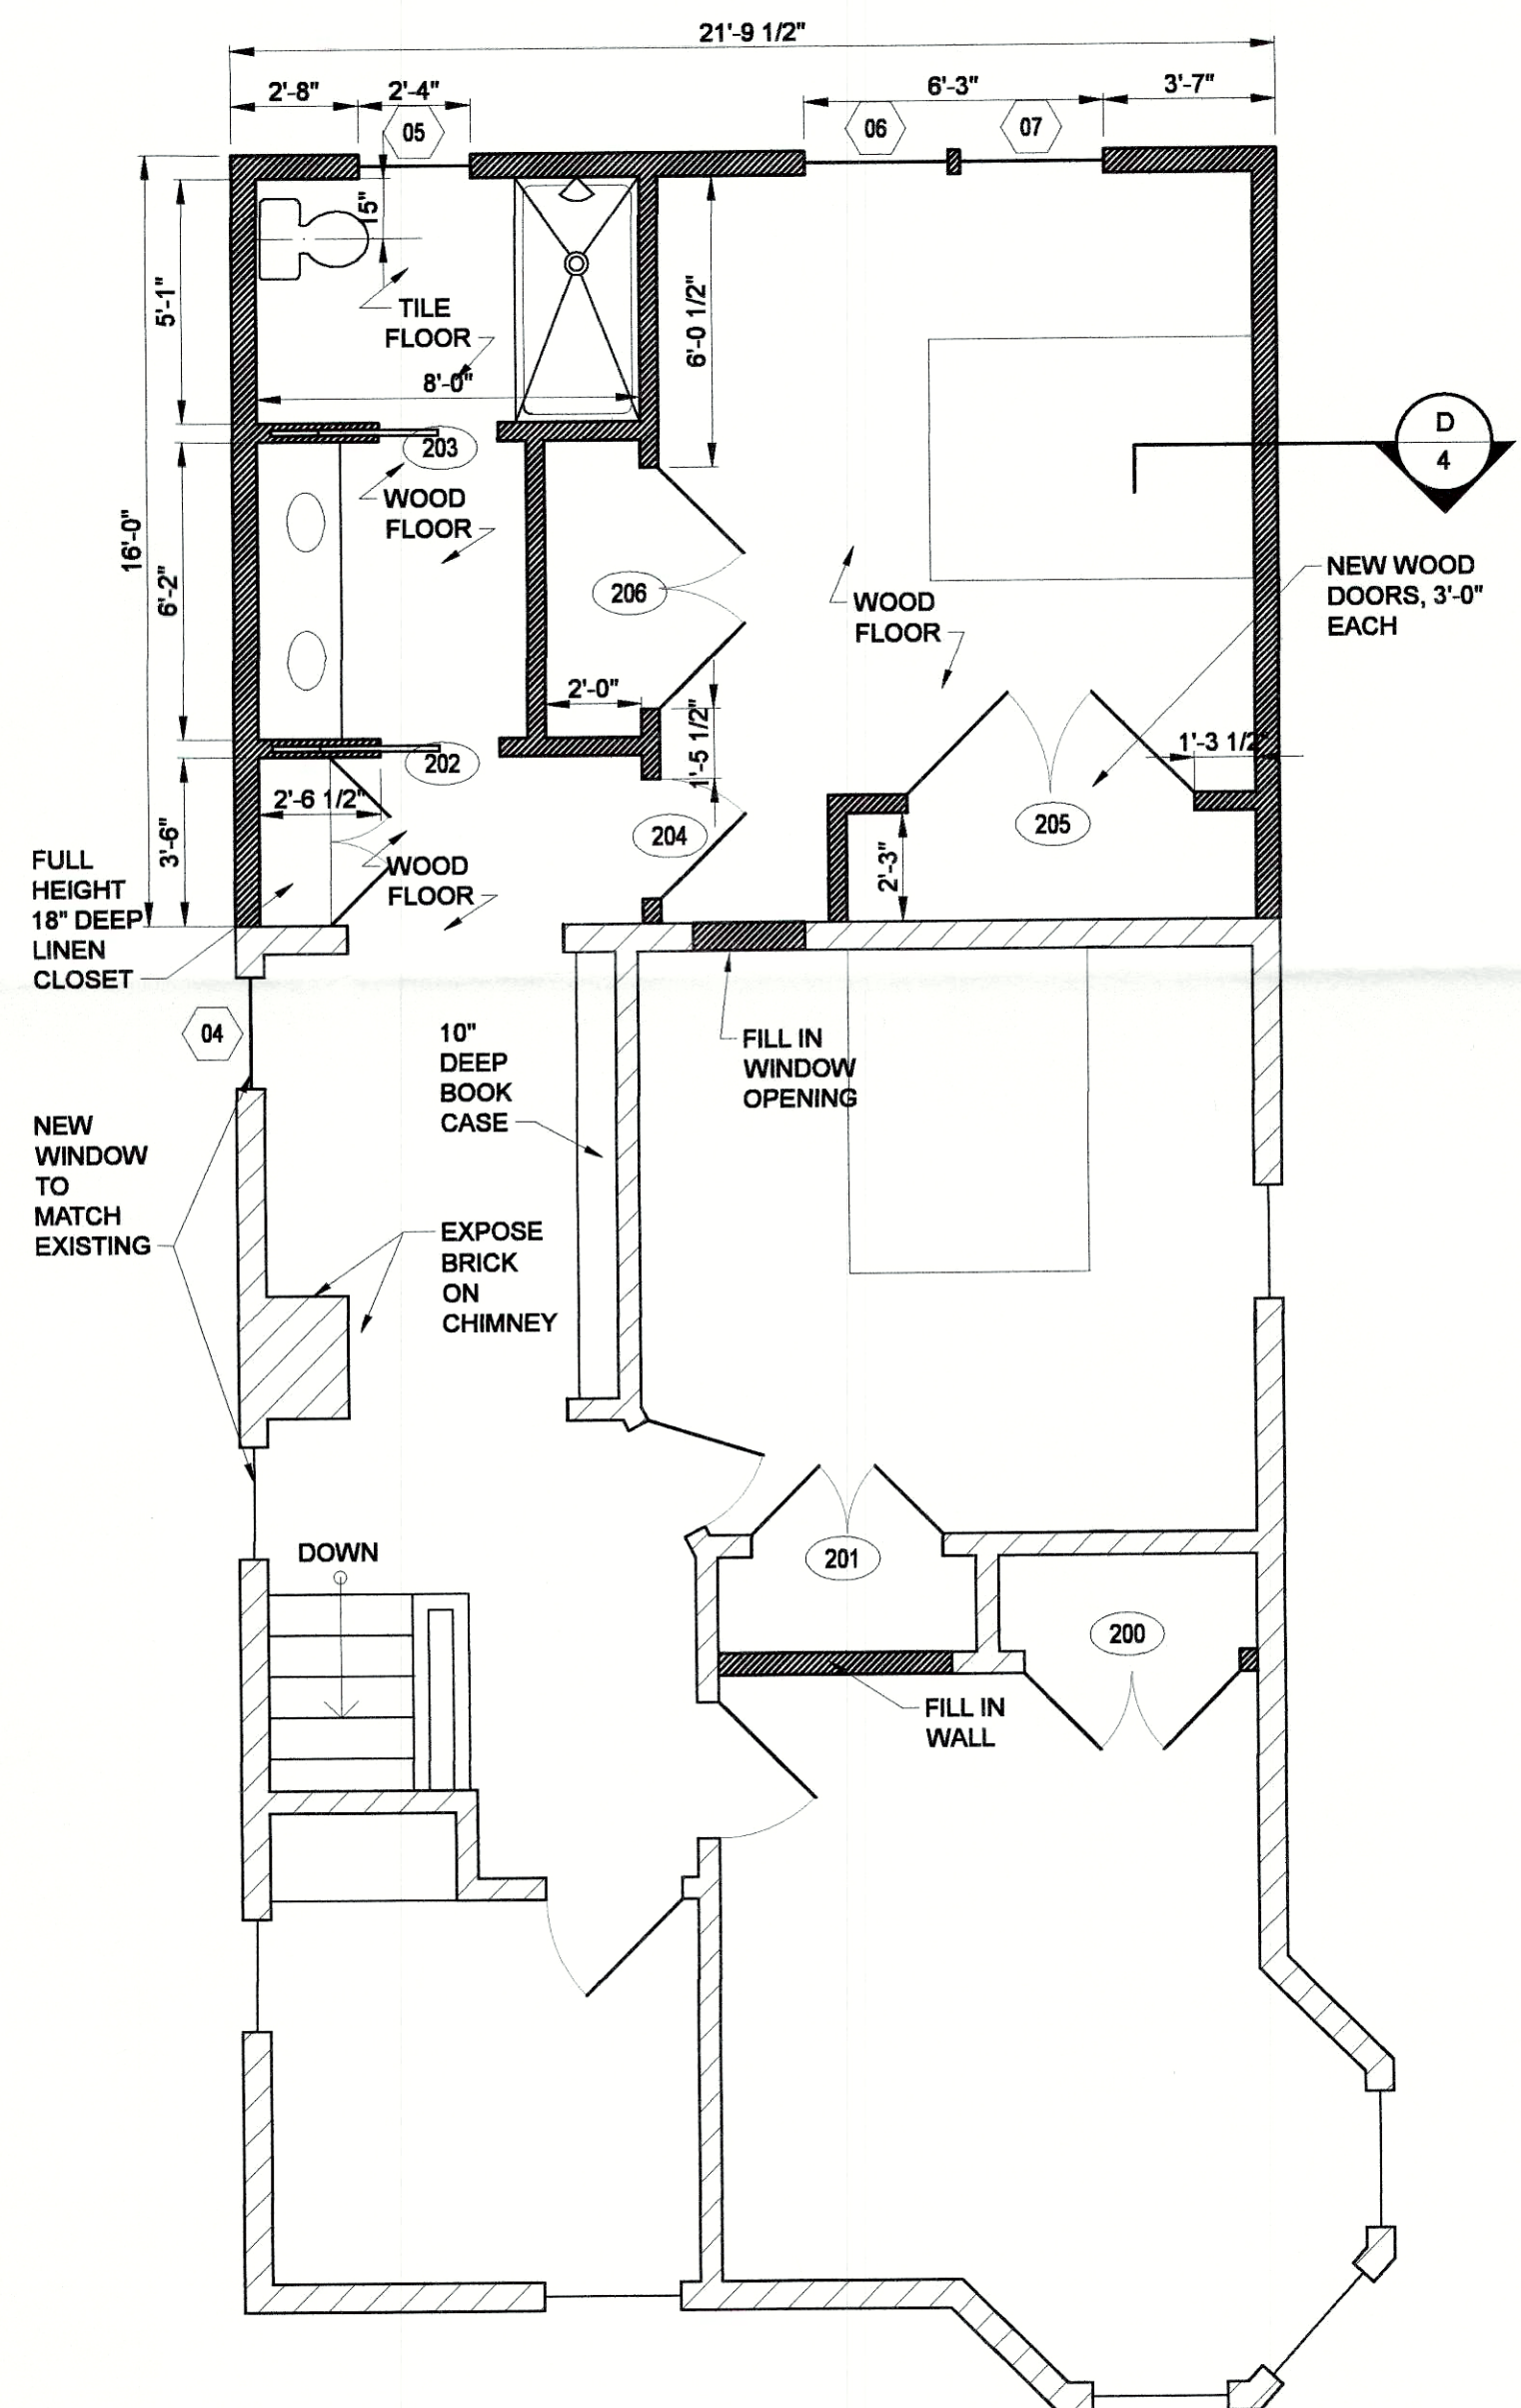

2ND FLOOR PLAN

SCALE: 1/4" = 1'-0"

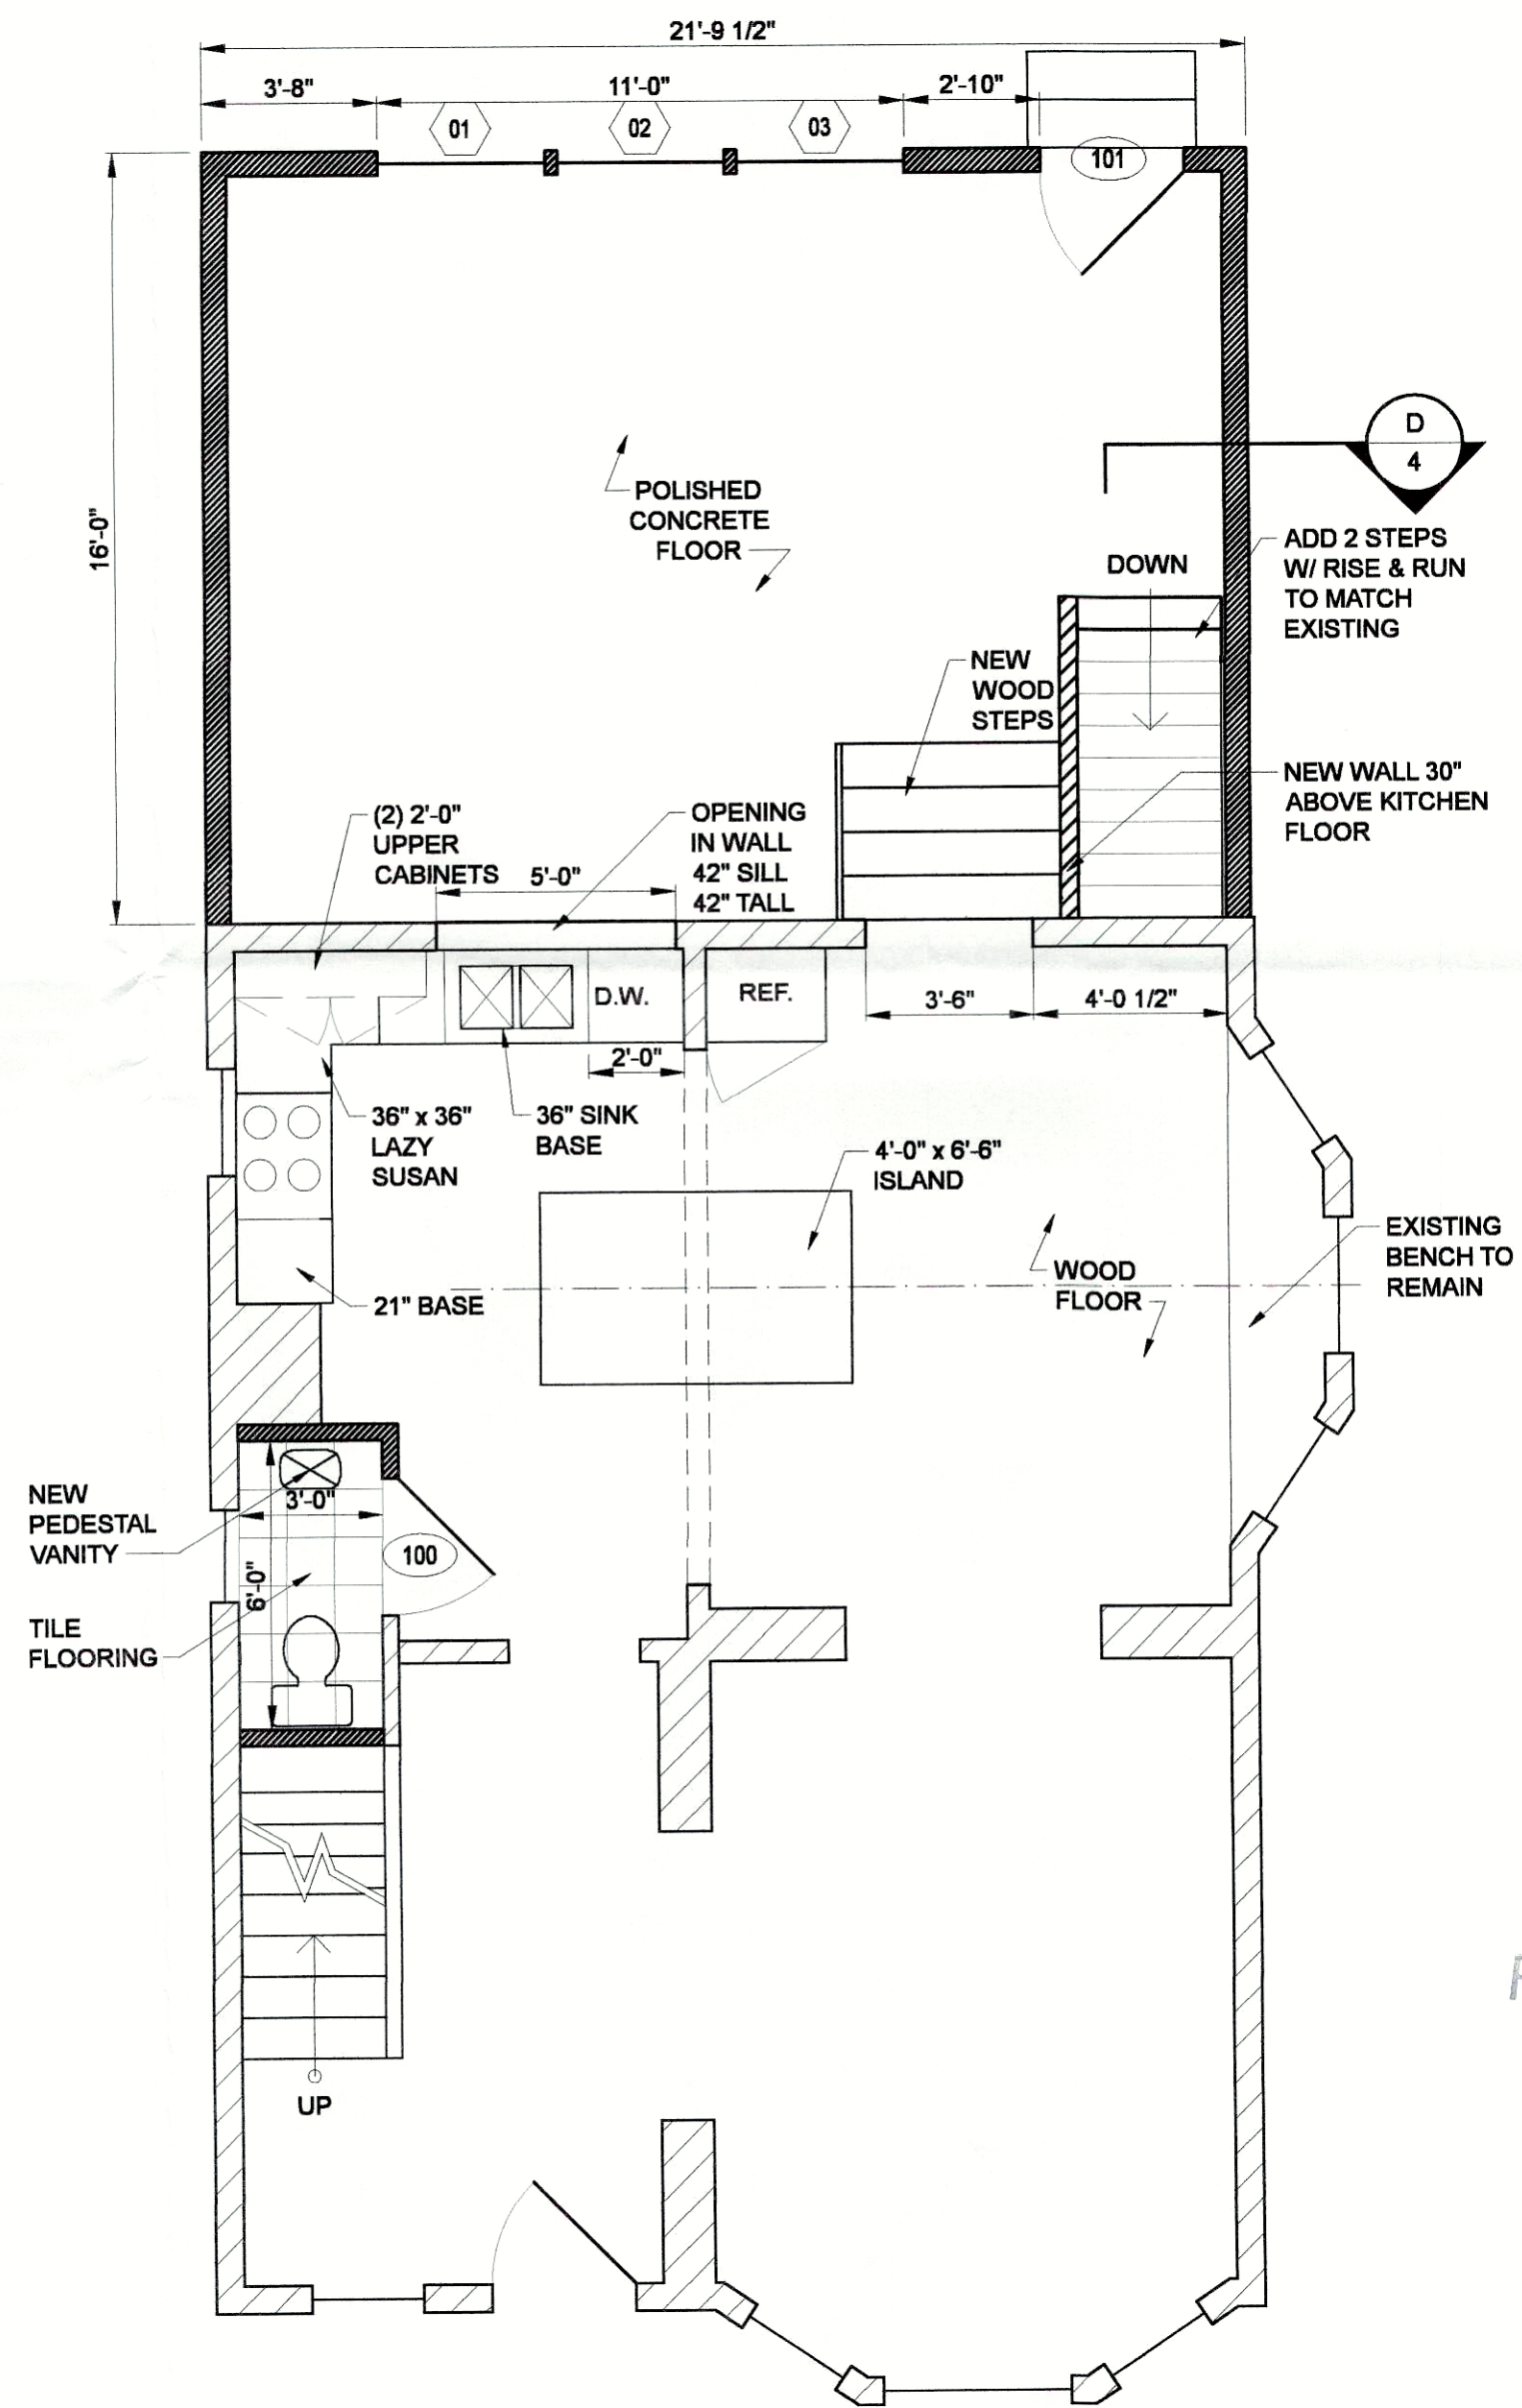

1ST FLOOR PLAN

SCALE: 1/4" = 1'-0"



RECEIVED  
JAN 03 2019  
PLANNING &  
DESIGN SERVICES

TITLE RESIDENCE  
ADDITION / RENOVATION  
2225 DEARING COURT LOUISVILLE KENTUCKY 40205

REVISIONS  
DATE  
26 DECEMBER 2018  
SHEET 2 OF 4  
19 COA 1000