




PROPOSED FRONT – EAST ELEVATION
SCALE: 3/16" = 1'-0"

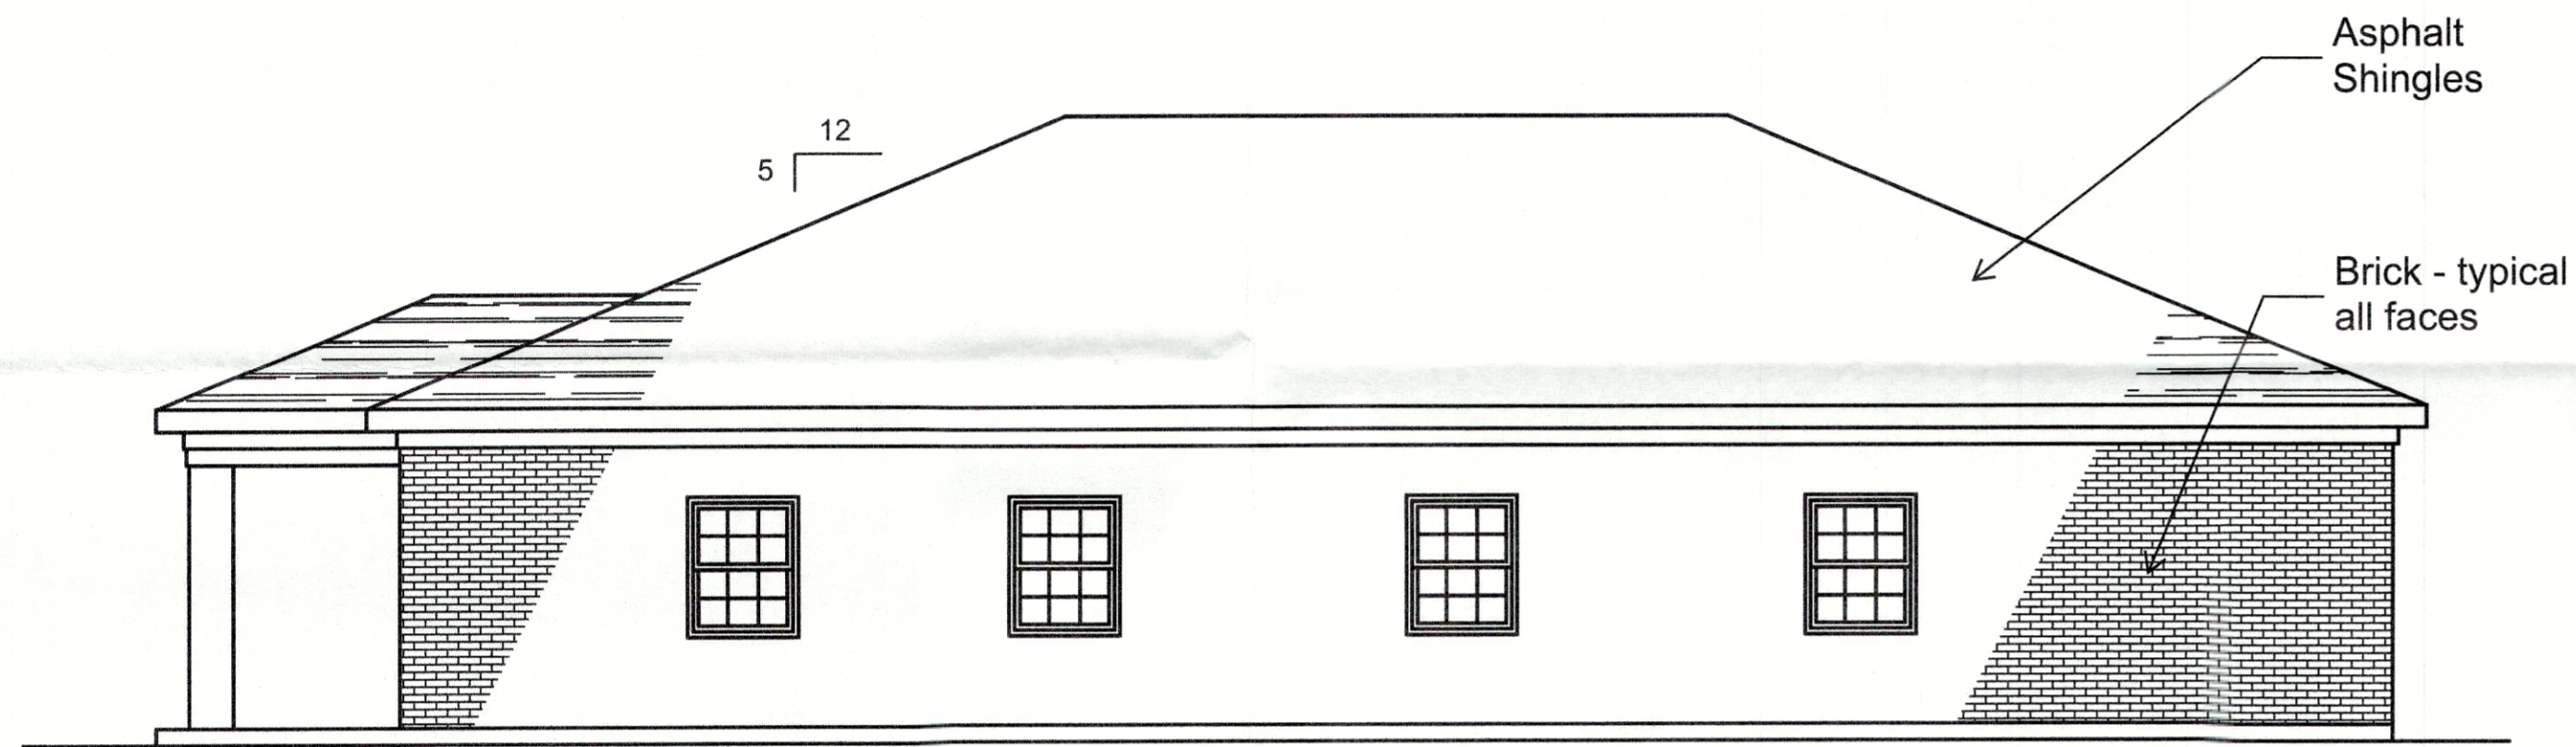


PROPOSED NORTH ELEVATION
SCALE: 3/16" = 1'-0"

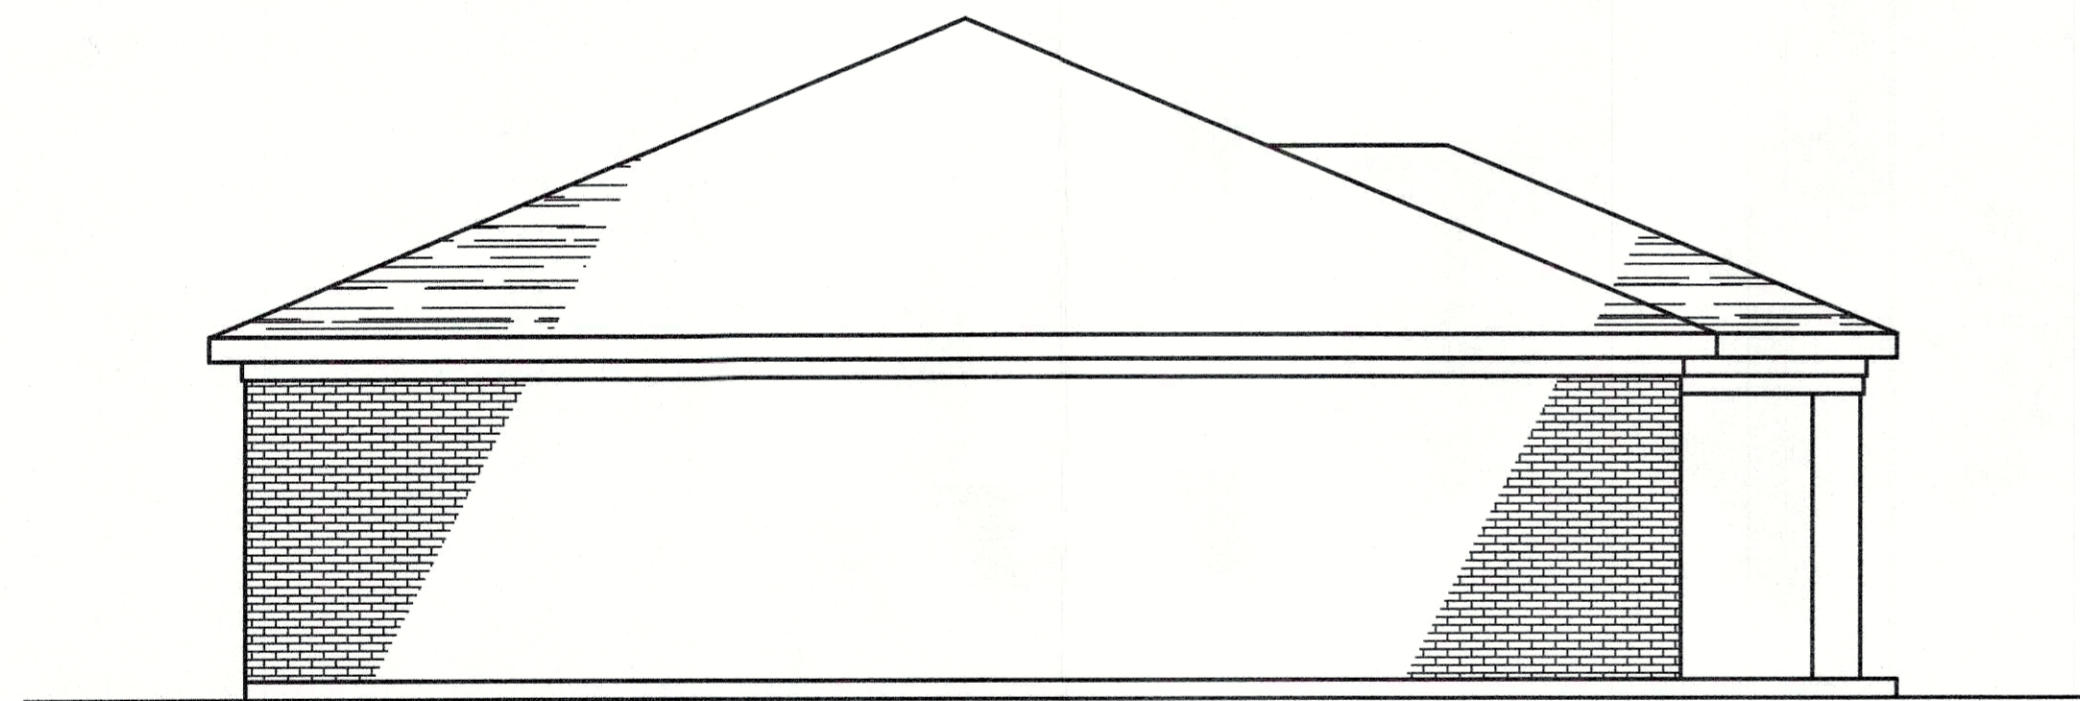


PROPOSED WEST ELEVATION
SCALE: 3/16" = 1'-0"

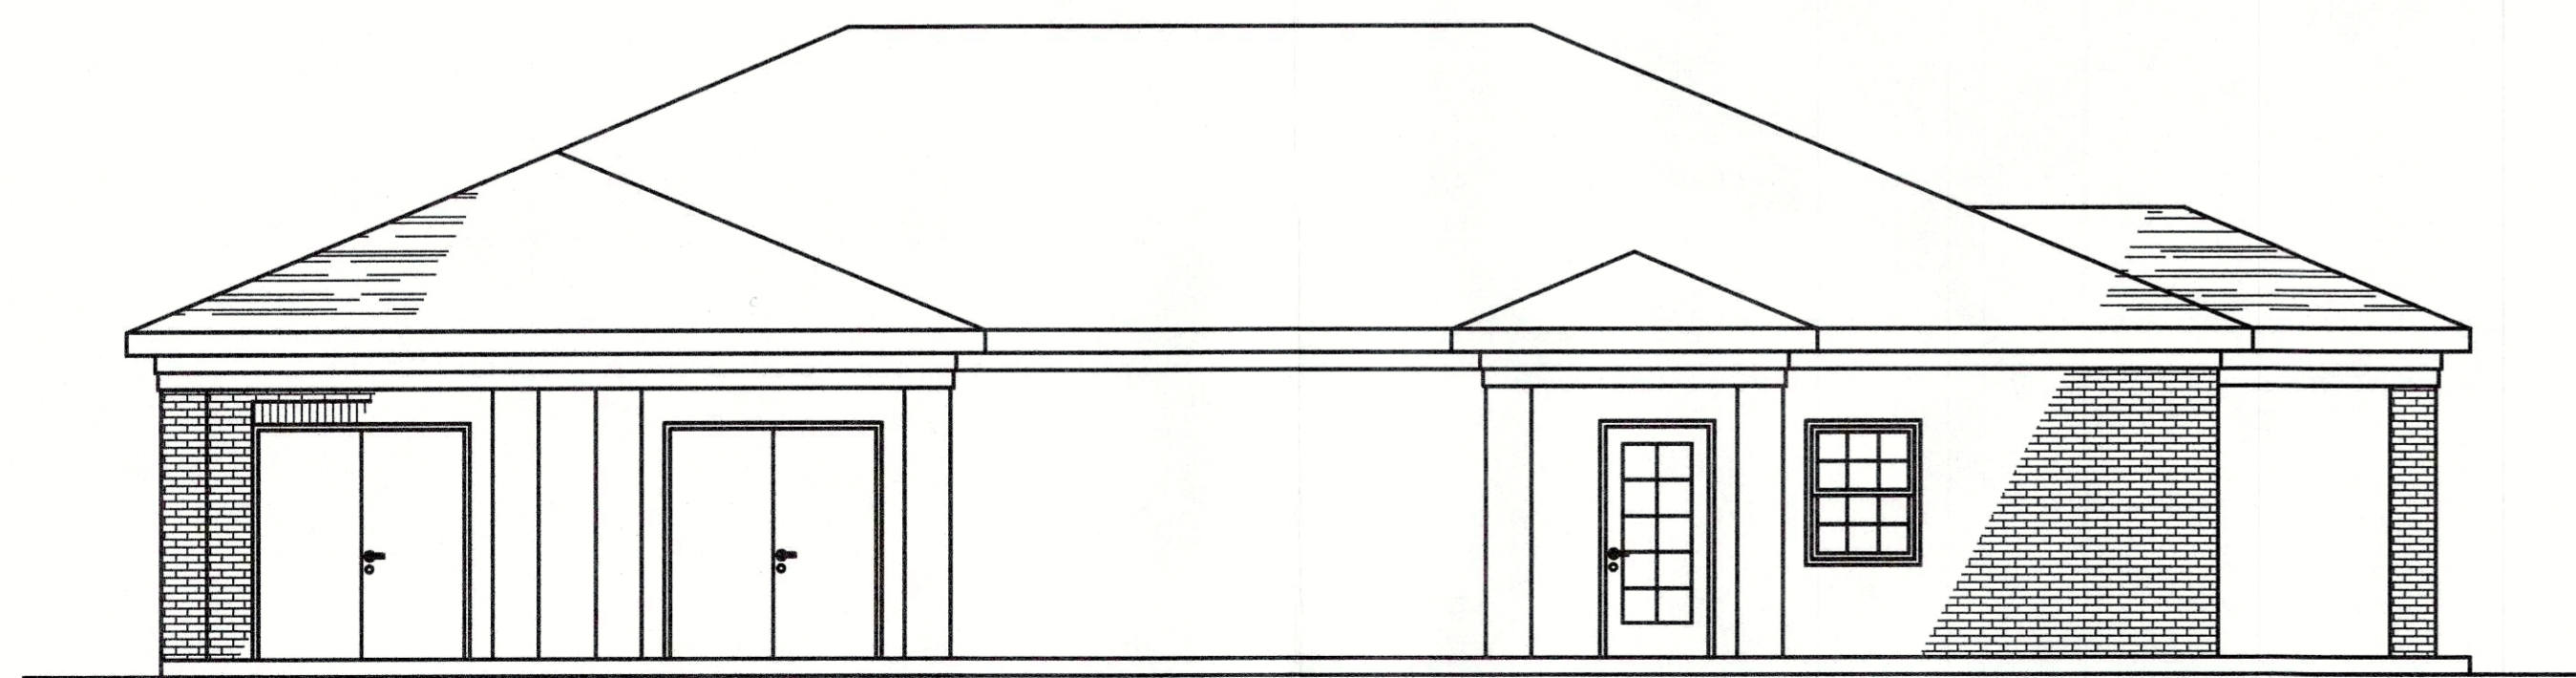

PROPOSED SOUTH ELEVATION
SCALE: 3/16" = 1'-0"

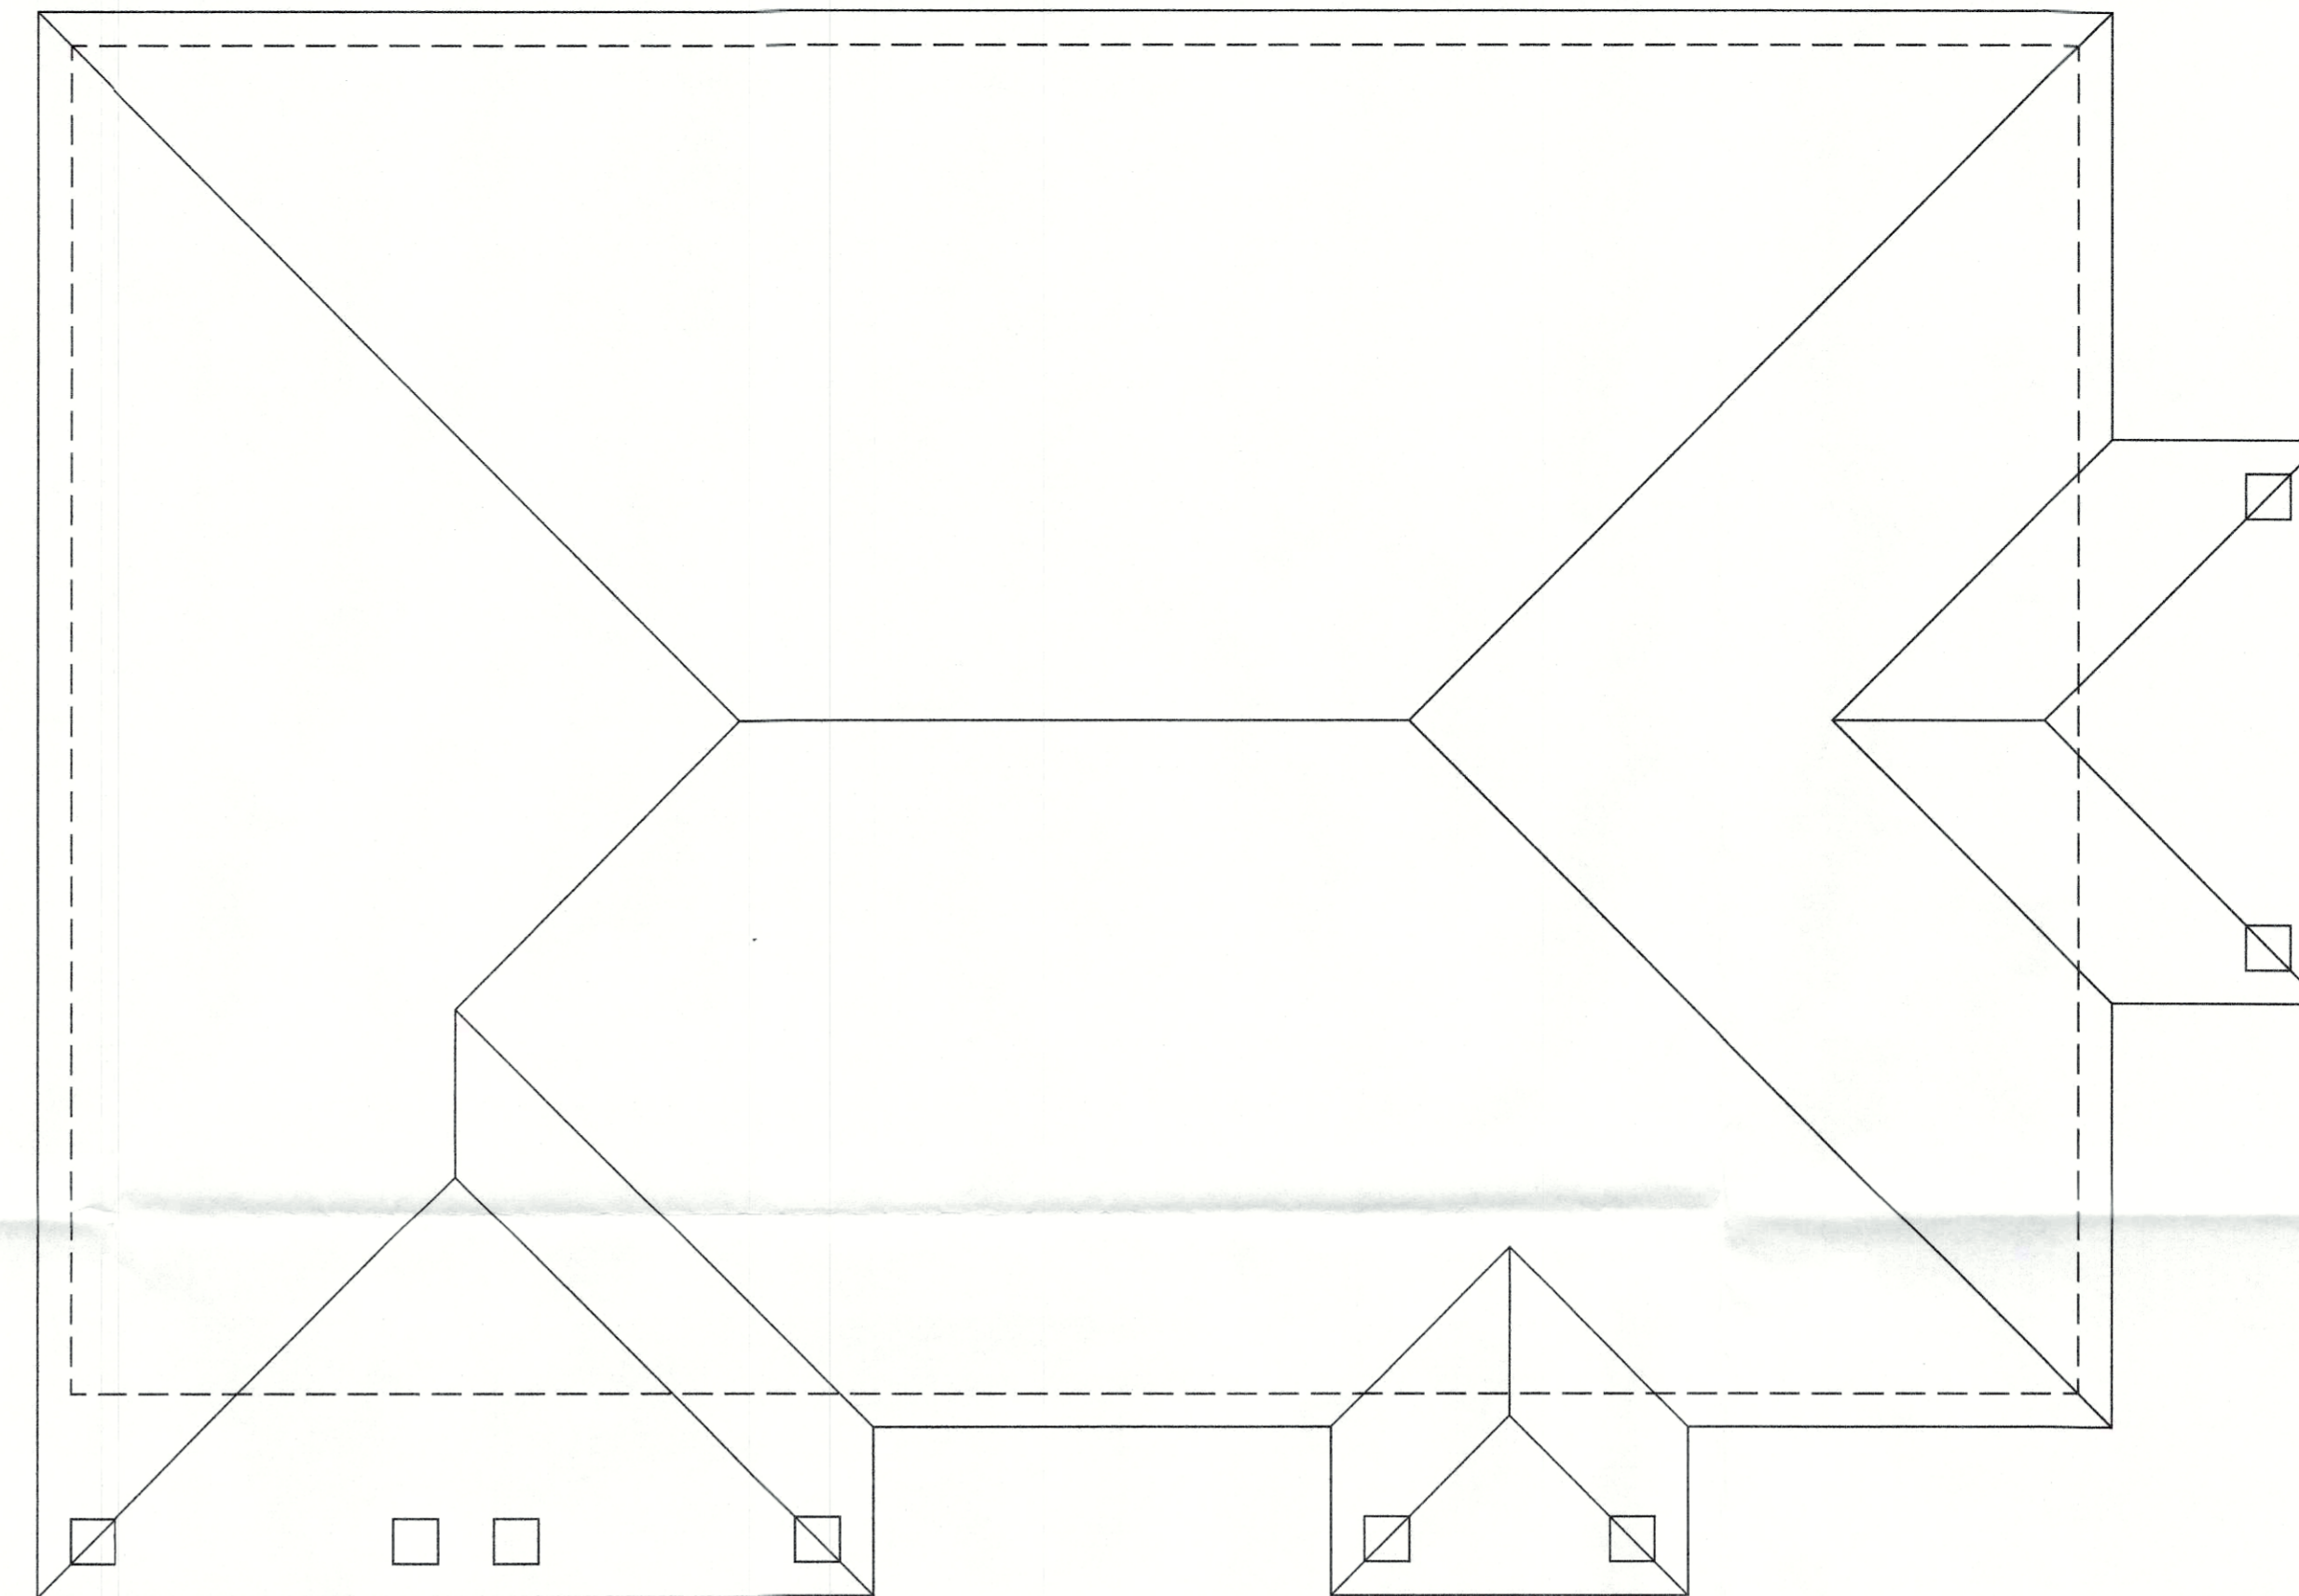

PROPOSED ROOF PLAN
SCALE: 3/16" = 1'-0"

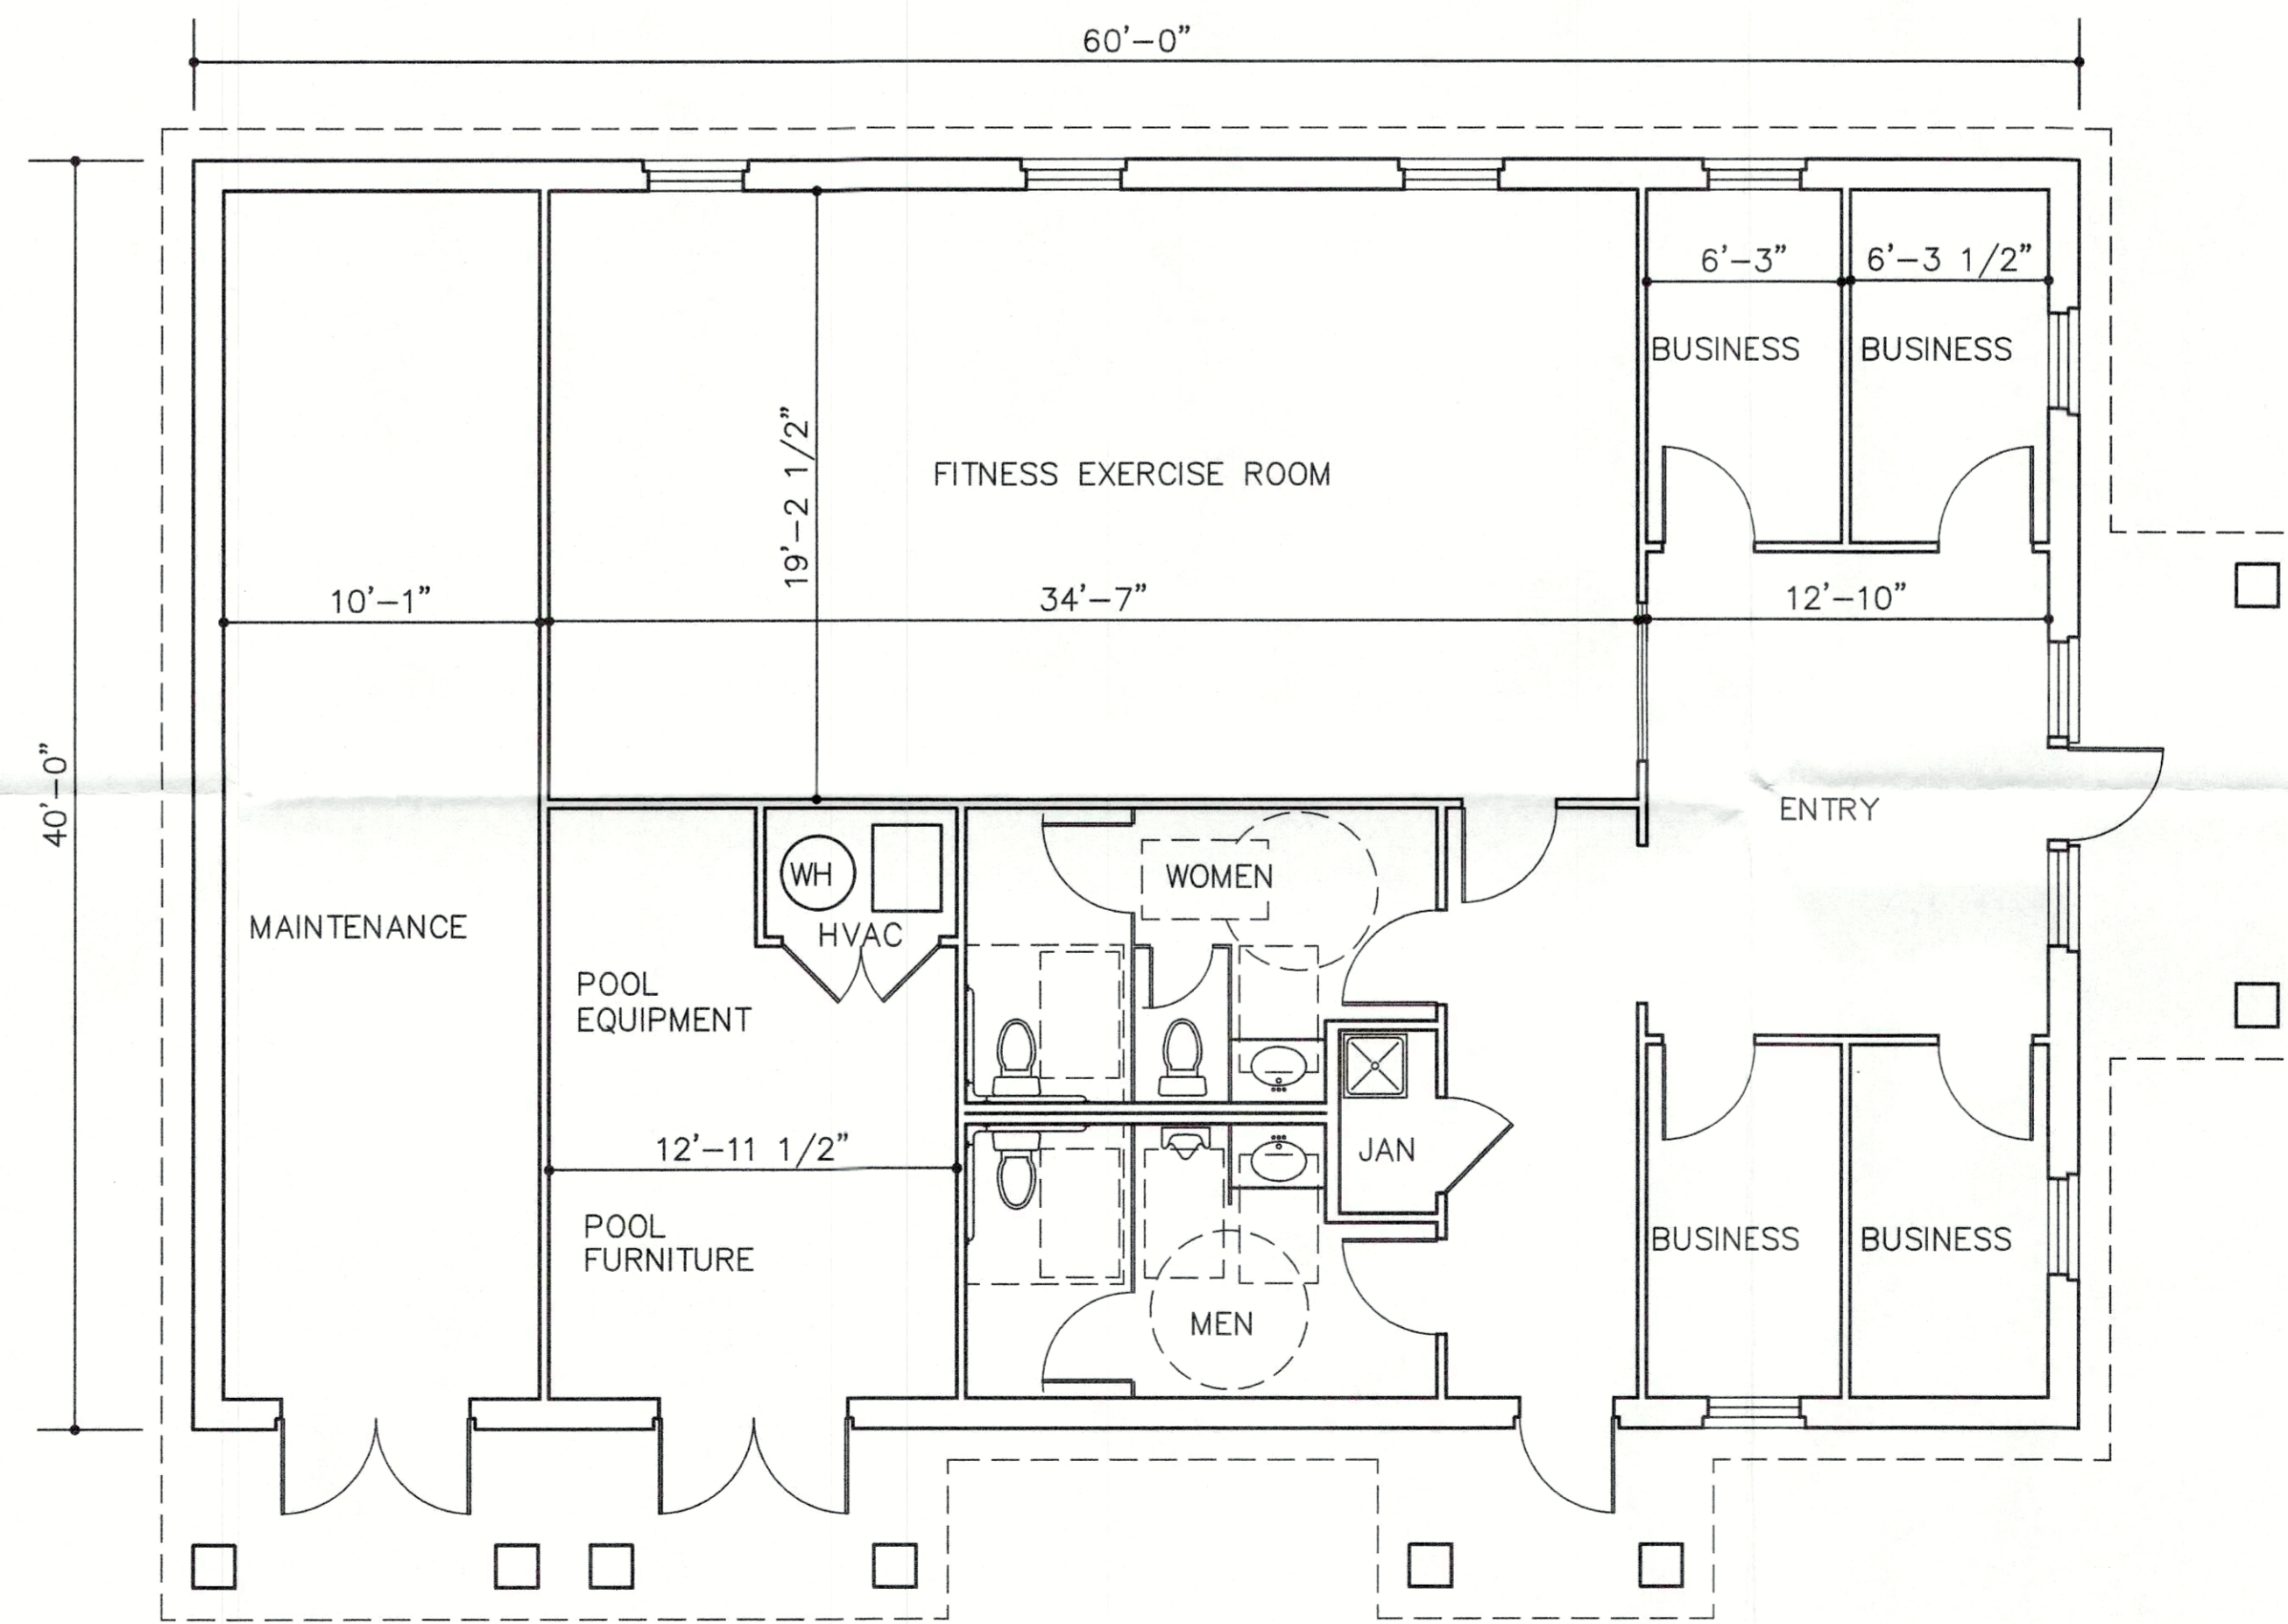

PROPOSED FLOOR PLAN
SCALE: 3/16" = 1'-0"

RECEIVED
JUL 11 2022
PLANNING DESIGN SERVICES



studio kremer architects
1231 S Shelby St, Louisville, KY 40203
TEL: 502.499.1110 FAX: 502.499.1101 studio

FRIESS PROPERTY COMPANY
ASHTON PARK TOWNHOMES, LLC
31866 Camino Capistrano
San Juan Capistrano, CA 92675

FLOOR PLANS AND ELEVATIONS
PROPOSED FITNESS CENTER
ASHTON PARK TOWNHOMES
7804 Beulah Church Rd
Louisville, KY

DATE: 7.29.22
DRAWN BY: SK
CHECKED BY:
REVISIONS:

2022-30

PR01

PRELIMINARY SUBMITTAL