




LOCATION MAP
NTS

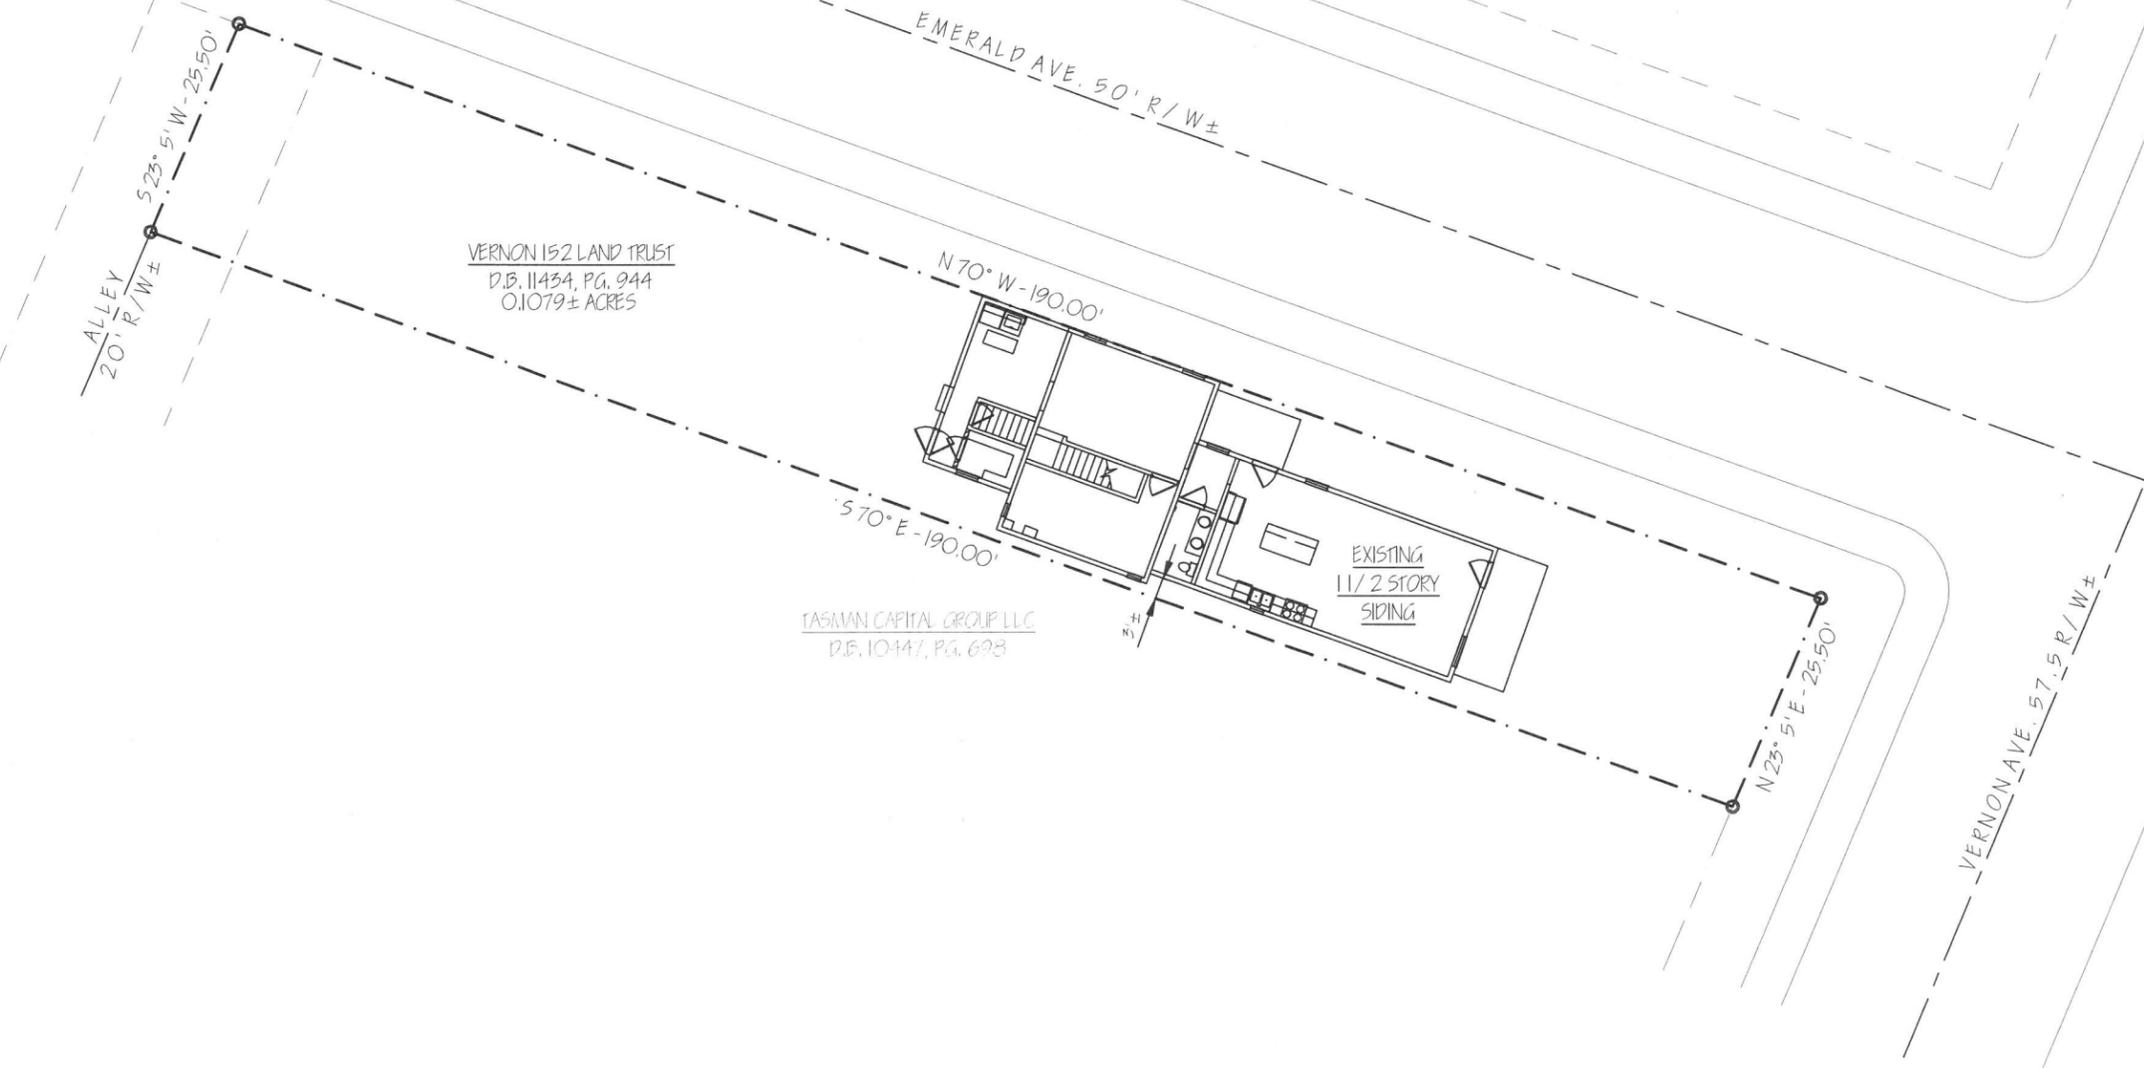

VERNON 152 LAND TRUST
D.B. 11434, P.G. 944
0.1079± ACRES

TASMAN CAPITAL GROUP LLC
D.E. 10447, P.G. 693



SITE PLAN

RECEIVED
AUG 23 2019
PLANNING &
DESIGN SERVICES

REAL QUALITY HOMES 152 VERNON AVE. LOUISVILLE, KENTUCKY 40206		
HOUSE RENOVATION/ADDITION SITE PLAN		
DRAWN BY KMI	SCALE 1"=20'-0"	PROJECT NO. C1
DATE 05/16/19	DRAWN BY KMI	PROJECT NO. C1

LAST UPDATE 06/23/19

19-COA-0072

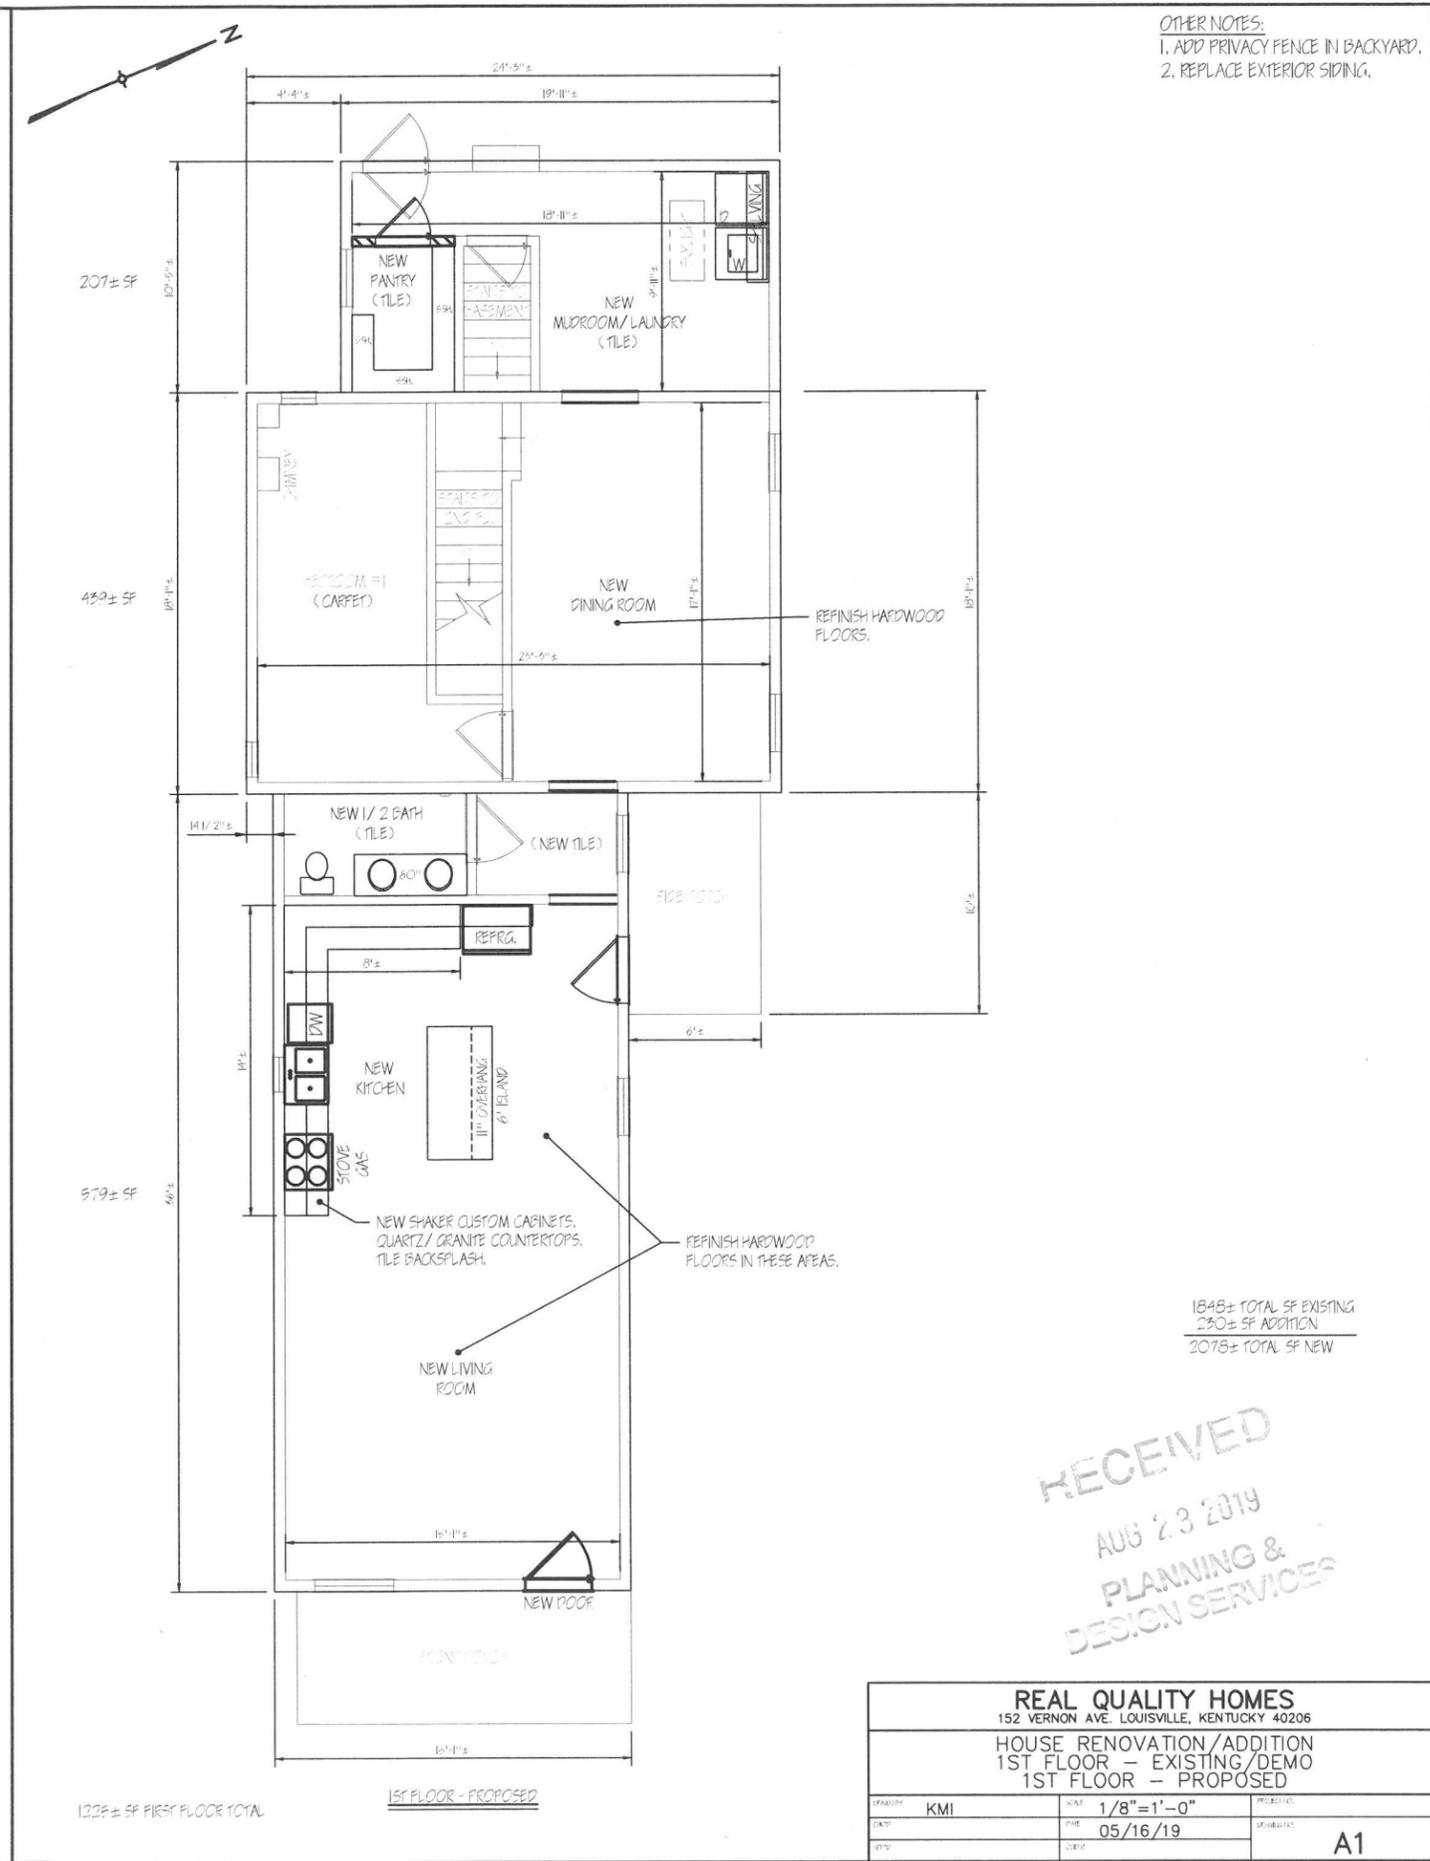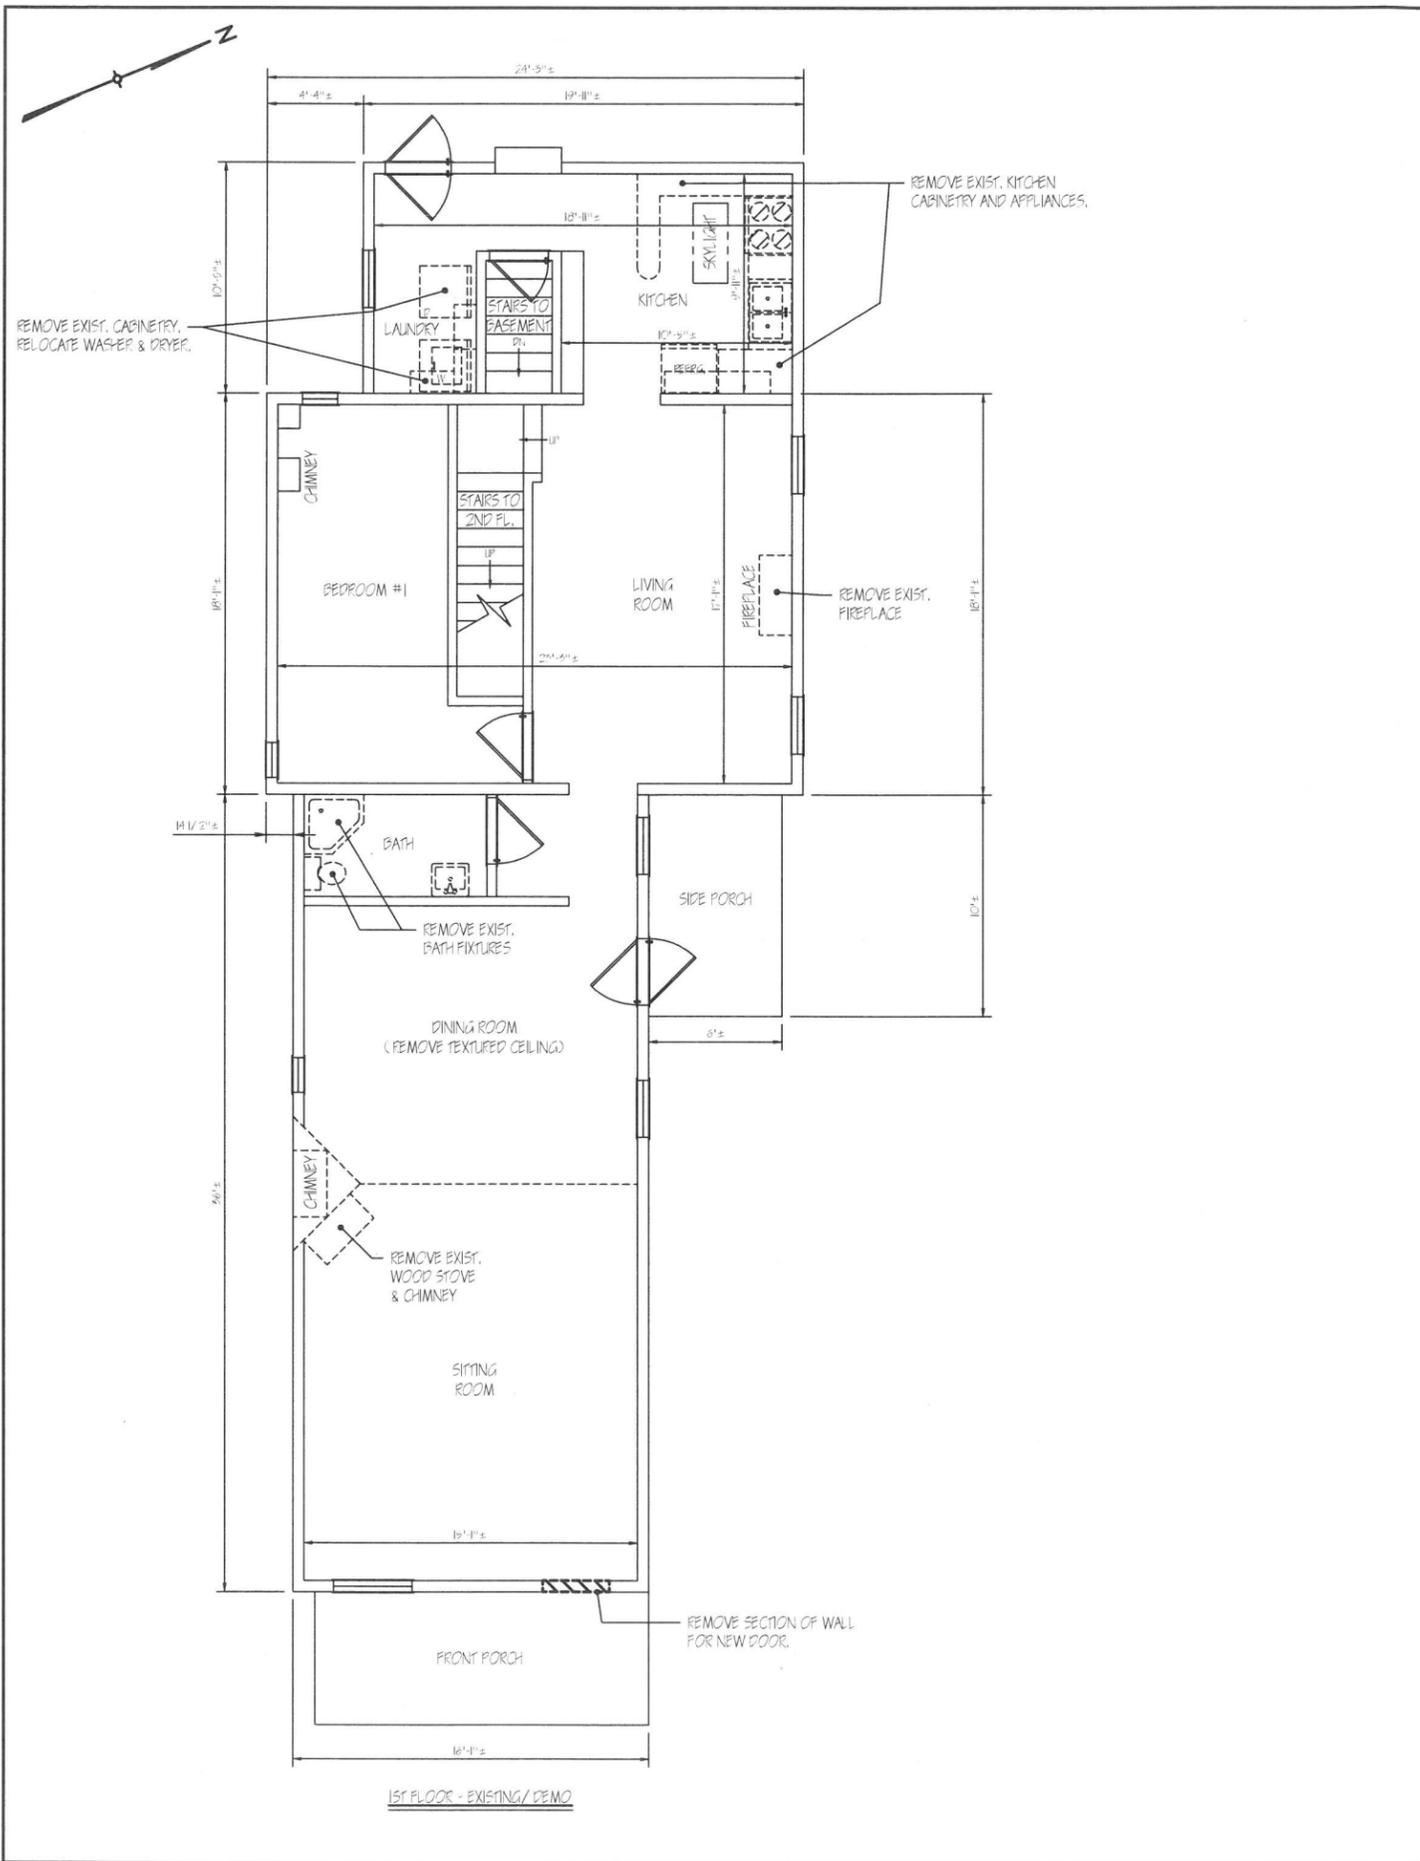

OTHER NOTES:
 1. ADD PRIVACY FENCE IN BACKYARD.
 2. REPLACE EXTERIOR SIDING.

1848± TOTAL SF EXISTING
 230± SF ADDITION
 2078± TOTAL SF NEW

RECEIVED
 AUG 23 2019
 PLANNING &
 DESIGN SERVICES

REAL QUALITY HOMES			
152 VERNON AVE. LOUISVILLE, KENTUCKY 40206			
HOUSE RENOVATION/ADDITION			
1ST FLOOR - EXISTING/ DEMO			
1ST FLOOR - PROPOSED			
DESIGNER	KMI	SCALE	1/8" = 1'-0"
DATE	05/16/19	PROJECT NO.	
BY		DATE	
			A1

LAST UPDATE 08/23/19

19-COA-0072



NORTH ELEVATION - EXISTING/ DEMO




WEST ELEVATION (REAR) - NO WORK



NORTH ELEVATION - PROPOSED

RECEIVED
AUG 23 2019
PLANNING &
DESIGN SERVICES

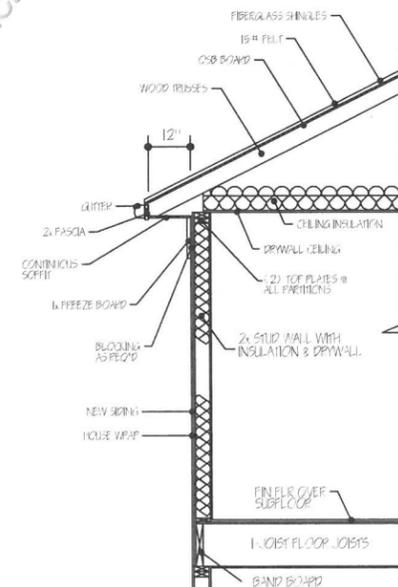


TYPICAL 2ND FLOOR WALL SECTION


REAL QUALITY HOMES 152 VERNON AVE. LOUISVILLE, KENTUCKY 40206		
HOUSE RENOVATION/ADDITION HOUSE ELEVATIONS - NORTH & WEST (REAR) EXISTING/DEMO & PROPOSED		
DESIGNER KMI	SCALE 1/8" = 1'-0"	PROJECT NO. 05/16/19
		SHEET NO. A3

LAST UPDATE 08/23/19

19-COA-0077

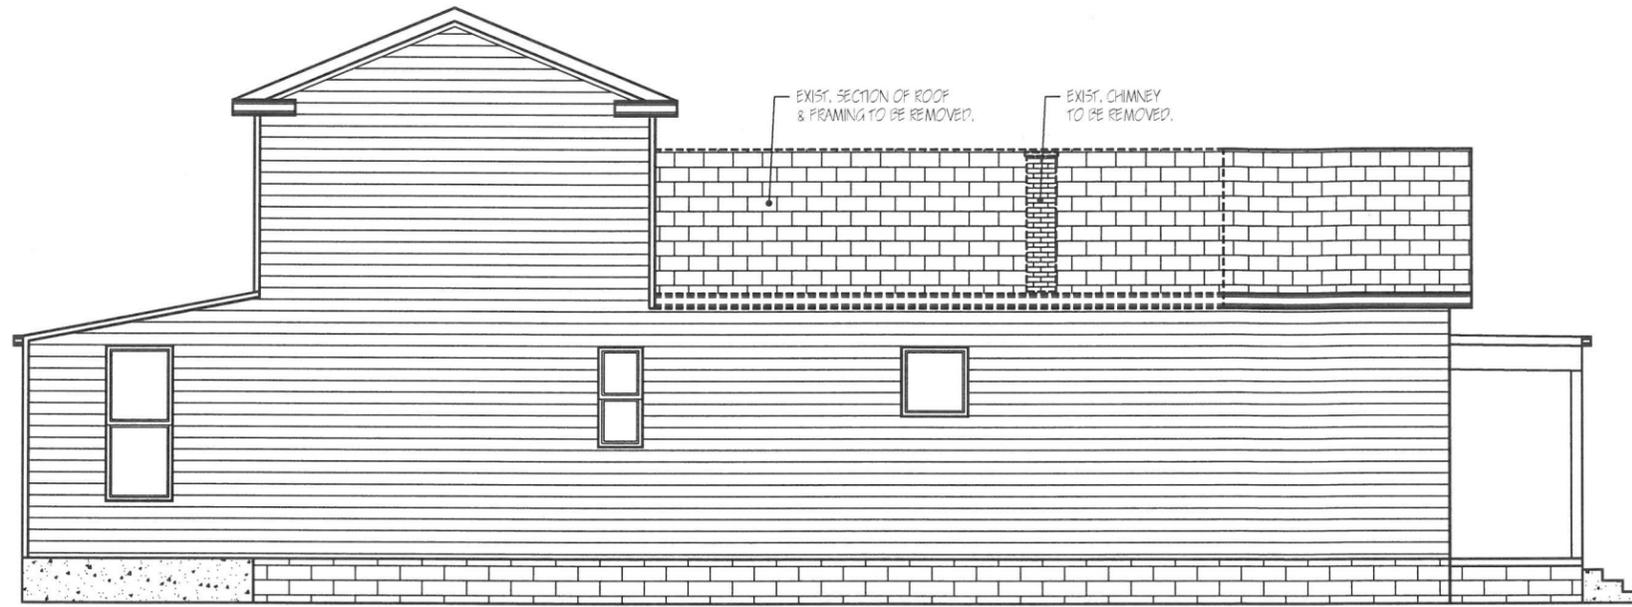


SOUTH ELEVATION - EXISTING/ DEMO

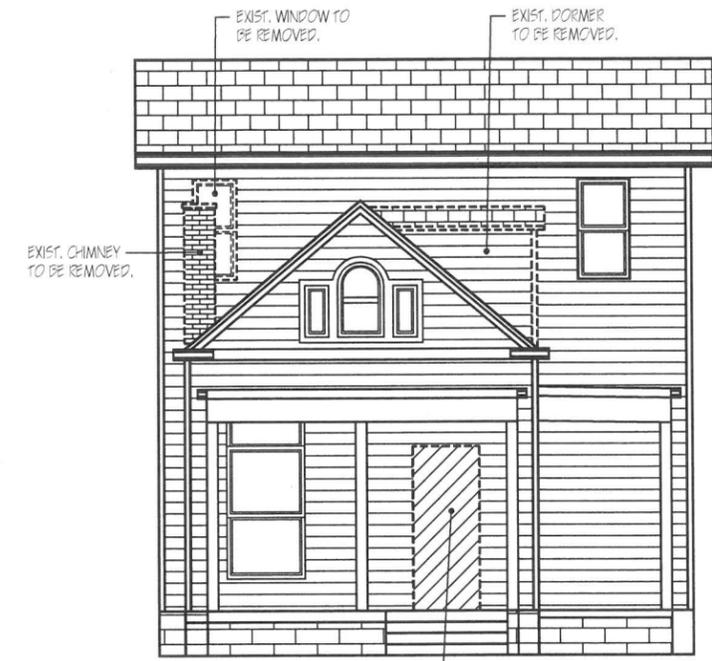

EAST ELEVATION (FRONT) - EXISTING/ DEMO

RECEIVED
AUG 23 2019
PLANNING &
DESIGN SERVICES

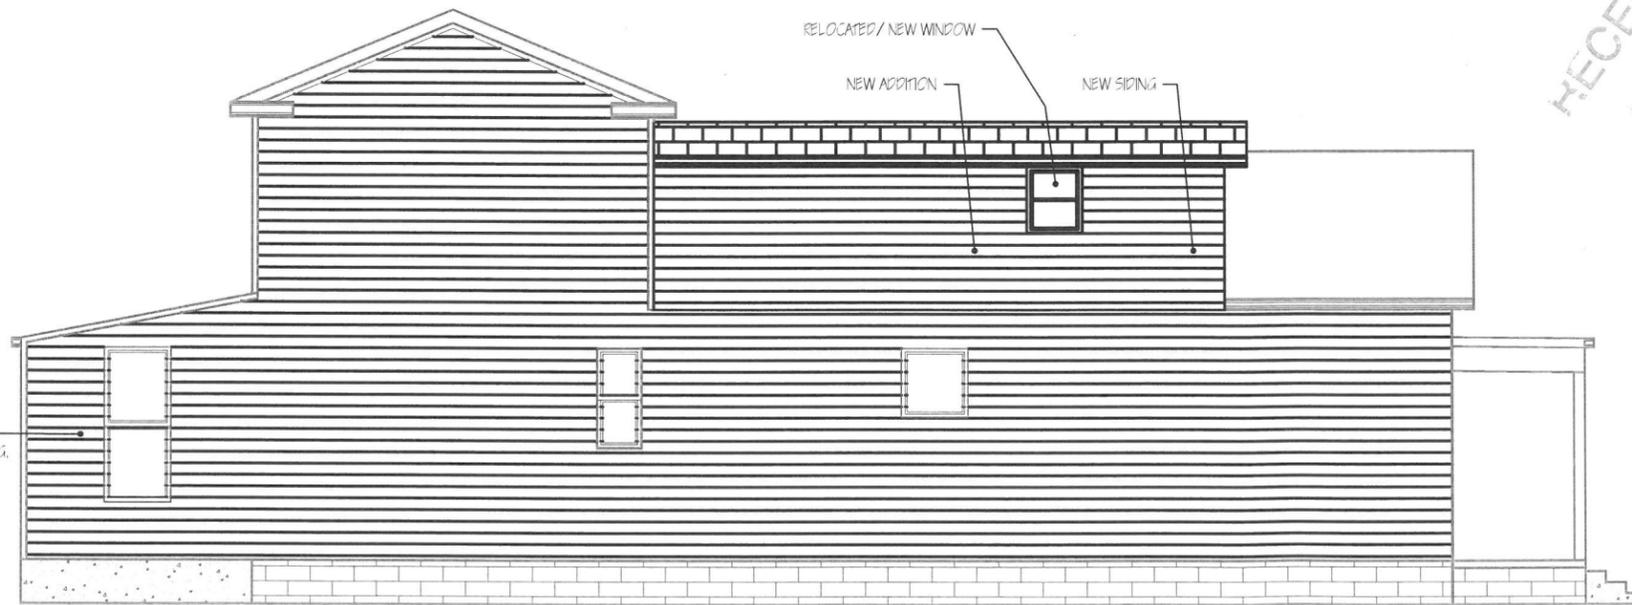

EAST ELEVATION (FRONT) - PROPOSED

REAL QUALITY HOMES 152 VERNON AVE. LOUISVILLE, KENTUCKY 40206			
HOUSE RENOVATION/ADDITION HOUSE ELEVATIONS - SOUTH & EAST (FRONT) EXISTING/ DEMO & PROPOSED			
DRAWN BY: KMI DATE: 05/16/19 APP'D:	SCALE: 1/8" = 1'-0" DATE: 05/16/19	PROJECT NO.: SHEET NO.:	A4

LAST UPDATE 06/23/19

19-COA-0077