




18 DEVPLAN 1165  
3750 OAKDALE AVE.

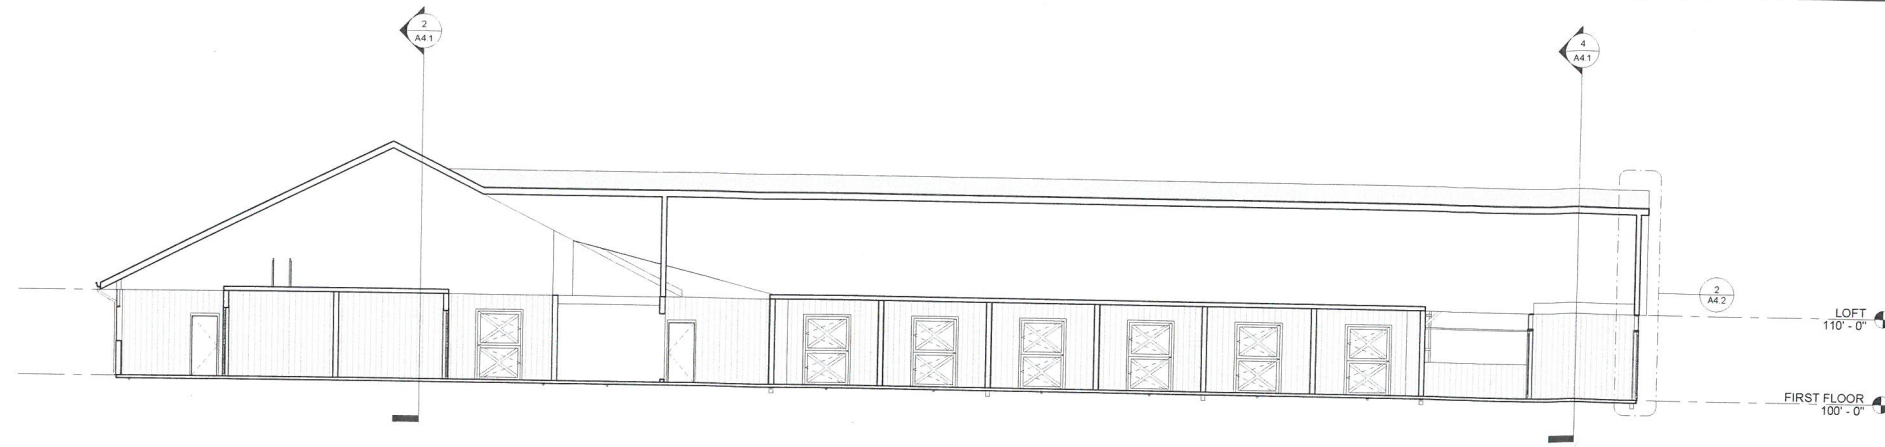


1 BUILDING SECTION  
1/8" = 1'-0"

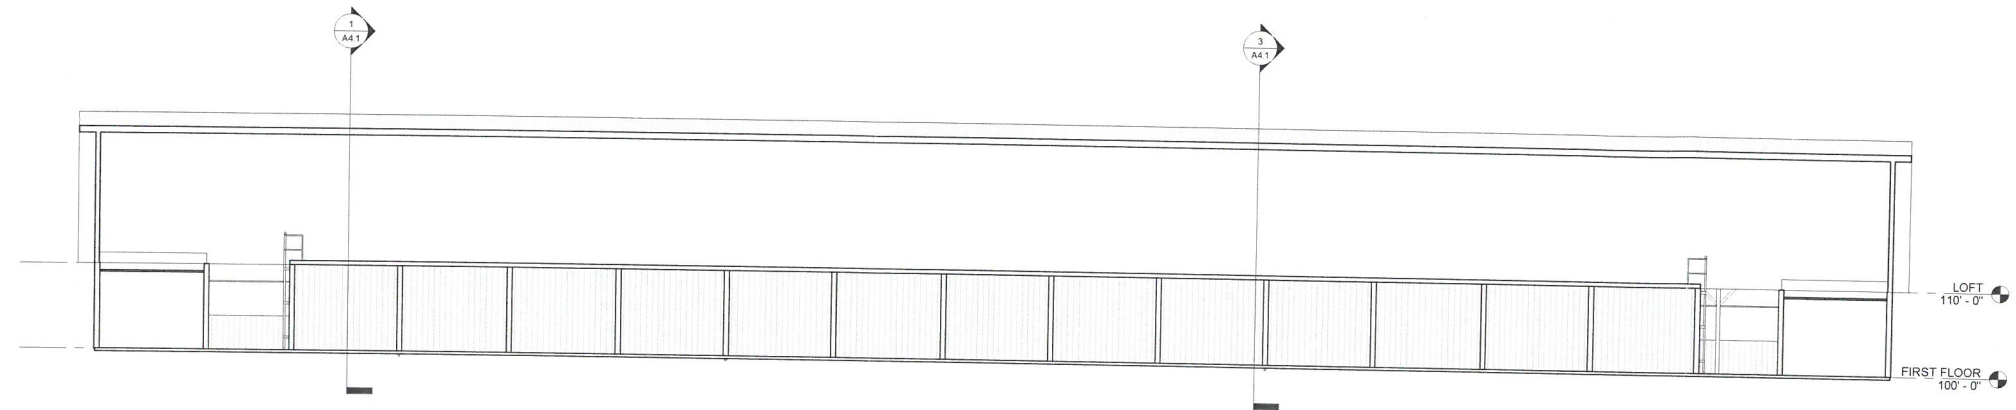

2 BUILDING SECTION  
1/8" = 1'-0"

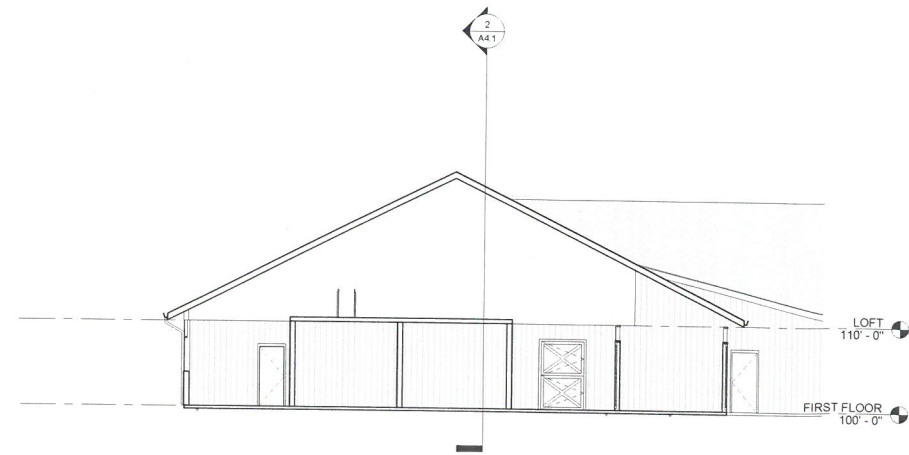

3 Section 1  
1/8" = 1'-0"

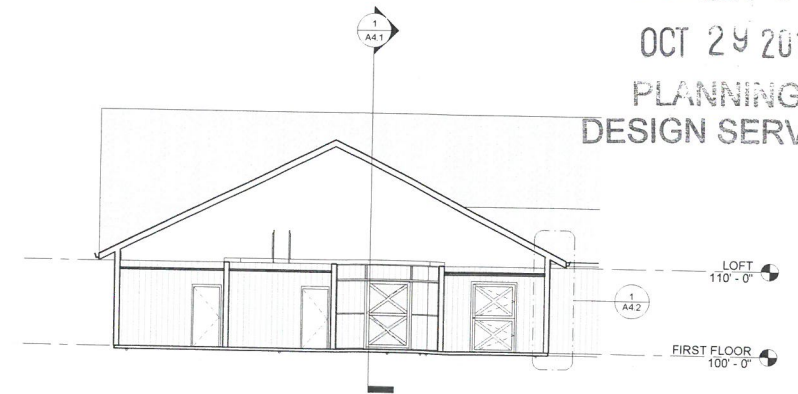

4 BUILDING SECTION  
1/8" = 1'-0"


RECEIVED  
OCT 29 2018  
PLANNING &  
DESIGN SERVICES

**GENERAL SYMBOLS**

- WALL TYPE, SEE A0.1
- SHEET KEYNOTES
- ROOM NUMBER, SEE FLOOR PLANS
- ◻ WINDOW TYPE, SEE A7.1
- ◻ DOOR TYPE, SEE A7.1
- ◻ BID ALTERNATE, SEE A0.0
- △ BUILDING ELEVATION, SEE A3.1-A3.2
- ◻ BUILDING OR WALL SECTION, SEE A4.1-A4.3
- ◻ DETAIL OR ENLARGED PLAN
- ◻ ELEVATION MARK

NOT FOR CONSTRUCTION

integrity  
Architecture  
2414 Palumbo Drive, Suite 125  
Lexington, KY 40509  
ph: 859.368.9712  
www.integrityarch.com  
© copyright 2018

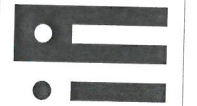

BUILDING & WALL SECTIONS

Quarantine Barns  
Enter address here

PROJECT NO. 1804.2  
DATE OCTOBER 16, 2018

REVISIONS


#	Description	Date

SHEET NUMBER

A4.1

18 DEVPLAN 1165

18DEV PLAN 1105  
3750 OAKDALE AVE.

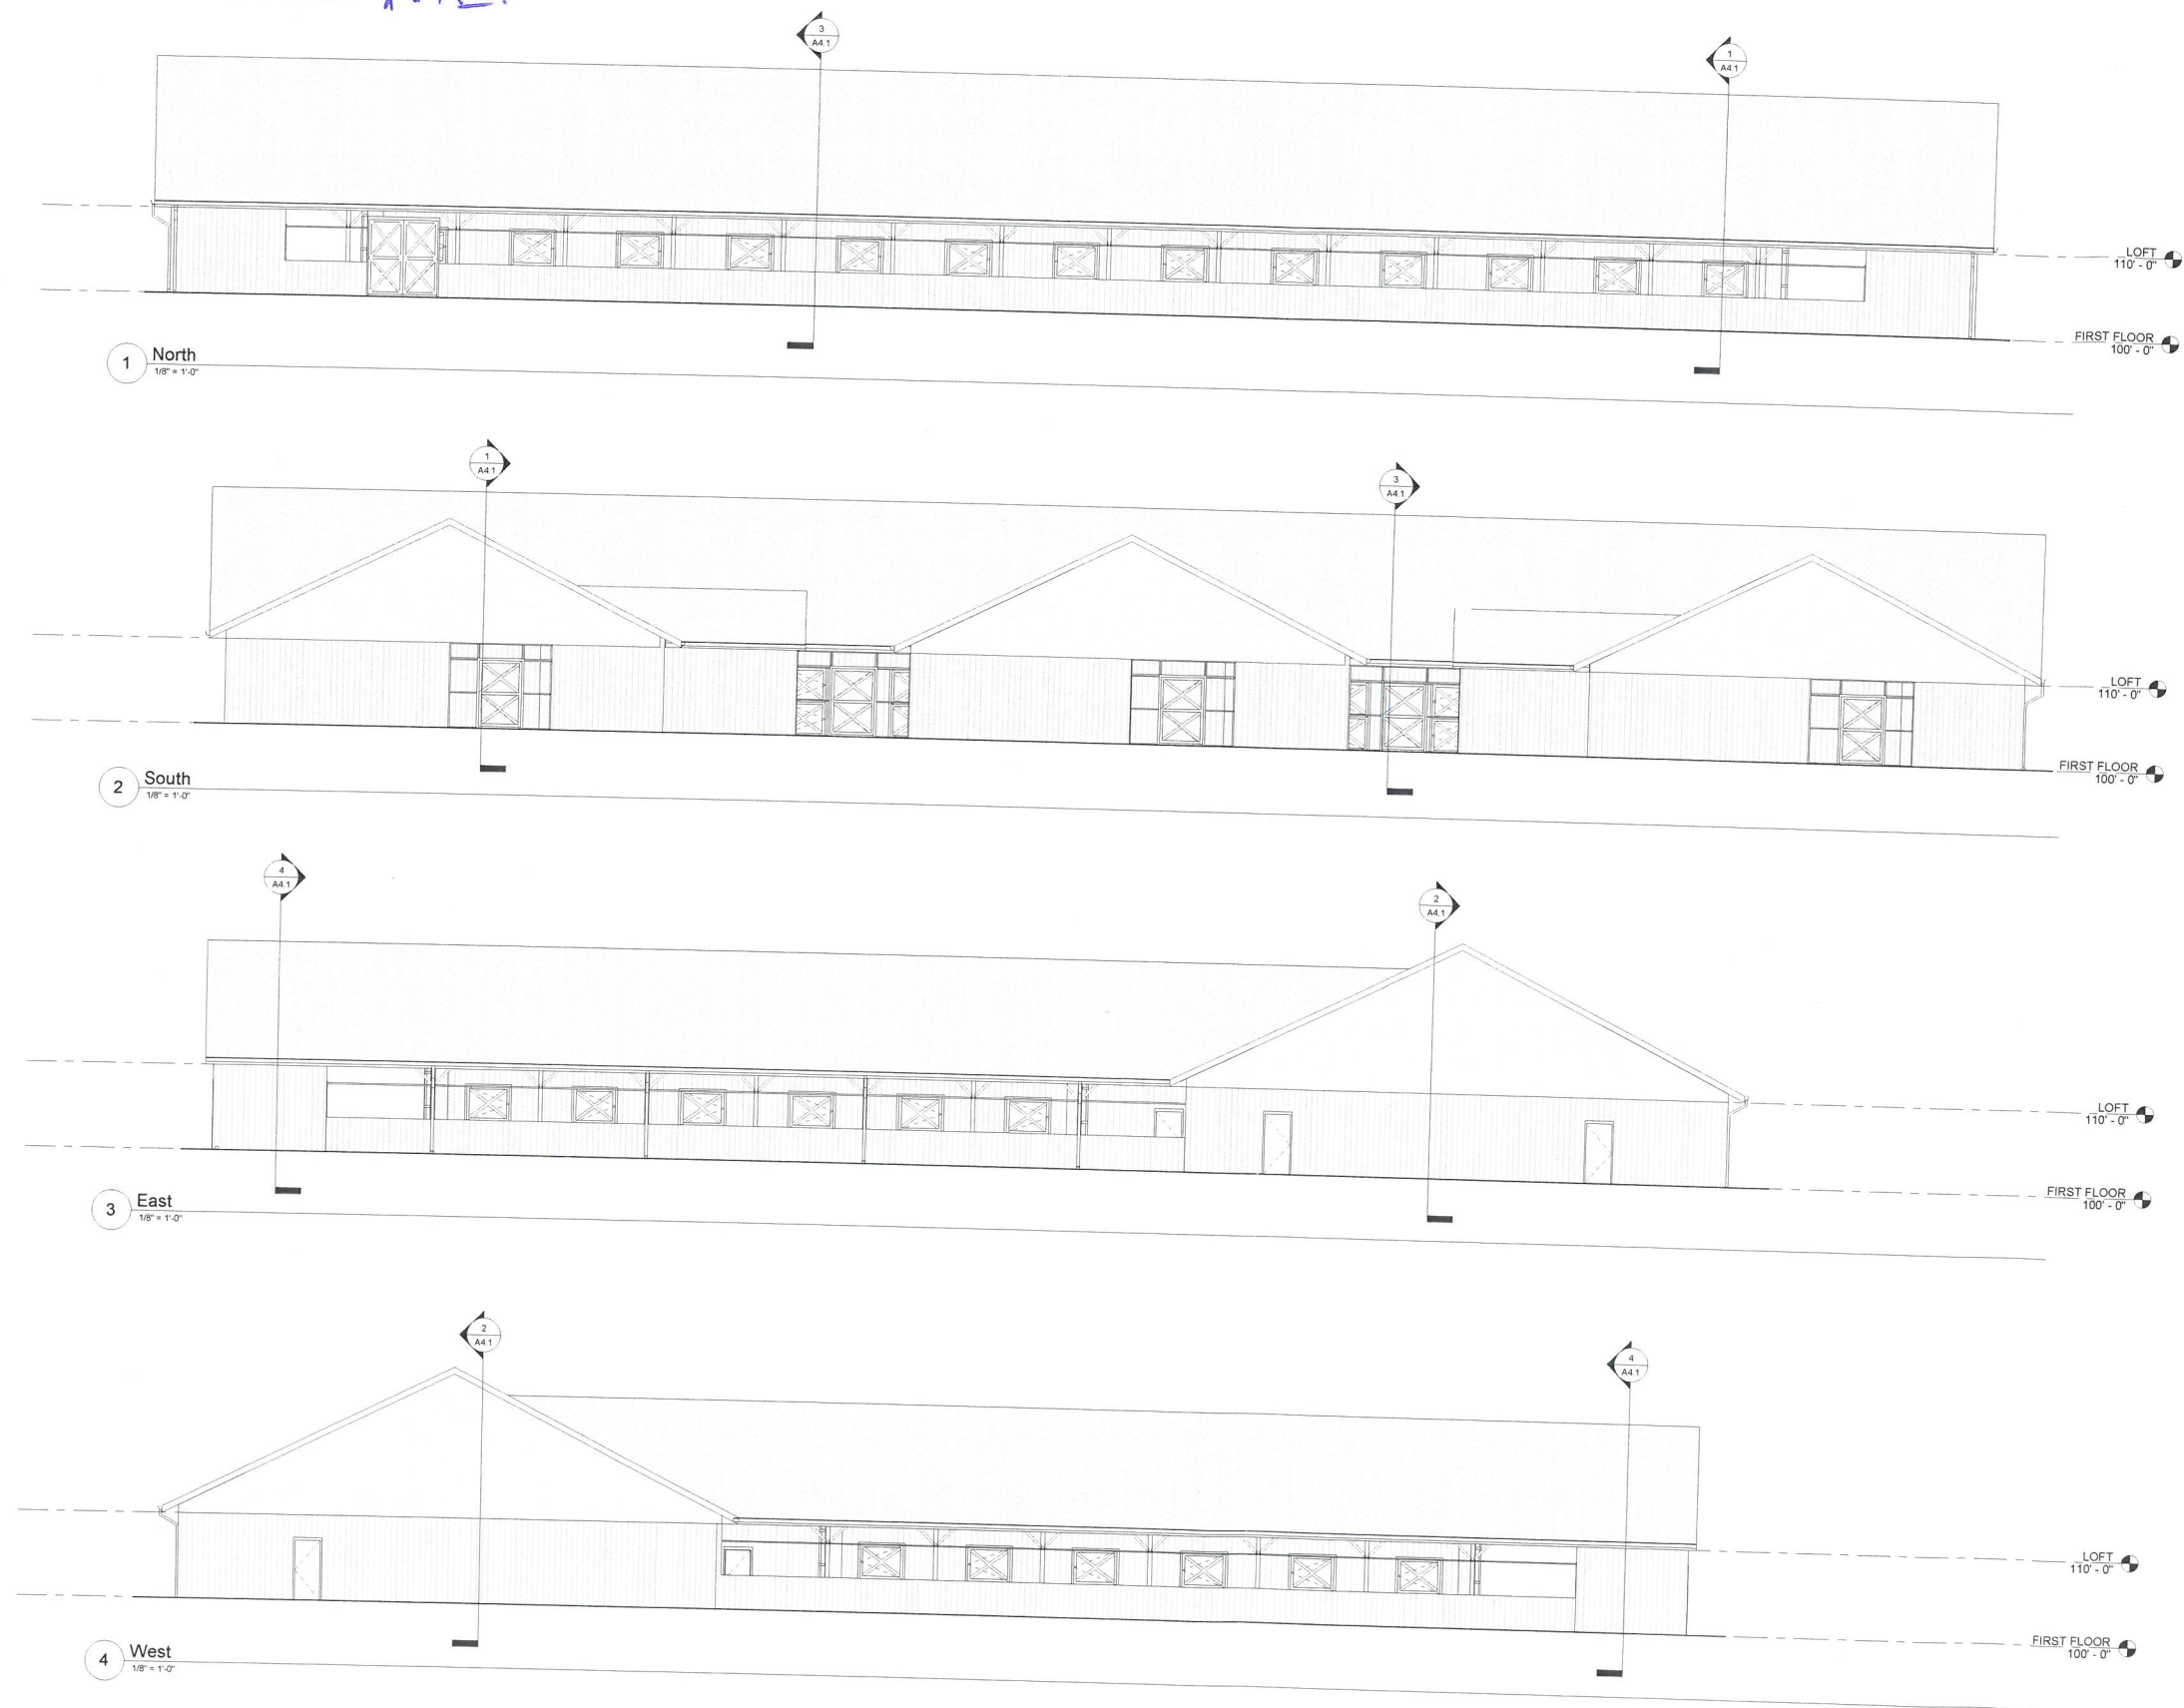

**ELEVATION GENERAL NOTES**

- A VERTICAL DIMENSIONS SHOWN ON BUILDING ELEVATIONS APPLY TO OTHER ELEVATIONS WHERE SHOWN U.N.O.
- B LINES REPRESENTING PAVING AND FINISH GRADES ARE SHOWN FOR REFERENCE PURPOSES ONLY. REFER TO SITE PLANS FOR SPECIFIC GRADE AND SPOT ELEVATIONS.
- C REFER TO FLOOR PLANS FOR LOCATIONS OF OPENINGS. REFER TO DOOR, WINDOW AND FRAME SCHEDULES FOR FULL EXTENT OF AND COMPLETE DESCRIPTION OF DOOR, WINDOW AND FRAME TYPES. PORTION OF DOORS, WINDOWS, STOREFRONTS, AND CURTAIN WALLS MAY BE CONCEALED BY OTHER BUILDING FEATURES SHOWN.
- D MASONRY & DOOR / WINDOW CONTRACTORS SHALL COORDINATE OPENING SIZES AS SHOWN, PROVIDE DIMENSIONS ON SHOP DRAWINGS FOR VERIFICATION.
- E EXPOSED EXTERIOR SHEET METAL COPINGS AND TRIM SHALL BE PREFINISHED GALV. SHEET METAL U.N.O.
- F EXPOSED SEALANT IN MASONRY & MASONRY JOINTS SHALL MATCH THE COLOR OF ADJACENT MASONRY. PROVIDE SEALANT IN LIEU OF MORTAR AT MASONRY LINTEL BEARING LOCATIONS WHERE MASONRY JOINT DEPTH IS LESS THAN 1".
- G EXPOSED EXTERIOR MASONRY SHALL RECEIVE WATER REPELLENT. SEE SPECIFICATIONS.
- H CONTRACTORS (INCL. MASONRY STONE & SIDING) SHALL COORDINATE LOCATIONS OF EXTERIOR ELECTRICAL OUTLETS, LIGHT FIXTURES, DOOR OPERATORS, HOSE BIBS, ETC. WHERE REQUIRED SUCH ITEMS SHALL BE CAST IN OR PLACED BY RESPONSIBLE TRADE. NOT ALL SUCH ITEMS MAY BE SHOWN ON ELEVATIONS.
- I PROVIDE EXPANSION JOINTS AT BUILDING CORNERS U.N.O. ON BUILDING ELEVATIONS. PROVIDE MASONRY EXPANSION JOINTS AT INTERIOR BUILDING CORNERS (MAX. 4'-0" FROM CORNER) AND AT EVERY 25'-0" U.N.O. ON BUILDING ELEVATIONS.
- J ARCHITECT TO SELECT EXTERIOR FINISHES AND COLORS.
- K SEE FLOOR PLAN, SECTIONS, DETAILS & WALL TYPES FOR ADDITIONAL MATERIAL INFORMATION. SEE ROOF PLAN & DETAILS FOR ADDITIONAL ROOFING AND ROOF DRAINAGE INFORMATION. SEE WALL SECTIONS & STRUCTURAL FOR BEARING HEIGHTS.
- L MPE ITEMS SHOWN FOR REFERENCE ONLY - SEE MPE DRAWINGS FOR MORE INFORMATION.

**ELEVATION KEYNOTES**

SEE FLOOR PLAN, SECTIONS, DETAILS & WALL TYPES FOR ADDITIONAL MATERIAL INFORMATION. SEE ROOF PLAN & DETAILS FOR ADDITIONAL ROOFING AND ROOF DRAINAGE INFORMATION. SEE WALL SECTIONS & STRUCTURAL FOR BEARING HEIGHTS.

RECEIVED  
OCT 29 2018  
PLANNING &  
DESIGN SERVICES



integrity  
Architecture  
2414 Falmouth Drive, Suite 125  
Geneva, NY 14456  
Phone: 315.866.9712  
www.integrityarch.com  
© copyright 2018



BUILDING ELEVATIONS

Quarantine Barns  
Enter address here

**GENERAL SYMBOLS**

- WALL TYPE, SEE A0.1
- SHEET KEYNOTES
- ROOM NUMBER, SEE FLOOR PLANS
- WINDOW TYPE, SEE A7.1
- DOOR TYPE, SEE A7.1
- BID ALTERNATE, SEE A0.0
- BUILDING ELEVATION, SEE A3.1-A3.2
- BUILDING OR WALL SECTION, SEE A4.1-A4.3
- DETAIL OR ENLARGED PLAN

PROJECT NO.	1804.2
DATE	OCTOBER 16, 2018
REVISIONS	
#	Description Date

SHEET NUMBER

A3.1