


RECEIVED  
MAY 31 2017  
PLANNING &  
DESIGN SERVICES

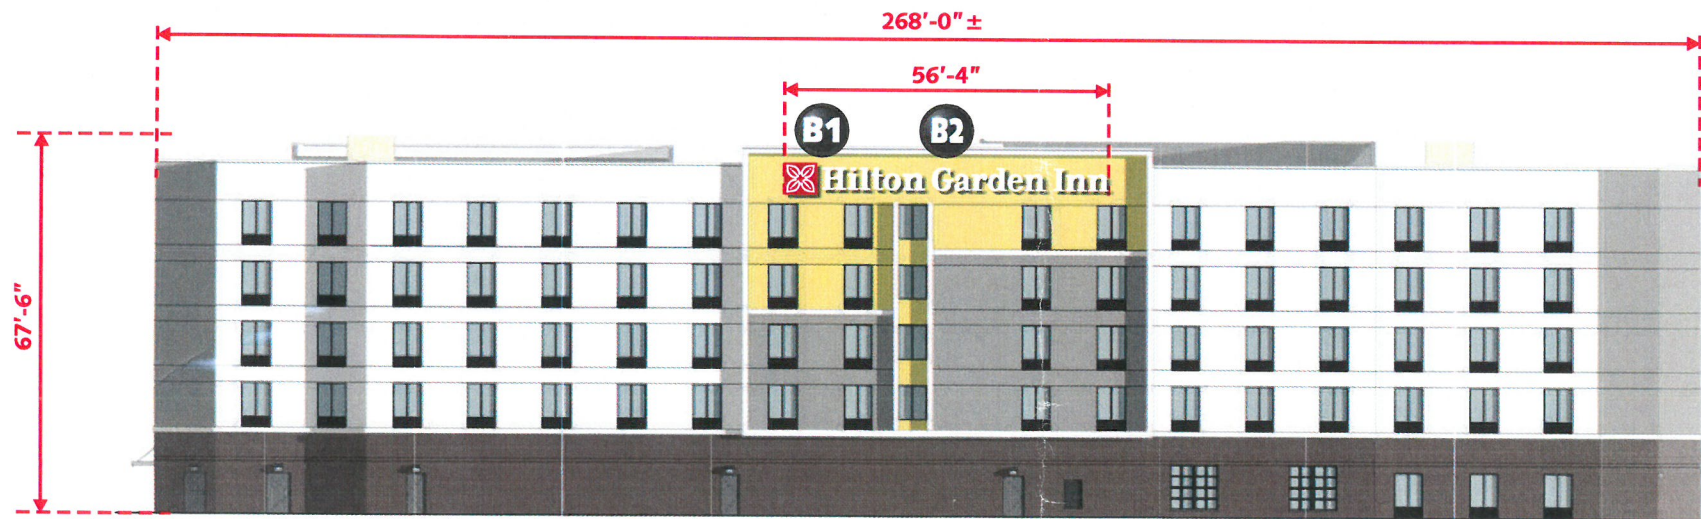

**PROPOSED NEW SOUTH ELEVATION**

SCALE: 1/32" = 1'-0"



**PROPOSED NEW NORTH ELEVATION**

SCALE: 1/32" = 1'-0"



Design #	0394128Ar3
Sheet	1 of 10
Client	HILTON GARDEN INN
Address	400 SHERBUN LN. LOUISVILLE, KY.
Account Rep.	MSW / MAW
Designer	CJR
Date	02/24/17

Approval / Date	
Client	
Sales	
Estimating	
Art	
Engineering	
Landlord	

Revision / Date	
R1 RFF 03.21.17	add d3
R2 RFF 05.12.17	update
R2 KMc 5/15/17:	del D3



www.chandlersigns.com

3201 Manor Way Dallas, TX 75235  
214-902-2000 Fax 214-902-2044

17319 San Pedro Avenue, Suite 200  
San Antonio, TX 78216  
210-349-3804 Fax 210-349-8724

1335 Park Center Drive, Unit C  
Vista, CA 92081  
760-967-7003 Fax 760-967-7033

2584 Sand Hill Point Circle  
Davenport, FL 33837  
863-420-1100 Fax 863-424-1160


965 Baxter Avenue, Suite 200  
Louisville, KY 40204  
502-479-3075 Fax 502-412-0013

37 Waterfront Park Court  
Dawsonville, GA 30534  
800-851-7062 Fax 210-349-8724

P.O. Box 125 206 Doral Drive  
Portland, TX 78374  
361-563-5599 Fax 361-643-6533

This drawing is the property of Chandler Signs, L.P., L.L.P. and all rights to its use for reproduction are reserved by Chandler Signs, L.P., L.L.P.

**FINAL ELECTRICAL CONNECTION BY CUSTOMER**

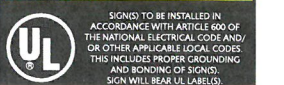

17 VARIANCE 1032