


FRONT ELEVATION
 1/4" = 1'-0"

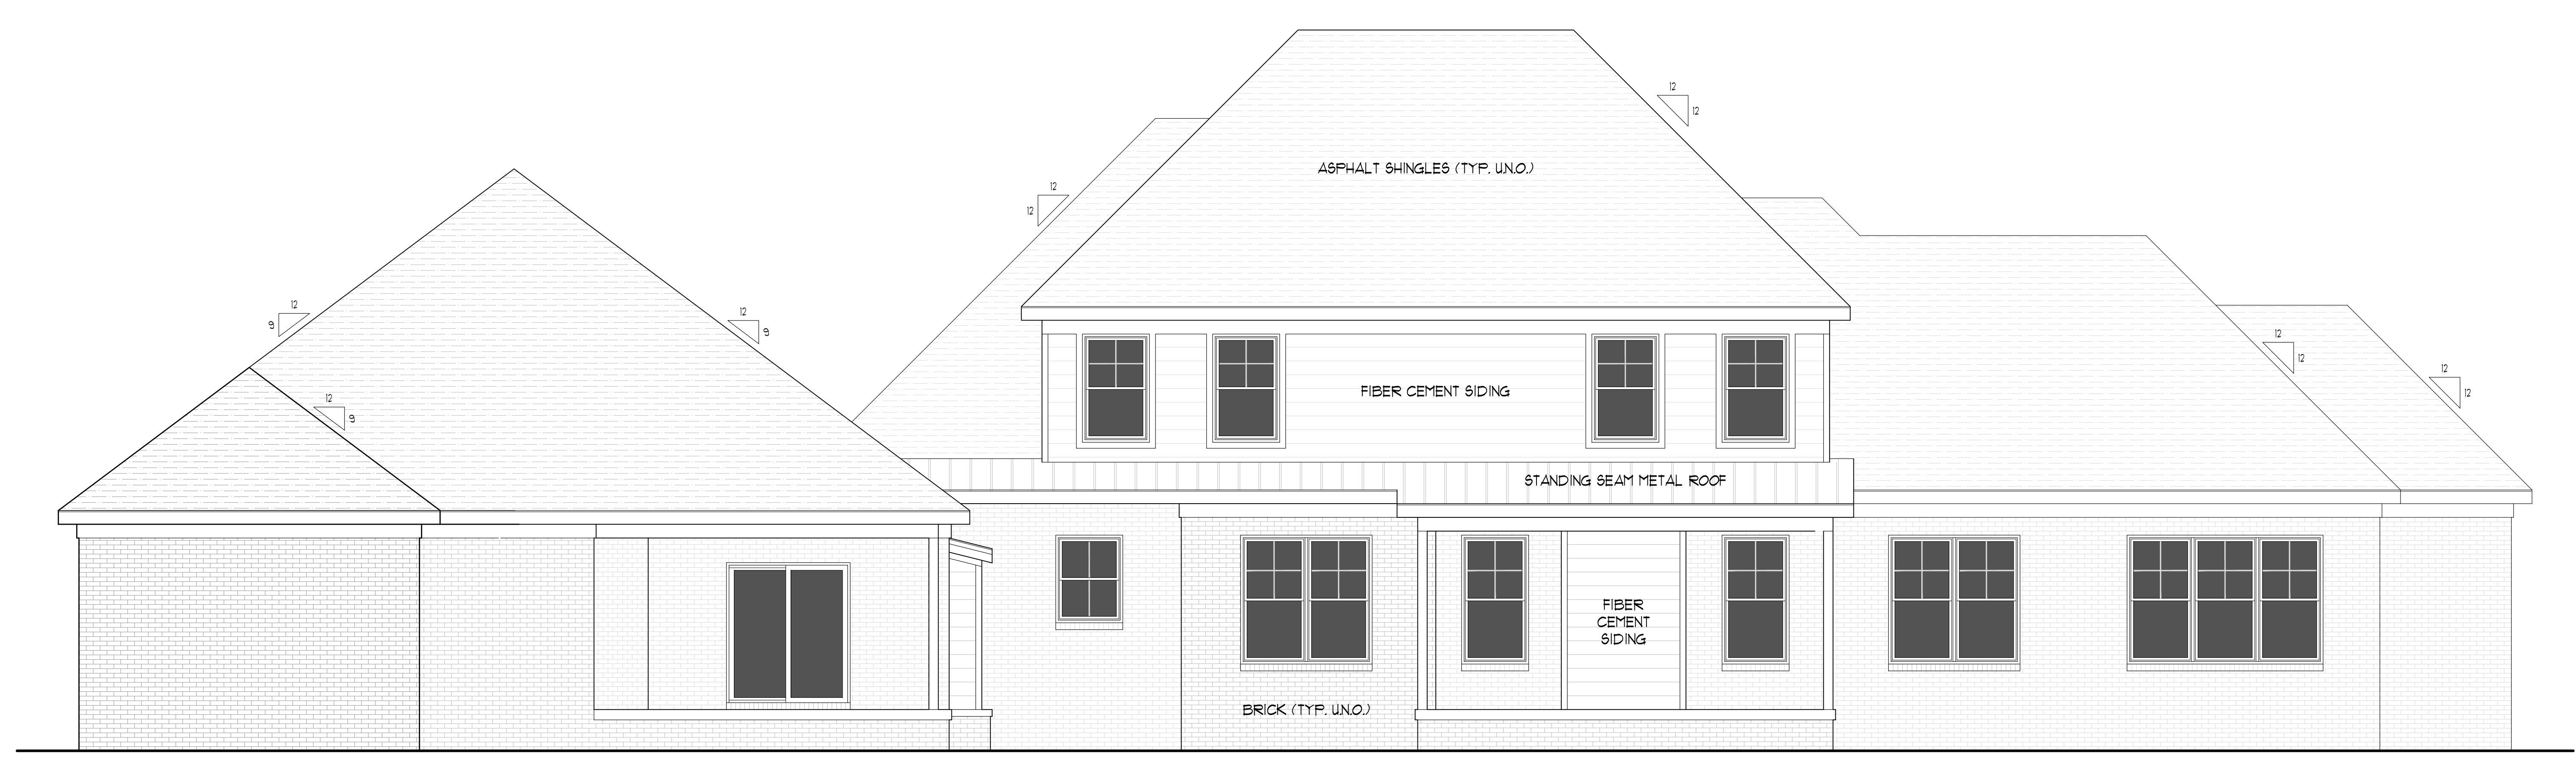


REAR ELEVATION
 1/4" = 1'-0"

33 Aiken Farms
 Key Homes - William Doelker, Builder


FRONT AND REAR ELEVATIONS

PROJECT NO: 03065
 DATE: 04.13.2021
 REVISED:
 SHEET:

A1.1

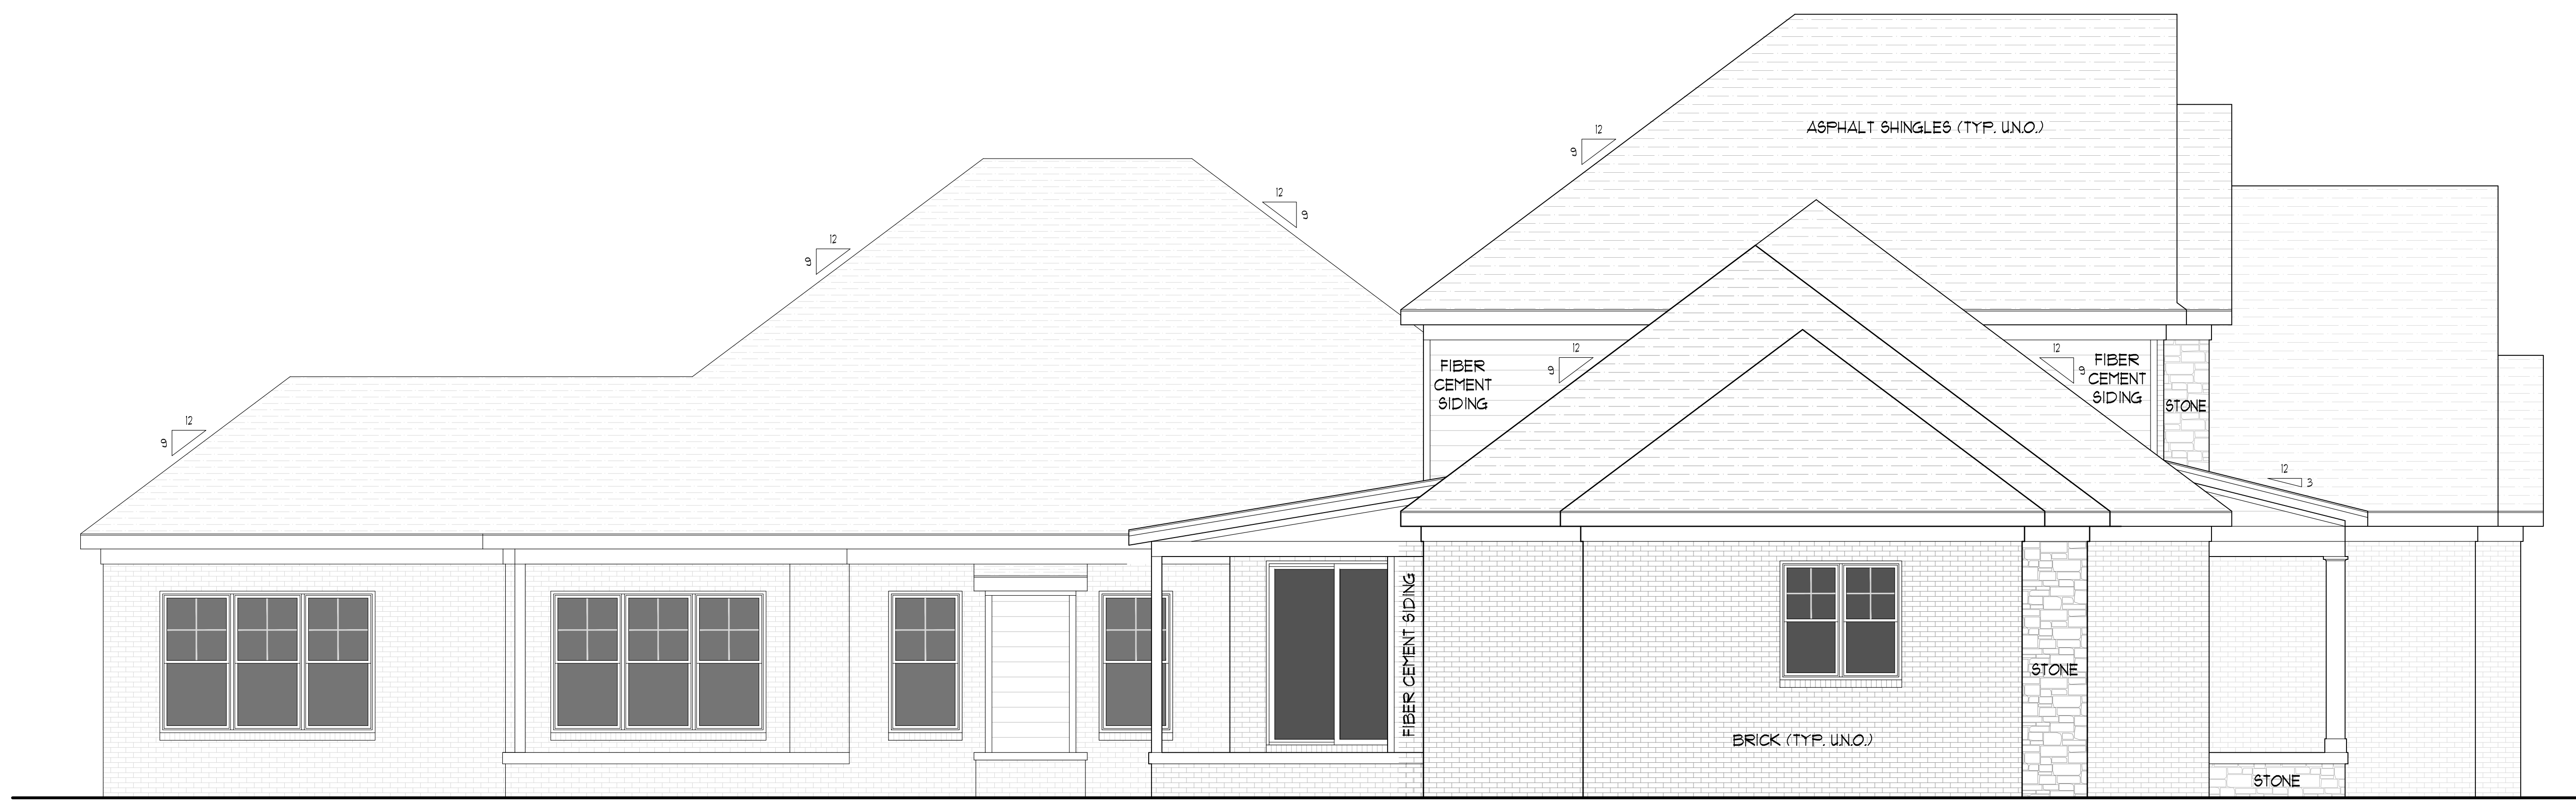

LEFT ELEVATION
 1/4" = 1'-0"

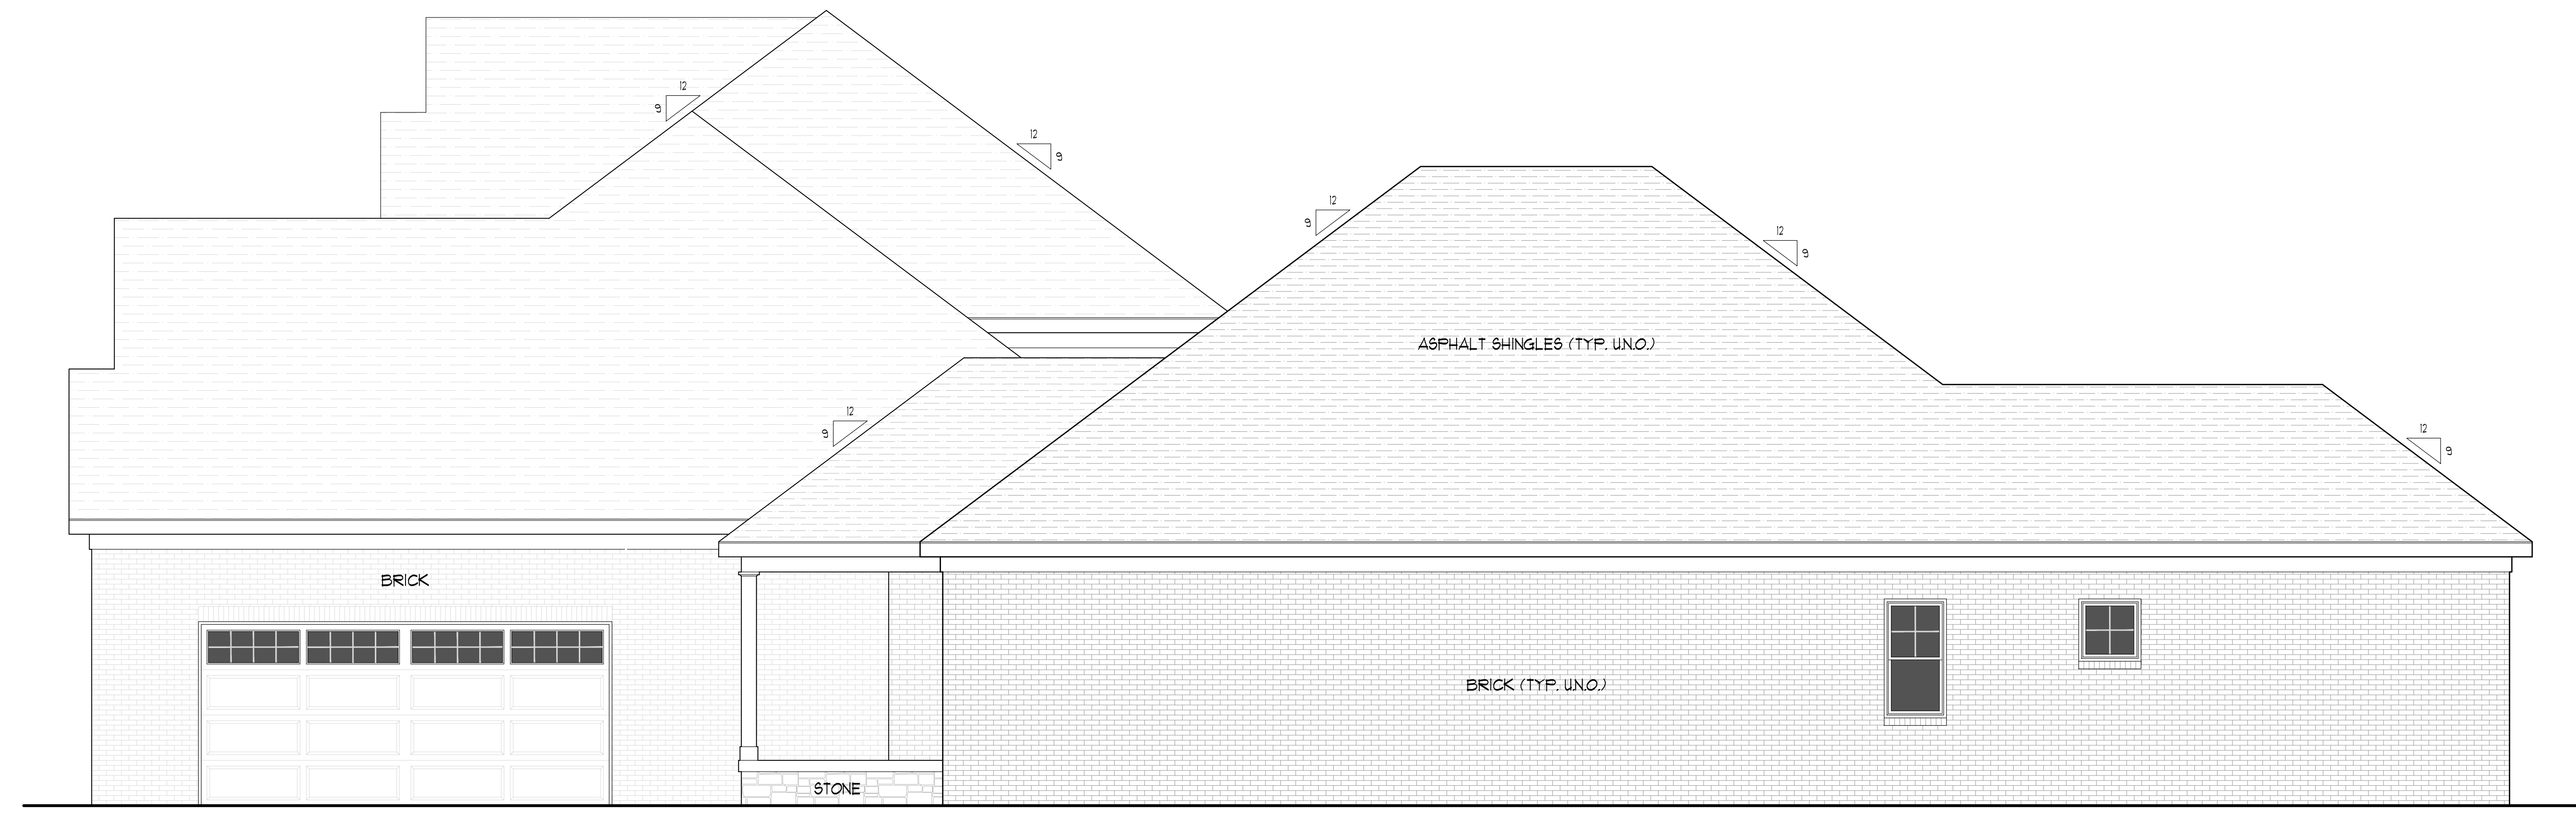


RIGHT ELEVATION
 1/4" = 1'-0"

33 Aiken Farms
 Key Homes - William Doelker, Builder

SIDE ELEVATIONS

PROJECT NO: 03065
 DATE: 04.13.2021
 REVISED:
 SHEET:


A1.2

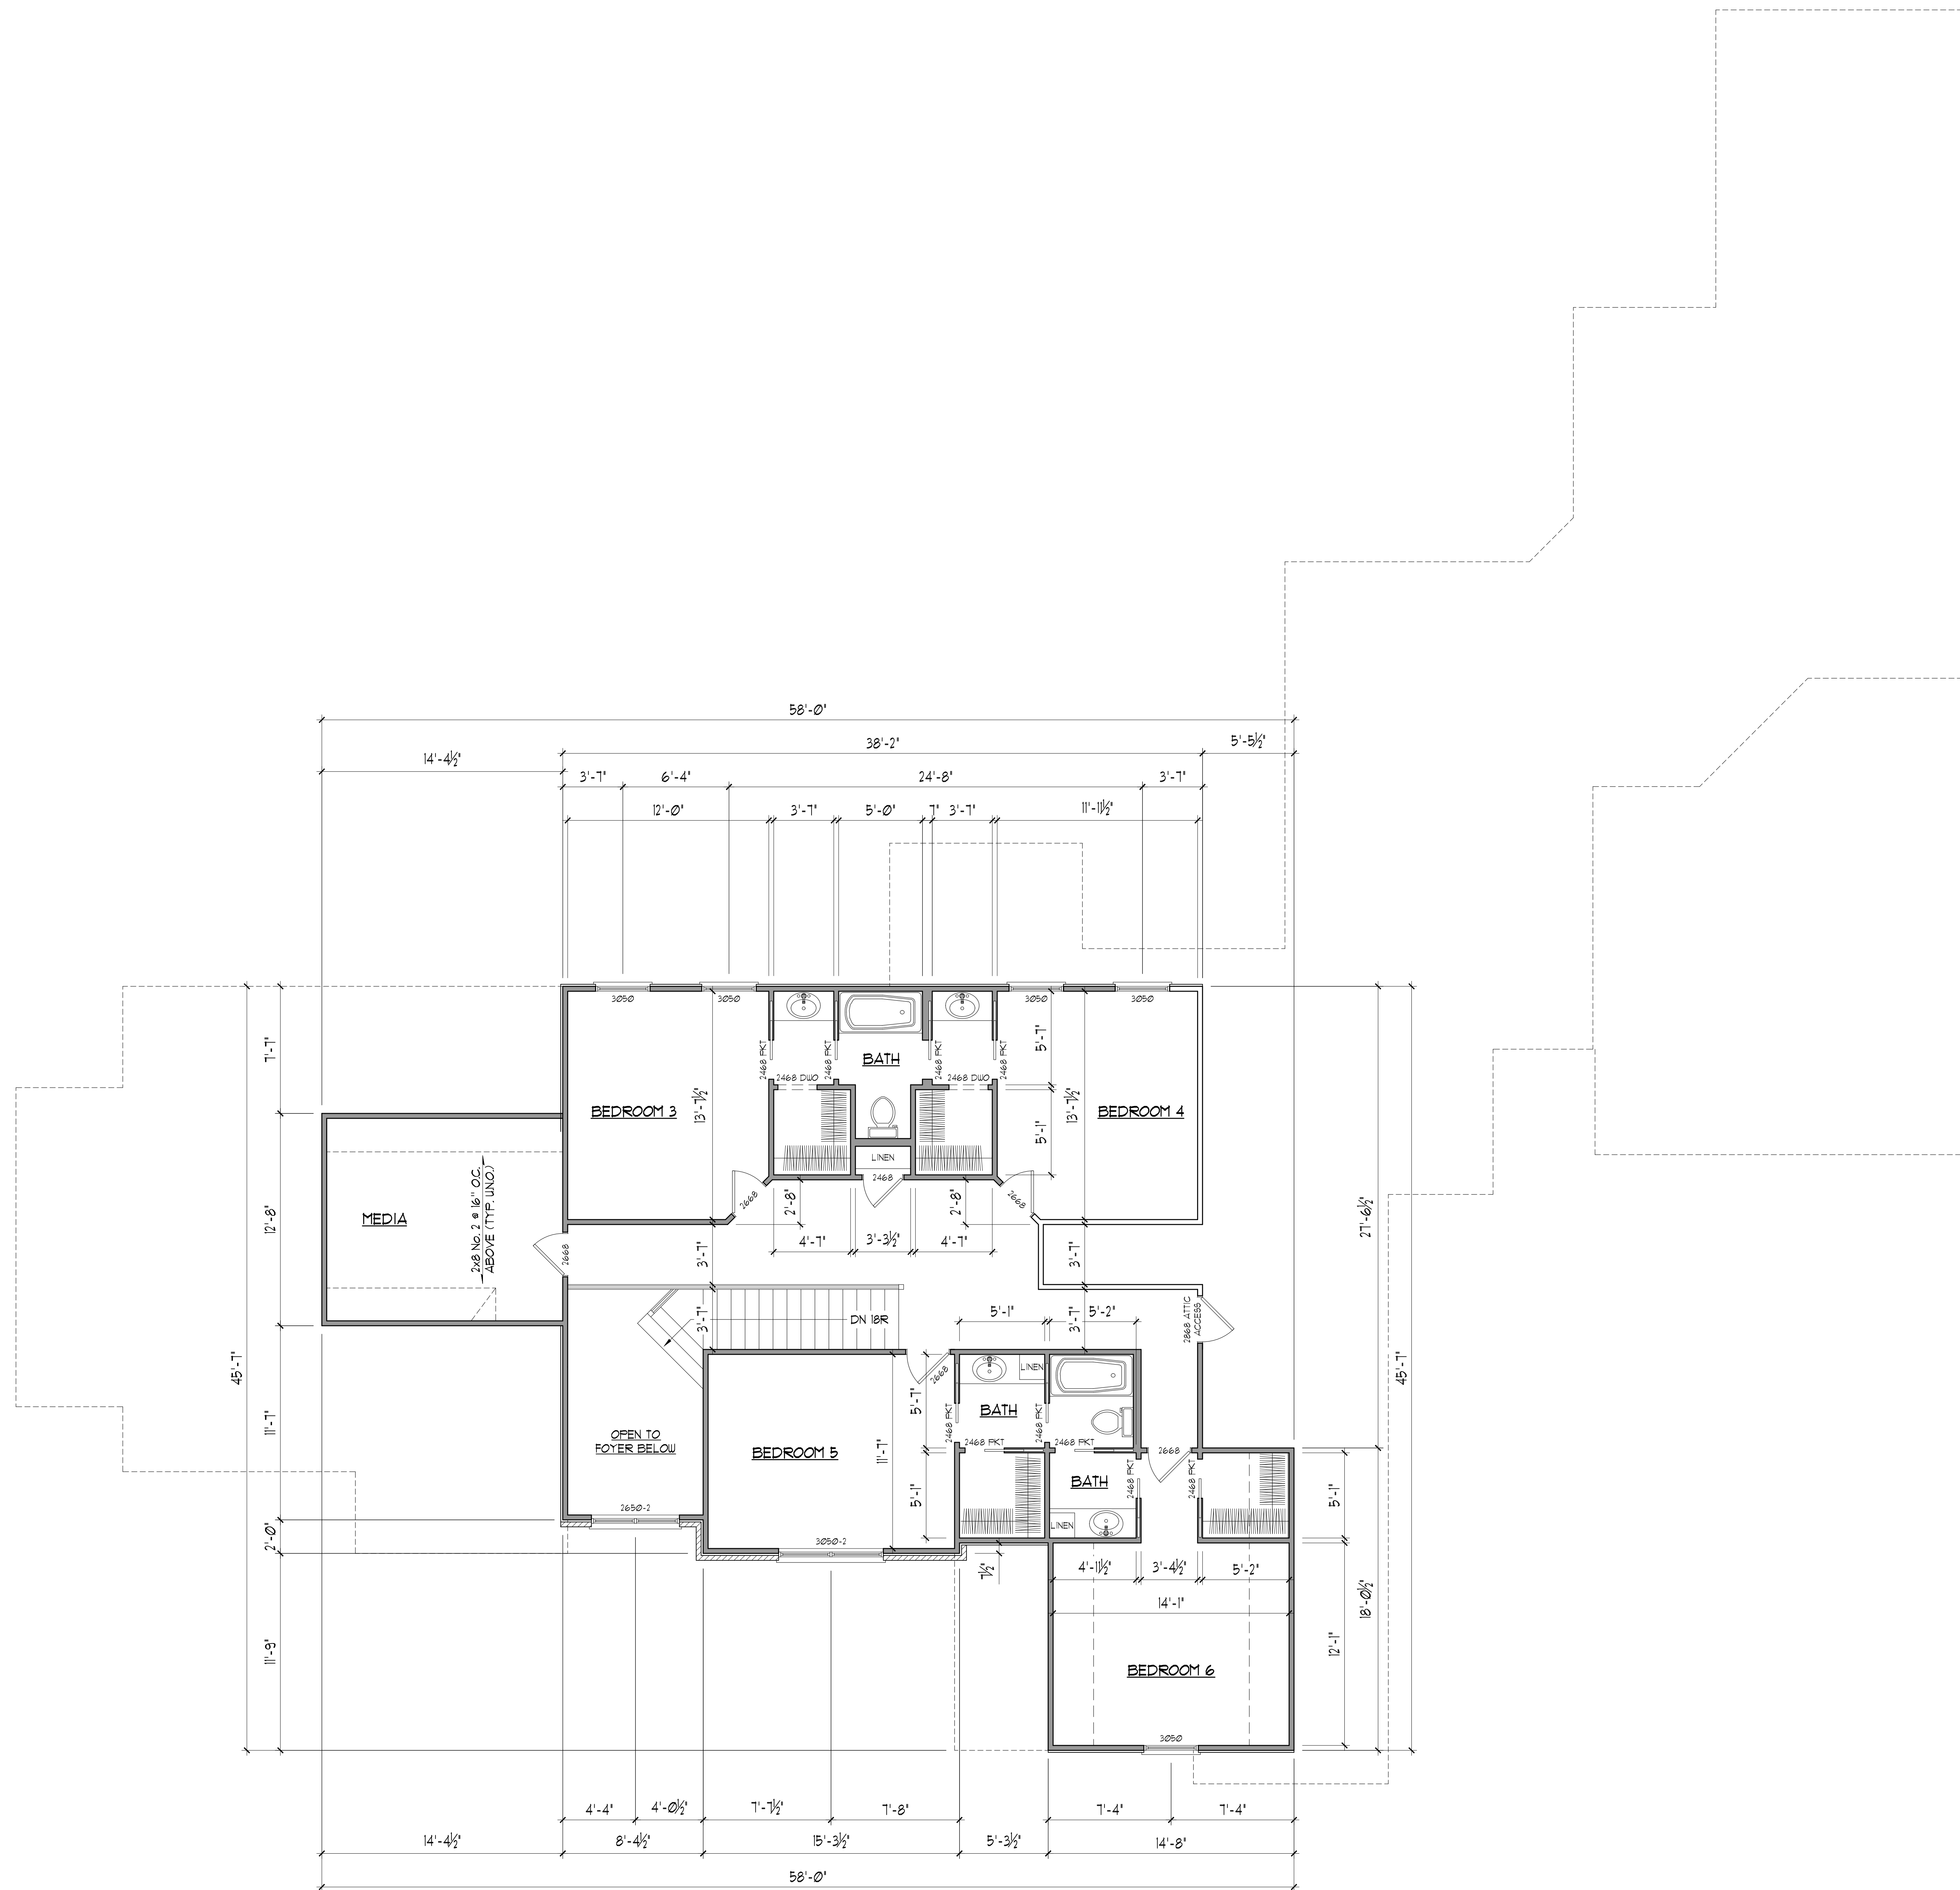


SECOND FLOOR PLAN

8' CLG. U.N.O. 1/4" = 1'-0" 1477 SQ. FT.


PROJECT NO.	03065
DATE	04.13.2021
REVISED	
SHEET	

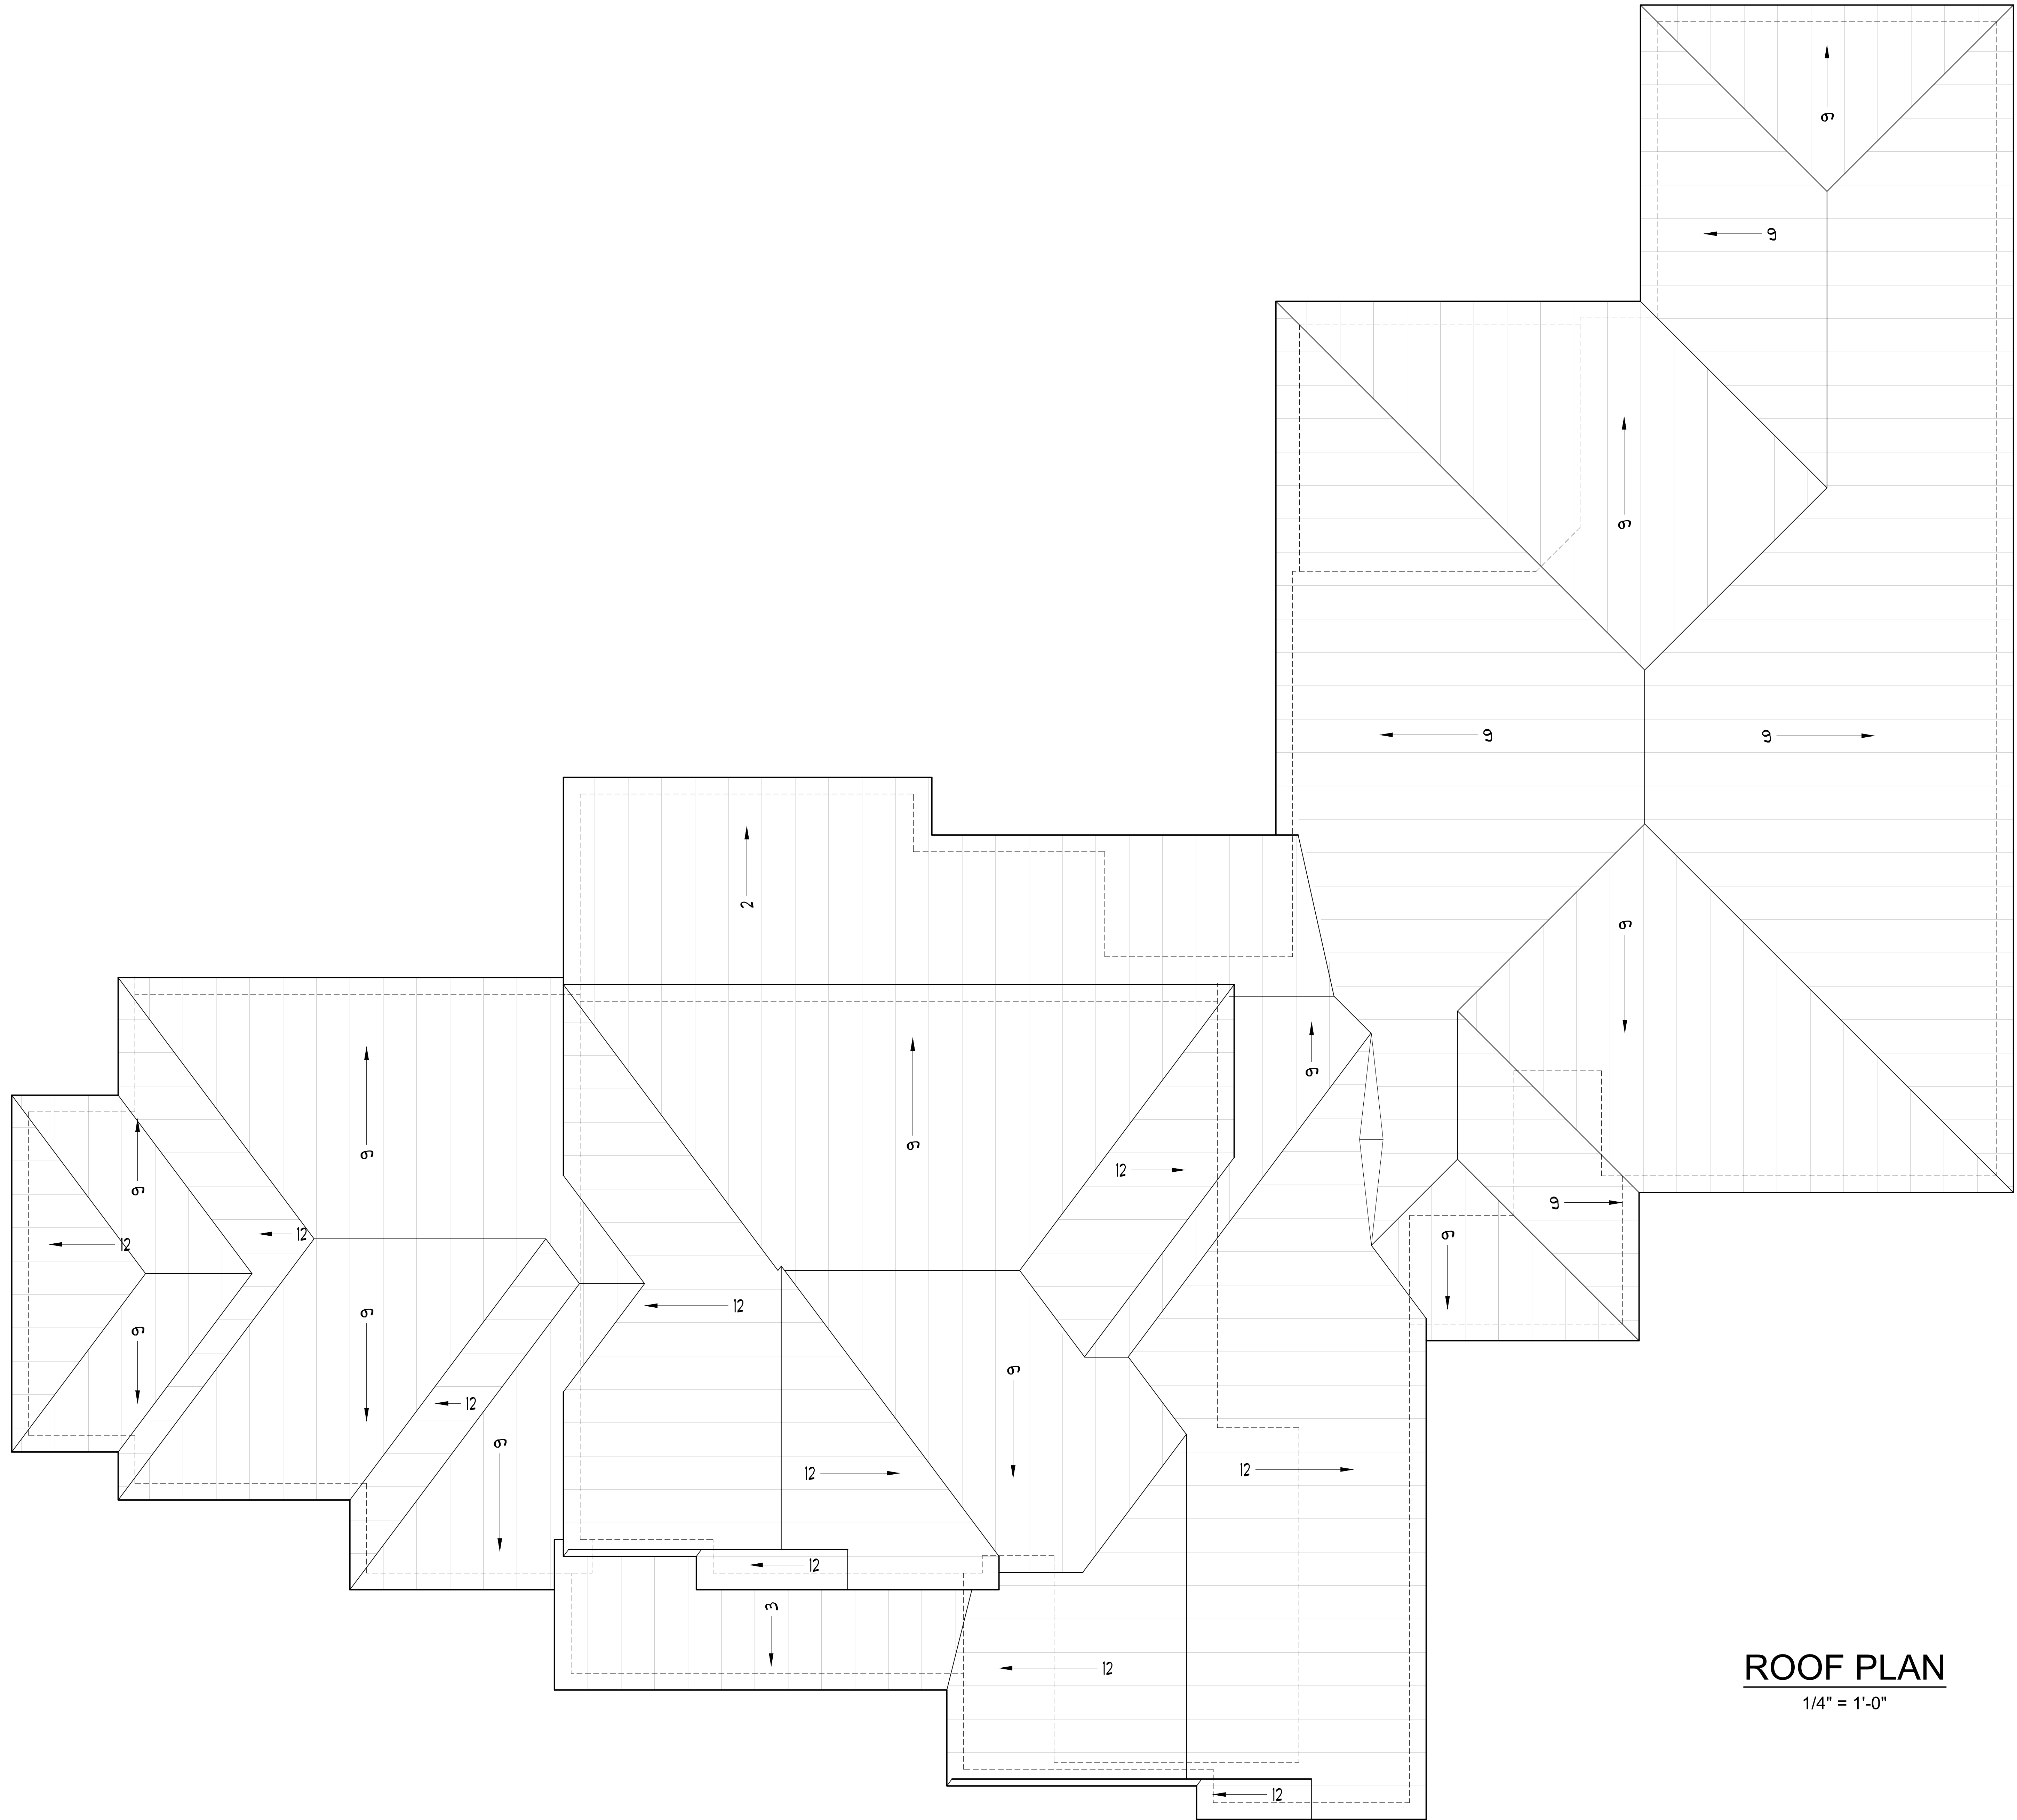


ROOF PLAN
1/4" = 1'-0"

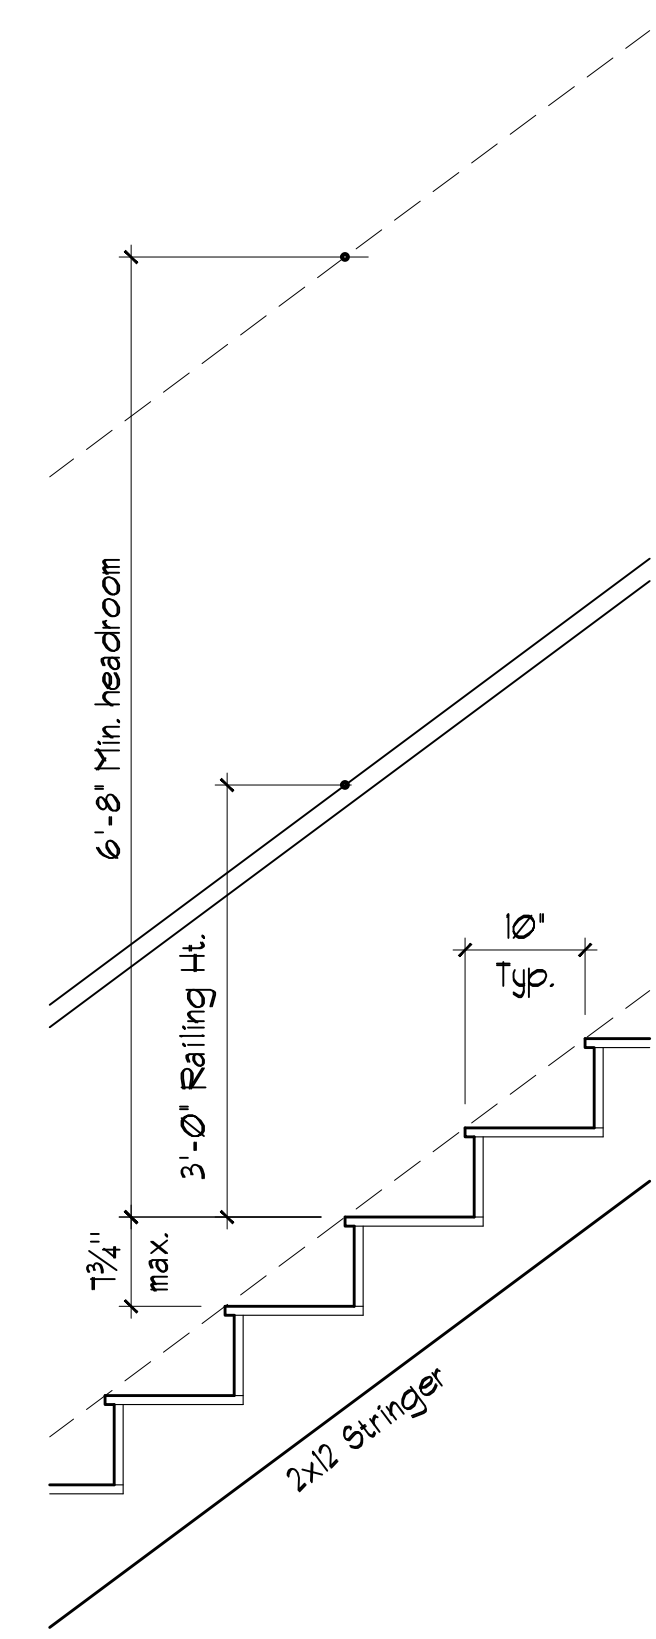


5 TYPICAL STAIR DETAIL
SCALE: 3/4" = 1'-0"

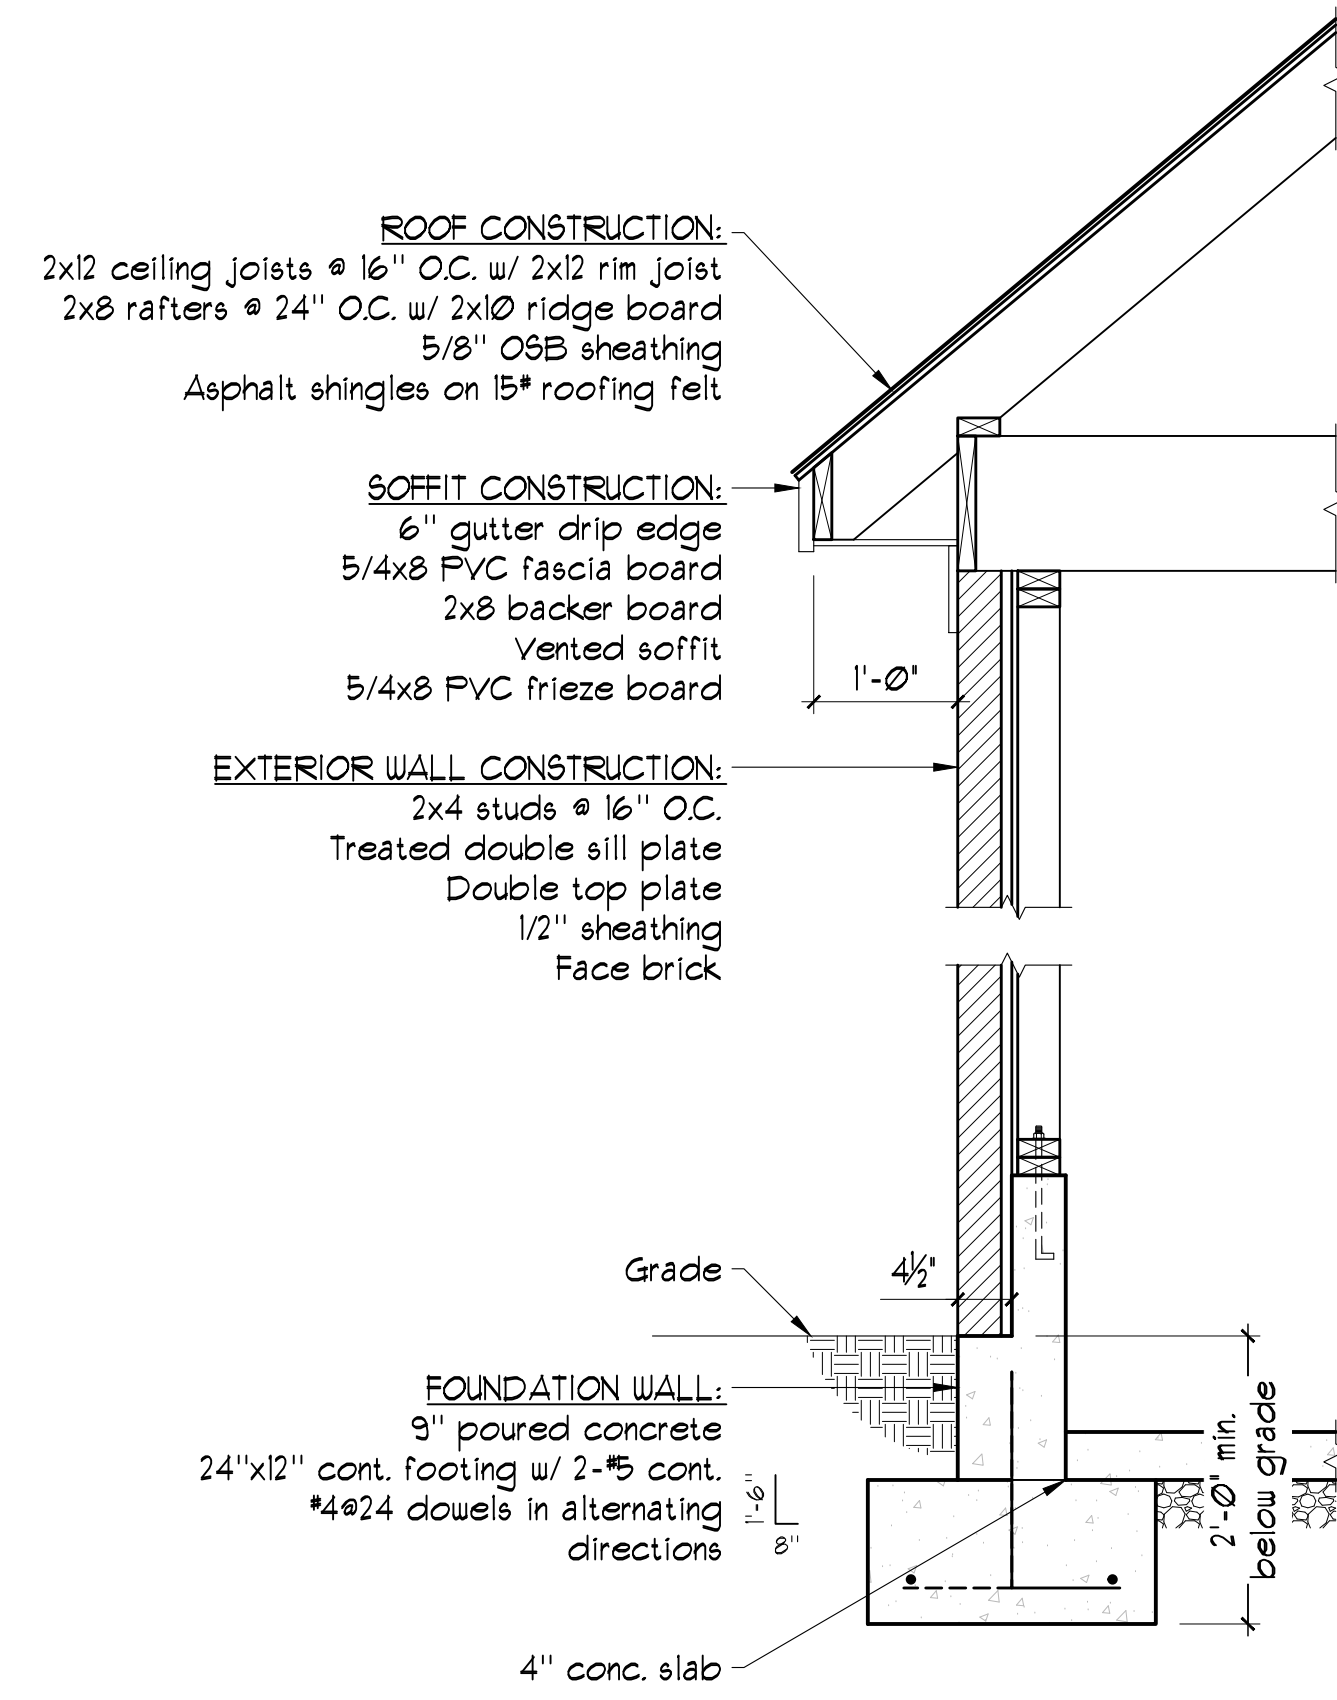


4 GARAGE WALL/ROOF SECTION
SCALE: 3/4" = 1'-0"

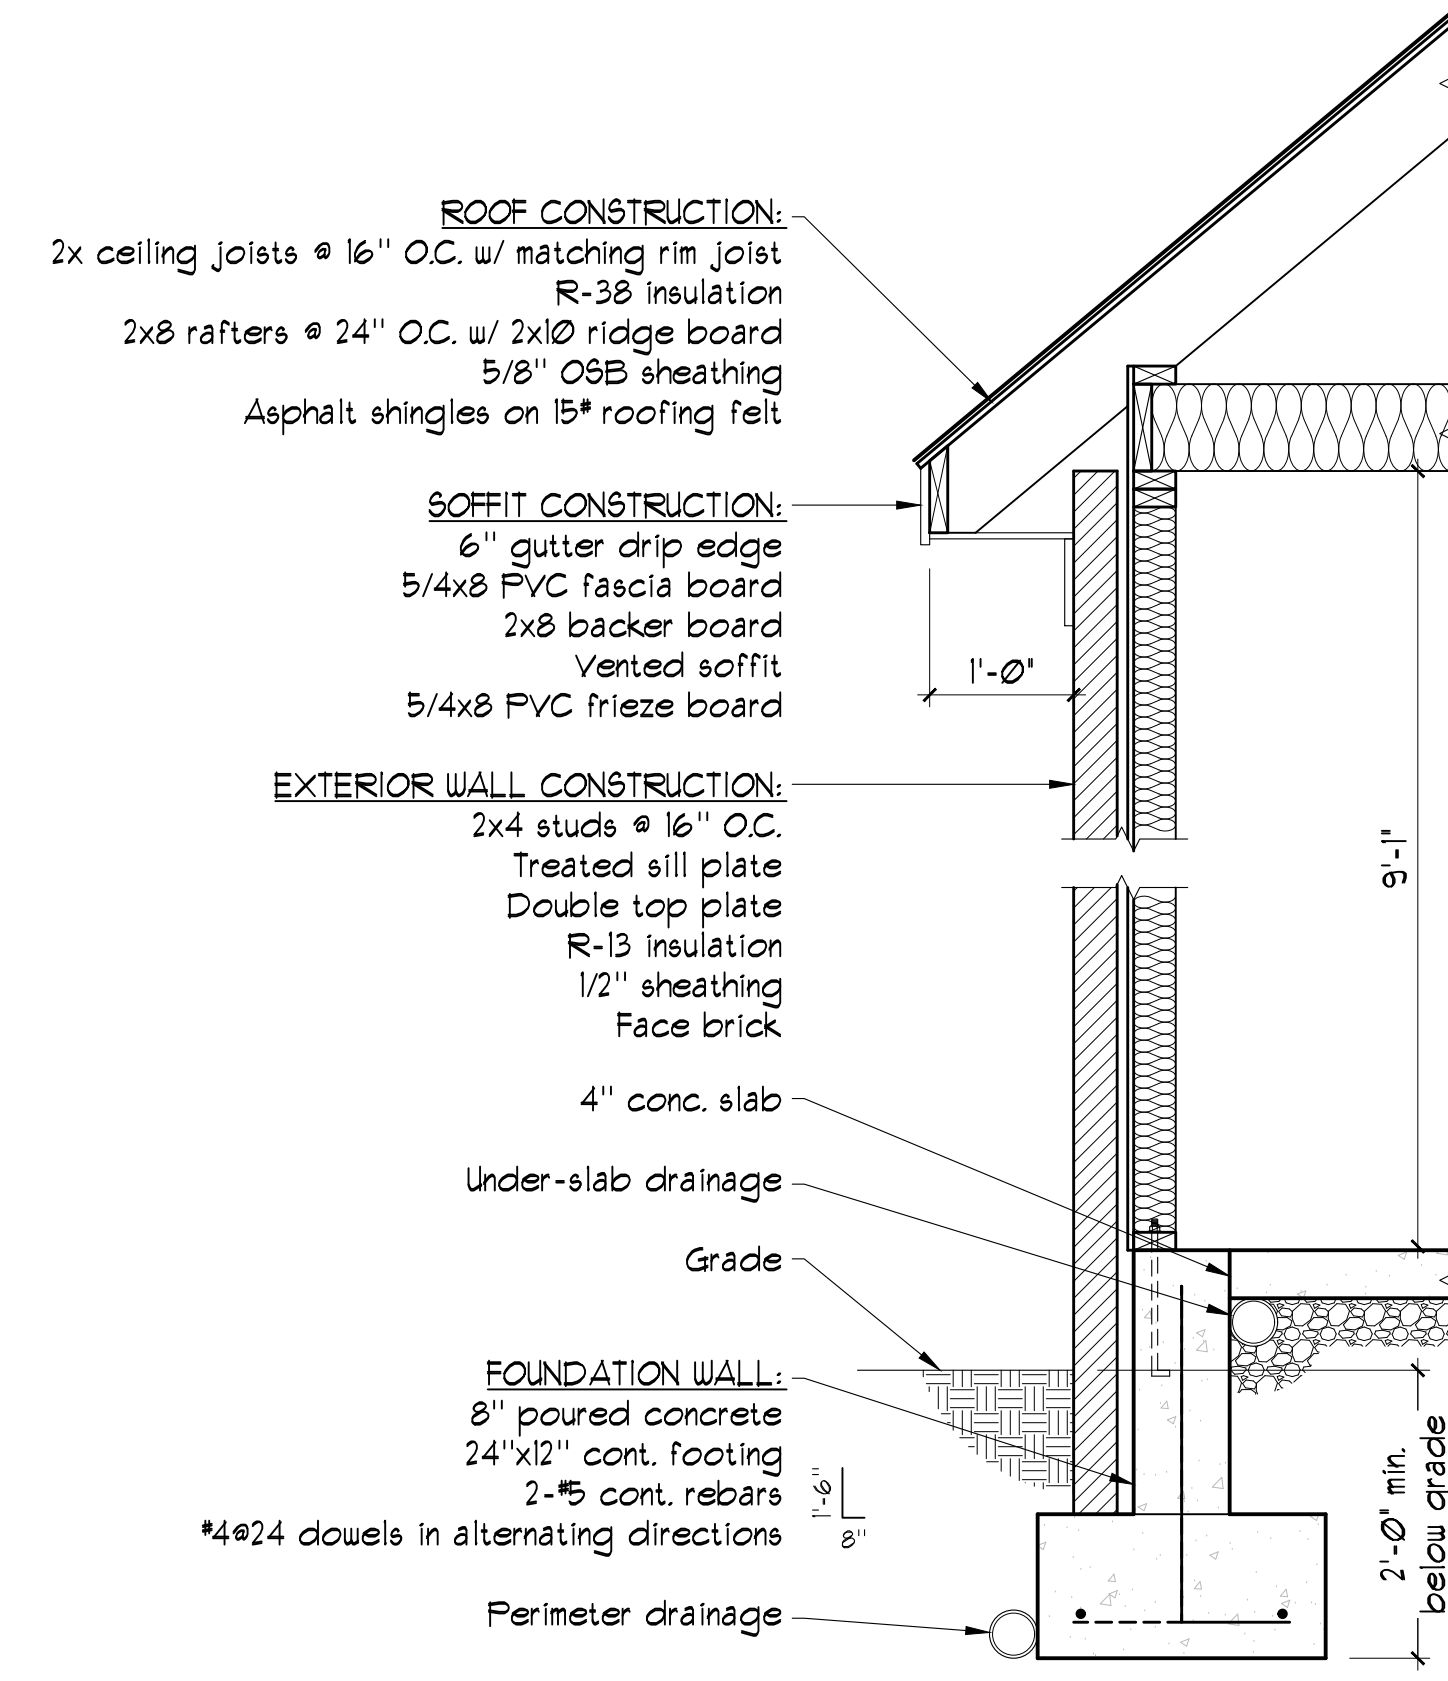

3 TYPICAL WALL/ROOF SECTION - Penthouse
SCALE: 3/4" = 1'-0"

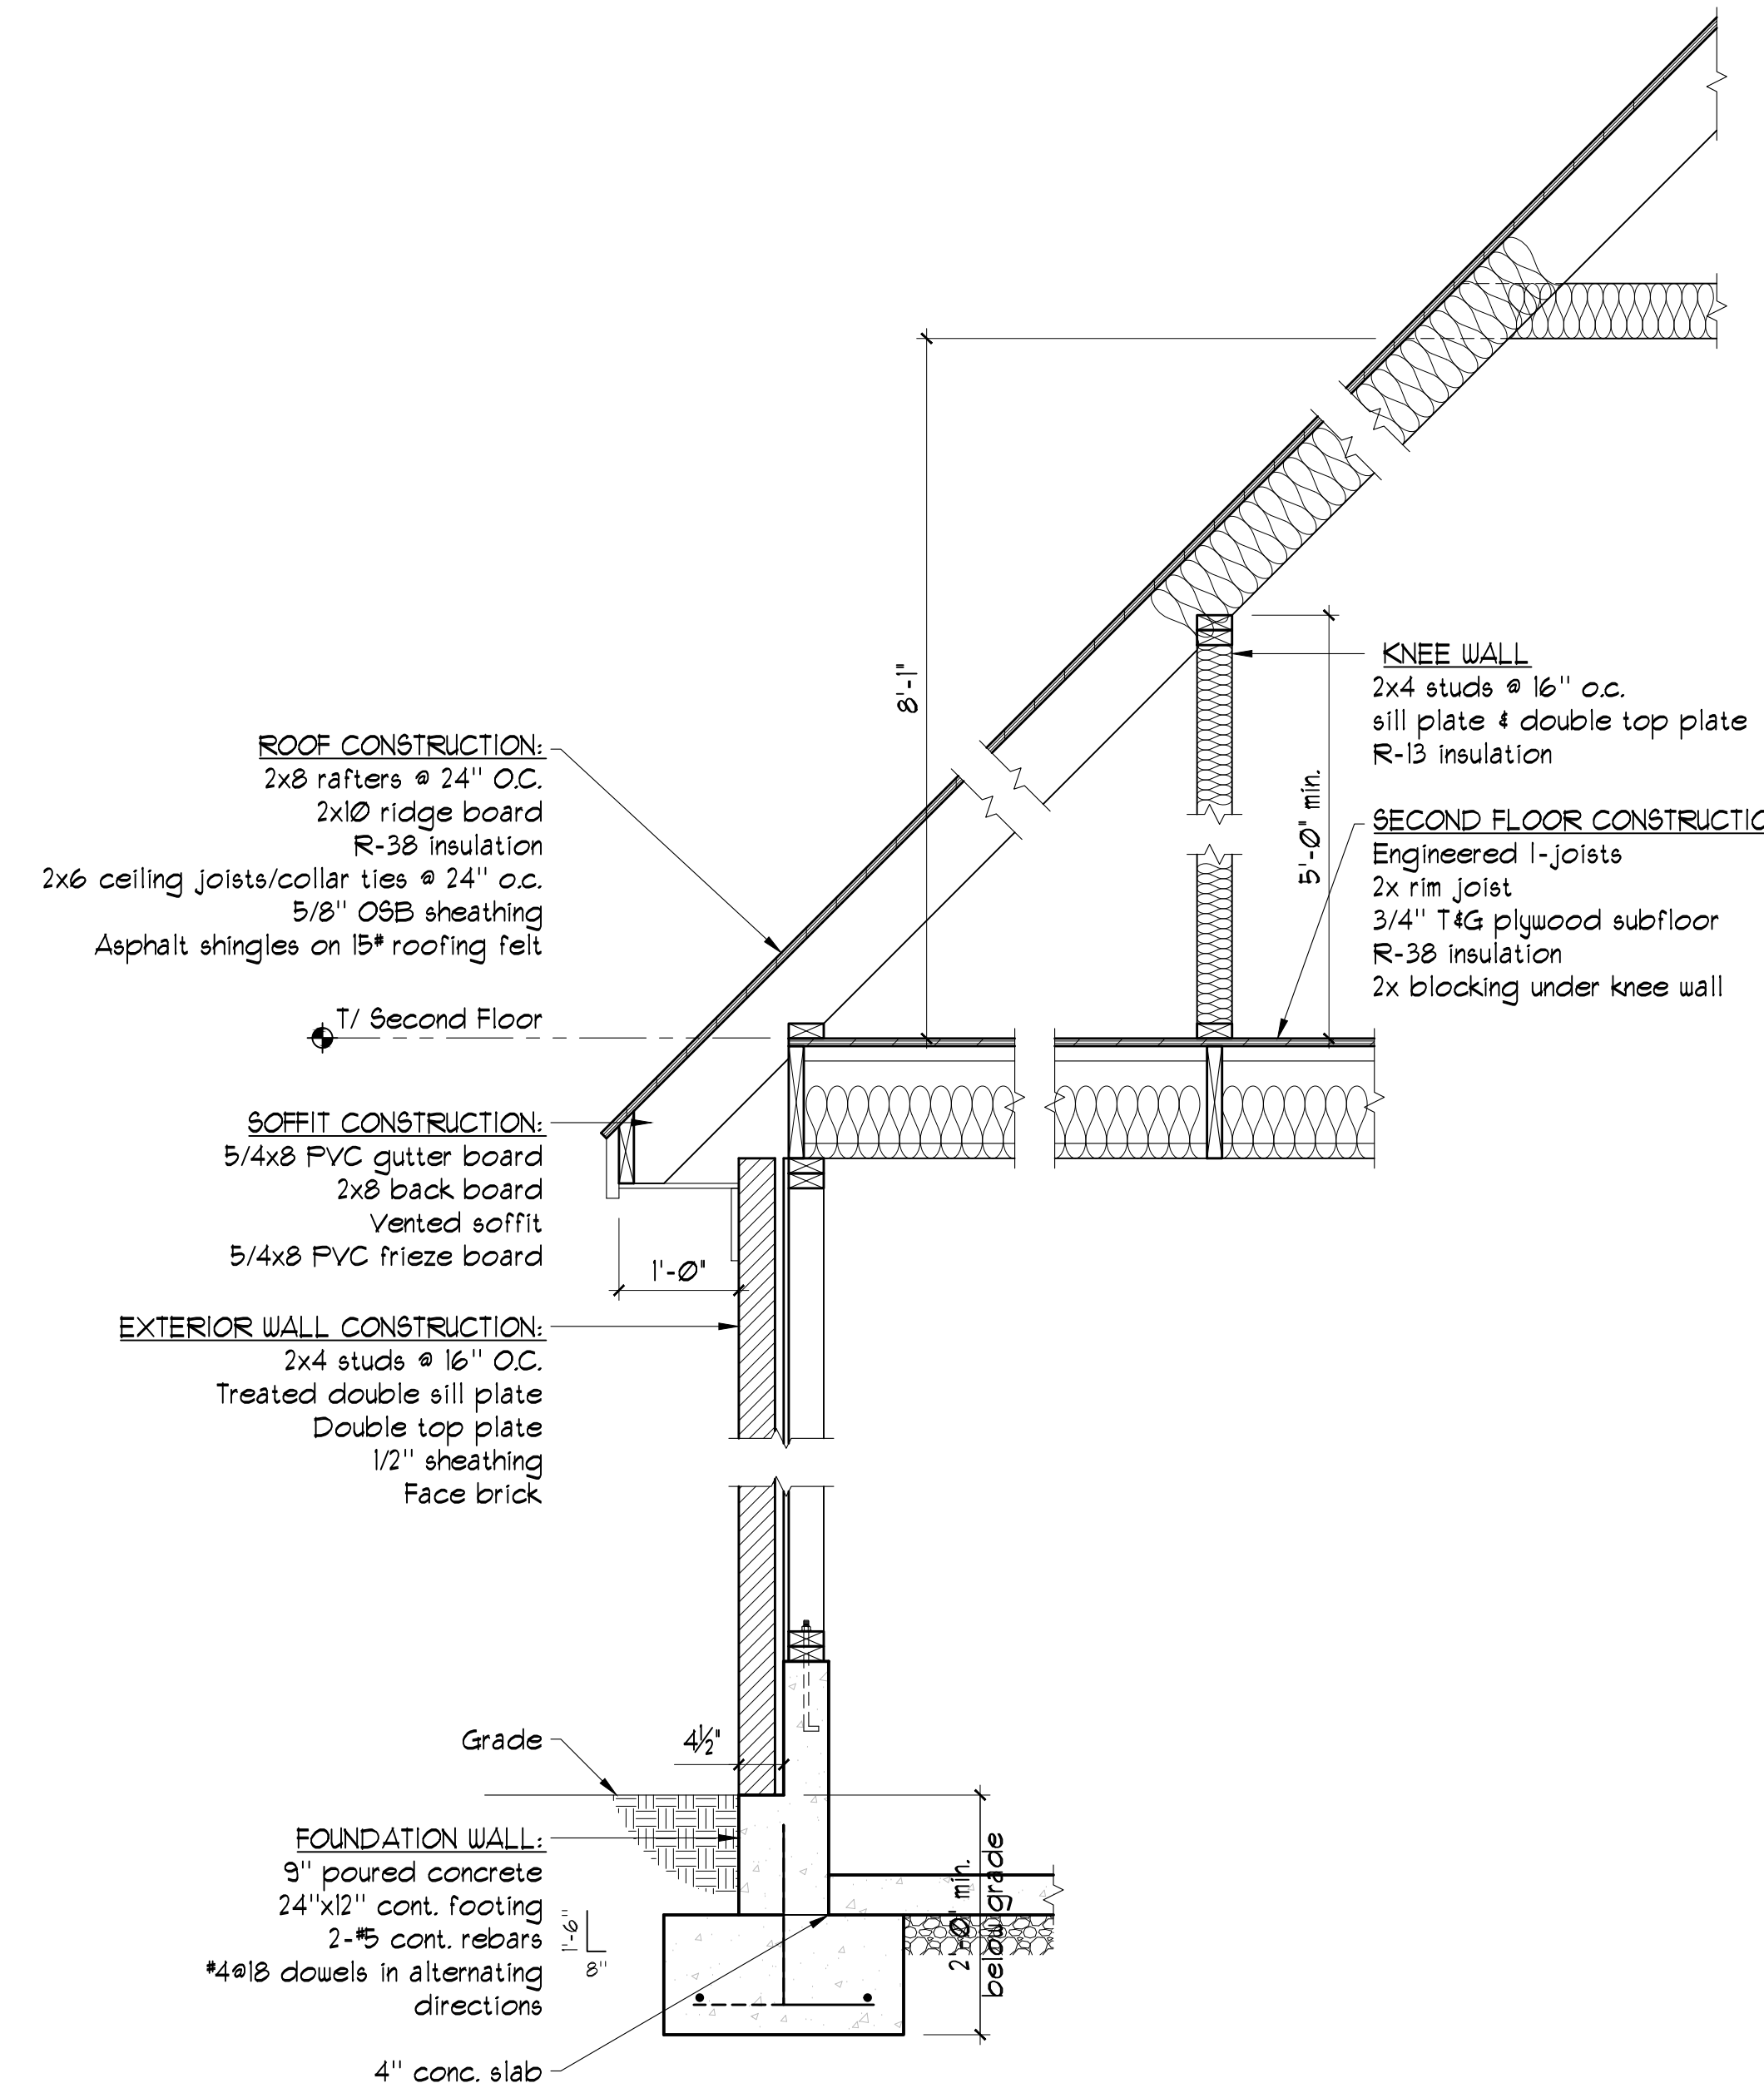

2 WALL/ROOF SECTION AT GARAGE - Bedroom Above
SCALE: 3/4" = 1'-0"

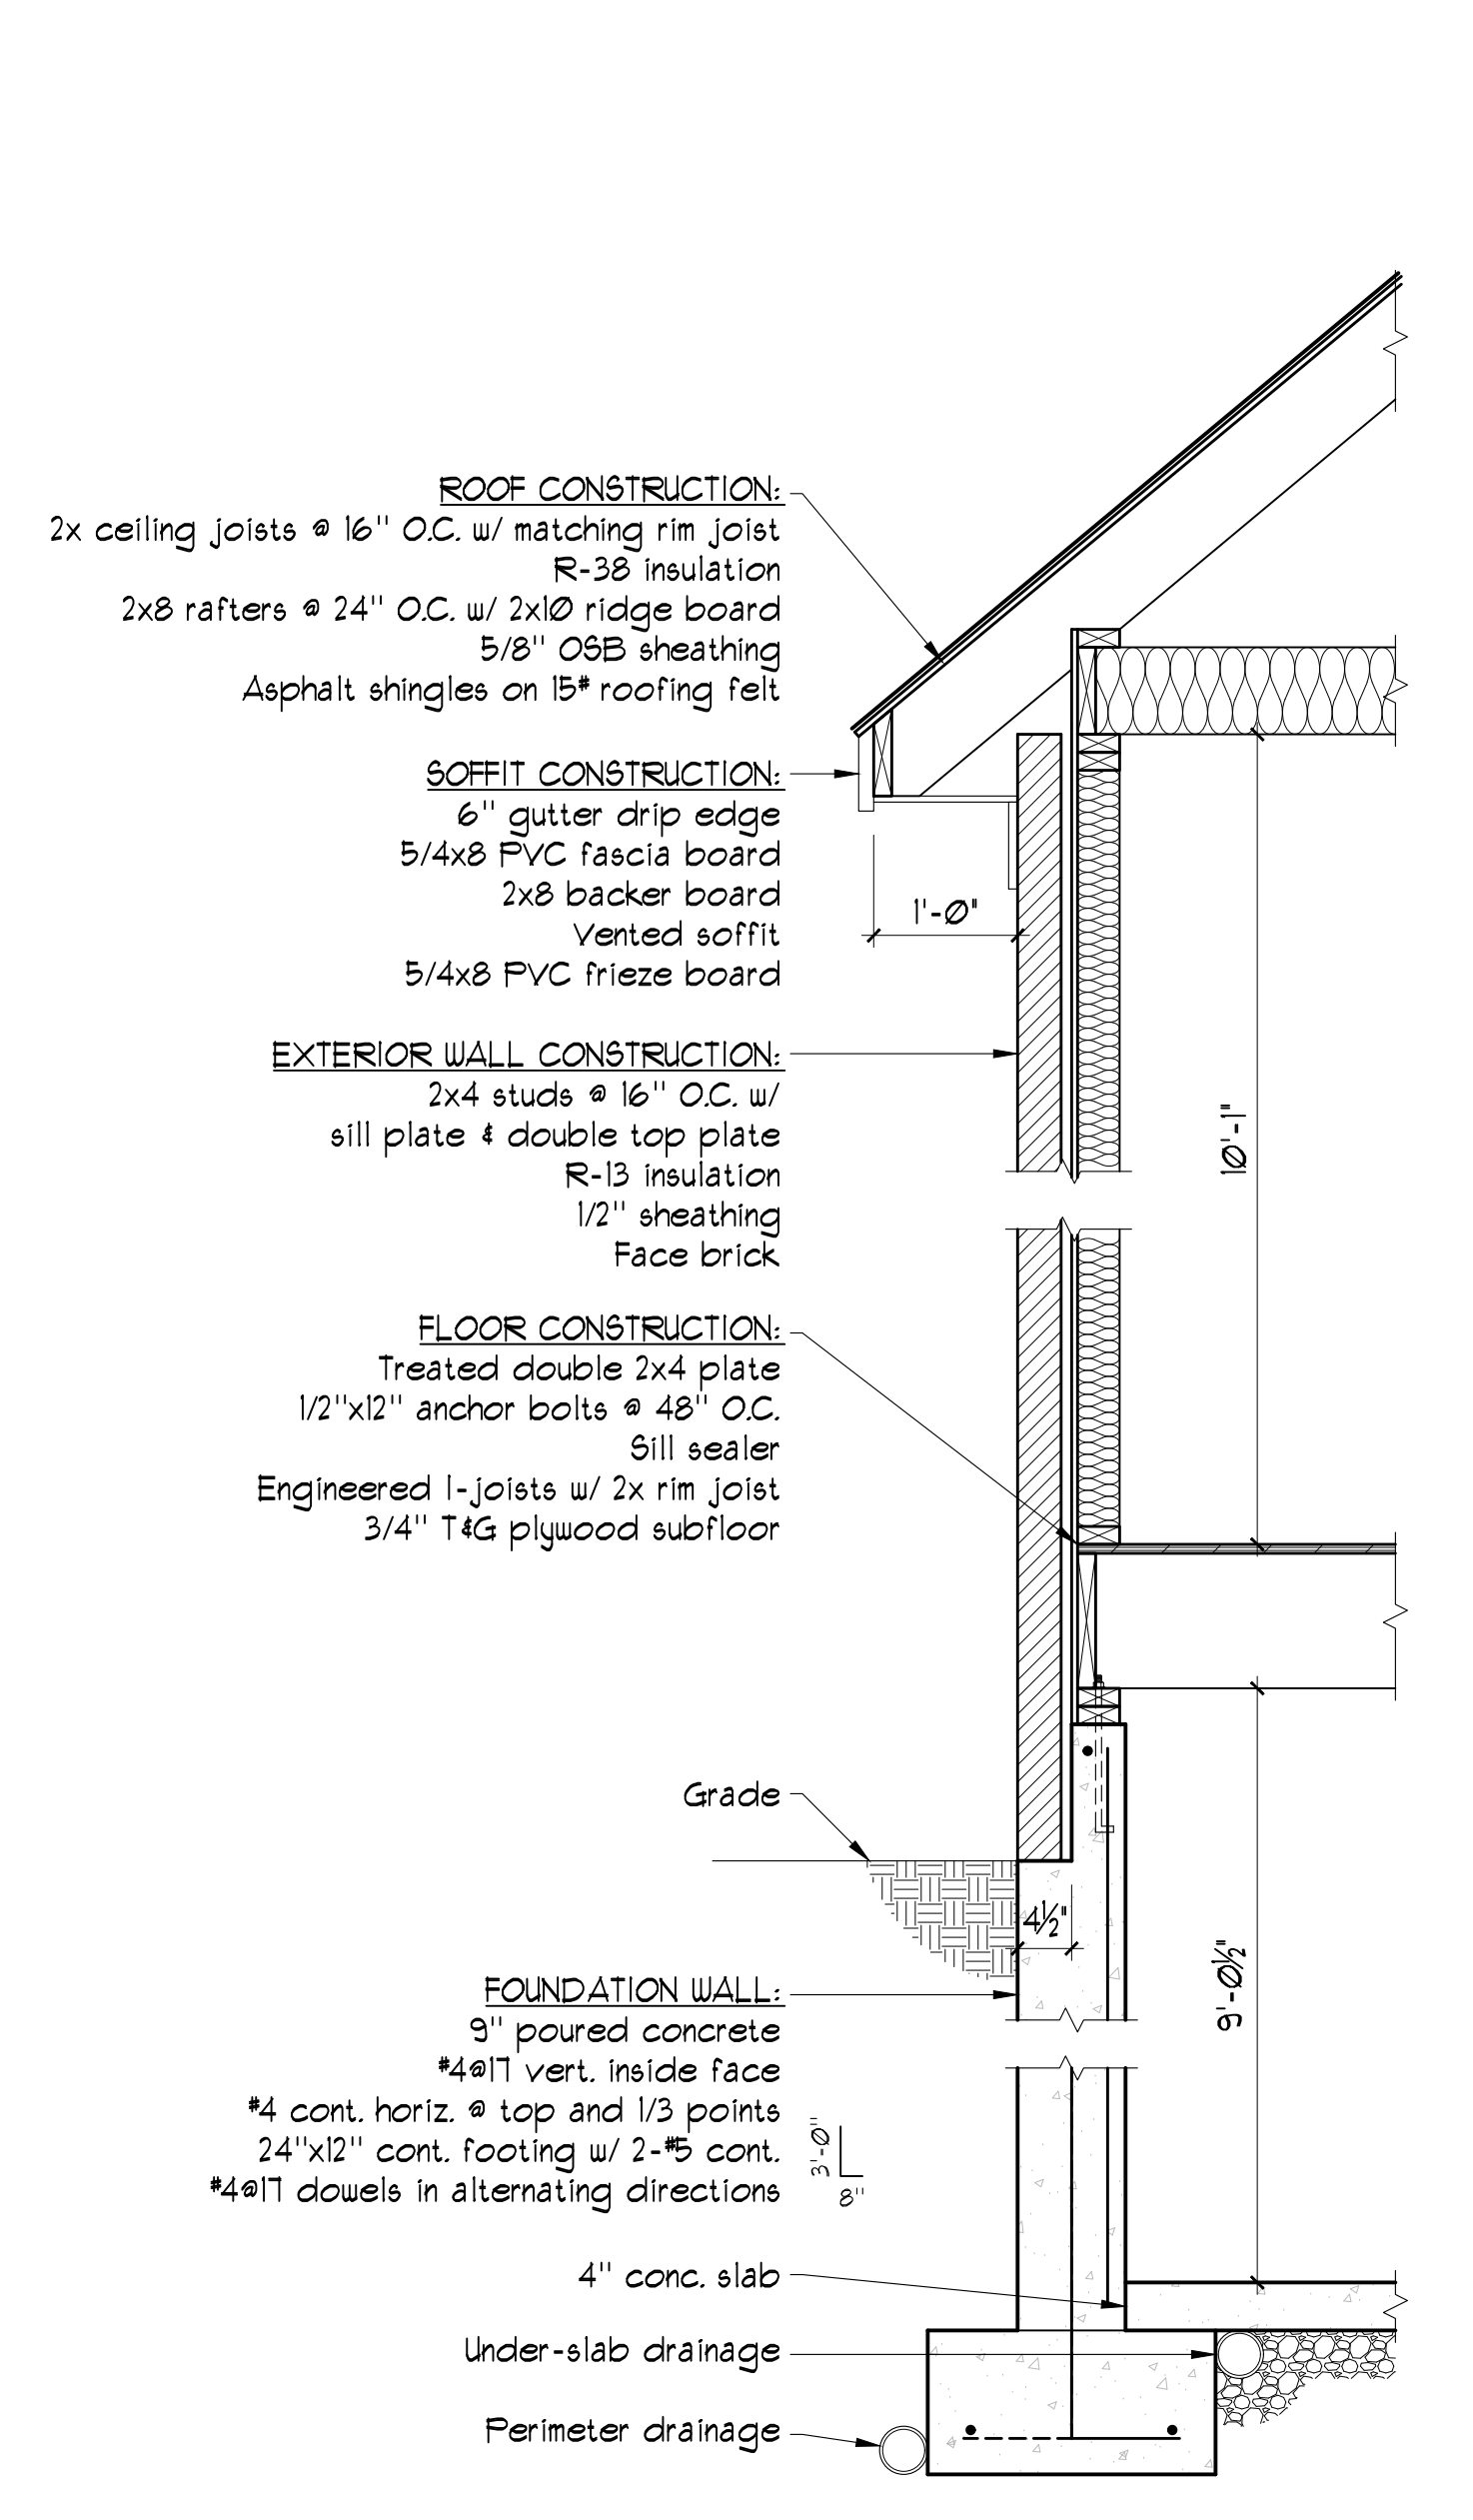

1 TYPICAL WALL/ROOF SECTION - Main House
SCALE: 3/4" = 1'-0"