



1,373 SF. = TOTAL (0' TO 10' A.F.F.)  
 REQUIRED 50% = 686 SF.  
 PROVIDED = 765 SF.

NORTH - WEST ELEVATION (HIKES LANE)


SCALE: 1/8"



906 SF. = TOTAL (0' TO 10' A.F.F.)  
 REQUIRED 50% = 453 SF.  
 PROVIDED = 502 SF.

NORTH - EAST ELEVATION (BARDSTOWN RD.)

SCALE: 1/8"

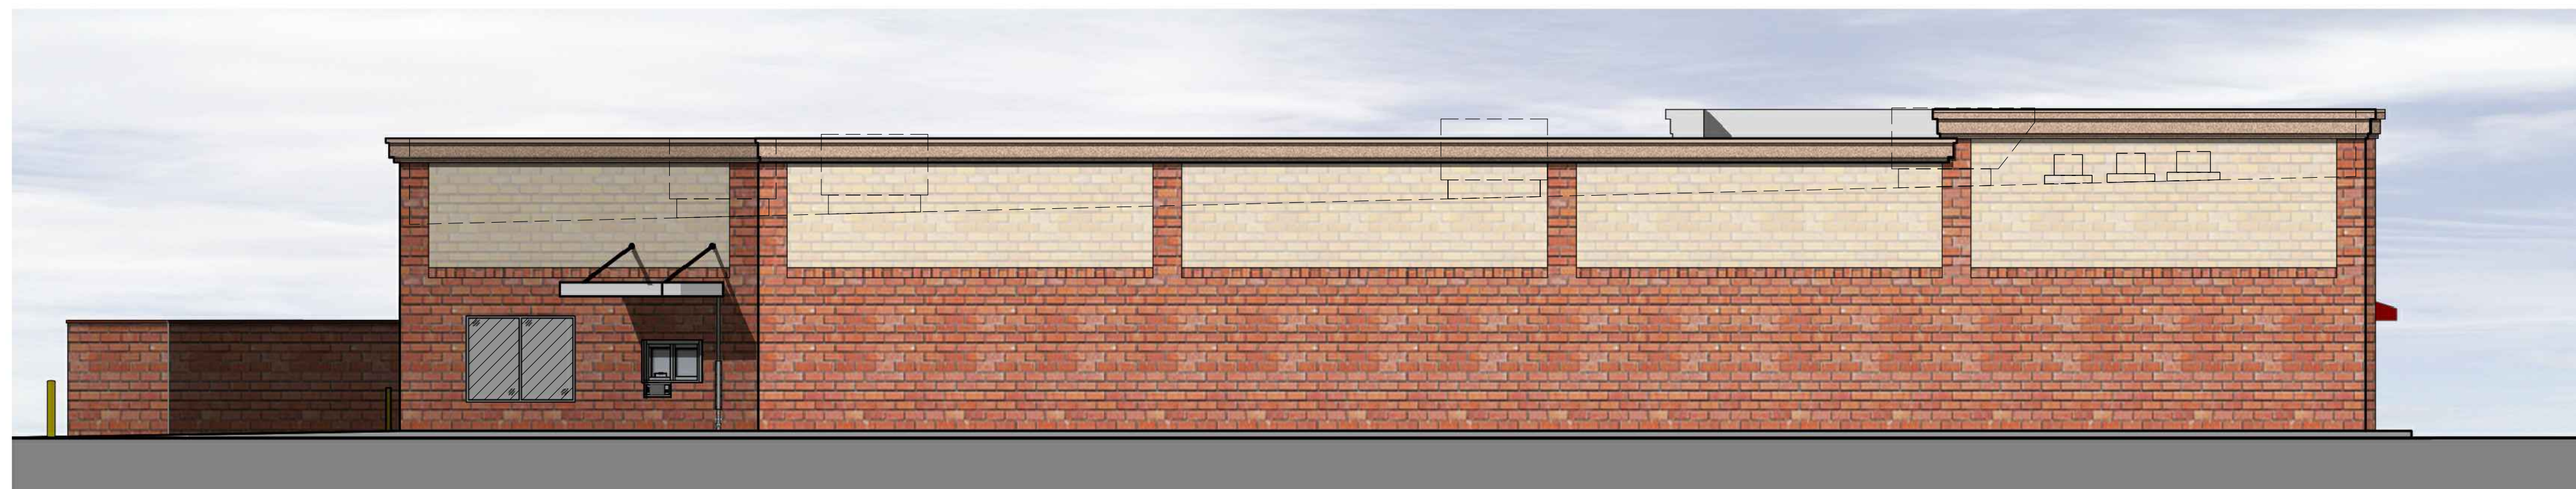

SOUTH - EAST ELEVATION

SCALE: 1/8"



900 SF. = TOTAL (0' TO 10' A.F.F.)  
 REQUIRED 50% = 450 SF.  
 PROVIDED = 6.6 SF.

SOUTH - WEST ELEVATION (BUECHEL BYPASS)

SCALE: 1/8"

EXTERIOR FINISH SCHEDULE				
TAG	MATERIAL / DESCRIPTION	MFR. / STYLE / CAT. NO.	COLOR	NOTES
E1	EIFS/ DEFS	STO LOTUSAN SYSTEM 191 STOUT, LOTUSAN 1.5	NA06-0029 PEACHY BEIGE	INSTALLED PER MANUF. SPECIFICATIONS
E2	EIFS	STO LOTUSAN SYSTEM 191 STOUT, LOTUSAN 1.5	NA05-0001 RAFTERTAIL	CORNICE
E3	SPLIT FACE CMU	OLDCASTLE ARCHITECTURAL	A-296-R GARNET	HOLCIM ENVIROCORE MORTAR CORAL
E4	SPLIT FACE CMU ACCENT	OLDCASTLE ARCHITECTURAL	A-297-R SOFT COTTON	HOLCIM ENVIROCORE MORTAR HARWOOD YELLOW
E5	PAINT	BENJAMIN MOORE	2174-30 SEDONA CLAY	HOLLOW MET. DOORS/FRAMES, GUTTERS/DOWNSPOUTS
E6	BOLLARD COVER	INNOPLAST BOLLARDGARD BC752 OR BC452	YELLOW	TYP. FOR ALL PIPE BOLLARDS
E7	PREFINISHED METAL COPING		COLOR TO MATCH "E2" EIFS	
E8	ALUM STOREFRONT		CLEAR ANODIZED	
E9	ALUM AUTOMATIC DOOR	STANLEY DURAGLIDE 5300	CLEAR ANODIZED	
E10	VINYL AWNING	BURTON SIGNWORKS, INC.	WEBLON #2926 DEEP RED	SUPPLIED & INSTALLED BY GC
E11	ALUMINUM CANOPY	MAPES ARCHITECTURAL CANOPIES	CLASS II CLEAR ANODIZED	
E12	SPLIT FACE CMU	SCOURED SMOOTH FACE	A-296-R GARNET	HOLCIM ENVIROCORE MORTAR CORAL

NOTE: SIGNAGE UNDER SEPARATE PERMIT. REFER TO APPROVED SIGNAGE PACKAGE FROM SIGNAGE VENDOR FOR SIZES AND LOCATIONS OF SIGNS. EXTERIOR SIGNAGE TO BE EXPANSION ANCHORED.

LEGEND

XX - RE: EXTERIOR FINISH SCHEDULE

DISPLAY WINDOW


GENERAL NOTES

1. WINDOW GRAPHICS WILL BE REQUIRED IN DESIGNATED AREAS.



TYPE B - STANDARD  
 1945-RIGHT  
 CHAMFER DRIVE-THRU  
 STORE NUMBER: 10532  
 3708 BARDSTOWN ROAD  
 LOUISVILLE, KY  
 PROJECT TYPE: NEW  
 DEAL TYPE: FFS  
 CS PROJECT NUMBER: 79303

ARCHITECT OF RECORD

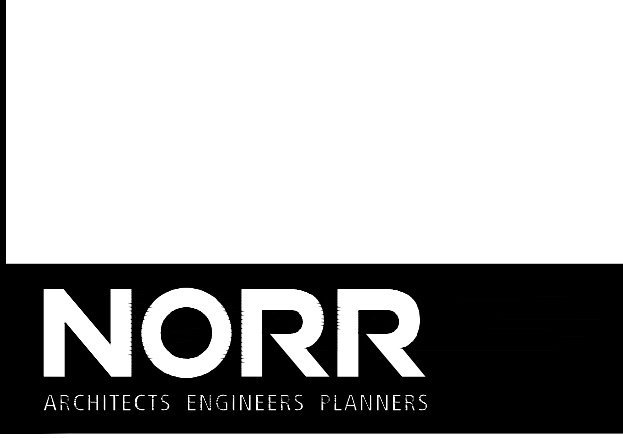

CONSULTANT:

DEVELOPER:  
 FIVE STAR DEVELOPMENT, LLC  
 361 SUMMIT BLVD.  
 BIRMINGHAM, AL 35243

SEAL:

REVISIONS:


CVS PROJECT MANAGER:  
 DRAWING BY: N.GEROU  
 DATE: 08-10-2015  
 JOB NUMBER: CS79303  
 TITLE:

EXTERIOR ELEVATIONS  
 SHEET NUMBER:

A4

COMMENTS: