



RECEIVED

MAR 21 2016
PLANNING &
DESIGN SERVICES

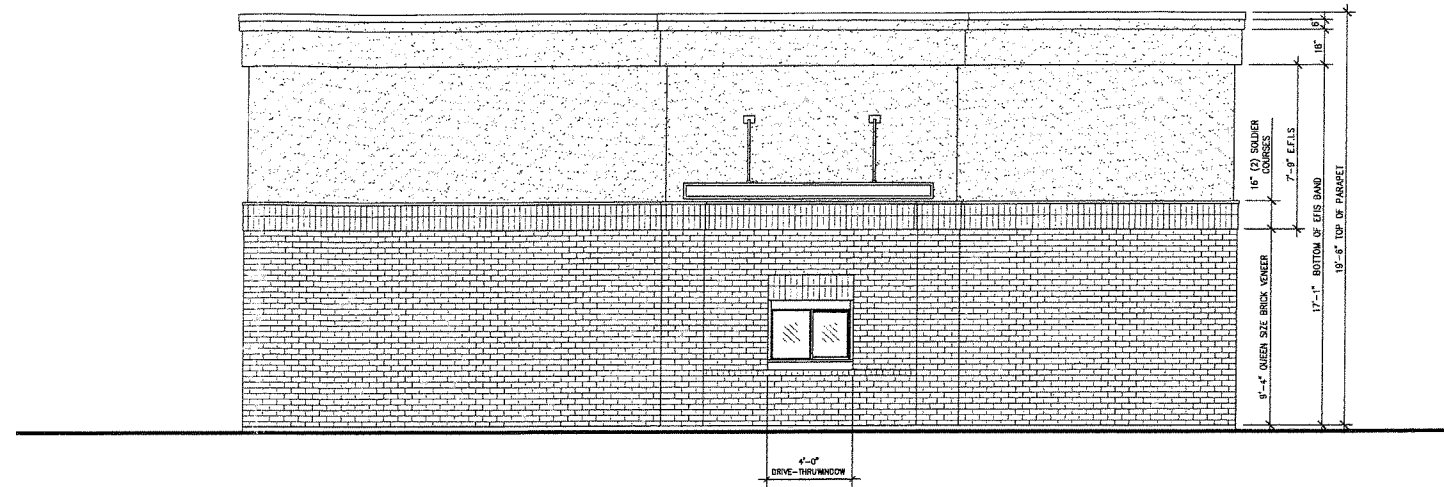

04 LEFT SIDE ELEVATION

SCALE: 1/4" = 1'-0"

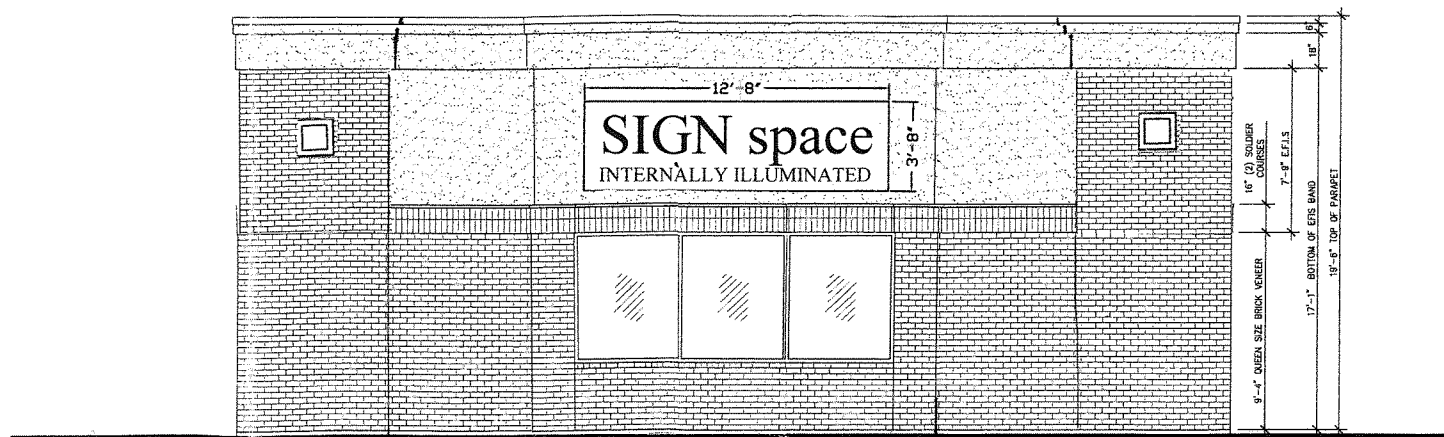

02 RIGHT SIDE ELEVATION

SCALE: 1/4" = 1'-0"

PRELIMINARY
NOT FOR CONSTRUCTION
DATE: 2/5/16



KENTUCKY PROPERTY INVESTMENTS, LLC
10412 BLUEGRASS PARKWAY
LOUISVILLE, KENTUCKY 40299
502.836.4825 F: 502.805.0529

NEW BUILDING
CONVENIENCE STORE
4560 Taylor Boulevard
Louisville, KY 40214

EDWARD EICHE ARCHITECT
10011 TUPPENCE TRACE
LOUISVILLE KENTUCKY 40223
(502) 797-1441 (502) 244-4965 FAX

DRAWN BY
REVIEW BY EKE
DATE 2/5/16
SHEET INDEX
RIGHT SIDE ELEV.
LEFT SIDE ELEV.


REVISIONS

A2.00
SHEET NUMBER

RECEIVED

MAR 21 2016

PLANNING &
DESIGN SERVICES

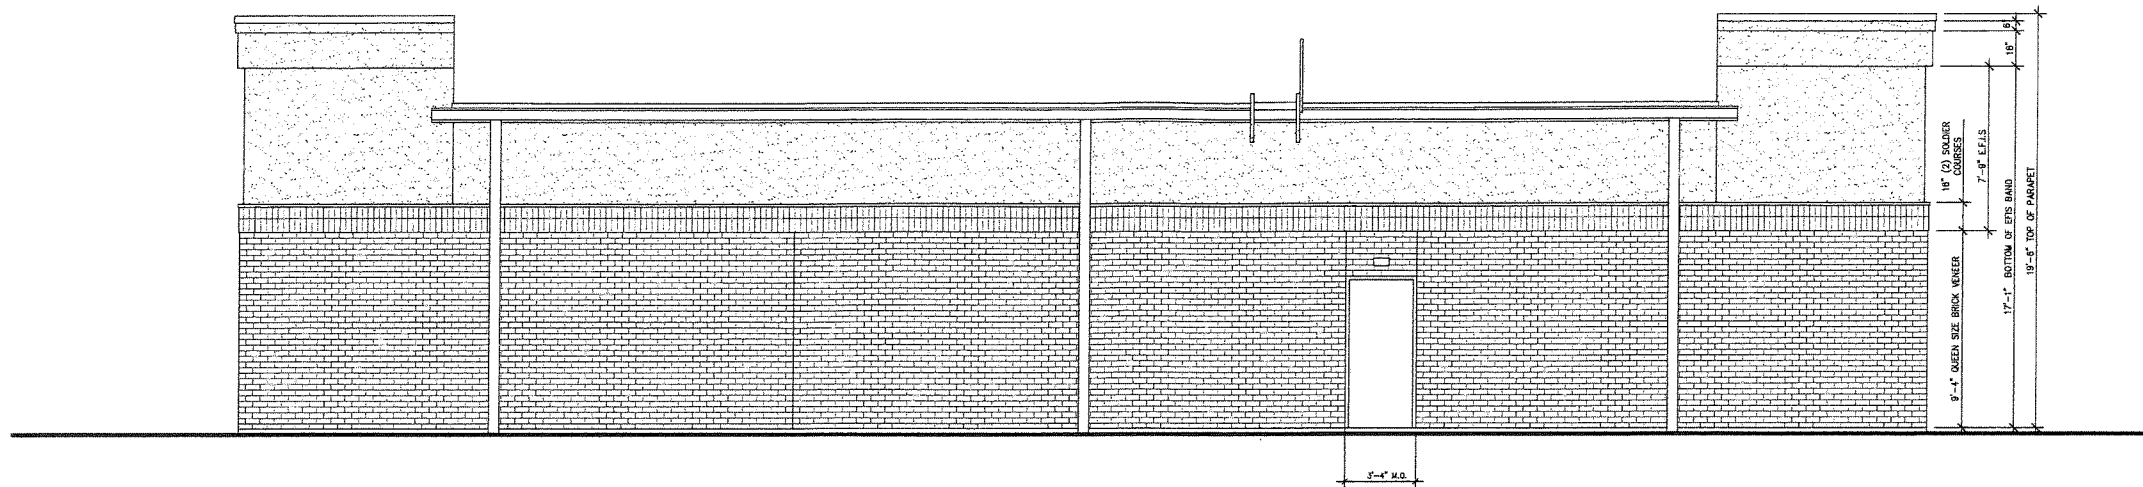

01 PRELIMINARY REAR ELEVATION

SCALE: 1/4" = 1'-0"



01 PRELIMINARY FRONT ELEVATION

SCALE: 1/4" = 1'-0"

PRELIMINARY
NOT FOR CONSTRUCTION
DATE: 2/5/16

KENTUCKY PROPERTY
INVESTMENTS, LLC
14619 INSPIRATION COURT
LOUISVILLE, KENTUCKY 40245
(502) 836-4825 FAX (502) 805-0529

NEW BUILDING
CONVENIENCE STORE
4560 Taylor Boulevard
Louisville, KY 40214


EDWARD EICHE ARCHITECT
10011 TUPPENCE TRACE
LOUISVILLE KENTUCKY 40223
(502) 797-1441 (502) 244-4965 FAX

DRAWN BY
REVIEW BY EKE
DATE 2/5/16
SHEET INDEX
FRONT ELEV.
REAR ELEV.


REVISIONS

A2.00
SHEET NUMBER


1-6 REVISED 10-4-14 11-64 DEZOVEN 11-0-13-14 DEZOVEN 10-3-17

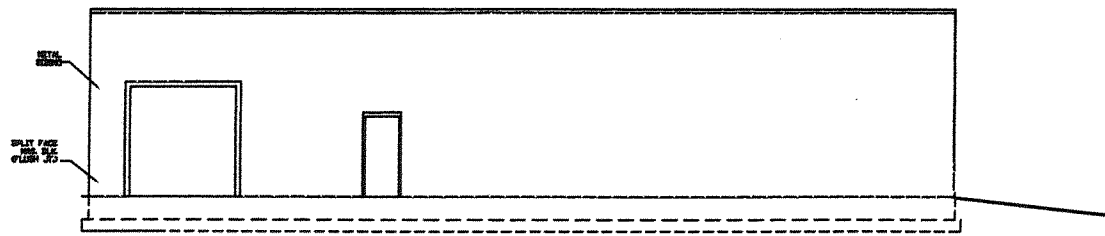

RIGHT SIDE ELEV 1/8"=1'-0"

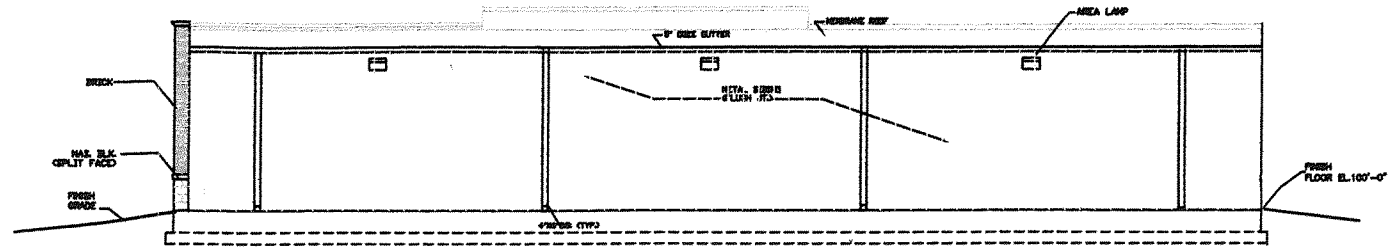


REAR ELEV. 1/8"=1'-0"

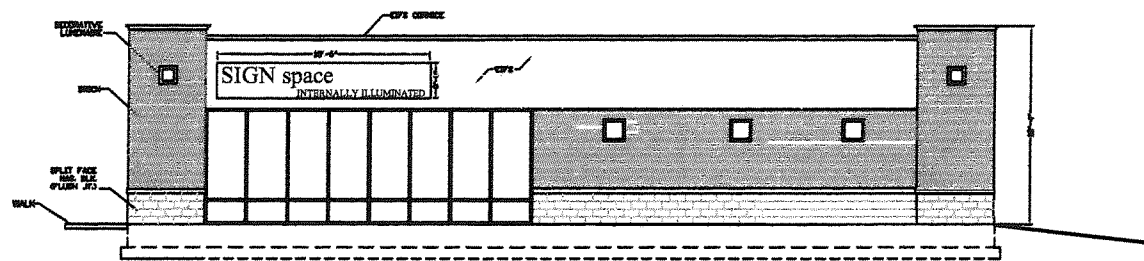

LEFT SIDE ELEV 1/8"=1'-0"

Streetside

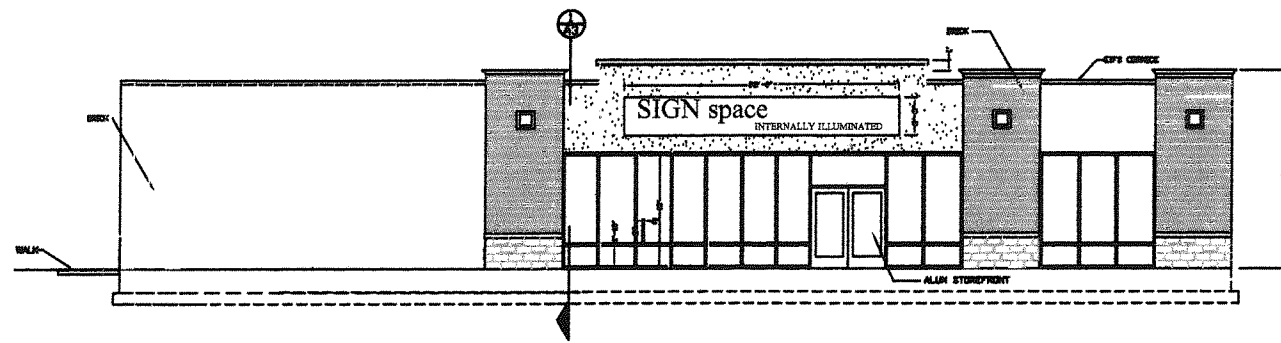

FRONT ELEV 1/8"=1'-0"

RECEIVED

MAR 21 2016
PLANNING &
DESIGN SERVICES

EXTERIOR FINISH SCHEDULE

MATERIAL	REMARKS/COLORS
A- 2" THICK EPFS	1- SHERWIN WILLIAMS SW8134 NETSUNE
B- EPFS CORNICE	1- SHERWIN WILLIAMS SW8134 NETSUNE
C- MASONRY BRICK	'BRICK RED'
D- MASONRY SPLIT FACED CMU	3- SHERWIN WILLIAMS SW8158 SANDUST
E- MASONRY SMOOTH FACED CMU	INDIANA LIMESTONE
F- STONE WATERTABLE	3- SHERWIN WILLIAMS SW8158 SANDUST
G- ALUMINUM STOREFRONT	WHITE FACTORY FINISH
H- GUTTERS DOWNSPOUTS	5- FIRESTONE UNA CLAD MEDIUM BRONZE SR
I- MEMBRANE ON METAL ROOF	BRONZE FINISH
J- DECORATIVE LUMINAIRE	7- FIRESTONE UNA CALD COLONIAL RED SR
K- WALL-PAK LUMENAIRES	
L- METAL CANOPY	
KEY	NOTES
COLOR NOTE	1. "STD CLASSIC NEXT" OR APPROVED EQUIVALENT DRAINABLE E.J.F.S.
MATERIAL	2. SPLIT FACED/LOOK COLOR TO BE ACHIEVED BY AD-MIXTURE, DO NOT PAINT.
	3. EPFS FINISH: STD FINISH "STUPLIT" 1.0 SAND FINISH OR EQUIVALENT.
	4. PTAC GRILLES, EXTERIOR DOOR & WINDOW FRAMES TO MATCH FIRESTONE UNA STD MEDIUM BRONZE SR.
	5. 1/2" MORTAR JOINT, TYPICAL.

NOTES

- Contractor to verify all exterior material and color finishes with architect. Any discrepancies noted shall be brought to the attention of the architect for clarification prior to application or installation.
- Refer to enlarged elevations, details and wall sections for additional information regarding exterior conditions.
- Grades at the perimeter of building to be as shown on civil drawings.
- All Glazing to be in accordance with all applicable building codes.
- Locate exterior architectural lighting as shown on the drawings, referencing the electrical drawings.
- Contractor to provide all materials and equipment per the specifications or approved equal.

EXTERIOR ELEVATIONS
RETAIL BUILDING
TRACT 3
TAYLOR COMMERCIAL SUBDIVISION

THOMAS F. DUFFY III, ARCHITECT
Registered State License : Kentucky and Indiana
1632 South Second Street Louisville, KY 40208 (502)276-1502

DATE 11-5-2014	SCALE 1/8"= 1'-0"
	REVISIONS

4152-4178 TAYLOR BOULEVARD
LOUISVILLE, KY 40215

FILE NO.
A2
SHEET IN SET

14 DECEMBER 10 2014 14 DECEMBER 10 2014 14 DECEMBER 10 2014