




16 PLEX ROOF PLAN
 A
 A2.1
 Scale: 1/8" = 1'-0"

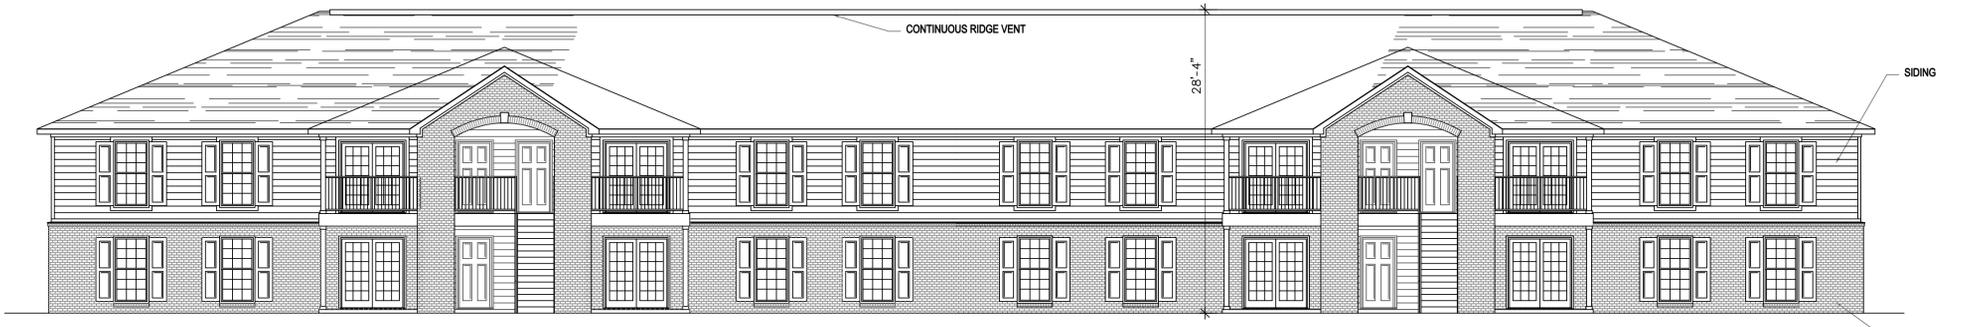


16 PLEX FRONT EXTERIOR ELEVATION
 1
 A2.1
 Scale: 1/8" = 1'-0"

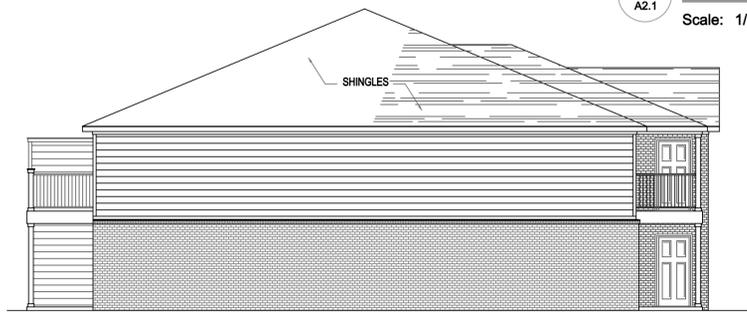

LEFT SIDE EXTERIOR ELEVATION
 3
 A2.1
 Scale: 1/8" = 1'-0"

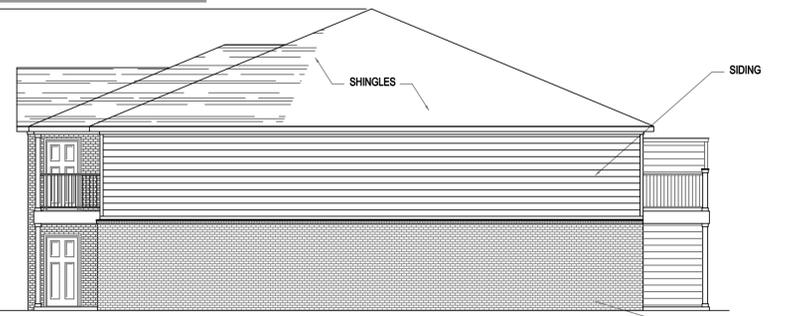

RIGHT SIDE EXTERIOR ELEVATION
 2
 A2.1
 Scale: 1/8" = 1'-0"

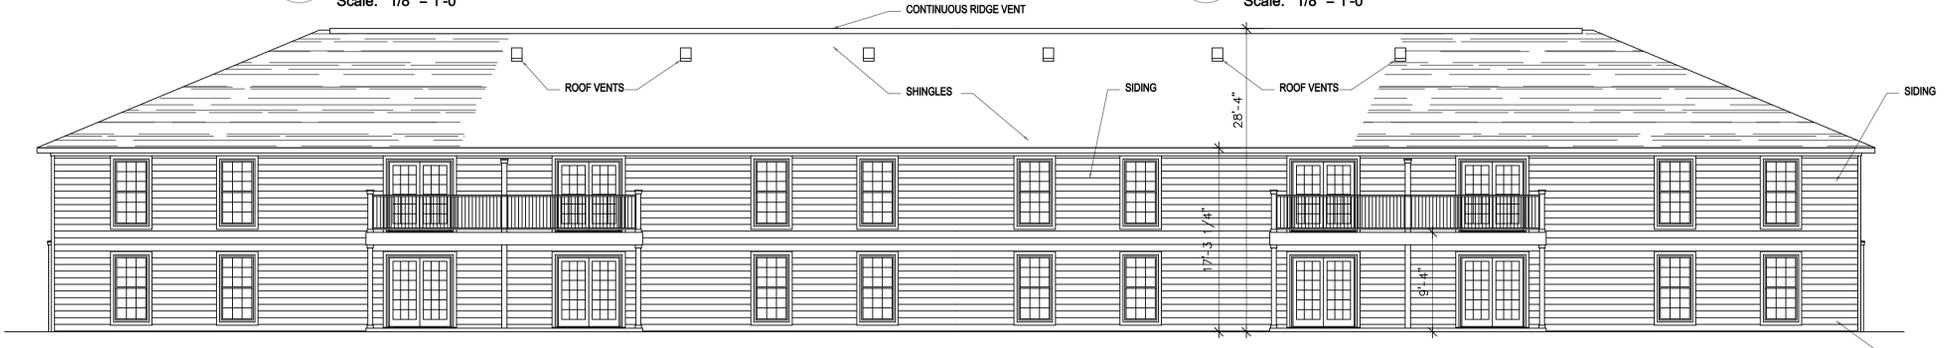

16 PLEX REAR EXTERIOR ELEVATION
 4
 A2.1
 Scale: 1/8" = 1'-0"


 studio

studio kremer architects
 3258 Ruckriegel Parkway, Louisville, KY 40299
 TEL 502.499.1100 FAX 499.1101

GP ENTERPRISES, LLC
 143 WEST MARKET STREET
 LOUISVILLE, KENTUCKY 40202

EXTERIOR ELEVATIONS
 Moss Creek Apartments
 Louisville, Kentucky

DATE: 5-11-2015
 DRAWN BY: JBM
 CHECKED BY: SEK
 REVISIONS:
 10-22-2015

ska#2015-30

A2.1