




**16 PLEX ROOF PLAN**  
 A  
 A2.1  
 Scale: 1/8" = 1'-0"

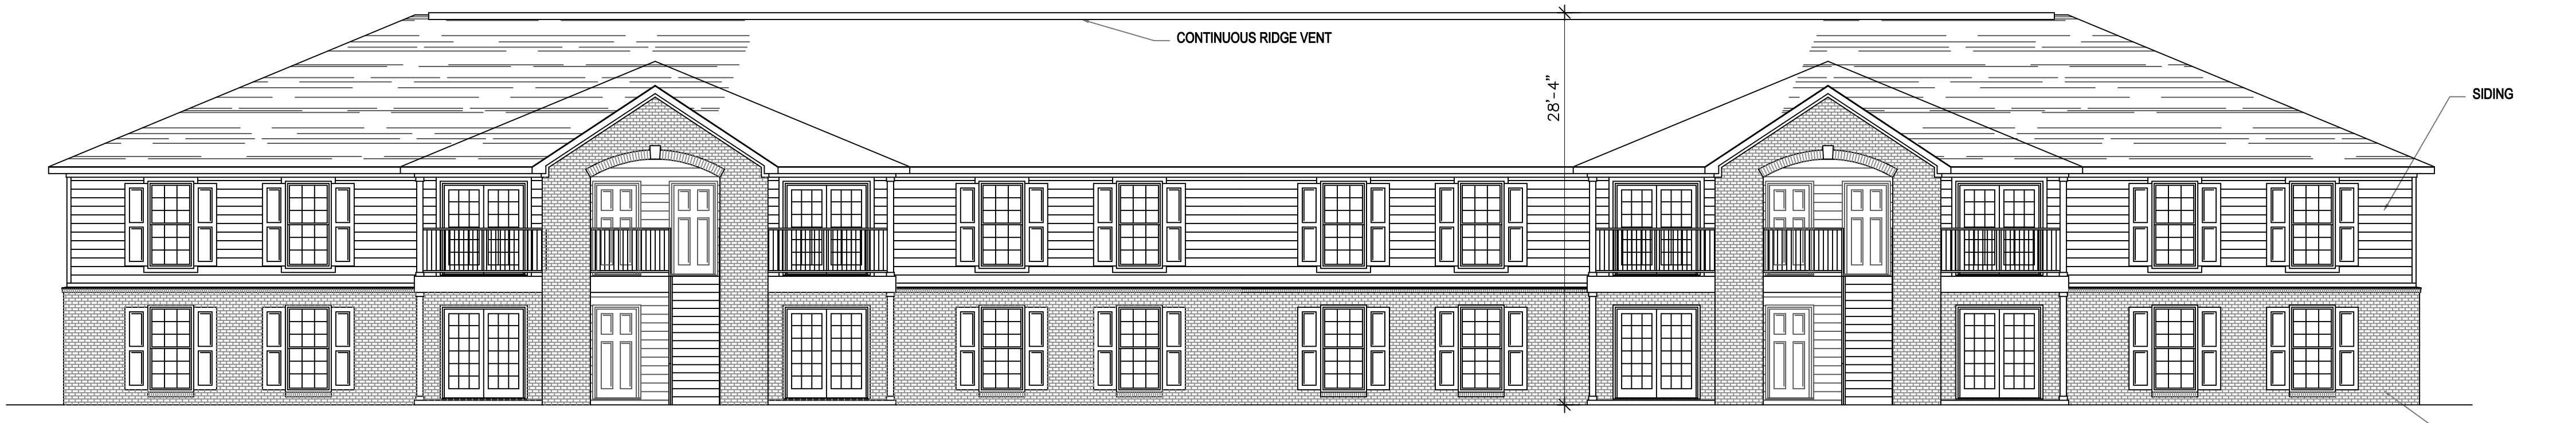


**16 PLEX FRONT EXTERIOR ELEVATION**  
 1  
 A2.1  
 Scale: 1/8" = 1'-0"

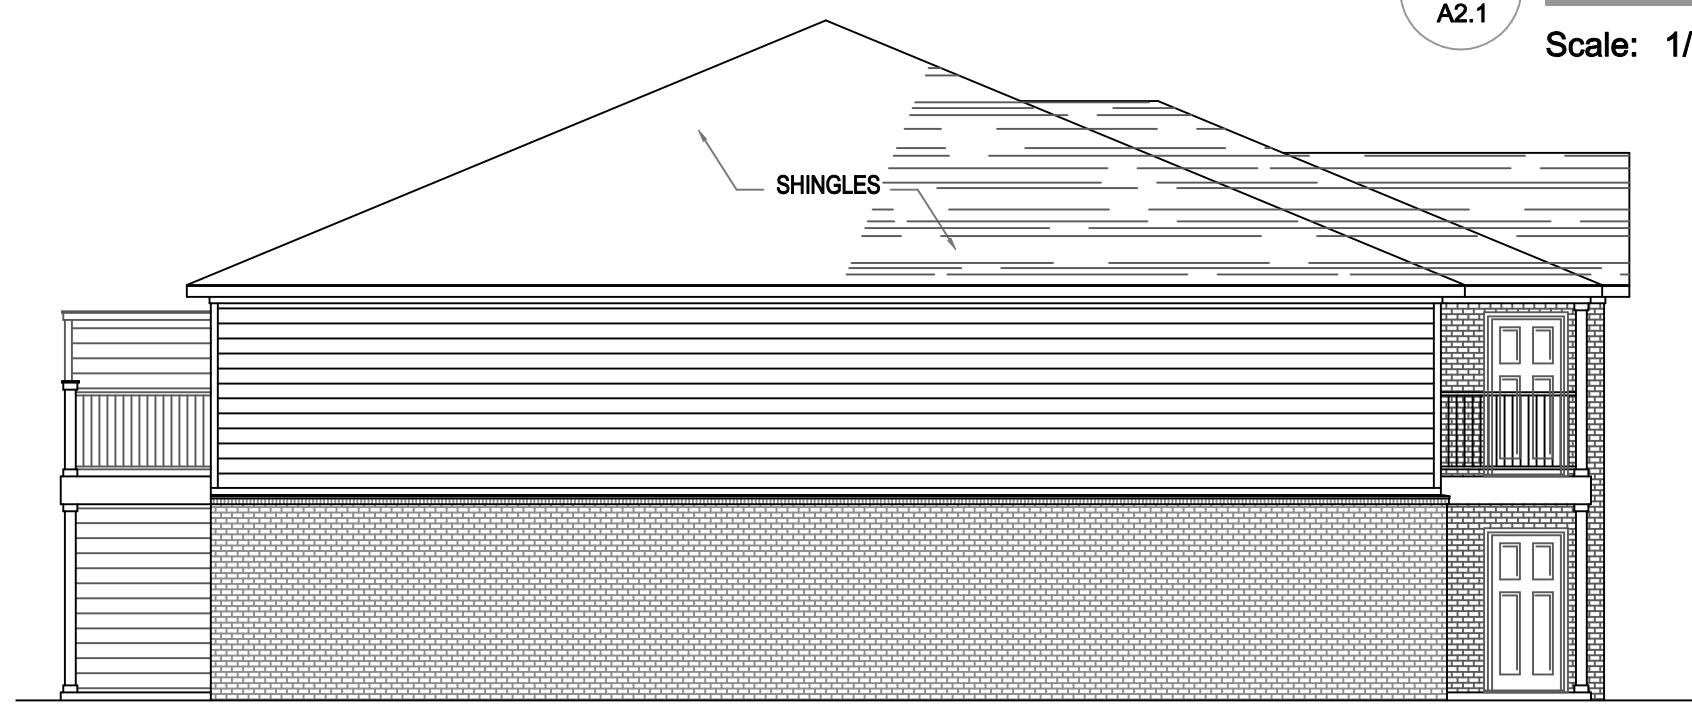


**LEFT SIDE EXTERIOR ELEVATION**  
 3  
 A2.1  
 Scale: 1/8" = 1'-0"

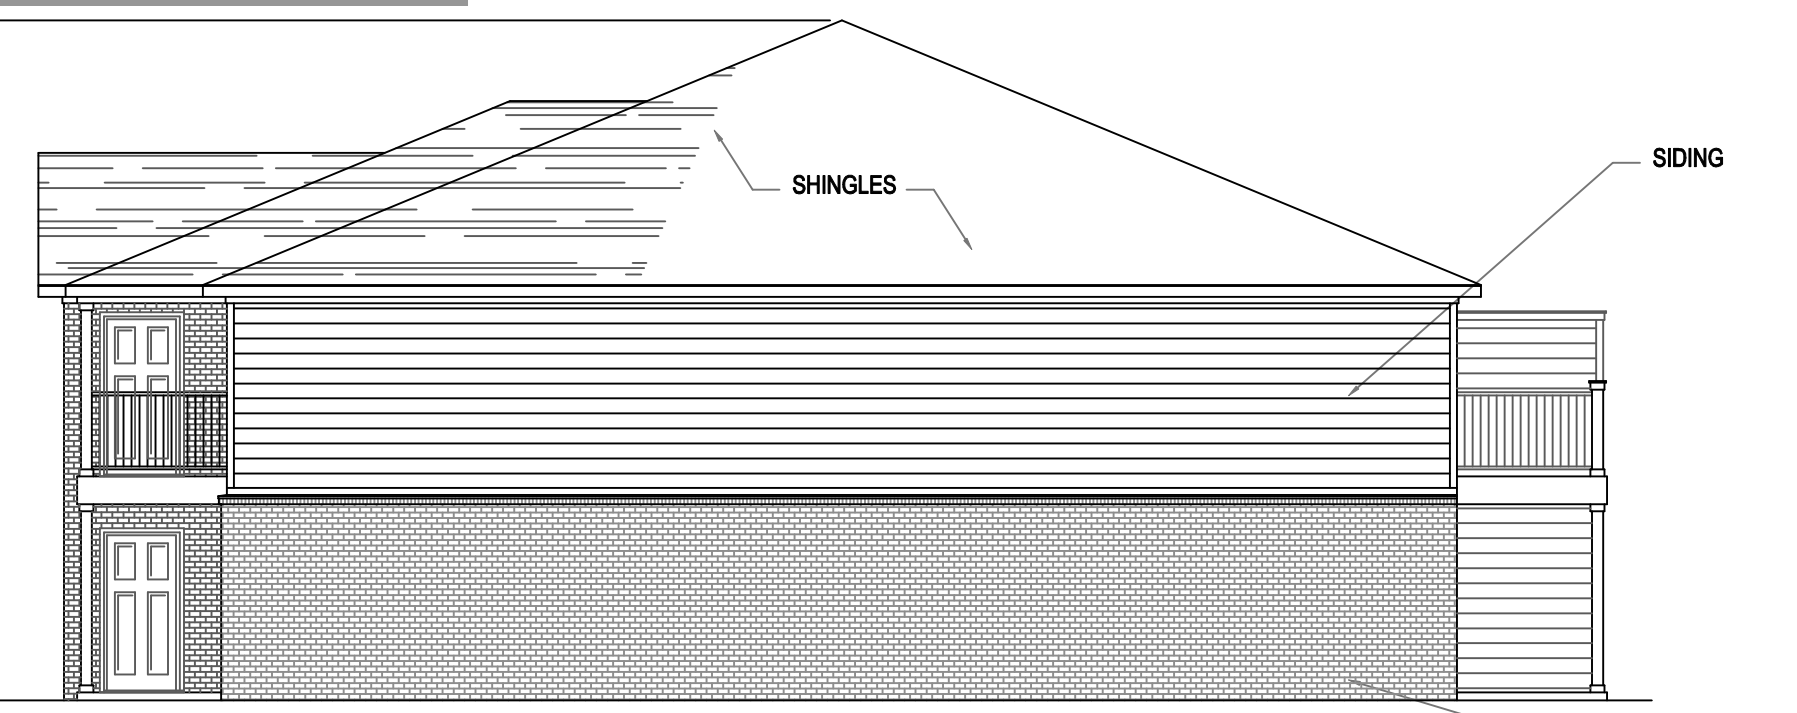

**RIGHT SIDE EXTERIOR ELEVATION**  
 2  
 A2.1  
 Scale: 1/8" = 1'-0"

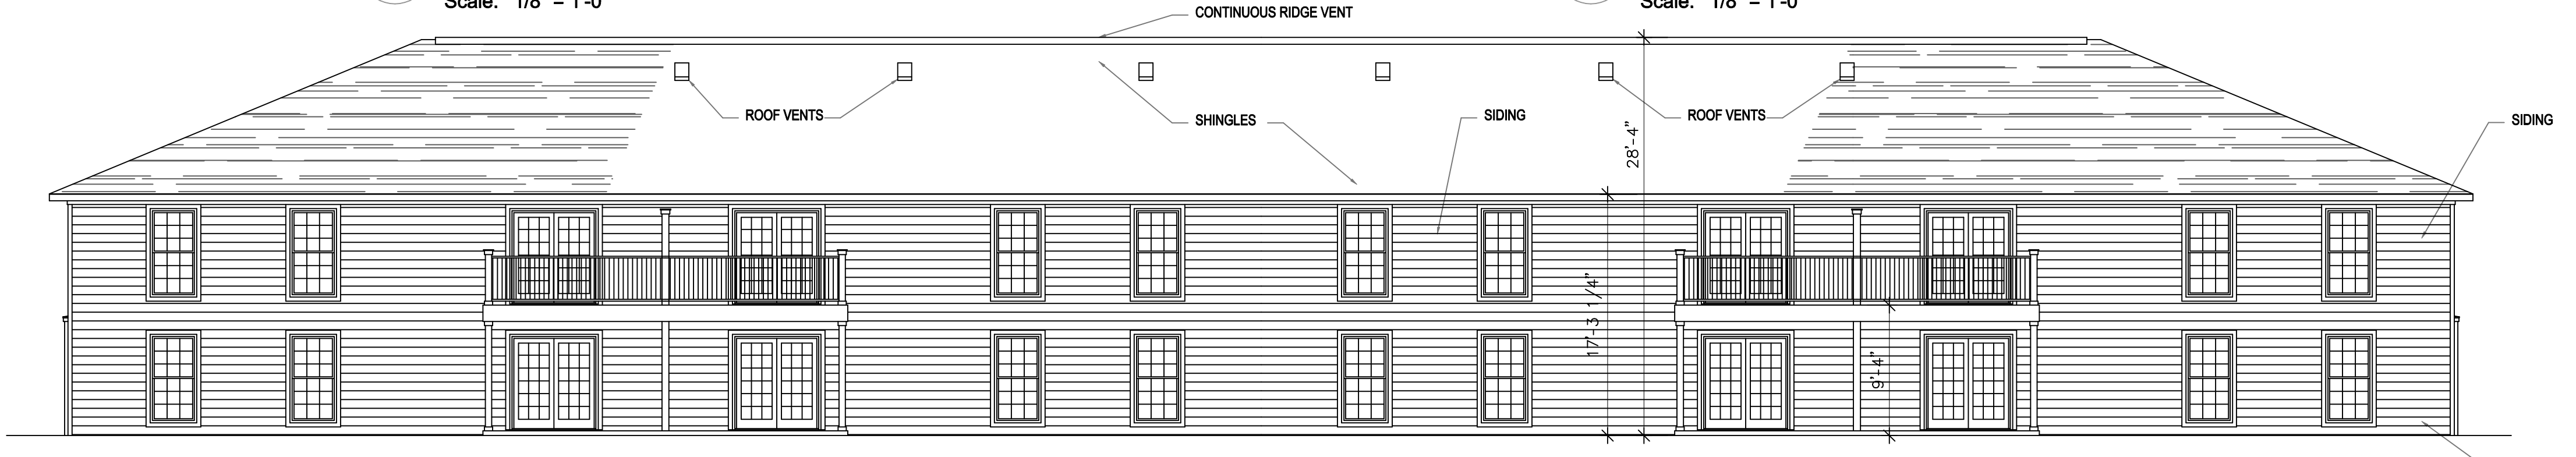

**16 PLEX REAR EXTERIOR ELEVATION**  
 4  
 A2.1  
 Scale: 1/8" = 1'-0"

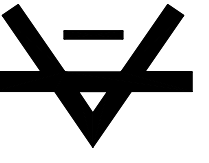  
 studio

---

**studio kremer architects**  
 3258 Ruckriegel Parkway, Louisville, KY 40299  
 TEL 502.499.1100 FAX 499.1101

---

**GP ENTERPRISES, LLC**  
 143 WEST MARKET STREET  
 LOUISVILLE, KENTUCKY 40202

---

**EXTERIOR ELEVATIONS**  
 Moss Creek Apartments  
 Louisville, Kentucky

---

DATE: 5-11-2015  
 DRAWN BY: JBM  
 CHECKED BY: SEK  
 REVISIONS:  
 10-22-2015

---

ska#2015-30

---

**A2.1**