


**Department Legend**

- Administration/ Leasing
- Circulation
- Clubhouse
- Common Areas
- Future Office Area
- Outdoor Areas
- Support Areas
- Vertical Circulation

Room Schedule - Units		
Name	Count	Area
Apartments - 1 (One) Bedroom		
One Bedroom - 1A	60	43,714.78 SF
One Bedroom - 1B	60	43,714.78 SF
Apartments - 2 (Two) Bedroom		
Two Bedroom - 2A	84	90,725.31 SF
Two Bedroom - 2B	32	38,579.59 SF
116	116	129,304.90 SF
Apartments - 3 (Three) Bedroom		
Three Bedroom - 3A	80	111,387.92 SF
3A	80	111,387.92 SF
256	256	284,407.80 SF

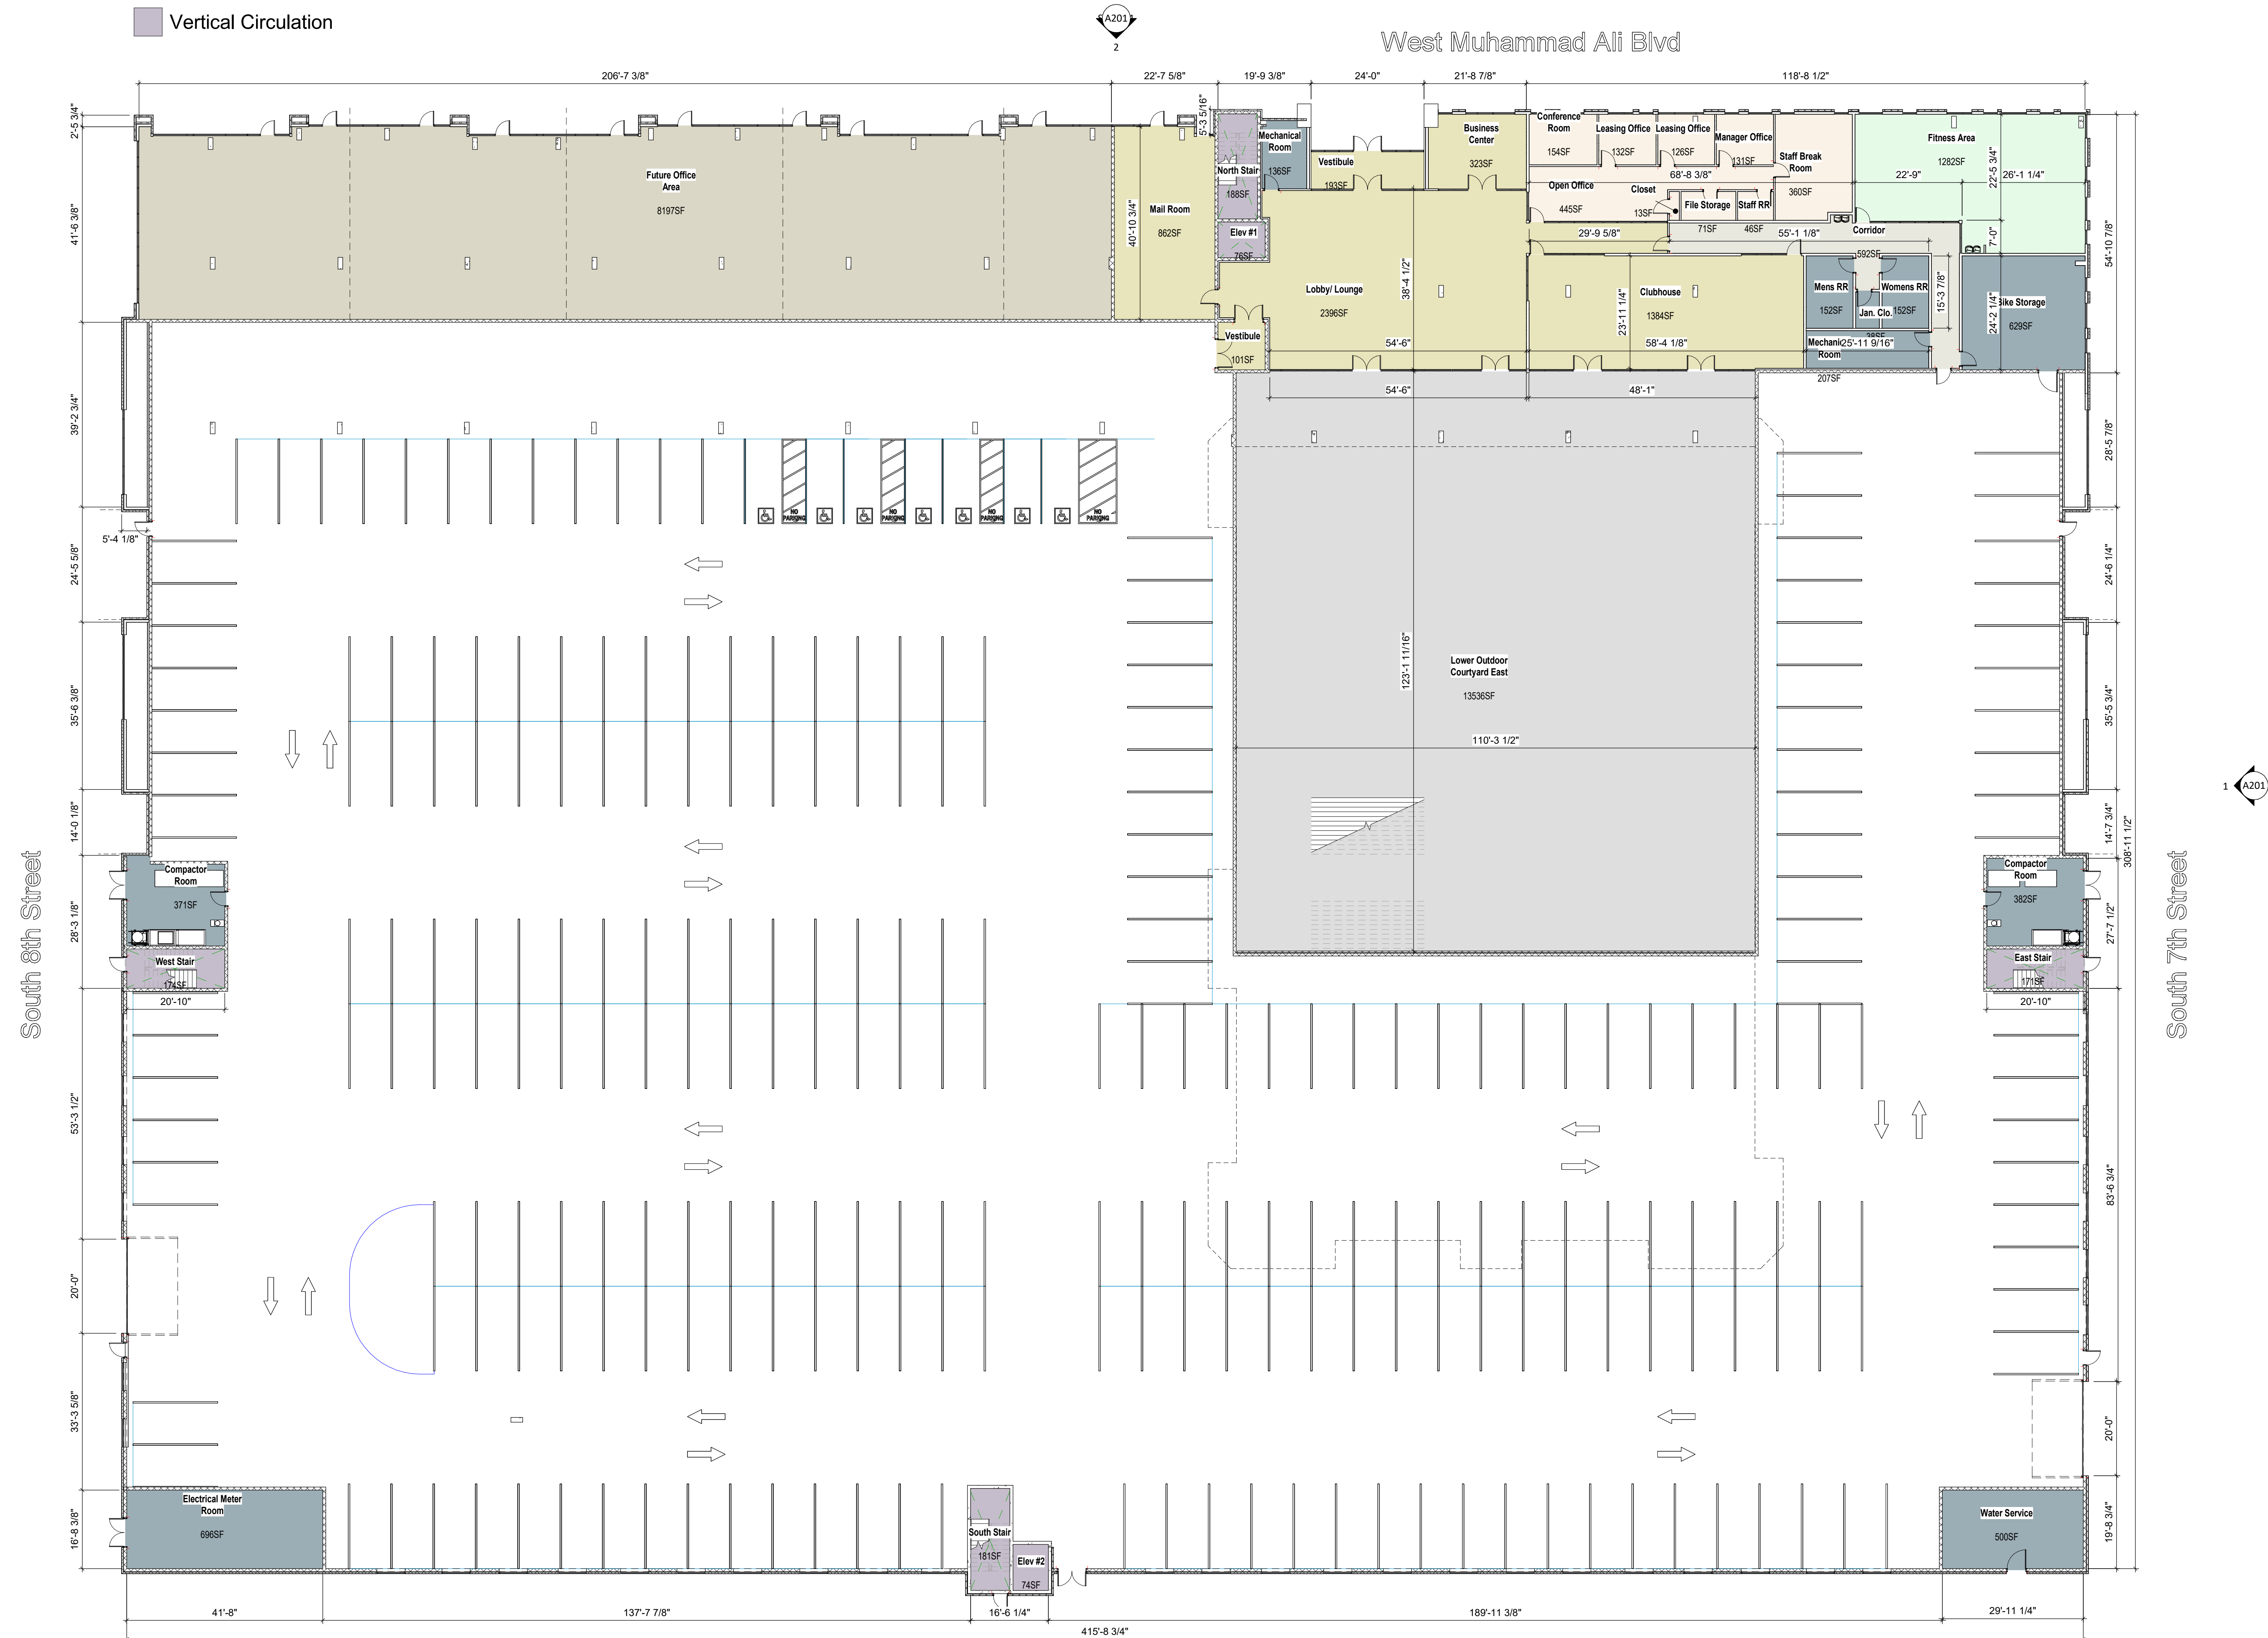

**1 Level 1 Schematic Floor Plan**  
SD1.201 1/16" = 1'-0"




Consultants

Project Name  
**7th & Ali Apartments**

Louisville, KY

Client  
**LDG Development**

1469 South 4th Street  
Louisville, KY 40208

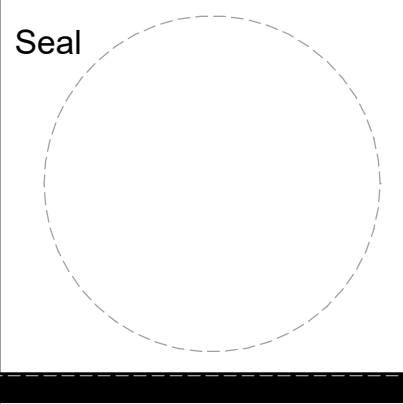

**NOT FOR CONSTRUCTION**

Revisions		
No.	Description	Date

**Level 1 Schematic Floor Plan**


Project number 20LD12  
Date September 12, 2022

**SD1.201**  
Scale 1/16" = 1'-0"

**Department Legend**

- Apartments - 1 (One) Bedroom
- Apartments - 2 (Two) Bedroom
- Apartments - 3 (Three) Bedroom
- Circulation
- Outdoor Areas
- Support Areas
- Vertical Circulation

Room Schedule - Units		
Name	Count	Area
Apartments - 1 (One) Bedroom		
One Bedroom - 1A	60	43,714.78 SF
Apartments - 2 (Two) Bedroom		
Two Bedroom - 2A	84	90,725.31 SF
Two Bedroom - 2B	32	38,579.59 SF
Apartments - 3 (Three) Bedroom		
Three Bedroom - 3A	80	111,387.92 SF
Three Bedroom - 3B	80	111,387.92 SF
Three Bedroom - 3C	256	284,407.60 SF

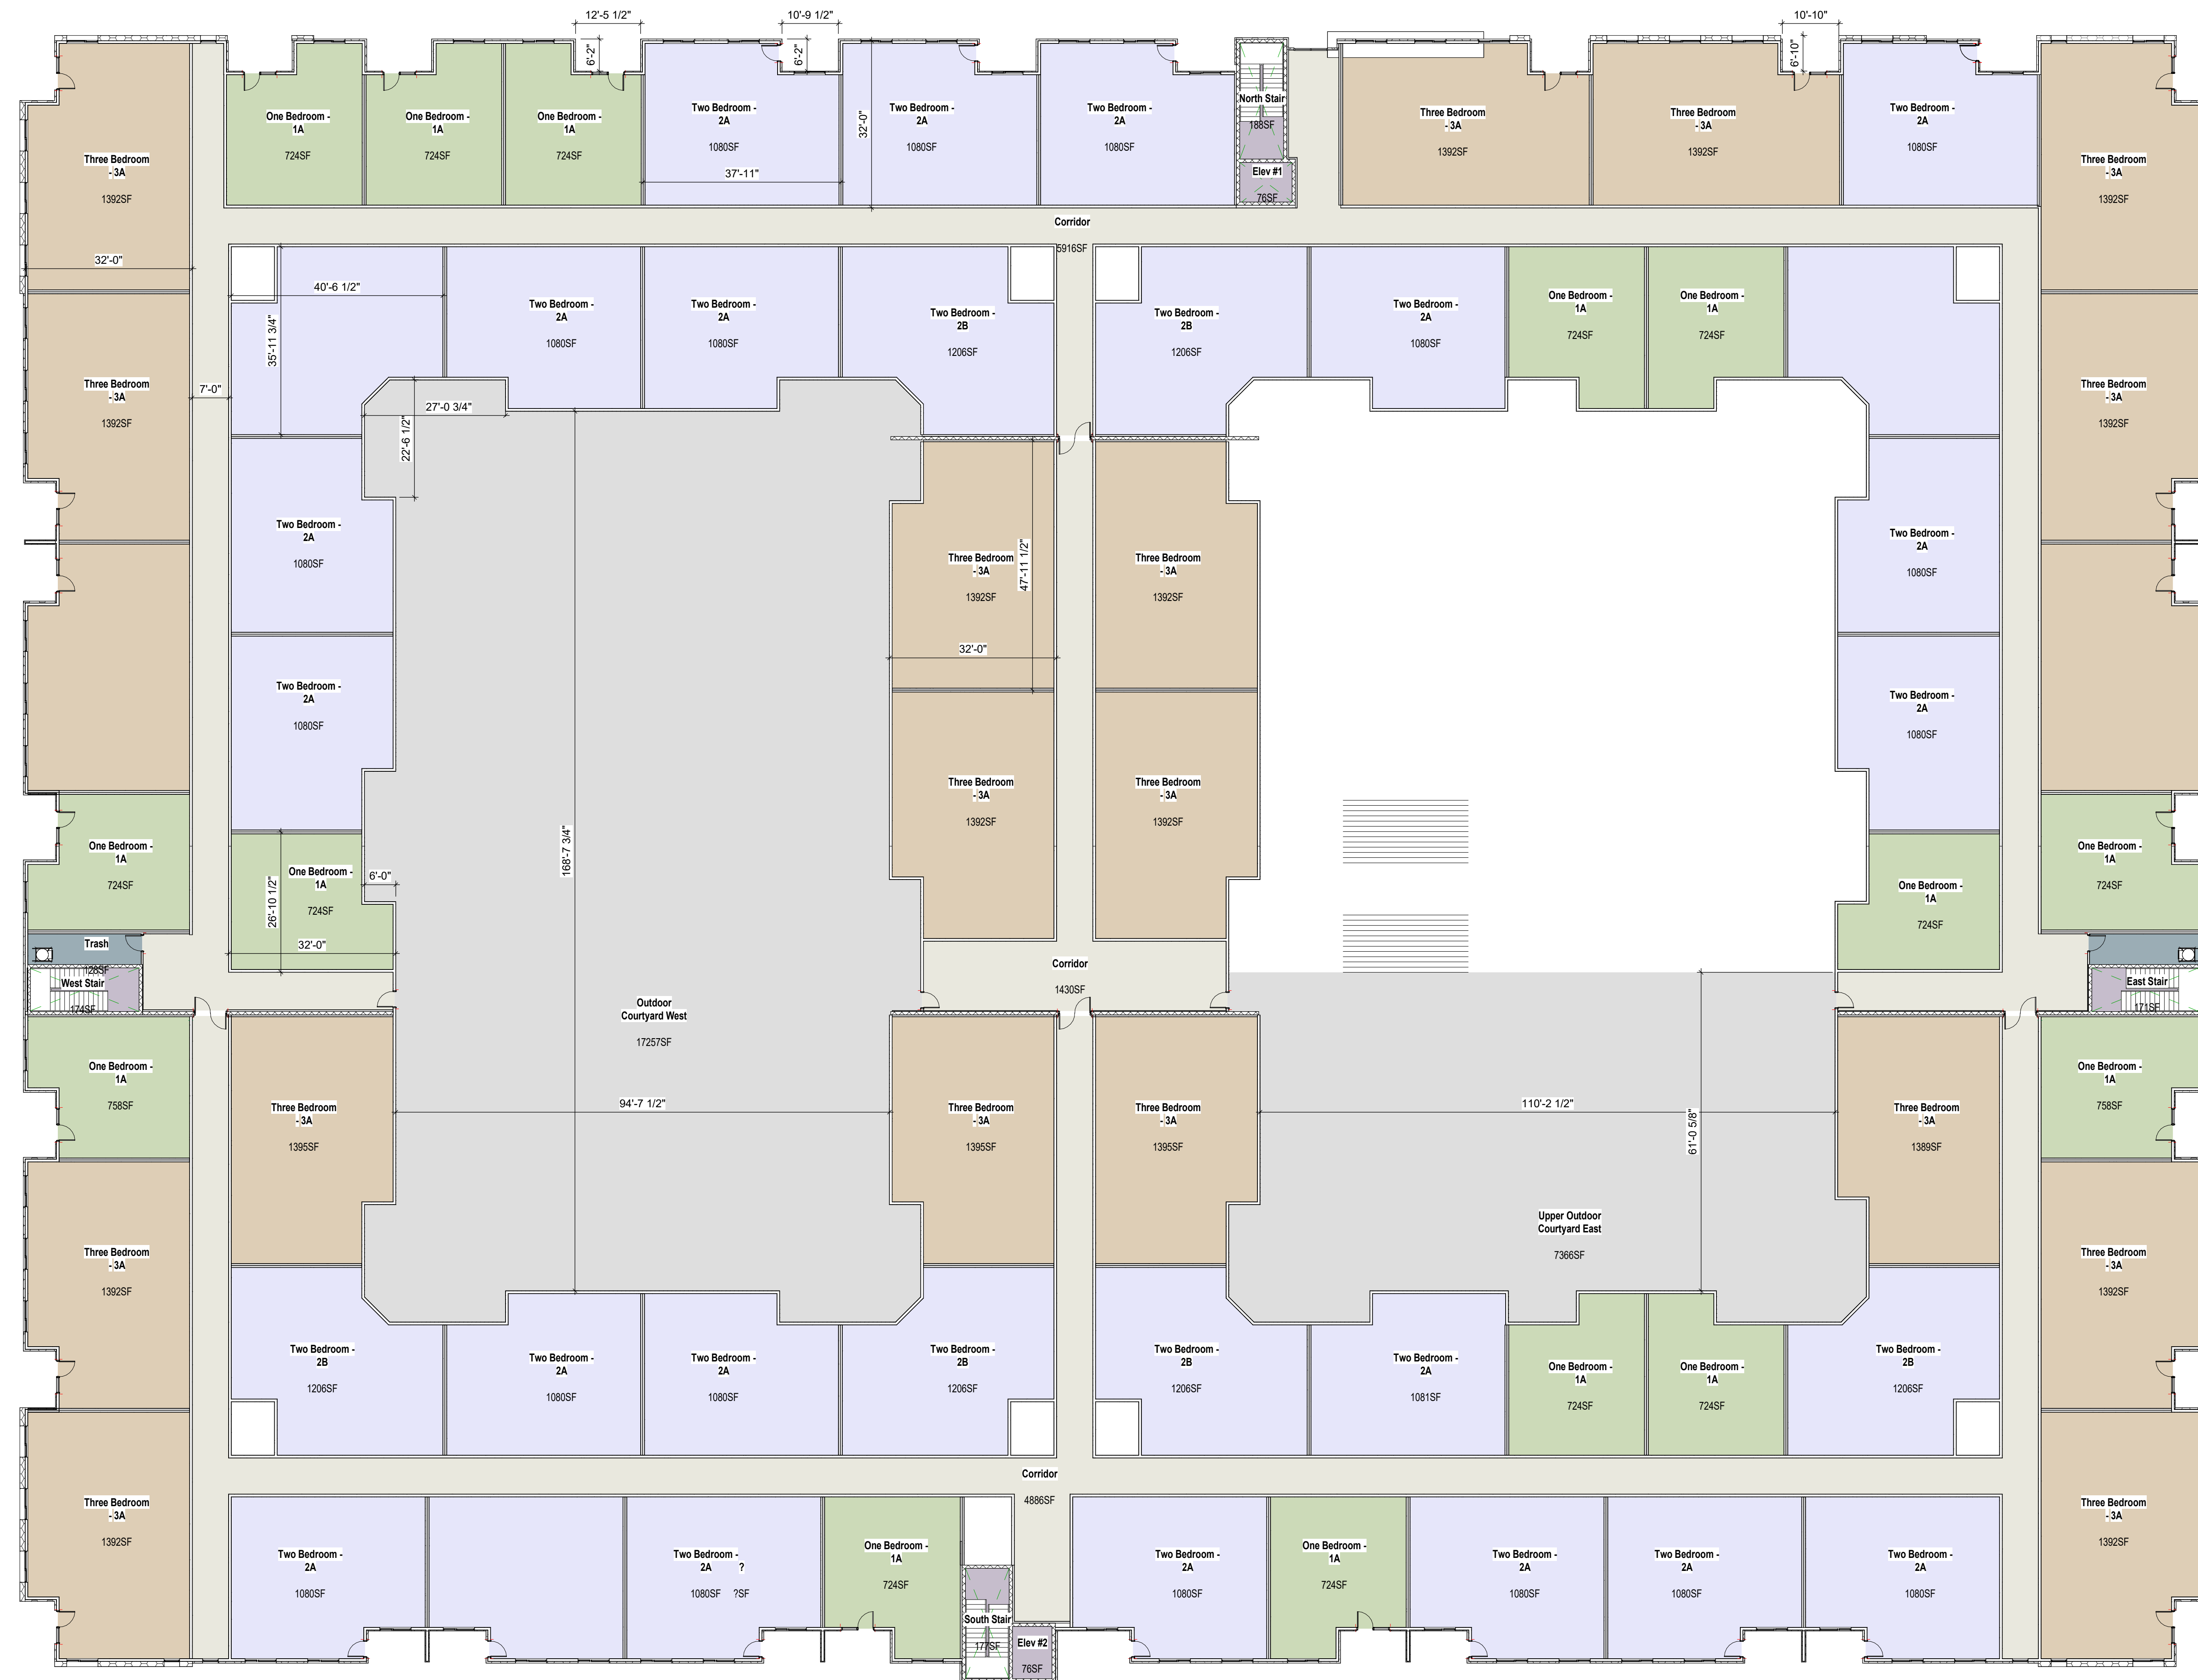

**1 Levels 2,3,4,5 Schematic Floor Plan**  
SD1.202 1/16" = 1'-0"




Consultants

Project Name  
**7th & Ali Apartments**

Louisville, KY

Client  
**LDG Development**

1469 South 4th Street  
Louisville, KY 40208

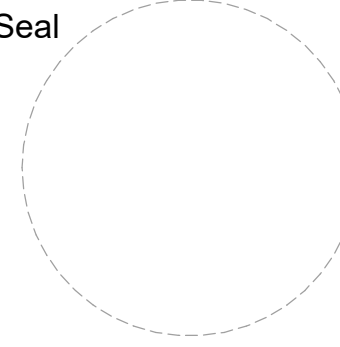

**NOT FOR CONSTRUCTION**

Revisions		
No.	Description	Date

**Levels 2,3,4,5 Schematic Floor Plan**

Project number 20LD12  
Date September 12, 2022

**SD1.202**  
Scale 1/16" = 1'-0"





2330 frankfort avenue  
louisville, kentucky 40208  
tel.: 502.589.8007  
www.studioarch.com

Consultants

Project Name

7th & Ali  
Apartments

Louisville, KY

Client

LDG  
Development

1469 South 4th Street  
Louisville, KY 40208

Seal

NOT FOR  
CONSTRUCTION

Revisions


No.	Description	Date

Typical Unit Floor  
Plans


Project number 20LD12  
Date September 12, 2022

SD1.221


Scale 1/4" = 1'-0"

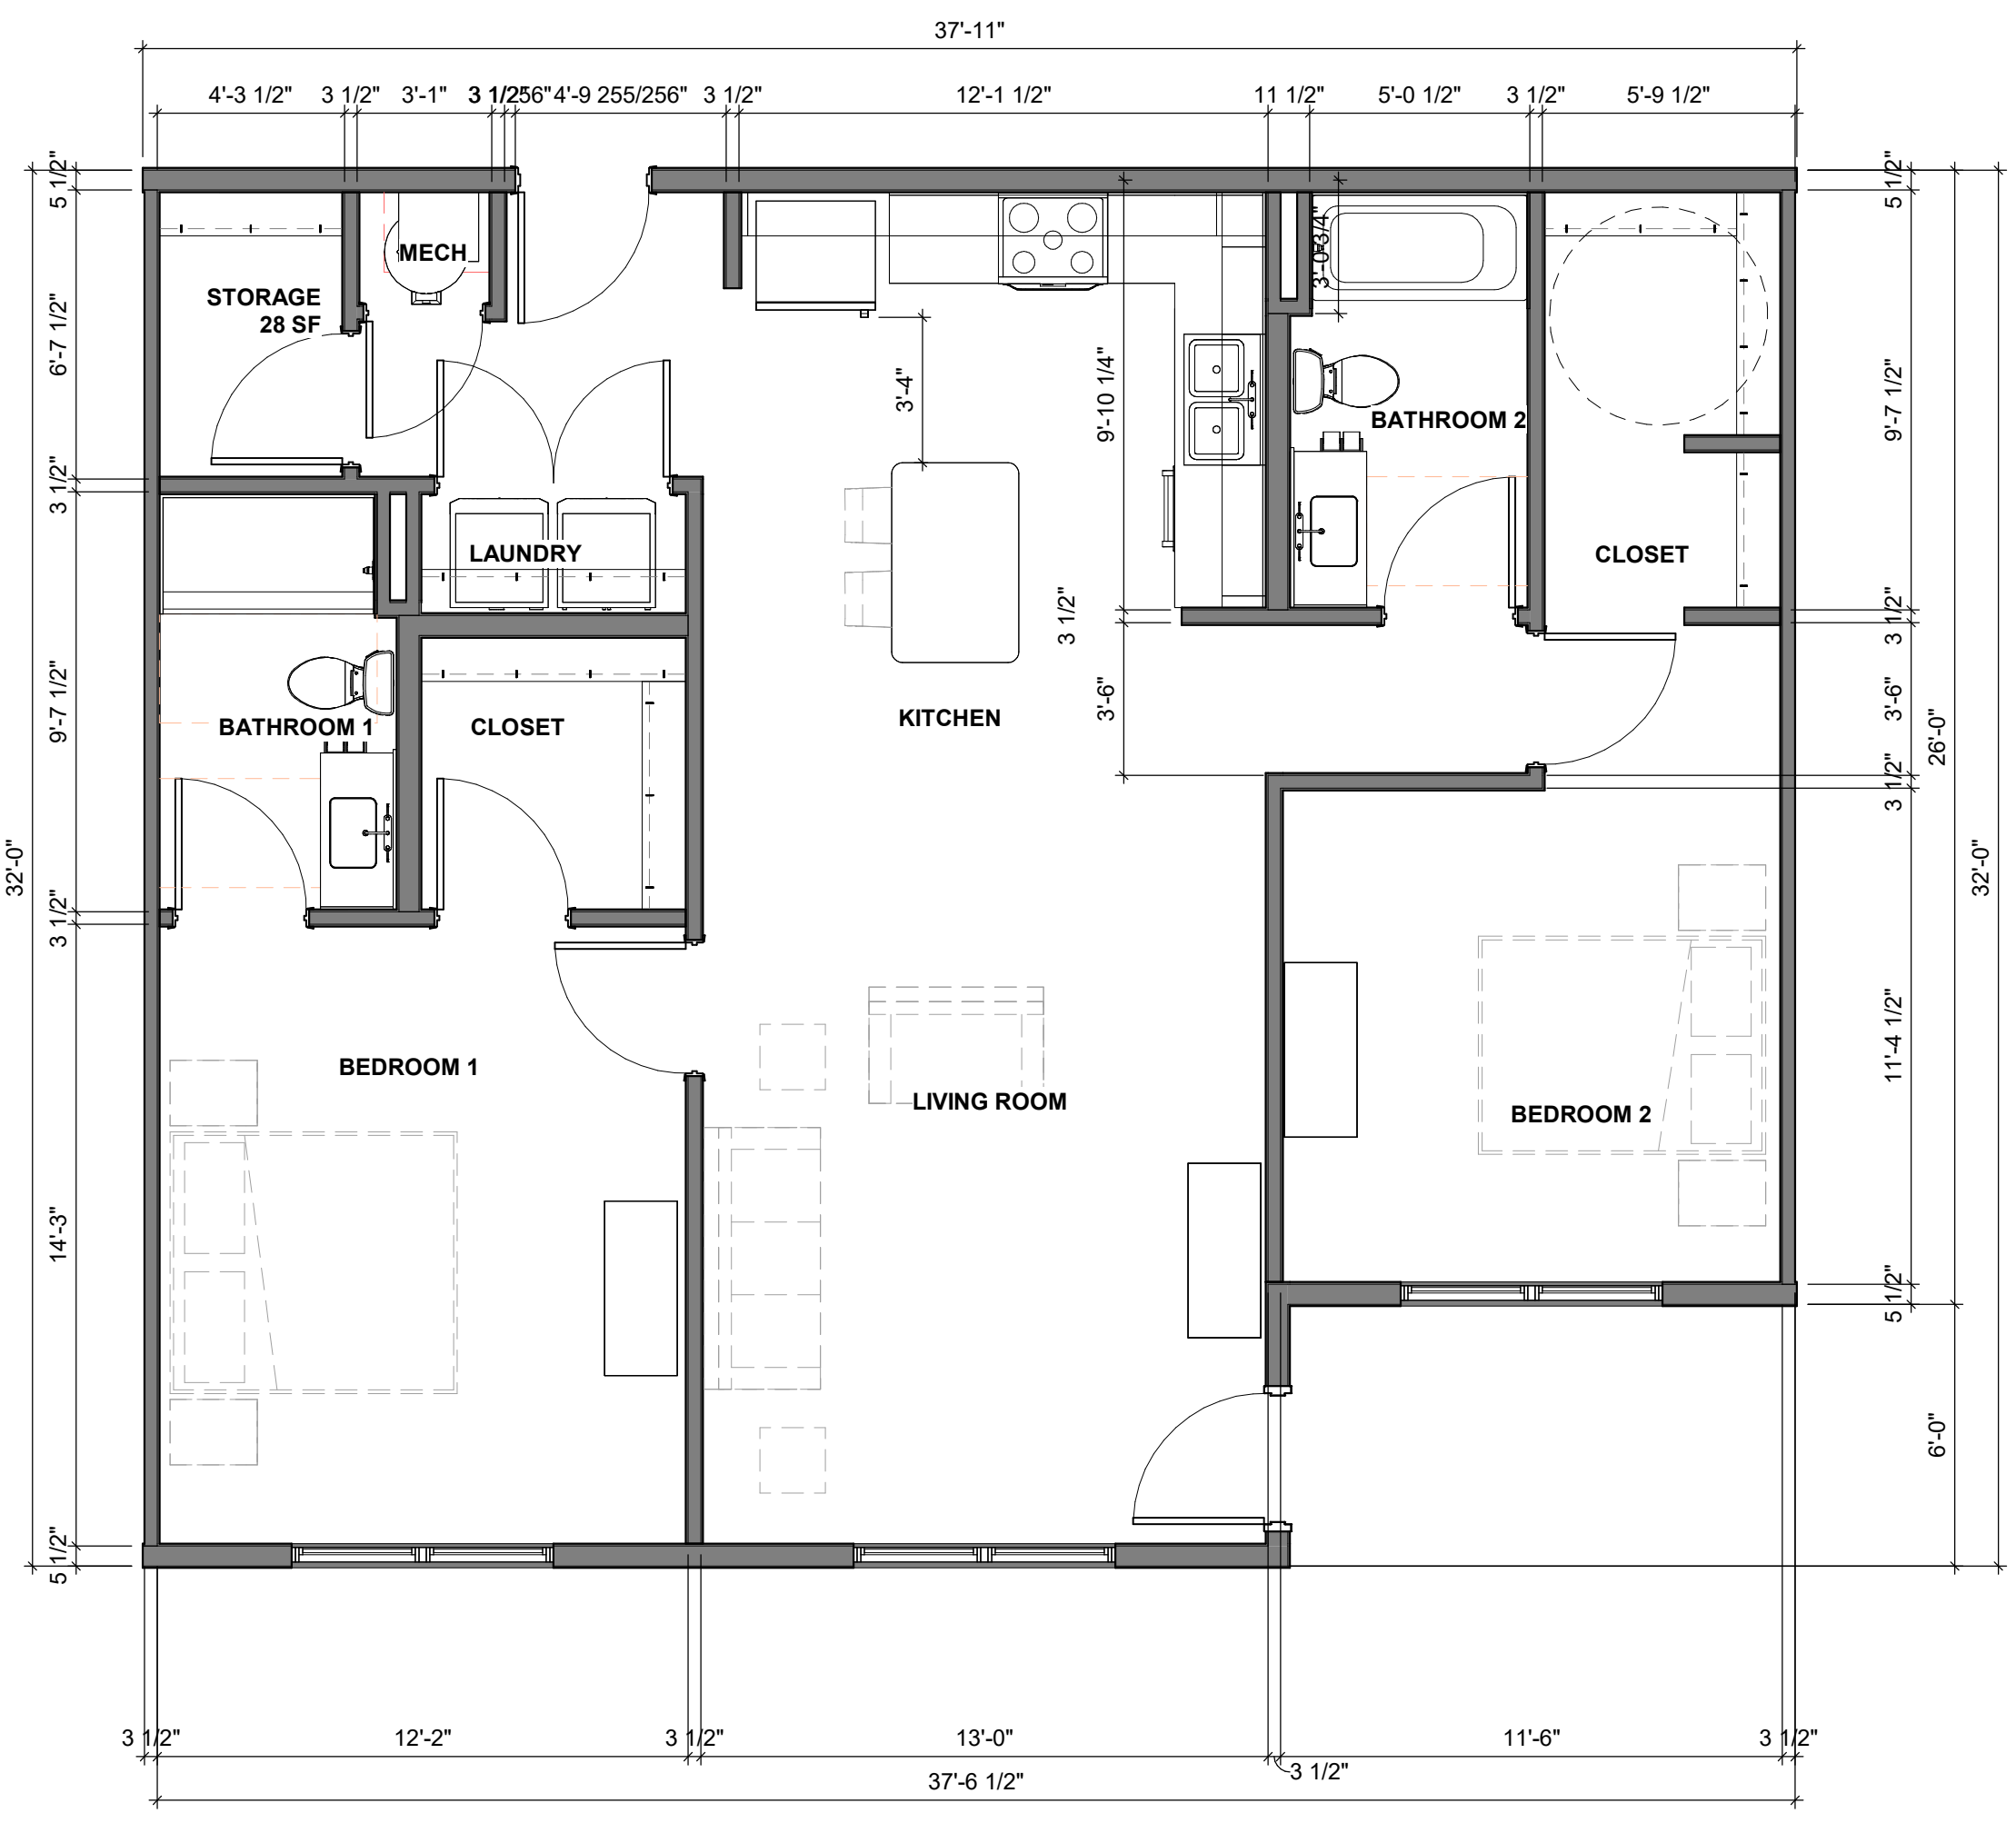


4 Enlarged Schematic Plan- Unit 2A  
SD1.221 1/4" = 1'-0"

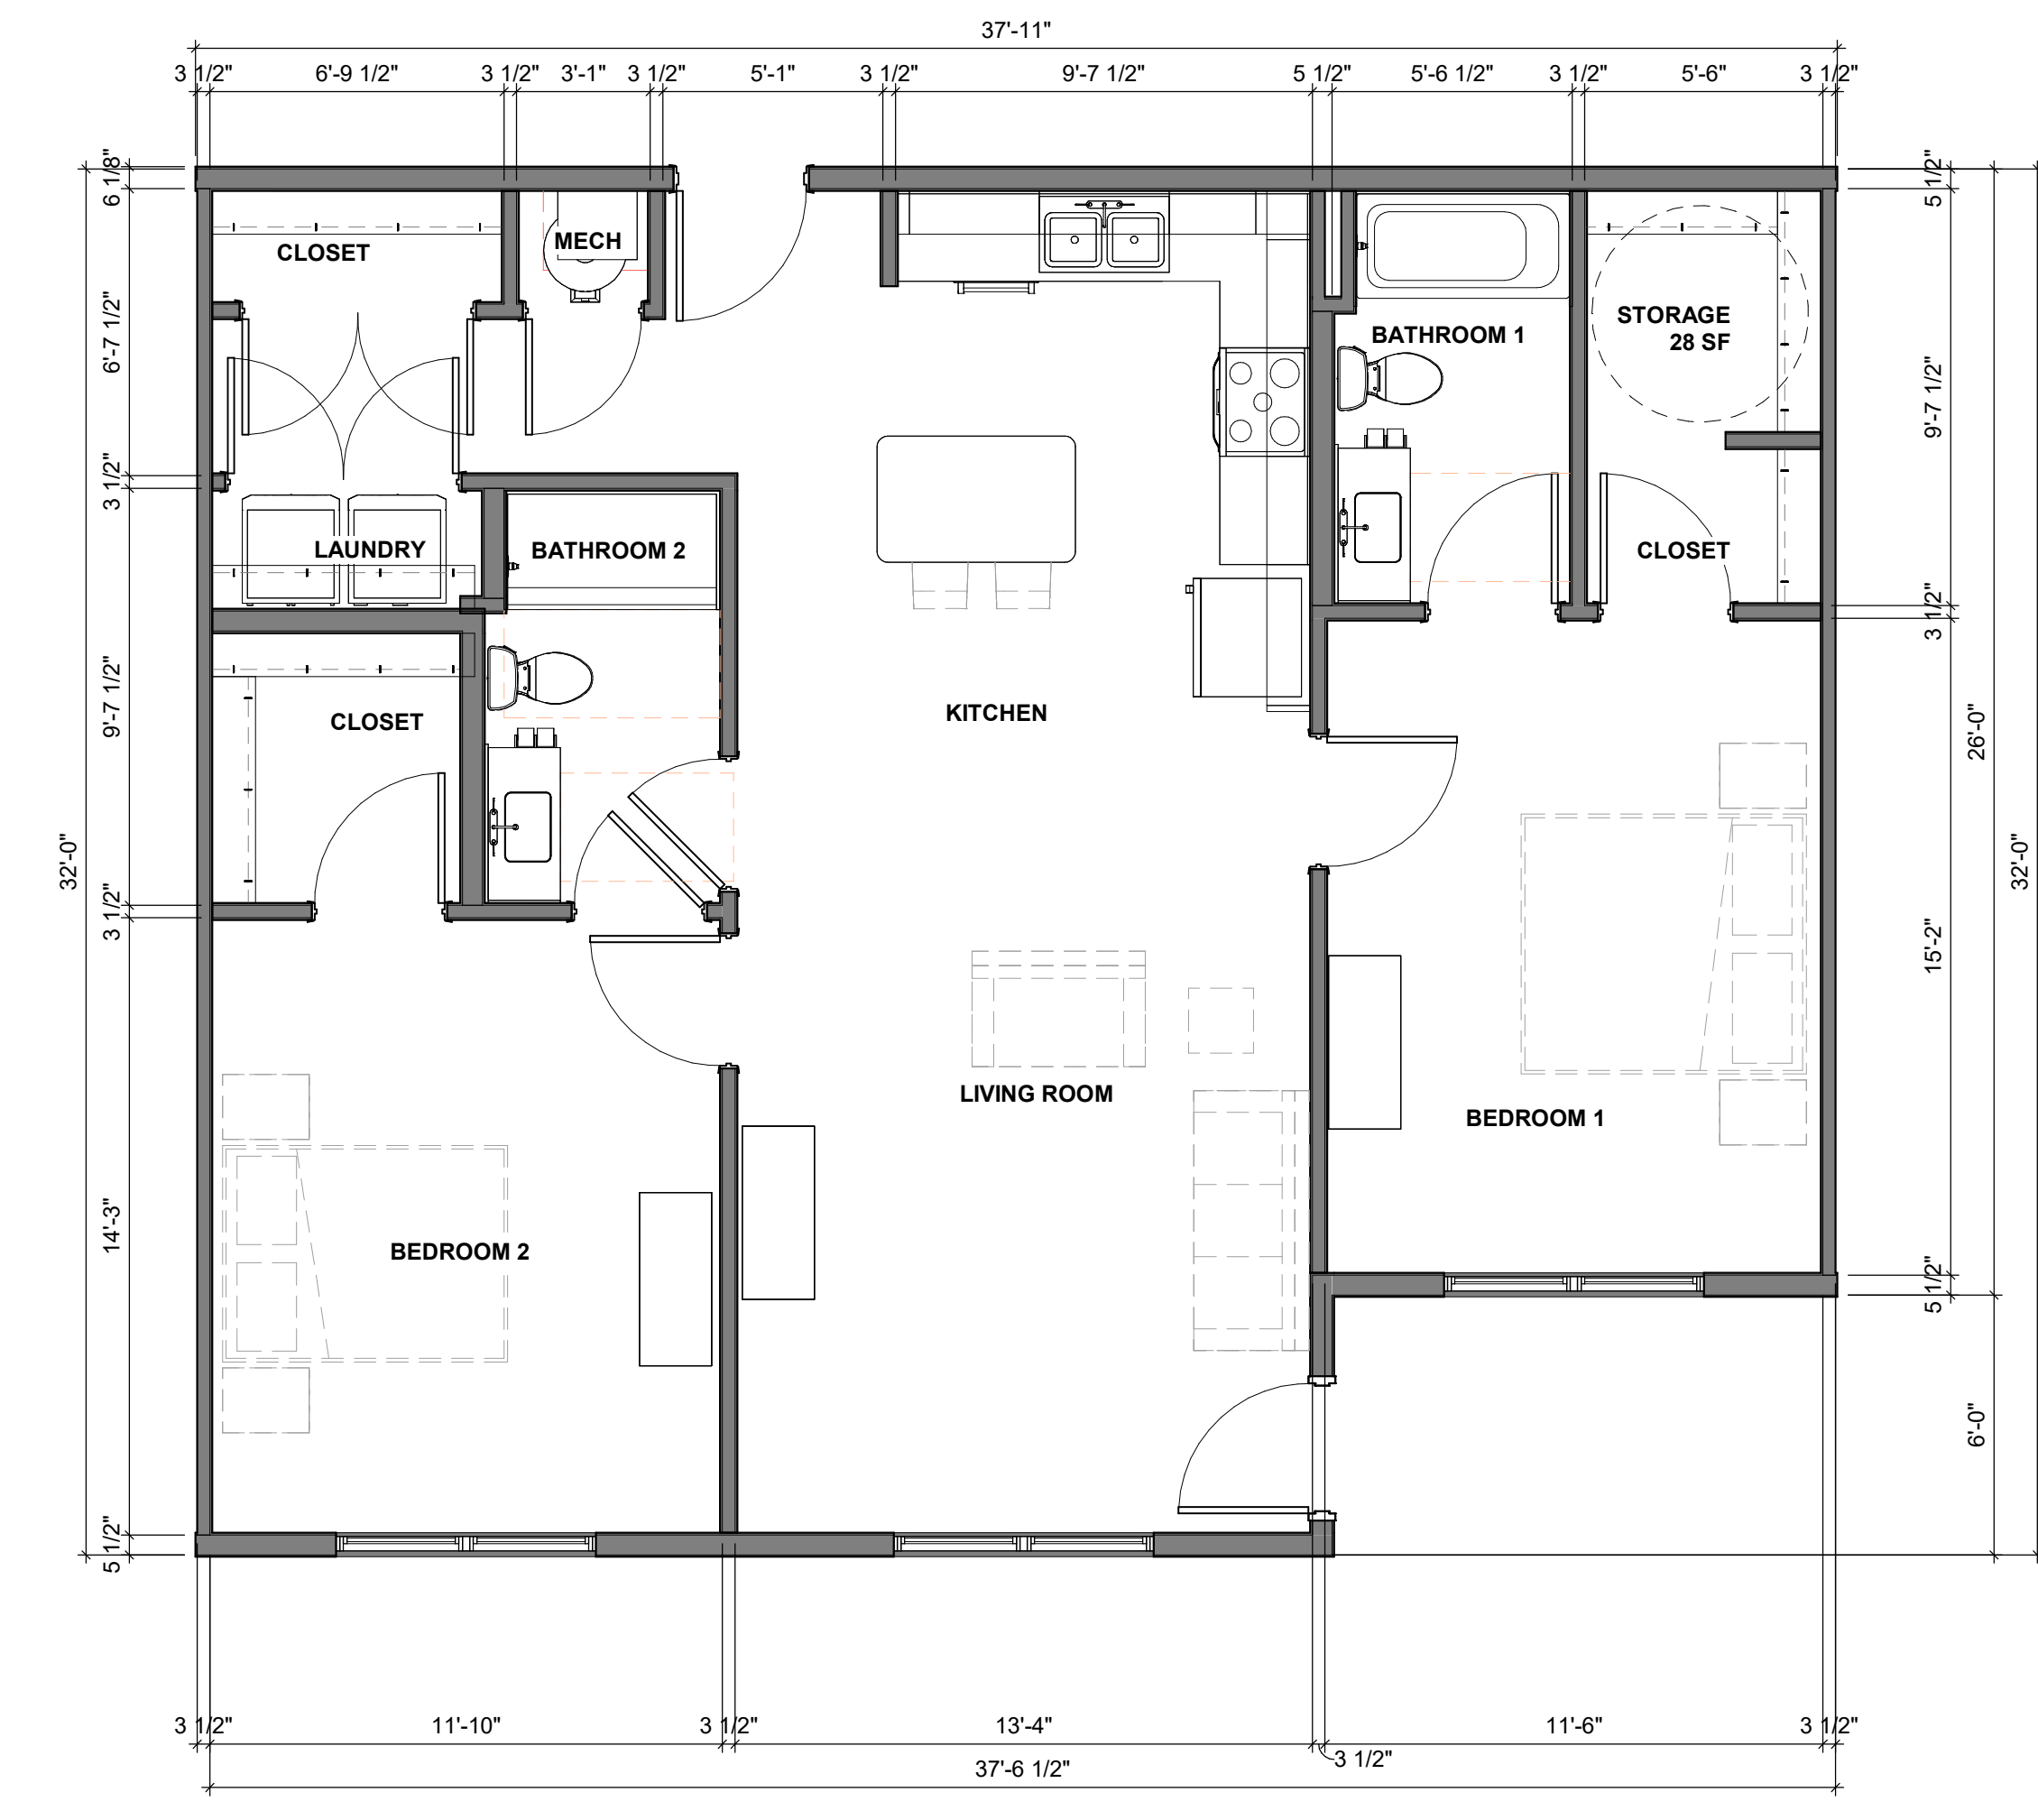

3 Enlarged Schematic Plan- Unit 2A-Alt 01  
SD1.221 1/4" = 1'-0"

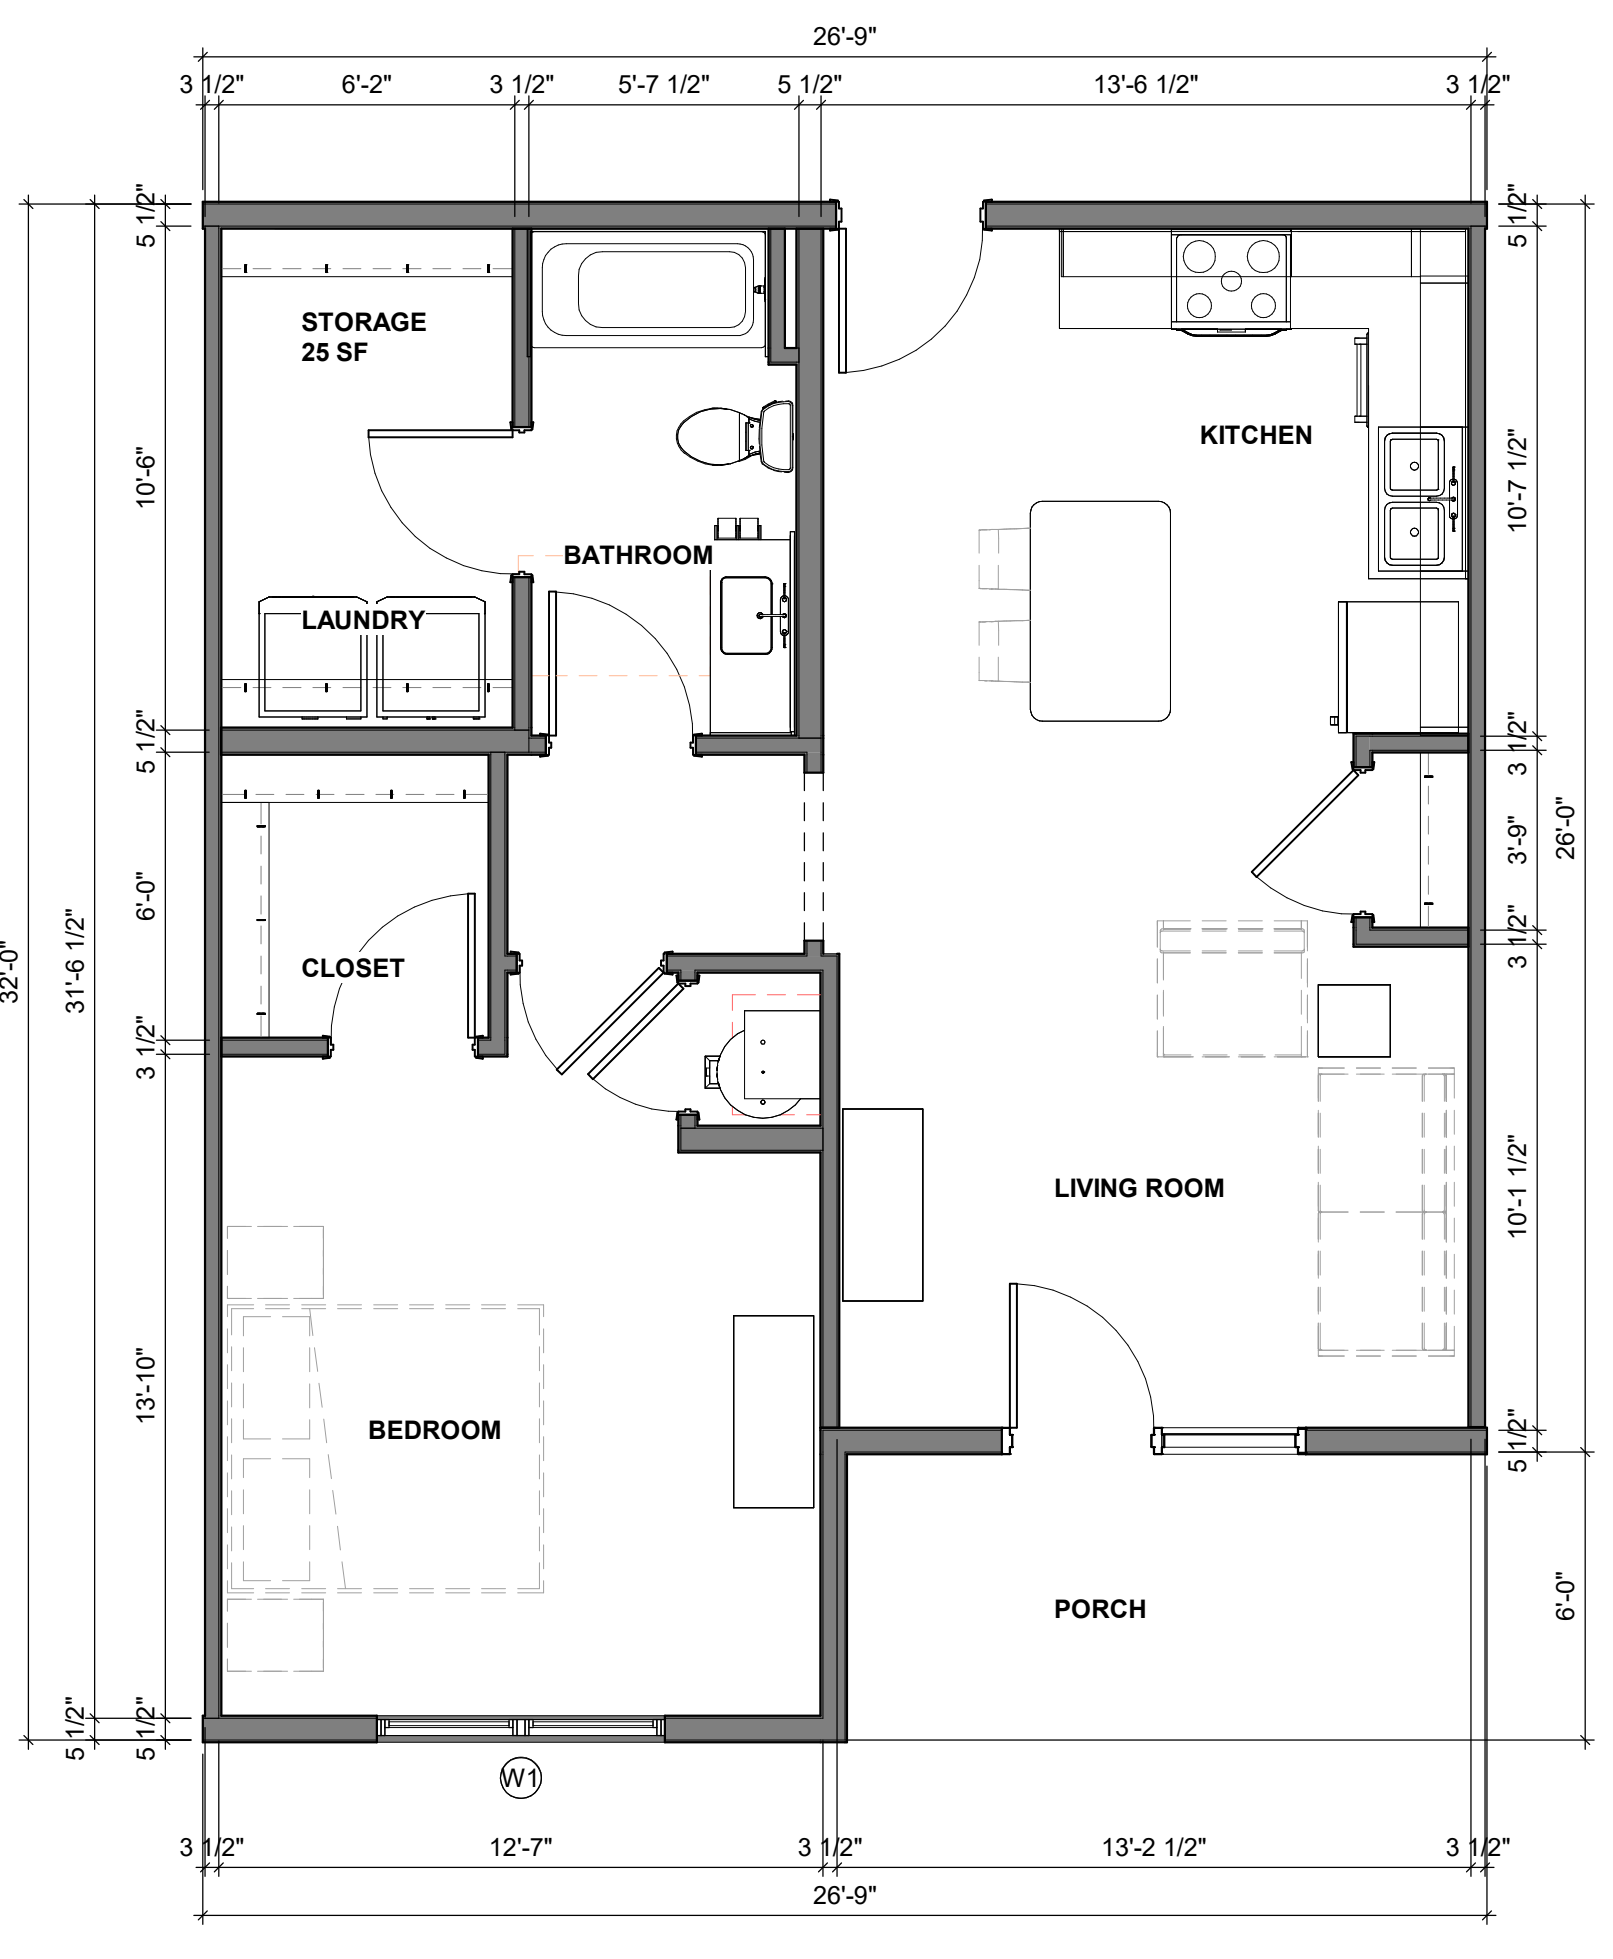

2 Enlarged Schematic Plan- Unit 1A  
SD1.221 1/4" = 1'-0"

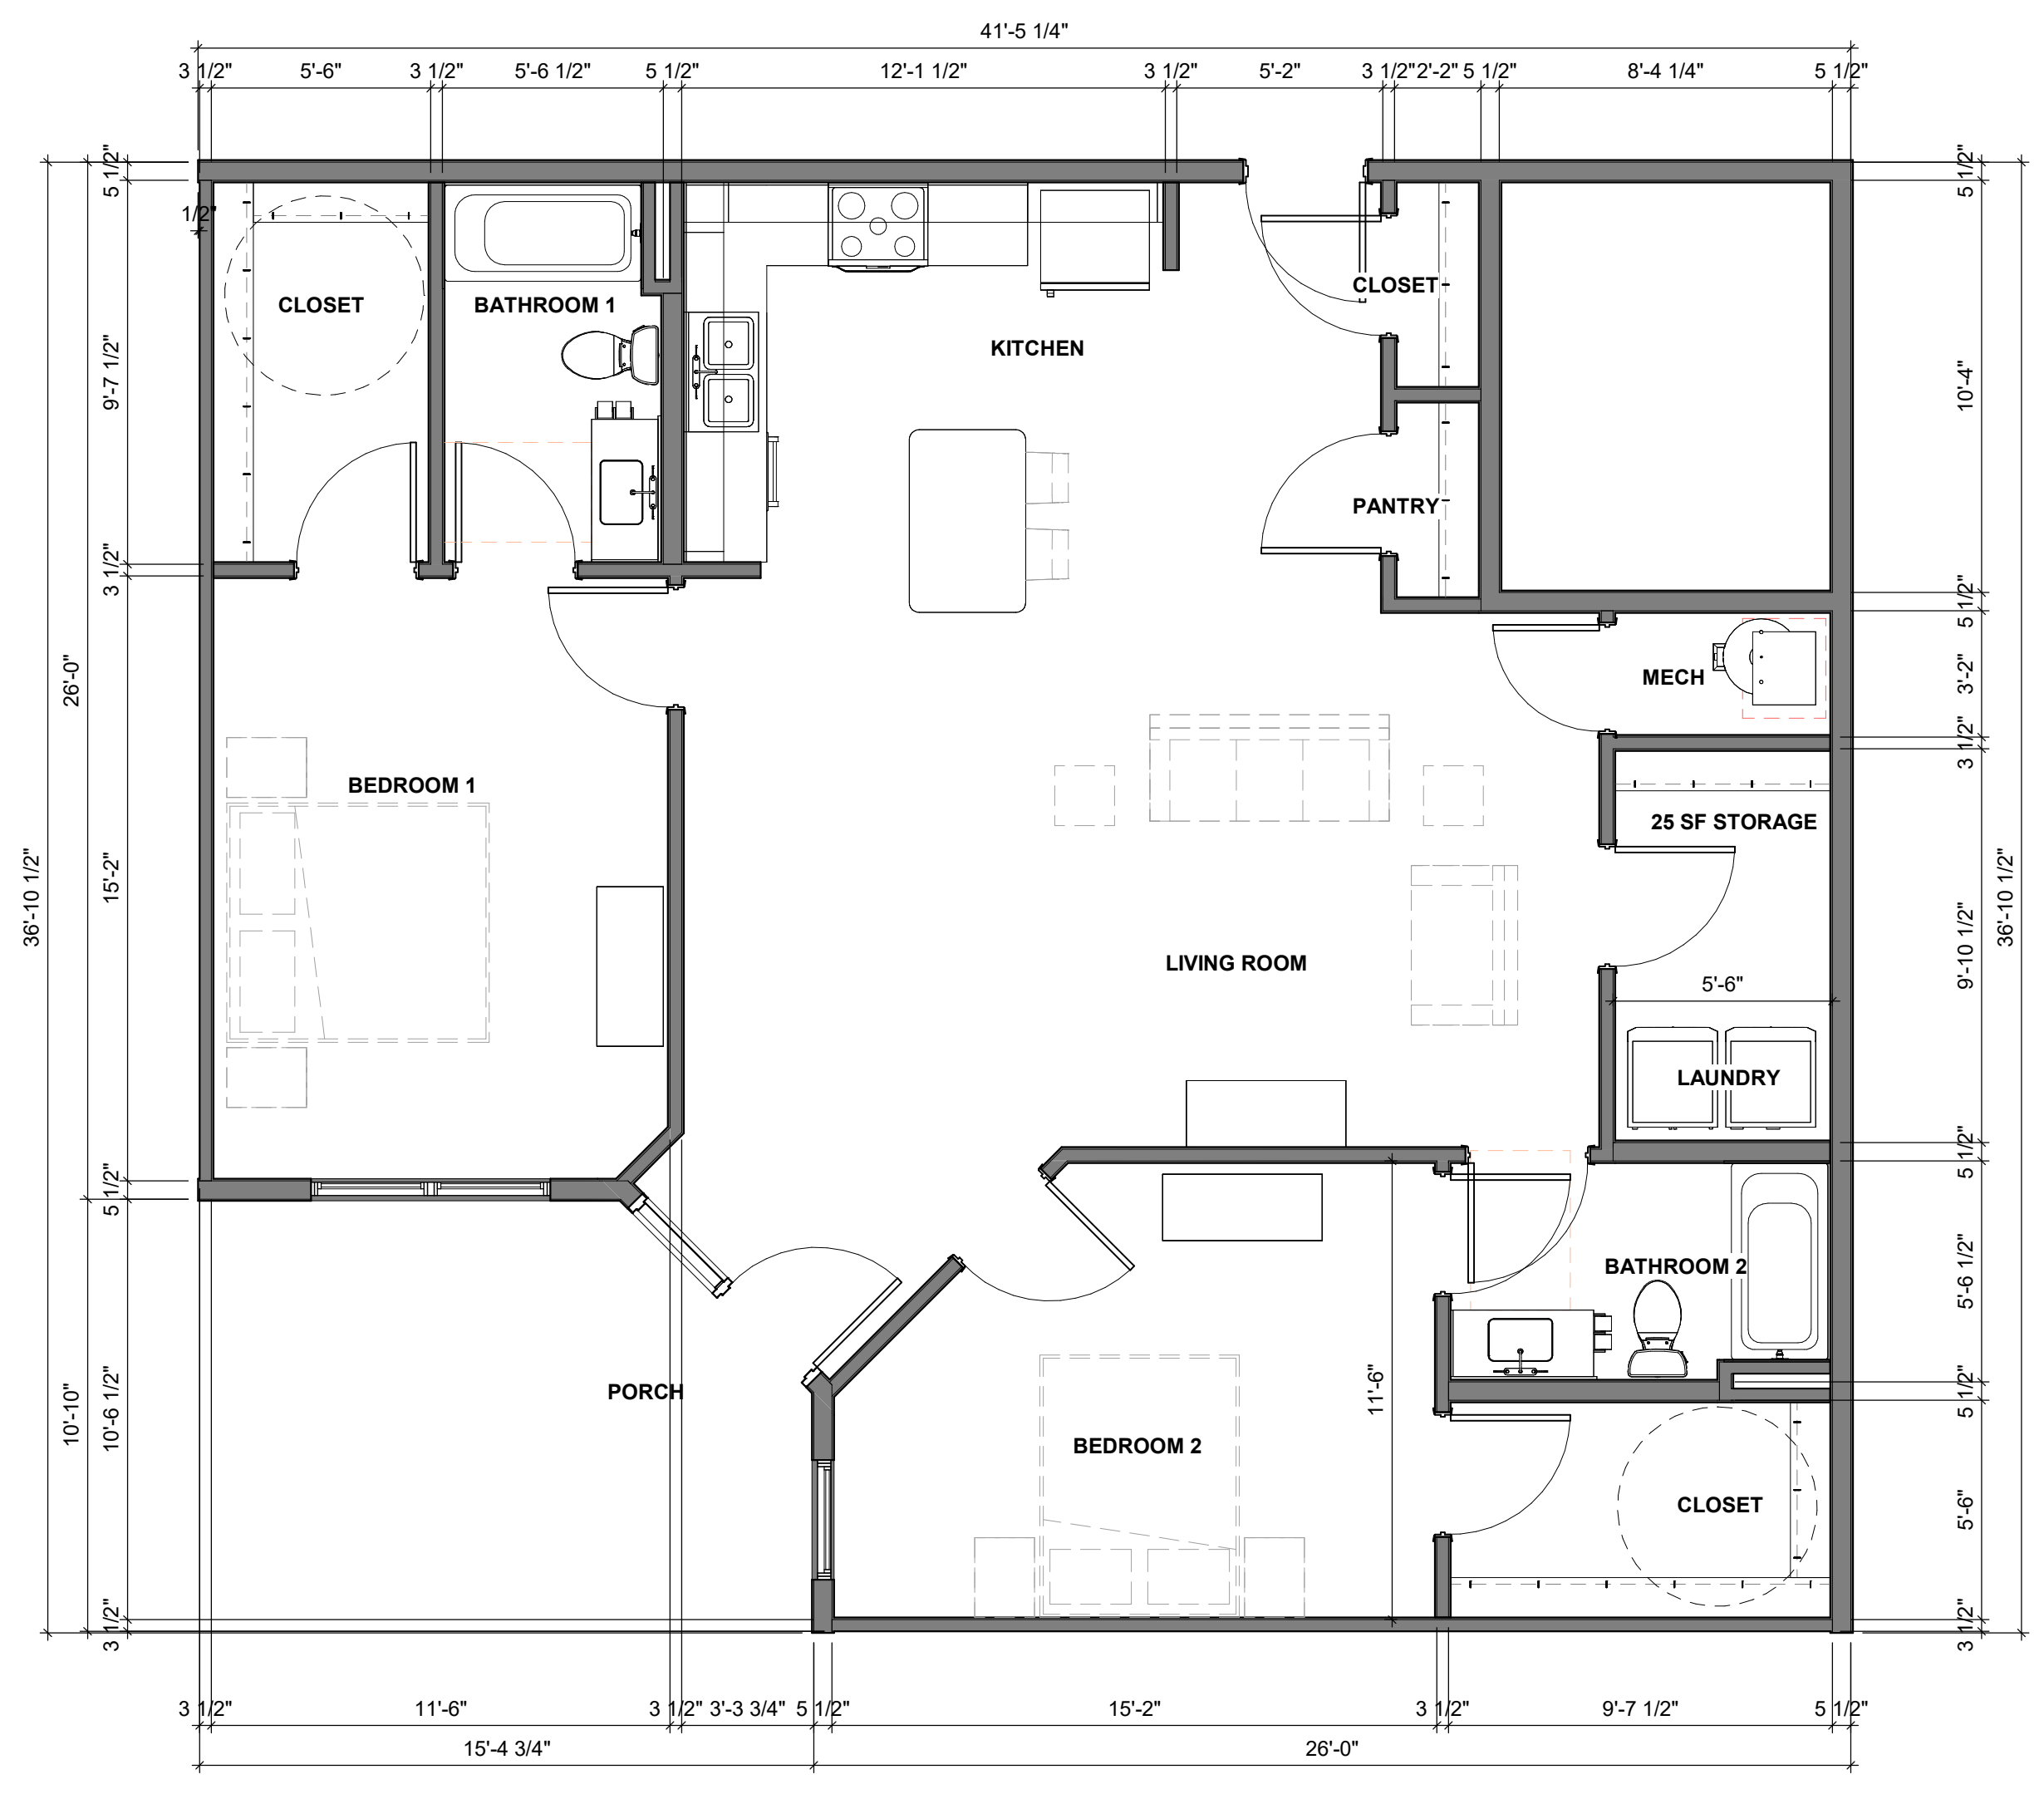

1 Enlarged Schematic Plan- Unit 2B  
SD1.221 1/4" = 1'-0"



2330 frankfort avenue  
louisville, kentucky 40208  
tel.: 502.589.8007  
www.studioarch.com


Consultants

Project Name  
**7th & Ali  
Apartments**

Louisville, KY

Client  
**LDG  
Development**

1469 South 4th Street  
Louisville, KY 40208

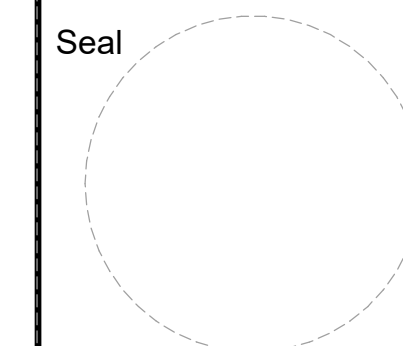

**NOT FOR  
CONSTRUCTION**


Revisions		
No.	Description	Date

**Typical Unit Floor  
Plans**


Project number 20LD12  
Date September 12, 2022

**SD1.222**

Scale 1/4" = 1'-0"

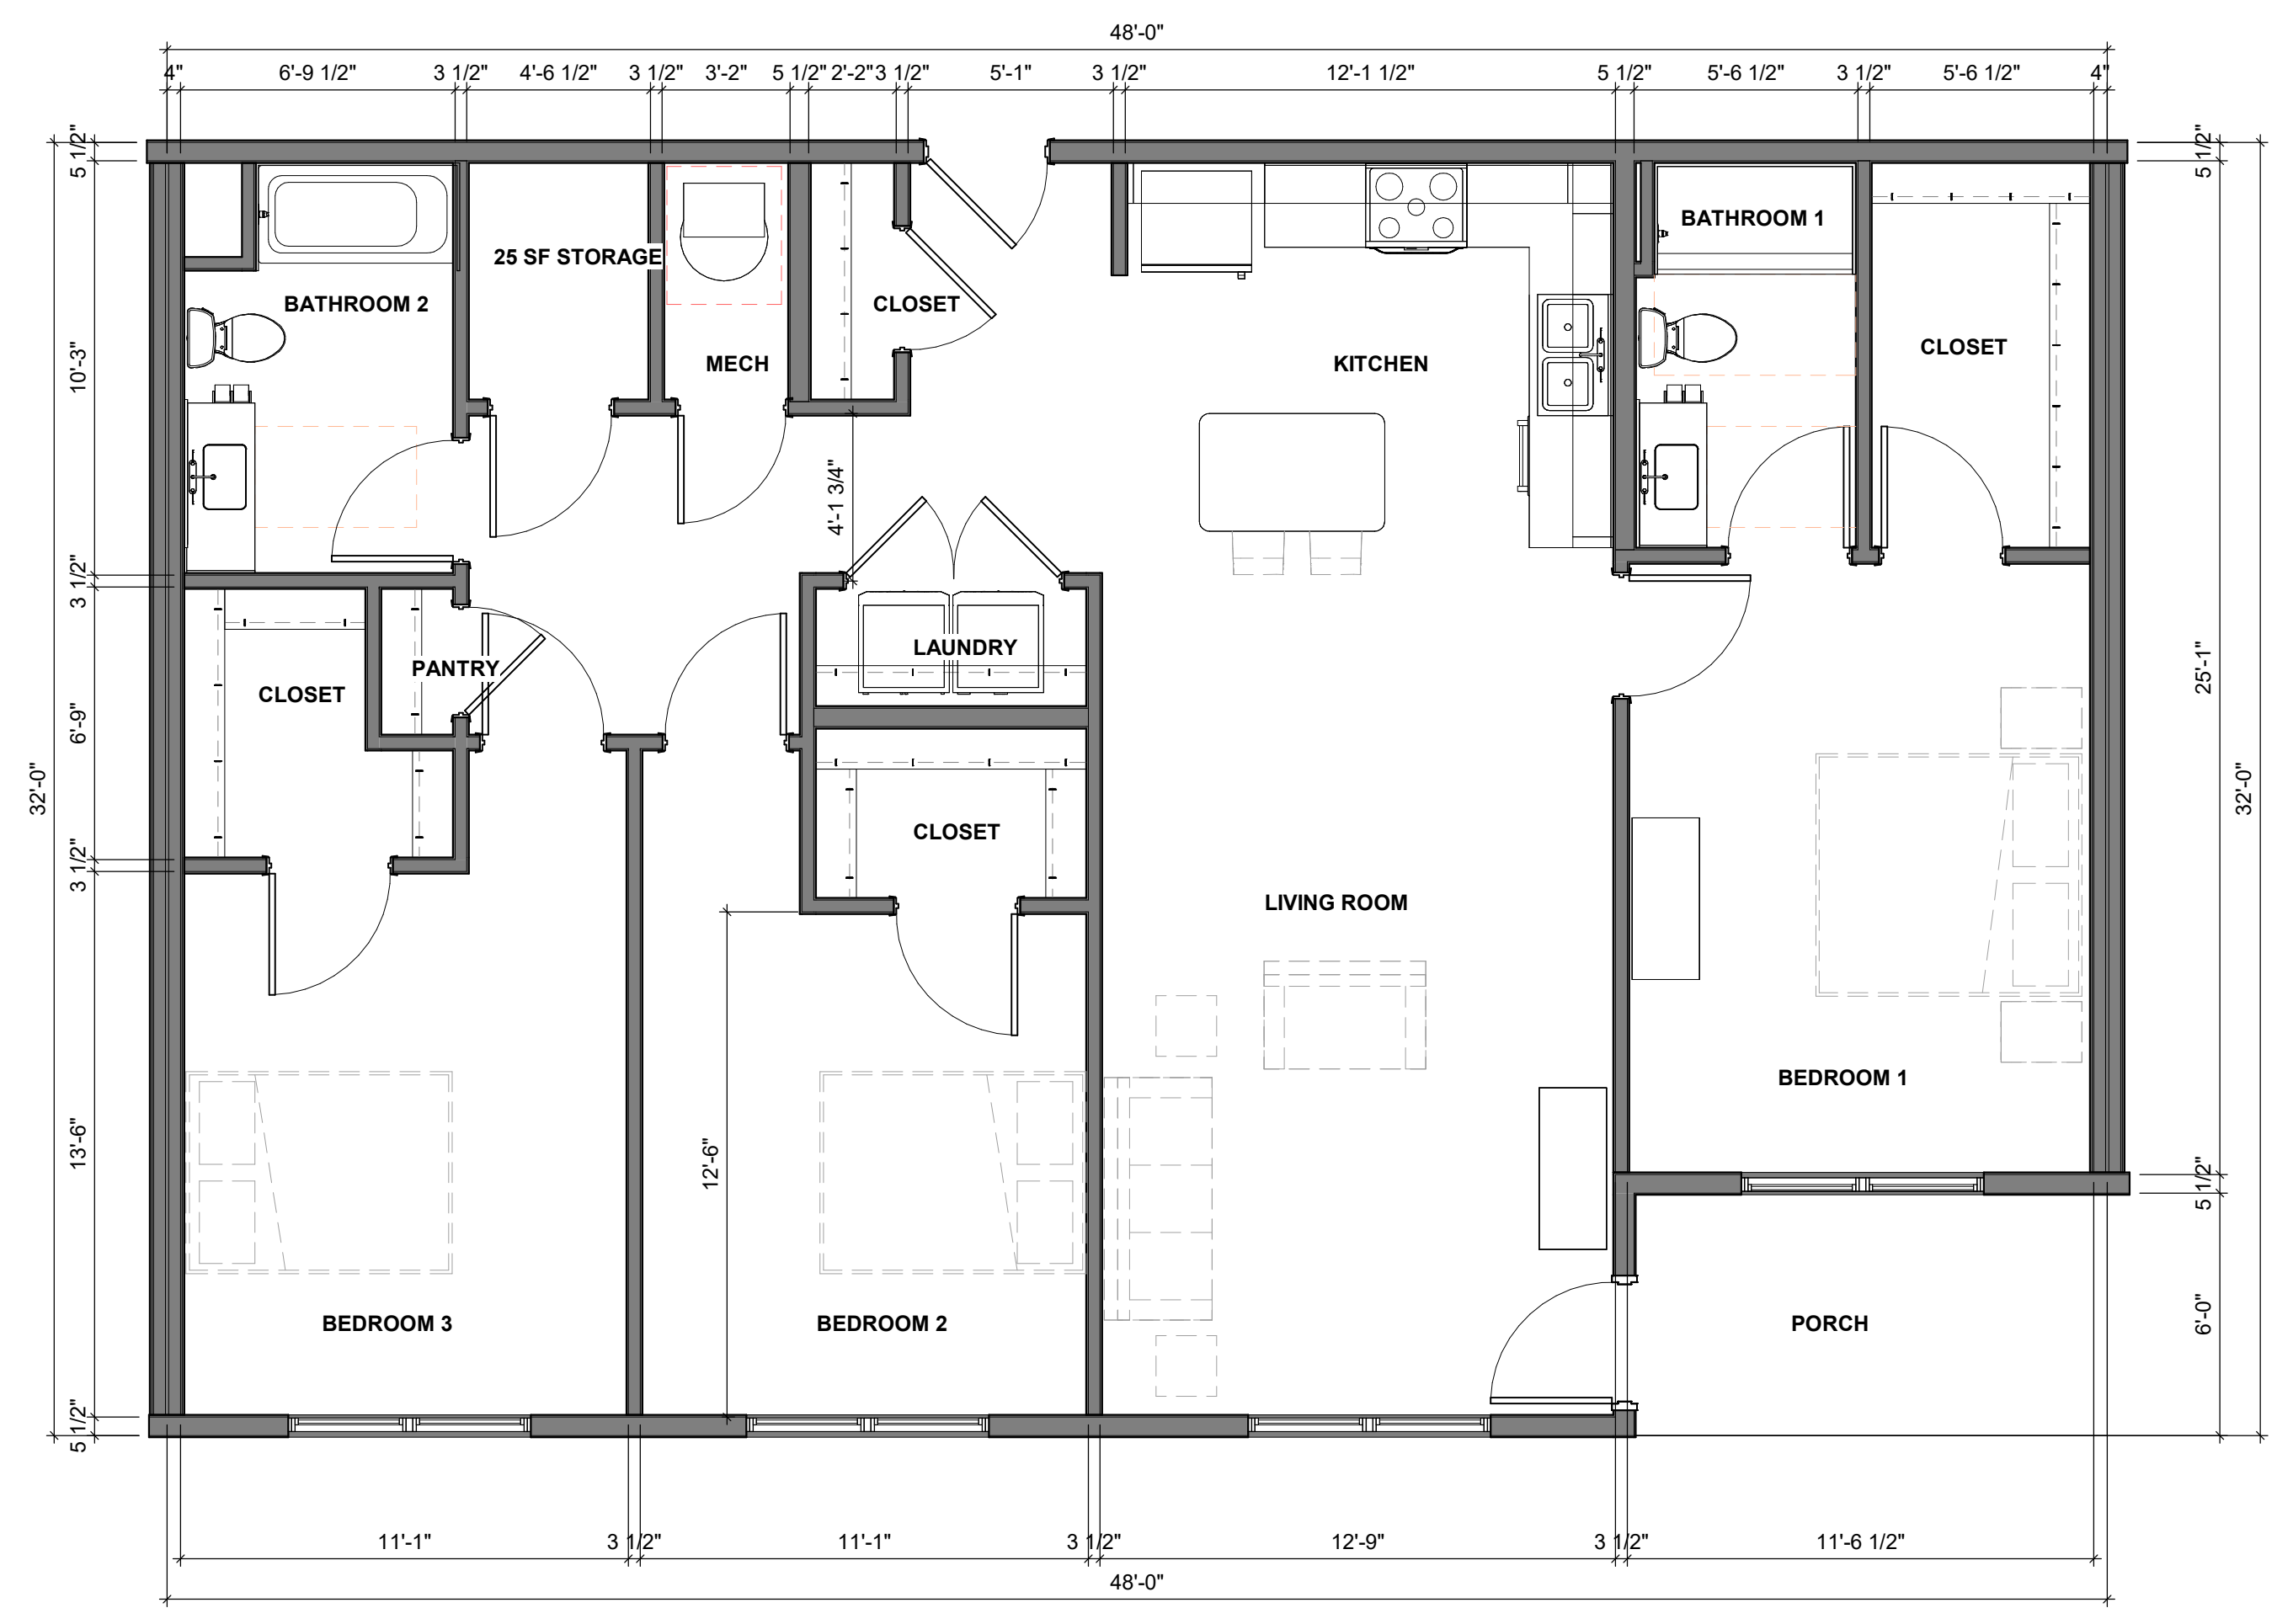

**2 Enlarged Schematic Plan- Unit 3B**  
SD1.222 1/4" = 1'-0"

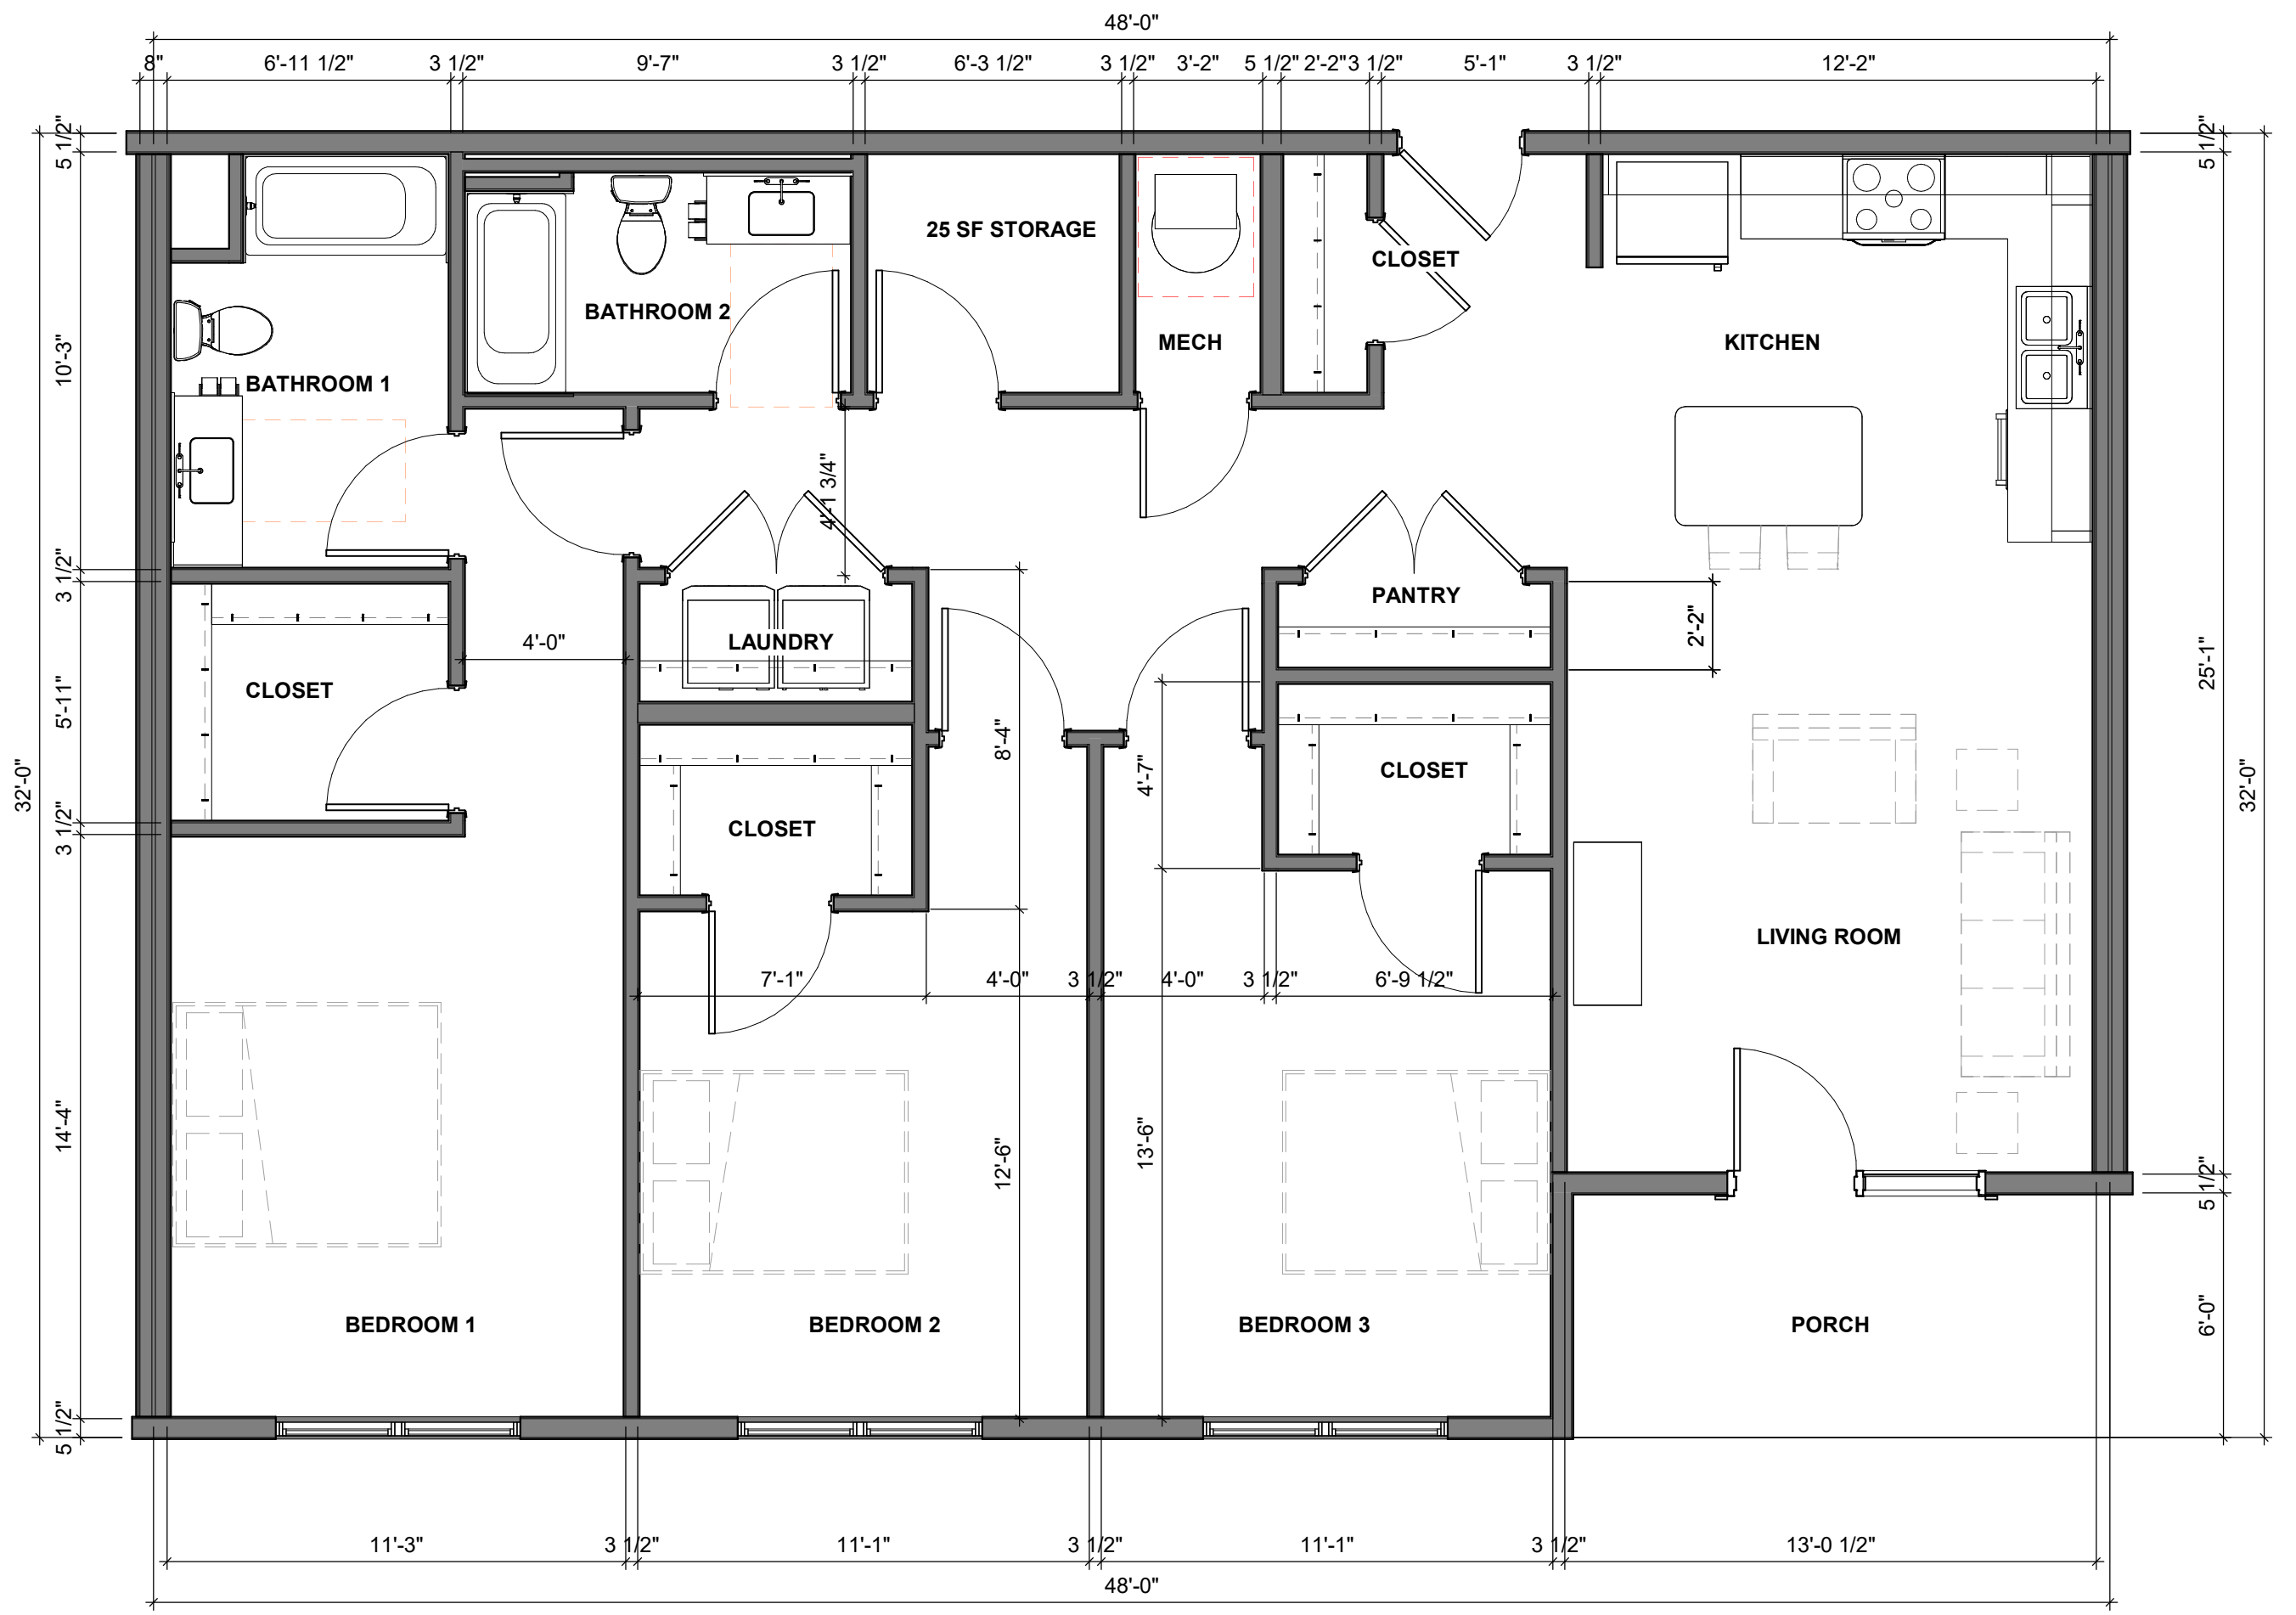

**1 Enlarged Schematic Plan- Unit 3A**  
SD1.222 1/4" = 1'-0"

5  
4  
3  
2  
1

5  
4  
3  
2  
1

F E D C B A

F E D C B A

F E D C B A

F E D C B A


F E D C B A

F E D C B A






**4 Schematic Elevation - North**  
 SD2.101 1/16" = 1'-0"

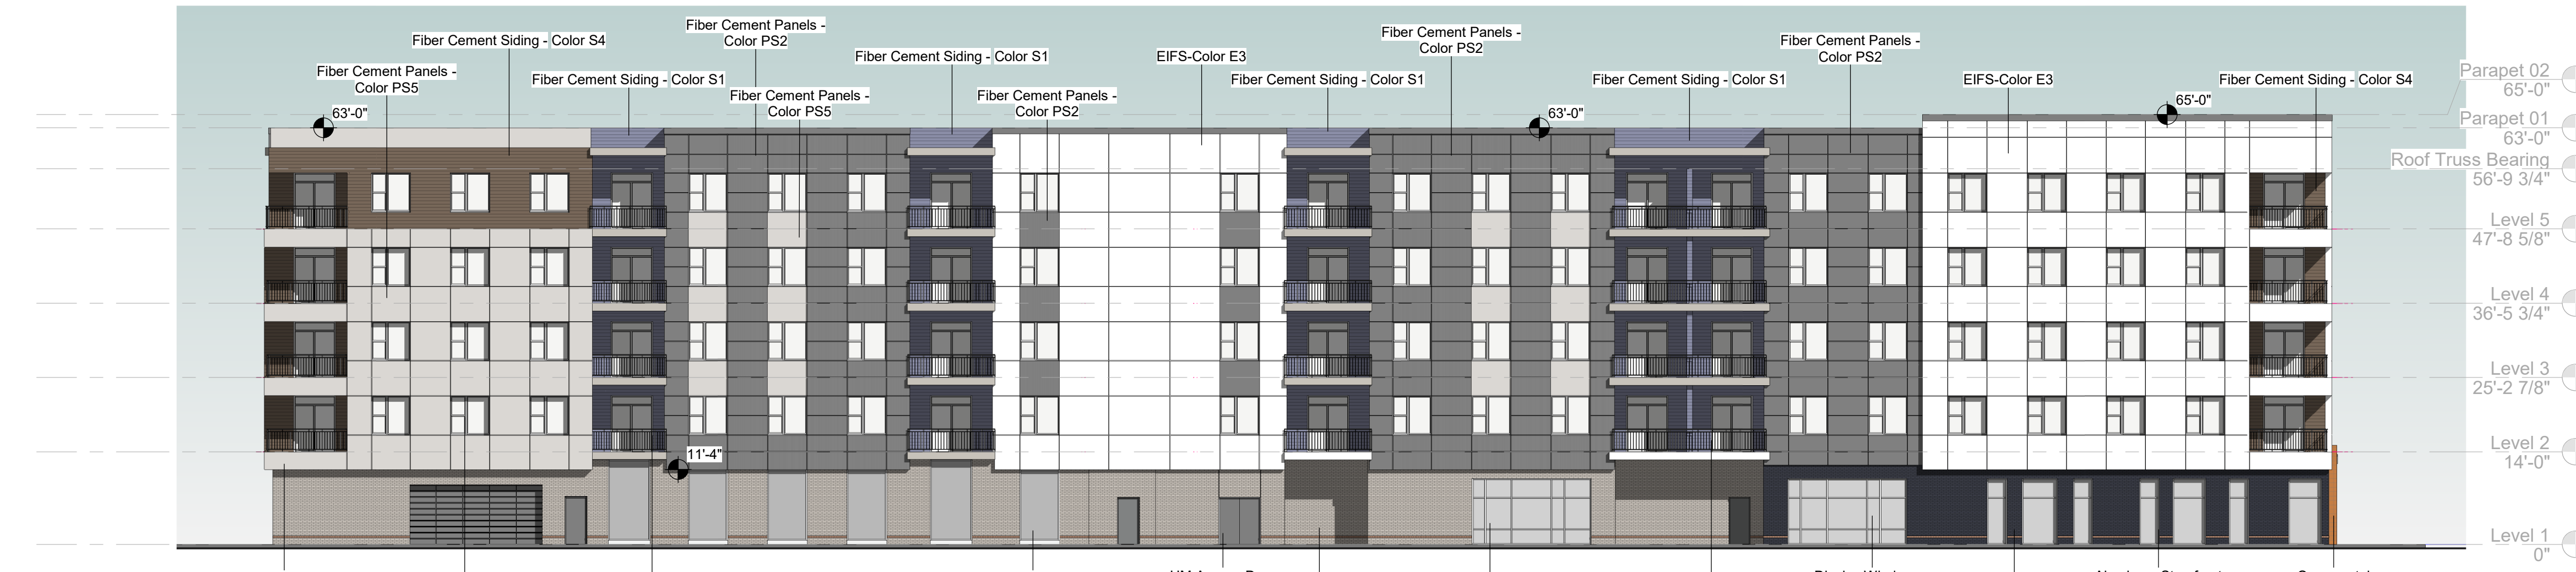


**3 Schematic Elevation - East**  
 SD2.101 1/16" = 1'-0"

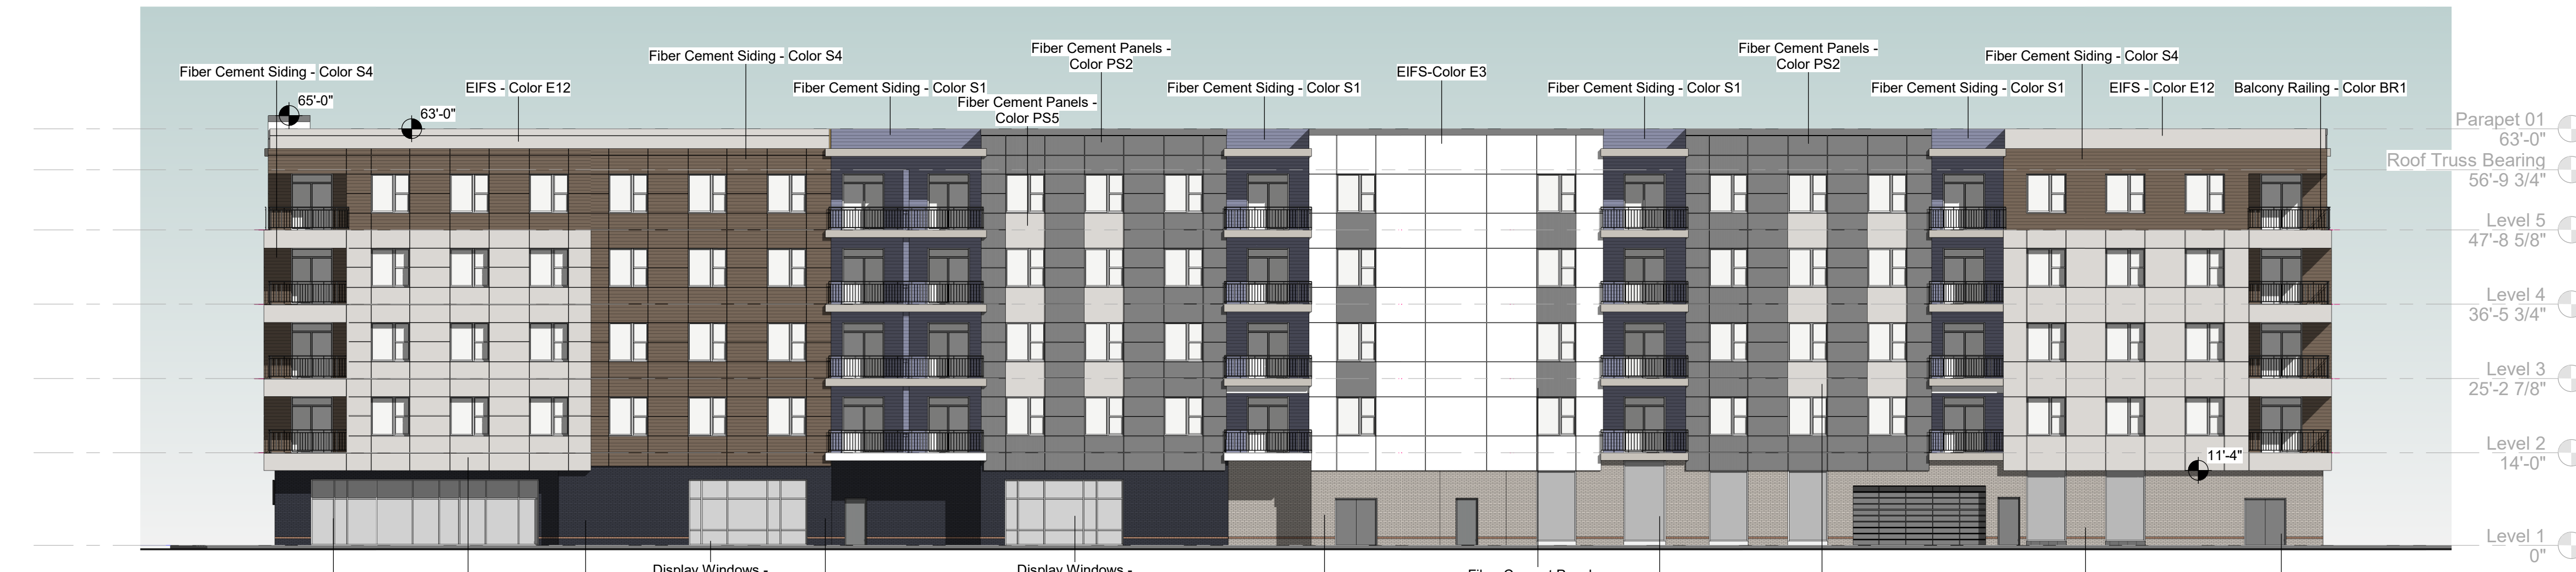

**2 Schematic Elevation - West**  
 SD2.101 1/16" = 1'-0"



**1 Schematic Elevation - South**  
 SD2.101 1/16" = 1'-0"

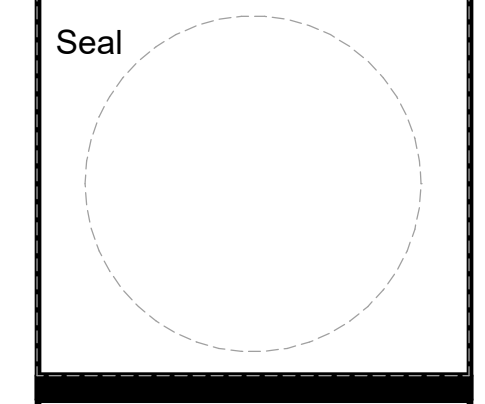

**NOT FOR  
 CONSTRUCTION**

Revisions

No.	Description	Date

**Schematic  
 Elevations**





2 3D View - North-East Corner  
SD2.102



1 3D View - South-East Corner  
SD2.102

Consultants

Project Name

7th & Ali  
Apartments

Louisville, KY

Client

LDG  
Development

1469 South 4th Street  
Louisville, KY 40208

Seal

NOT FOR  
CONSTRUCTION

Revisions

No.	Description	Date

Schematic  
Elevations

Project number 20LD12  
Date September 12, 2022

SD2.102

Scale





2 3D View - South-West Corner  
SD2.103



1 3D View - North-West Corner  
SD2.103



**STUDIO A**

2330 Frankfort Avenue  
Louisville, Kentucky 40208  
tel.: 502.589.8007  
www.studioarch.com

Consultants

Project Name

7th & Ali  
Apartments


Louisville, KY

Client

LDG  
Development

1469 South 4th Street  
Louisville, KY 40208

Seal

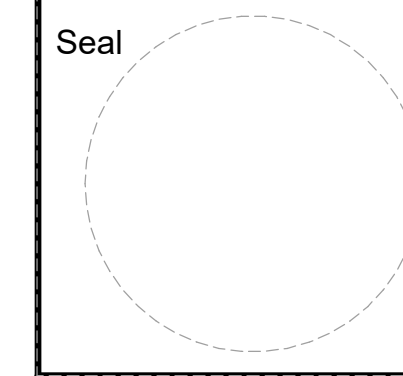

**NOT FOR  
CONSTRUCTION**

Revisions

No.	Description	Date

Schematic  
Elevations

Project number 20LD12

Date September 12, 2022

**SD2.103**

Scale

© 2022 Studio A Architecture, LLC. All rights reserved. SD2.103 - 7th and Ali Apartments