



FRONT ELEVATION
SCALE: 3/16"=1'-0"
1
A-6

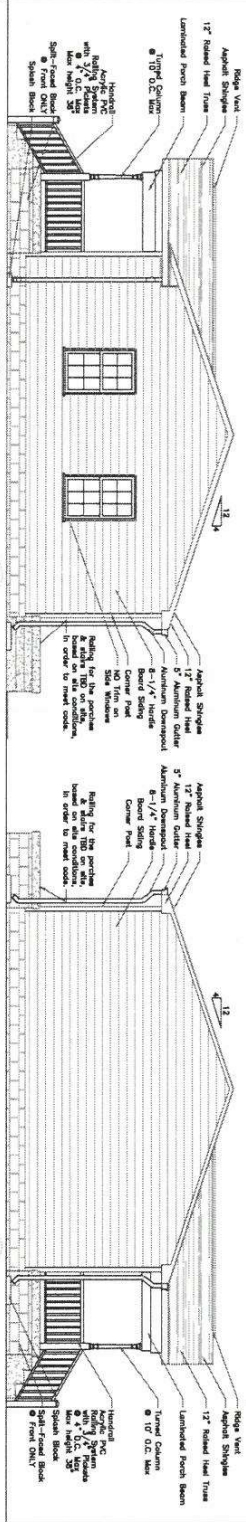

RIGHT ELEVATION
SCALE: 3/16"=1'-0"
2
A-6

LEFT ELEVATION
SCALE: 3/16"=1'-0"
3
A-6

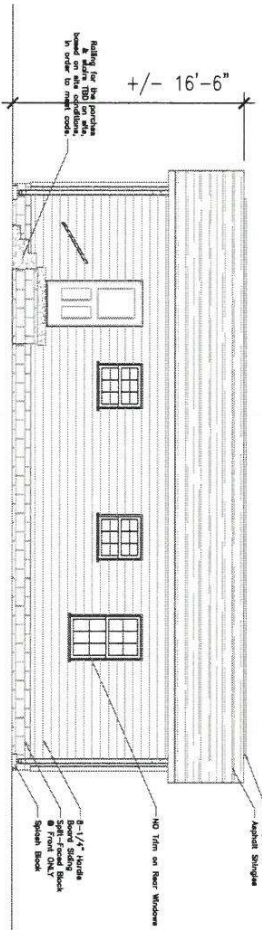

BACK ELEVATION
SCALE: 3/16"=1'-0"
4
A-6

RECEIVED
MAY 27 2021
PLANNING DESIGN

Revisions:	
1	5/6/21 E. Whitaker
2	5/25/21 E. Whitaker
3	
4	
5	
6	
7	
8	
9	

2021 SPECIAL
SITE SPECIFIC:
On-Street Parking
- Category 3 Permit
Requiring In-Site Details

Habitat for Humanity
of Metro Louisville, Inc.

Title:
3.42 R 2021
3 BDR/1 BATH
3808 Miami Ave


Scale: 3/16" = 1'-0"
Date: 5/6/21

Sheet No.:
A-6
ELEVATIONS


21-CAT3-0007

PLANNING DESIGN SERVICES

FRONT ELEVATION

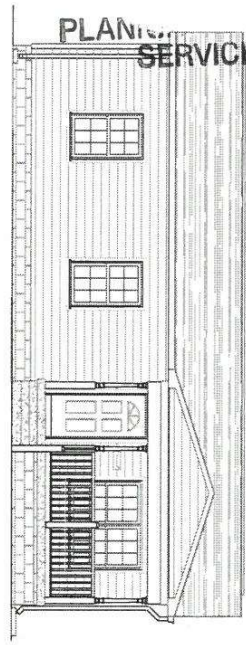


FLOOR PLAN

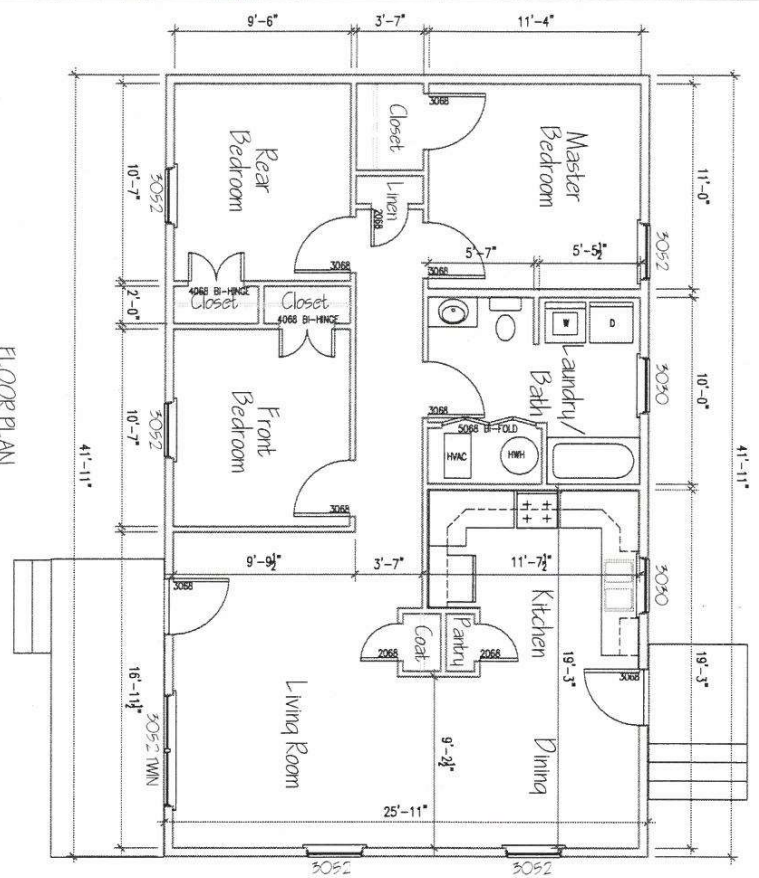

SITE PLAN

MIAMI AVENUE 50' R/W

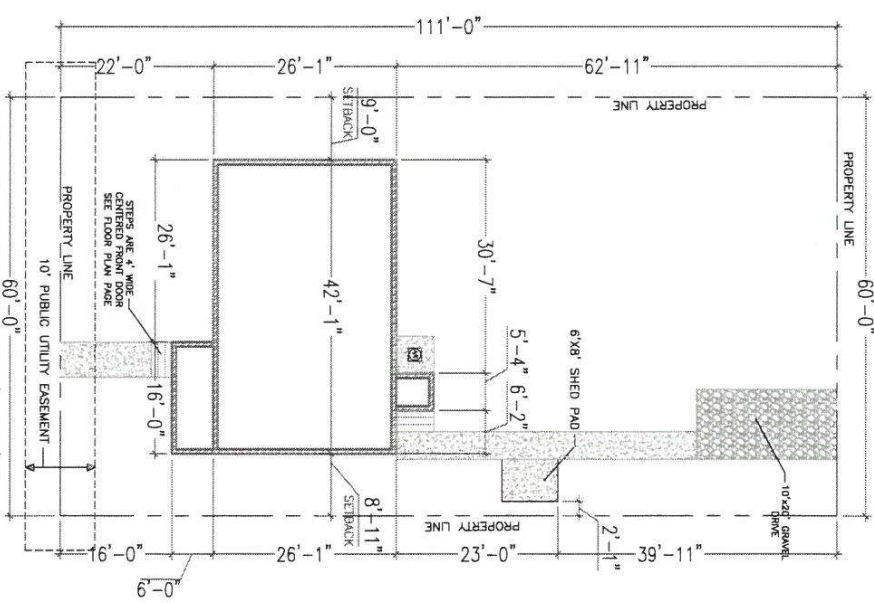

CONSTRUCTION WORKSHEET
 3.42 PLAN TYPE
 OFF-STREET PARKING
 ALLEY 18'

Sheet No.: **A-8**
 Title: 3.42 R 2021
 3 BDR/1 BATH
 3808 Miami Ave
 Scale: N/A Date: 5/6/21



<input checked="" type="checkbox"/> HOMEOWNER	DATE
<input checked="" type="checkbox"/> FAMILY SERVICES	DATE
<input checked="" type="checkbox"/> DIRECTOR OF CONSTRUCTION	DATE

2021 SPECIAL
1 5/6/21 E. Whitler
2 5/25/21 E. Whitler
3
4
5
6
7
8
9

21-CAT3-0007