




1 FRONT ELEVATION - BUILDINGS 4 & 5  
3/16"=1'-0"

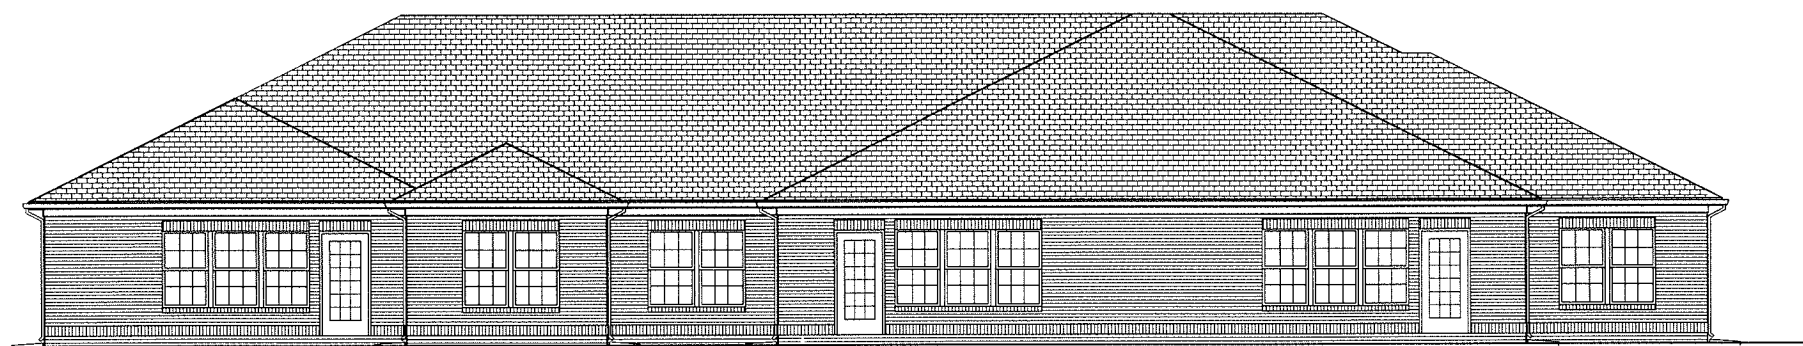

2 REAR ELEVATION - BUILDINGS 4 & 5  
3/16"=1'-0"

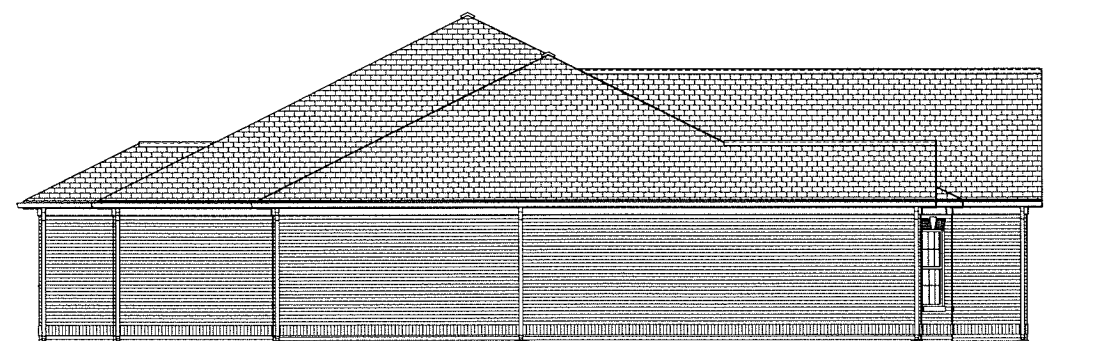

3 LEFT SIDE ELEVATION - BUILDINGS 4 & 5  
3/16"=1'-0"

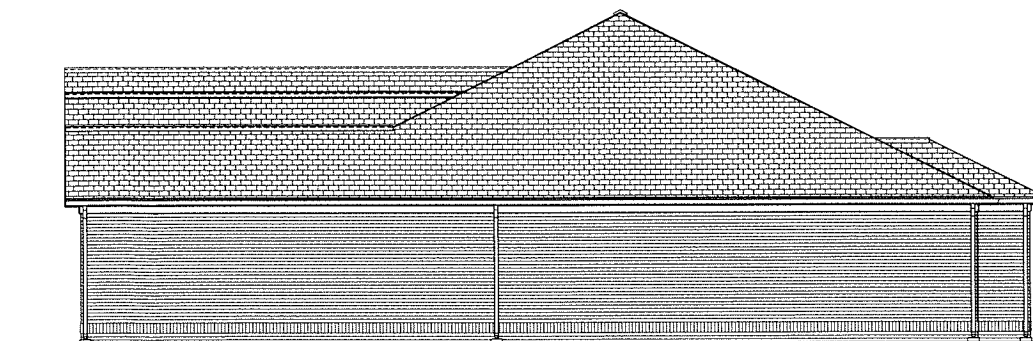

4 RIGHT SIDE ELEVATION - BUILDINGS 4 & 5  
3/16"=1'-0"

GENERAL ELEVATION NOTES

- NOTE: THE FOLLOWING NOTES APPLY TO ELEVATIONS THROUGHOUT THIS SET OF DRAWINGS. NOT ALL OF THESE NOTES MAY APPLY TO THIS SHEET.
1. PROVIDE COMPOSITION ROOF SHINGLES OVER ENTIRE ROOF AREA, UNLESS NOTED OTHERWISE.
  2. PROVIDE FLASHING AS REQUIRED WHERE ROOFING MEETS BRICK/SIDING. REFER TO DETAILS A\_/A-10\_ & C\_/A-10\_.
  3. MECHANICAL/ELECTRICAL/PLUMBING ITEMS NOT SHOWN FOR CLARITY - REFER TO MECHANICAL/ELECTRICAL/PLUMBING DRAWINGS.
  4. PROVIDE FIBER CEMENT TRIM FOR RAKES, FASCIAS, AND FRIEZES (PAINT). REFER TO ROOF PLAN FOR SECTIONS.
  5. PROVIDE INSULATED HOLLOW METAL DOORS AT FRONT AND REAR ENTRY AND GARAGE ENTRY TO UNIT (PAINT) THROUGHOUT. DOOR COLORS MAY VARY FROM UNIT TO UNIT. REFER TO SHEET A-300 FOR DOOR ELEVATIONS. REFER TO DOOR DETAILS ON SHEETS A-\_\_\_ & A-\_\_\_.
  6. EXTERIOR DOOR HEAD ROUGH OPENING HEIGHTS AT ALL BUILDINGS TO BE 6'-8" ABOVE FIRST FLOOR SLABS (UNLESS NOTED OTHERWISE).
  7. WINDOW NOTATIONS (I.E. 3672) ARE NOMINAL DIMENSIONS IN INCHES FOR WIDTH AND HEIGHT. REFER TO SHEET A-\_\_\_ FOR MINIMUM DIMENSIONS.
  8. WINDOW HEAD ROUGH OPENING HEIGHTS AT ALL KRC BUILDINGS TO BE 6'-8" ABOVE FIRST FLOOR SLABS (UNLESS NOTED OTHERWISE).
  9. PROVIDE VINYL WINDOWS THROUGHOUT. REFER TO SHEETS A-\_\_\_ & A-\_\_\_ FOR DETAILS.
  10. PROVIDE 3/8" BRICK EXPANSION JOINT, WITH BACKER ROD AND SEALANT, AT INSIDE CORNERS OF ALL MASONRY VENEER.

ELEVATION KEYNOTES

- NOTE: THE FOLLOWING NOTES APPLY TO ELEVATIONS THROUGHOUT THIS SET OF DRAWINGS. NOT ALL OF THESE NOTES MAY APPLY TO THIS SHEET.
- 1 5" WIDE PRE-FINISHED ALUMINUM "OGEE" GUTTER, CONT. (TYPICAL) WITH 2"x3" PRE-FINISHED ALUMINUM DOWNSPOUT TO DOWNSPOUT BOOT (PAINT) TO BELOW GRADE DRAINAGE SYSTEM. REFER TO DETAIL BS/A-301 AND CIVIL DRAWINGS FOR ROUTING.
  - 2 PRECAST SPLASH BLOCK
  - 3 FINISH GRADE (VARIES).
  - 4 FOUNDATION
  - 5 BRICK VENEER.
  - 6 BRICK VENEER SOLDIER COURSE.
  - 7 BRICK VENEER SOLDIER COURSE JACK ARCH.
  - 8 LIMESTONE KEYSTONE
  - 9 OVERHEAD DOOR
  - 10 FRIEZE BOARD
  - 11 VINYL SIDING
  - 12 1050 CFM PRE-FINISHED POWER ROOF VENTILATOR. REFER TO MEP DRAWINGS.
  - 13 CONTINUOUS RIDGE VENT.
  - 14 COMPOSITION SHINGLES.
  - 15 DECORATIVE NON-FUNCTIONAL 24" VINYL LOUVER

THE VILLAGE AT  
WESLEY MANOR  
LOUISVILLE, KY

BUILDING TYPE 4 & 5  
ELEVATIONS


JOB NO.	1762
DATE	07/24/18
DRAWN	MAL
CHECKED	-

COPYRIGHT © 2018  
SHERMAN CARTER BARNHART  
ARCHITECTS, PLLC


REVISIONS		
No.	Description	Date

SHEET


A1.5

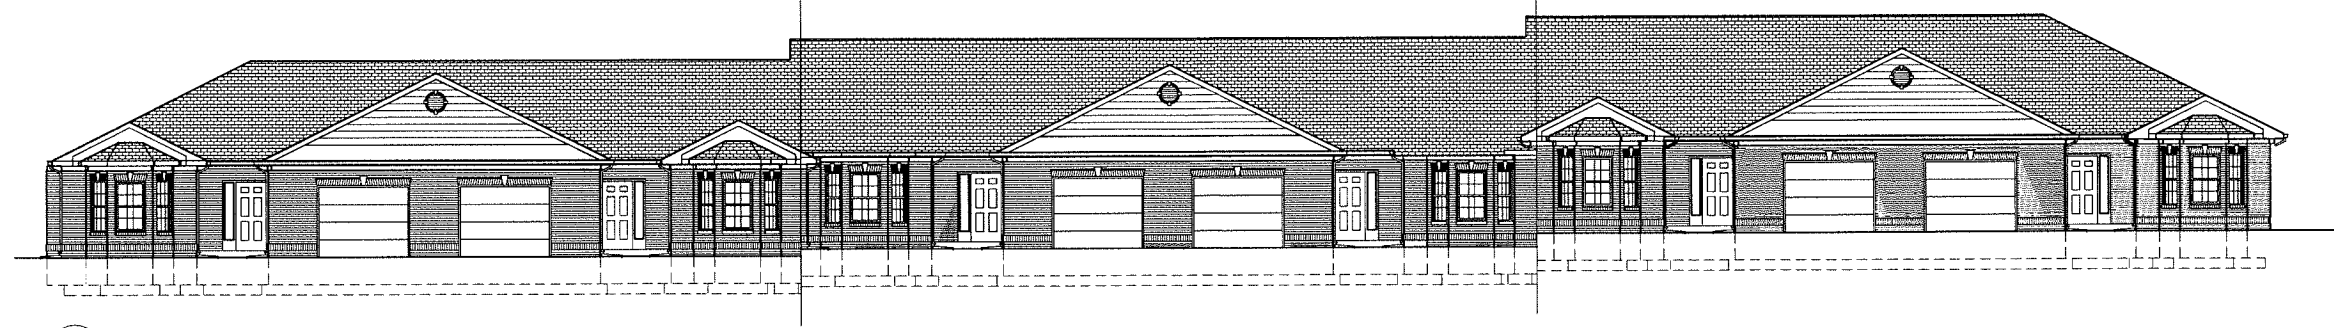


1 BUILDING TYPE 6 FRONT ELEVATION  
SCALE: 3/16" = 1'-0"

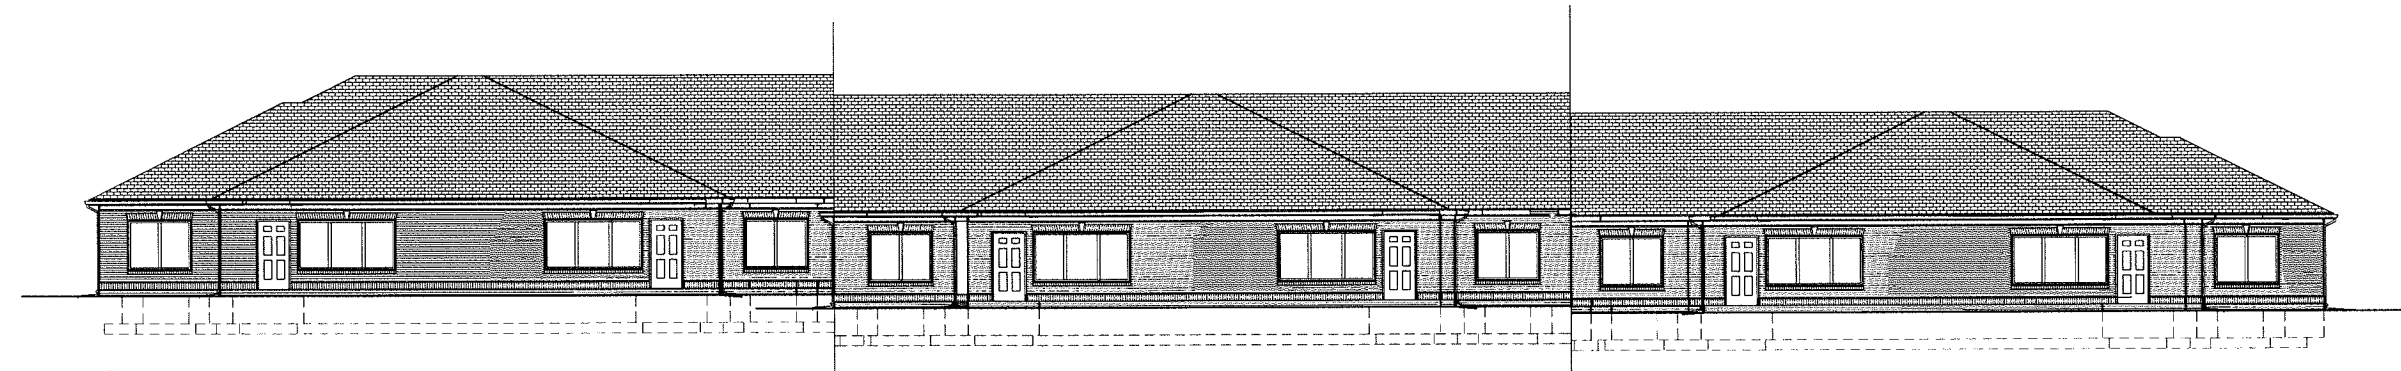

2 BUILDING TYPE 6 REAR ELEVATION  
SCALE: 3/16" = 1'-0"

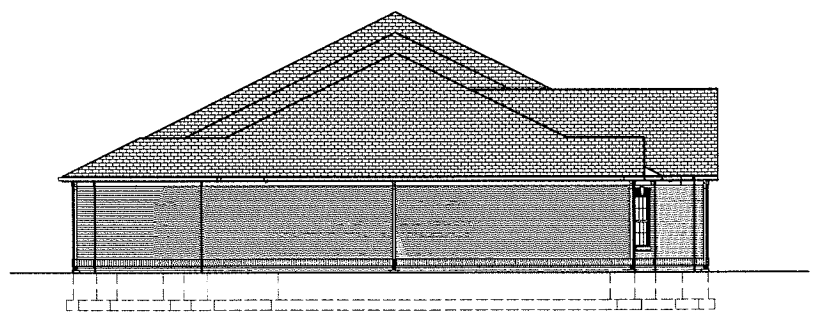

3 BUILDING TYPE 6 LEFT ELEVATION  
SCALE: 3/16" = 1'-0"

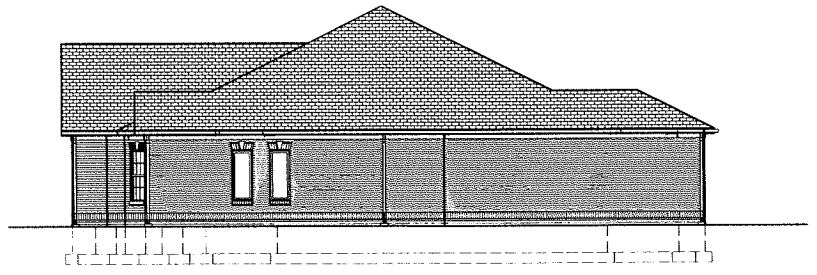

4 BUILDING TYPE 6 RIGHT ELEVATION  
SCALE: 3/16" = 1'-0"

THE VILLAGE AT  
WESLEY MANOR  
LOUISVILLE, KY

BUILDING TYPE 6  
ELEVATIONS


JOB NO.	1762
DATE	07/24/18
DRAWN	MAL
CHECKED	-

COPYRIGHT © 2018  
SHERMAN CARTER BARNHART  
ARCHITECTS, PLLC

REVISIONS		
No.	Description	Date

SHEET  
**A4.3**


X:\Projects\2017\1762\CAD\1762\_A4.3\_BLDG\_TYPE\_6\_ELEV\_6\_UNITS.dwg  
Day & Time: Jun 20, 2019 2:14pm  
User Name: jst  
Sheet Layout: A4.3

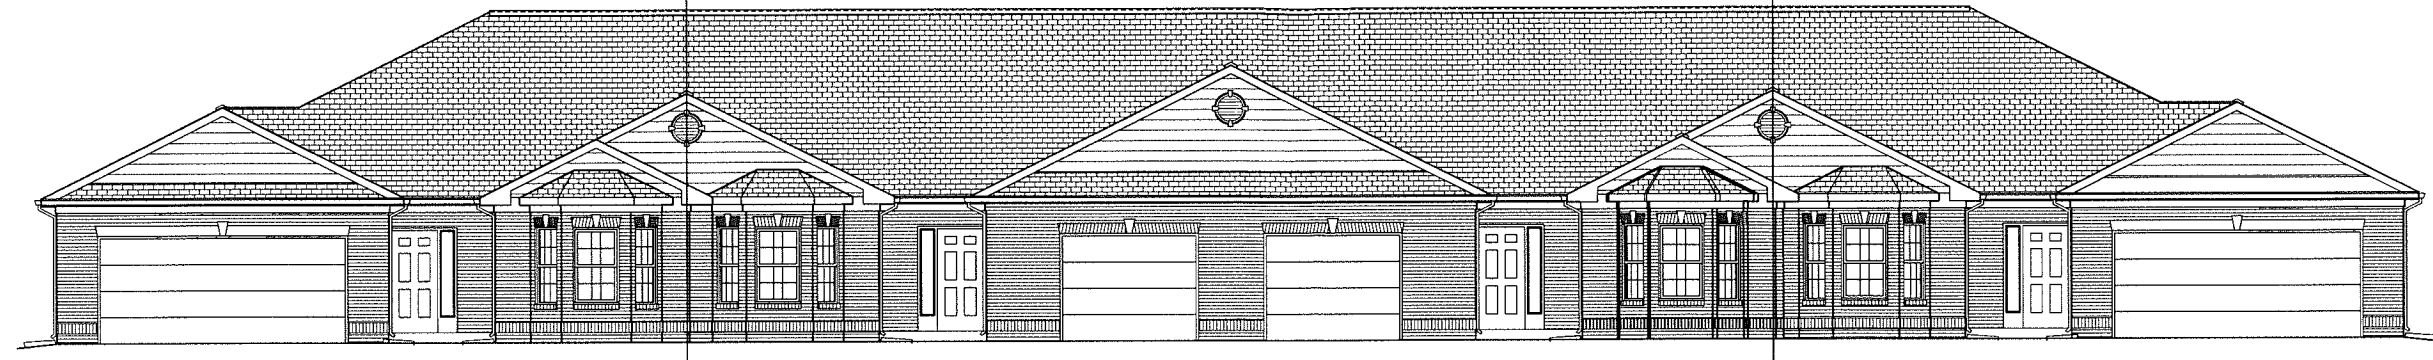

8" STEP UP

1 FRONT ELEVATION - BUILDING 7  
3/16"=1'-0"


8" STEP UP

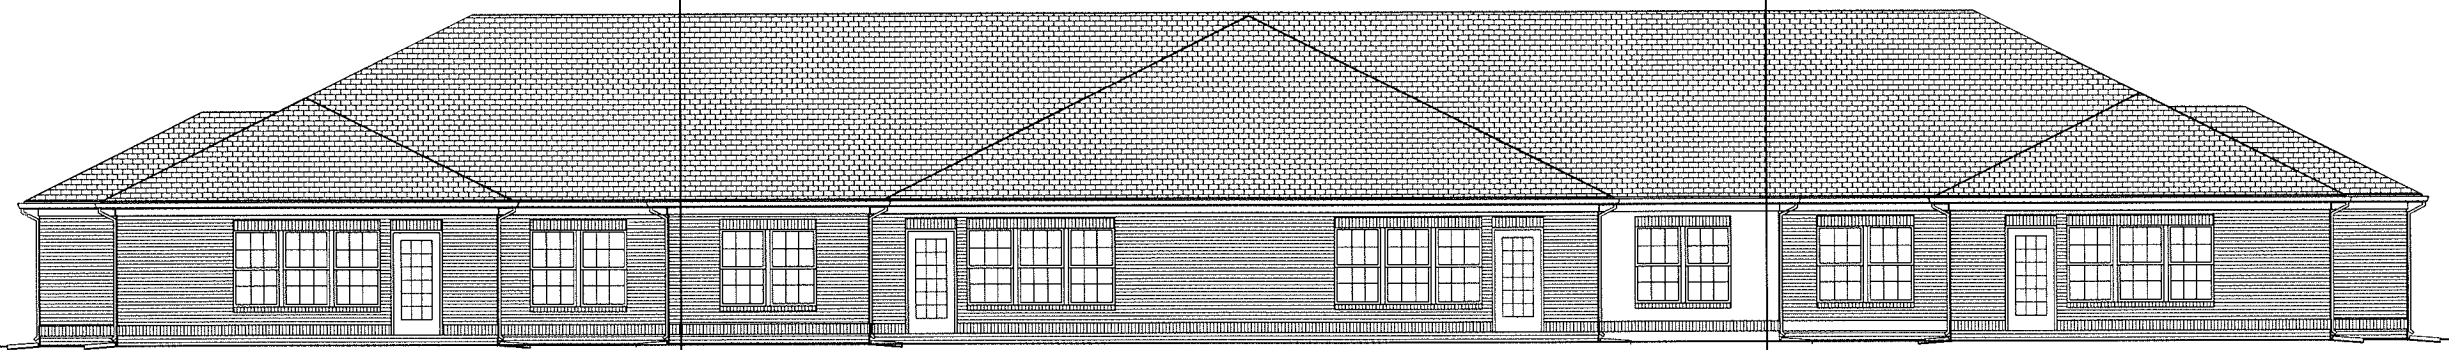


8" STEP DOWN

2 REAR ELEVATION - BUILDING 7  
3/16"=1'-0"

8" STEP DOWN

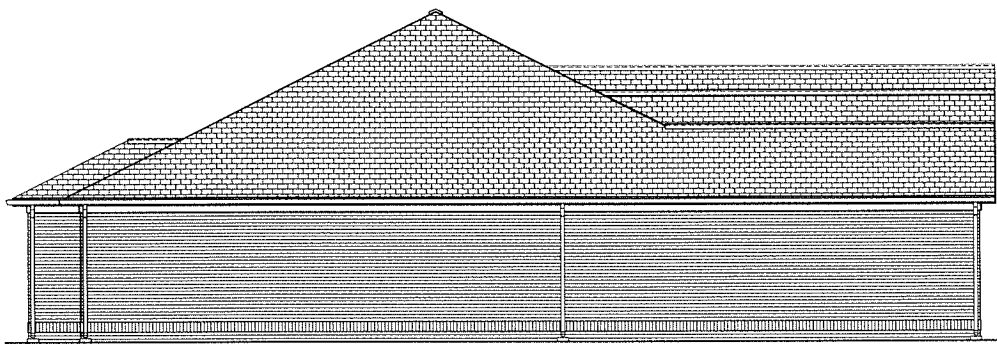

3 LEFT SIDE ELEVATION - BUILDING 7  
3/16"=1'-0"

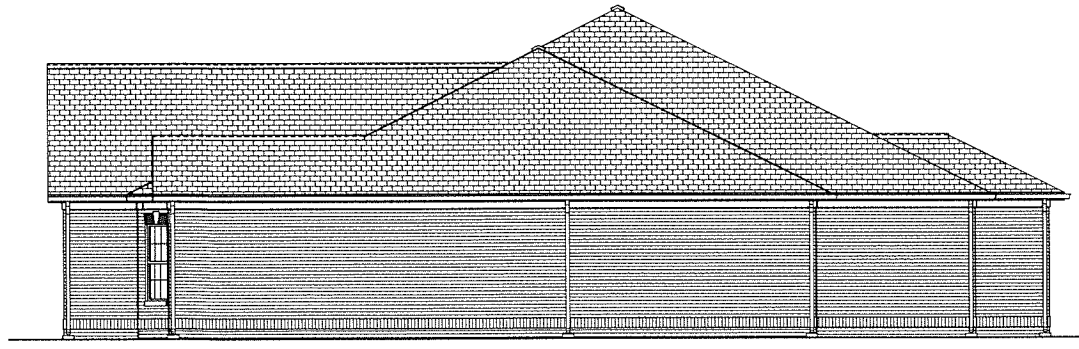

4 RIGHT SIDE ELEVATION - BUILDING 7  
3/16"=1'-0"

THE VILLAGE AT  
WESLEY MANOR  
LOUISVILLE, KY

BUILDING TYPE 7  
ELEVATIONS

JOB NO.	1762
DATE	07/24/18
DRAWN	MAL
CHECKED	-

COPYRIGHT © 2018  
SHERMAN CARTER BARNHART  
ARCHITECTS, PLLC

REVISIONS		
No.	Description	Date

SHEET  
**A5.3**

X:\Projects\1762\CAD\1762\_A5.3\_BLDG TYPE 7 ELEVATIONS (4 UNITS).dwg  
Date & Time: Jan 20, 2018 1:20pm  
Login Name: rromell  
Sheet Layout: A5.3