



1 FIRST FLOOR PLAN
1/4" = 1'-0"

KEYNOTES

1. NEW EXTERIOR 1-HR WALL BASIS OF DESIGN UL LISTED WALL ASSEMBLY U303. WALL SHALL BE 1-HR RATED, TESTED IN ACCORDANCE WITH ASTM E119 OR UL 263 WITH EXPOSURE TO BOTH SIDES.
2. EXISTING WINDOW TO BE REPLACED.
3. NEW WINDOW.

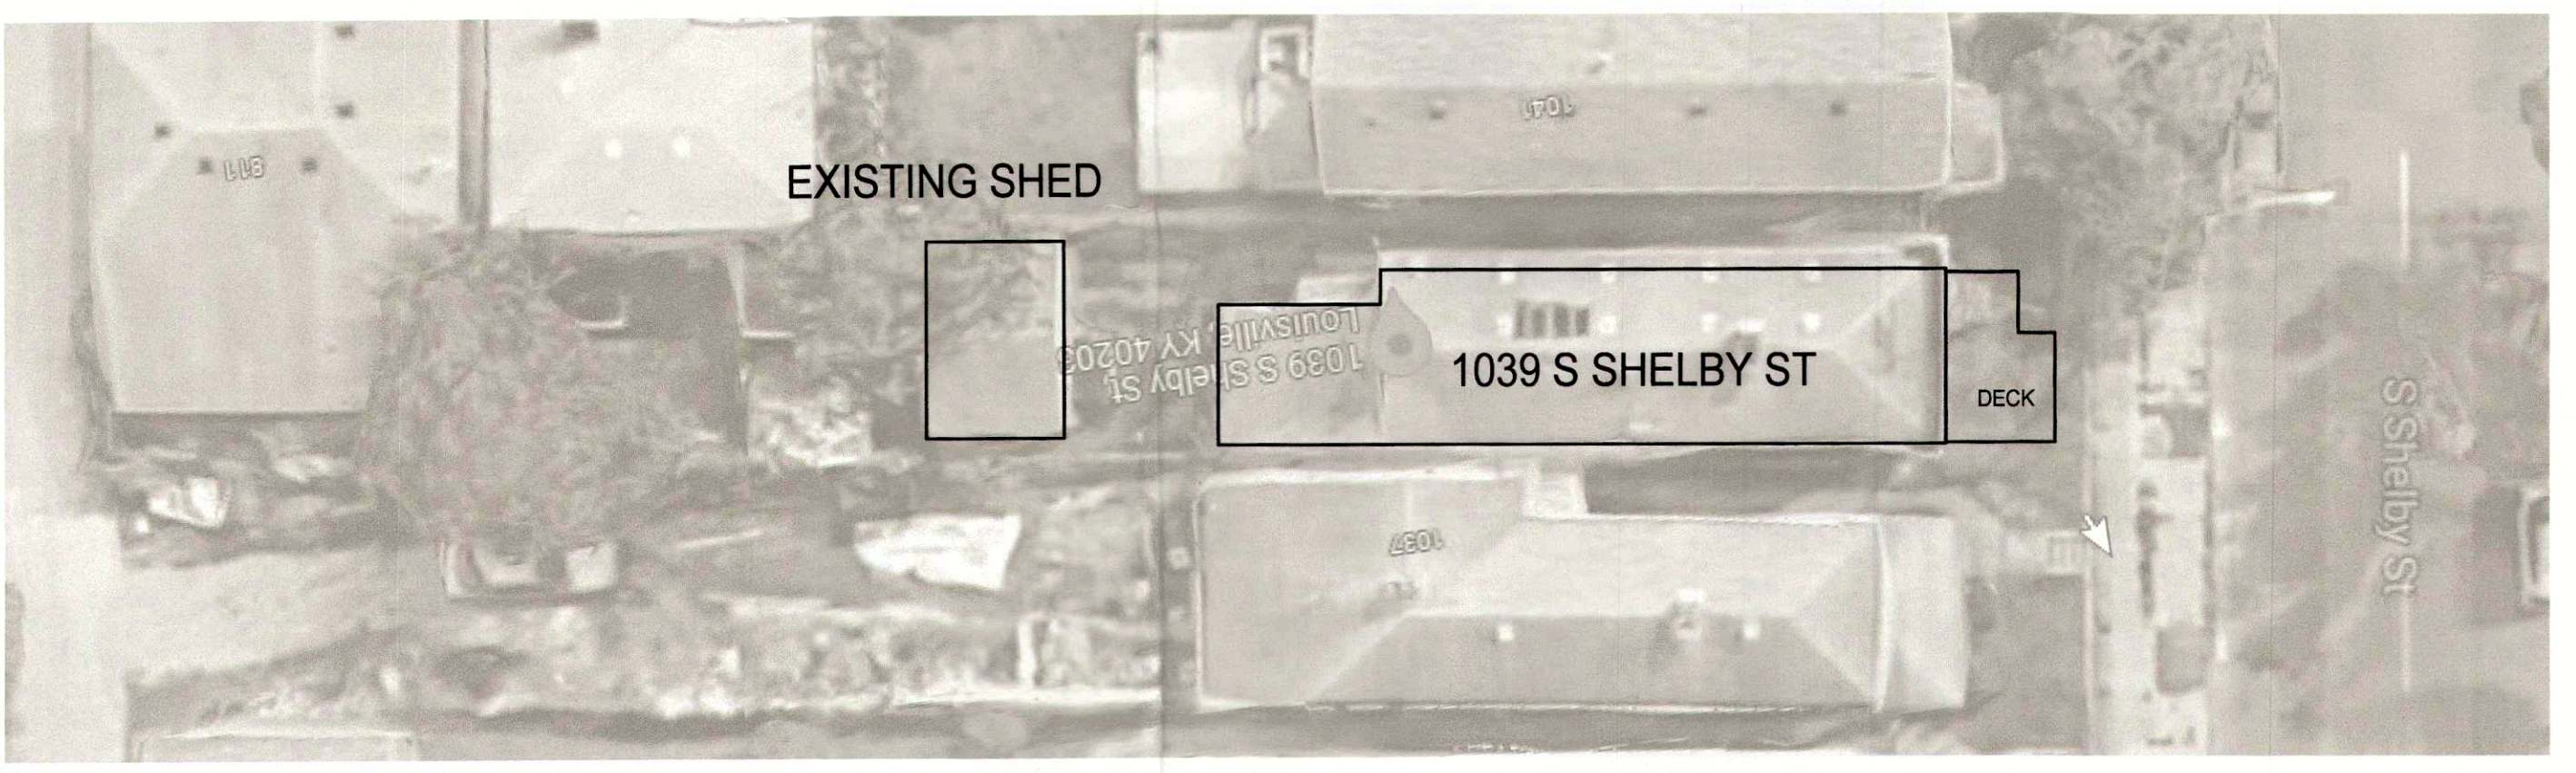

2 SITE PLAN
1/16" = 1'-0"

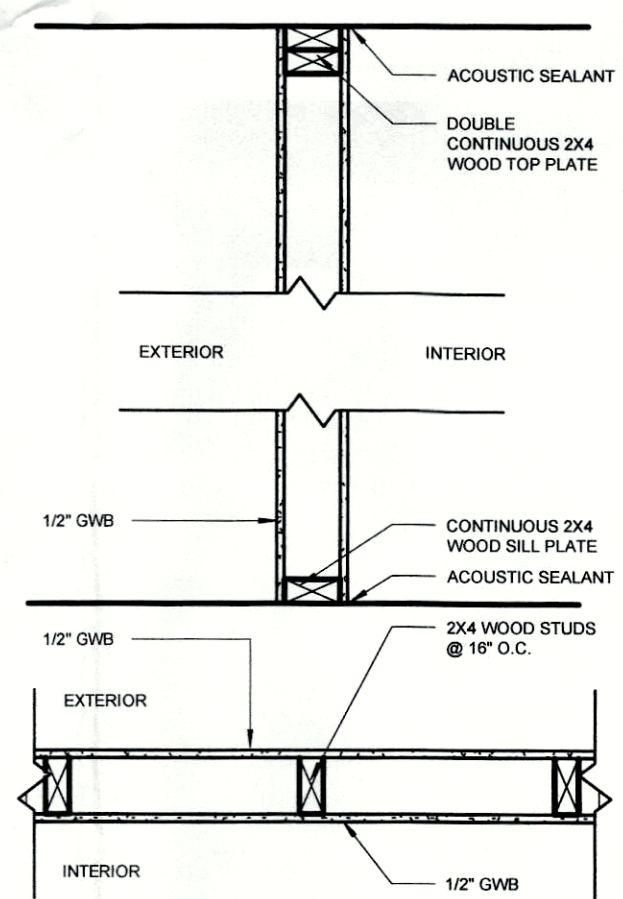

TYPE 02: NON-RATED INTERIOR PARTITION, GWB BOTH SIDES STC 50 MIN.

PROJECT INFORMATION

**1039 S. SHELBY ST.
SINGLE FAMILY HOME REHAB**

BRIAN HOLDER
1039 S. SHELBY ST
LOUISVILLE, KY 40203

PROJECT NUMBER

ISSUE RECORD	MARK	DATE	DESCRIPTION
1	9/23/2021	PERMIT SUBMISSION	
2	4/24/2023	DECK REVISION	

DRAWING INFORMATION
Drawing Scale: 1/4" = 1'-0"
Drawn By: JG
Checked By: JG

FLOOR PLANS RECEIVED

APR 24 2023
PLANNING & DESIGN SERVICES

A001

23-VARIANCE-0089


1

2


3

4


5

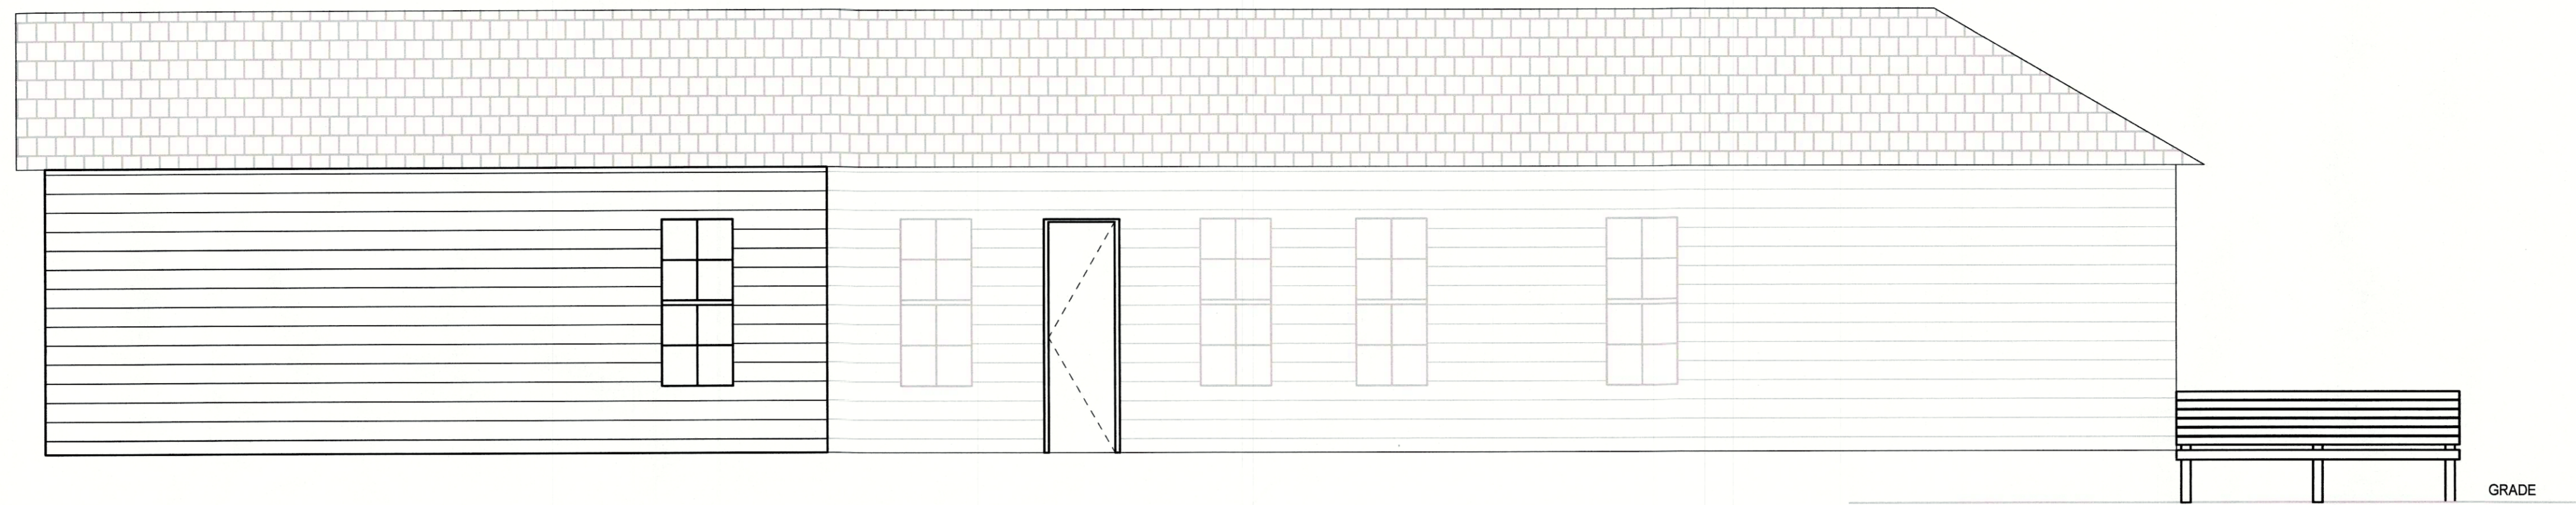


01 WEST ELEVATION
1/4" = 1'-0"

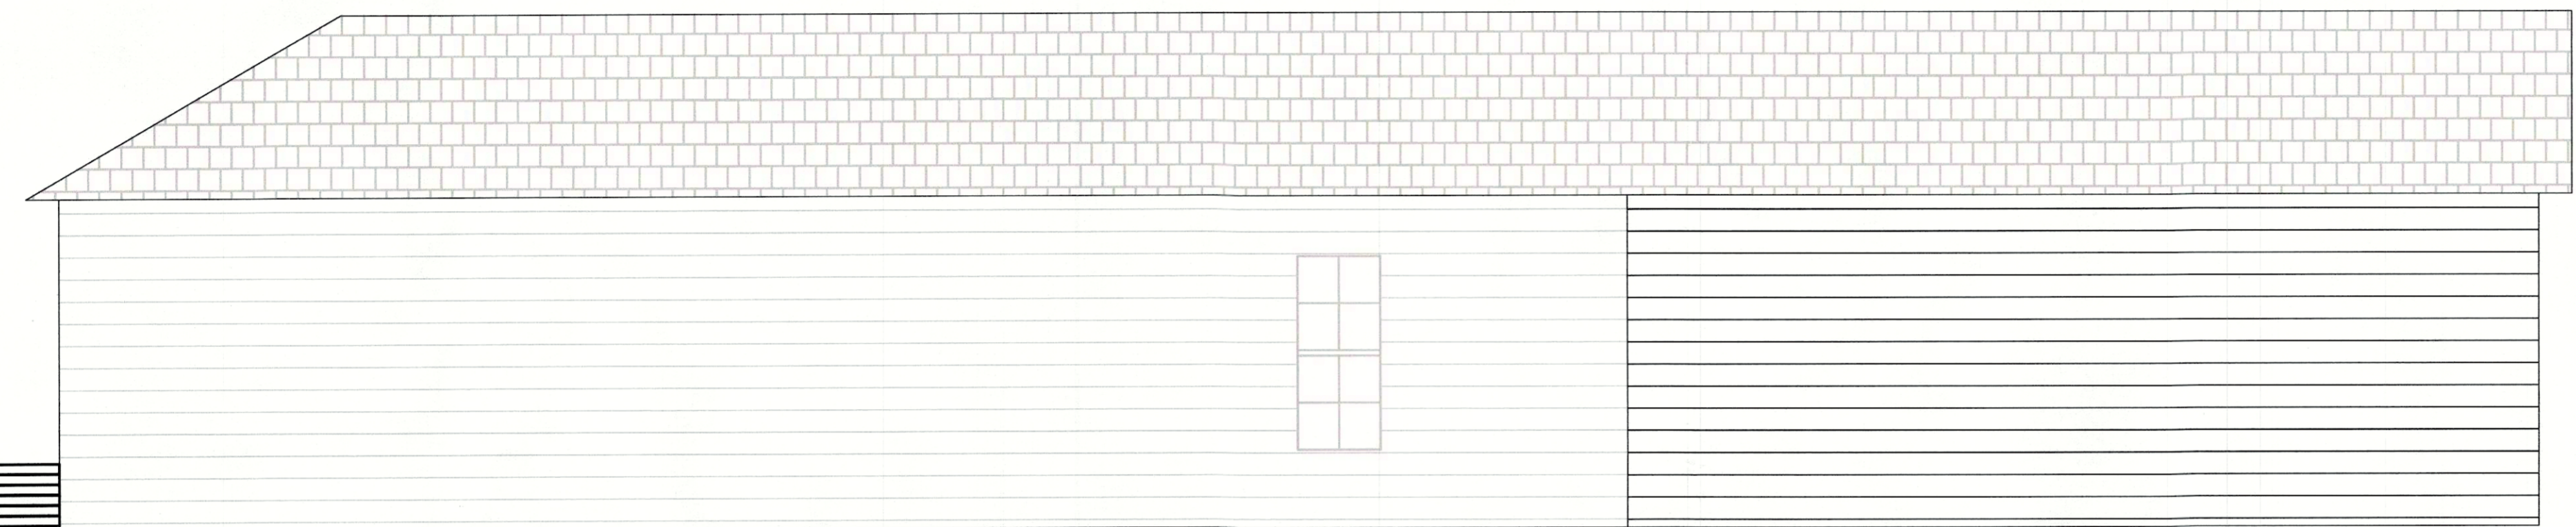

02 EAST ELEVATION
1/4" = 1'-0"

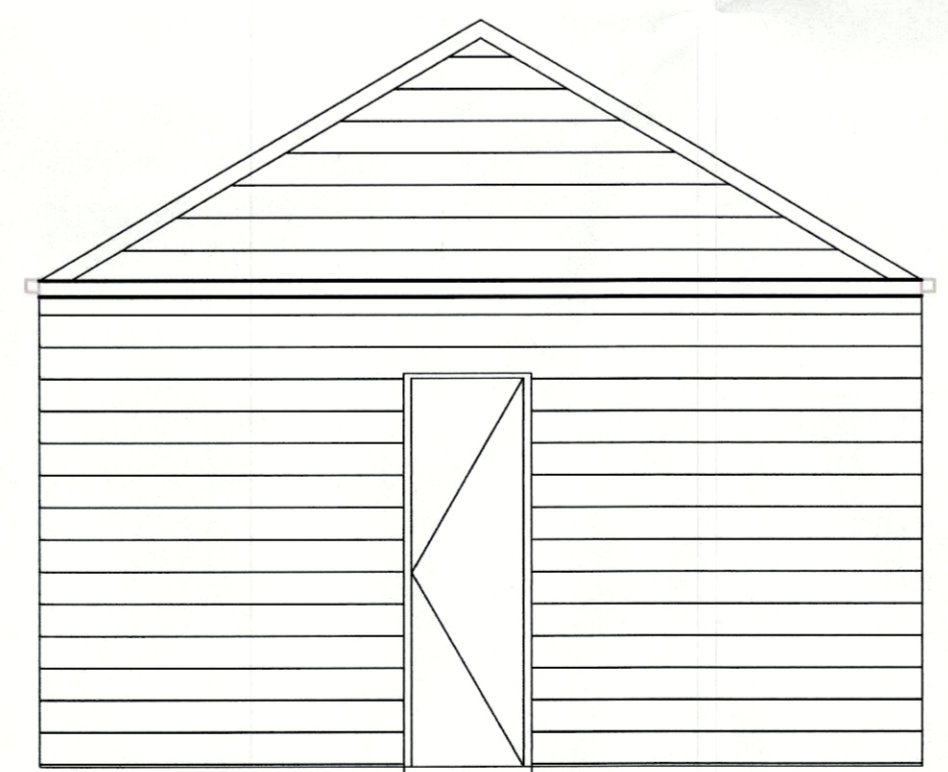

04 NORTH ELEVATION
1/4" = 1'-0"

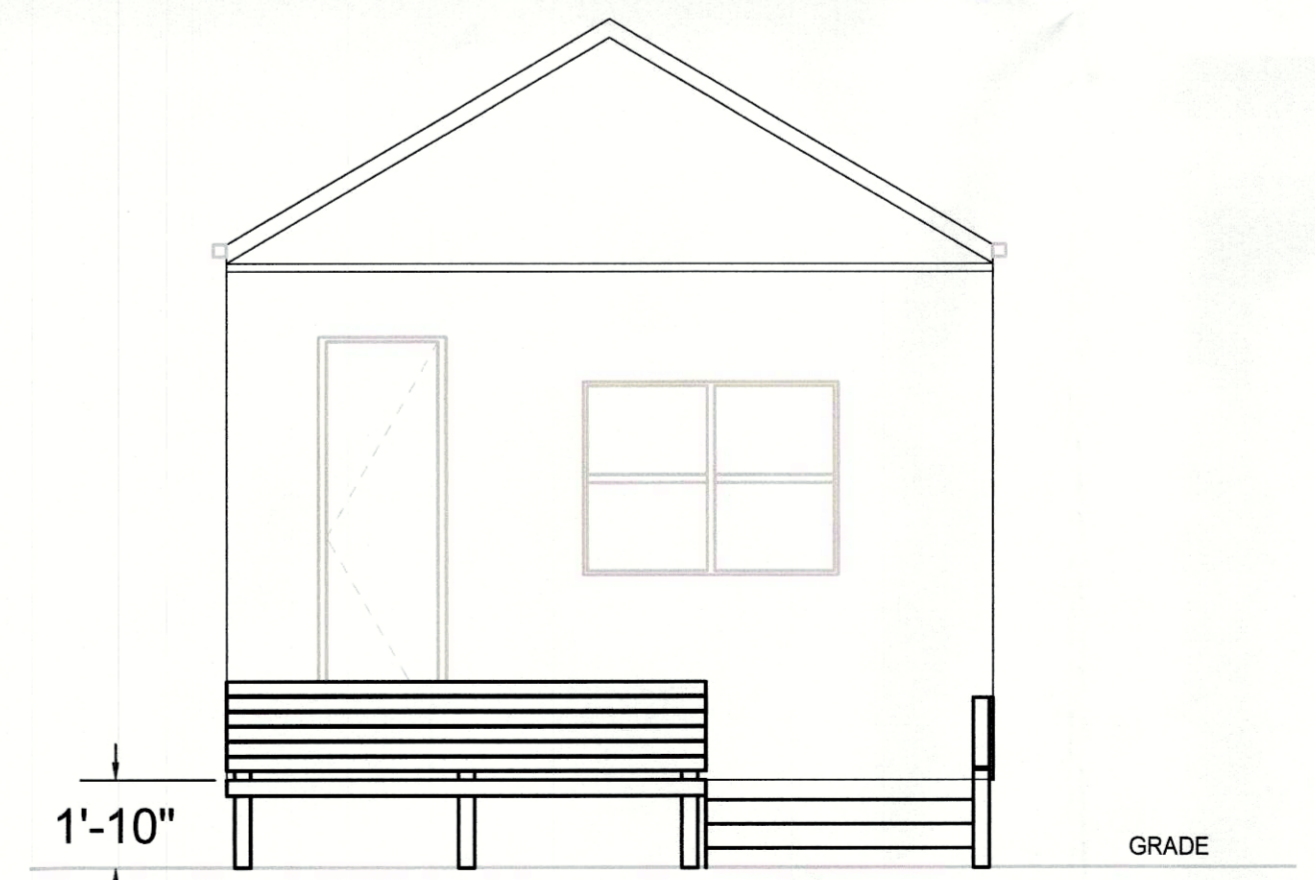

03 SOUTH ELEVATION
1/4" = 1'-0"

PROJECT INFORMATION

**1039 S. SHELBY ST.
SINGLE FAMILY HOME REHAB**

BRIAN HOLDER
1039 S. SHELBY ST
LOUISVILLE, KY 40203

ISSUE RECORD

MARK	DATE	DESCRIPTION
1	9/23/2021	PERMIT SUBMISSION
2	4/24/2023	DECK REVISION

DRAWING INFORMATION

Drawing Scale: 1/4" = 1'-0"
Drawn By: JG
Checked By: JG

ELEVATIONS

RECEIVED
APR 24 2023
PLANNING & DESIGN
SERVICES

A002

23-VARIANCE-0059