


RECEIVED
 OCT 29 2018
 PLANNING & DESIGN SERVICES

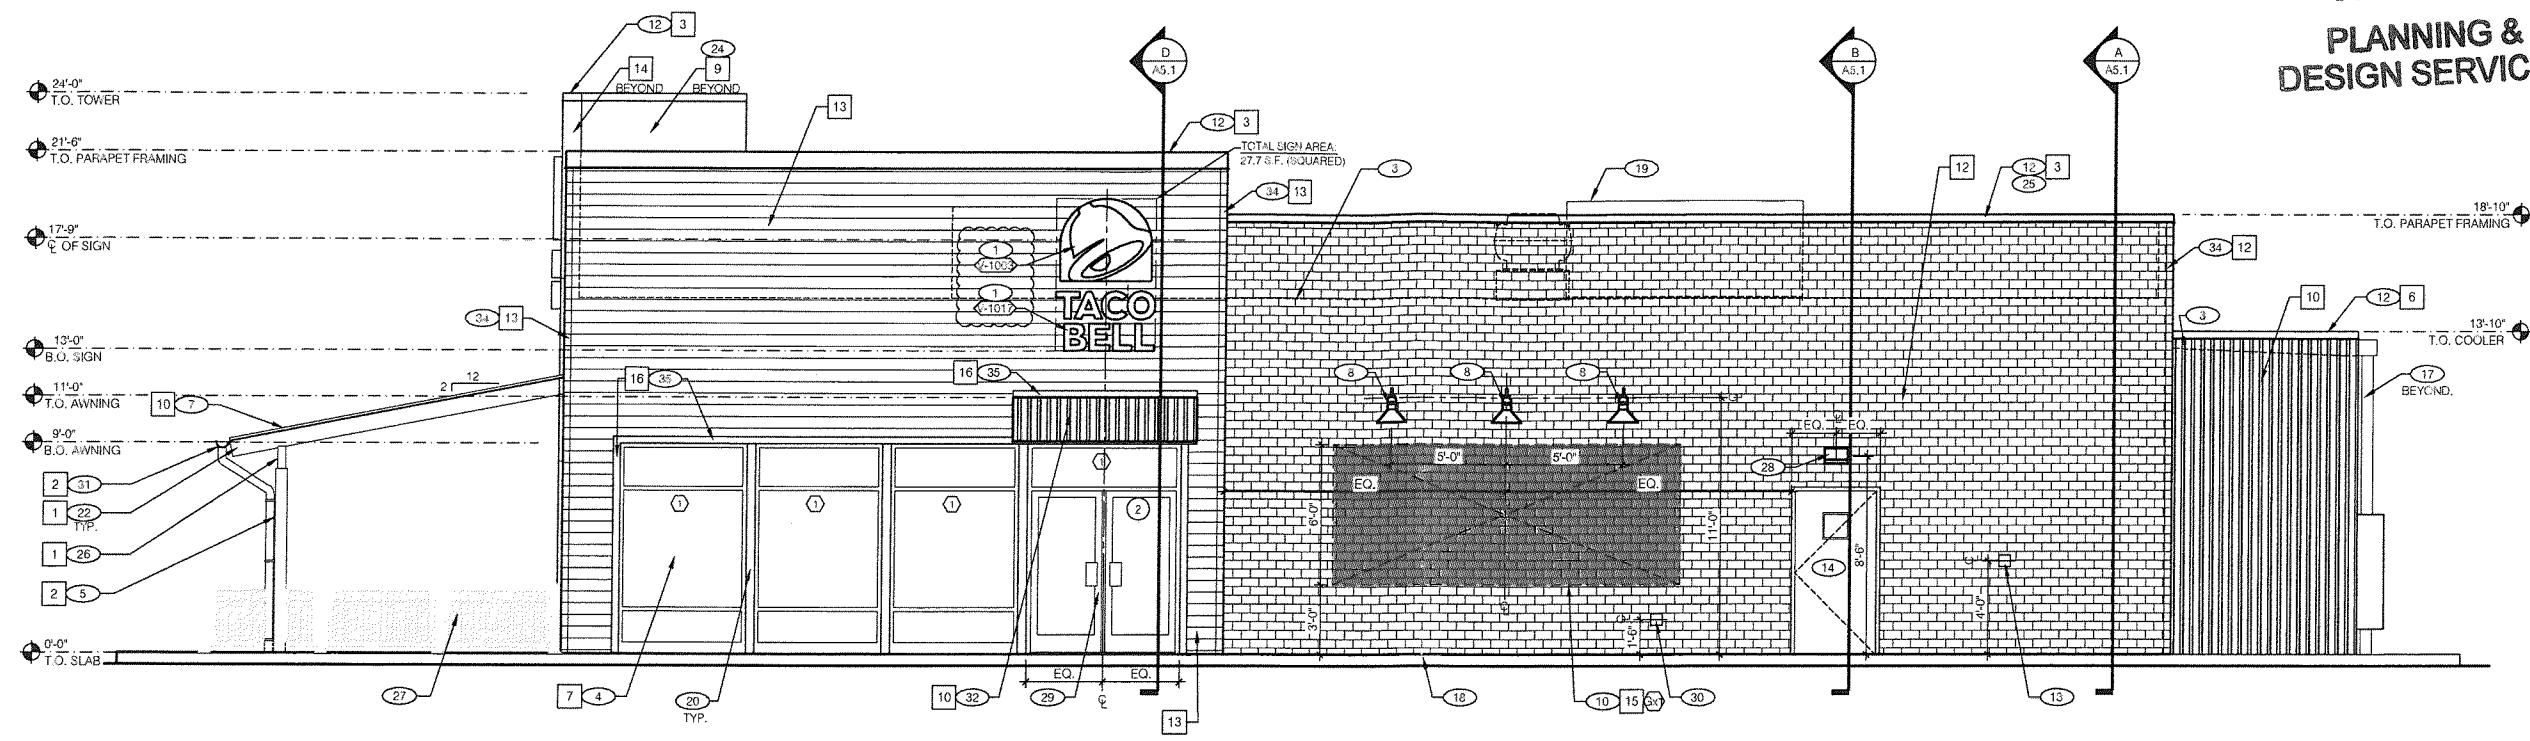

RIGHT SIDE ELEVATION 1/4"=1'-0" A

REMOVED DOCUMENTS ARE PROVIDED AS A CONSTRUCTION DOCUMENT TEMPLATE FOR THIS BUILDING TYPE. THESE DOCUMENTS HAVE BEEN REVIEWED AND ADAPTED BY A LICENSED ARCHITECT AND ENGINEER TO MEET ALL STATE AND LOCAL JURISDICTIONAL REQUIREMENTS FOR SPECIFIC PROJECTS. MODIFICATIONS THAT CHANGE THE MEANING OR INTENT OF THE ORIGINAL DOCUMENTS MUST BE APPROVED BY THE ARCHITECT. REGIONAL ARCHITECTURAL PARTNER (RMAP) CONSTRUCTION.



NOT USED N.T.S. I

NOT USED N.T.S. G

GENERAL NOTES F

MISCELLANEOUS
 A. SEE SHT A1.1 "WINDOW TYPES" FOR WINDOW ELEVATIONS.

SEALERS (REFER TO SPECS):
 A. SEALANT AT ALL WALL AND ROOF PENETRATIONS.
 B. SEALANT AT ALL WINDOW AND DOOR FRAMES AT HEAD AND JAMB. DO NOT SEAL SILL @ WINDOWS.
 C. APPLY NEOPRENE GASKET (CONT.) BETWEEN BUILDING & CANOPY.

"CRITICAL" DIMENSIONS:
 A. REQUIRED CLEAR OPENING WIDTH TO ENSURE COORDINATION WITH STANDARD SIGNAGE/ BUILDING ELEMENTS DIMENSIONS.

NOTE: NO EXTERIOR SIGNS ARE WITHIN THE SCOPE OF WORK COVERED BY THE BUILDING PERMIT APPLICATION. THE GENERAL CONTRACTOR SHALL BE RESPONSIBLE FOR COORDINATING THE INSTALLATION OF ALL EXTERIOR SIGNS AND INSTALLATION OF REQUIRED BLOCKING AND ELECTRICAL CONNECTIONS FOR FINAL APPROVED SIGNS.

SYMBOL	AREA	MANUFACTURER	COLOR	ALTERNATE MFR.	ALTERNATE COLOR	CONTACT INFORMATION
1	CANOPY RAFTER/ BEAM PAINT	SHERWIN WILLIAMS	SW 9022 "WOODSCAPES BLACK ALDER"			SHERWIN WILLIAMS, BRAD HARRINGTON, 216-228-5499 (PHONE), BRAD.E.HARRINGTON@SHERWIN.COM (EMAIL)
2	CANOPY COLUMN PAINT	SHERWIN WILLIAMS	SW 7062 ROCK BOTTOM			
3	PARAPET CAP (TOWER)	DURCLAST (25)	MEDIUM BRONZE (FACTORY FINISH)	SHERWIN WILLIAMS	SW 7069 "IRON ORE"	DURCLAST, LEE COBB, 800-434-3876 (PHONE)
4	PARAPET CAP (FRONT)	DURCLAST	SHERWIN WILLIAMS (SW 9032 "IMPULSE PURPLE" EG3SHELL (P-4)			
5	PARAPET CAP (SIDES)	DURCLAST (25)	REGAL WHITE (FACTORY FINISH)			
6	PARAPET CAP (COOLER)	DURCLAST (25)	GALVALUME PLUS (FACTORY FINISH)			
7	STOREFRONT WINDOWS	TBD	CLEAR ANODIZED			
8	PIPE BOLLARDS	STREET SMART	YELLOW - 1/4" THICK PLASTIC COVER (U.S.POSTMAN.COM) OR EQUAL			
9	PARAPET BACK ROOFING	DURCLAST	THE COLOR SHALL BE FACTORY COLORED "TAN." EQUAL ALTERNATE ALLOWED.			DURCLAST, LEE COBB, 800-434-3876 (PHONE)
10	AWNING, PATIO ROOF, COOLER WALL	BERRIDGE	S-DECK PREWEATHERED GALVALUME			
11	FIBER CEMENT PANELS	NICHIHA - VINTAGEWOOD	CEDAR			NICHIHA, CHRIS TATE, 404-538-1261 (PHONE), ctate@nichha.com (EMAIL)
12	FIBER CEMENT BRICK PANELS	NICHIHA - VINTAGEBRICK	WHITE WASH			
13	FIBER CEMENT PANELS	NICHIHA - ROUGH SAWN	"SMOKE"			NICHIHA, CHRIS TATE, 404-538-1261 (PHONE), ctate@nichha.com (EMAIL)
14	METAL PANELS	WESTERN STATES METAL ROOFING	18" A606-4 FLUSH WALL PANELS			WESTERN METAL DECK, RUSTY FAILS - RUSTY@METALDECK.COM - WWW.METALDECK.COM
15	WALL MURAL	THIS STUFF WORKS	T3WB ACRYL-MASTER GRAFFITI RESISTANT COATING			
16	FIBER CEMENT BOARD TRIM	JAMES HARDIE	HARDIETRIM - 5/4" X 3 1/2" SMOOTH			

EXTERIOR FINISH SCHEDULE H

NOT USED N.T.S. B

NOTE: SIGNAGE UNDER SEPARATE PERMIT

#	QTY	ITEM DESCRIPTION	REMARKS
Gx1	1	EXTERIOR MURAL - TBD	
Gx2	1	EXTERIOR MURAL - TBD	

ARTWORK SCHEDULE N.T.S. E

#	QTY	ITEM DESCRIPTION	REMARKS
1		BUILDING SIGN, BY VENDOR. SEE STRUCTURAL BLOCKING ELEVATIONS, SHEET S3.0 FOR MORE INFORMATION. SEE ELECTRICAL PLANS FOR POWER REQUIREMENTS.	
2		DRIVE THRU WINDOW. SEE SHEET A1.0 AND A1.1.	
3		DASHED LINE INDICATES ROOF BEYOND.	
4		STOREFRONT, TYPICAL.	
5		TUBE STEEL POST. SEE STRUCTURAL DWGS.	
6		SWITCH GEAR. PAINT TO MATCH WALL.	
7		CORRUGATED METAL ROOF.	
8		GOOSENECK LAMP.	
9		ASSUME D/T LANE SURFACE IS 6" BELOW THE FINISH FLOOR. REFER TO GRADING & SITE PLAN.	
10		OPTIONAL - DASHED BOX INDICATES AREA OF PAINTED 15W x 6H WALL MURAL.	
11		PARAPET WITH METAL PANEL FINISH.	
12		PARAPET COPING. IF DURCLAST EDGE TRIM IS USED, USE THE DURCLAST PRE-FINISHED EDGE TRIM. SEE DETAIL 2/A6.0.	
13		CO2 FILLER VALVE & COVER. SEE DETAIL 5/A6.2 SIM.	
14		PAINT DOOR TO MATCH BRICK PANELS - SHERWIN WILLIAMS, SW 9099 PACER WHITE.	
15		GAS SERVICE.	
16		WALL SHALL BE FINISHED PRIOR TO INSTALLATION OF SWITCHGEAR.	
17		SCUPPER, COLLECTOR, AND VERTICAL DOWNSPOUT 1/2" MIN. PAINT TO MATCH ADJACENT WALL.	
18		CONCRETE CURB.	
19		RTU BEYOND. PAINT TO MATCH MAIN BUILDING COLOR.	
20		BREAK METAL COVER OVER WOOD STUDS TO MATCH STOREFRONT. SEE 3/A6.1	
21		OVERFLOW SCUPPER	
22		WOOD RAFTERS. SEE STRUCTURAL DWGS.	
23		BOLLARD	
24		DURCLAST SINGLE MEMBRANE ROOFING OR EQUAL.	
25		IF THE DURCLAST PARAPET CAP TRIMS IS USED IT SHALL NOT BE PAINTED.	
26		WOOD HEADER BEAM. SEE STRUCTURAL DWGS.	
27		PATIO RAILING. SEE SHEET A2.0.	
28		WALL PACK LIGHT FIXTURE.	
29		STOREFRONT DOOR. REFER TO DOOR SCHEDULE.	
30		HOSE BIBB LOCATION. REFER TO PLUMBING AND DETAIL 8/A6.2	
31		GUTTER AND DOWNSPOUT. PAINT TO MATCH COLUMN	
32		METAL AWNING - BY OTHERS	
33		4" Ø BOLLARDS AT ALL DOWNSPOUTS.	
34		PRE-FAB CORNER TO MATCH FIBER CEMENT PANEL.	
35		3/2" FIBER CEMENT BOARD TRIM - PAINT TO MATCH ADJACENT FIBER CEMENT BOARD PANEL.	

NOT USED N.T.S. C

SIGN SCHEDULE N.T.S. C

#	QTY	ITEM DESCRIPTION	ELEC
V-1003	3	TB 3'-6" x 3'-10" LOGO BELL - FACE LIT	X
V-1017	3	TB 14" CHANNEL LETTER WHITE	X

KEY NOTES D

REVISION	DATE
REVISION B	DEC16
REVISION C	MAR17
REVISION E	DEC17
REVISION	MAR18

CONTRACT DATE: XX.XX.XX
 BUILDING TYPE: EXPLORER MED40
 PLAN VERSION: MARCH 2018
 BRAND DESIGNER: XXXXX
 SITE NUMBER: XXX-XXX
 STORE NUMBER: XXXXX

TACO BELL
 123 MAIN STREET
 ANYTOWN, USA 98765



EXTERIOR ELEVATIONS

A4.0

REMOVE DOCUMENTS ARE PROVIDED AS A CONSTRUCTION DOCUMENT TEMPLATE FOR THIS BUILDING TYPE. THESE DRAWINGS ARE NOT TO BE USED FOR ANY OTHER ARCHITECTURAL PROJECTS WITHOUT THE WRITTEN CONSENT OF THE ARCHITECT. ANY MODIFICATIONS THAT CHANGE THE CHARACTER OR APPEARANCE OF THE BUILDING OR KITCHEN OPERATIONS MUST BE APPROVED BY THE ARCHITECT. REGIONAL ARCHITECTURAL PARTNER (R.A.P.) CONSTRUCTION.



REVISION 'B'	DEC16
REVISION 'C'	MAR17
REVISION 'E'	DEC17
REVISION	MAR18


CONTRACT DATE: XXXX.XX
 BUILDING TYPE: EXPLORER MED40
 PLAN VERSION: MARCH 2018
 BRAND DESIGNER: XXXXXX
 SITE NUMBER: XXX-XXX
 STORE NUMBER: XXXXX

TACO BELL
 123 MAIN STREET
 ANYTOWN, USA 98765




EXTERIOR ELEVATIONS


A4.1

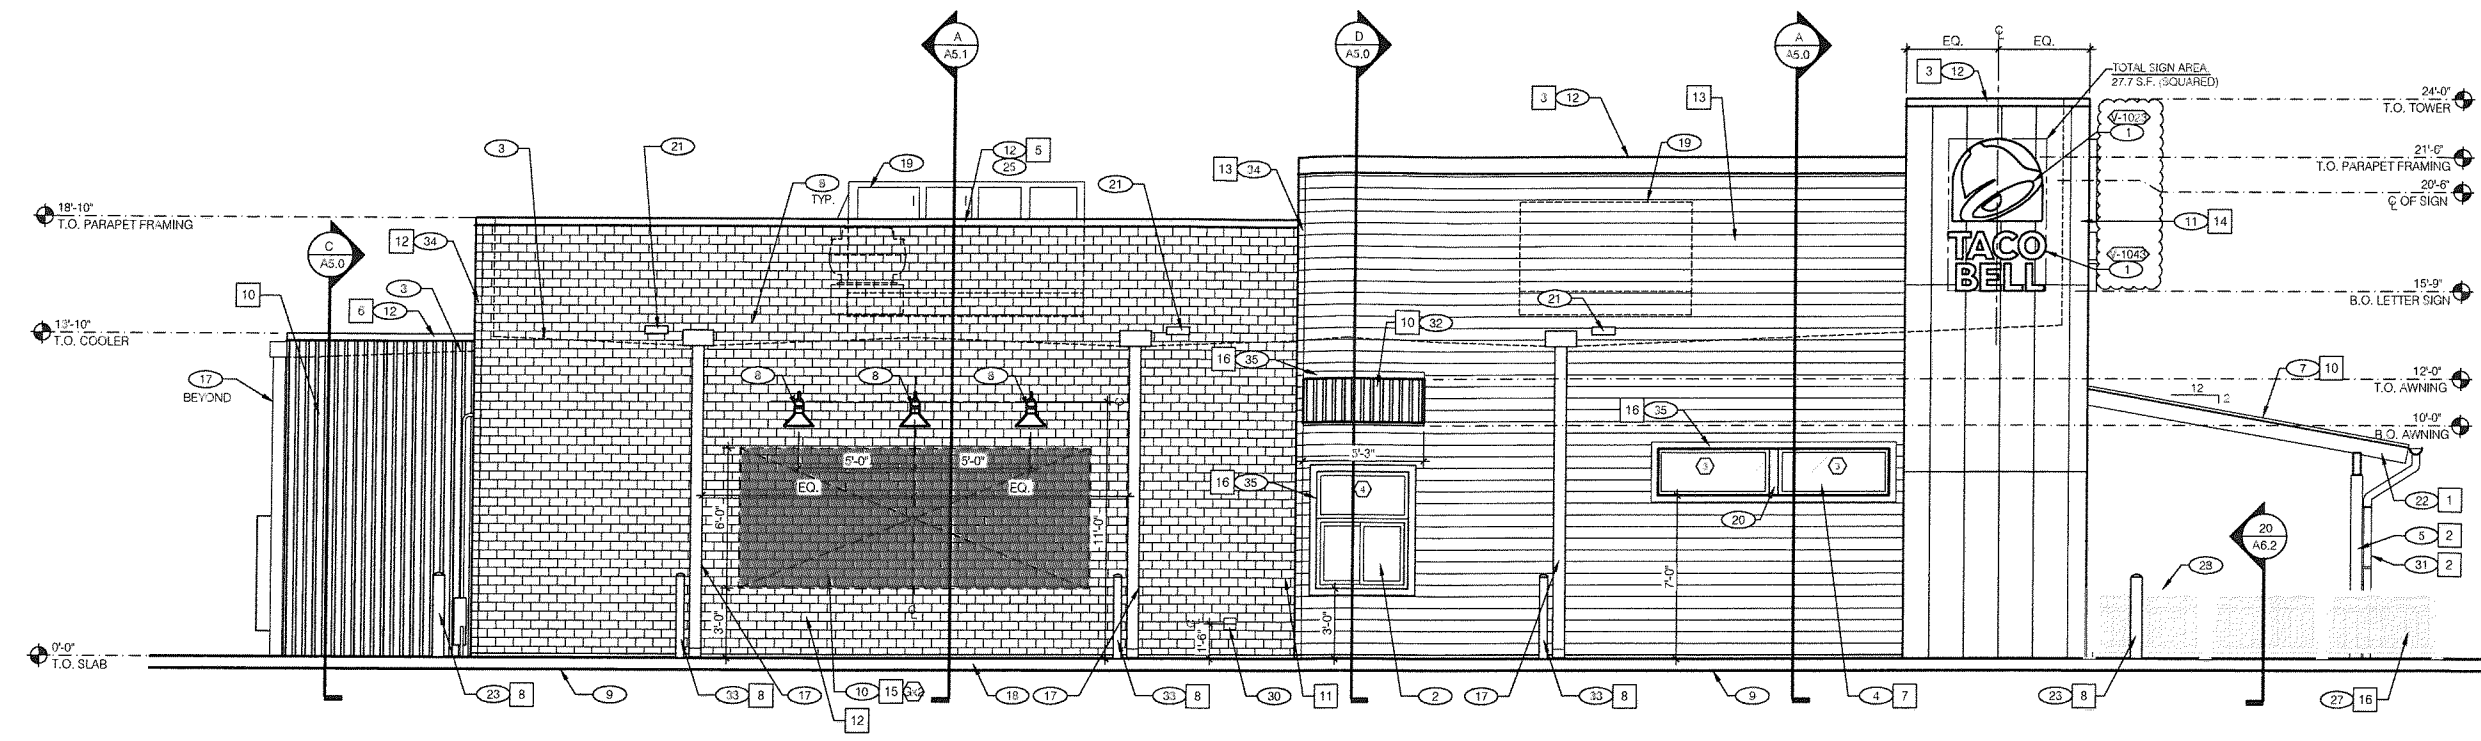

LEFT SIDE ELEVATION 1/4" = 1'-0" A

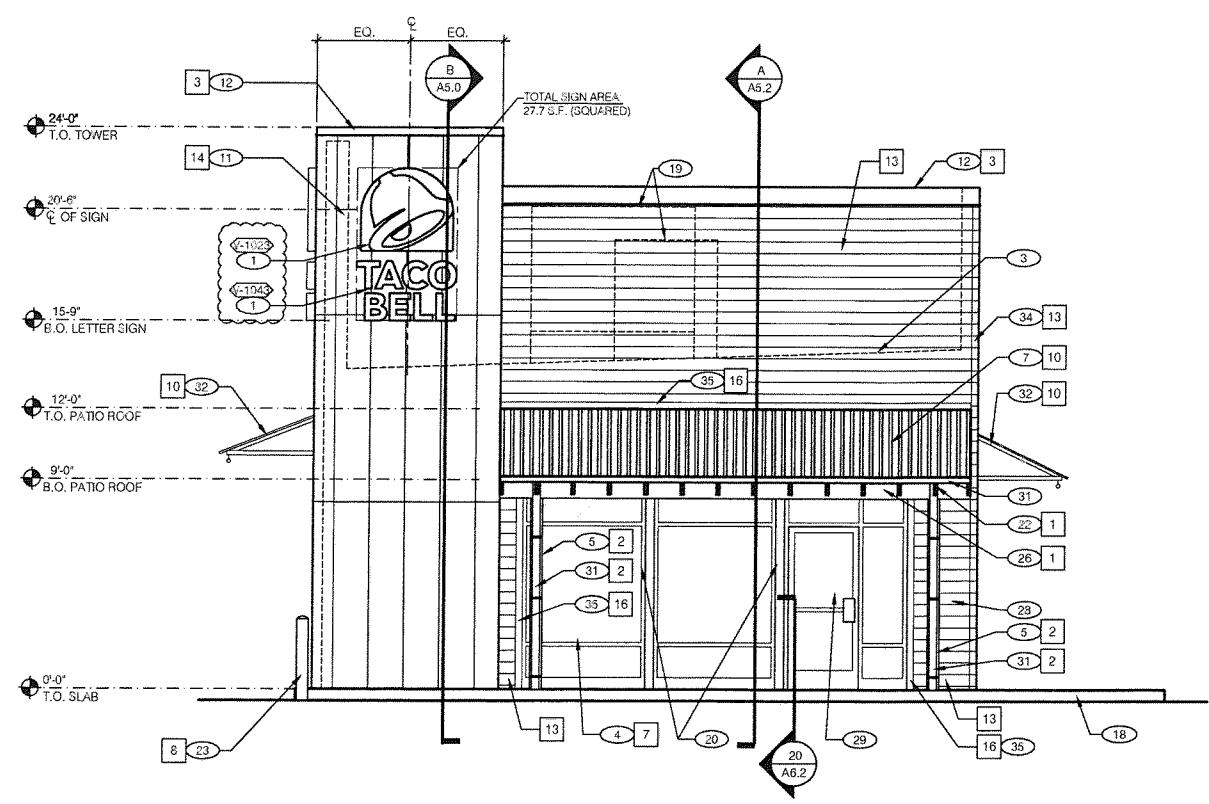

FRONT ELEVATION 1/4" = 1'-0" C

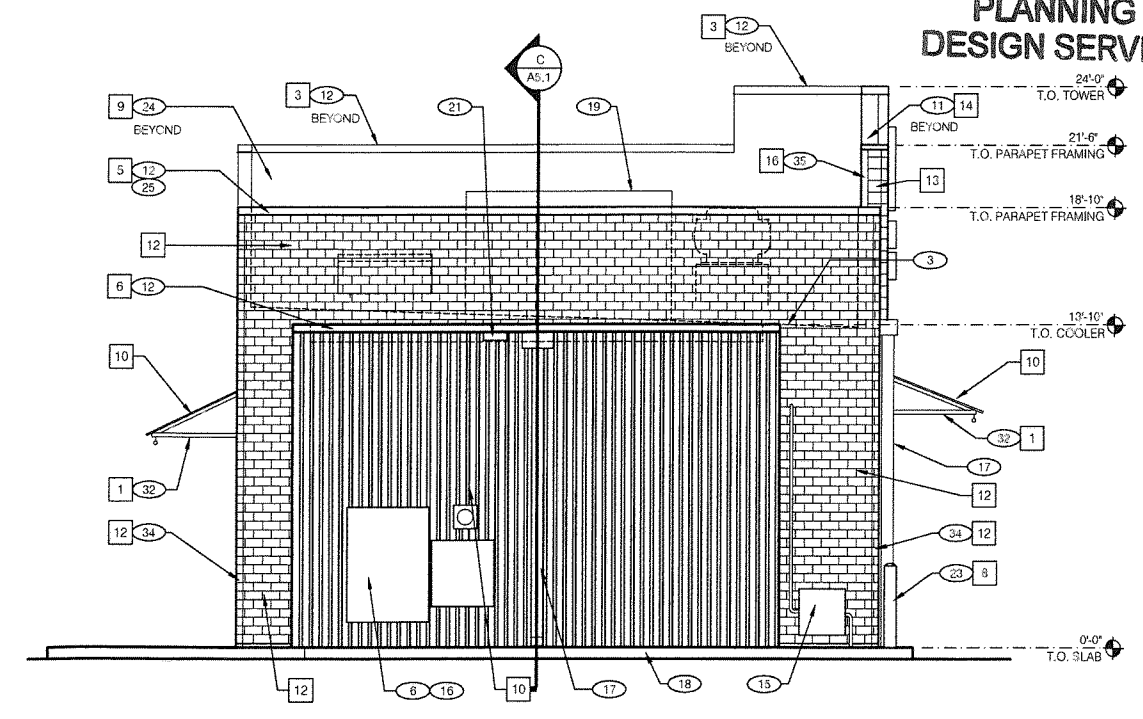

REAR ELEVATION 1/4" = 1'-0" B