




Disclaimer: This building plan is a conceptual representation based upon information supplied. Builder/Homeowner are to verify all dimensions, architectural features, aesthetics, and amenities. While general building codes are observed, it is the ultimate responsibility of the Builder to ensure compliance with all Local/State & Federal Building Codes. Structural integrity is also the responsibility of the Builder using accepted methods of construction, and accepted uses of materials.

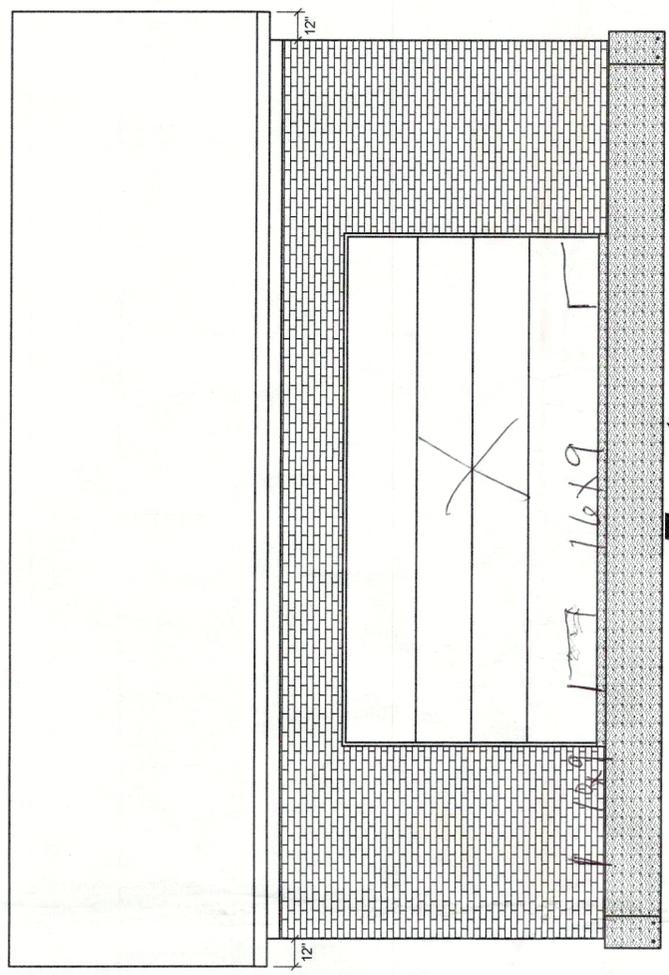


Front

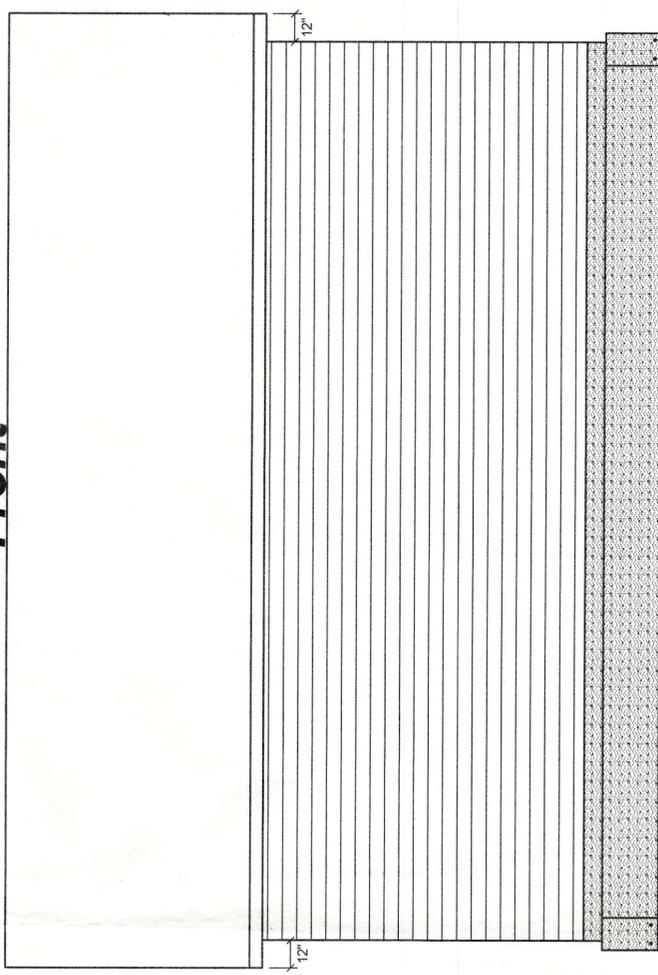

Rear

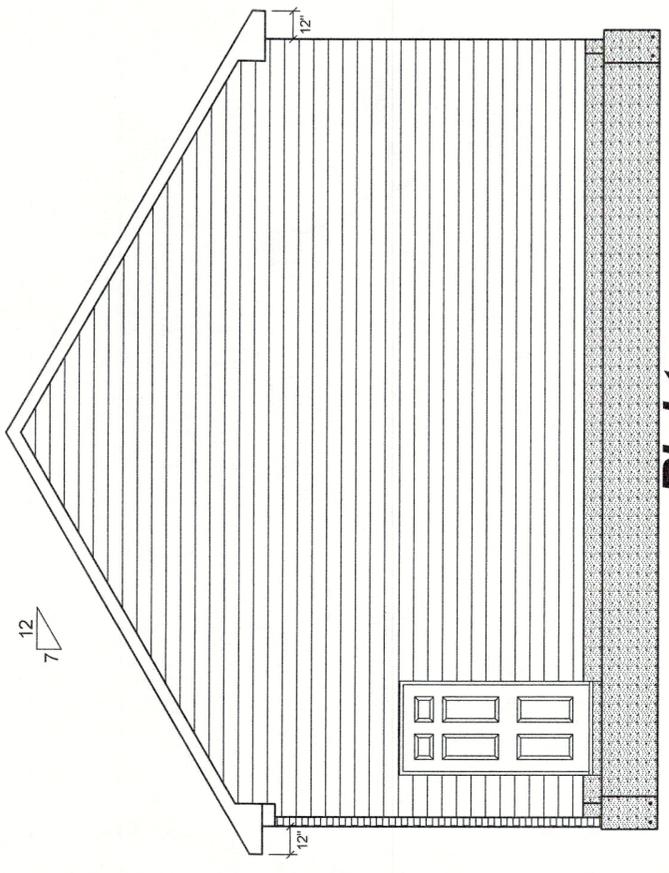

Right

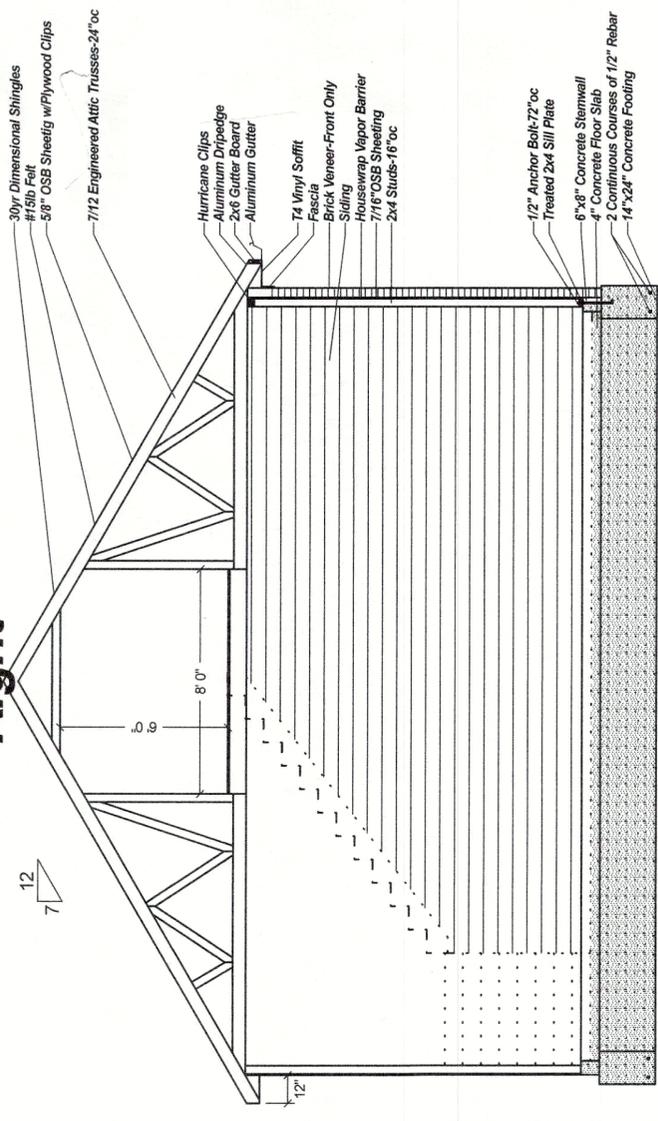

Left

- 30yr Dimensional Shingles
- #15b Felt
- 5/8" OSB Sheeting w/Plywood Clips
- 7/12 Engineered Attic Trusses-24"oc
- Hurricane Clips
- Aluminum Dripedge
- 2x6 Gutter Board
- Aluminum Gutter
- T4 Vinyl Soffit
- Fascia
- Brick Veneer-Front Only
- Siding
- Housewrap Vapor Barrier
- 7/16" OSB Sheeting
- 2x4 Studs-16"oc
- 1/2" Anchor Bolt-72"oc
- Treated 2x4 Sill Plate
- 8"x8" Concrete Stemwall
- 4" Concrete Floor Slab
- 2 Continuous Courses of 1/2" Rebar
- 14"x24" Concrete Footing

General Notes

4000h

No.	Revision/Issue	Date

Firm Name and Address
CAD & More...
 Gary Foster
 Cell: 502-558-0180
gwfoster@windstream.net

Project Name and Address
Dave Gambol
4069 Elmwood Ave.
Louisville, KY 40207

Project: **Garage**
 Date: **10-11-2021**
 Scale: **1/4"=1'**
 Sheet: **1**

Disclaimer: This building plan is a conceptual representation based upon information supplied. Builder/Homeowner are to verify all dimensions, architectural features, aesthetics, and amenities. While general building codes are observed, it is the ultimate responsibility of the Builder to ensure compliance with all Local/State & Federal Building Codes. Structural integrity is also the responsibility of the Builder using accepted methods of construction, and accepted uses of materials.


General Notes

No.	Revision/Issue	Date

Firm Name and Address
CAD & More...
 Gary Foster
 Cell: 502-558-0180
 gwfoster@windstream.net

Project Name and Address
Dave Gambol
 4069 Elmwood Ave.
 Louisville, KY 40207

Project: **Garage**
 Date: **10-11-2021**
 Scale: **1/4"=1'**
 Sheet: **2**

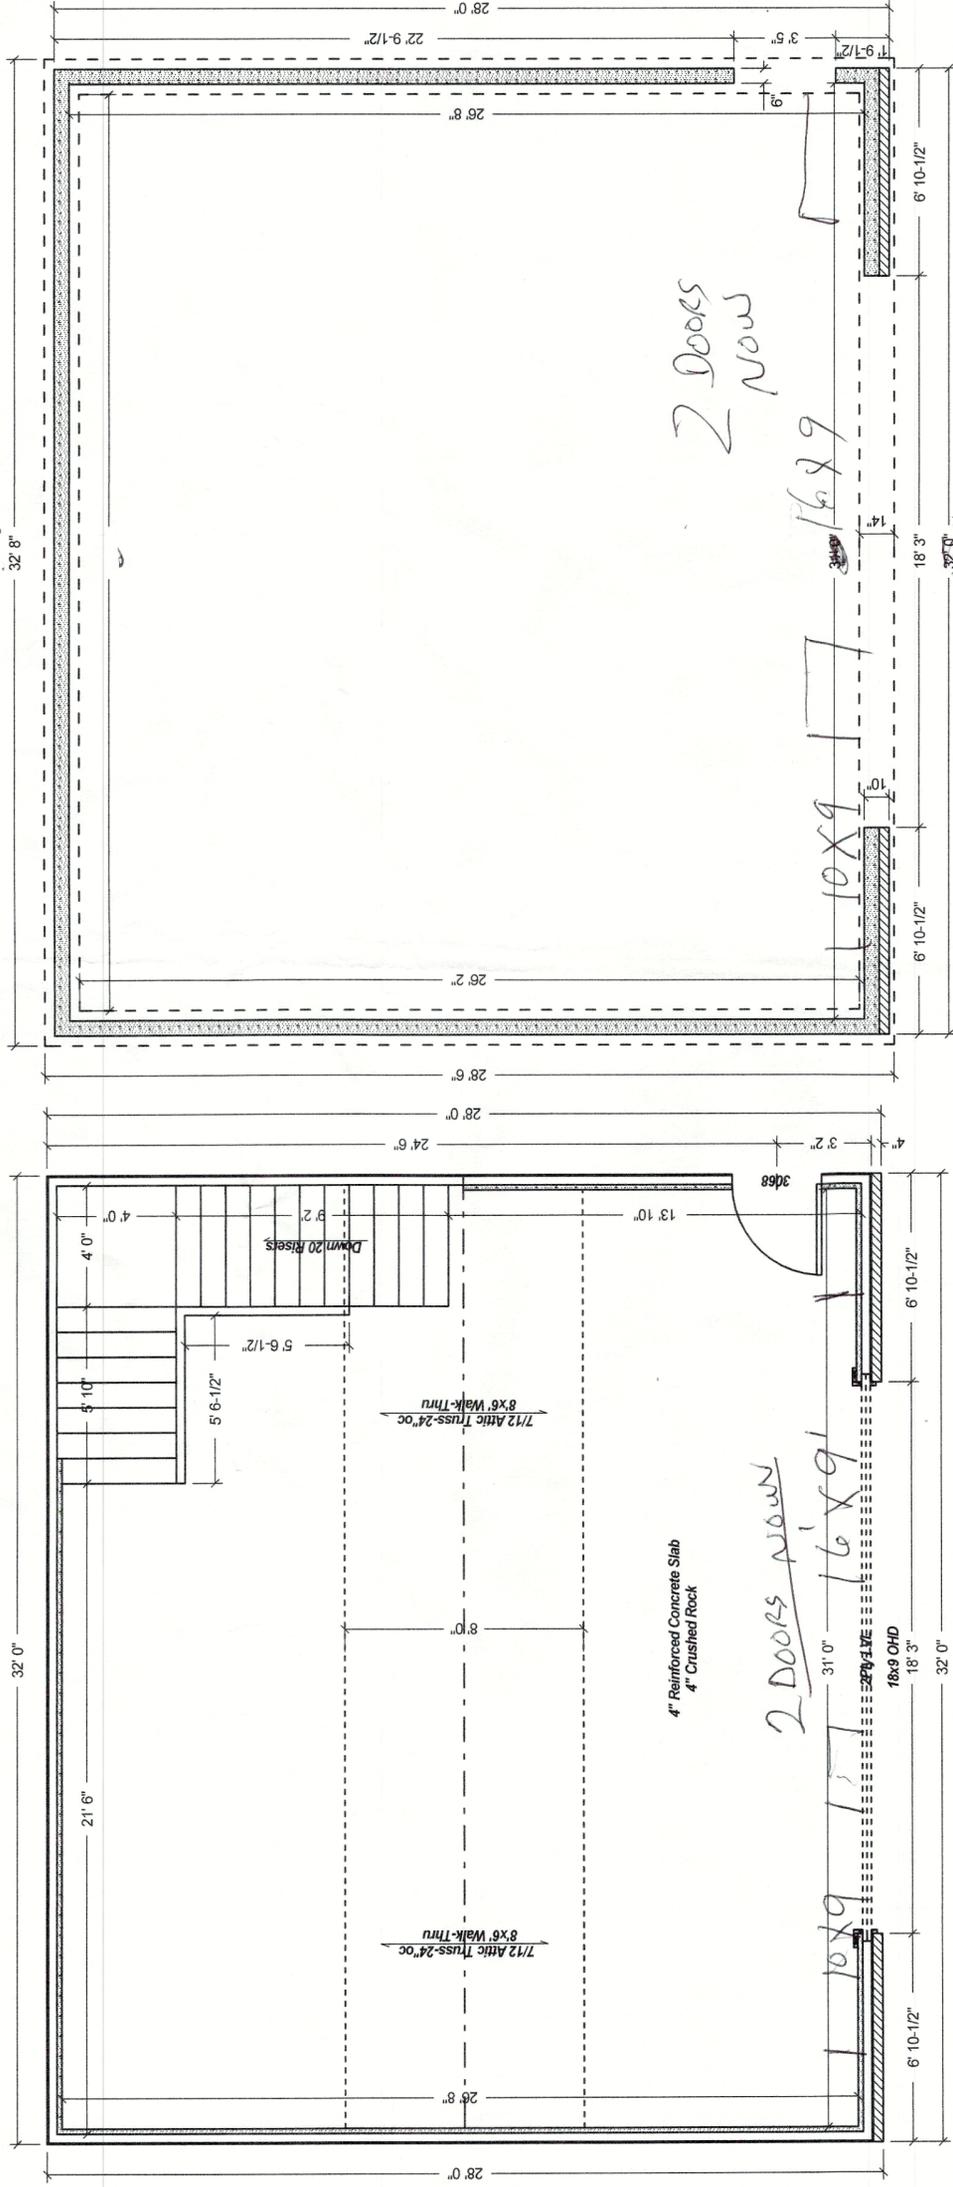

Floor Plan

Footing & Foundation Plan