



RECEIVED

FEB 22 2023

PLANNING & DESIGN  
SERVICES

23-ZONE-0009




RECEIVED

FEB 22 2023

PLANNING & DESIGN  
SERVICES

23-ZONE-0009

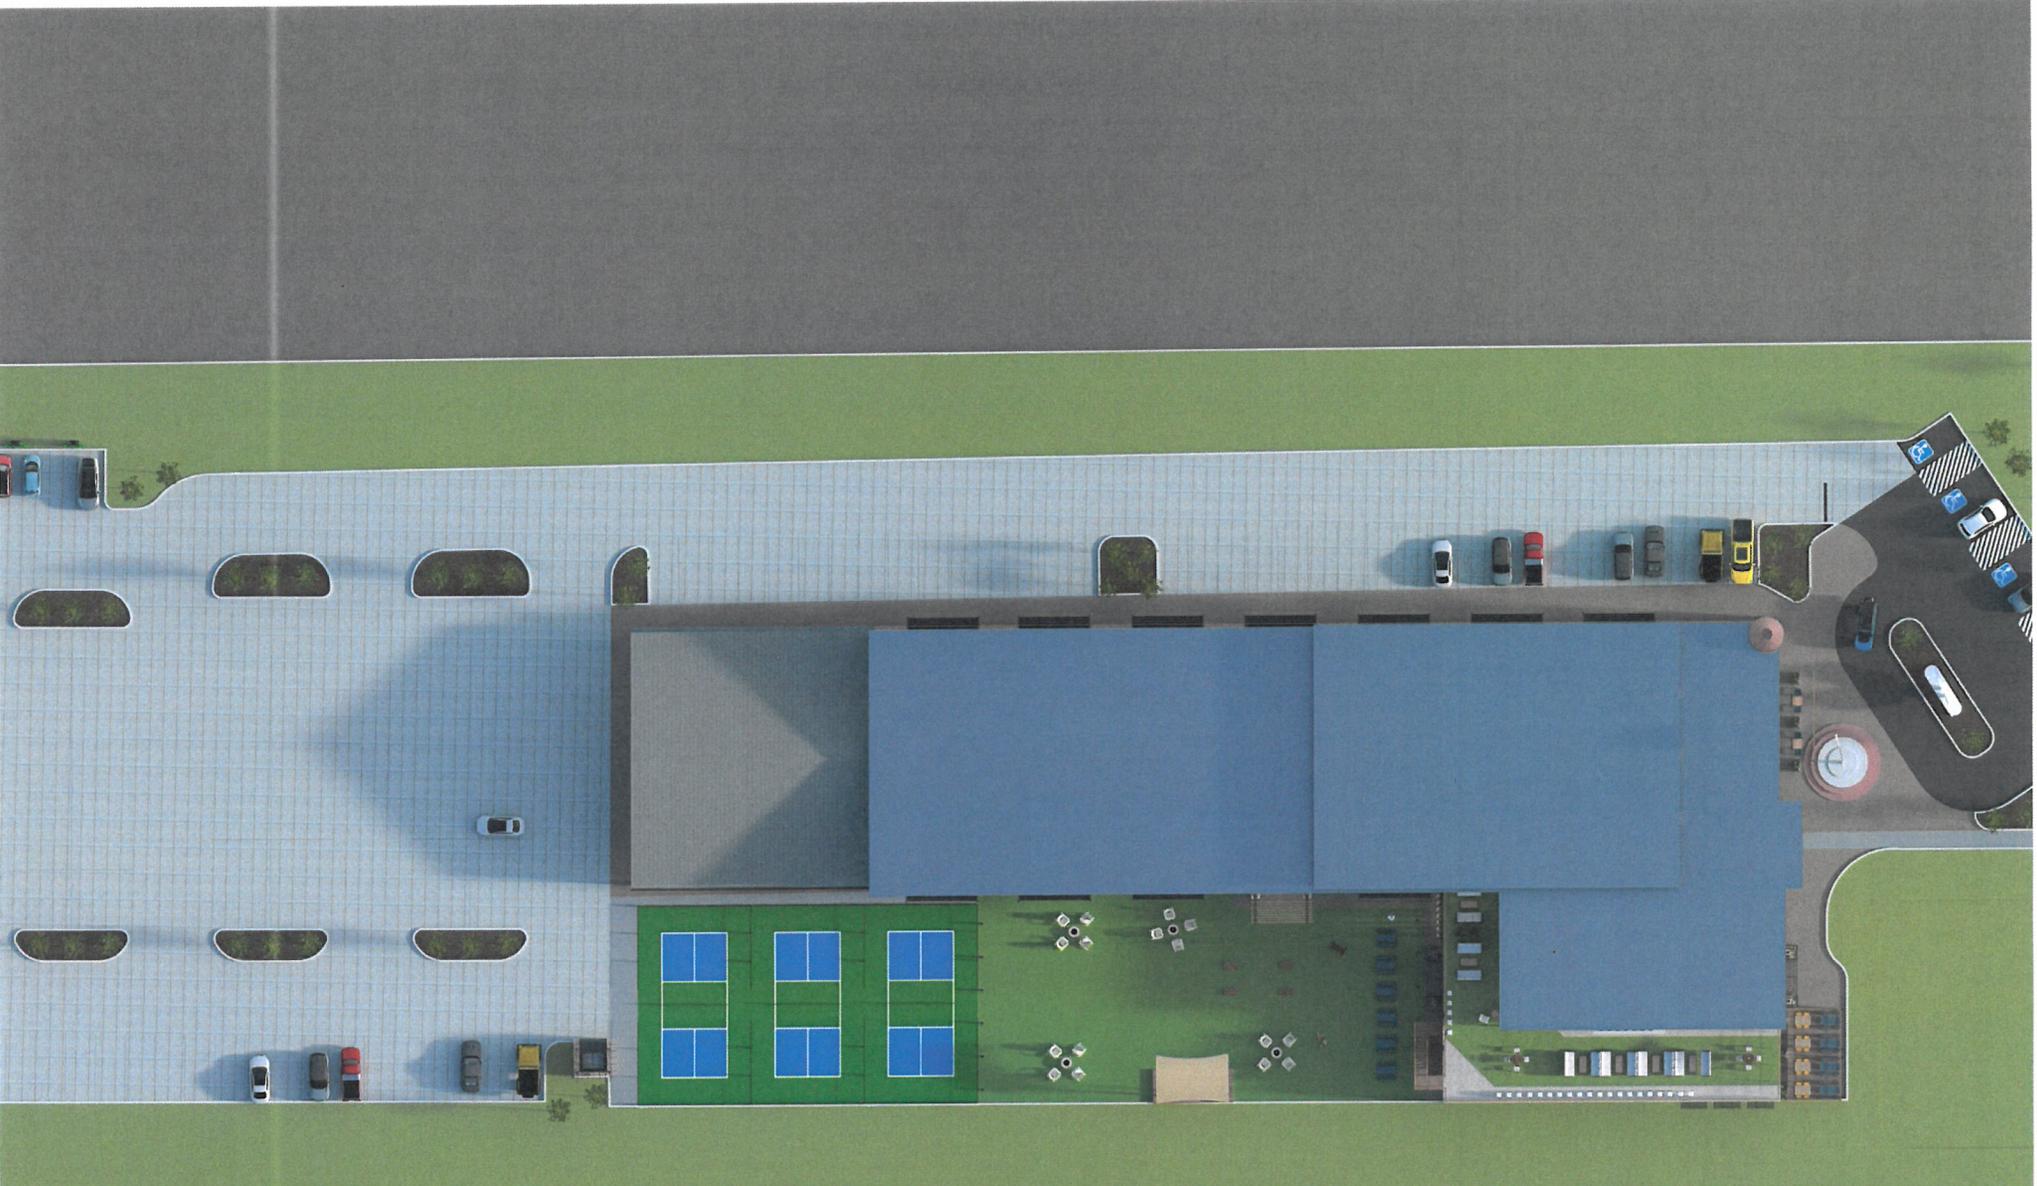

RECEIVED


FEB 22 2023

PLANNING & DESIGN  
SERVICES

23-ZONE-0009




**1 EXTERIOR ELEVATION - NORTH**  
SCALE 1/8" = 1'-0"

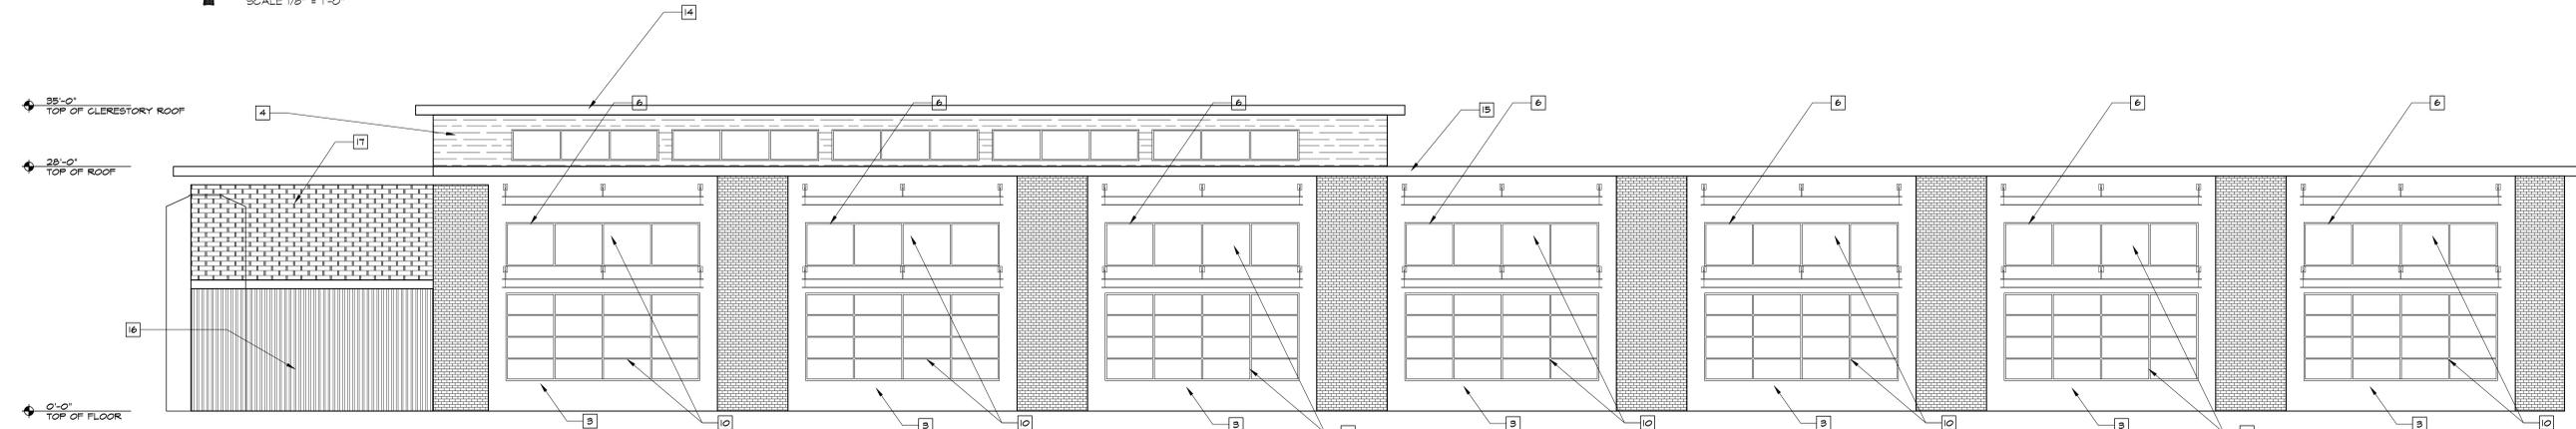

**2 EXTERIOR ELEVATION - SOUTH**  
SCALE 1/8" = 1'-0"



**3 EXTERIOR ELEVATION - EAST**  
SCALE 1/8" = 1'-0"

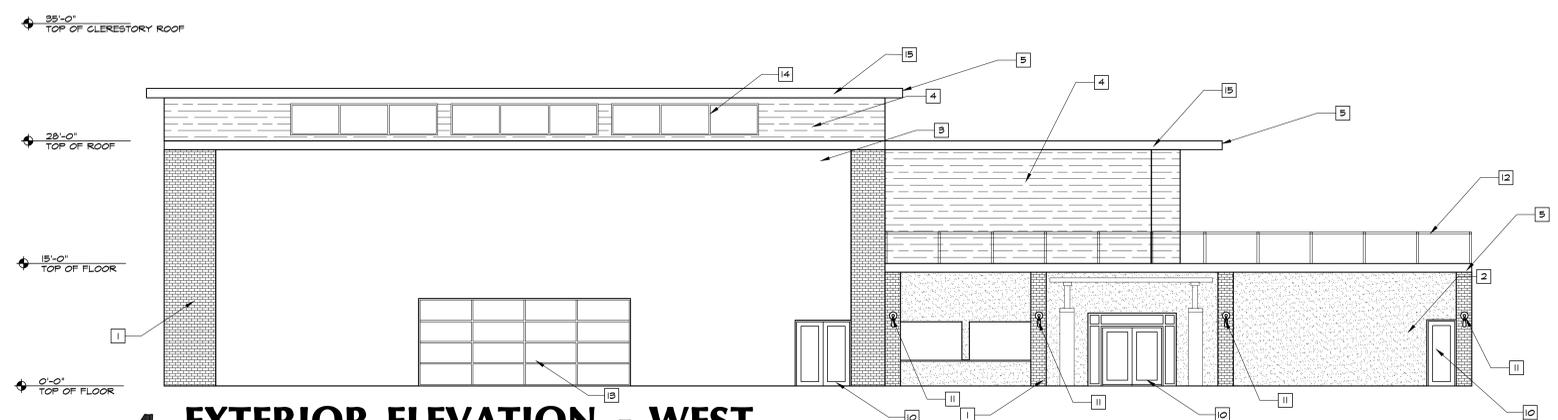

**4 EXTERIOR ELEVATION - WEST**  
SCALE 1/8" = 1'-0"

EXTERIOR FINISH SCHEDULE					
MARK	DESCRIPTION	COLOR	SAMPLE	MANUFACTURER	REMARKS
1	BRICK VENEER	GRAPHITE			
2	POLISHED CONCRETE	GREY			
3	STUCCO OR EIFS	CREY			
4	SIMULATED WOOD SIDING	DAK			
5	PREFINISHED METAL COPING	GRAPHITE		PAC-CLAD	
6	PAINTED C CHANNEL	GRAPHITE			WINDOW HEADER
7	SIGNAGE	SEE SIGNAGE PACKAGE			
8	PAINTED SIGNAGE	WHITE			
4	STOREFRONT WINDOW	GRAPHITE			
10	STOREFRONT DOOR	GRAPHITE			
11	EXTERIOR SCOSCE				
12	42" RAILING	GRAPHITE			
13	SARAGE DOOR	GRAPHITE			
14	CLERESTORY WINDOW	GRAPHITE			
15	METAL ROOFING	BLACK ZINC MATTE		WESTERN STATE METAL	WESTERN REVEAL
16	METAL SIDING	GRAPHITE			
17	BRICK VENEER	WEATHERED WHITE			

PROJECT TEAM

OWNER: **PICKLE & SOCIAL**

PLANNER: **LOUISVILLE**

ARCHITECT: **Louisville, KY**

PROJECT ENGINEER

MECHANICAL/ELECTRICAL ENGINEER

ELECTRICAL ENGINEER

TITLE: **EXTERIOR ELEVATIONS**

PRJ. NO: **2022**

DATE: **10/26/2022**

ARCHITECT: **SECOND STAR GROUP**

**A2.1**