



PICKLE
AND
Social



RECEIVED

FEB 22 2023

PLANNING & DESIGN
SERVICES

23-ZONE-0009



RECEIVED

FEB 22 2023

PLANNING & DESIGN
SERVICES

23-ZONE-0009



RECEIVED


FEB 22 2023

PLANNING & DESIGN
SERVICES


23-ZONE-0009




1 EXTERIOR ELEVATION - NORTH
SCALE 1/8" = 1'-0"

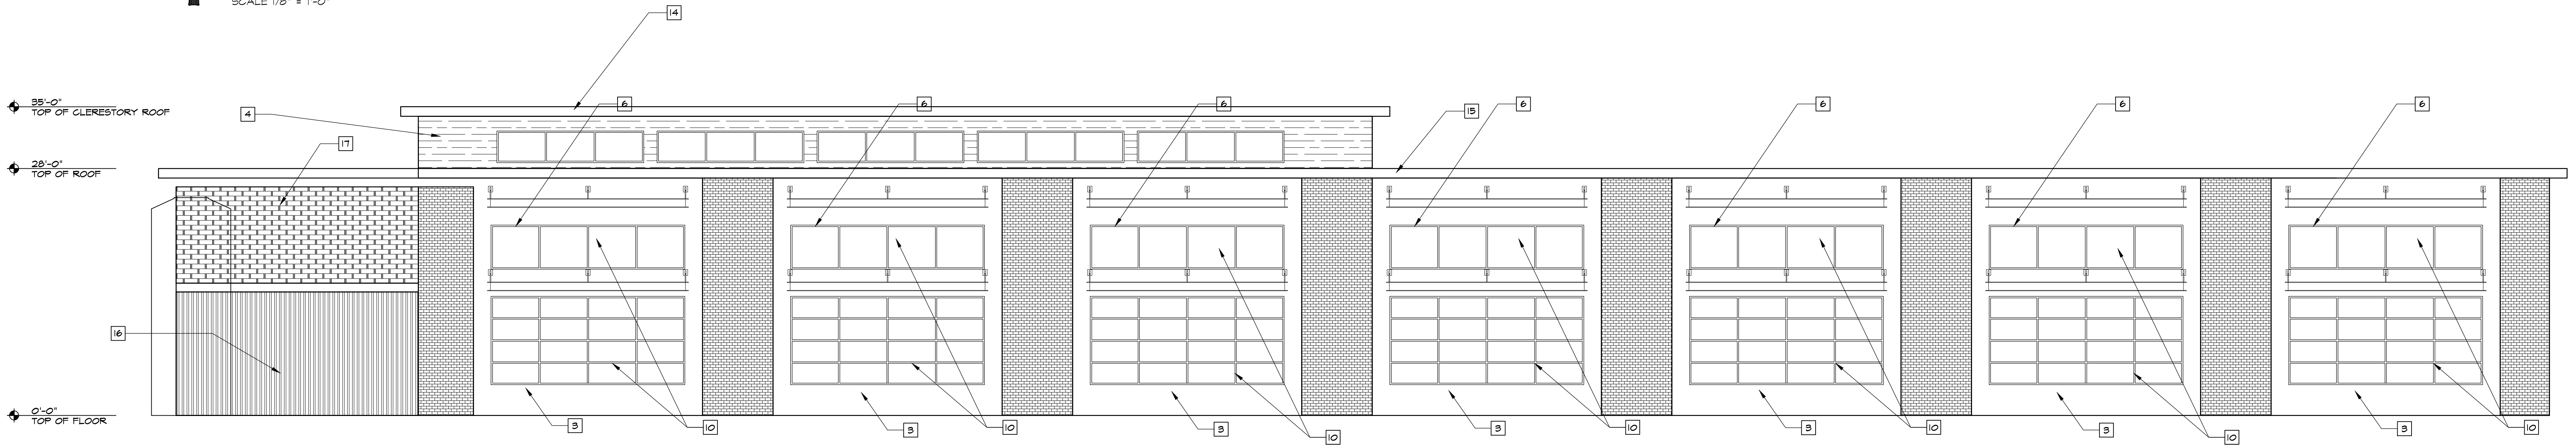

2 EXTERIOR ELEVATION - SOUTH
SCALE 1/8" = 1'-0"

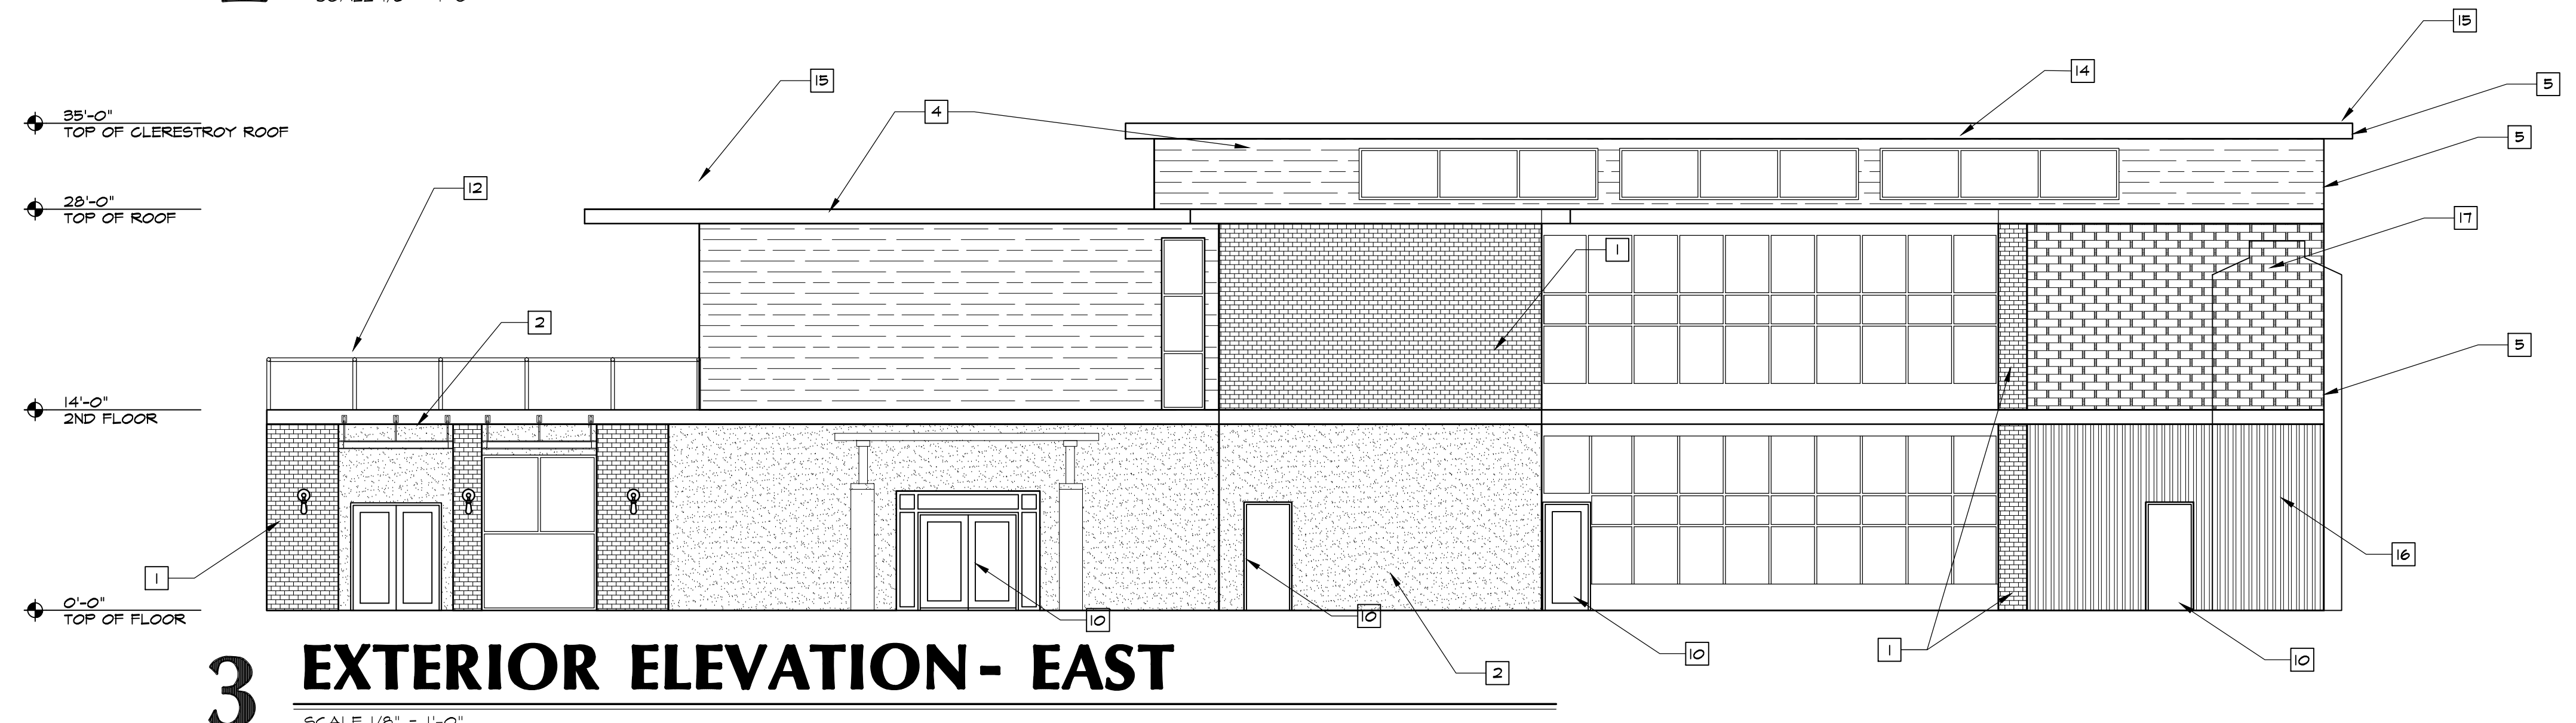

3 EXTERIOR ELEVATION - EAST
SCALE 1/8" = 1'-0"

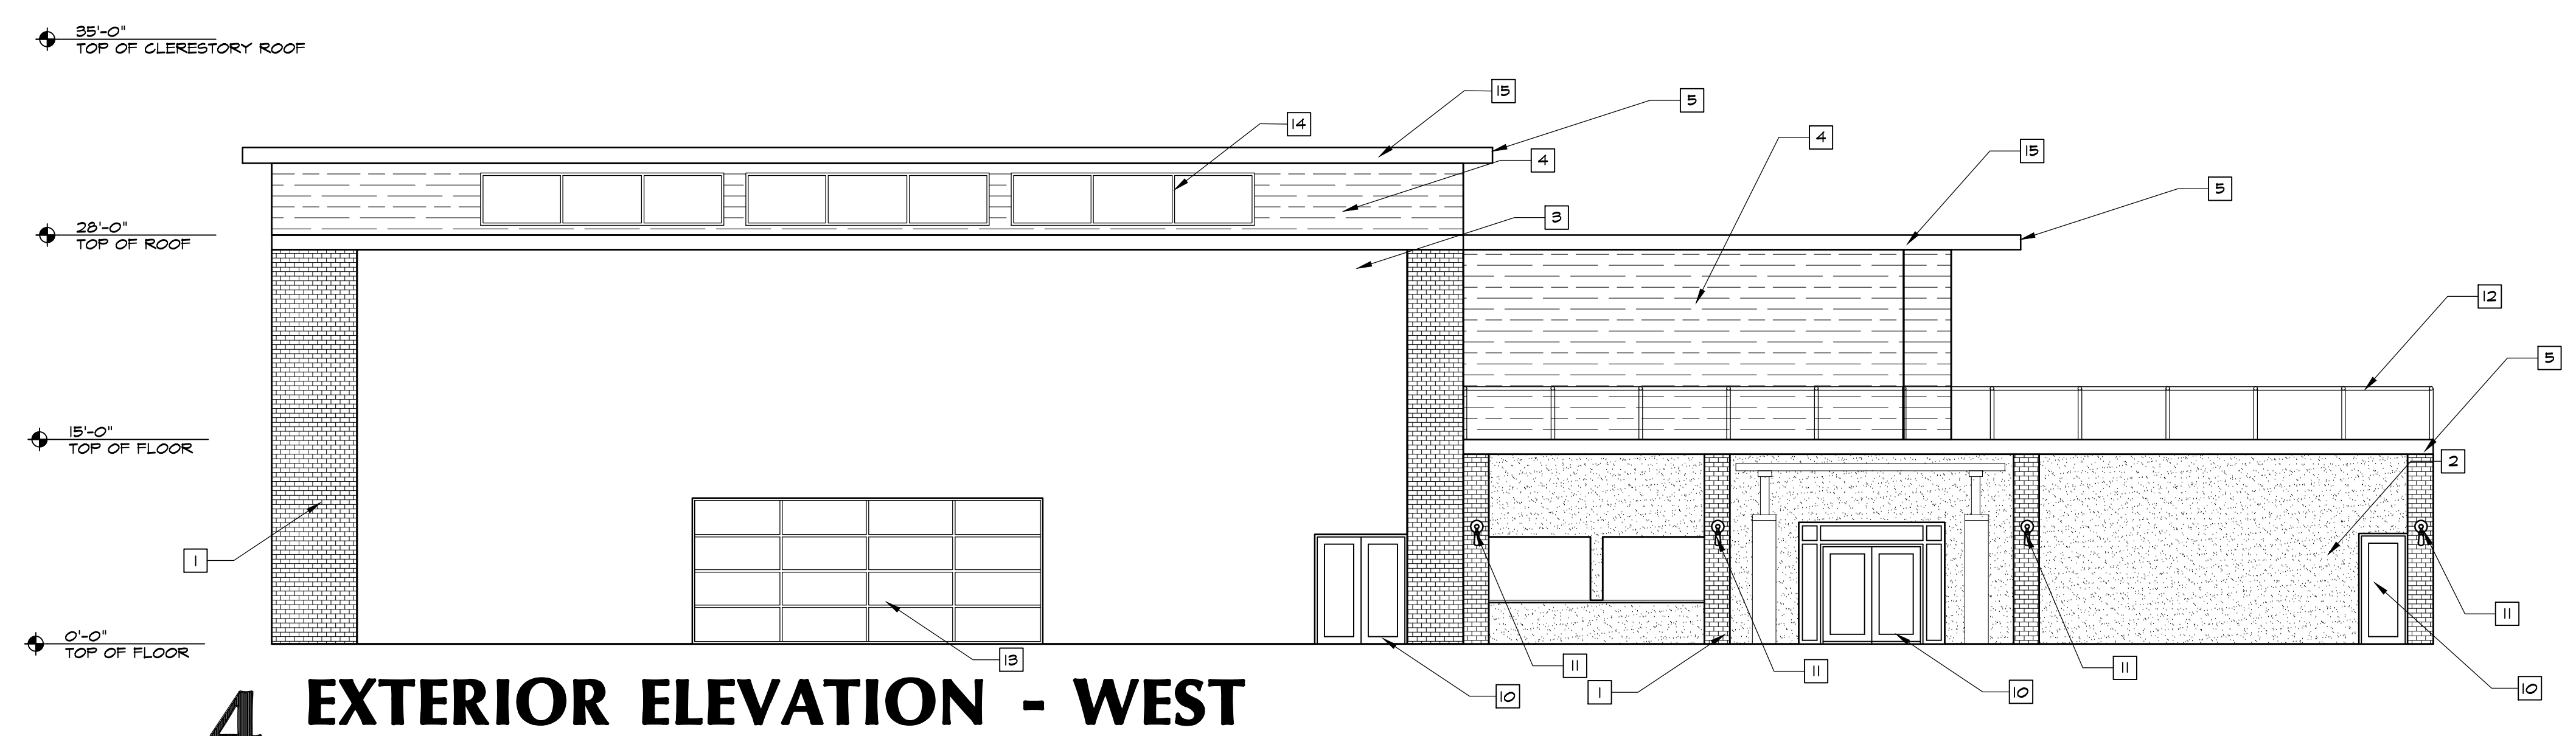

4 EXTERIOR ELEVATION - WEST
SCALE 1/8" = 1'-0"

EXTERIOR FINISH SCHEDULE					
MARK	DESCRIPTION	COLOR	SAMPLE	MANUFACTURER	REMARKS
1	BRICK VENEER	GRAPHITE			
2	POLISHED CONCRETE	GREY			
3	STUCCO OR EIFS	LEVEY			
4	SIMULATED WOOD SIDING	DAK			
5	PREFINISHED METAL COPING	GRAPHITE		PAC-CLAD	
6	PAINTED C CHANNEL	GRAPHITE			WINDOW HEADER
7	SIGNAGE	SEE SIGNAGE PACKAGE			
8	PAINTED SIGNAGE	WHITE			
9	STOREFRONT WINDOW	GRAPHITE			
10	STOREFRONT DOOR	GRAPHITE			
11	EXTERIOR SCIENCE				
12	42" RAILING	GRAPHITE			
13	SARAGE DOOR	GRAPHITE			
14	CLERESTORY WINDOW	GRAPHITE			
15	METAL ROOFING	BLACK ZINC MATTE		WESTERN STATE METAL	WESTERN REVEAL
16	METAL SIDING	GRAPHITE			
17	BRICK VENEER	WEATHERED WHITE			

SECOND STAR GROUP, LLC
ENTERTAINMENT PLANNING & DESIGN

PICKLE & SOCIAL
LOUISVILLE
Louisville, KY

REVISIONS	NO.	DATE	DESCRIPTION
1	01/25/23		REV 1
2	01/25/23		REV 2
3	01/25/23		COMMENTS

PROJECT ENGINEER	OWNER	PLANNER	ARCHITECT
MECHANICAL/ELECTRICAL ENGINEER	DATE	PROJECT NO.	SHEET
	10/26/2022	2022	A2.1
	© 2022	SECOND STAR GROUP	