


NOTE: This is not a survey. This is a proposed location only, no corners have been found / set or checked.

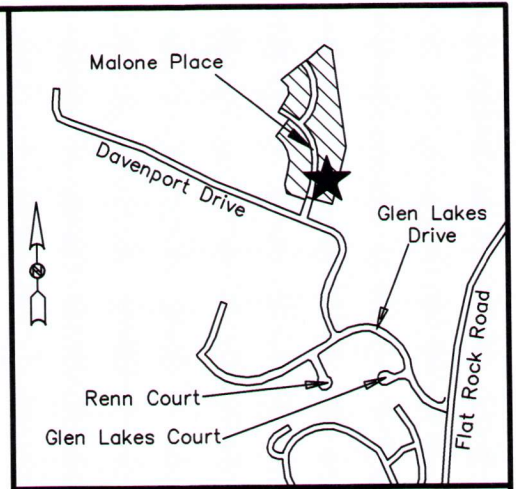


Jimmy C Jr & Brenda S Coffey
DB 6875 PG 958

IPC Burch 3022

S 12°54'22" W 88.87'

IPC Burch 3022

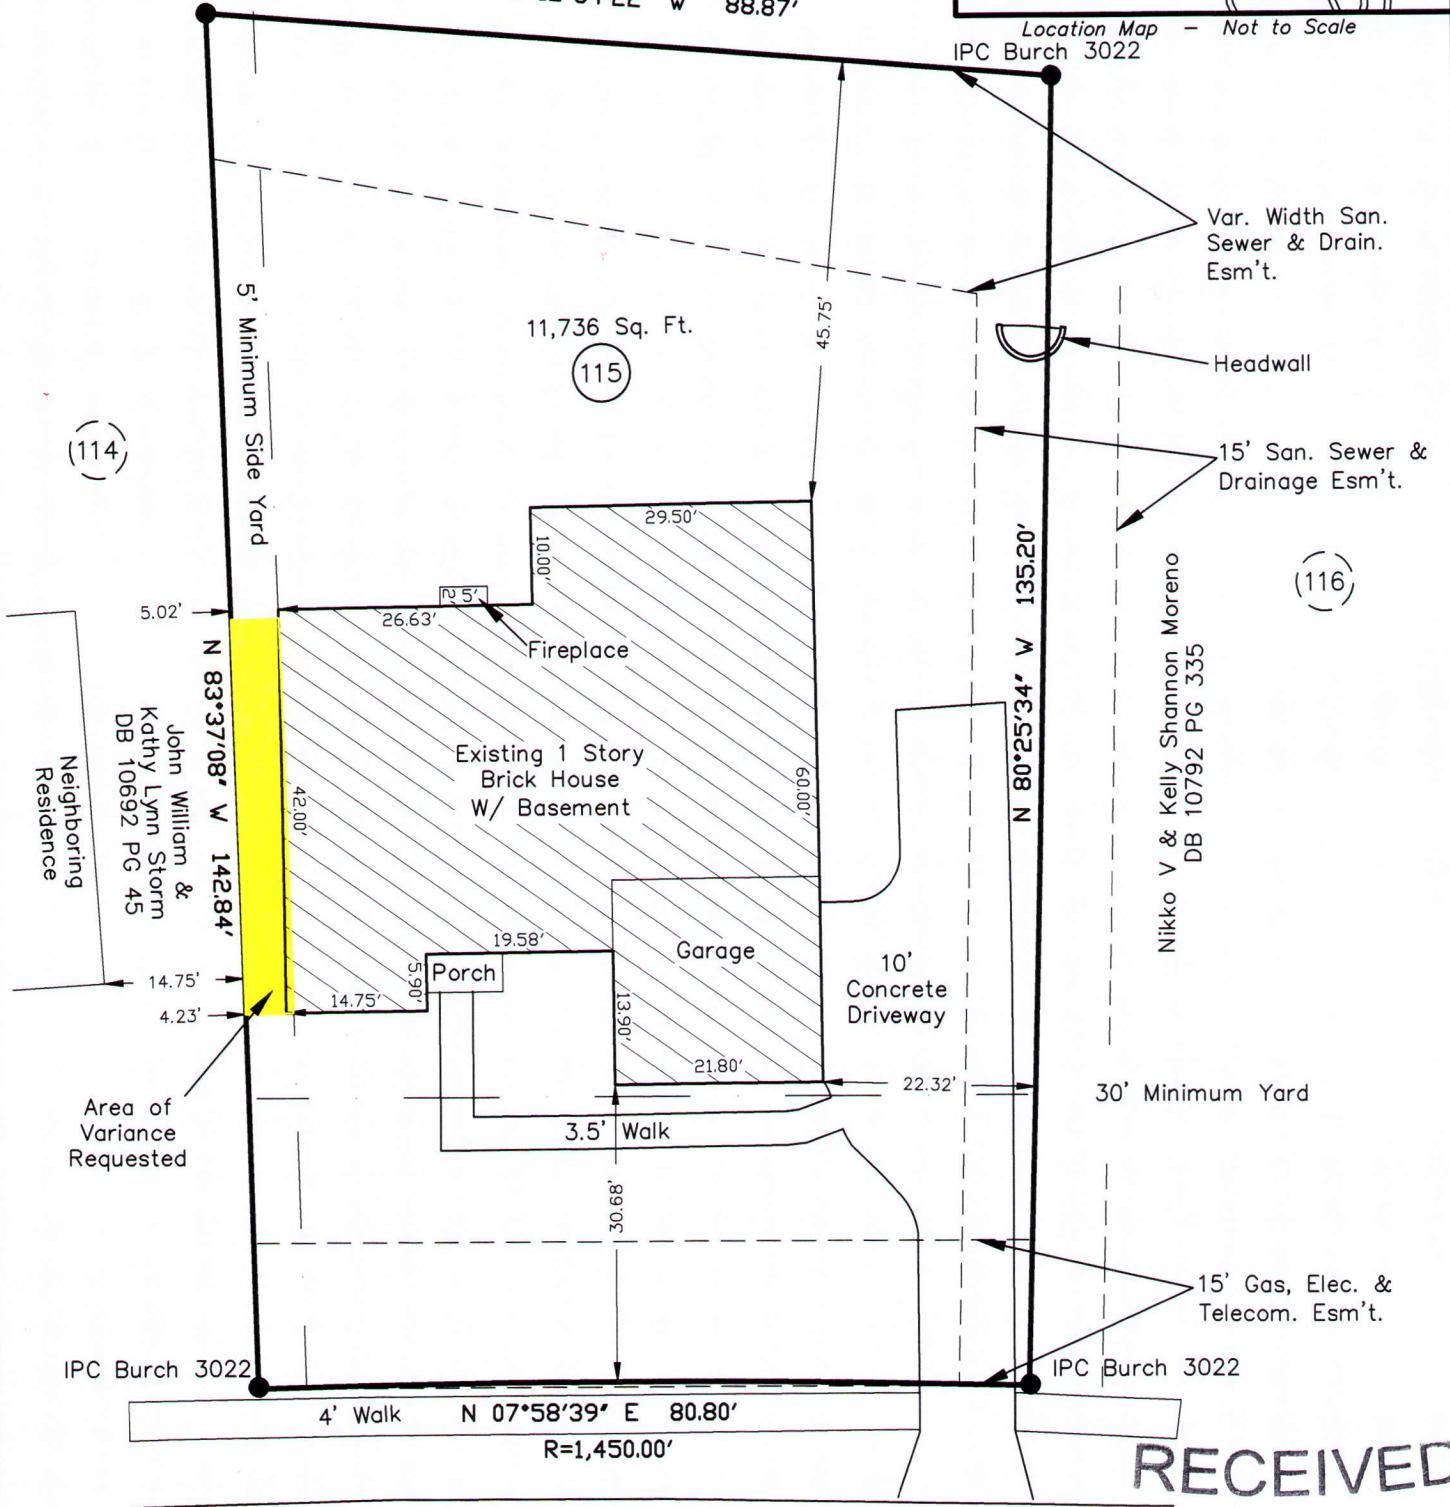


RECEIVED

DEC 03 2018

PLANNING & DESIGN SERVICES

Malone Place - 50' R/W

Site Plan For Variance - 910 Malone Place
D.B. 11268, Pg. 498 Parcel ID: 379101150000 Zone: R-4
Owner: Anabasis LLC
4901 Hunt Rd, #300, Cincinnati, OH 45242
This is not a boundary survey, and is not intended for land transfer

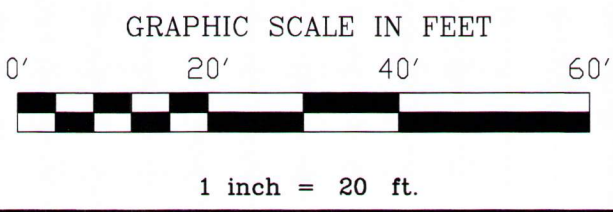

CARDINAL SURVEYING
9009 Preston Highway
Louisville, Kentucky 40219
Phone (502) 966-3446
www.cardinalsurveyingservices.com

Drawn by: SMS
Date: 12/03/2018
Scale: 1" = 20'
Sheet 1 of 1

8 VARIANCE 1113