



1 BUILDING "B" FRONT ELEVATION
SCALE 3/32"=1'-0"

(BLDG. #5, #6, #8, #9, #12)

ELEVATION LEGEND			
HEEL =	HEEL HEIGHT	T.O.F. =	TOP OF FOUNDATION
T.O.D. =	TOP OF DECK	T.O.V. =	TOP OF VENT
T.O.P. =	TOP OF PLATE		


NOT FOR REGULATORY APPROVAL, PERMITTING, OR CONSTRUCTION

REVISIONS




2 BUILDING "B" REAR ELEVATION
SCALE 3/32"=1'-0"

(BLDG. #5, #6, #8, #9, #12)

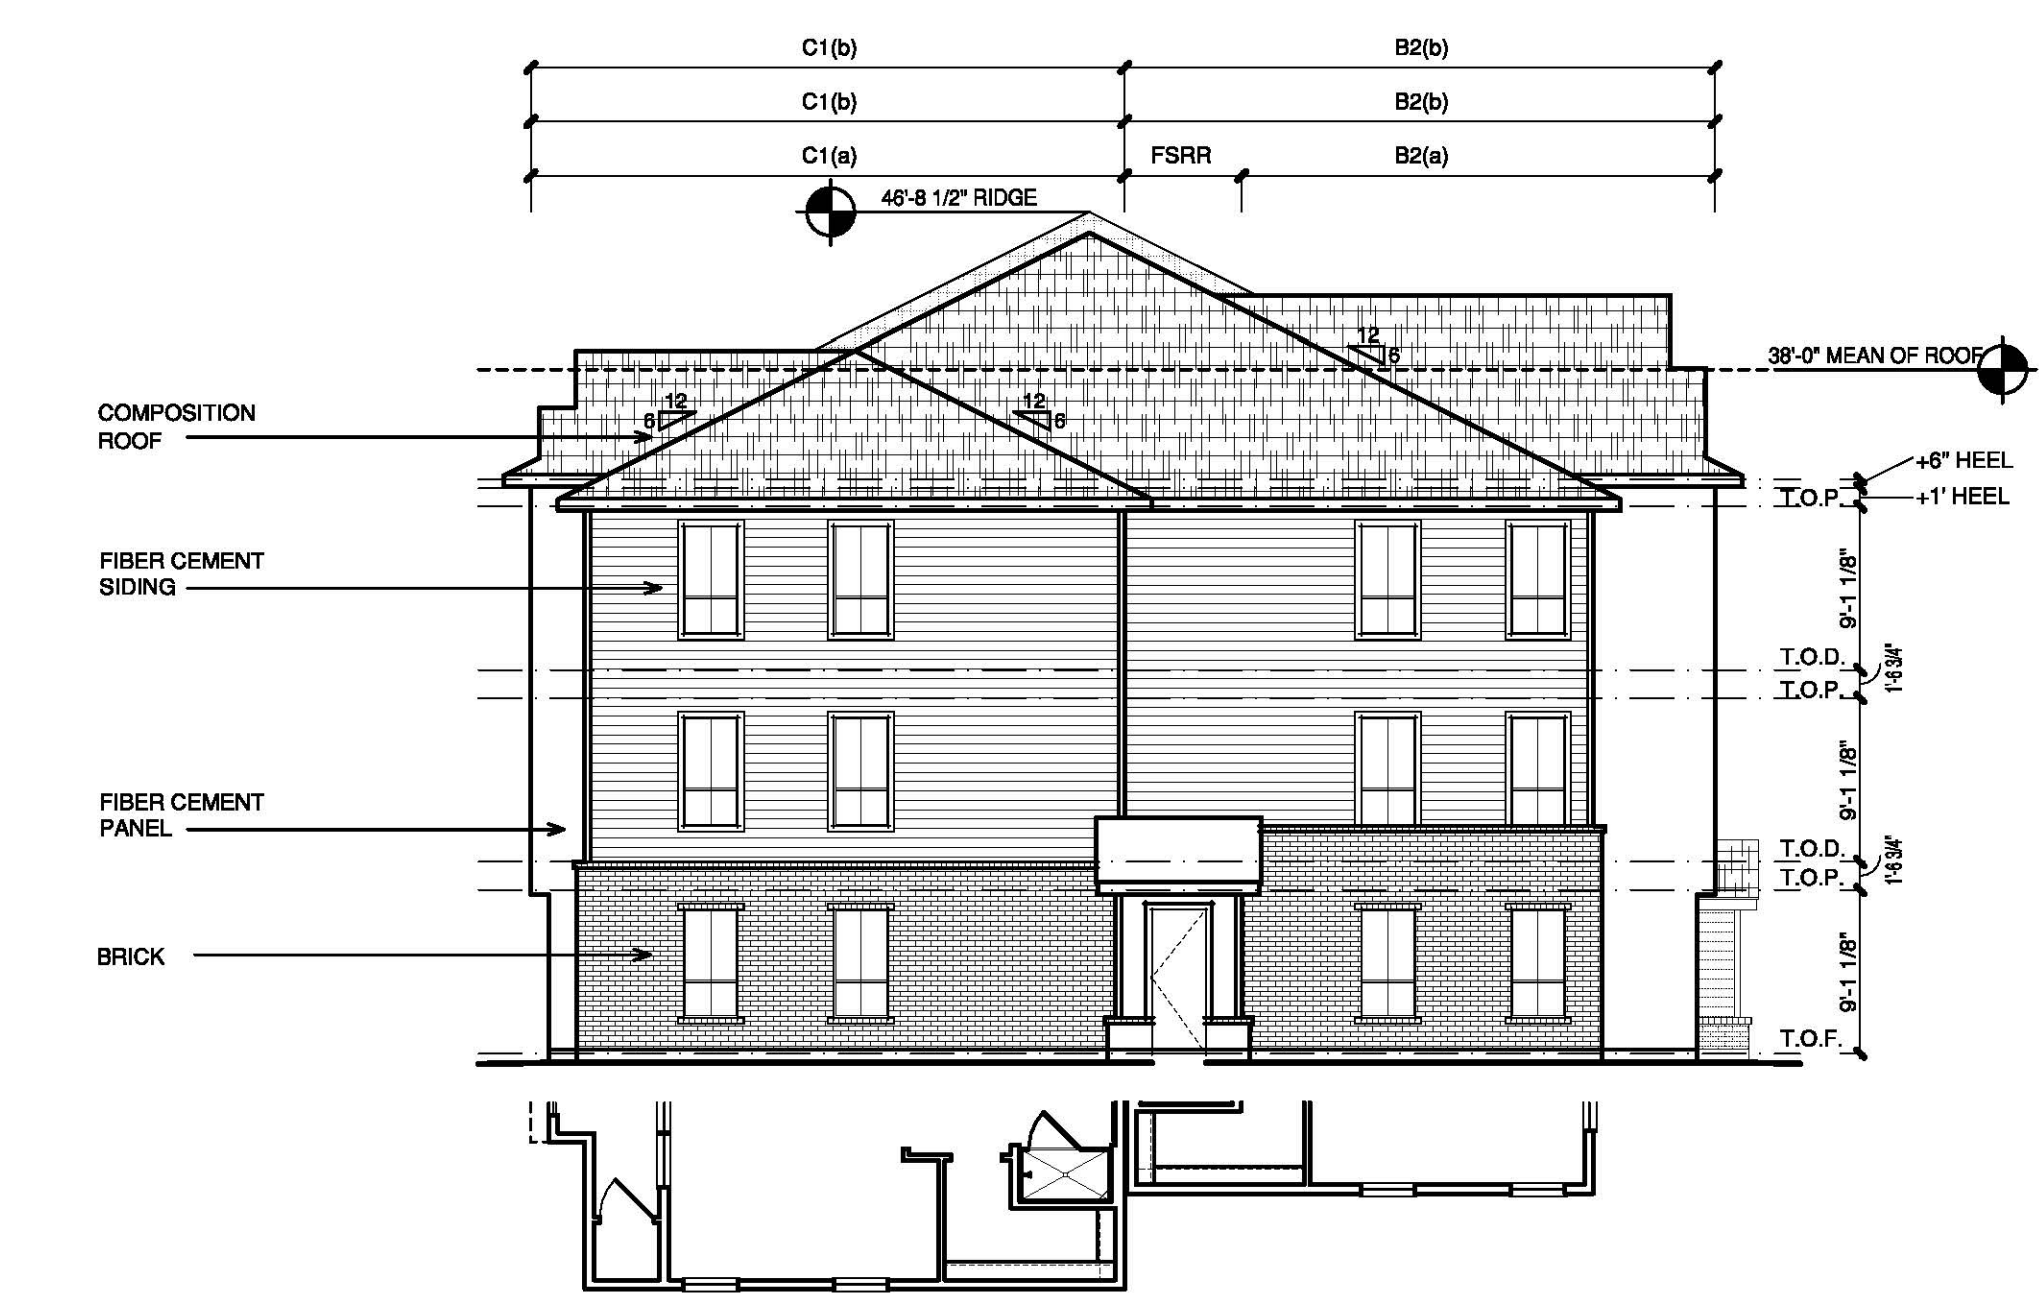

3 BUILDING "B" SIDE ELEVATION
SCALE 3/32"=1'-0"

(BLDG. #5, #6, #8, #9, #12)

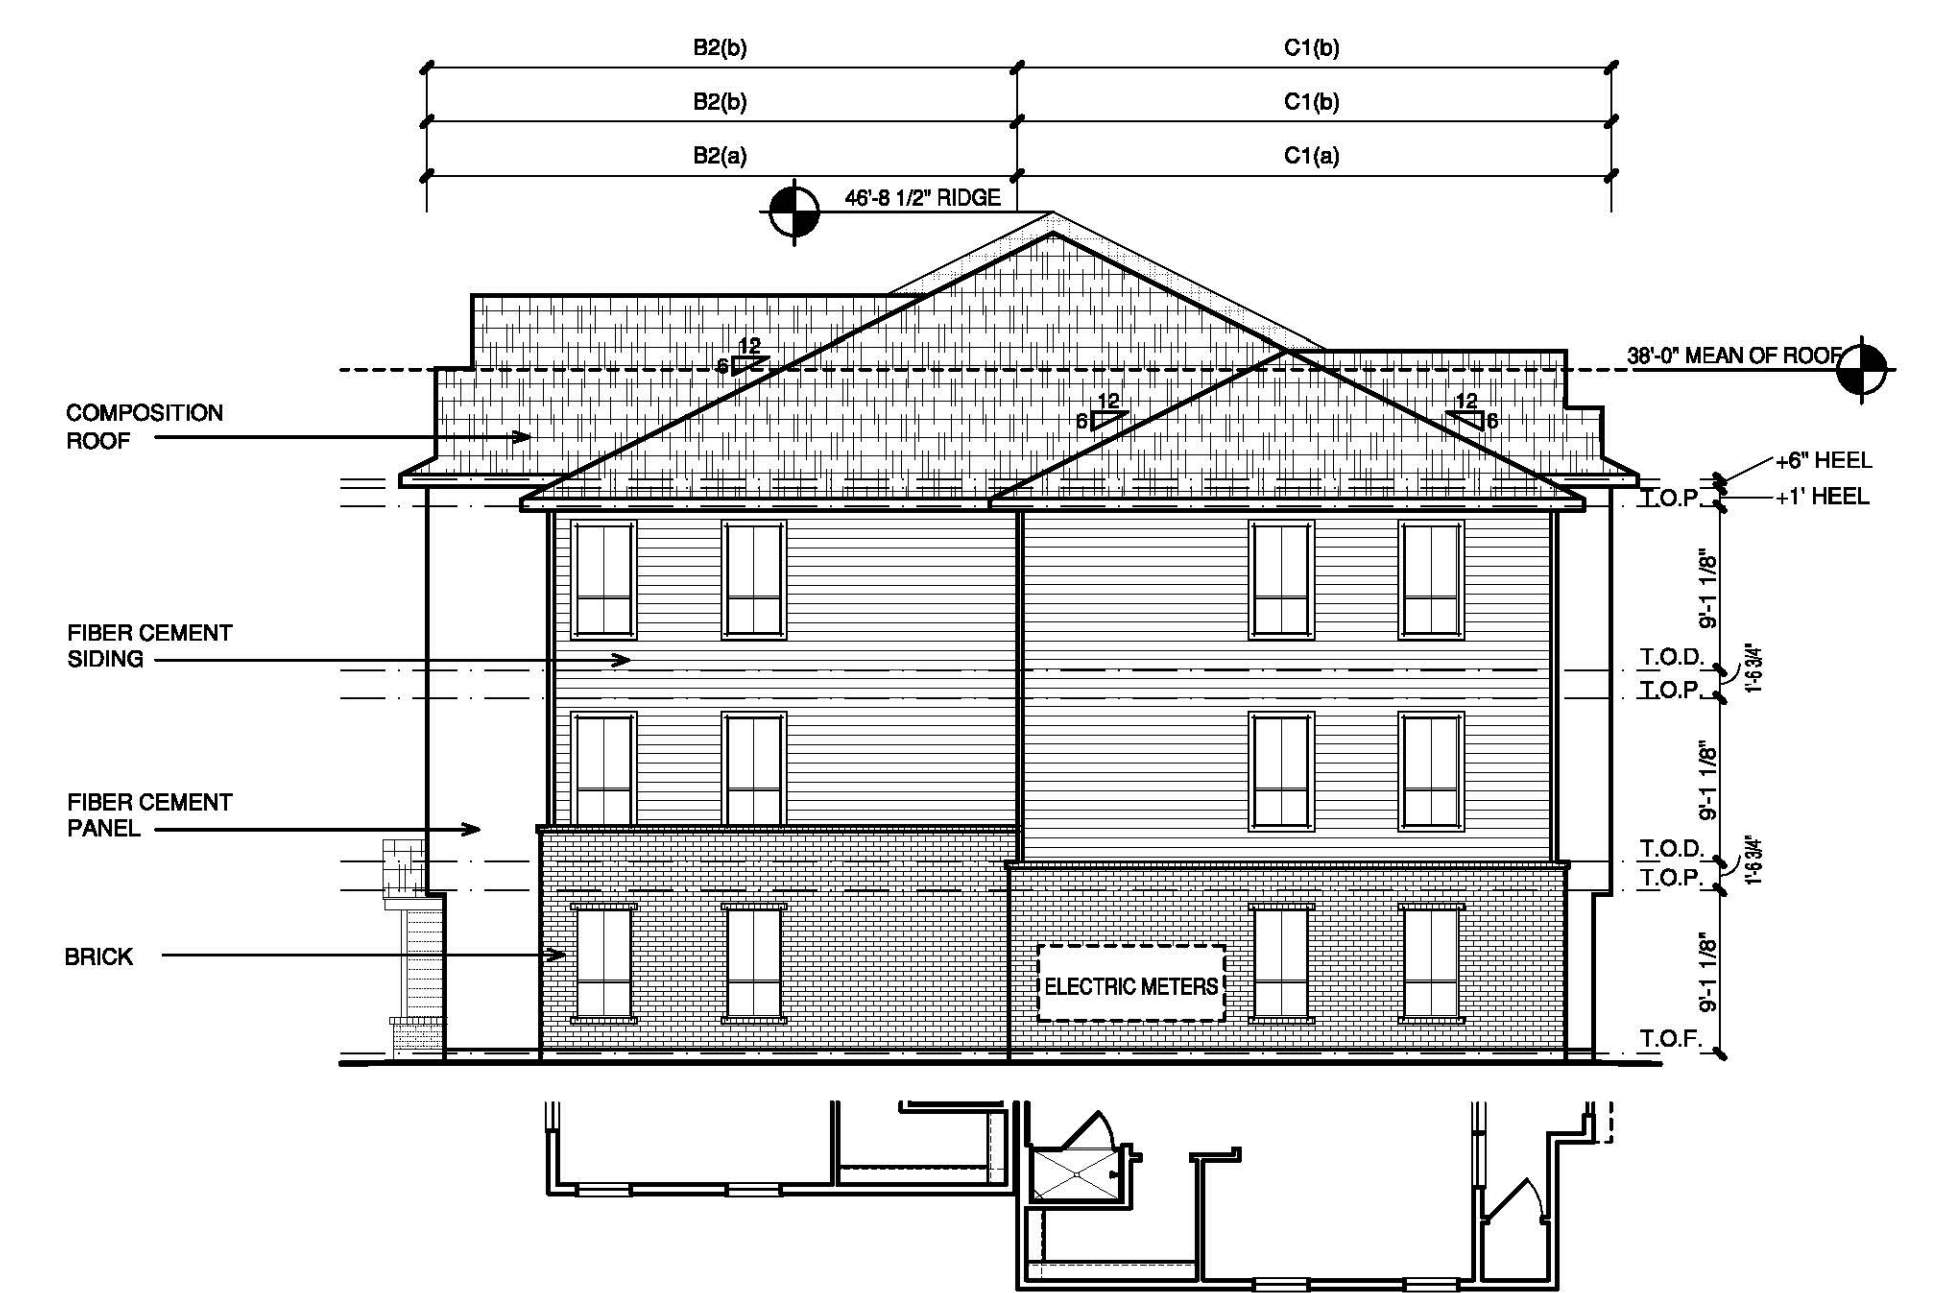

4 BUILDING "B" SIDE ELEVATION
SCALE 3/32"=1'-0"

(BLDG. #5, #6, #8, #9, #12)

HAGAN CEDAR CREEK
324 APARTMENTS IN LOUISVILLE, KENTUCKY
HAGAN PROPERTIES

HEDK
ARCHITECTS
4595 EXCEL PARKWAY ADDISON, TX 75001
214.520.8878
hedk.com

DATE
XX-XX-2021

PROJECT
20119

SHEET NUMBER

A4-11
BUILDING "B"
ELEVATIONS

COPYRIGHT © HEDK Architects ALL RIGHTS RESERVED