



CANNONSDALE SUBD.  
P.B.6 P.43  
RICHARD AVE.

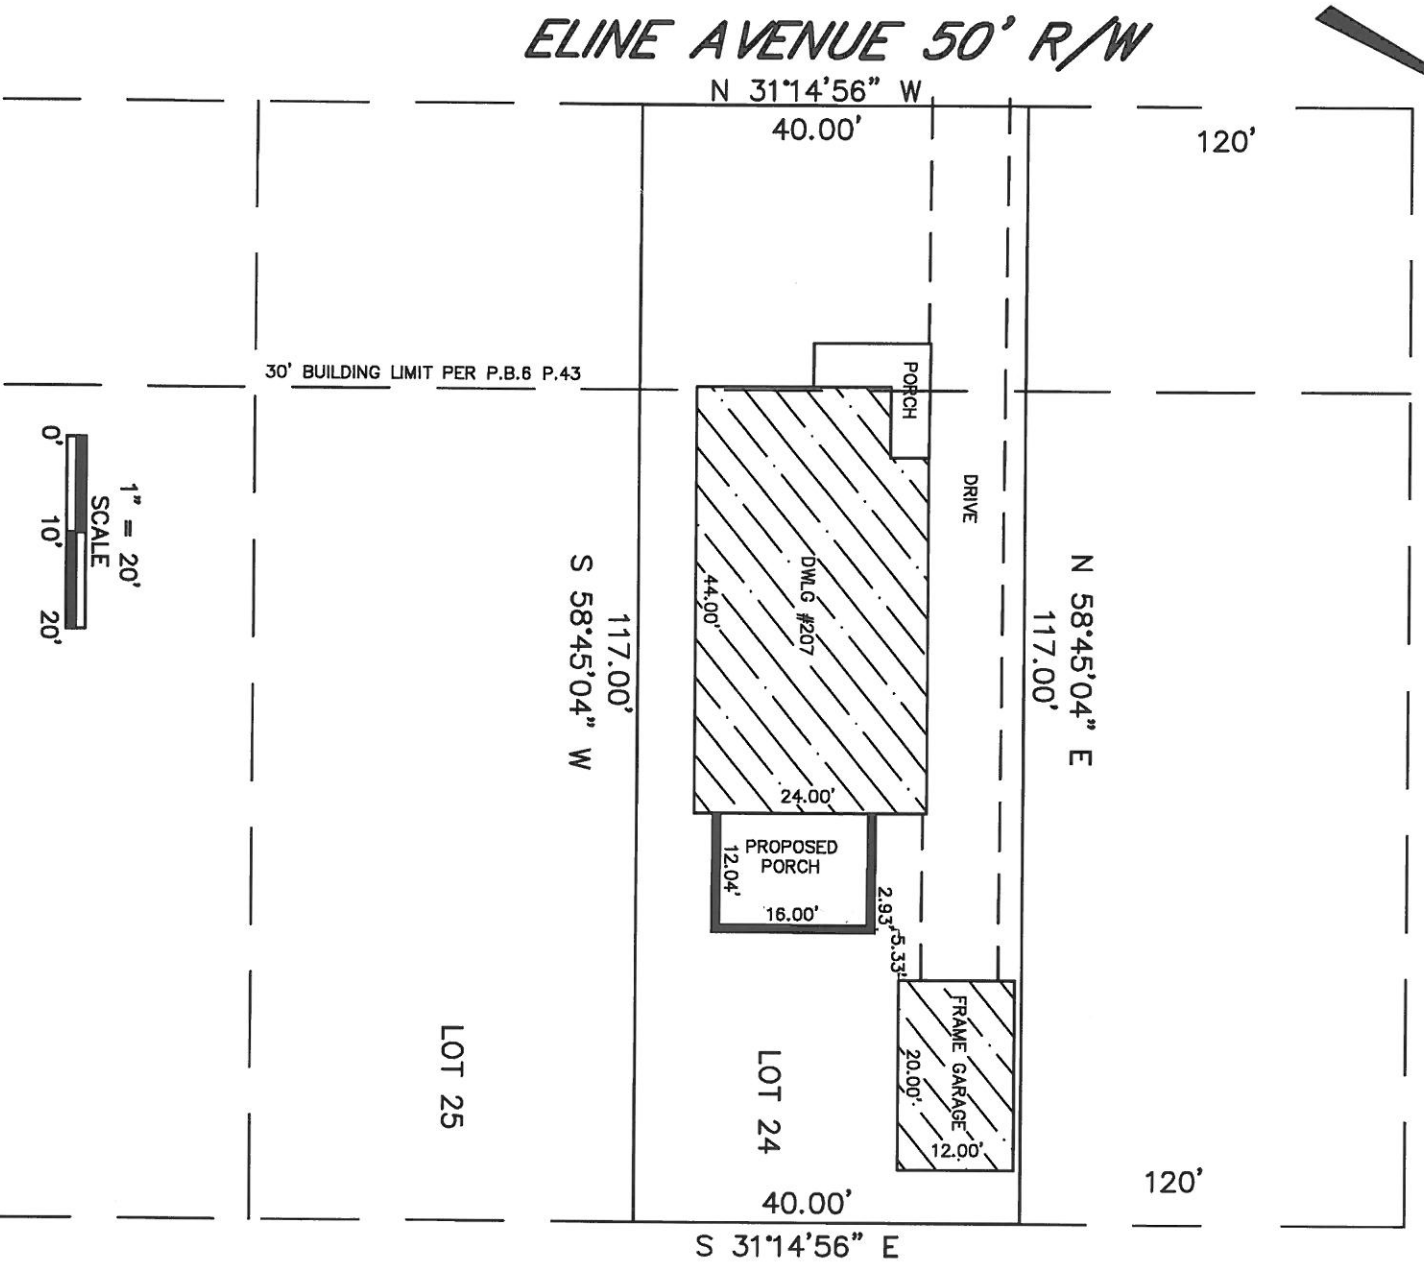

1" = 20'  
SCALE  
0' 10' 20'

I hereby certify that this plat was made under my supervision and is correct to the best of my knowledge and belief. Distances as shown from record plat. Information as shown from previous surveys and aerial topo.

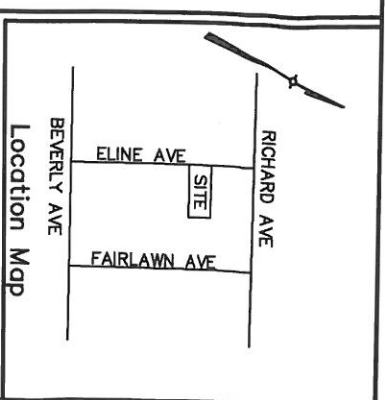

*C. Bruce Snook*

RECEIVED  
APR 28 2014  
PLANNING &  
DESIGN SERVICES

**HDR**  
401 West Main Street, Suite 500  
Louisville, KY 40202  
PHONE (502)584-4118 FAX (502)589-3009  
SITE PLAN

KAREN E. FORCE  
207 ELINE AVENUE  
LOUISVILLE, KY 40207  
D.B.9436 P.802

Note: A title examination may reveal roads and easements of record not shown hereon.

Date: 4-17-2014 CON0087196

14VAR1ANCE1035