



2 Front Elevation at Core  
SCALE: 1/8" = 1'-0"

NOTES:  
1. ALL DIMENSIONS ARE UNLESS OTHERWISE SPECIFIED.  
2. ALL MATERIALS AND FINISHES SHALL BE AS SHOWN ON THE SCHEDULE.  
3. ALL WORK SHALL BE IN ACCORDANCE WITH THE LATEST EDITIONS OF THE BUILDING CODES AND ALL APPLICABLE REGULATIONS.  
4. THE CONTRACTOR SHALL BE RESPONSIBLE FOR OBTAINING ALL NECESSARY PERMITS AND APPROVALS FROM THE LOCAL AUTHORITIES.  
5. THE CONTRACTOR SHALL MAINTAIN ACCESS TO ALL ADJACENT PROPERTIES AT ALL TIMES.

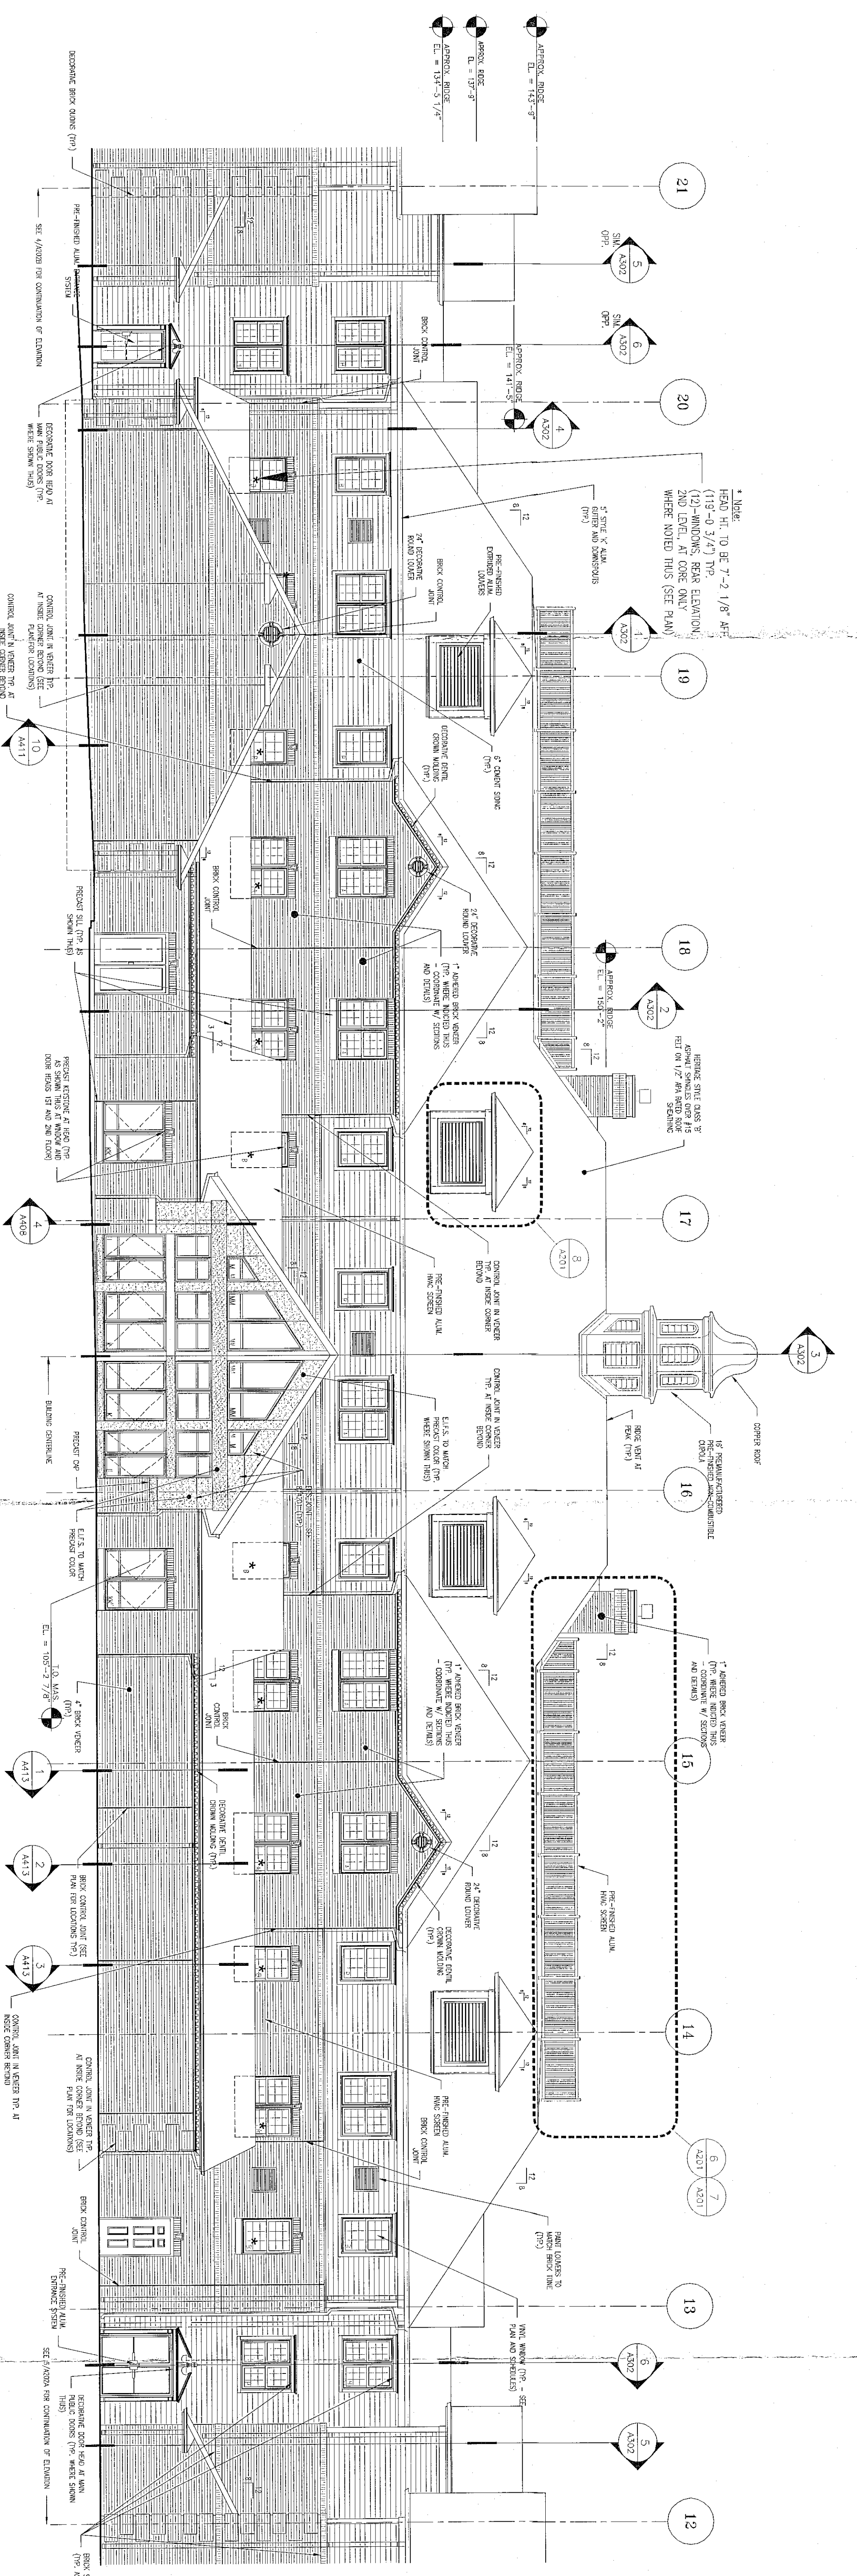

3 Rear Elevation at Core  
SCALE: 1/8" = 1'-0"

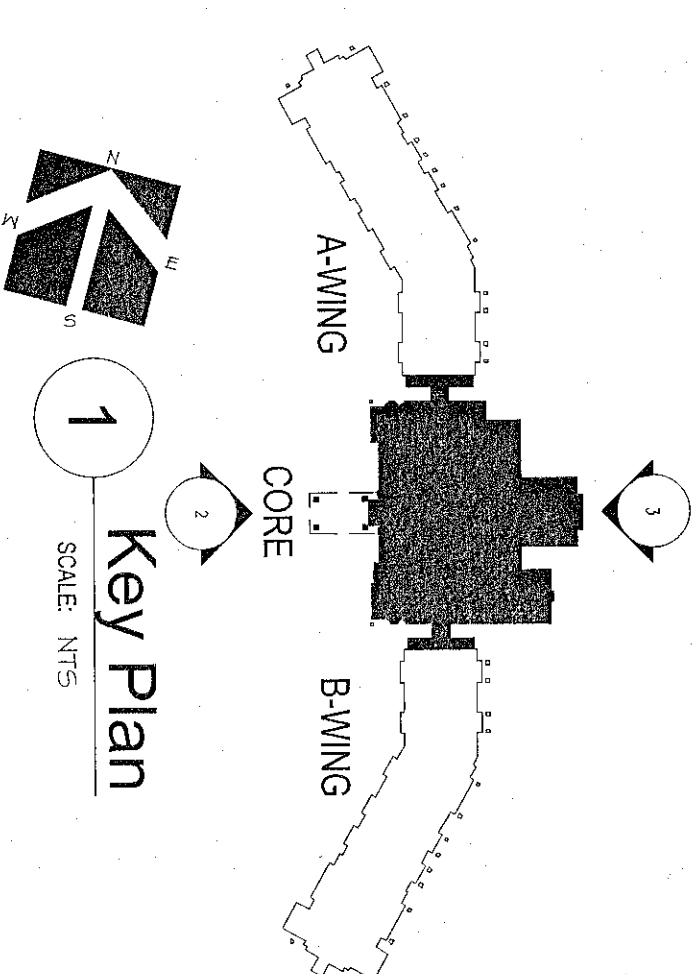

1 Key Plan  
SCALE: NTS

RECEIVED  
JUL 31 2015  
LUMBER &  
DESIGN SERVICES

MARK	DATE	DESCRIPTION
DATE	PROJECT NO.	
BY		
CHECKED		
APPROVED		

PROJECT: Cameron Grand Condo  
DATE: 2015  
SCALE: 1/8" = 1'-0"

RLC-MANLIUS  
MEDICAL CENTER DRIVE  
MANLIUS, NEW YORK 13104

ARCHITECT  
**CAMERON**  
8040 Eyer Drive  
Lewiston, Nebraska 68516  
P: 402.202.2335  
F: 402.403.2324

CONSULTANT

ISVRLAWL71857