

Residence Design for
EMERIC & LESA HOWELL
TRACT 2 - 8800 GENTRY LANE
LOUISVILLE, KY

Scale - 1" = 20'
Date - 9-8-2019
Revision:

CARLON CONSTRUCTION
PO BOX 161, FINCHVILLE, KY 40022
email - rcartsonbuilder@gmail.com
phone - 502-836-0050

SITE PLAN

19-waver-0058

RECEIVED
SEP 09 2019
PLANNING &
DESIGN SERVICES


FAIRMONT
RD 30'

NEAREST INTERSECTION

GENTRY LANE 45' RW


16' PAVT WIDTH TYP.

C/L R/W

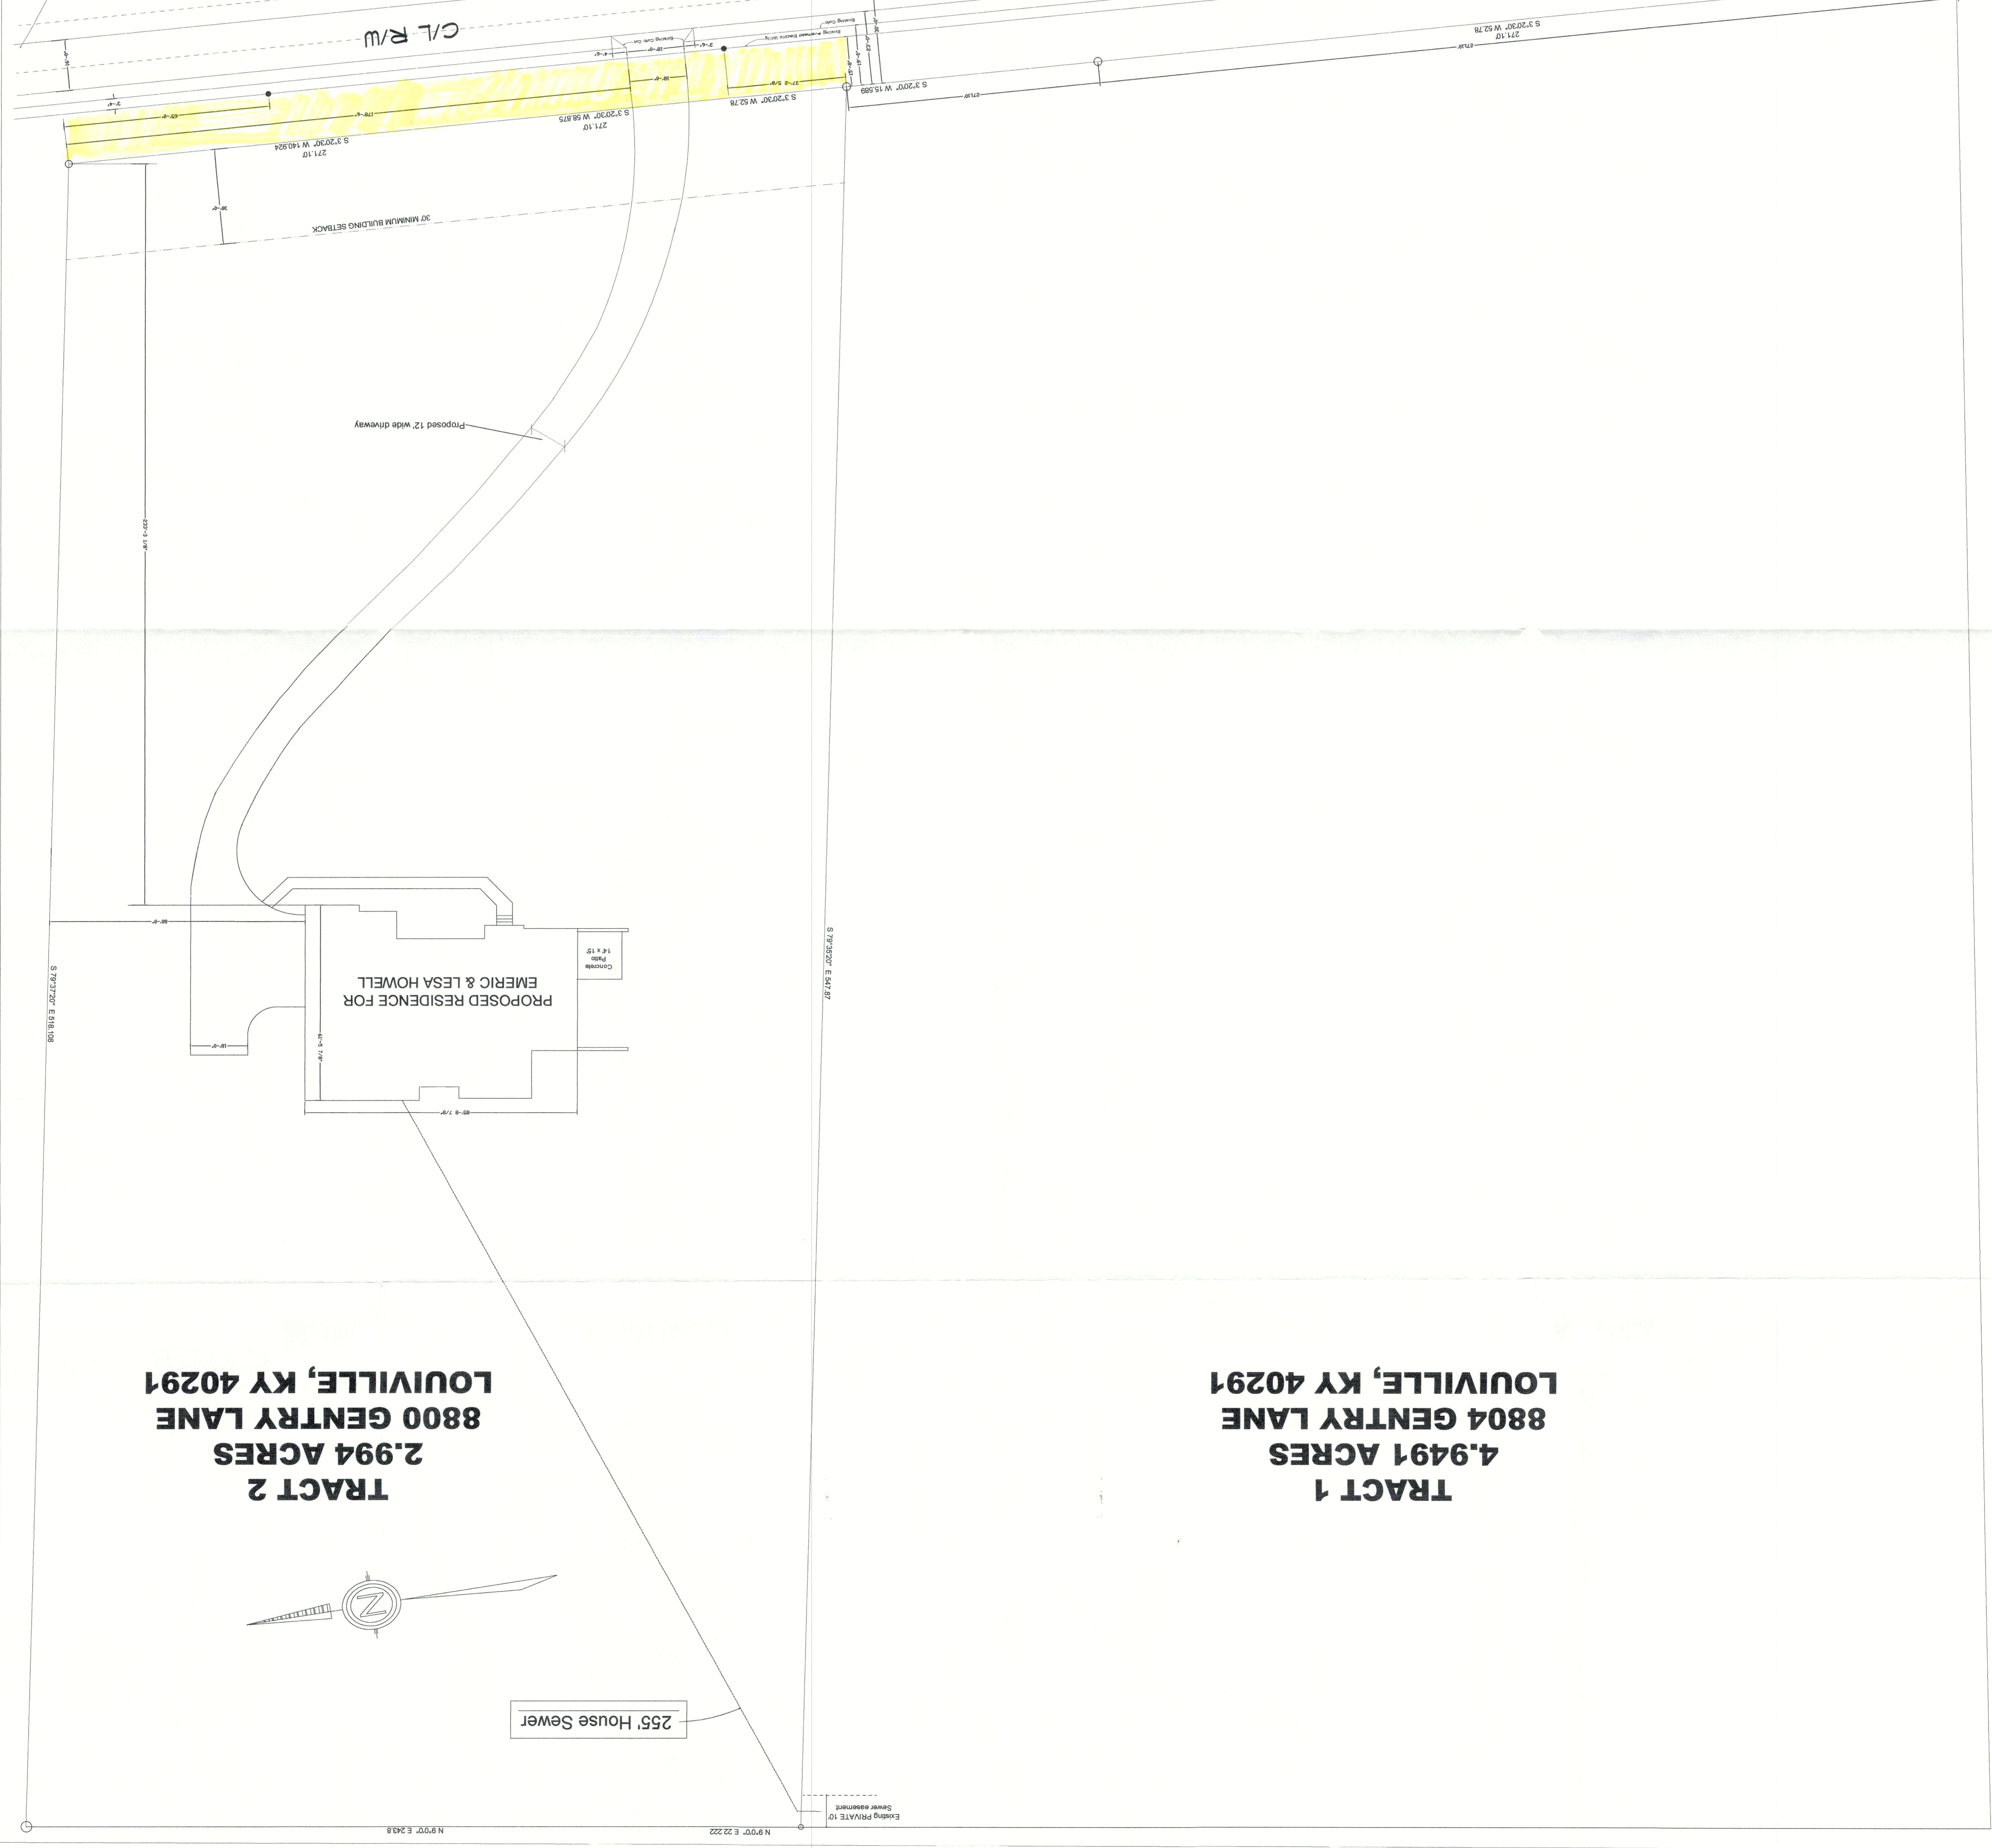

TRACT 2
2.994 ACRES
8800 GENTRY LANE
LOUISVILLE, KY 40291

TRACT 1
4.9491 ACRES
8804 GENTRY LANE
LOUISVILLE, KY 40291

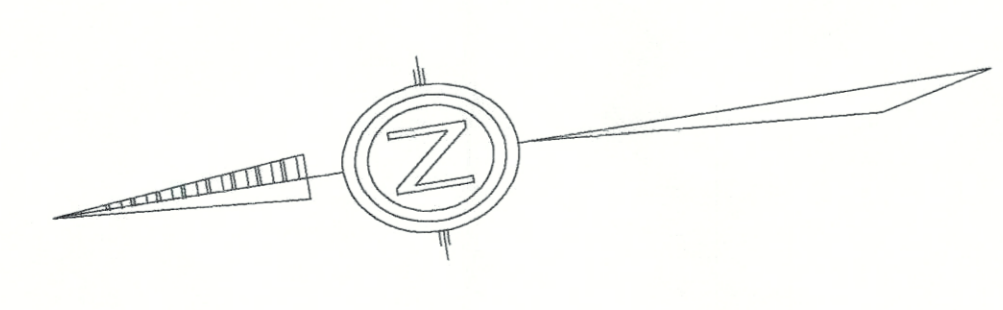

25' House Sewer

Existing POINT 10
Sewer easement

N 9°00' E 248.8

N 9°00' E 22.222

S 7°20'00" E 64.478

S 7°20'00" E 59.108

100'-0" W

30' MINIMUM BUILDING SETBACK

271.10'

S 7°20'00" W 14.024'

271.10'

S 7°20'00" W 58.875'

271.10'

S 7°20'00" W 52.78'

271.10'

S 7°20'00" W 15.589'

271.10'

S 7°20'00" W 52.78'