

RECEIVED


RECEIVED

JUN 01 2015
PLANNING &
DESIGN SERVICES


- LINE SCHEDULE**
- 1-1 @ 24" W/ 12" R-13000 SPACERS @ 12" O.C.
 - 1-2 @ 24" W/ 12" R-13000 SPACERS @ 12" O.C.
 - 1-3 @ 24" W/ 12" R-13000 SPACERS @ 12" O.C.

- GENERAL NOTES**
1. BUILDER FIELD VERIFY ALL DIMS. IN FIELD PRIOR TO START OF WORK. CHECK ALL RETAINING WALLS FOR SQUARENESS BY CHECKING DIAGONALS. REPORT ANY DEVIATIONS TO DESIGNER.
 2. SIZES, 1. SPACERS OF ALL STRUCTURAL MEMBERS SHALL BE VERIFIED BY SURVEYOR. STRUCTURAL ENGINEER OR TEST FOR SQUARENESS OF MEMBERS TO BE USED W/ SPMS AS SHOWN.
 3. CONSTRUCTION MATERIALS & PRODUCTS SHALL MEET BOCA 11.2 MIN. TYPICAL BUILDING CODE STANDARDS.
 4. 3000 PSI CONC. FOR FLOORS, WALLS & FOUNDATIONS. IN REPAIR FOR FPN / RETAINING WALLS SHALL BE SAME RISK & RESPONSIBILITY OF BUILDER.

FIRST FLOOR PLAN
SCALE 1/4"=1'-0"

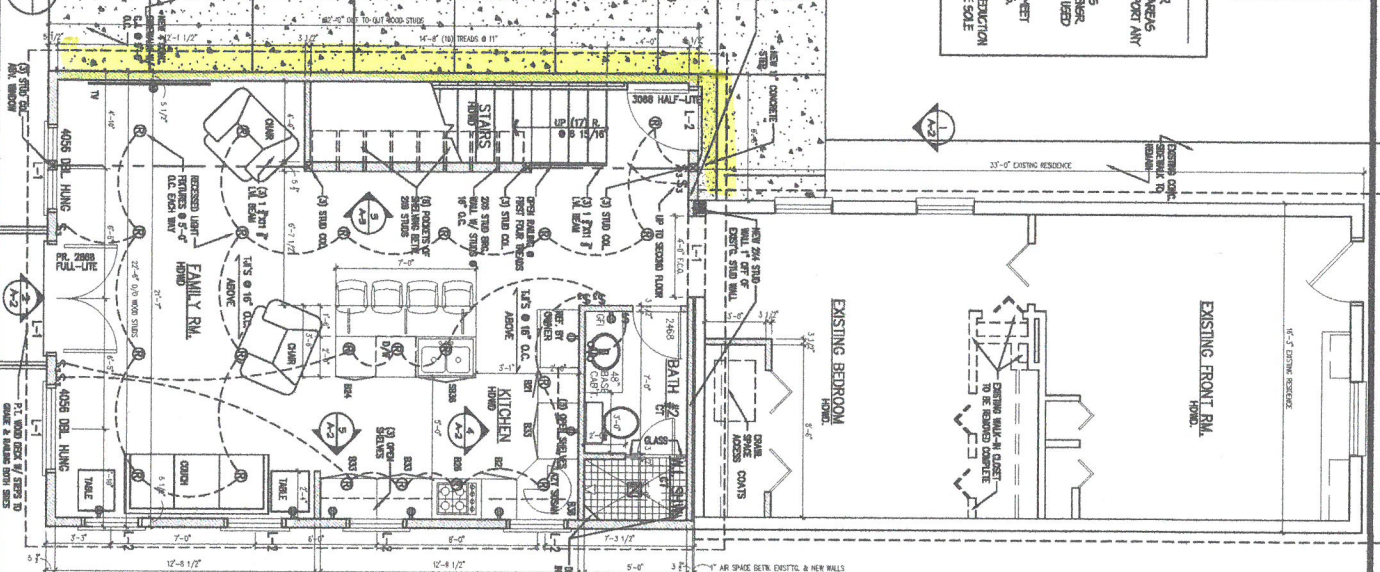

SECOND FLOOR PLAN
SCALE 1/4"=1'-0"

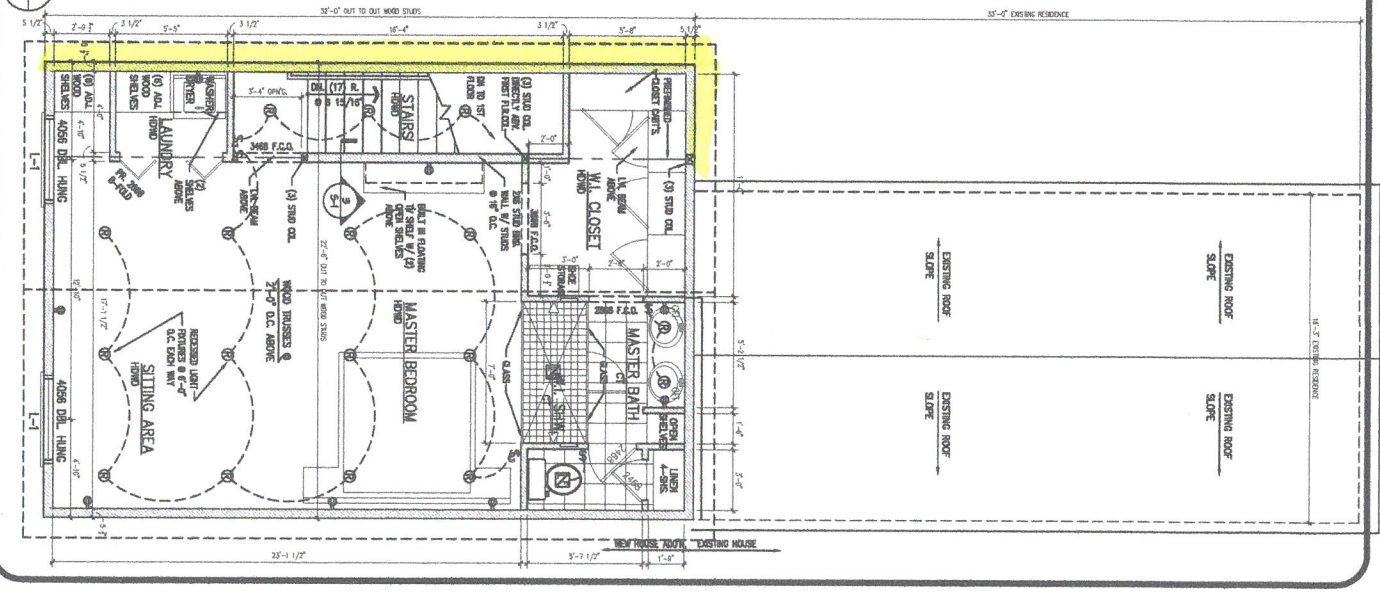

DRAWN BY:	TJM
DATE:	02/03/15
SCALE:	1/4"=1'-0"
JOB NO.:	
SHEET:	A-1
OF 6 SHEETS	

NEW HOUSE ADDITION FOR:
RICK WILSON
1129 GOSS AVENUE
LOUISVILLE, KENTUCKY 40217

ARCHITECTURAL DRAFTING
SERVICES BY:
Tim McIntyre
6816 SPRING LAWN COURT
LOUISVILLE, KENTUCKY 40241
(502) 434-8453

REVISION	BY

ISUARKMCT035


RECEIVED

JUN 01 2015

PLANNING &


DESIGN SERVICES

WALL SECTION
SCALE: 1/4"=1'-0"

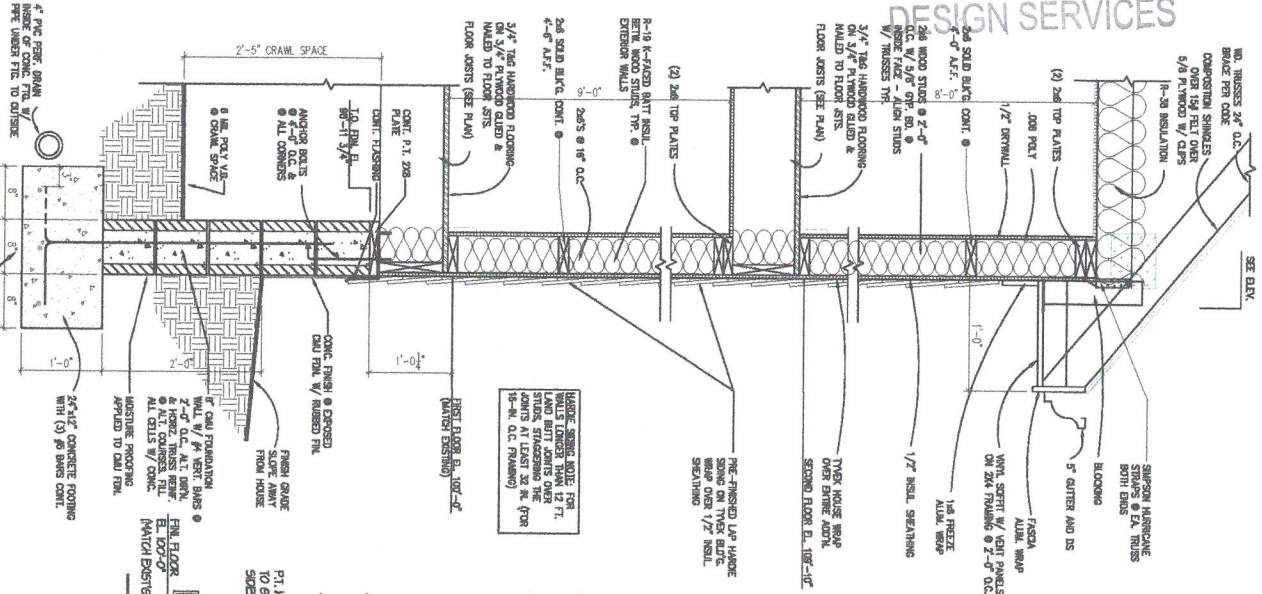

UNFINISHED SILL OR
ENGINEERED FLG
2
A-3


LEFT SIDE ELEVATION
SCALE: 1/4"=1'-0"

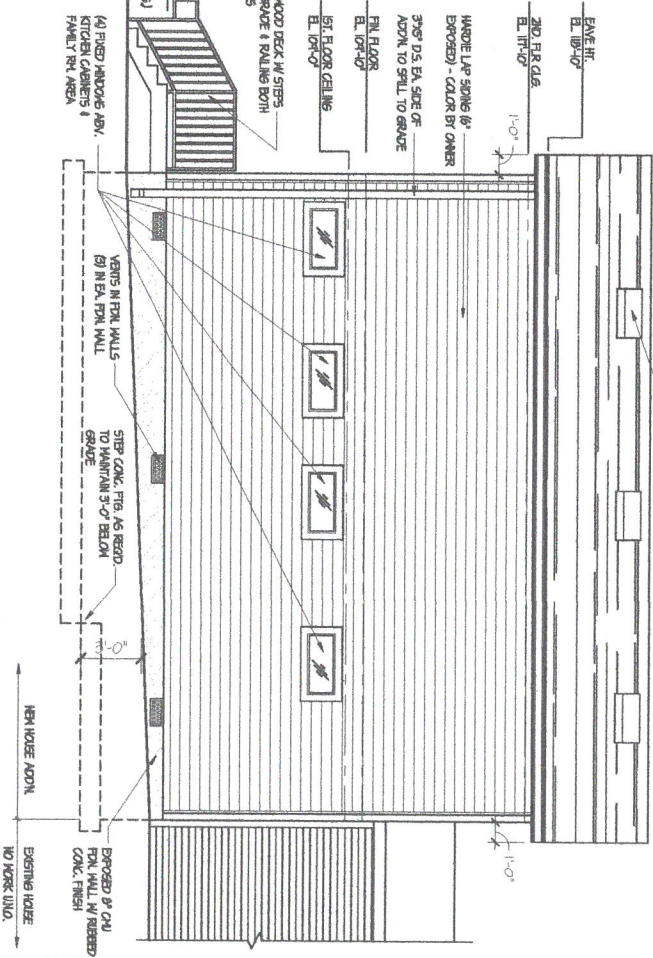

NEW HOUSE ADDN.
EXISTING HOUSE
NO WORK INDN.

1
A-3

INTERIOR ELEVATION @ STAIRS
SCALE: 1/2"=1'-0"

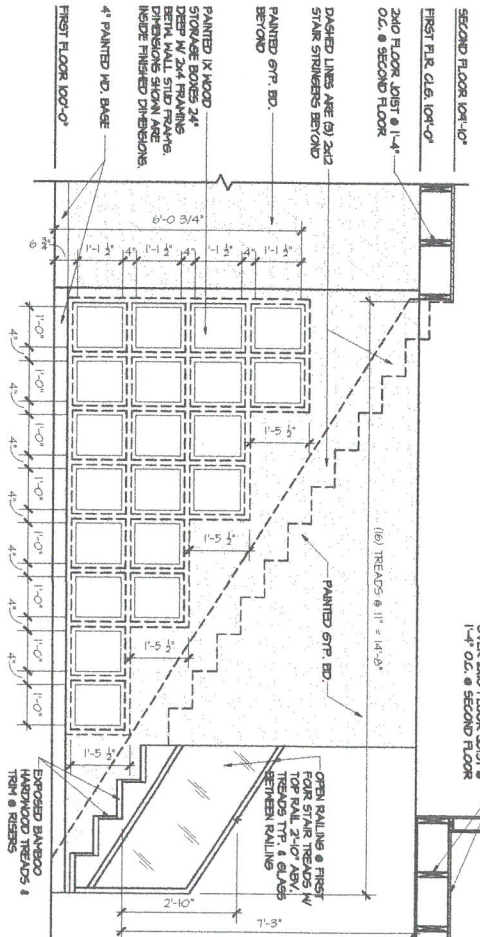

NEW HOUSE ADDITION FOR:
RICK WILSON
 1129 GOSS AVENUE
 LOUISVILLE, KENTUCKY 40217

ARCHITECTURAL DRAFTING
 SERVICES BY:
Tim McIntyre
 6816 SPRING LAWN COURT
 LOUISVILLE, KENTUCKY 40291
 (502) 434-8453

REVISION	BY

DRAWN BY:
 DATE:
 02/02/15
 SCALE:
 1/4"=1'-0"
 JOB NO.
 SHEET:
A-3
 OF 6 SHEETS


15121210035

REVISION	BY


ARCHITECTURAL DRAFTING
 SERVICES BY:
Tim McIntyre
 6816 SPRING LAWN COURT
 LOUISVILLE, KENTUCKY 40291
 (502) 434-8453

NEW HOUSE ADDITION FOR:
RICK WILSON
 1129 GOSS AVENUE
 LOUISVILLE, KENTUCKY 40217


DRAWN BY:
 TAY
 DATE:
 02/08/15
 SCALE:
 1/4"=1'-0"
 JOB NO.
 SHEET:
A-4
 OF 6 SHEETS

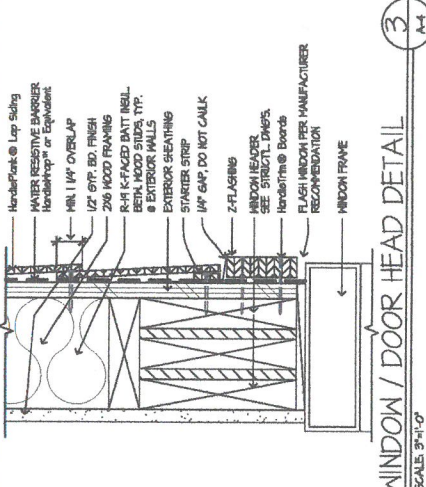


3 WINDOW / DOOR HEAD DETAIL
 SCALE: 3/4"=1'-0"
 A-4

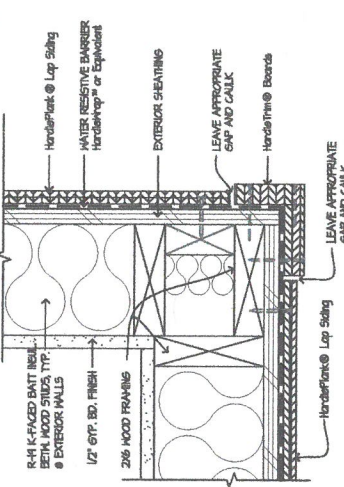


2 OUTSIDE FRAMING CORNER DETAIL
 SCALE: 3/4"=1'-0"
 A-4

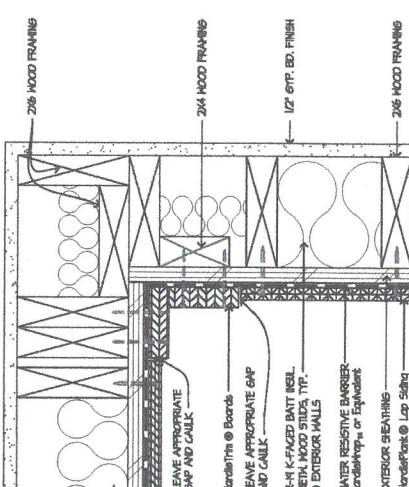


1 INSIDE FRAMING CORNER DETAIL
 SCALE: 3/4"=1'-0"
 A-4

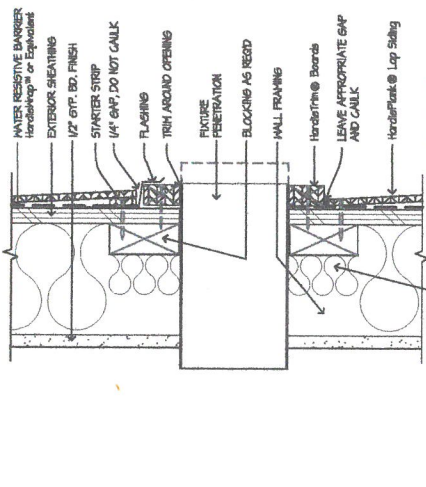


6 FIXTURE SCHEDULE DETAIL
 SCALE: 3/4"=1'-0"
 A-4

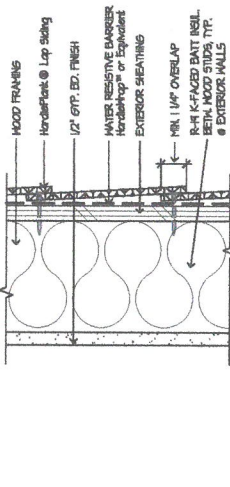

5 HORIZONTAL LAP VIEW DETAIL
 SCALE: 3/4"=1'-0"
 A-4

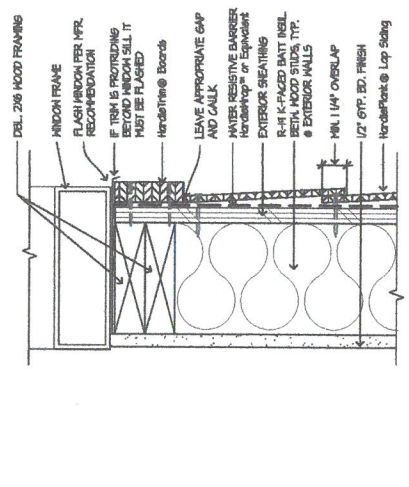

4 WINDOW SILL SIDING DETAIL
 SCALE: 3/4"=1'-0"
 A-4

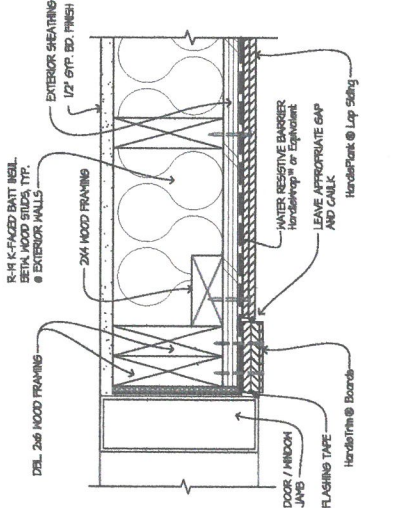

7 DOOR / WINDOW SIDING JAMB DETAIL
 SCALE: 3/4"=1'-0"
 A-4

RECEIVED
 JUN 01 2015
 PLANNING &
 DESIGN SERVICES


ISUPA@HWCE1035

REVISION	BY

ARCHITECTURAL DRAFTING SERVICES BY:
Tim McIntyre
 6816 SPRING LAWN COURT
 LOUISVILLE, KENTUCKY 40291
 (502) 934-8453

NEW HOUSE ADDITION FOR:
RICK WILSON
 1129 GOSS AVENUE
 LOUISVILLE, KENTUCKY 40217

DRAWN BY: TMM
 DATE: 02/08/15
 SCALE: 1/4"=1'-0"
 JOB NO.:
 SHEET: S-1
 OF 6 SHEETS

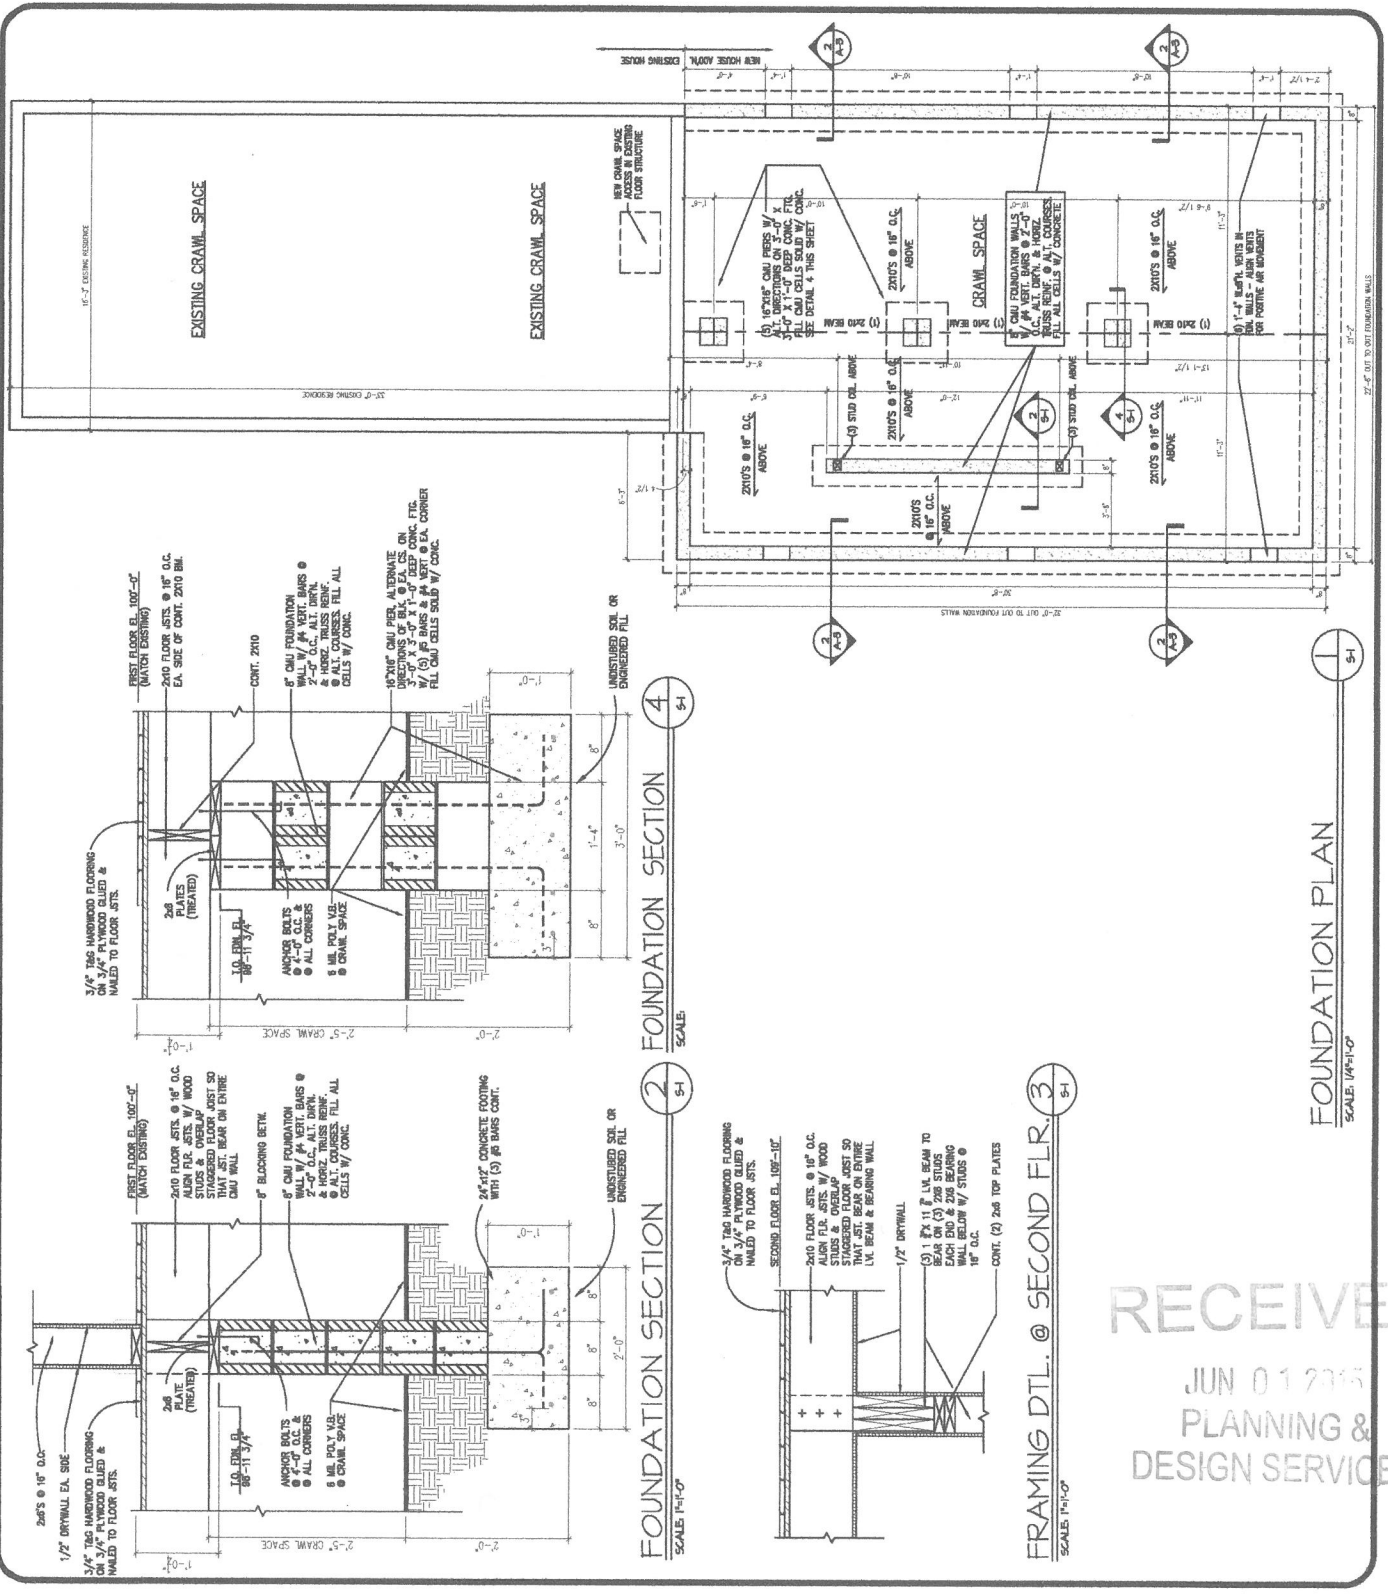

FOUNDATION SECTION 4
 SCALE: 1/4"=1'-0"

FOUNDATION SECTION 2
 SCALE: 1/4"=1'-0"

FRAMING DTL. @ SECOND FLR 3
 SCALE: 1/4"=1'-0"

FOUNDATION PLAN
 SCALE: 1/4"=1'-0"

RECEIVED
 JUN 01 2015
 PLANNING &
 DESIGN SERVICES

SWARTWELL 035