
**ALLEY** — EXST. GARAGE VARIANCE REQUEST APPLICATION FOR THE: ALTA RESIDENCE ADDITION for ELEANOR PETERSON & NATHAN COLE, OWNERS VIEW OF EXST RESIDENCE 2045 ALTA AVENUE LOUISVILLE KY 40205 PARCEL ID: 077D00680000 PROJECT DESCRIPTION: This project consists of a two-story addition at the back of the existing residence at 2045 Alta. The existing kitchen will be replaced/relocated in the remodel. The addition at the upper level will include a new bedroom and master bath. Total Gross Square Footage of the addition is 615 square feet. 6' HT WOOD FENCE EXST. NOTE: All work is to comply with the latest adopted uniform building code, the Kentucky Residential Building Code and any applicable county or city code requirments. 23'-10" — PROPOSED KITCHEN ADDITION EXISTING GROUND FLOOR PLAN

1/8" = 1'-0" EXISTING SECOND FLOOR PLAN

1/8" = 1'-0" 30'-0" LOT WIDTH SIDEWALK RECEIVED ALTA AVENUE JUL 28 2014 PLANNING & DESIGN SERVICES PROPOSED SECOND FLOOR PLAN

1/8" = 1'-0" PROPOSED GROUND FLOOR PLAN


1/8" = 1'-0"

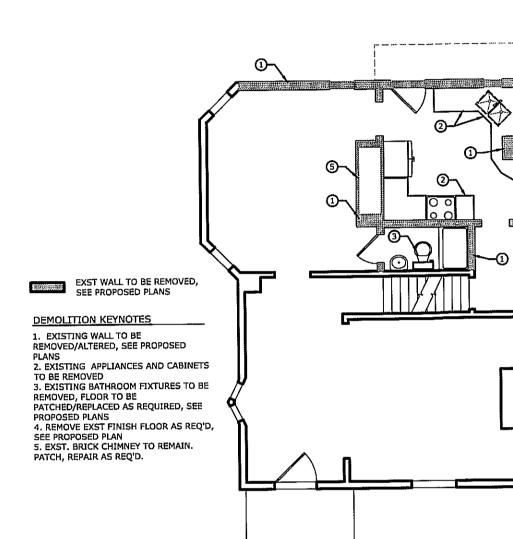

AREA IN DISREPAR

NOTE: PROPOSED ADDITION WILL REPLACE THE -

FOOTPRINT OF AN EXISTING COVERED PORCH

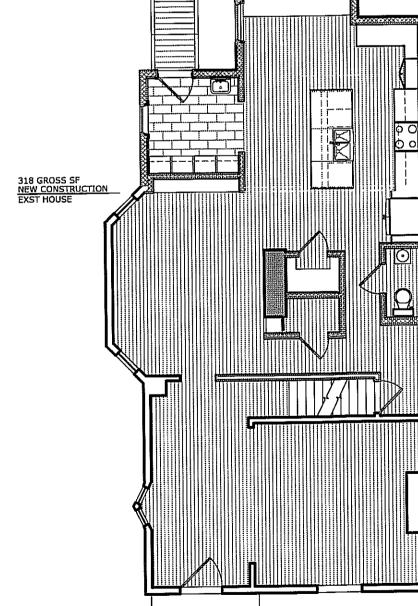



GENERAL INFO

date: 07.23.14 drawn by: MF/NS

ALTA RESIDENCE

**A-1** 

14VARIANCE1072