
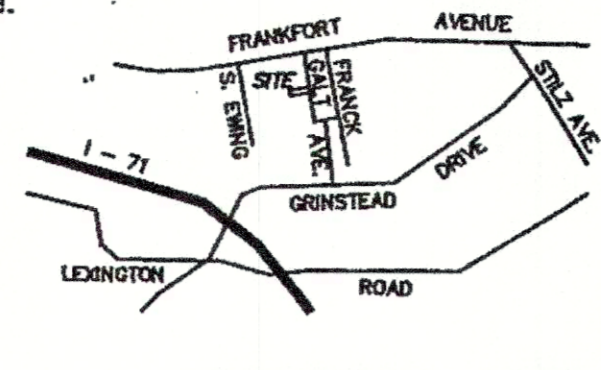


ROBERT E. CAMPBELL, PLS

4305 MARTHA AVENUE  
LOUISVILLE, KY 40220  
502-452-1974


NOTE: A title examination may reveal roads and easements of record not shown hereon. All bearings and distances shown are measured, unless shown otherwise.

GALT

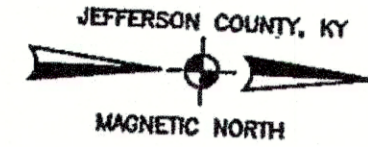

LOCATION MAP  
NO SCALE

202 S. GALT AVENUE UNITS 1-5  
APARTMENT OWNERSHIP BOOK 24 PAGE 39-41  
(MASTER DEED) D.B. 5239 PG. 176.

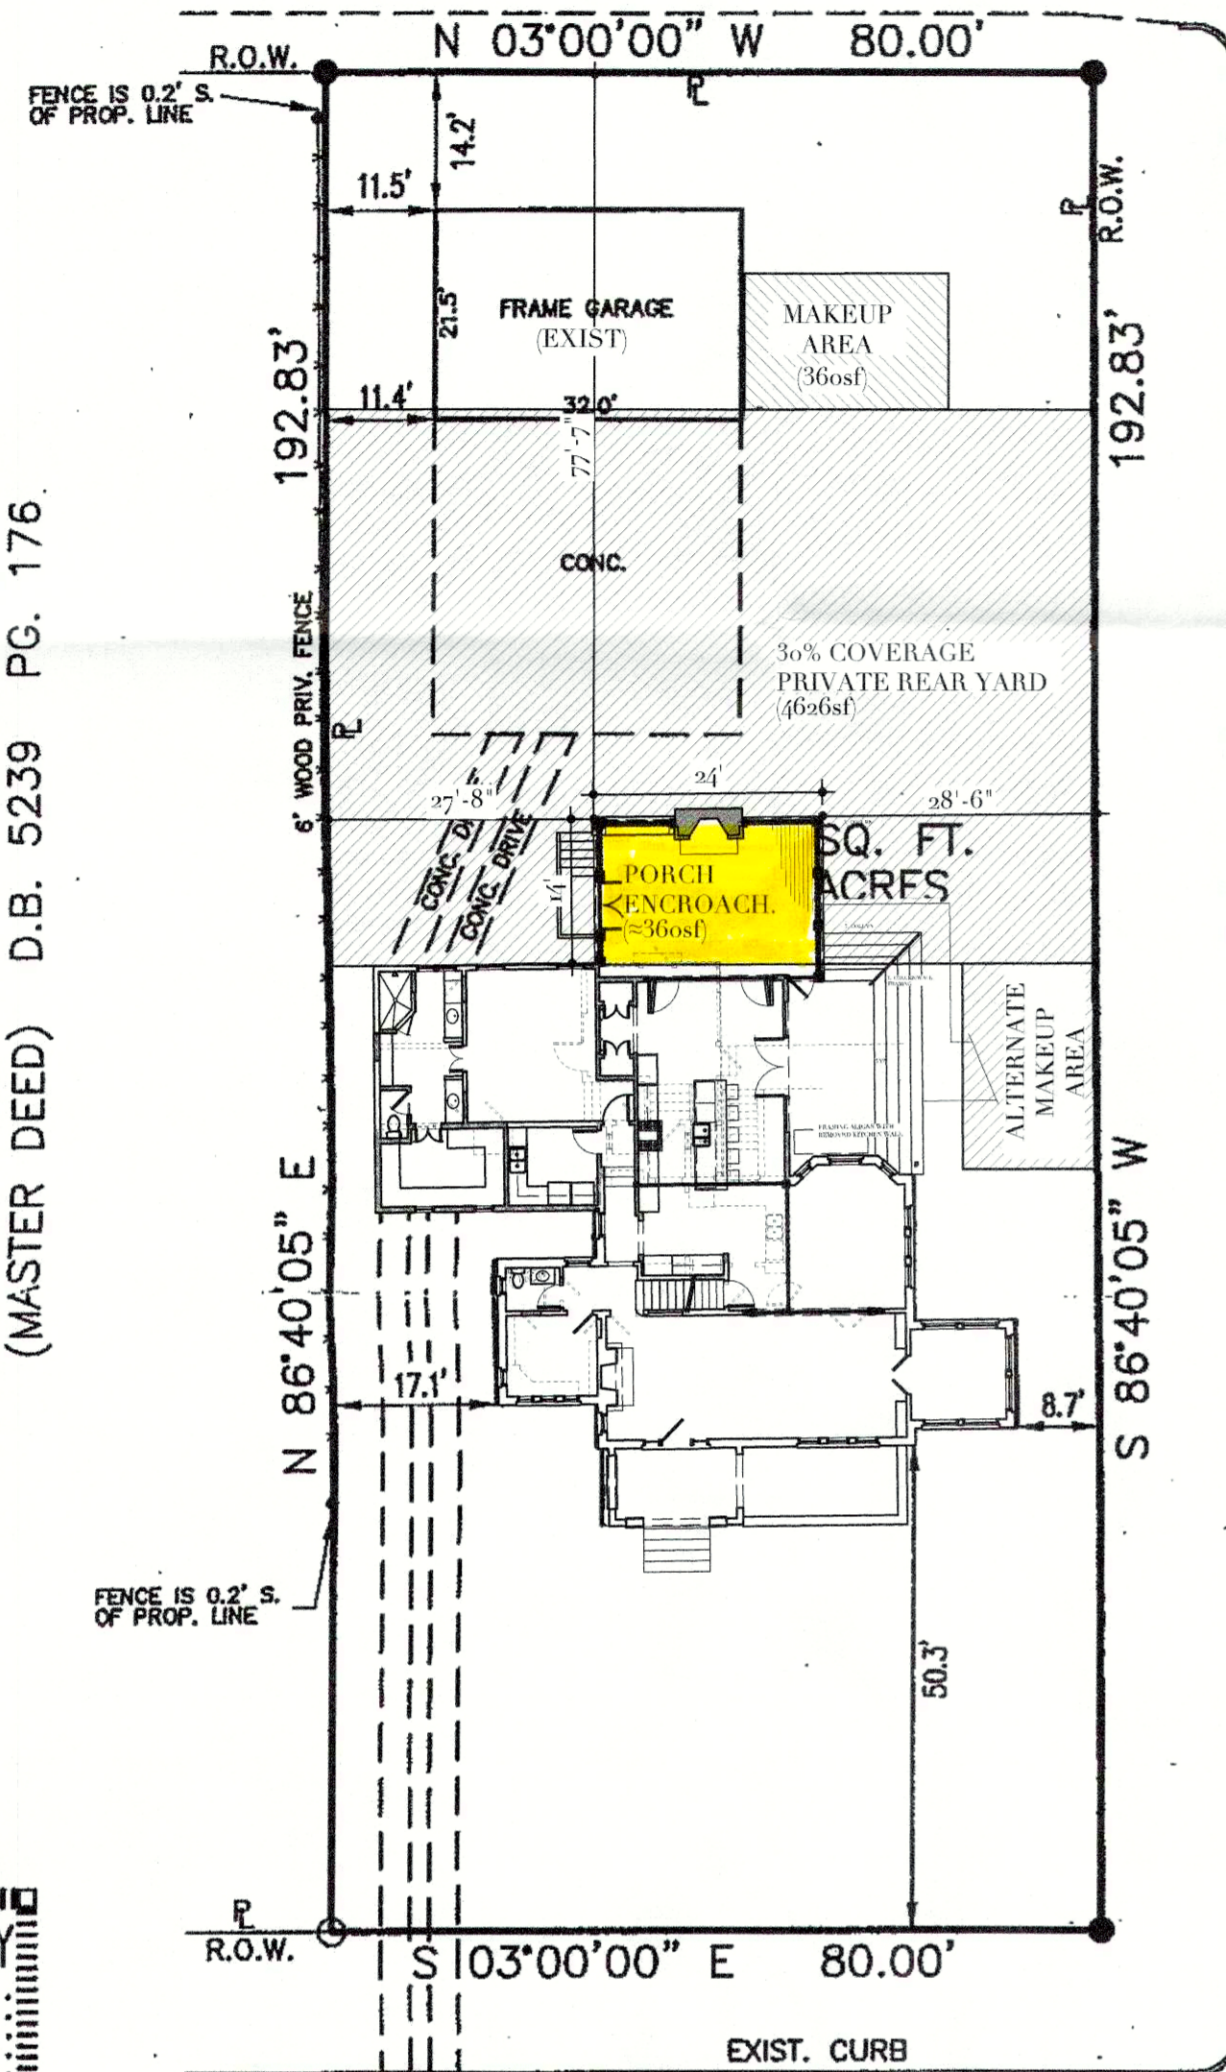

S. GALT AVE. 60' R/W

GEORGE ROGERS CLARK PLACE 60' R/W

STATE OF KENTUCKY  
ROBERT E. CAMPBELL  
47  
LICENSED PROFESSIONAL LAND SURVEYOR

LAND SURVEYOR'S CERTIFICATE

I hereby certify that the survey depicted by this plat was done under my direct supervision by the method of Direct-On-Line. The survey as shown hereon is a Class A survey and the accuracy and precision of said survey meets all the specifications of this class.

*Robert E. Campbell* 8-15-05  
ROBERT E. CAMPBELL DATE  
REGISTERED LAND SURVEYOR #47

- = DENOTES STEEL BAR (SET)
- = DENOTES STEEL BAR (EXIST.)

REFERENCE MERIDIAN NOTE

The basis of the reference meridian used on this plat to determine the directions of survey lines was taken by Magnetic North, and taken along the right-of-way line of Galt Ave. with the call North 3 degrees West.


BOUNDARY SURVEY

OWNERS: RICHARD H. & JOAN R. HUMKE  
DESC: 200 S. GALT AVENUE  
TAX PARCEL 071B00280000  
REC'D. SOURCE: DEED BOOK 7080 PAGE 465

DRAWN BY: MEG DATE: 8/15/05 SCALE: 1"=20'

SITE PLAN  
SCALE: 1"=20'

(GALT.DWG)

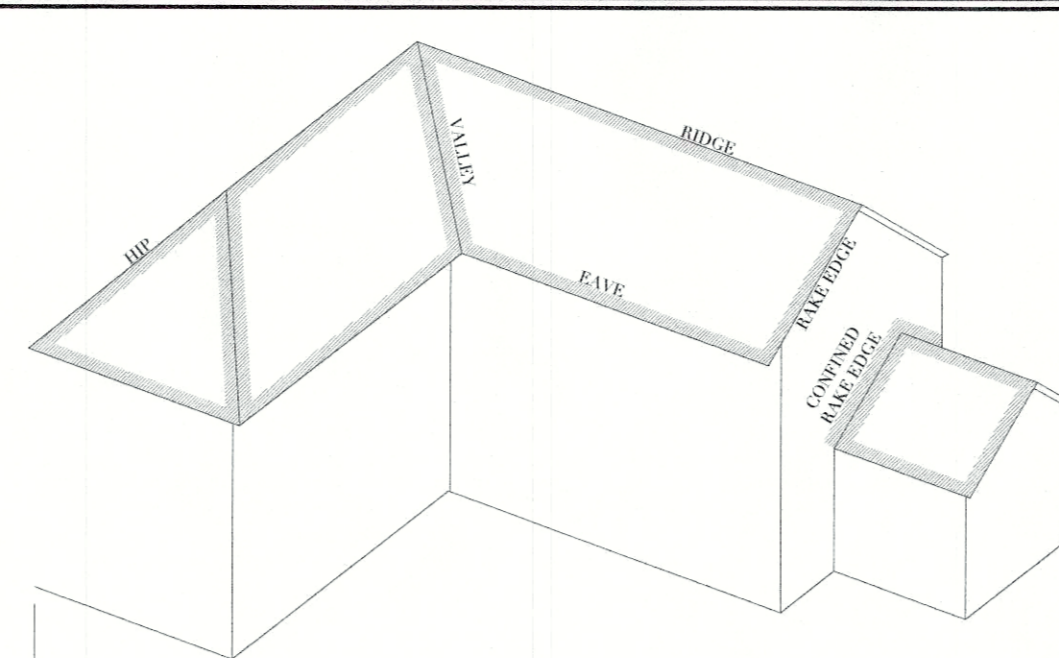

RHINOROF U<sub>20</sub> SYNTHETIC UNDERLAYMENT, TYP. UNDER SHINGLED ROOFS


SHADED AREA SHOWN ABOVE. USE GRACE ICE & WATERSHIELD TYPICAL EXCEPT @ COPPER ROOFS, 40 MIL. THICKNESS MINIMUM.

USE FULL COVERAGE GRACE ULTRA HIGH TEMP @ COPPER ROOFS.

FOLLOW MANUFACTURER'S INSTRUCTIONS FOR INSTALLATION. ADHERE DIRECTLY TO ROOF DECK, NOT OVER FELT PAPER.

COPPER FLASHING AND GUTTERING @ COPPER ROOF ONLY

COORDINATE ALL ROOF PENETRATIONS W/ OWNER OR ARCHITECT FOR LOCATIONS. ALL PLUMBING VENTS SHALL BE WRAPPED IN LEAD. OTHER VENTS SHALL BE PAINTED TO MATCH ROOF.

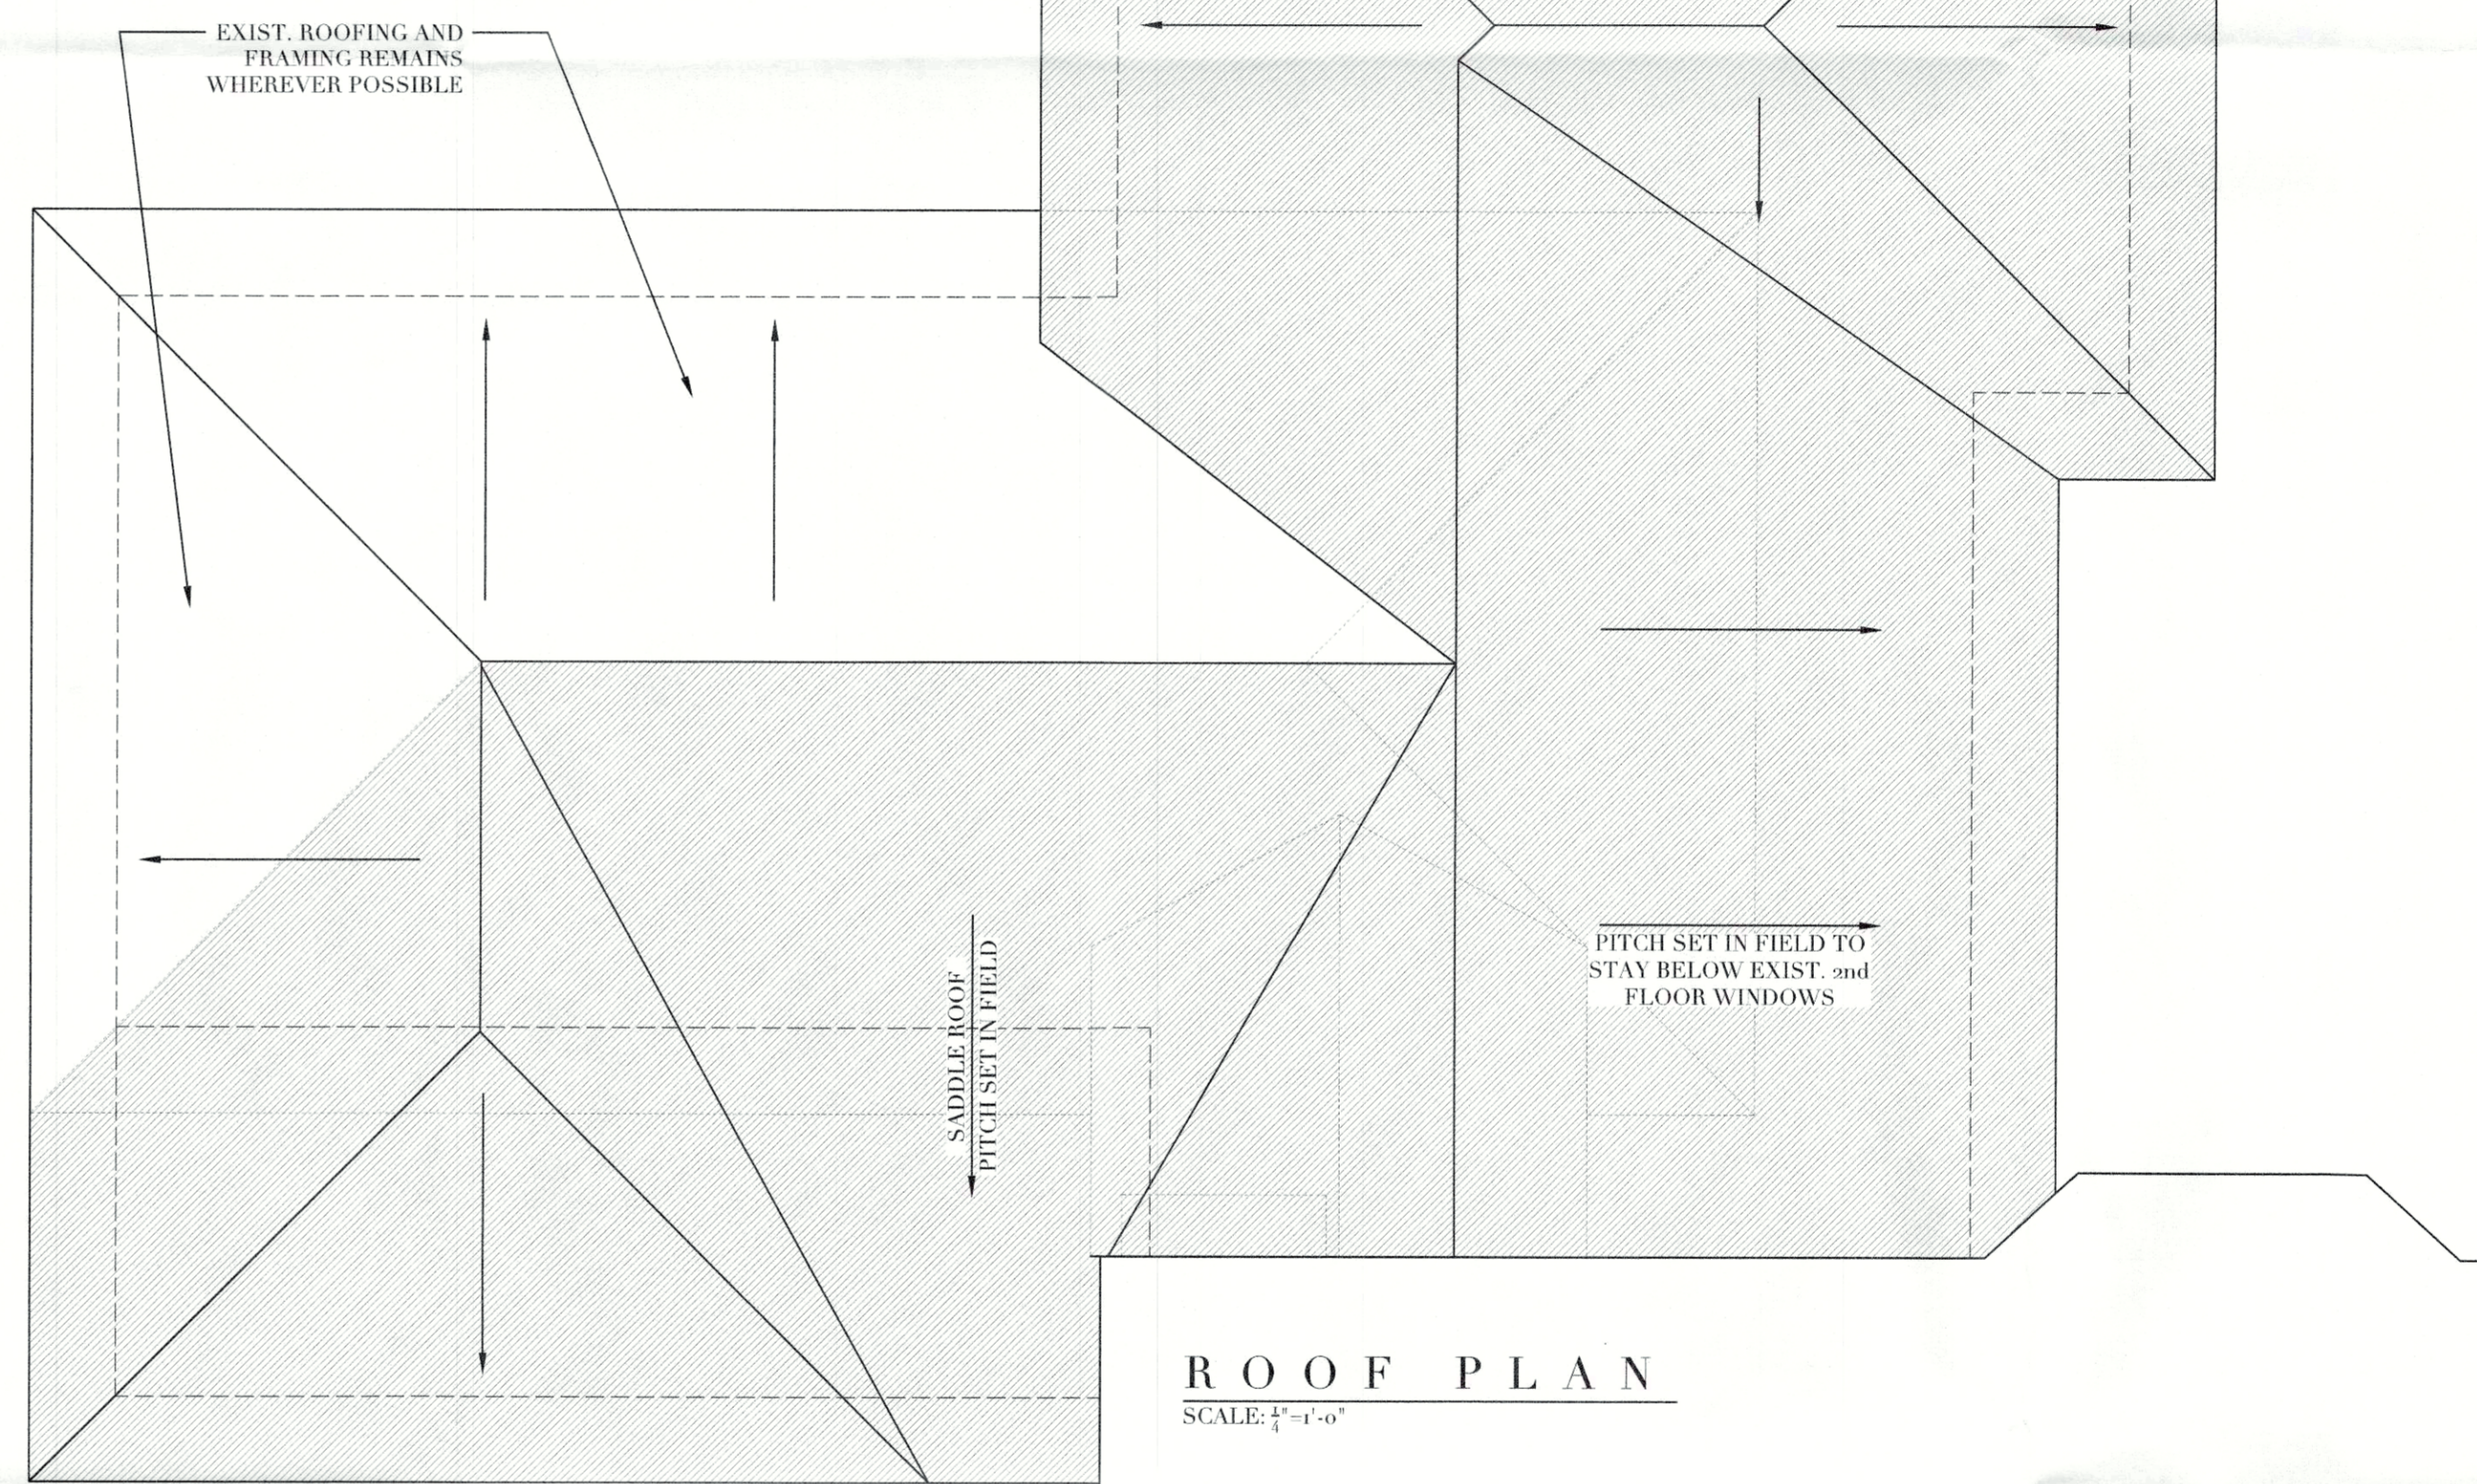

ROOF PLAN  
SCALE: 1"=10'

EXIST STRUCTURE



North{dwell}  
P.O. Box 10, Glenview, Kentucky 40025  
502-899-9810 www.NorthDwell.com



RECEIVED  
SEP 27 2021  
PLANNING & DESIGN SERVICES

Walters Residence  
200 South Galt Avenue  
Louisville, Kentucky 40066

21-VARIANCE-0147  
Bid Set 8.23.21

A-4

ROOF PLAN

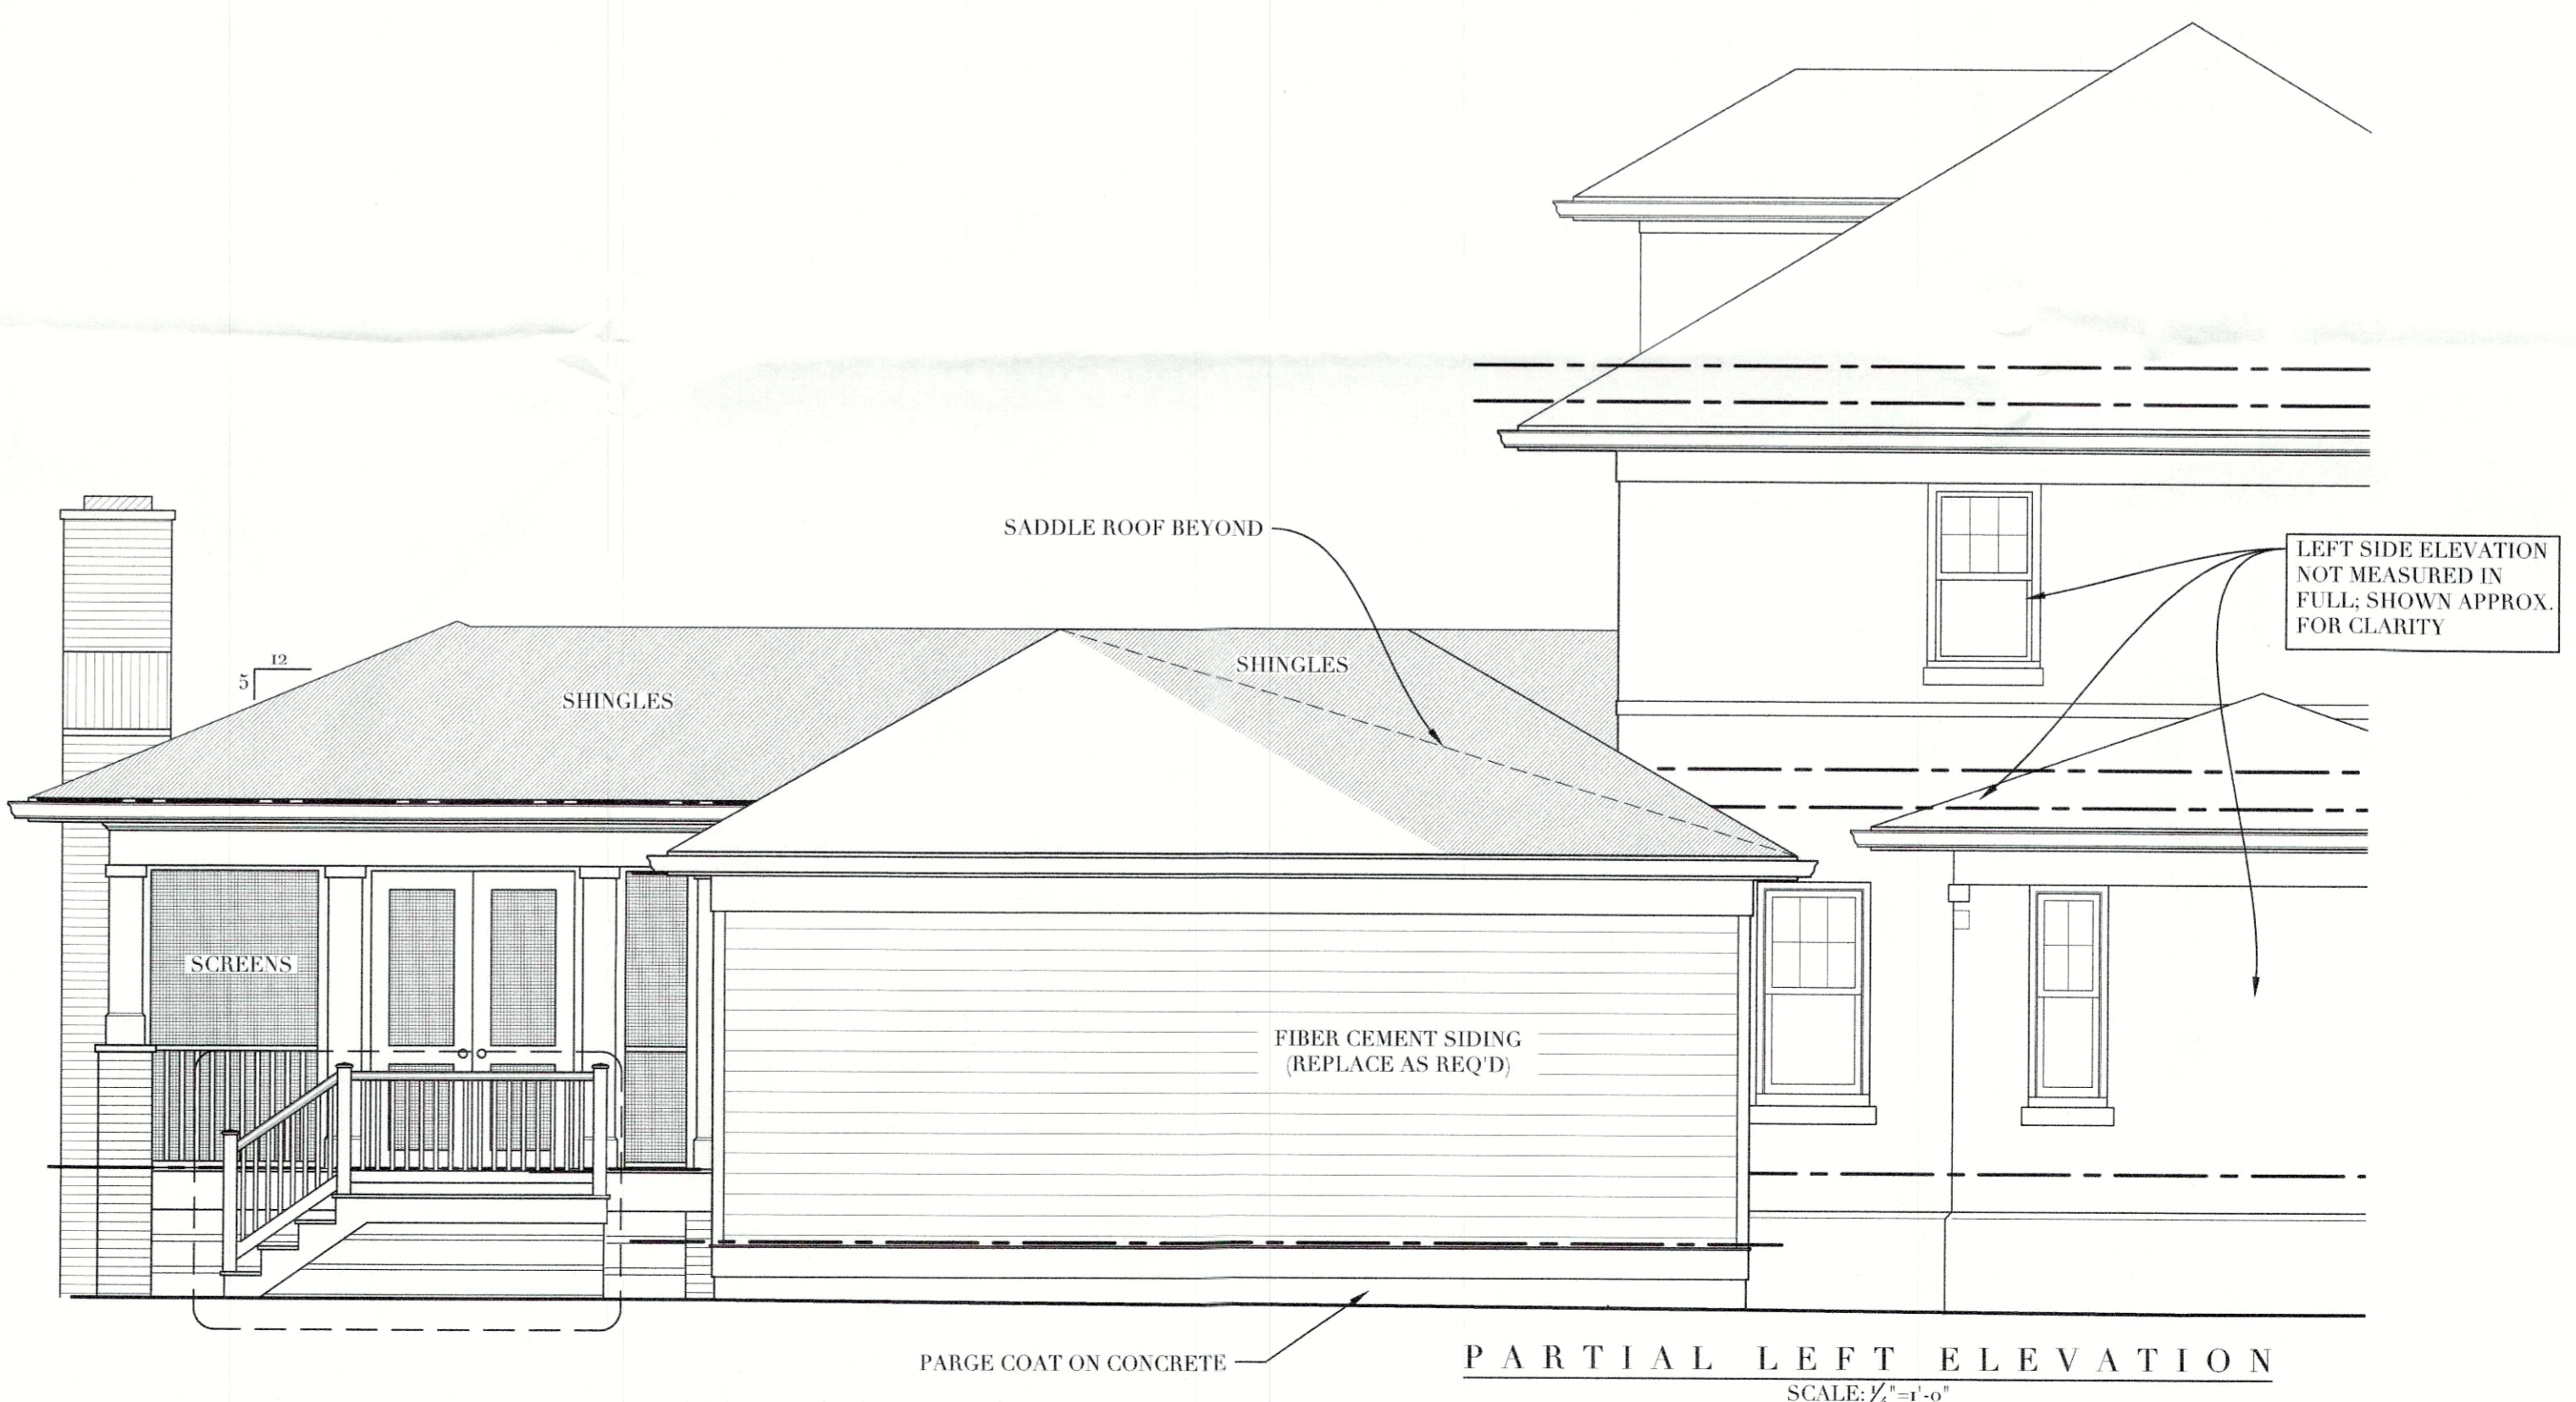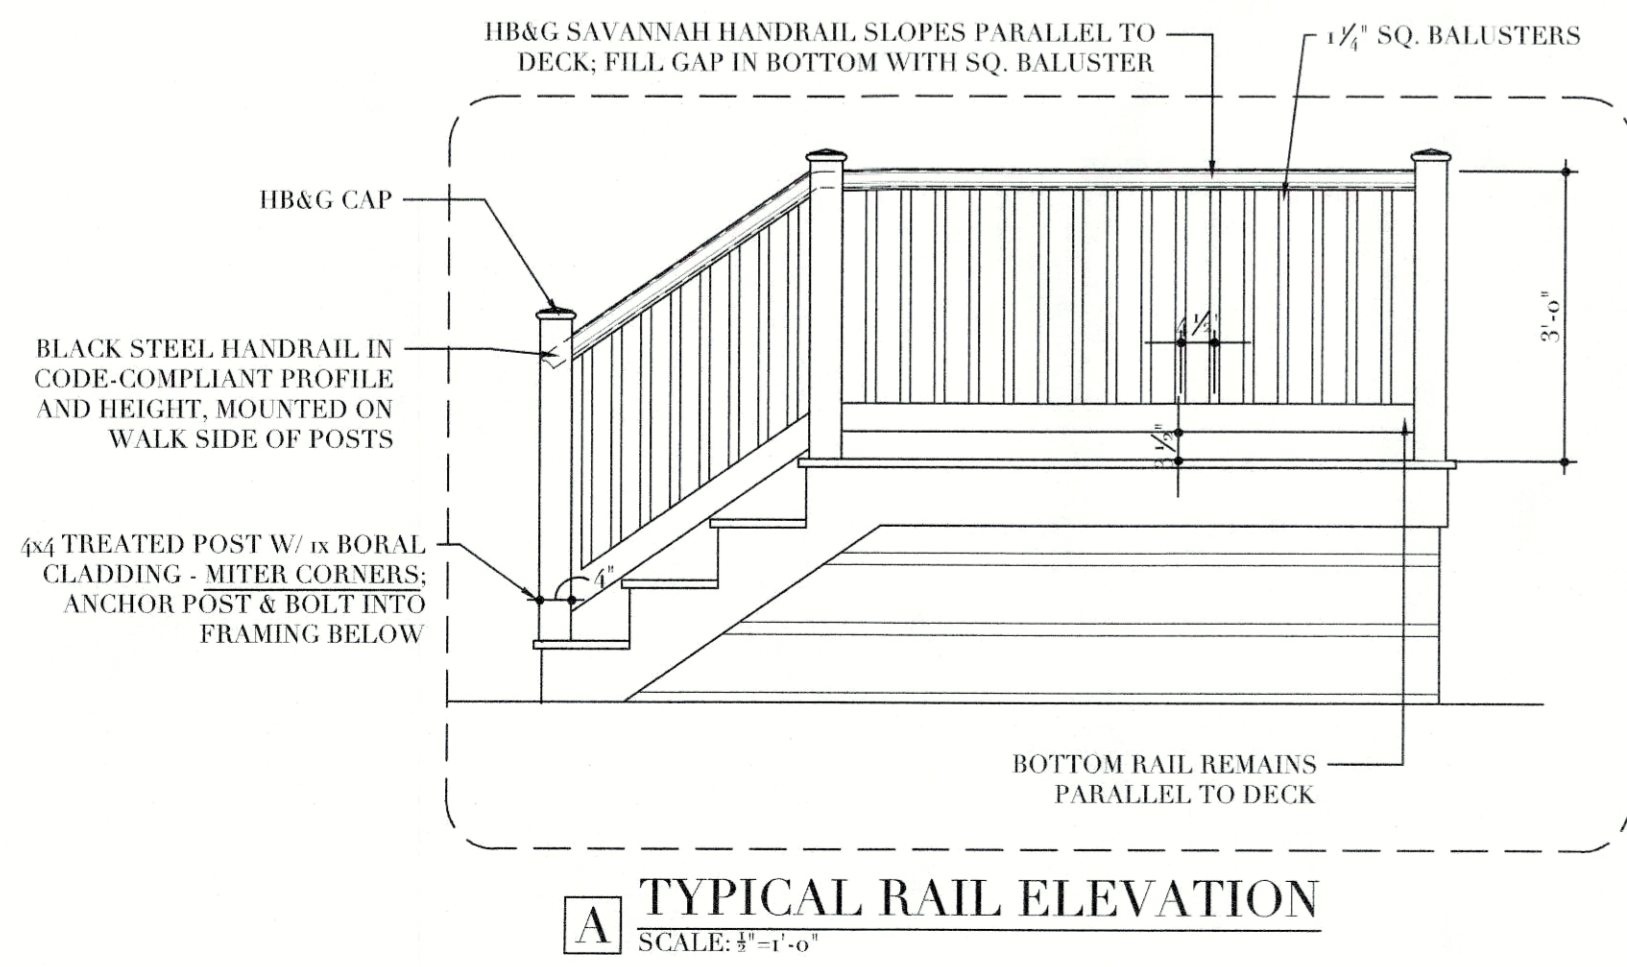

**ELEVATIONS**

REVISED  
 SEP 27 2021  
 PLANNING & DESIGN  
 SERVICES

**Walters Residence**  
 300 South Galt Avenue  
 Louisville, Kentucky 40206

21-VARIANCE-0147  
 Bid Set 8.23.21



**ELEVATIONS**