


GRAPHIC LEGEND

- MULCHED LANDSCAPE BEDS
- PROPOSED
- SHADE TREE W/ MULCH RING
- EVERGREEN TREE
- FLOWERING TREE
- SHRUB
- GROUNDCOVER

VICINITY MAP


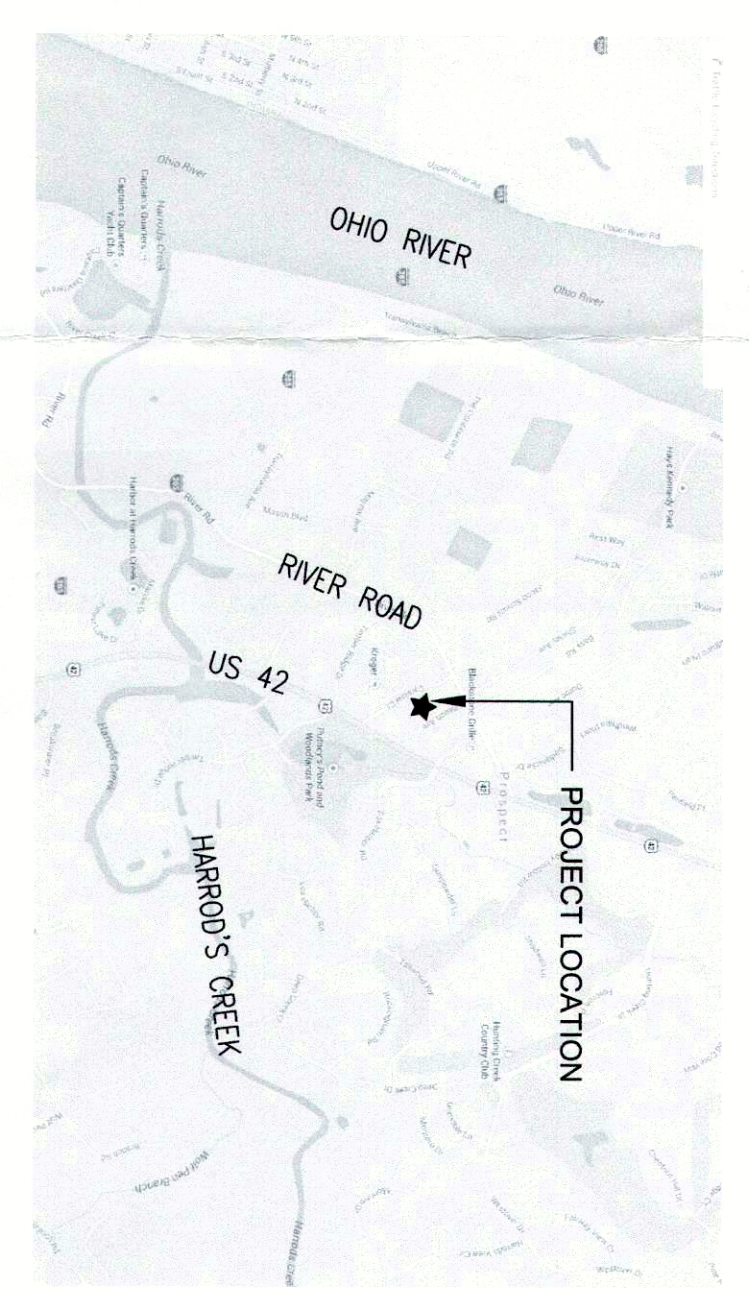


- GRADING AND DRAINAGE LEGEND**
- PROPOSED CONTOUR
 - EXISTING CONTOUR
 - DRAINAGE ARROW
 - TOP SPOT
 - ELEVATION FOR REGION CONTROL
 - SANITARY SEWER LINE

OWNER INFORMATION:
 TERRA CHARLES, INC.
 3086 OHLON RD
 LOSWELL, KY 40522

DEVELOPER INFORMATION:
 EXCEPTIONAL LIVING CENTERS
 1050 CHINE ROAD, SUITE 350
 LEXINGTON, KY 40502
 859-317-4039

NOTE: ALL ADJACENT PROPERTIES ARE FROM DISTRICT WILDLIFE CENTER

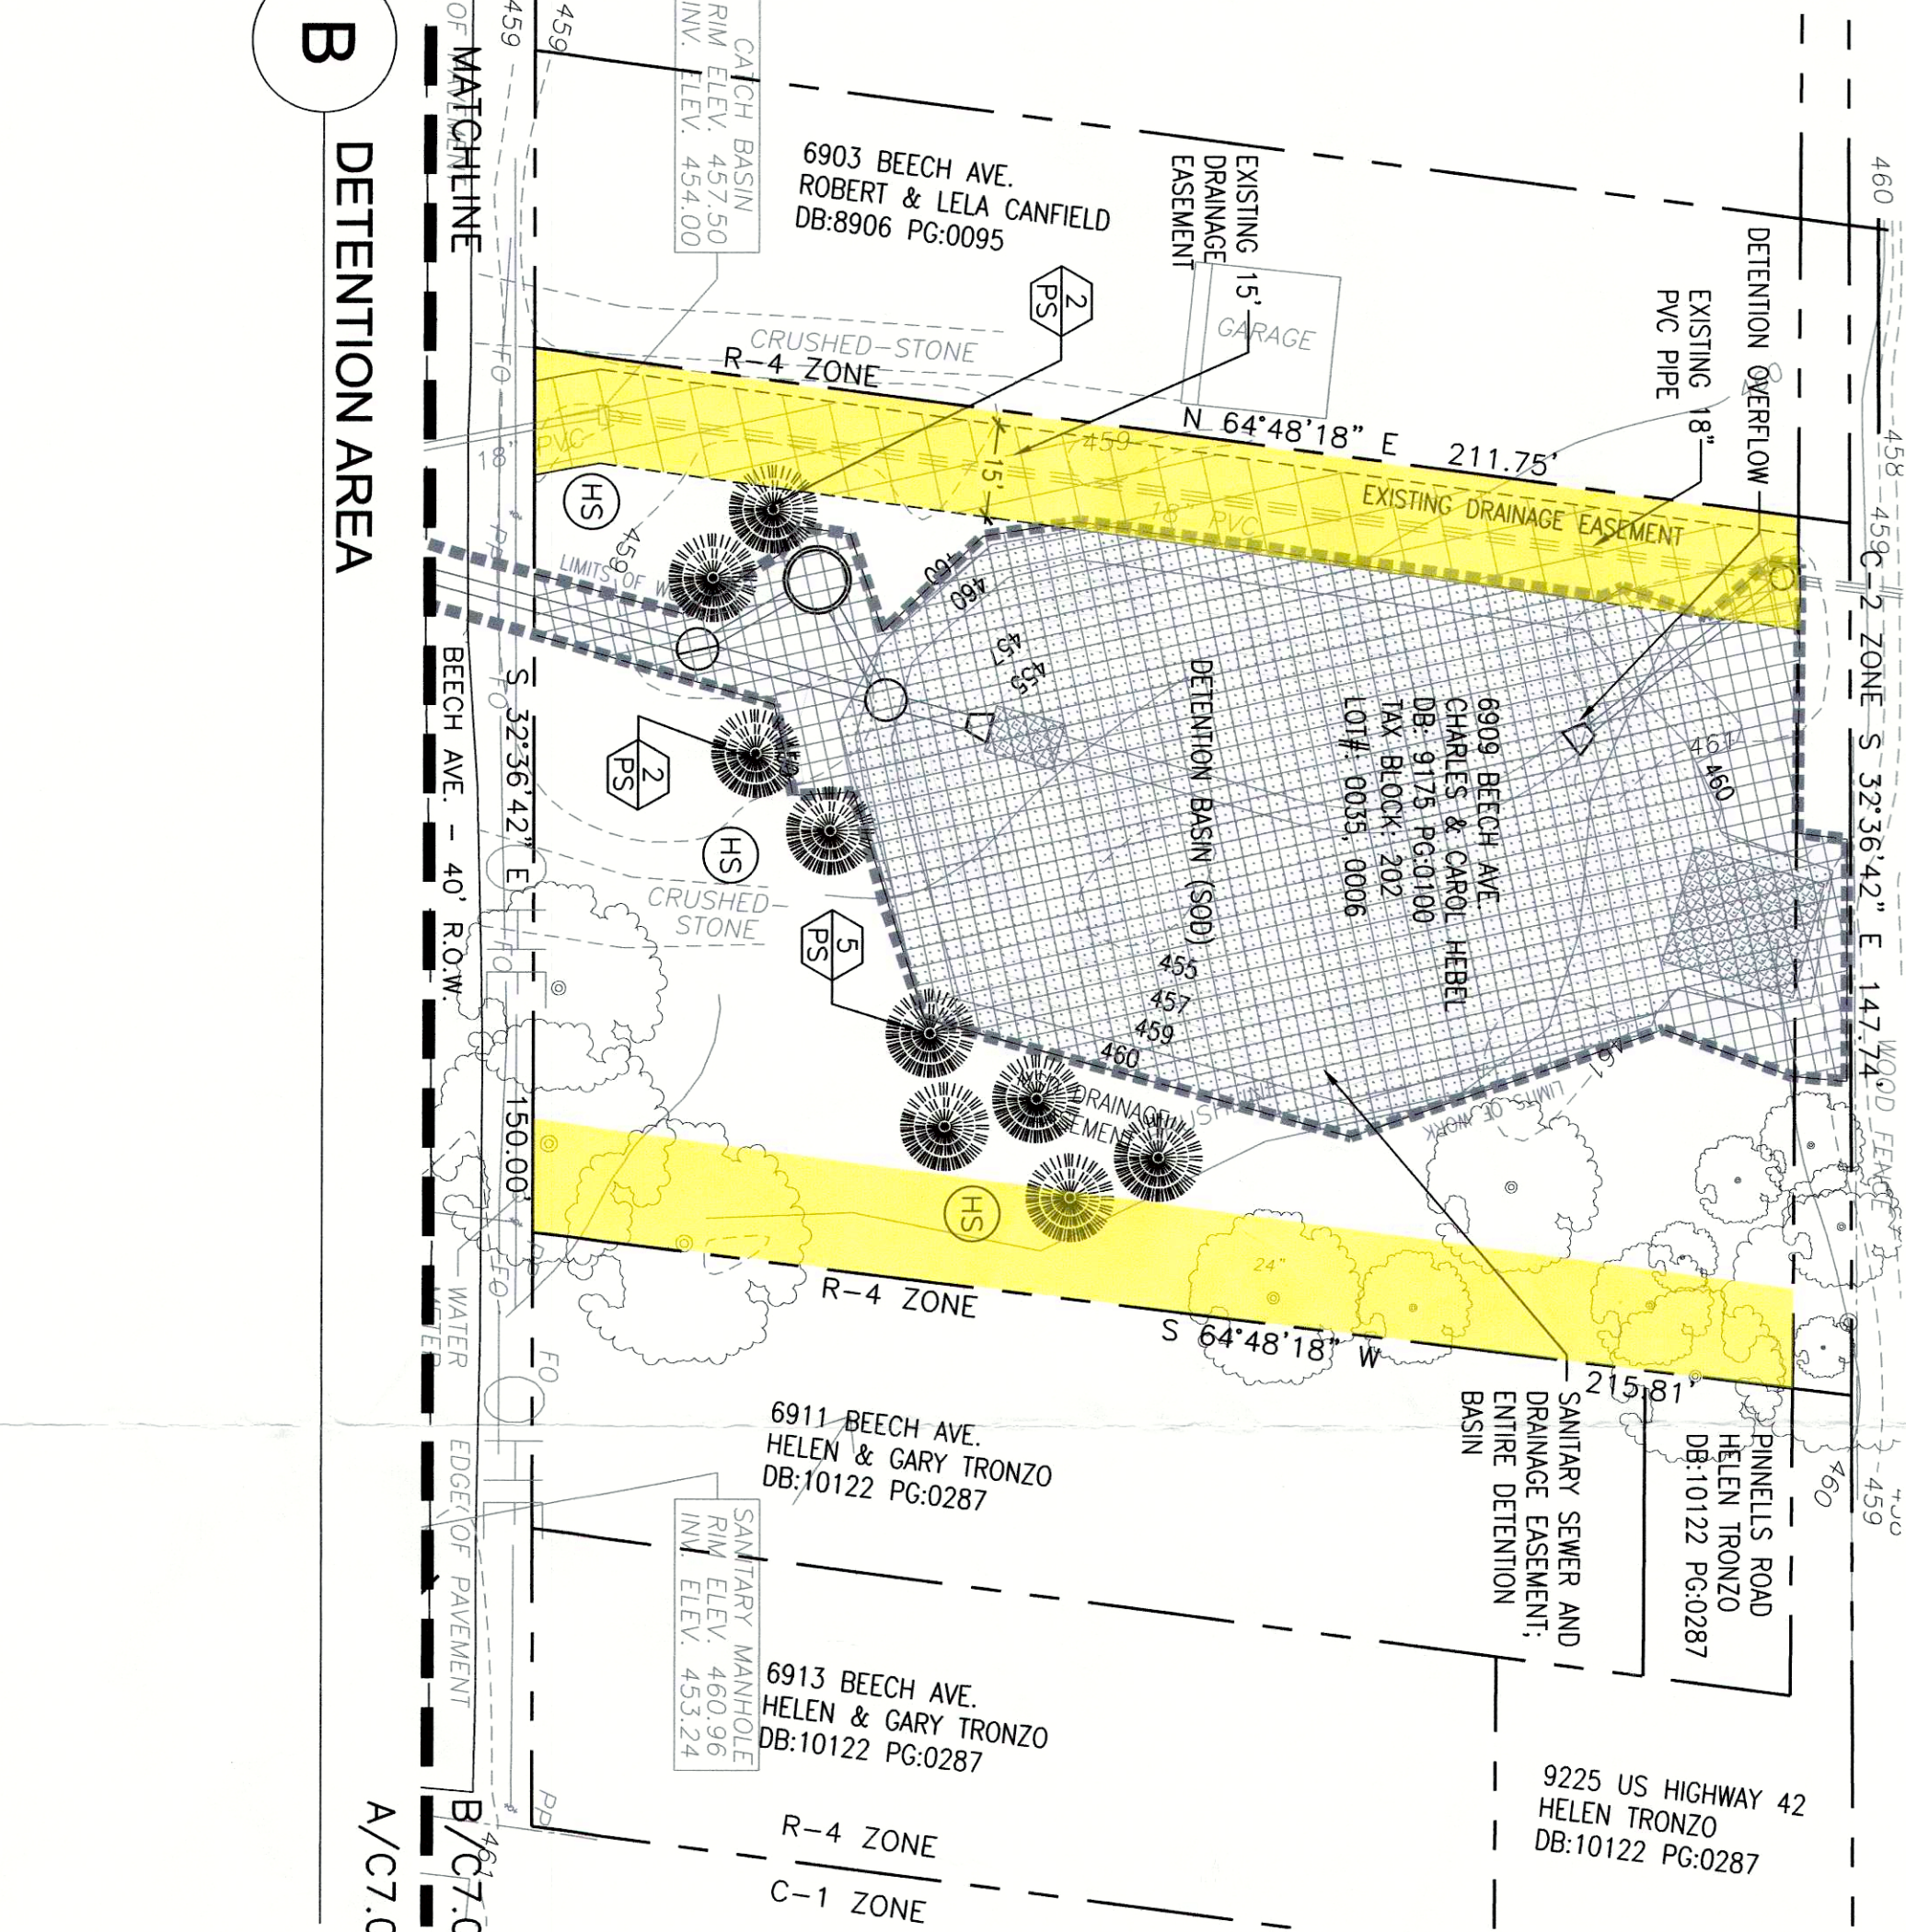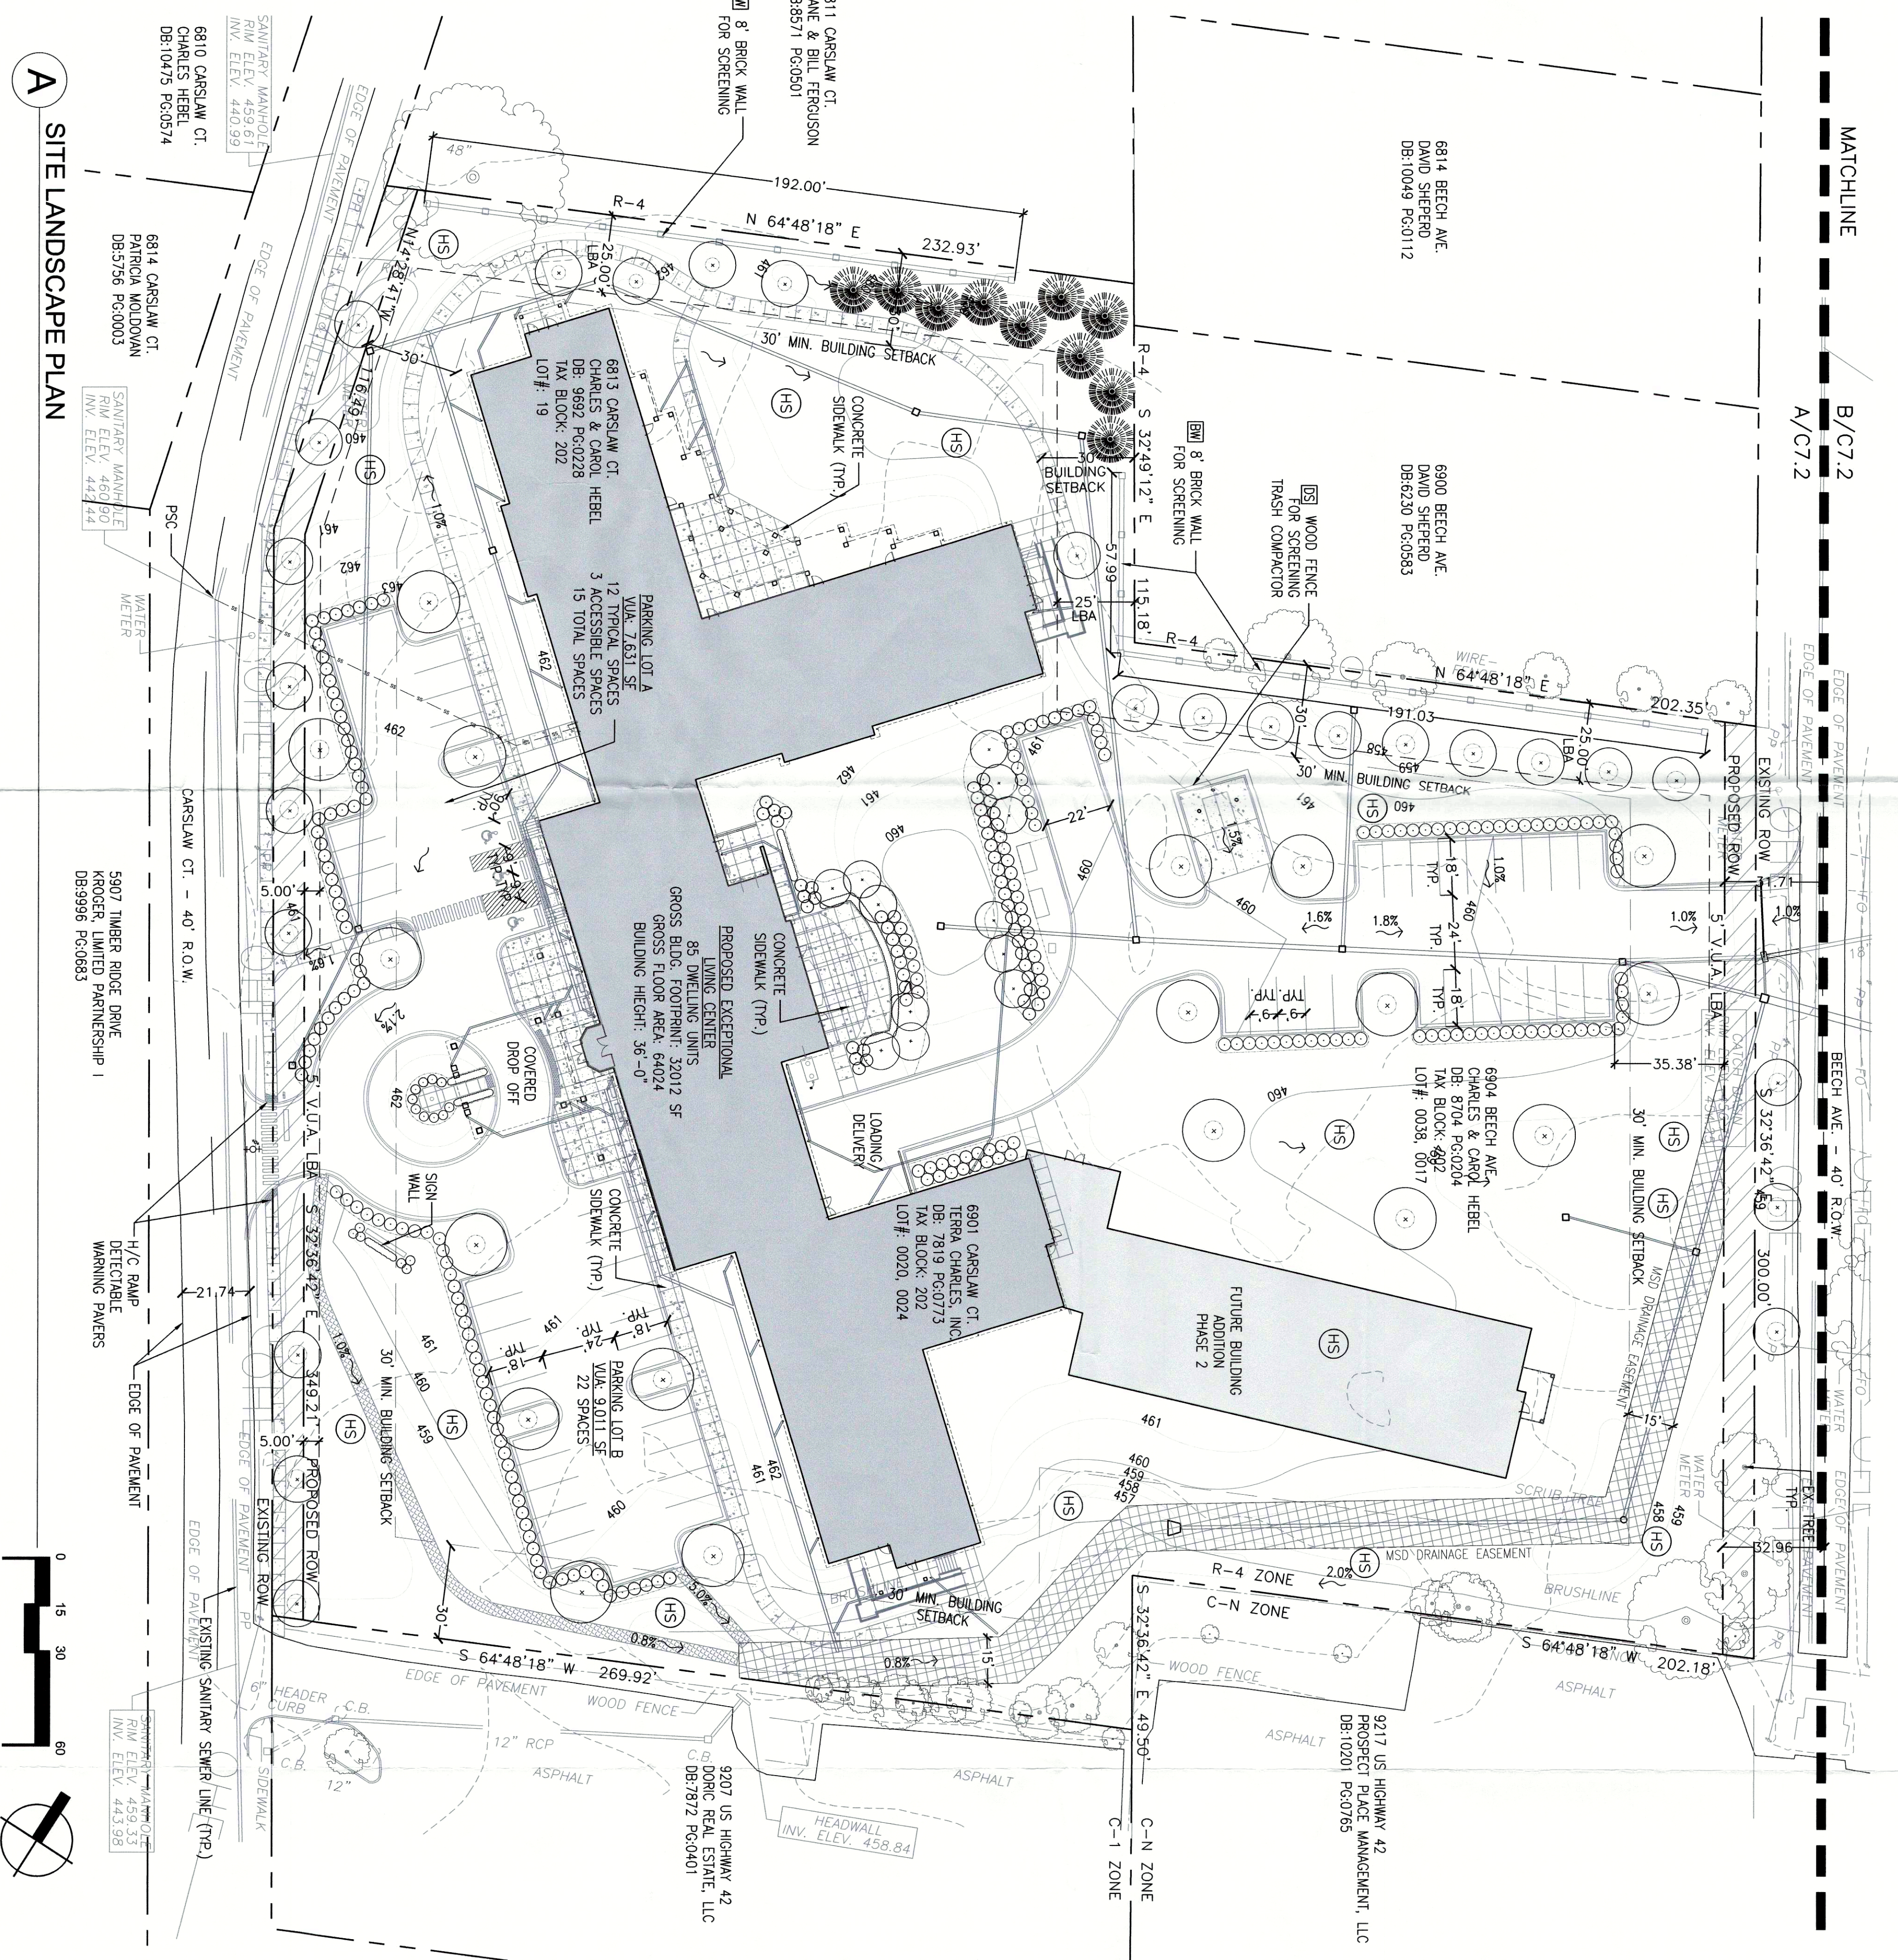

A SITE LANDSCAPE PLAN

B DETENTION AREA



EXCEPTIONAL SENIOR LIVING PROSPECT, KY

COX ALLEN & ASSOCIATES ARCHITECTS
 640 South 4th Street
 Lexington, KY 40502
 Telephone: (602) 587-2420
 Fax: (602) 587-2419

CONSULTANT

CARMAN
 639 South Jefferson Street
 Lexington, KY 40502
 Telephone: (602) 587-1800
 Fax: (602) 587-1800

SEAL

KEY PLAN

DATE	10.12.15
REVISIONS	2/12/2016
DRAWN BY	ME
SHEET	
SITE PLAN	
SITE	

RECEIVED
 APR 18 2016
 PLANNING &
 DESIGN SERVICES

15LSLSCAPE1202

15L0411VZ1003