


NOTE:
 BUILDER MUST VERIFY DRAWINGS FOR ALL REVISIONS, DIMENSIONS, SQUARE FOOTAGES, STRUCTURAL SIZES, SPANS AND ALL BUILDING CODE COMPLIANCES ARE SATISFIED BEFORE STARTING ANY CONSTRUCTION. DRAFTSMAN IS NOT RESPONSIBLE IF THESE PROCEDURES ARE IGNORED.

NOTES:
 BRICK VENEER ALL SIDES
 VINYL SOFFITS/ALUMINUM WRAP
 RIDGE VENTING
 ASPHALT SHINGLE ROOFING
 DOOR & WINDOW HEADERS (2-2 X 10)
 U-FACTORS DOOR (.40) WINDOWS (.32)

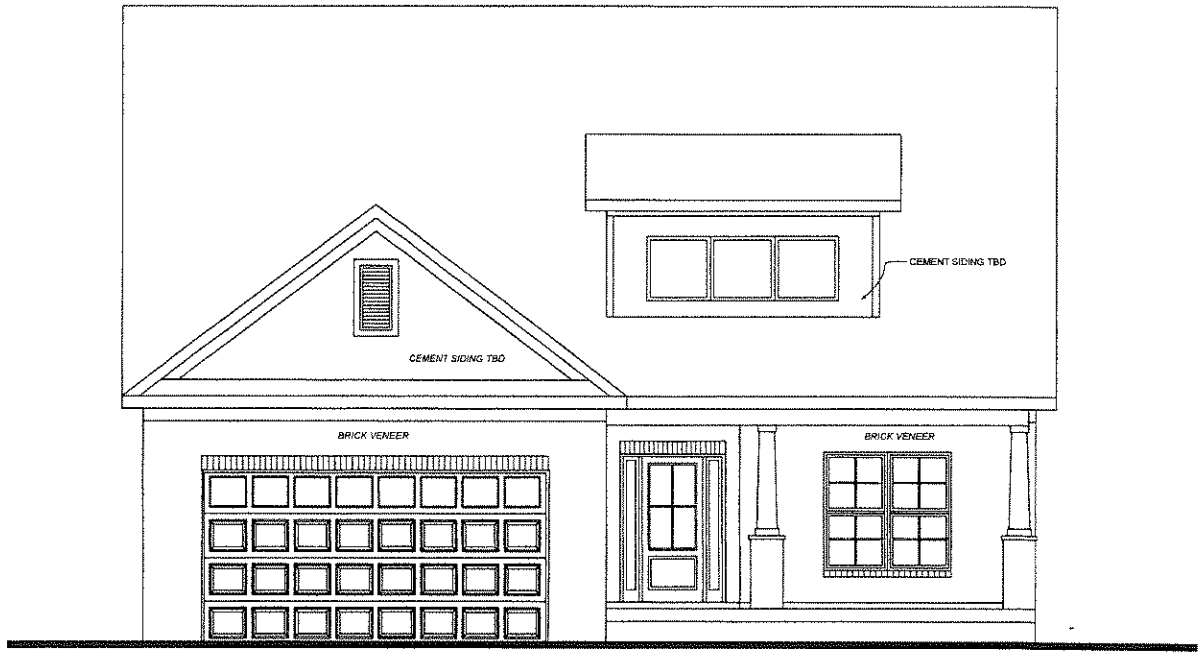

FRONT ELEVATION



REAR ELEVATION

RECEIVED
FEB 12 2021
PLANNING & DESIGN SERVICES

SIGNATURE OF APPROVAL _____ DATE _____

JUDAH CONSTRUCTION
 10900 Electron Dr. Suite 100 Office 502.240.5962
 Louisville, KY. 40299 Fax 502.240.5969
 michael@judahrealestategroup.com


Lot #26 Hamilton Springs
Aseem Chaudhary

DRAWN: 11/1/18
 REV: 10/23/18
 REVISED: 1/2/19
 REVISED: 1/10/19

MALONE 3D LLC
 steve-malone@live.com
 Steve (502) 639-6320

21-DDP-0014

NOTE:
 BUILDER MUST VERIFY DRAWINGS
 FOR ALL REVISIONS, DIMENSIONS,
 SQUARE FOOTAGES, STRUCTURAL SIZES,
 SPANS AND ALL BUILDING CODE COMPLIANCES
 ARE SATISFIED BEFORE STARTING ANY
 CONSTRUCTION. DRAFTSMAN IS NOT
 RESPONSIBLE IF THESE PROCEDURES ARE
 IGNORED.

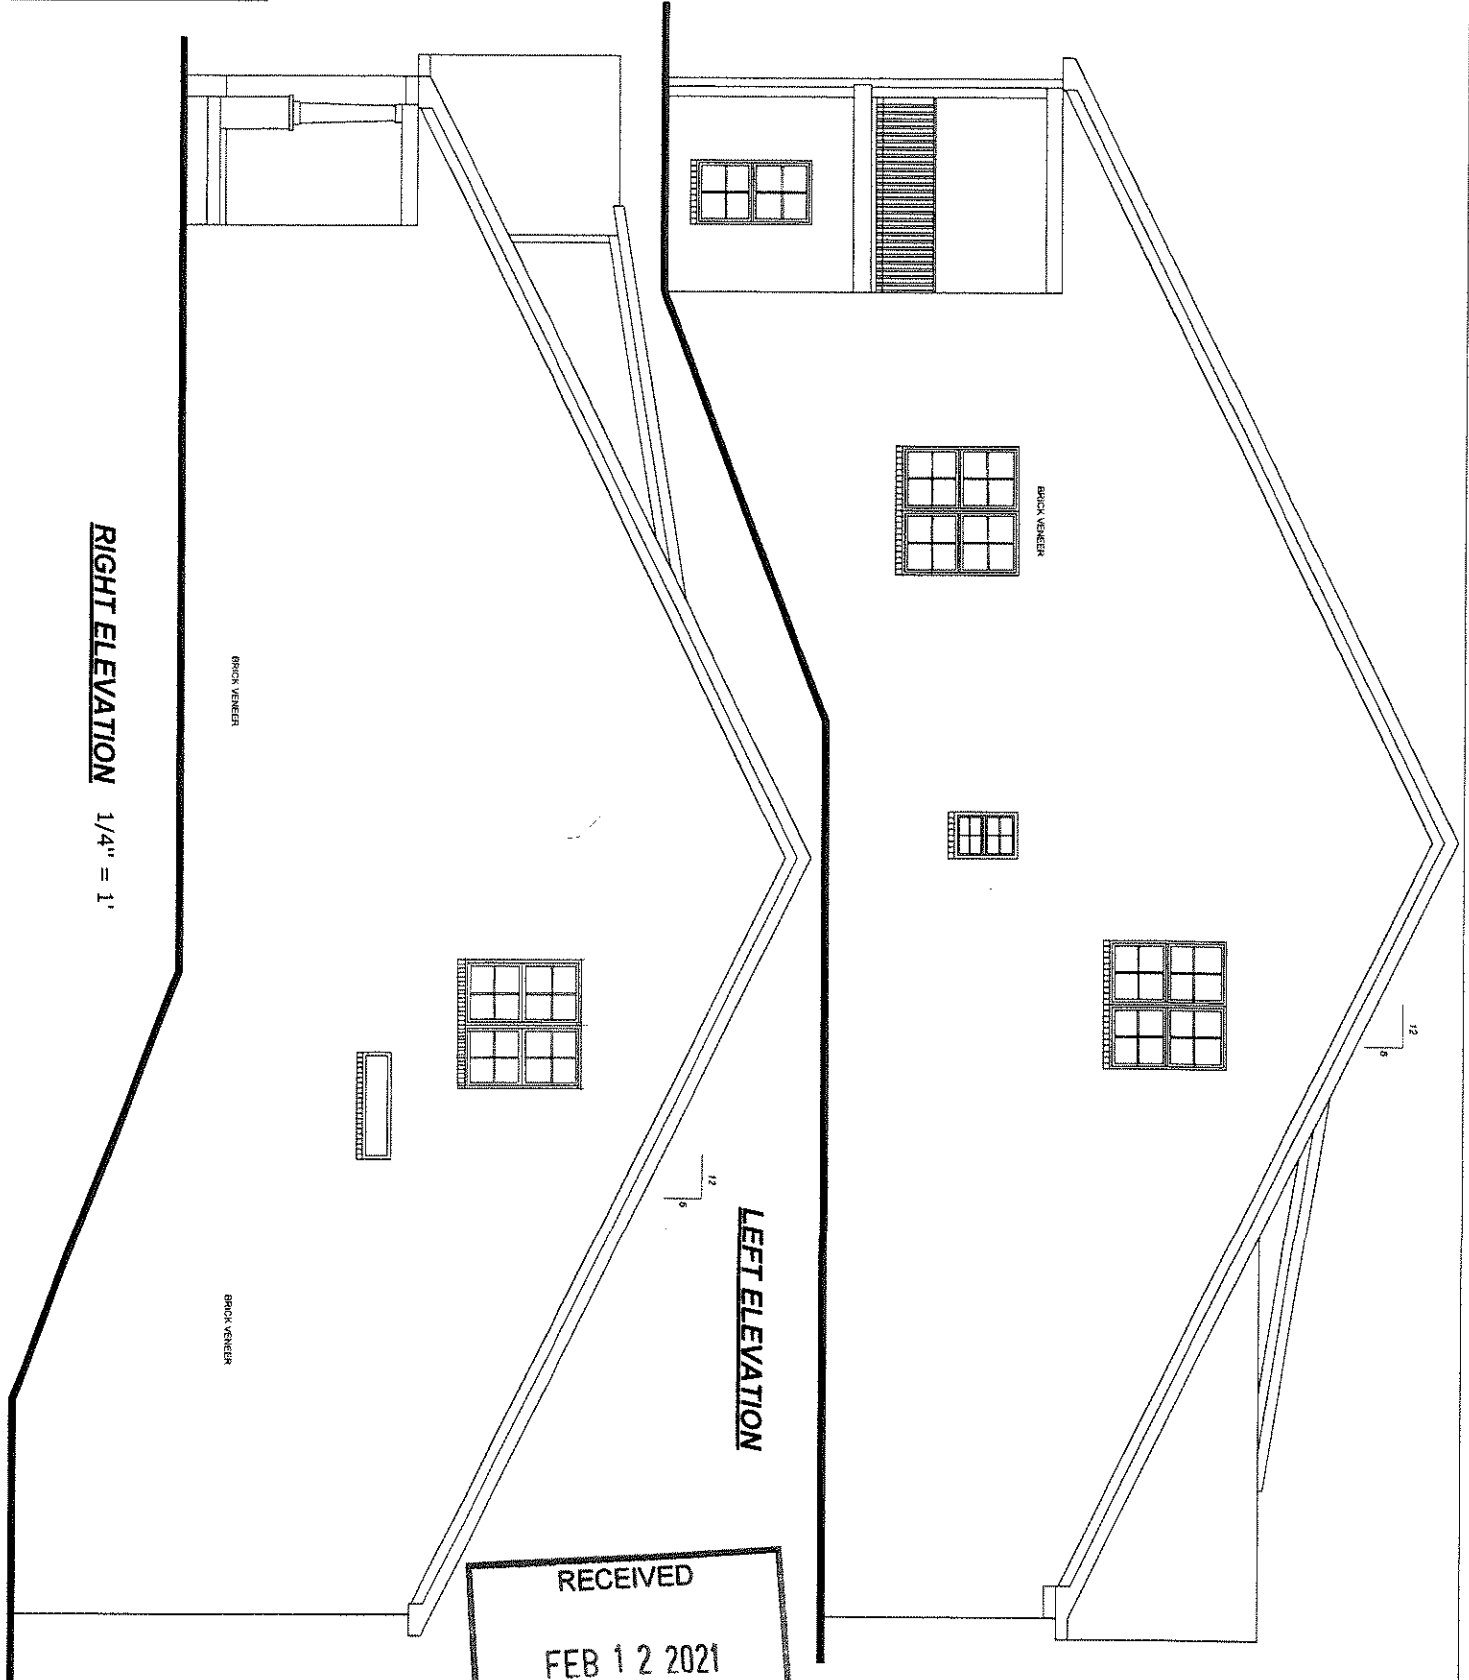

RIGHT ELEVATION 1/4" = 1'

BRICK VENER

BRICK VENER

LEFT ELEVATION

BRICK VENER

RECEIVED
 FEB 12 2021
 PLANNING & DESIGN
 SERVICES

SIGNATURE OF APPROVAL _____ DATE _____

JUDAH CONSTRUCTION
 10900 Electron Dr. Suite 100 Office 502.240.5962
 Louisville, KY, 40299 Fax 502.240.5969
 michael@judahrealestategroup.com


Lot #26 Hamilton Springs
Arceem Chaudhary

DRAWN: 11/1/18
 REV: 10/23/18
 REVISED: 11/21/19
 REVISED: 1/12/19

MALONE 3D LLC
 steve-malone@live.com
 Steve (502) 639-0320


21-00P-0014

NOTE:
 BUILDER MUST VERIFY DRAWINGS
 FOR ALL REVISIONS, DIMENSIONS,
 SQUARE FOOTAGES, STRUCTURAL SIZES,
 SPANS AND ALL BUILDING CODE COMPLIANCES
 ARE SATISFIED BEFORE STARTING ANY
 CONSTRUCTION. DRAFTSMAN IS NOT
 RESPONSIBLE IF THESE PROCEDURES ARE
 IGNORED.

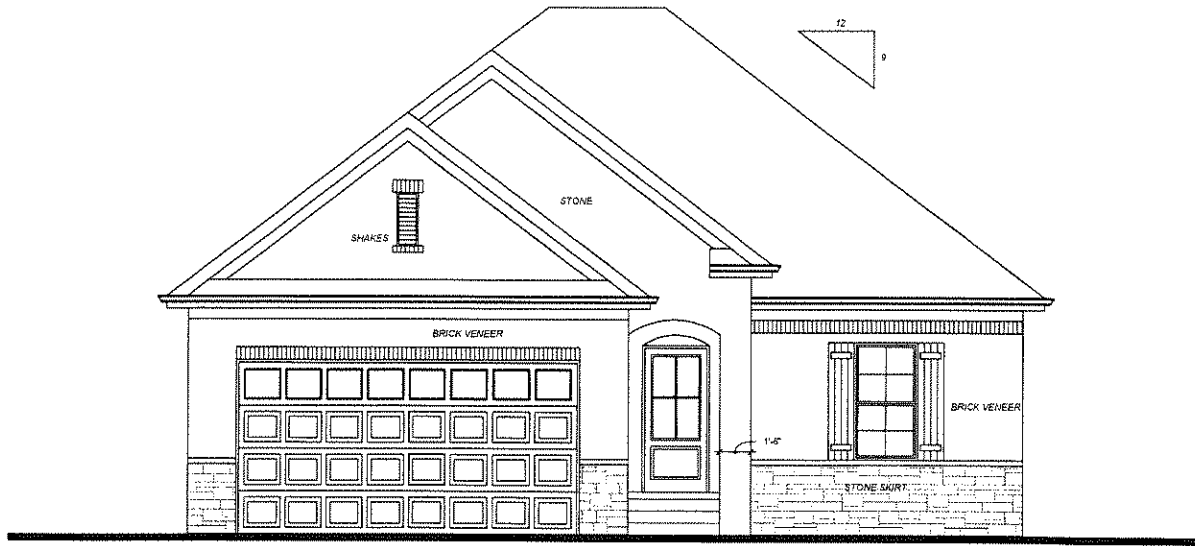

FRONT ELEVATION

NOTES:
 BRICK VENEER ALL SIDES
 VINYL SOFFITS/ALUMINUM WRAP
 RIDGE VENTING
 ASPHALT SHINGLE ROOFING
 DOOR & WINDOW HEADERS (2-2 X 10)
 U-FACTORS DOOR (.40) WINDOWS (.32)

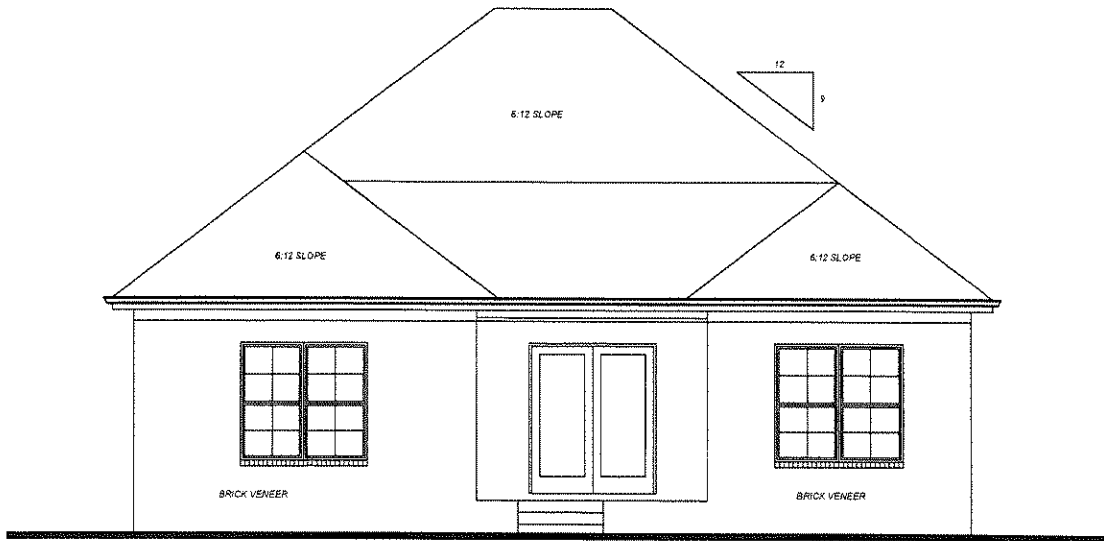

REAR ELEVATION

1/4" = 1'
 *drawing scale

RECEIVED
 FEB 12 2021
 PLANNING & DESIGN
 SERVICES

JUDAH CONSTRUCTION
 10900 Electron Dr. Suite 100 Office 502.240.5962
 Louisville, KY. 40299 Fax 502.240.5969
 michael@judahrealestategroup.com

Arlene Morse
Lot #35 Hamilton Springs

DRAWN: 4/6/2017


MALONE JD LLC
 118-B Maloney Lane, Louisville, KY 40211
 502-451-6270-6727




21-DDP-0014

NOTE:
 BRICK VENEER: VENEER OR FINISH ONLY.
 FOR ALL MEASUREMENTS, DIMENSIONS,
 SQUARE FOOTAGES, STRUCTURAL SIZES,
 AND FINISHES, REFER TO THE ARCHITECTURAL
 AND MECHANICAL DRAWINGS. FINISHES
 AND MATERIALS SHALL BE AS SHOWN IN THE
 CONSTRUCTION DOCUMENTS. FINISHES NOT
 SHOWN IN THE CONSTRUCTION DOCUMENTS
 SHALL BE AS SHOWN IN THE CONSTRUCTION
 DOCUMENTS.

LEFT ELEVATION 1/4" = 1'

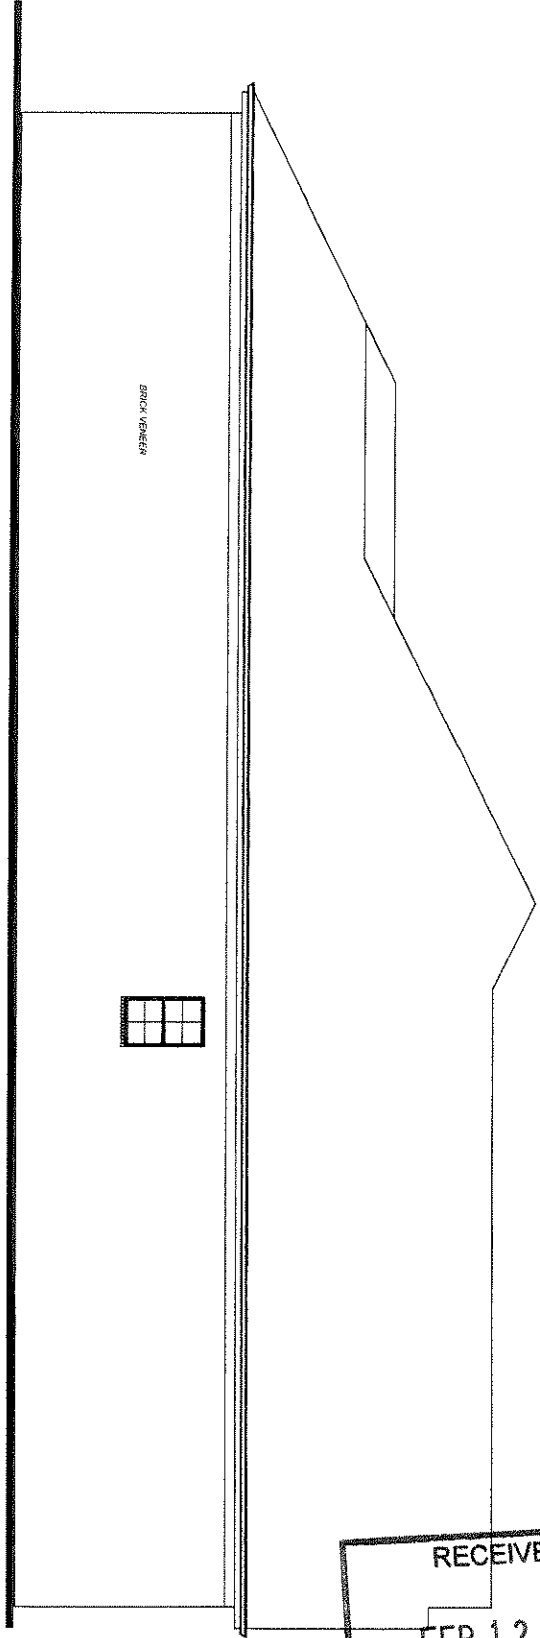

RIGHT ELEVATION

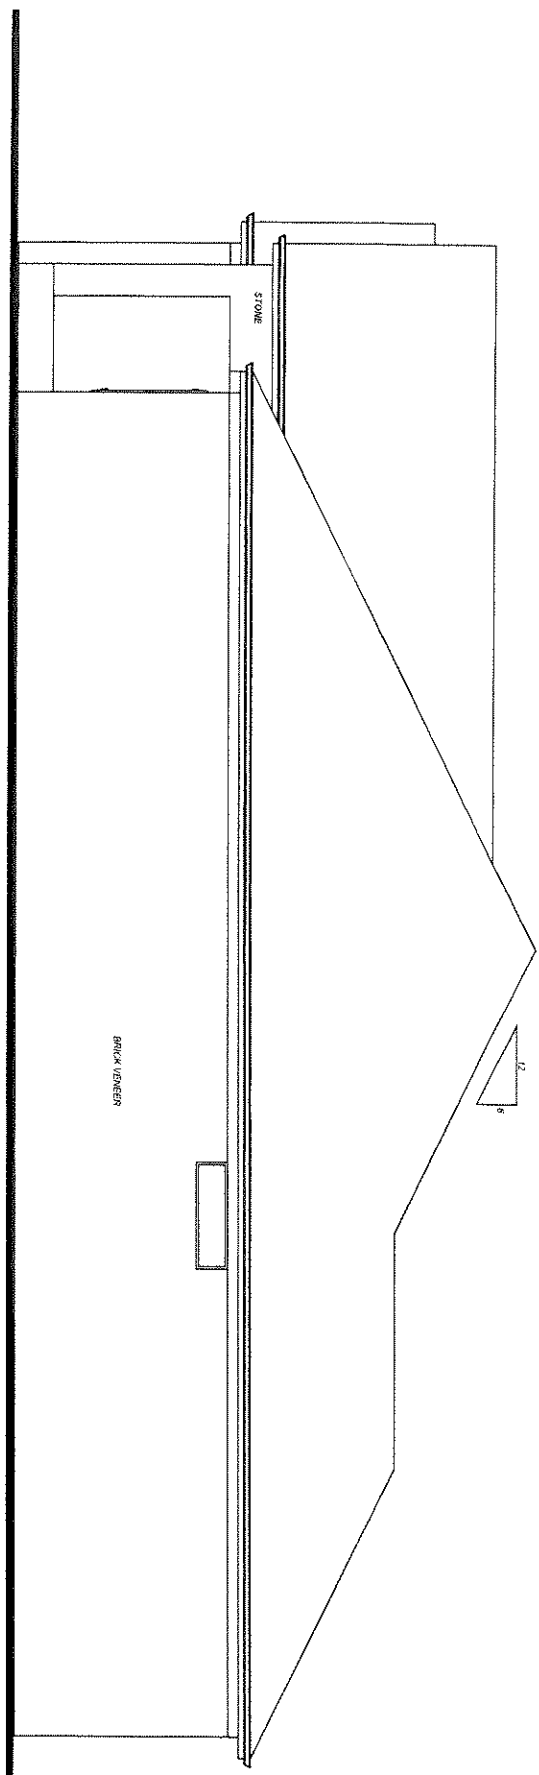


RECEIVED
 FEB 12 2021
 PLANNING & DESIGN
 SERVICES

JUDAH CONSTRUCTION
 10900 Electron Dr. Suite 100 Office 502.240.5962
 Louisville, KY 40293 Fax 502.240.5969
 michael@judahrealestategroup.com

Arlene Morse
 Lot #35 Hamilton Springs


DRAWN 4/6/2017

MALONE 3D LLC
 thomson@malone3d.com
 502-521-8229




21-DDP-0014

NOTE:
 BUILDER MUST VERIFY DRAWINGS
 FOR ALL REVISIONS, DIMENSIONS,
 SQUARE FOOTAGES, STRUCTURAL SIZES,
 SPANS AND ALL BUILDING CODE COMPLIANCES
 ARE SATISFIED BEFORE STARTING ANY
 CONSTRUCTION. DRAFTSMAN IS NOT
 RESPONSIBLE IF THESE PROCEDURES ARE
 IGNORED.

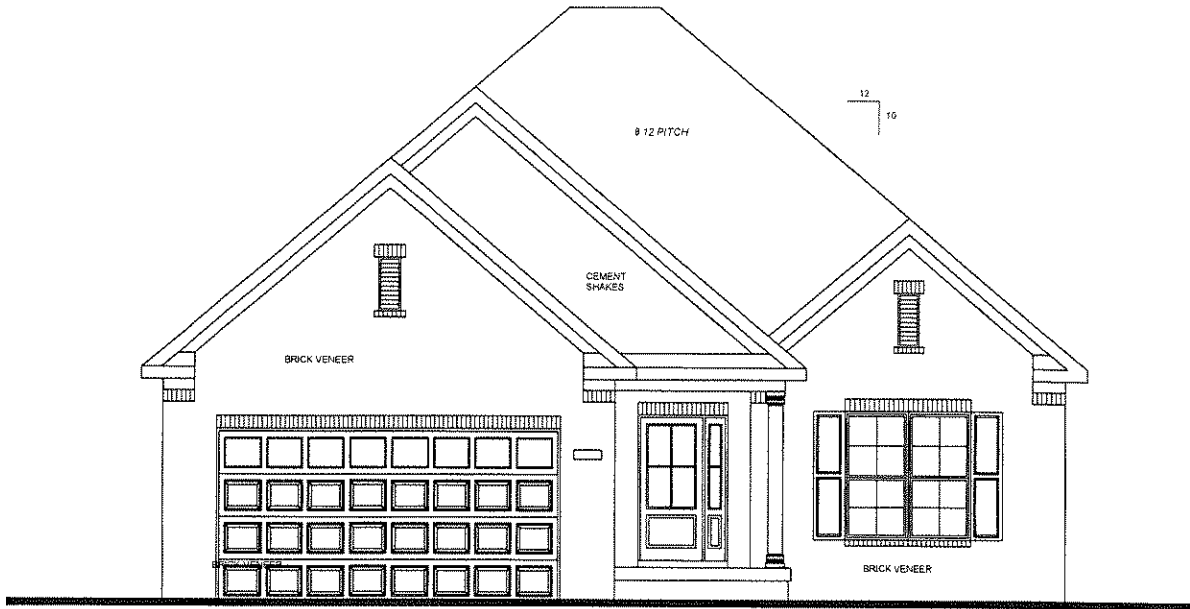

FRONT ELEVATION

NOTES:
 SLAB ON GRADE
 BRICK VENEER ALL SIDES
 VINYL SOFFITS/ALUMINUM WRAP
 RIDGE VENTING
 ASPHALT SHINGLE ROOFING
 DOOR & WINDOW HEADERS (2-2 X 10)
 U-FACTORS DOOR (.40) WINDOWS (.32)

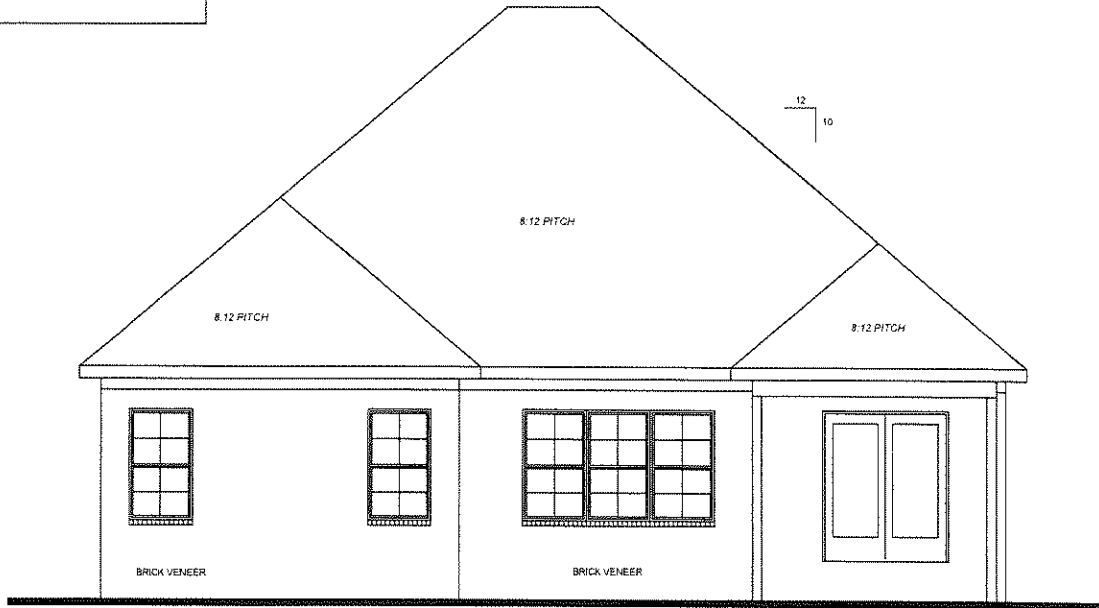

REAR ELEVATION

1/4" = 1'

RECEIVED
FEB 12 2021
PLANNING & DESIGN
SERVICES

JUDAH CONSTRUCTION
 10900 Electron Dr. Suite 100 Office 502.240.5962
 Louisville, KY. 40299 Fax 502.240.5969
 michael@judahrealestategroup.com

Lot #41 Hamilton Springs

DRAWN 1/14/2019

MALORE 3D LLC
 316-centerville@malore3d.com
 Ste 101 - 502-539-0225




21-DDP-0014


NOTE:
 BUILDER MUST VERIFY DRAWINGS
 FOR ALL REVISIONS, DIMENSIONS,
 SQUARE FOOTAGES, STRUCTURAL SIZES,
 SPANS AND ALL BUILDING CODE COMPLIANCES
 ARE GATHERED BEFORE STARTING ANY
 CONSTRUCTION. CRAFTSMAN IS NOT
 RESPONSIBLE IF THESE PROCEDURES ARE
 IGNORED.

1/4" = 1'

RIGHT ELEVATION

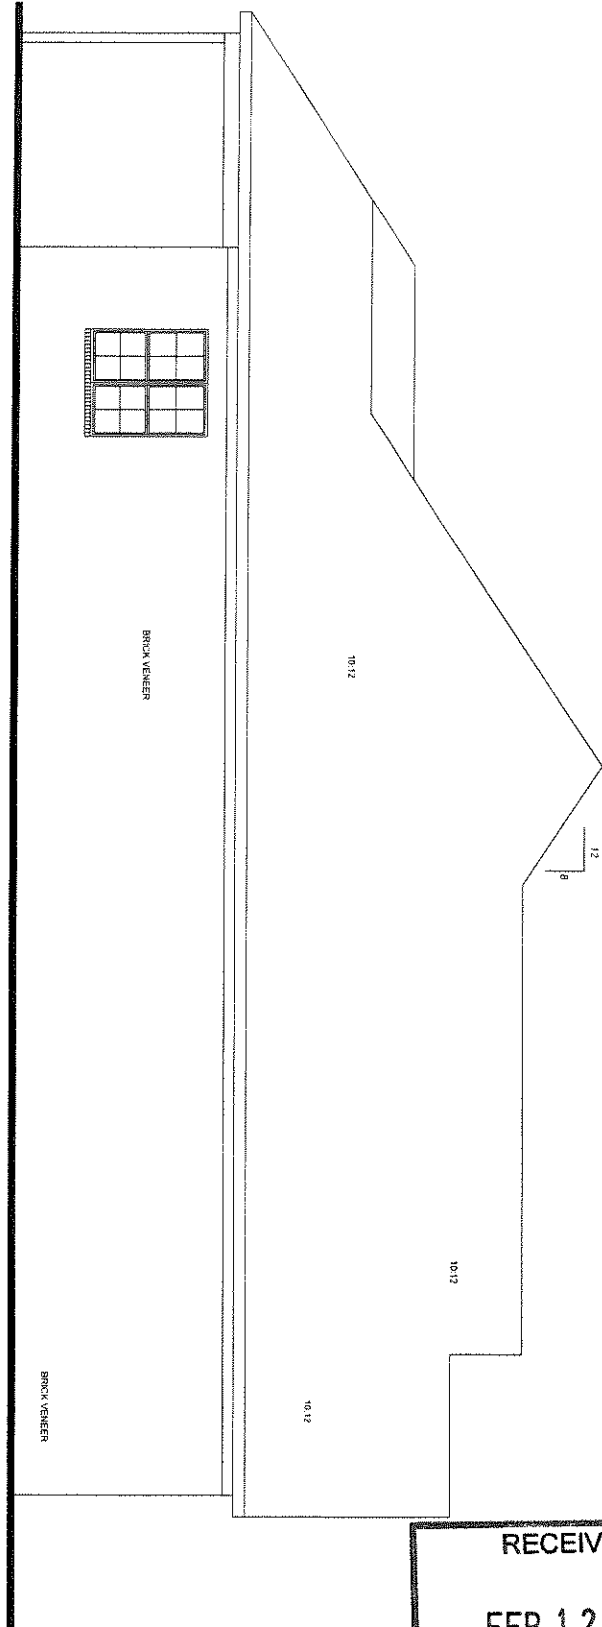

LEFT ELEVATION

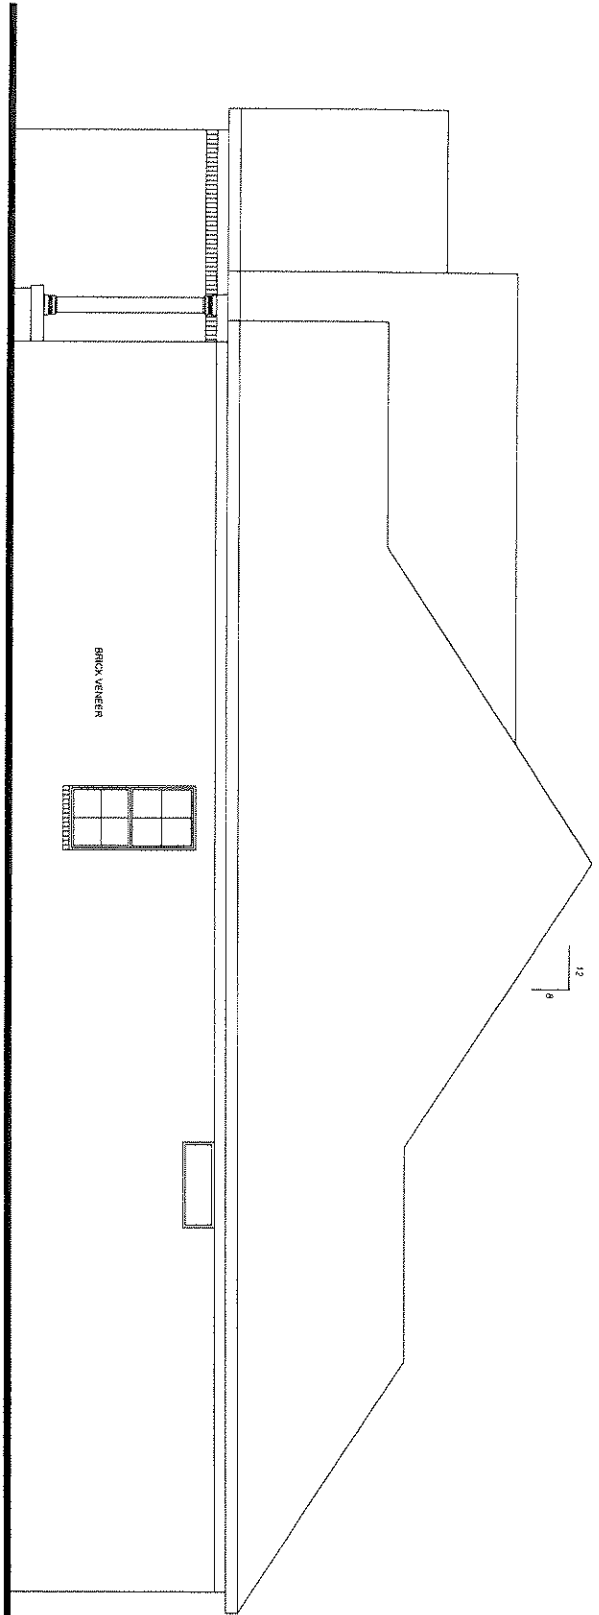

RECEIVED
 FEB 12 2021
 PLANNING & DESIGN
 SERVICES

JUDAH CONSTRUCTION
 10900 Electron Dr. Suite 100 Office 502.240.5962
 Louisville, KY, 40299 Fax 502.240.5969
 michael@judahrealestategroup.com

Lot #41 Hamilton Springs


DRAWN 1/14/2019

MALCHE 3D LLC
 Steve@malche3d.com
 502-414-0277



21-DDP-0014

NOTE:
 BUILDER MUST VERIFY DRAWINGS
 FOR ALL REVISIONS, DIMENSIONS,
 SQUARE FOOTAGES, STRUCTURAL SIZES,
 SPANS AND ALL BUILDING CODE COMPLIANCES
 ARE SATISFIED BEFORE STARTING ANY
 CONSTRUCTION. DRAFTSMAN IS NOT
 RESPONSIBLE IF THESE PROCEDURES ARE
 IGNORED.

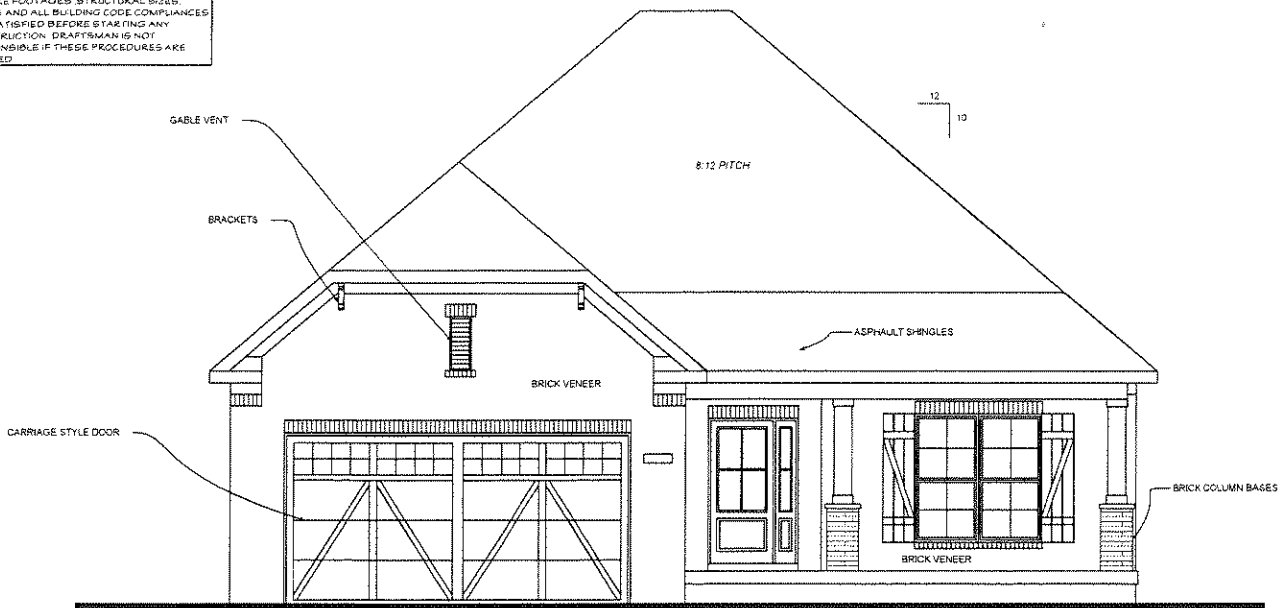

FRONT ELEVATION

NOTES:
 BRICK VENEER ALL SIDES
 VINYL SOFFITS/ALUMINUM WRAP
 RIDGE VENTING
 ASPHALT SHINGLE ROOFING
 DOOR & WINDOW HEADERS (2-2 X 10)
 U-FACTORS DOOR (.40) WINDOWS (.32)



REAR ELEVATION

1/4" = 1'
 *drawing scale

RECEIVED
 FEB 12 2021
 PLANNING & DESIGN
 SERVICES

JUDAH CONSTRUCTION
 10900 Electron Dr. Suite 100 Office 502.240.5962
 Louisville, KY. 40299 Fax 502.240.5969
 michael@judahrealestategroup.com


Steve Thompson
 Lot #27 Hamilton Springs

DRAWN: 7/28/2017
 REVISION: 8/2/2017
 REVISION: 8/14/17

HALOWE 3D LLC
 steve@halowe3d.com
 Phone: (502) 579-0220

21-DDP-0014

NOTE:
 BUILDER MUST VERIFY DRAWINGS
 FOR ALL REVISIONS, DIMENSIONS,
 SQUARE FOOTAGES, STRUCTURAL SIZES,
 SPANS AND ALL BUILDING CODE COMPLIANCES
 ARE SATISFIED BEFORE STARTING ANY
 CONSTRUCTION. DRAFTSMAN IS NOT
 RESPONSIBLE IF THESE PROCEDURES ARE
 IGNORED.

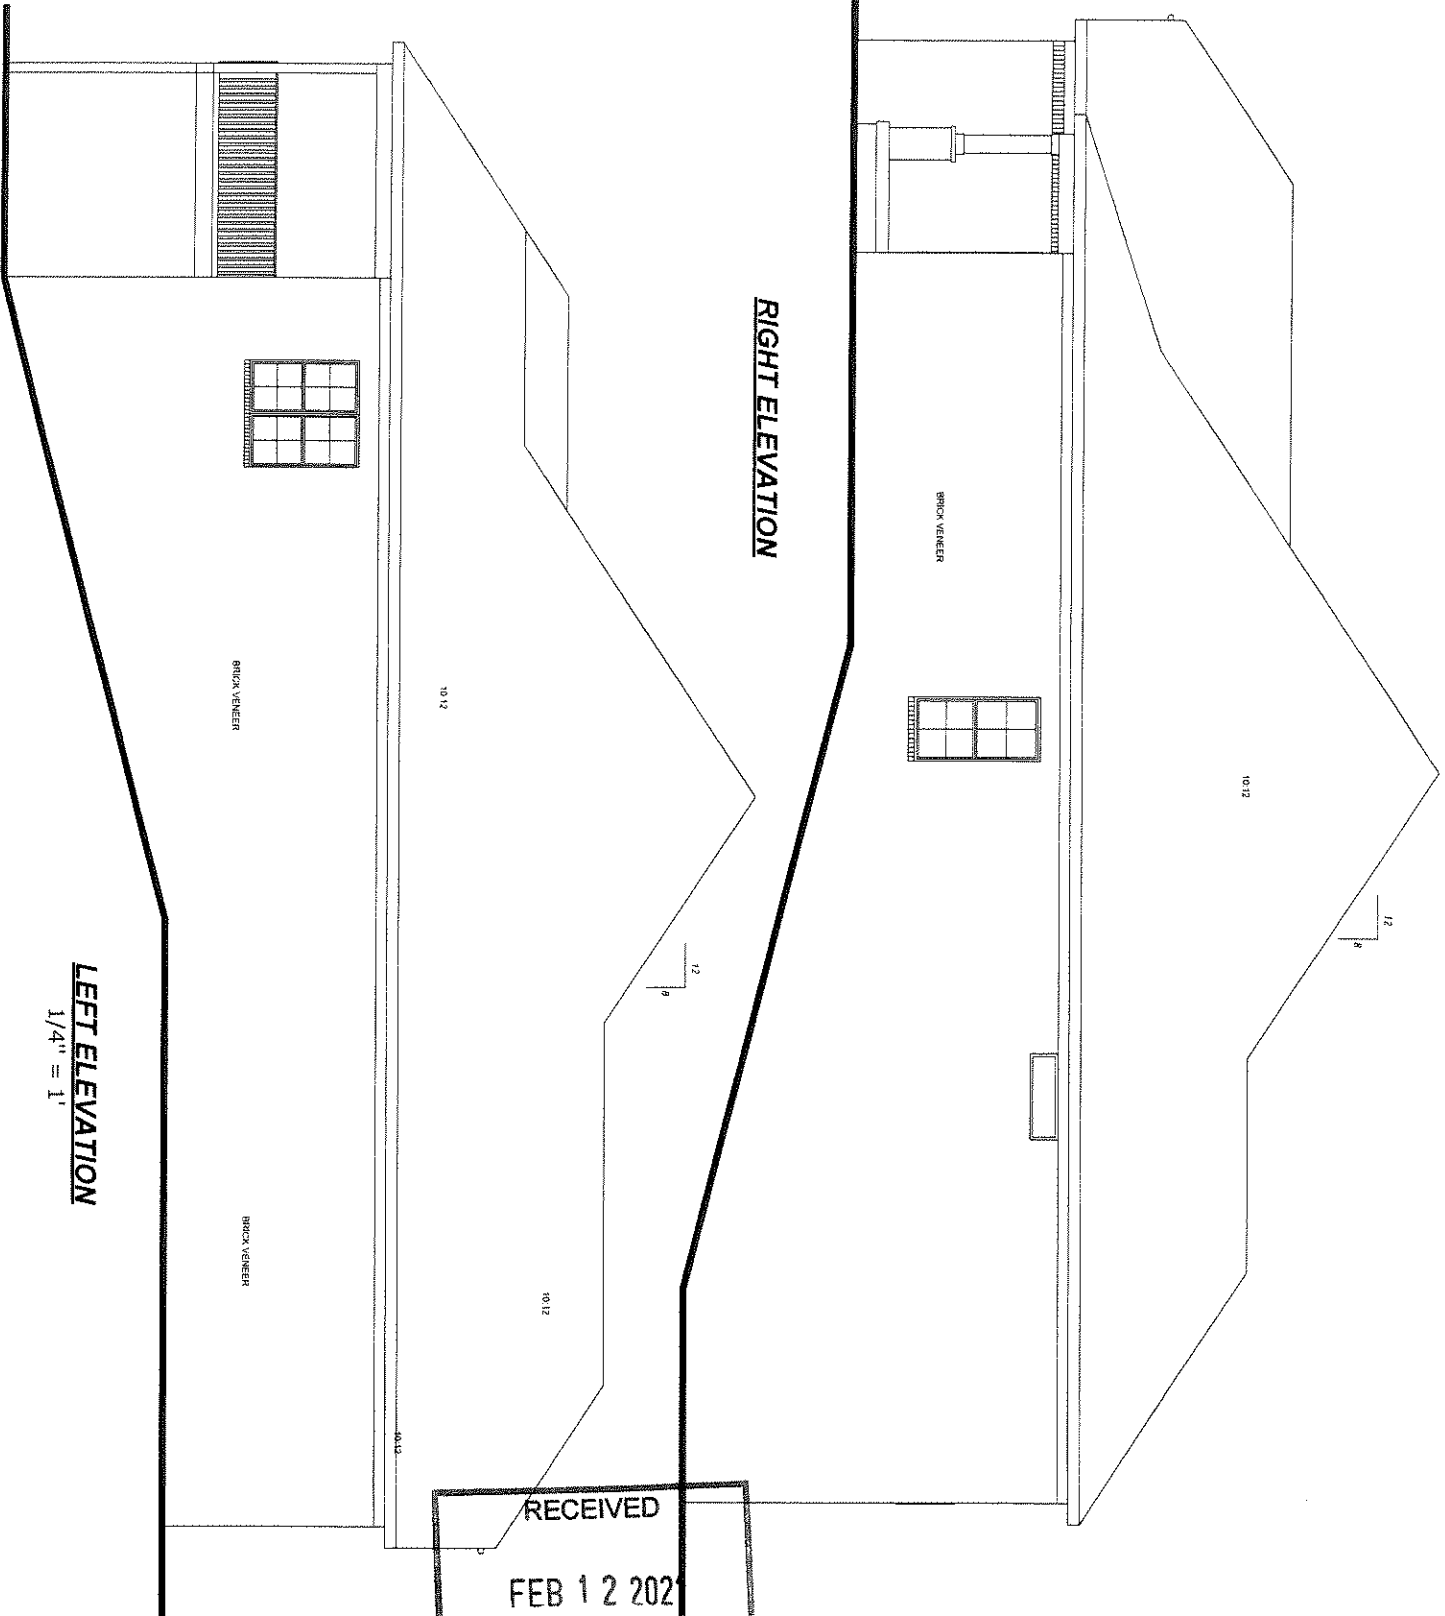

RECEIVED
 FEB 12 2021
 PLANNING & DESIGN
 SERVICES

JUDAH CONSTRUCTION
 10900 Electron Dr. Suite 100 Office 502.240.5962
 Louisville, KY. 40299 Fax 502.240.5969
 michael@judahrealestategroup.com

Steve Thompson
 Lot #27 Hamilton Springs

DRAWN: 7/28/2017
 REVISION: 8/2/2017
 REVISION: 8/14/17

HALONE 3D LLC
 5056-m-halonedrive.com
 Steve (502) 512-5320



21-DDP-0014