

BUILDING SECTION
SCALE: 1/4" = 1'-0"

EXISTING & DEMO PLAN
SCALE: 1/4" = 1'-0"

Date: 7/14/21	Scale:	Project No. 21_009	Field Notice No.
Project: Fitzgerald Addition		Location: 2909 S 3rd St, Louisville, KY 40208	Title: DEMOLITION PLAN
P. 502.584.6674 F. 502.584.7453		640 South Fourth Street Louisville, Kentucky 40202 www.vbnaarchitects.com	

RECEIVED
APR 20 2023
PLANNING & DESIGN SERVICES




23-VARIANCE-0057

ROOM		FLOOR	WALLS				BASE	CEILING	REMARKS
NUMBER	NAME		NORTH	EAST	SOUTH	WEST			
100	KITCHEN	TILE	PNT GYPBD	PNT GYPBD	PNT GYPBD	PNT GYPBD	WD	PNT GYPBD	
101	DINING	TILE	PNT GYPBD	PNT GYPBD	PNT GYPBD	PNT GYPBD	WD	PNT GYPBD	
102	ENTRANCE	TILE	PNT GYPBD	PNT GYPBD	PNT GYPBD	PNT GYPBD	WD	PNT GYPBD	
103	LAUNDRY	TILE	PNT GYPBD	PNT GYPBD	PNT GYPBD	PNT GYPBD	WD	PNT GYPBD	

OWNER TO SPECIFY ALL FINISHES/COLORS/TEXTURES/SIZES

DOOR SCHEDULE		DOOR					FRAME		FRAME MATERIAL	HW SET	NOTES
ID	ROOM	W	HT	THK	MATL	GLZ	W	THK			
102	NEW ENTRANCE	3'-0"	7'-0"	2"	WD		1"	4"	CLAD	MATCH EXG	MATCH EXG. DOOR

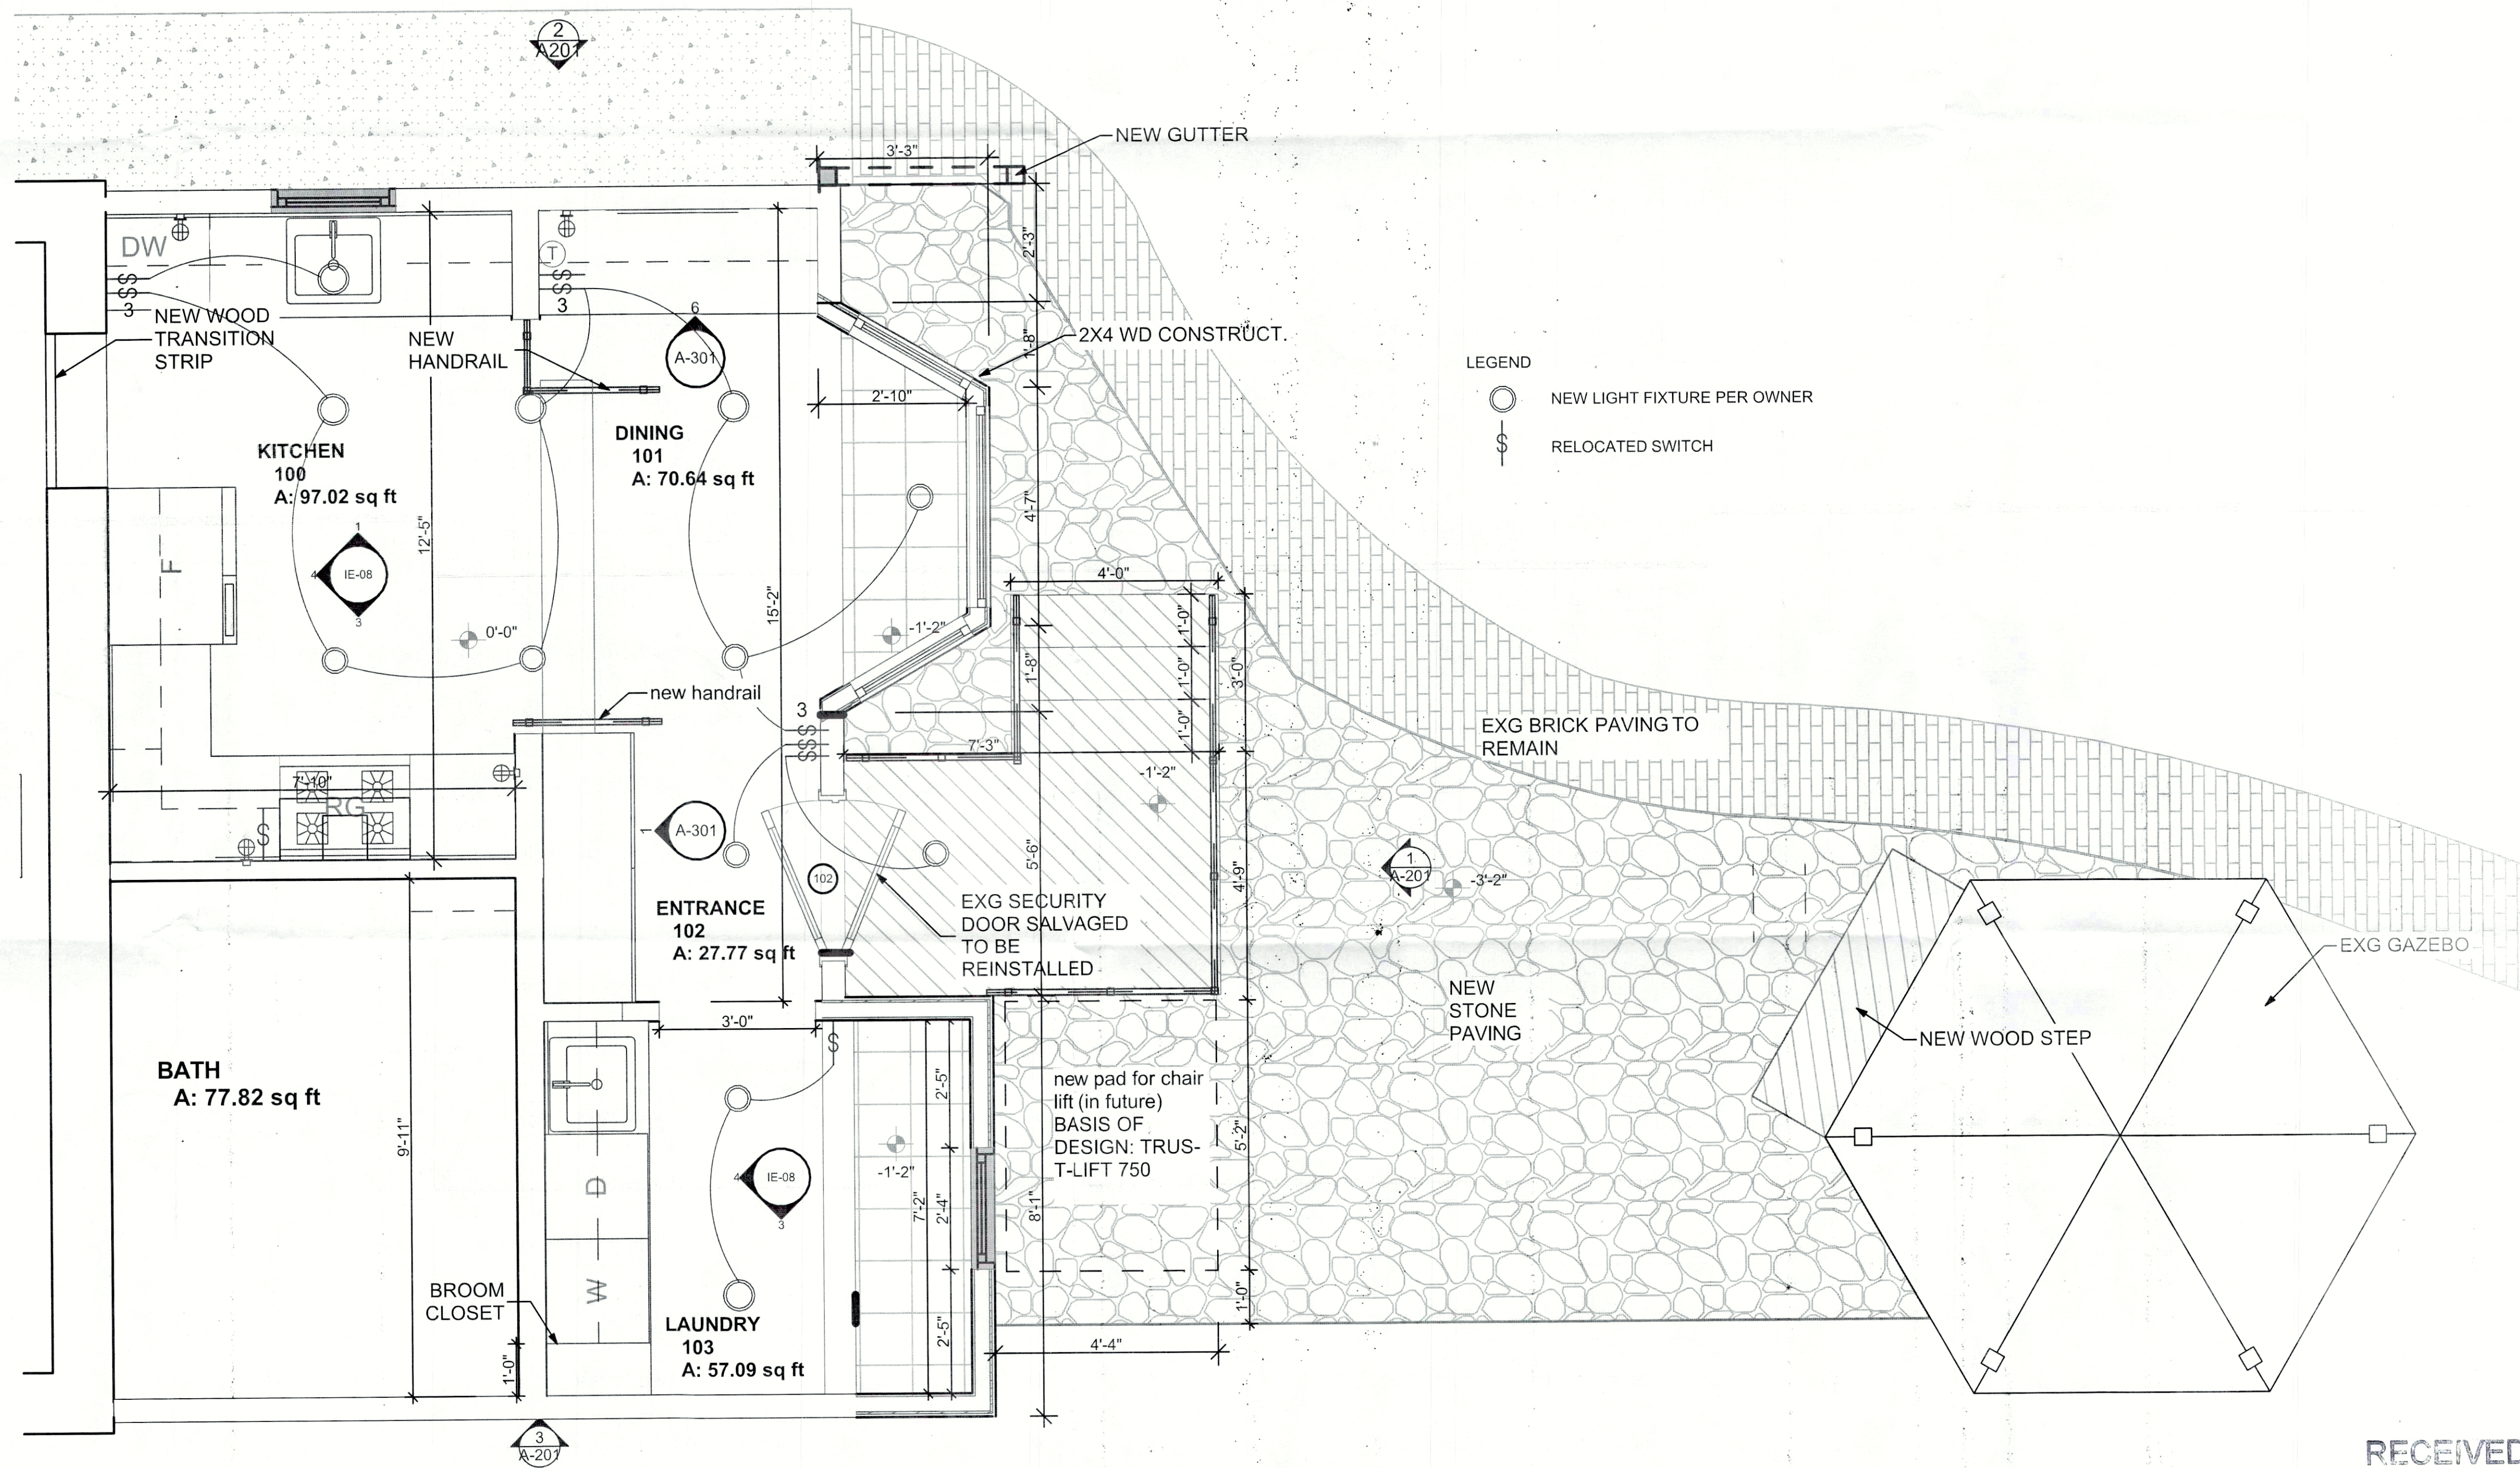

LEGEND
 ○ NEW LIGHT FIXTURE PER OWNER
 Ⓢ RELOCATED SWITCH


1 1st FLOOR
 SCALE: 1/4" = 1'-0"

RECEIVED
 APR 20 2023
 PLANNING & DESIGN SERVICES


Date: 7/14/21
 Scale:
 Project: Fitzgerald Addition
 Location: 2909 S 3rd St, Louisville, KY 40208
 Title: 1st FLOOR PLAN
 Filed Notice No.
 Dwg. No. A-101

wbma
 P. 502.584.5674
 F. 502.584.7453
 200 South Fourth Street
 Louisville, Kentucky 40202
 www.wbmaarchitects.com


23-VARIANCE-0057

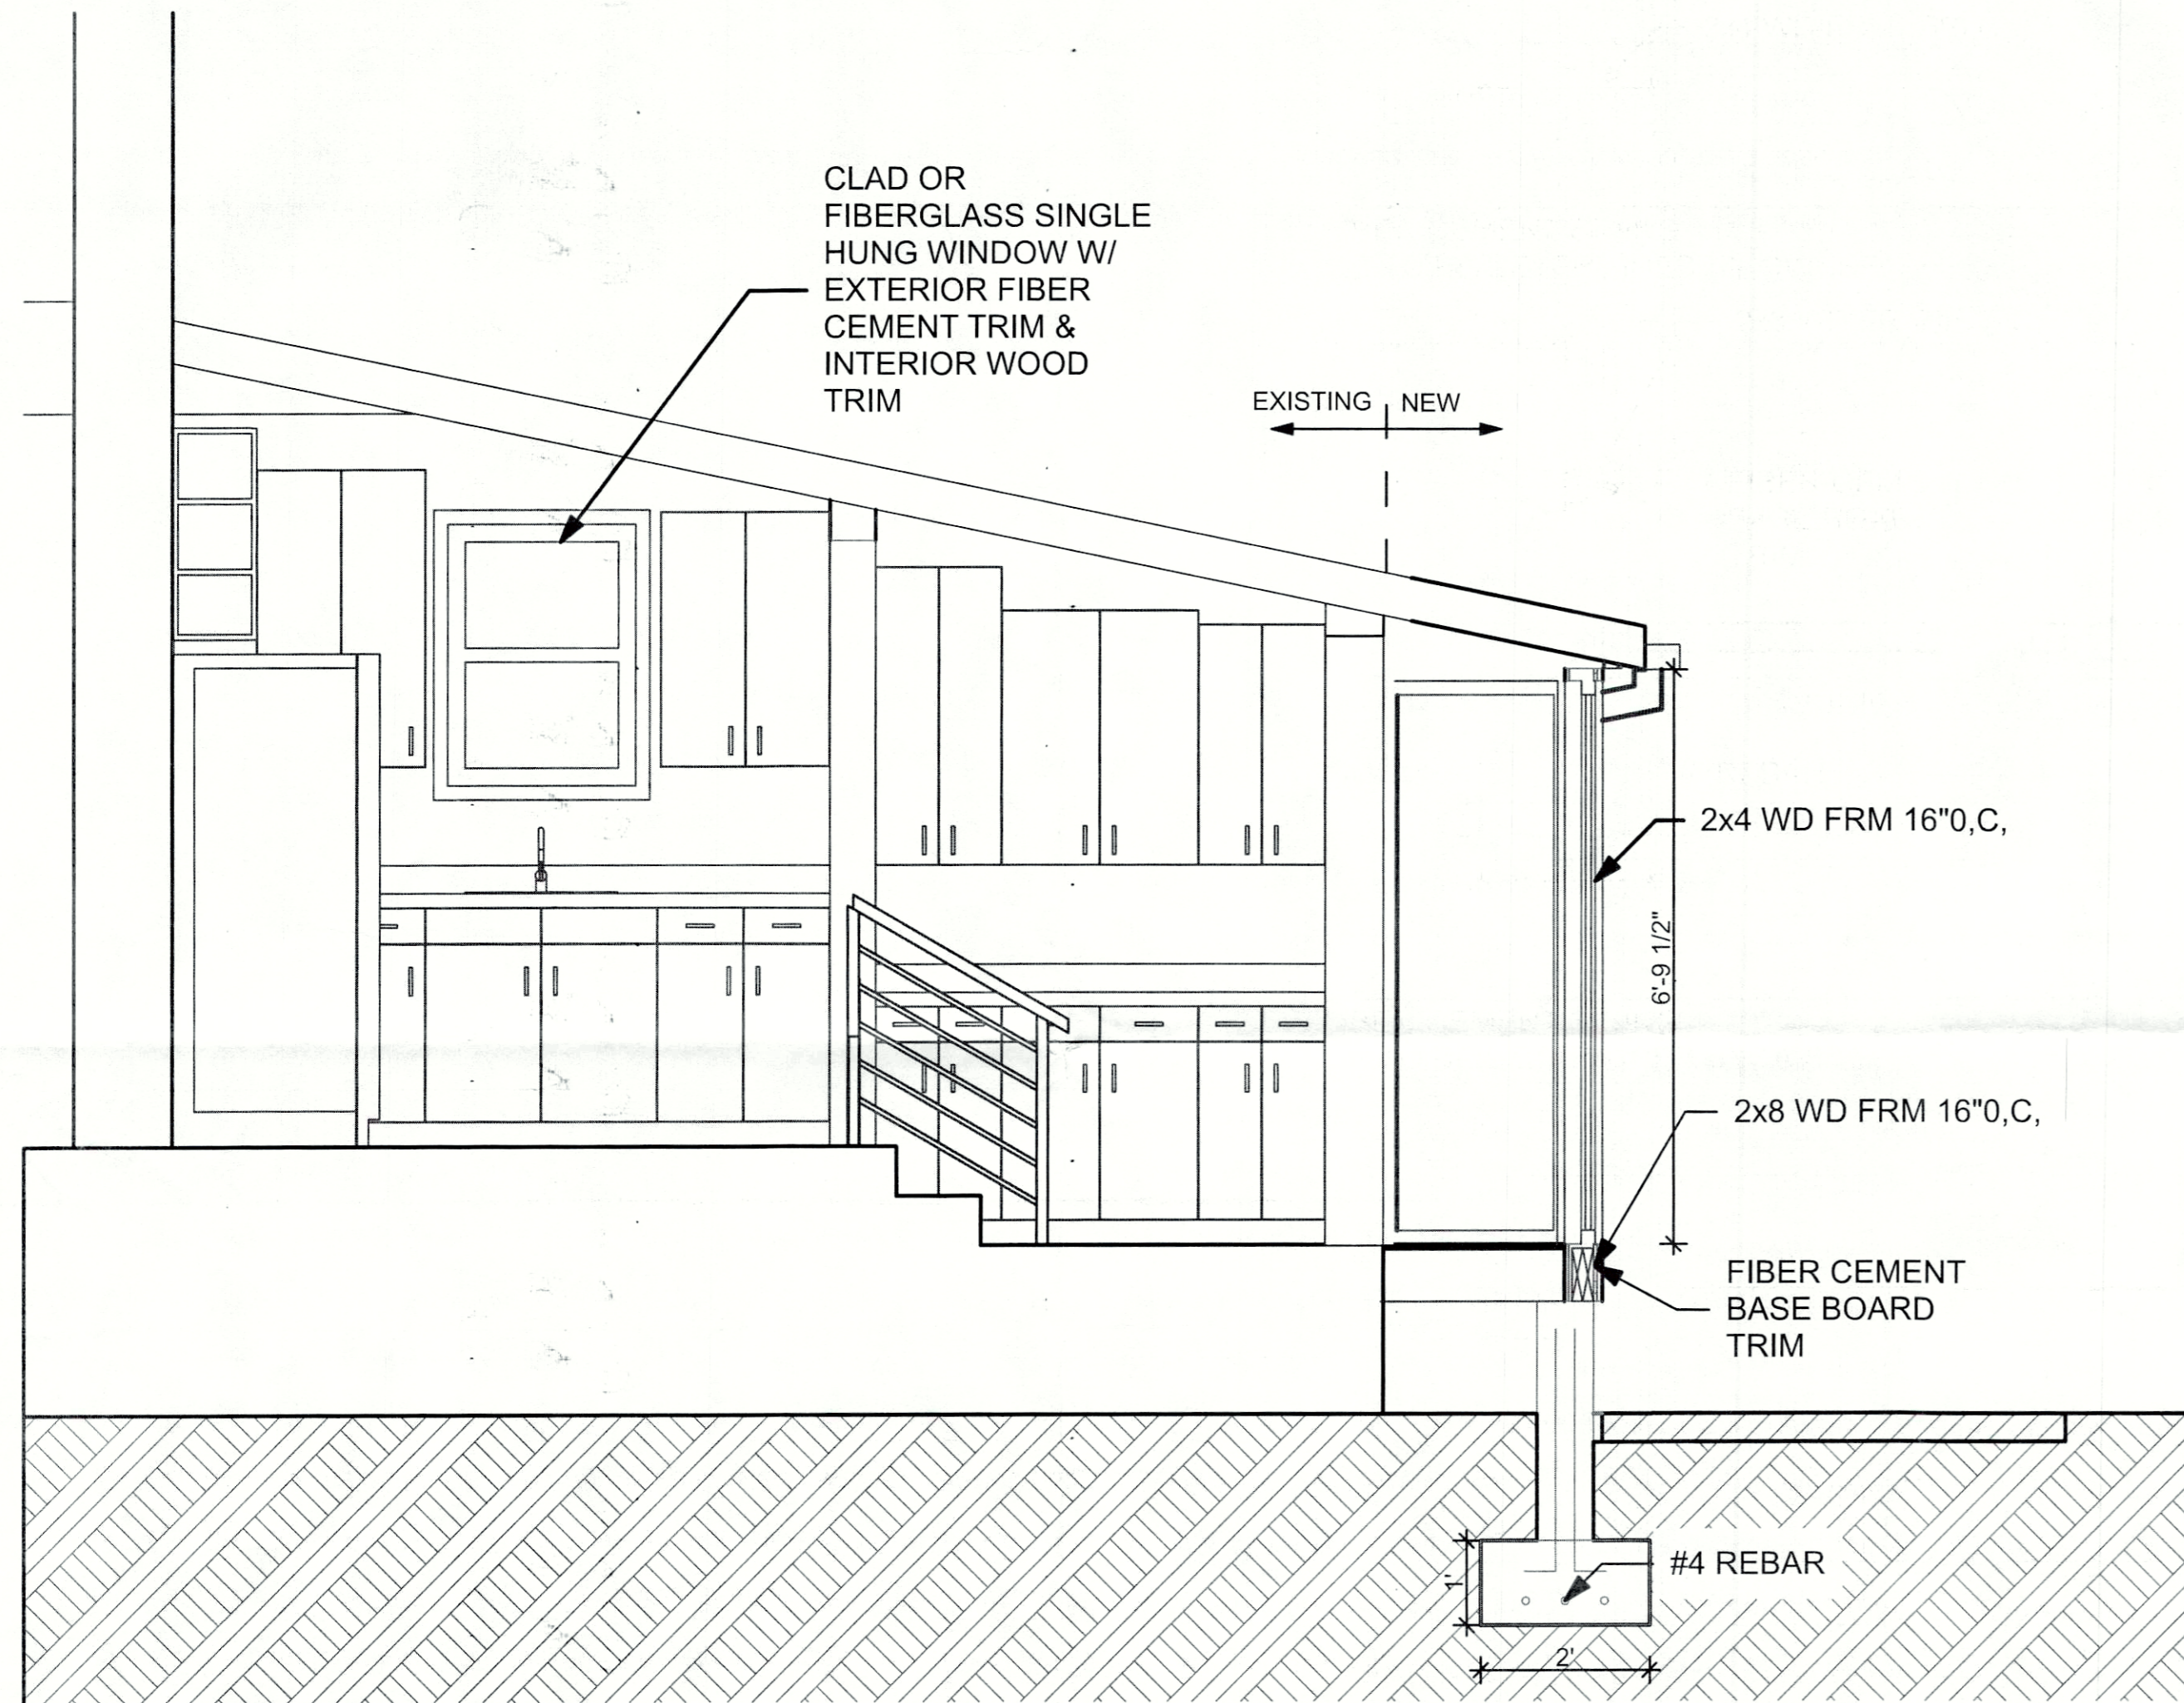


4 BUILDING SECTION @ KITCHEN AND DINING
SCALE: 1/4" = 1'-0"

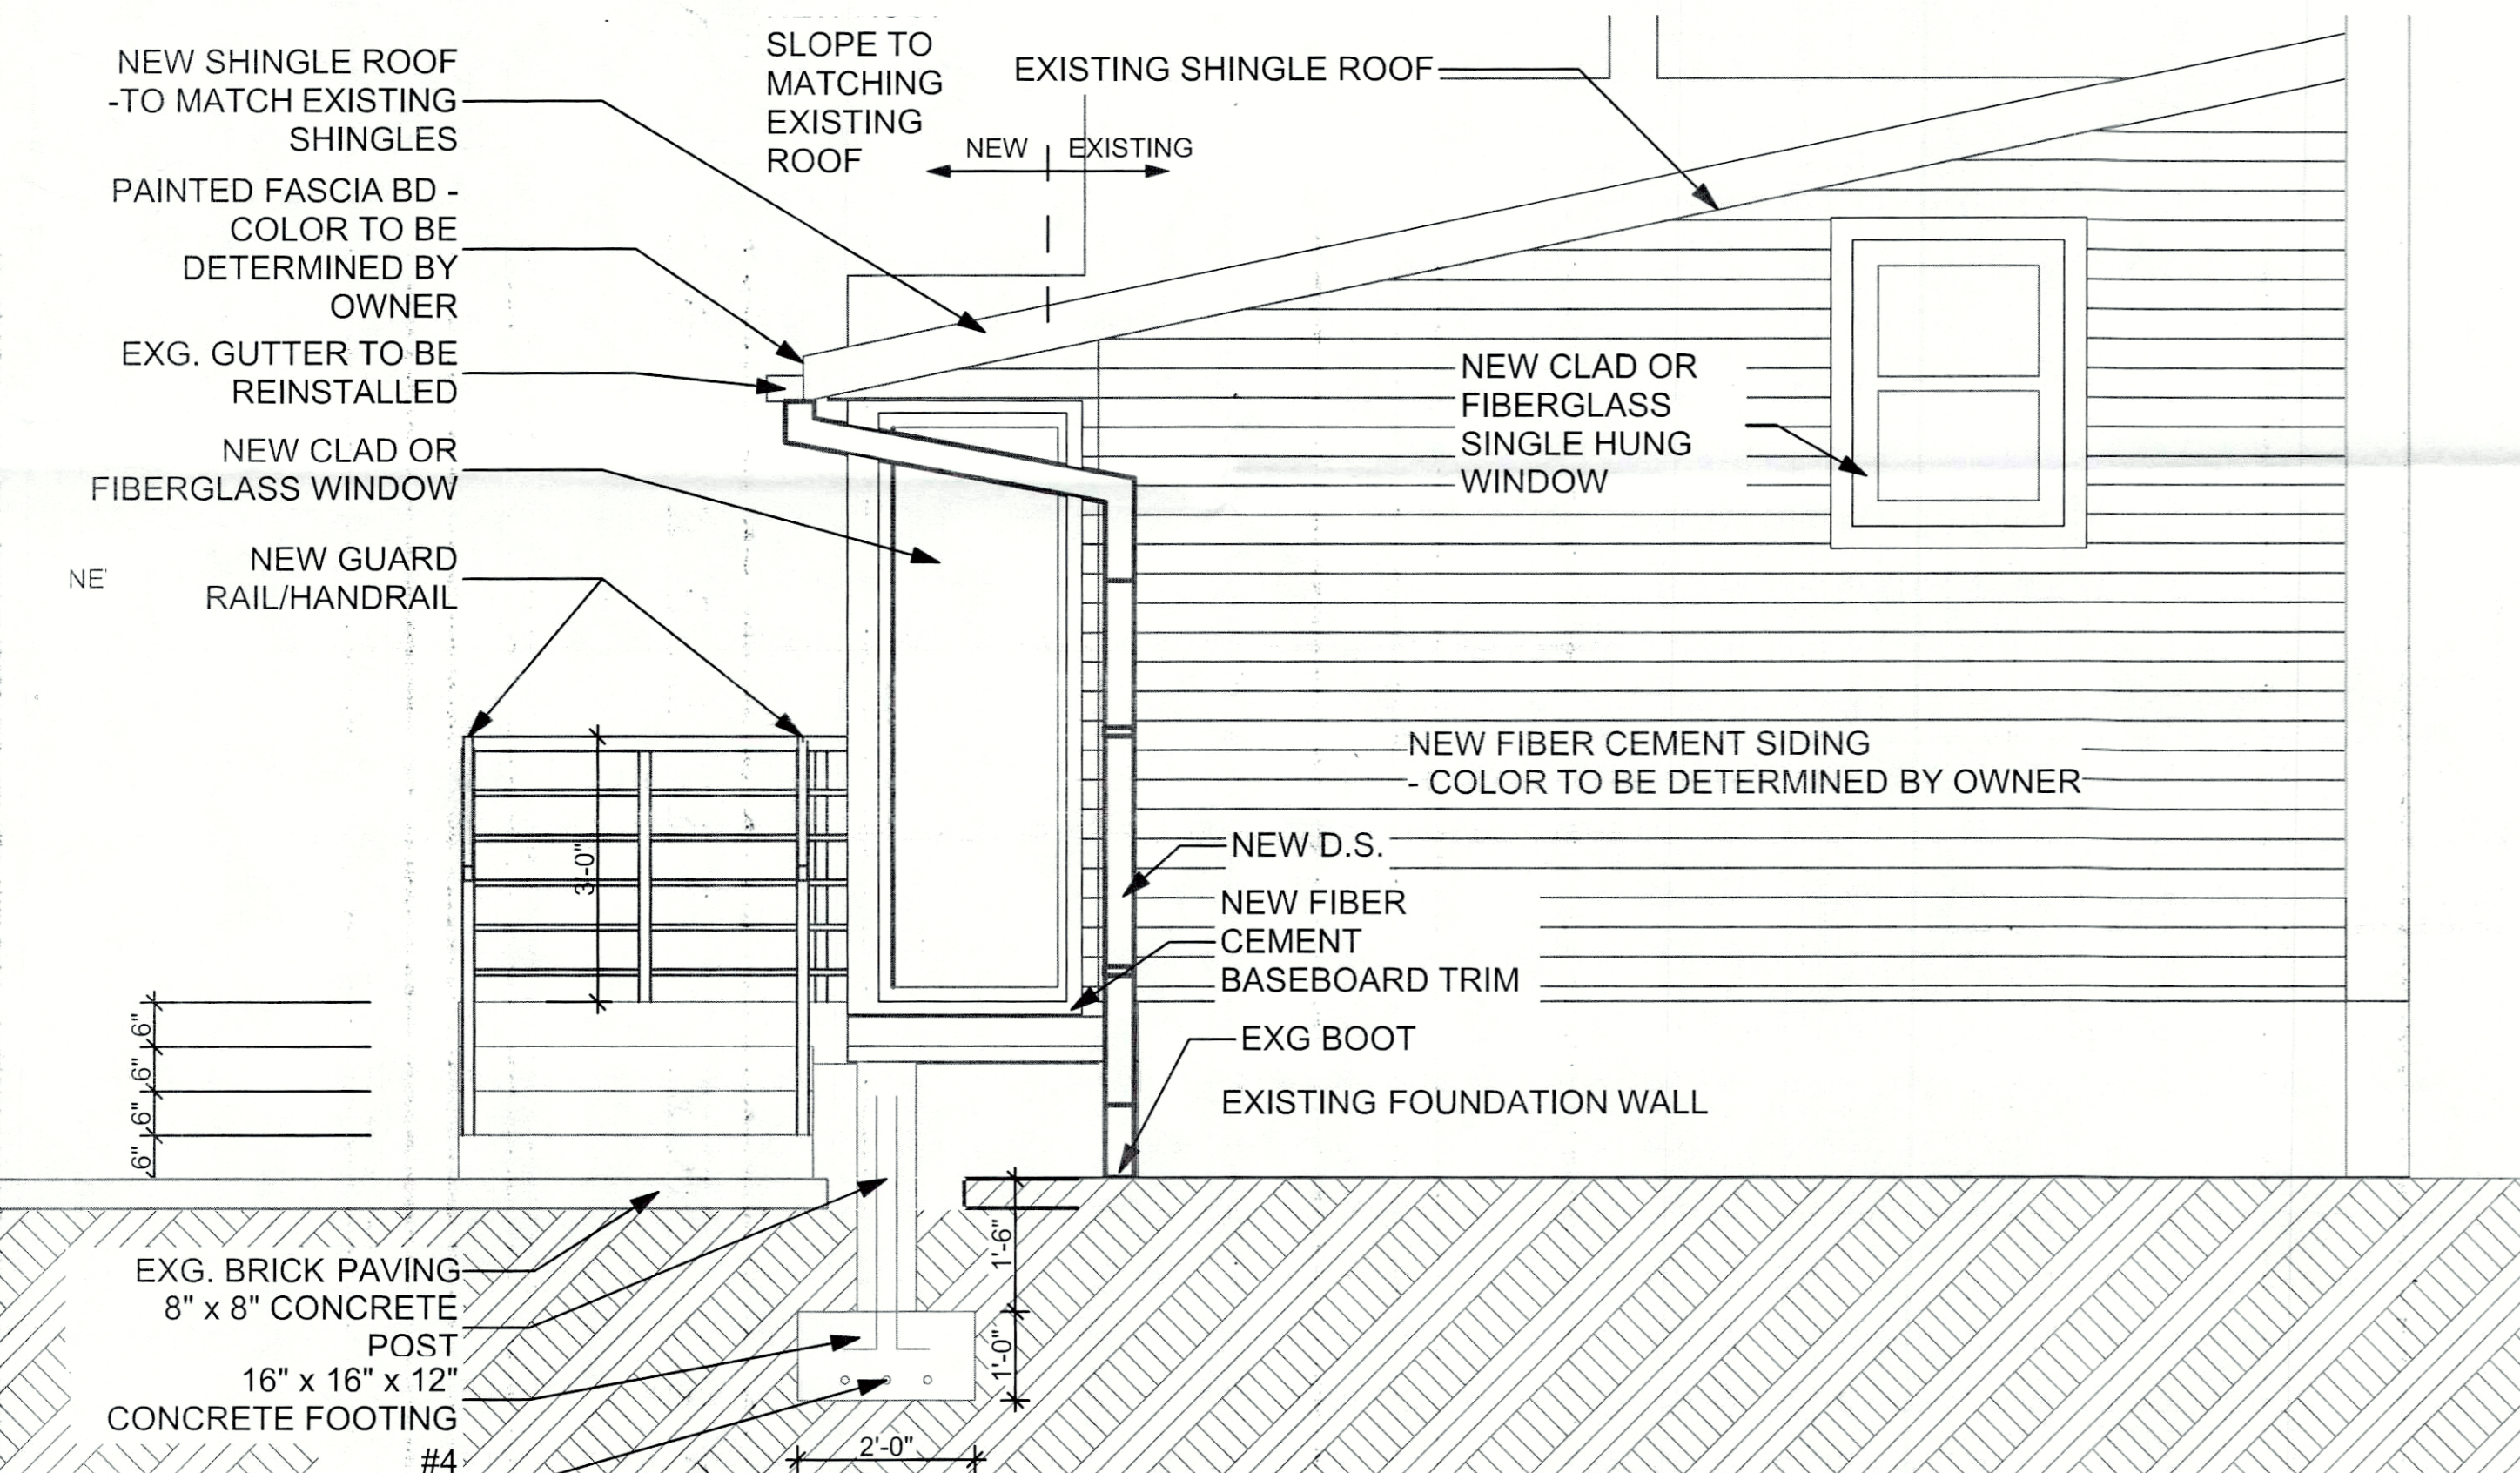

2 BUILDING ELEVATION
SCALE: 1/4" = 1'-0"

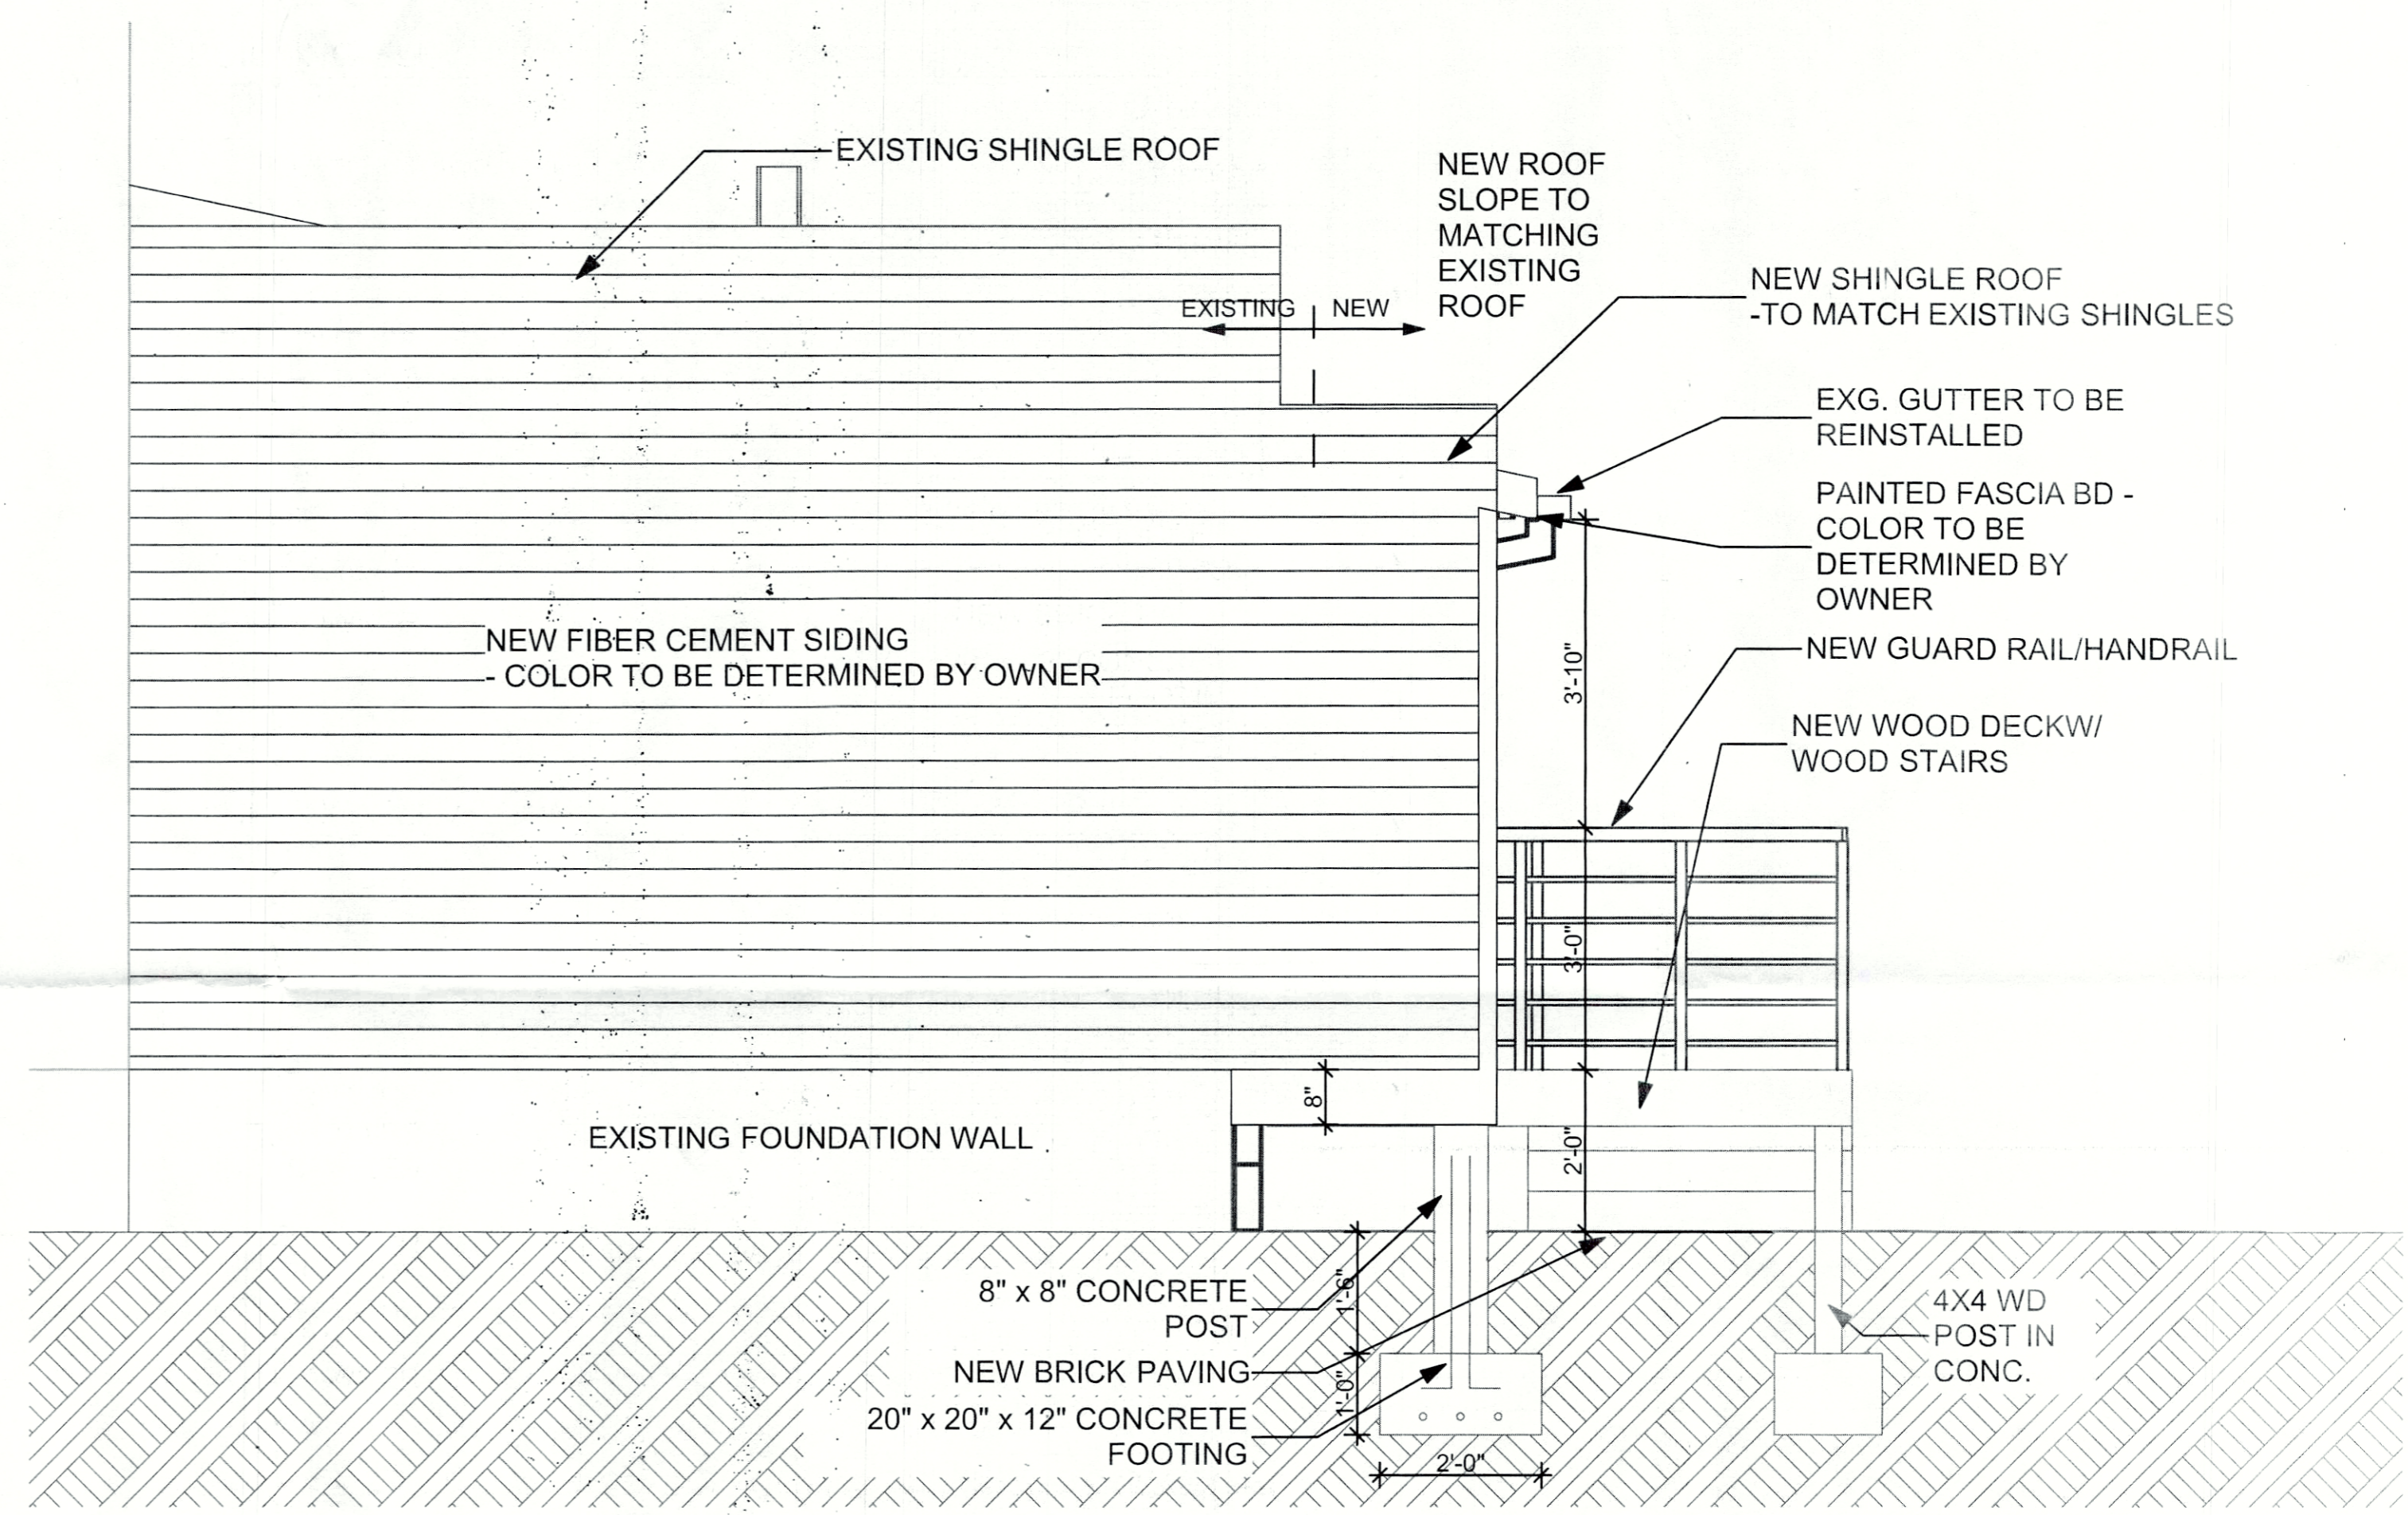

3 BUILDING ELEVATION
SCALE: 1/4" = 1'-0"

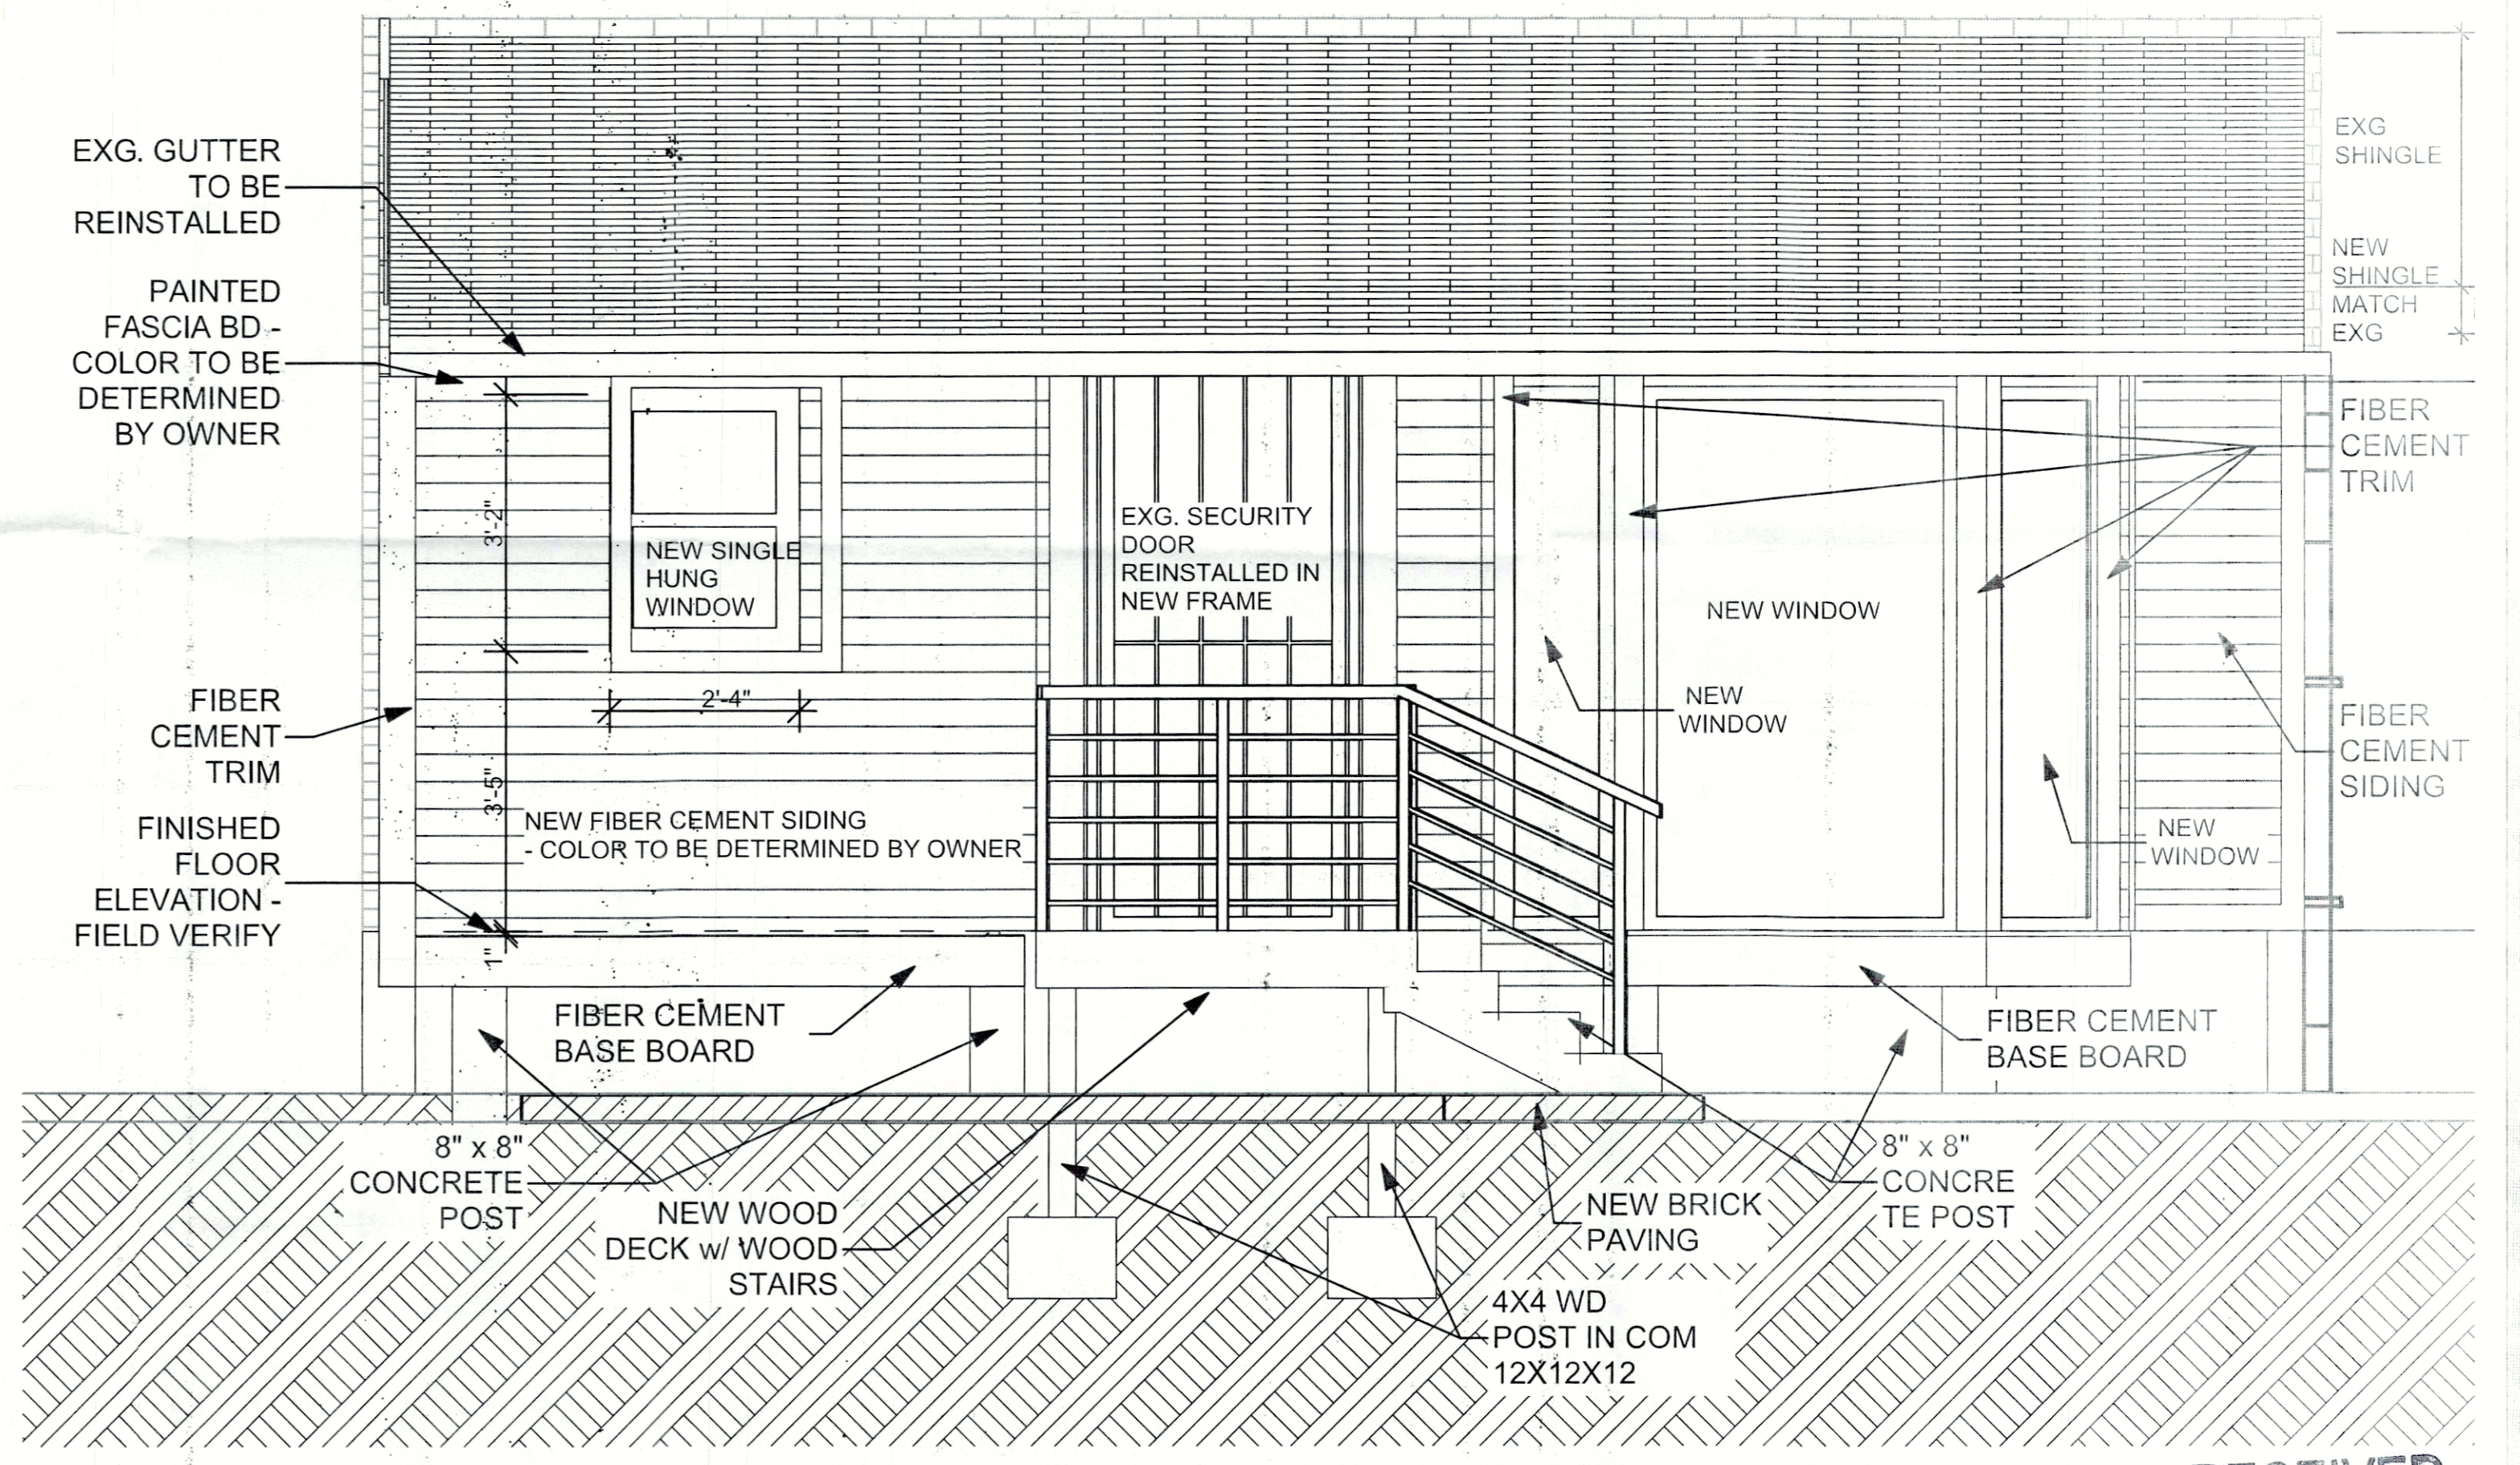



1 BUILDING ELEVATION
SCALE: 1/4" = 1'-0"

Date: 7/14/21	Project No. 21-009	Field Notice No.	Fig. No. A-201
Scale:	Location 2909 S 3rd St. Louisville, KY 40208		
Project Fitzgerald Addition			
			TITLE: BUILDING ELEVATIONS

RECEIVED
APR 20 2023
PLANNING & DESIGN SERVICES



93-VARIANCE-0057

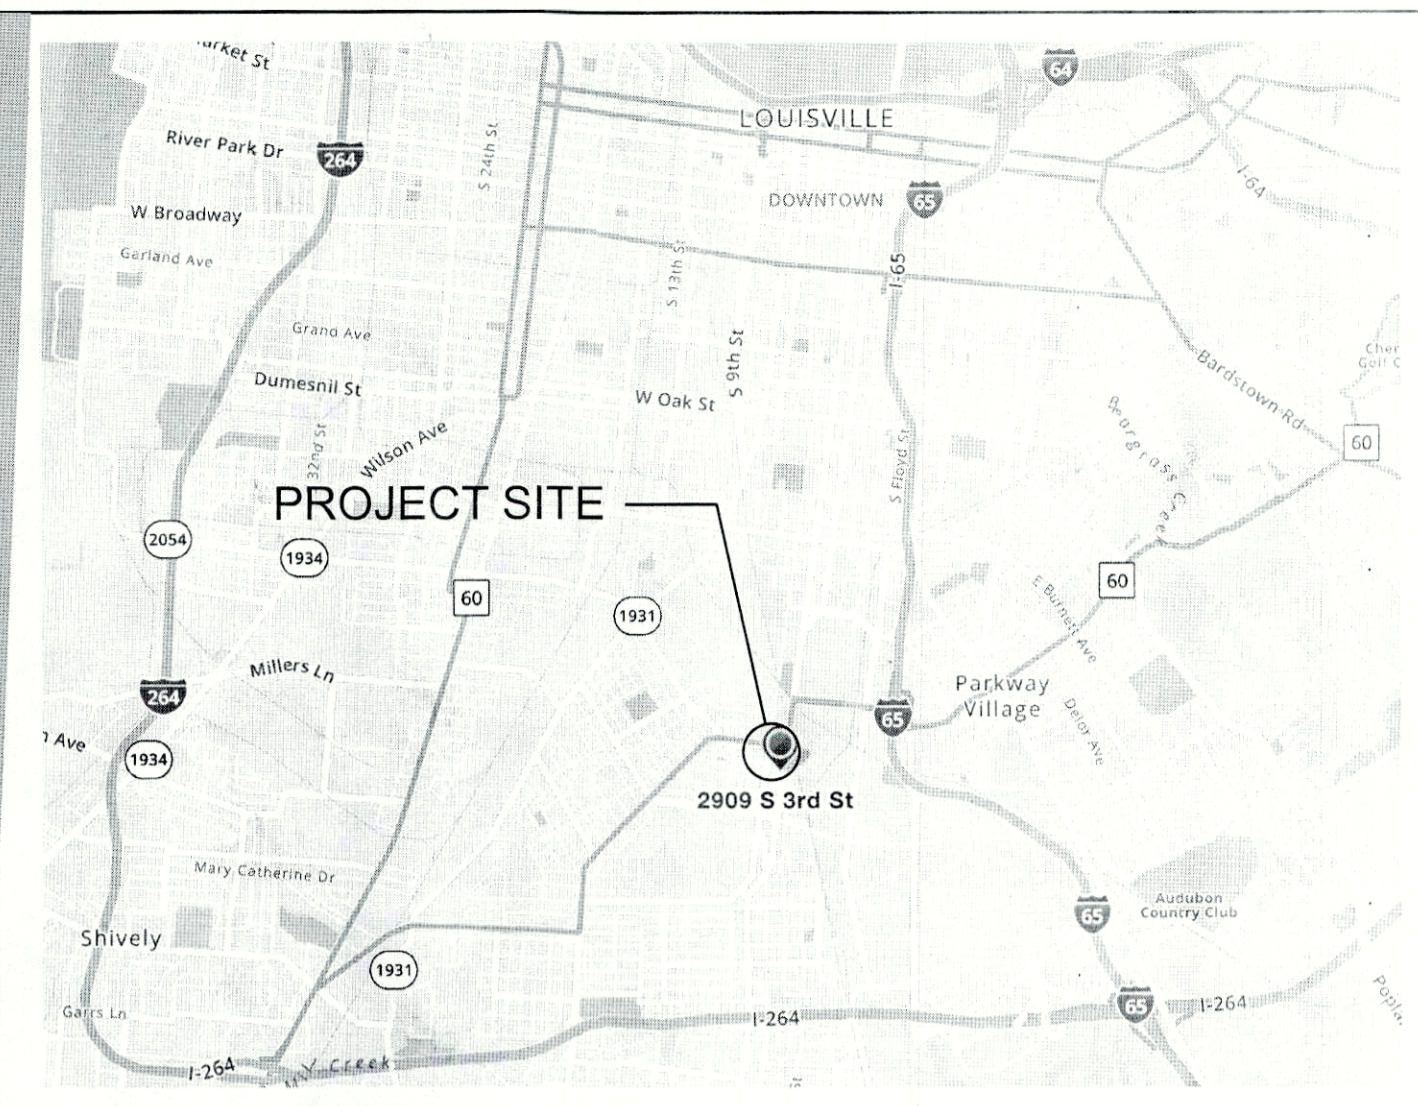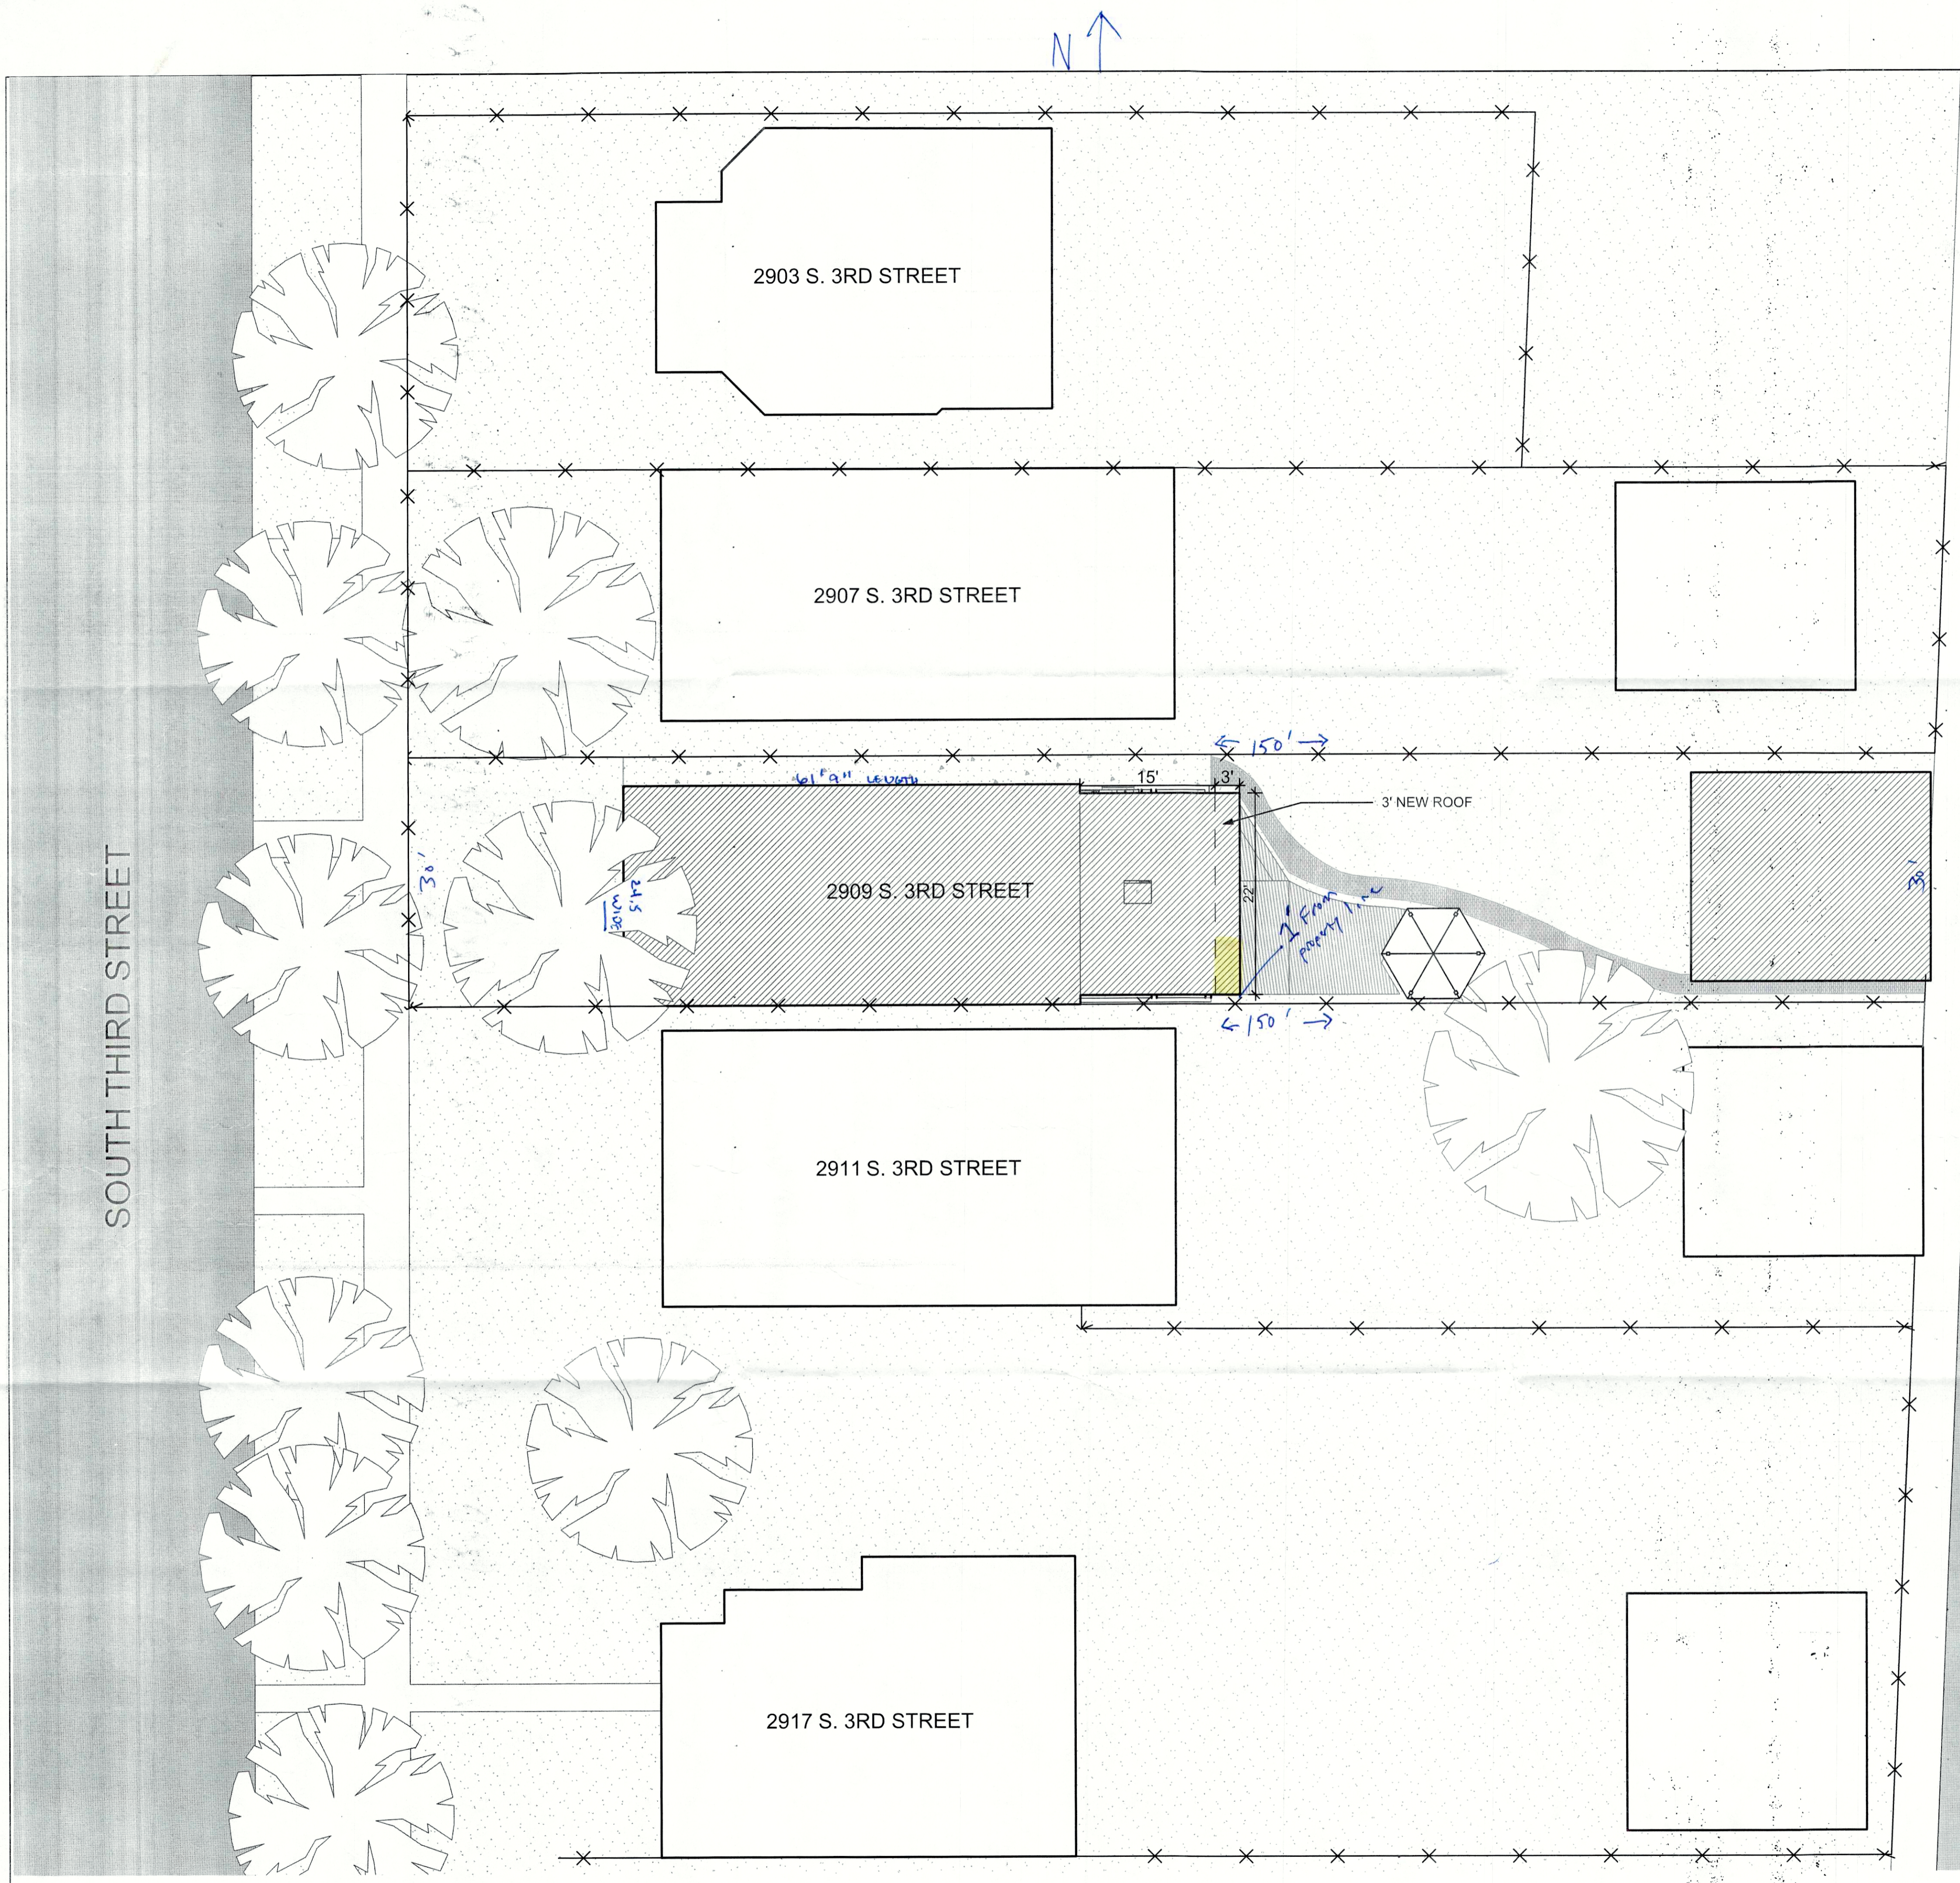

LOCATION MAP NTS

Date: 7/14/21	Scale: 1" = 20'
Project: Fitzgerald Addition	Project No. 21_009
Location 2909 S 3rd St. Louisville KY 40208	Field Notice No.
Title: SITE PLAN	Dwg. No. A-001

SOUTH THIRD STREET

SOUTH SECOND STREET








SITE PLAN
SCALE: 1" = 20' 1

RECEIVED
APR 20 2023
PLANNING & DESIGN
SERVICES

vona
 P. 502.589.5674
 F. 502.584.7453
 www.vbnarchitects.com

23-VARIANCE-0057

GENERAL NOTE:
 - F.V. ALL DIM
 - OWNER IS TO SPECIFY ALL CASEWORK
 AND COUNTERTOP FINISHES AND
 HARDWARE.
 - TILE PATTERN IS TO BE SPECIFIED BY
 OWNER.

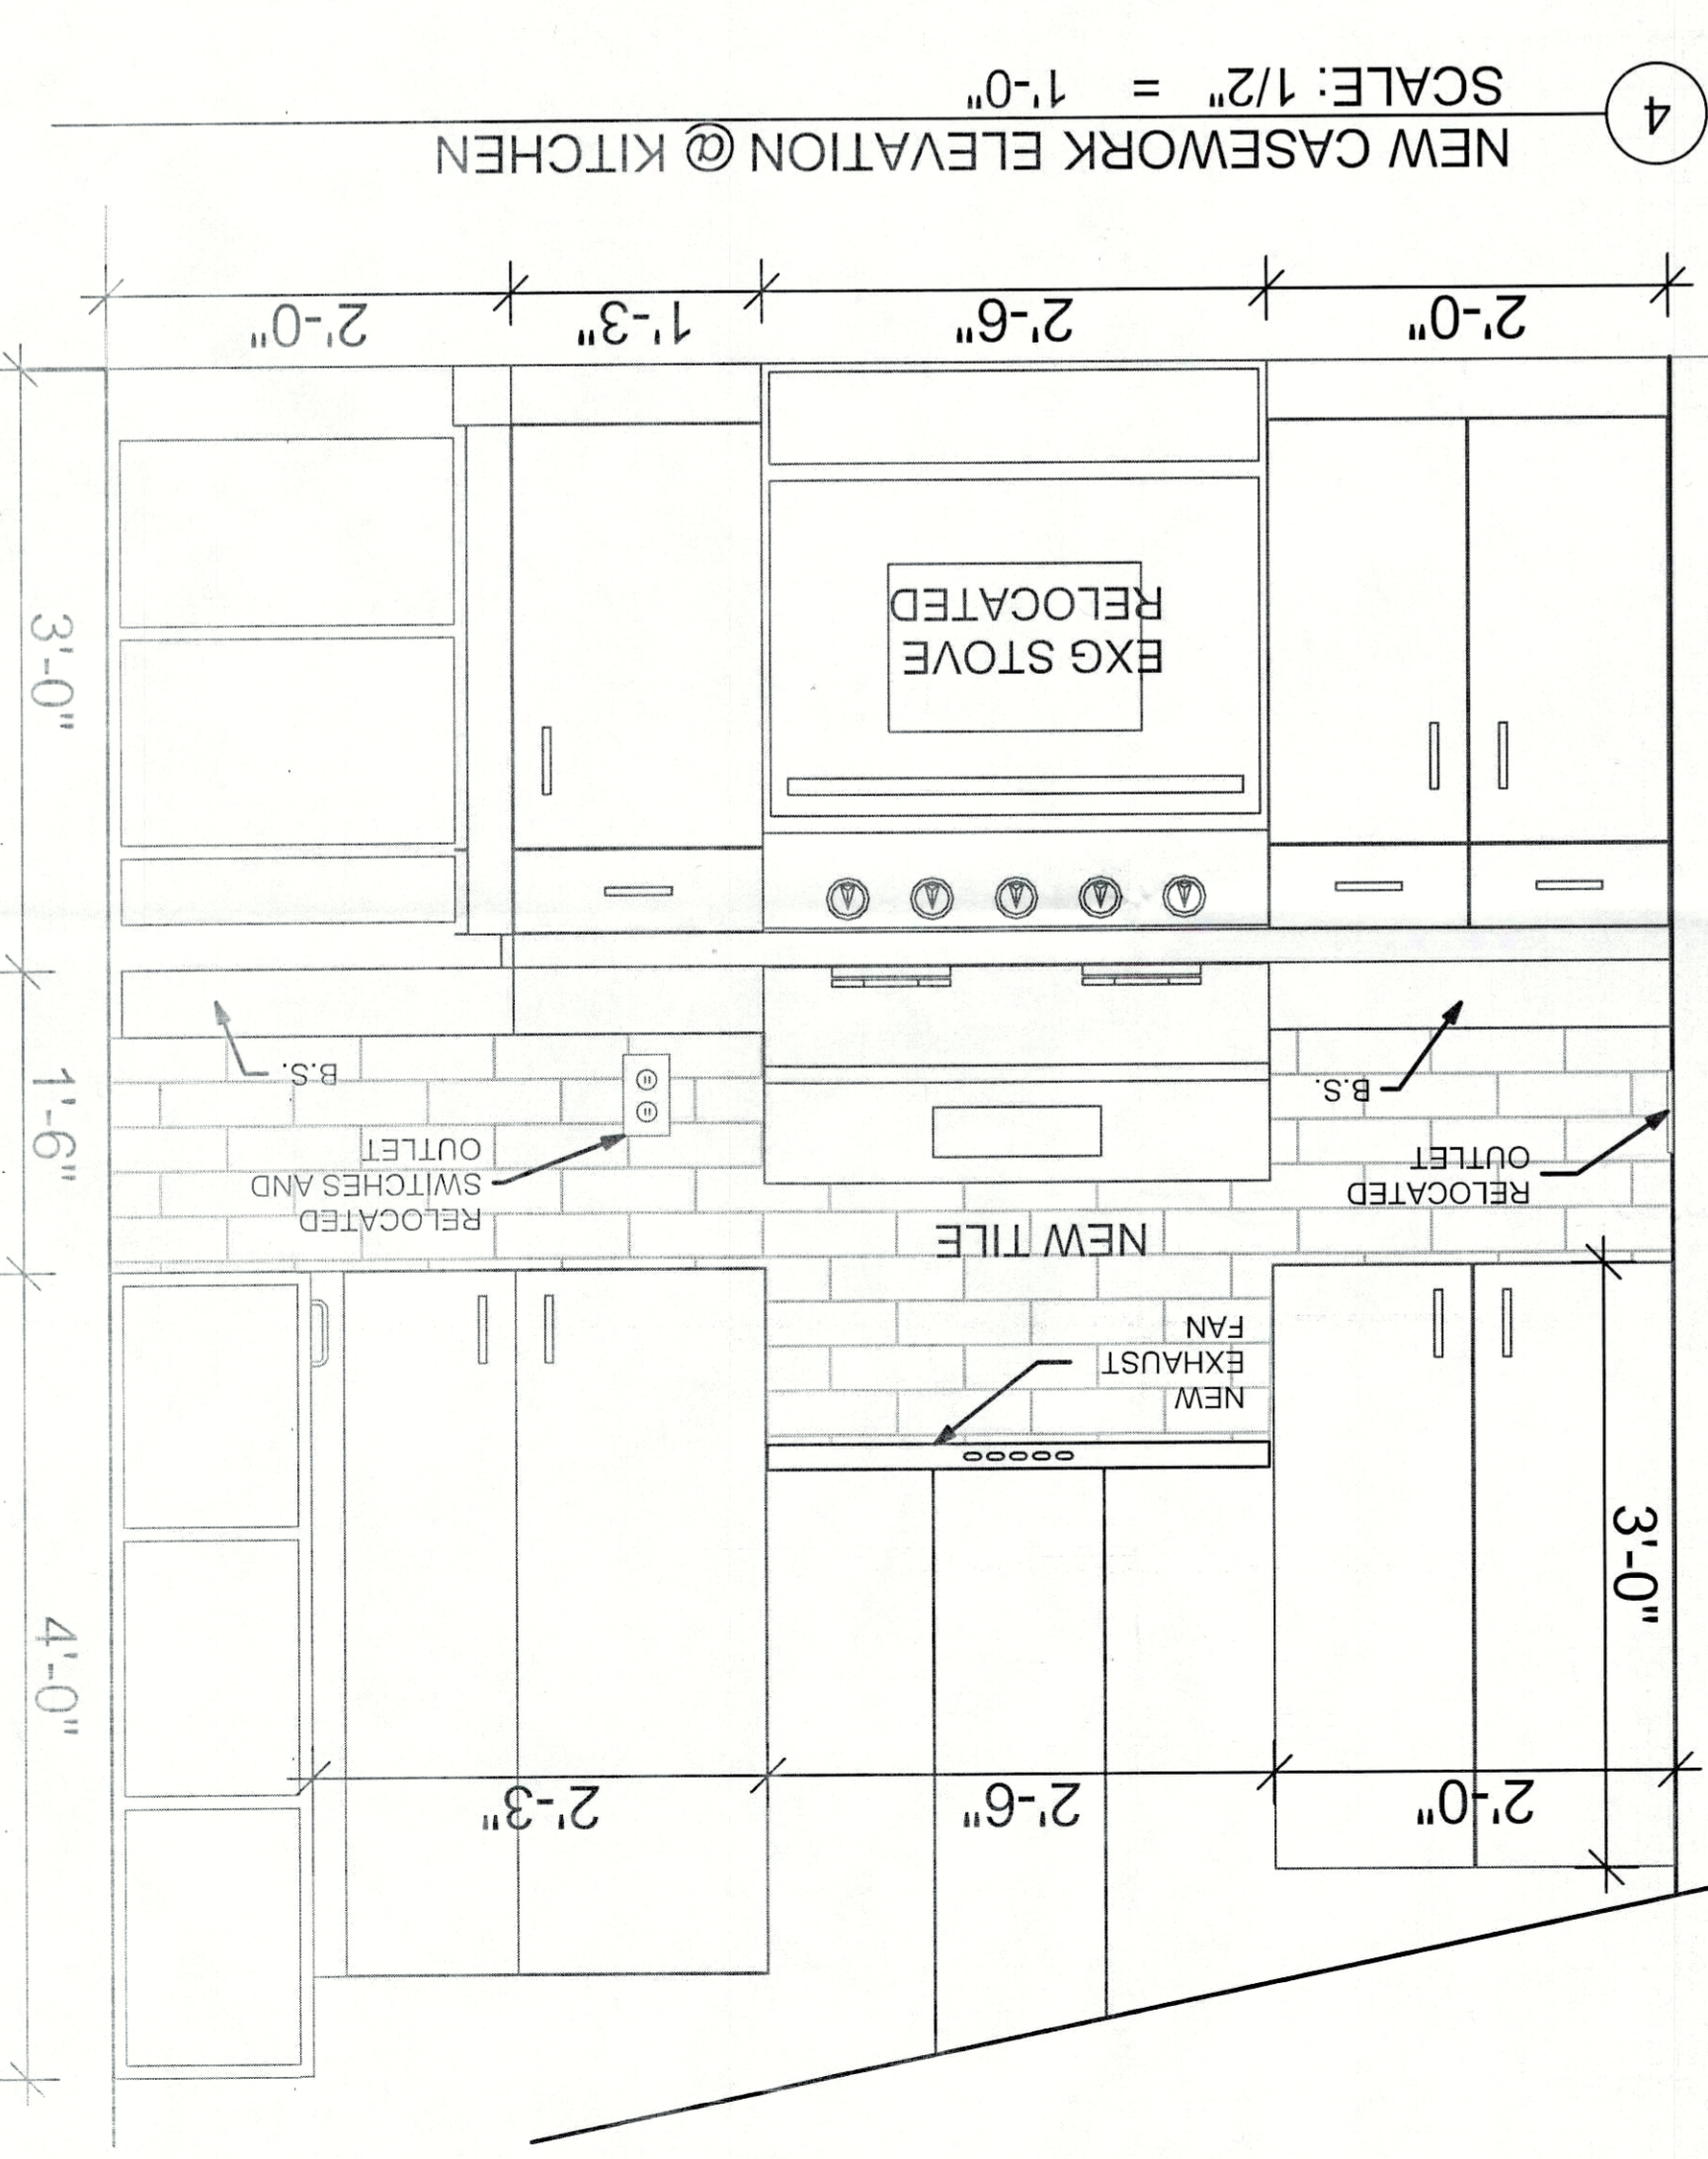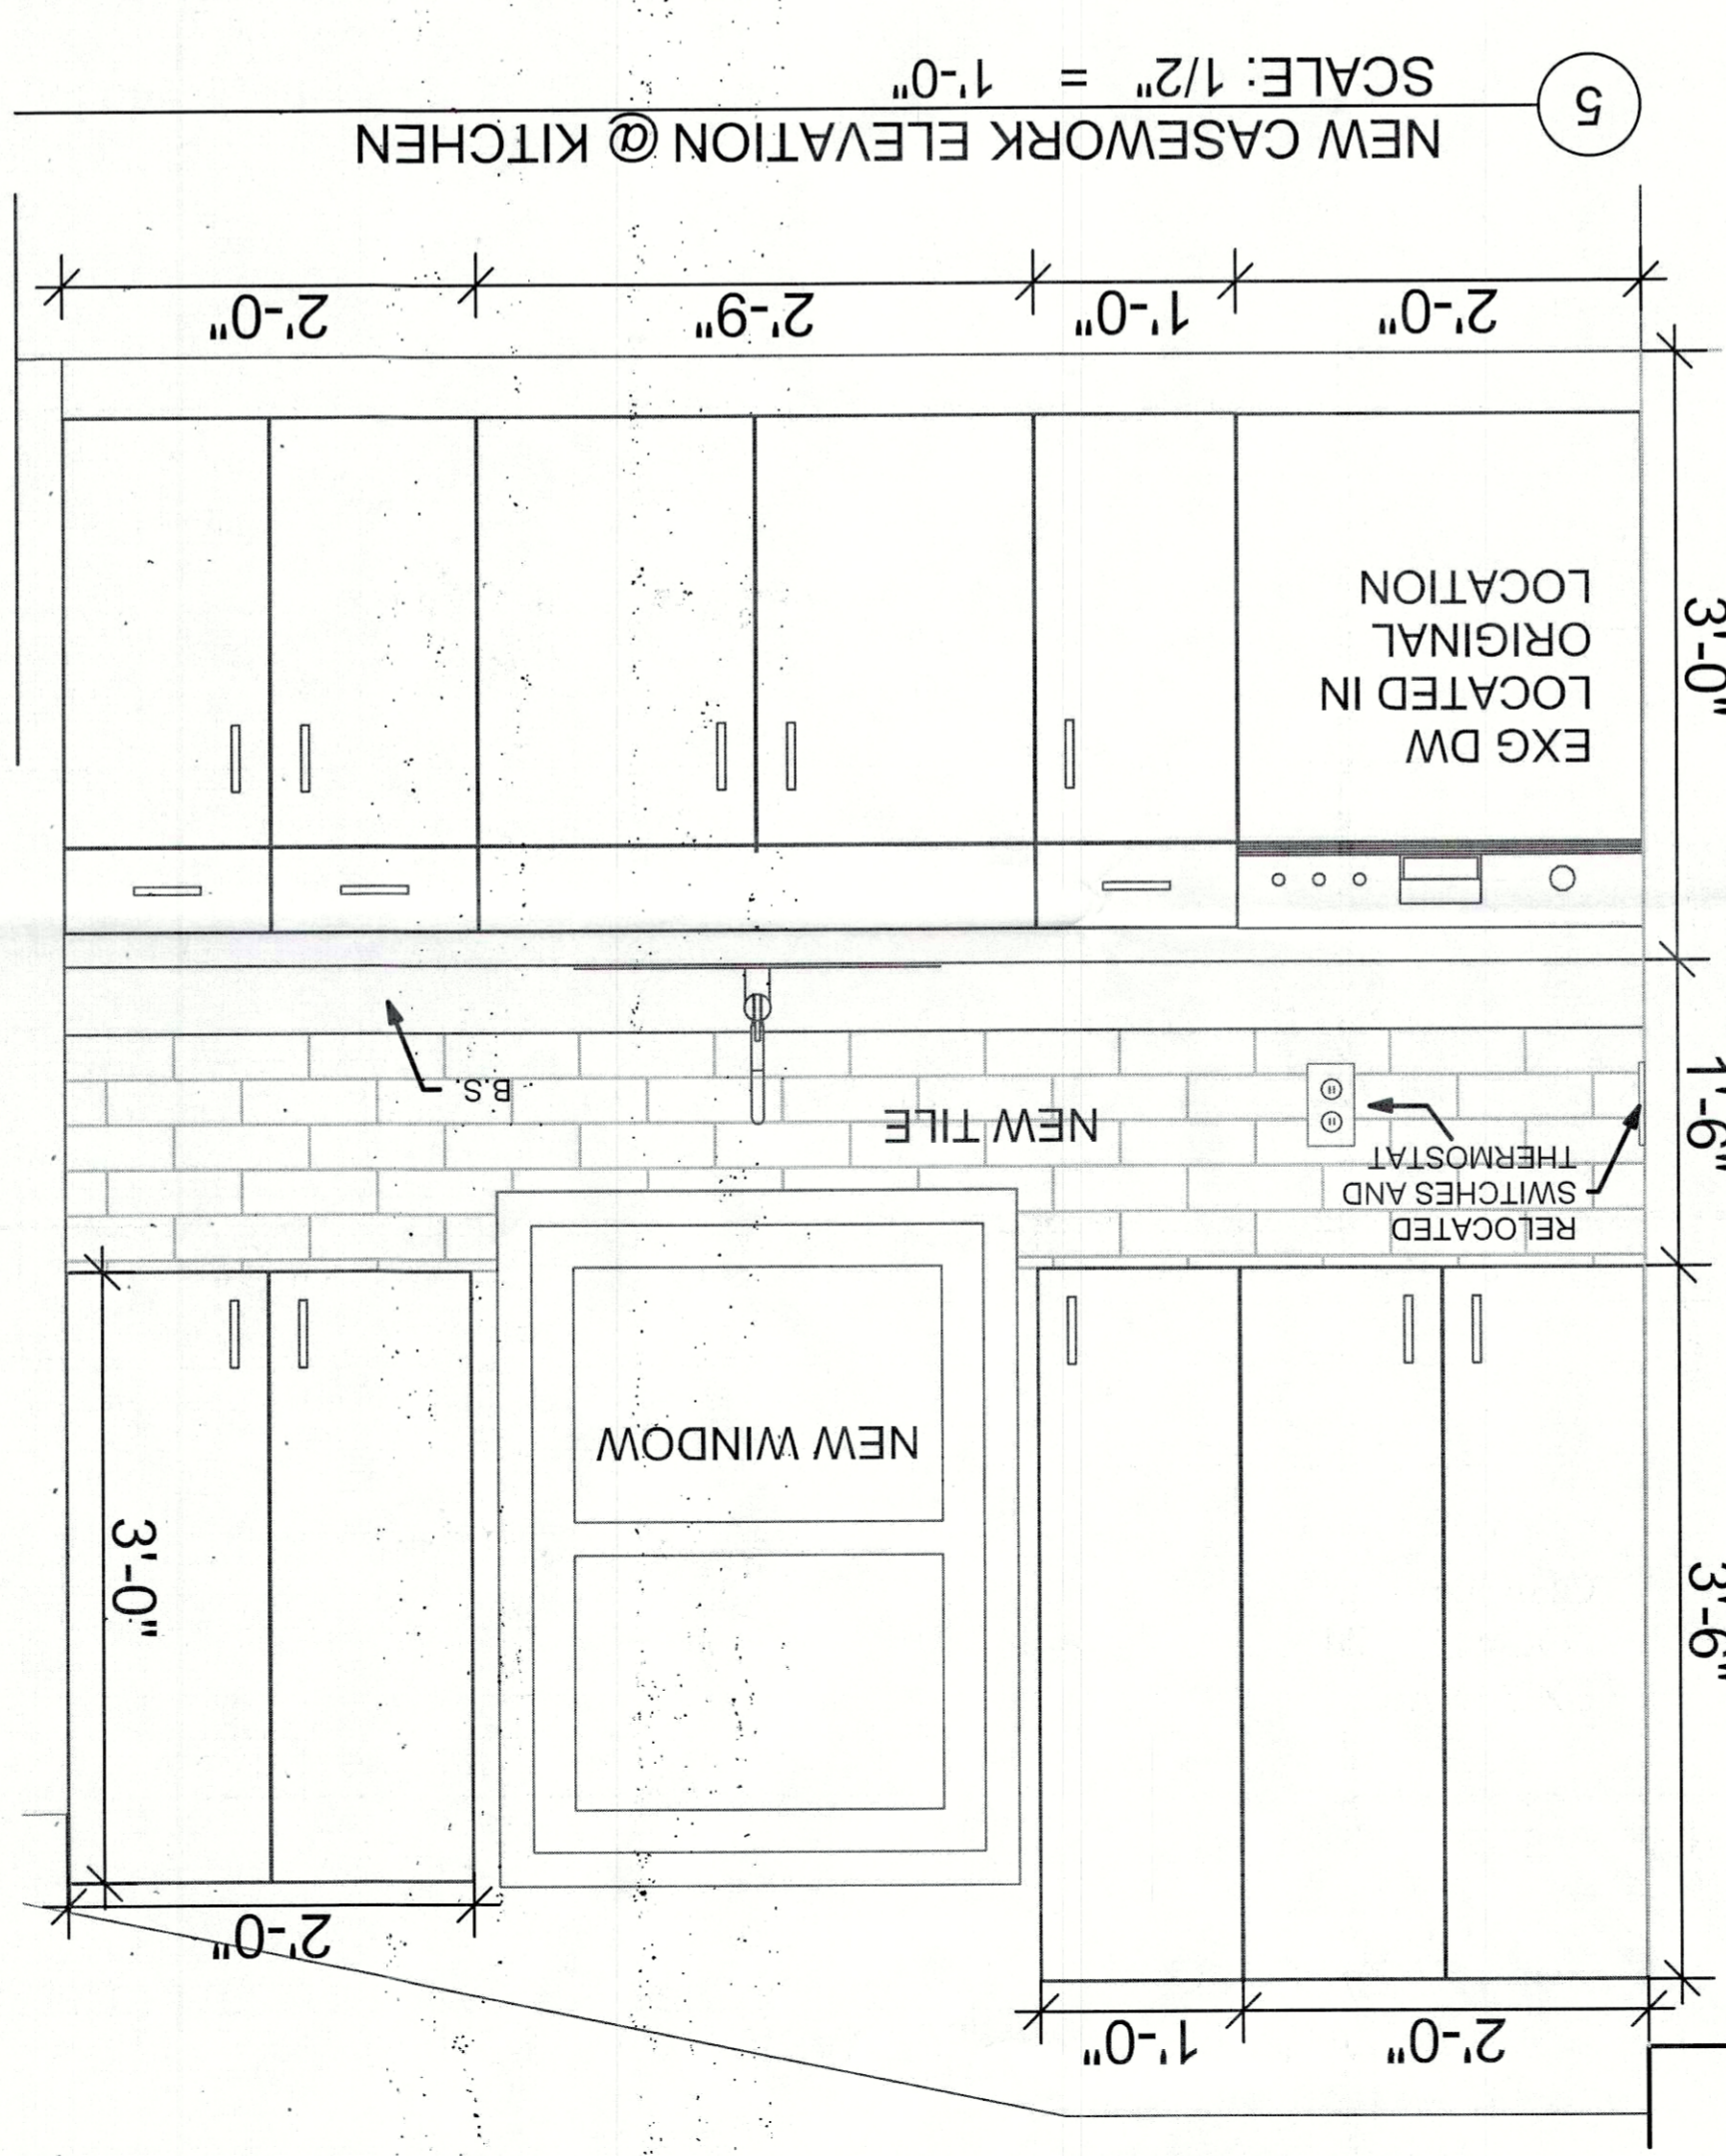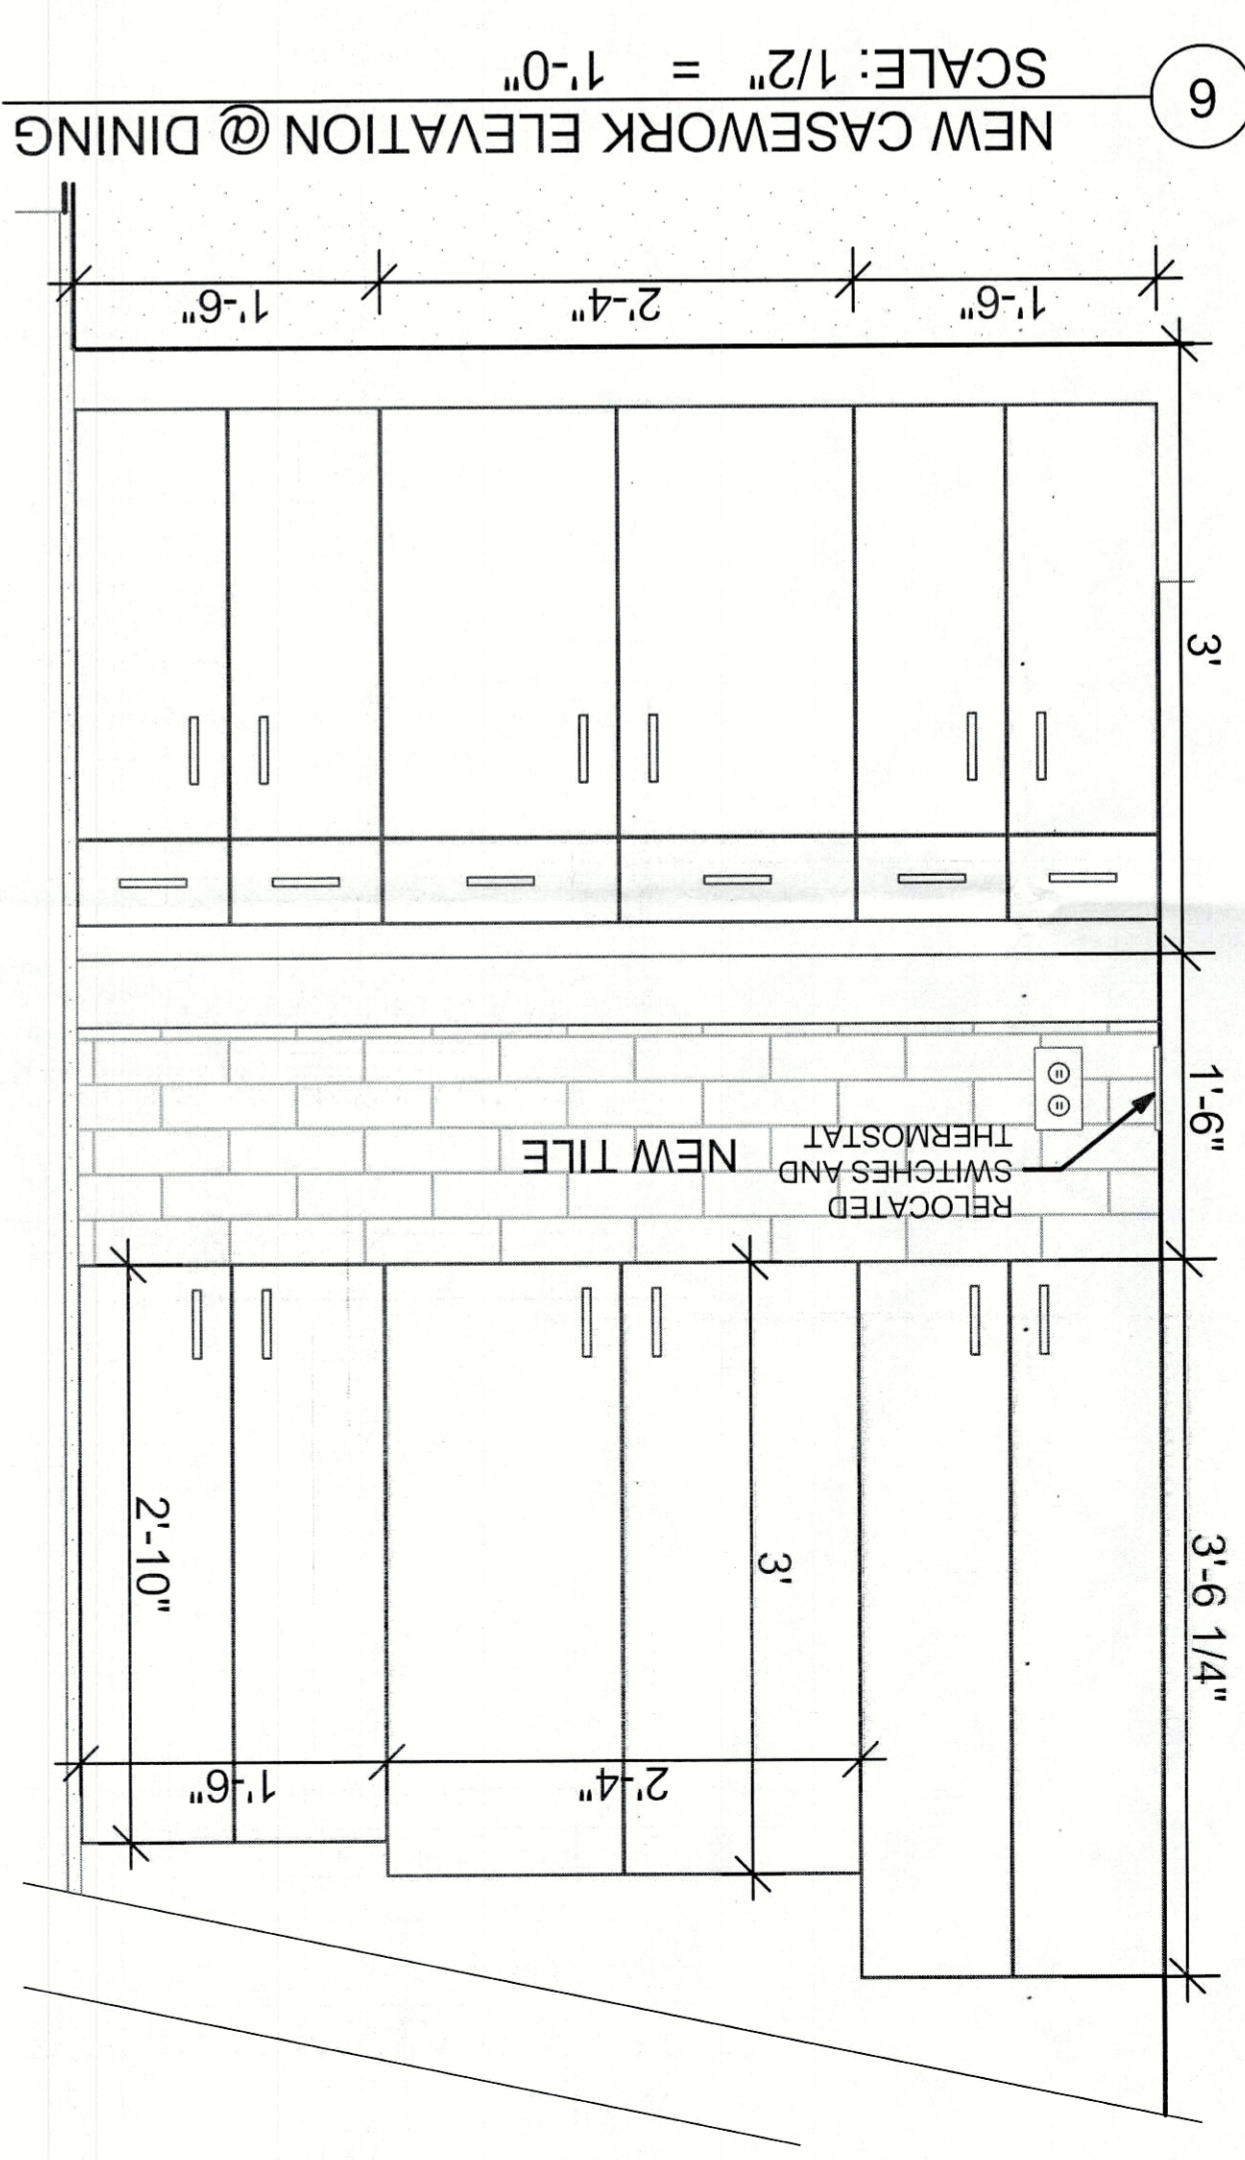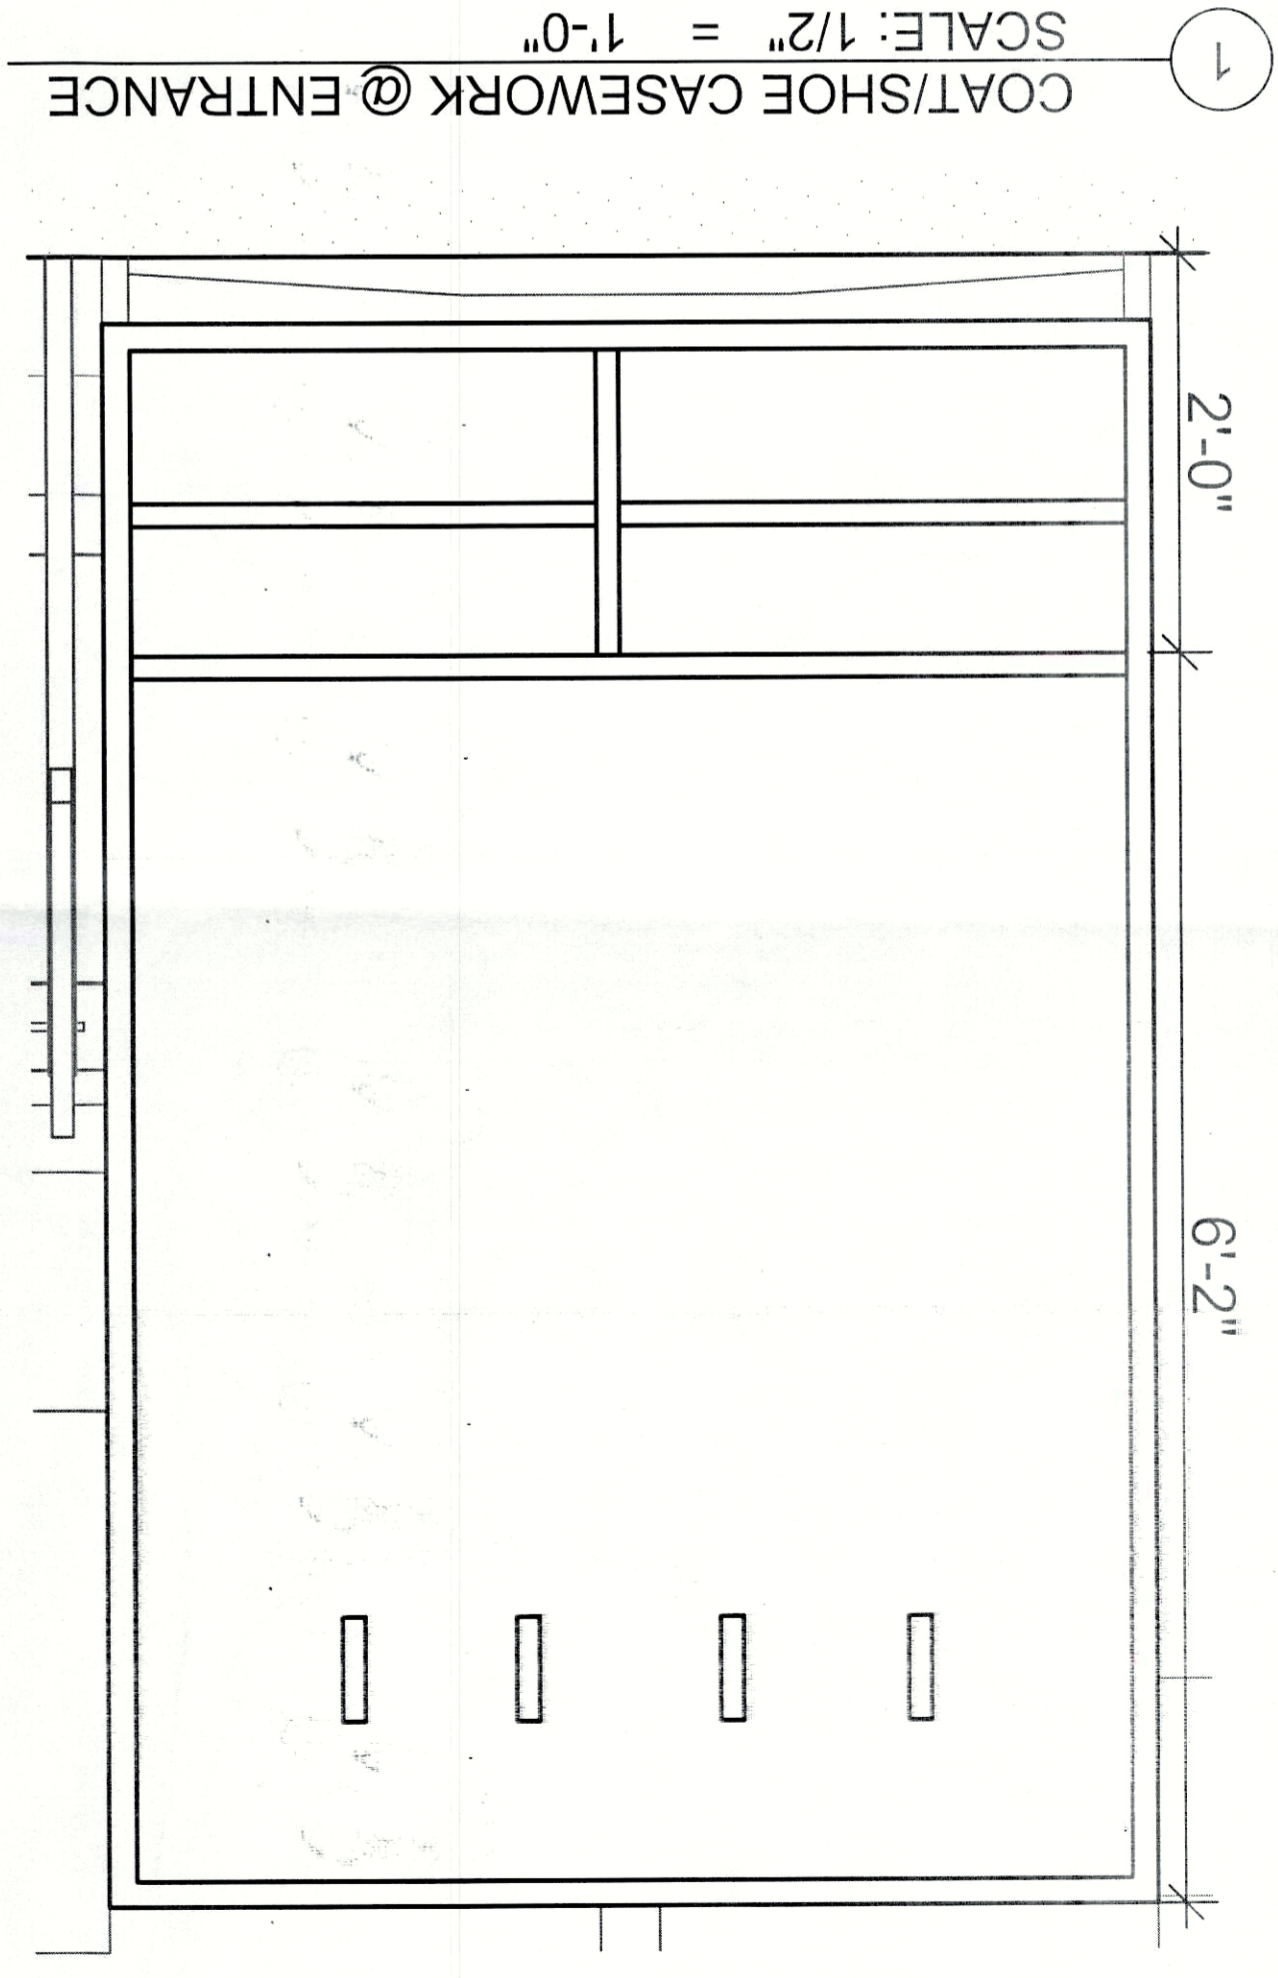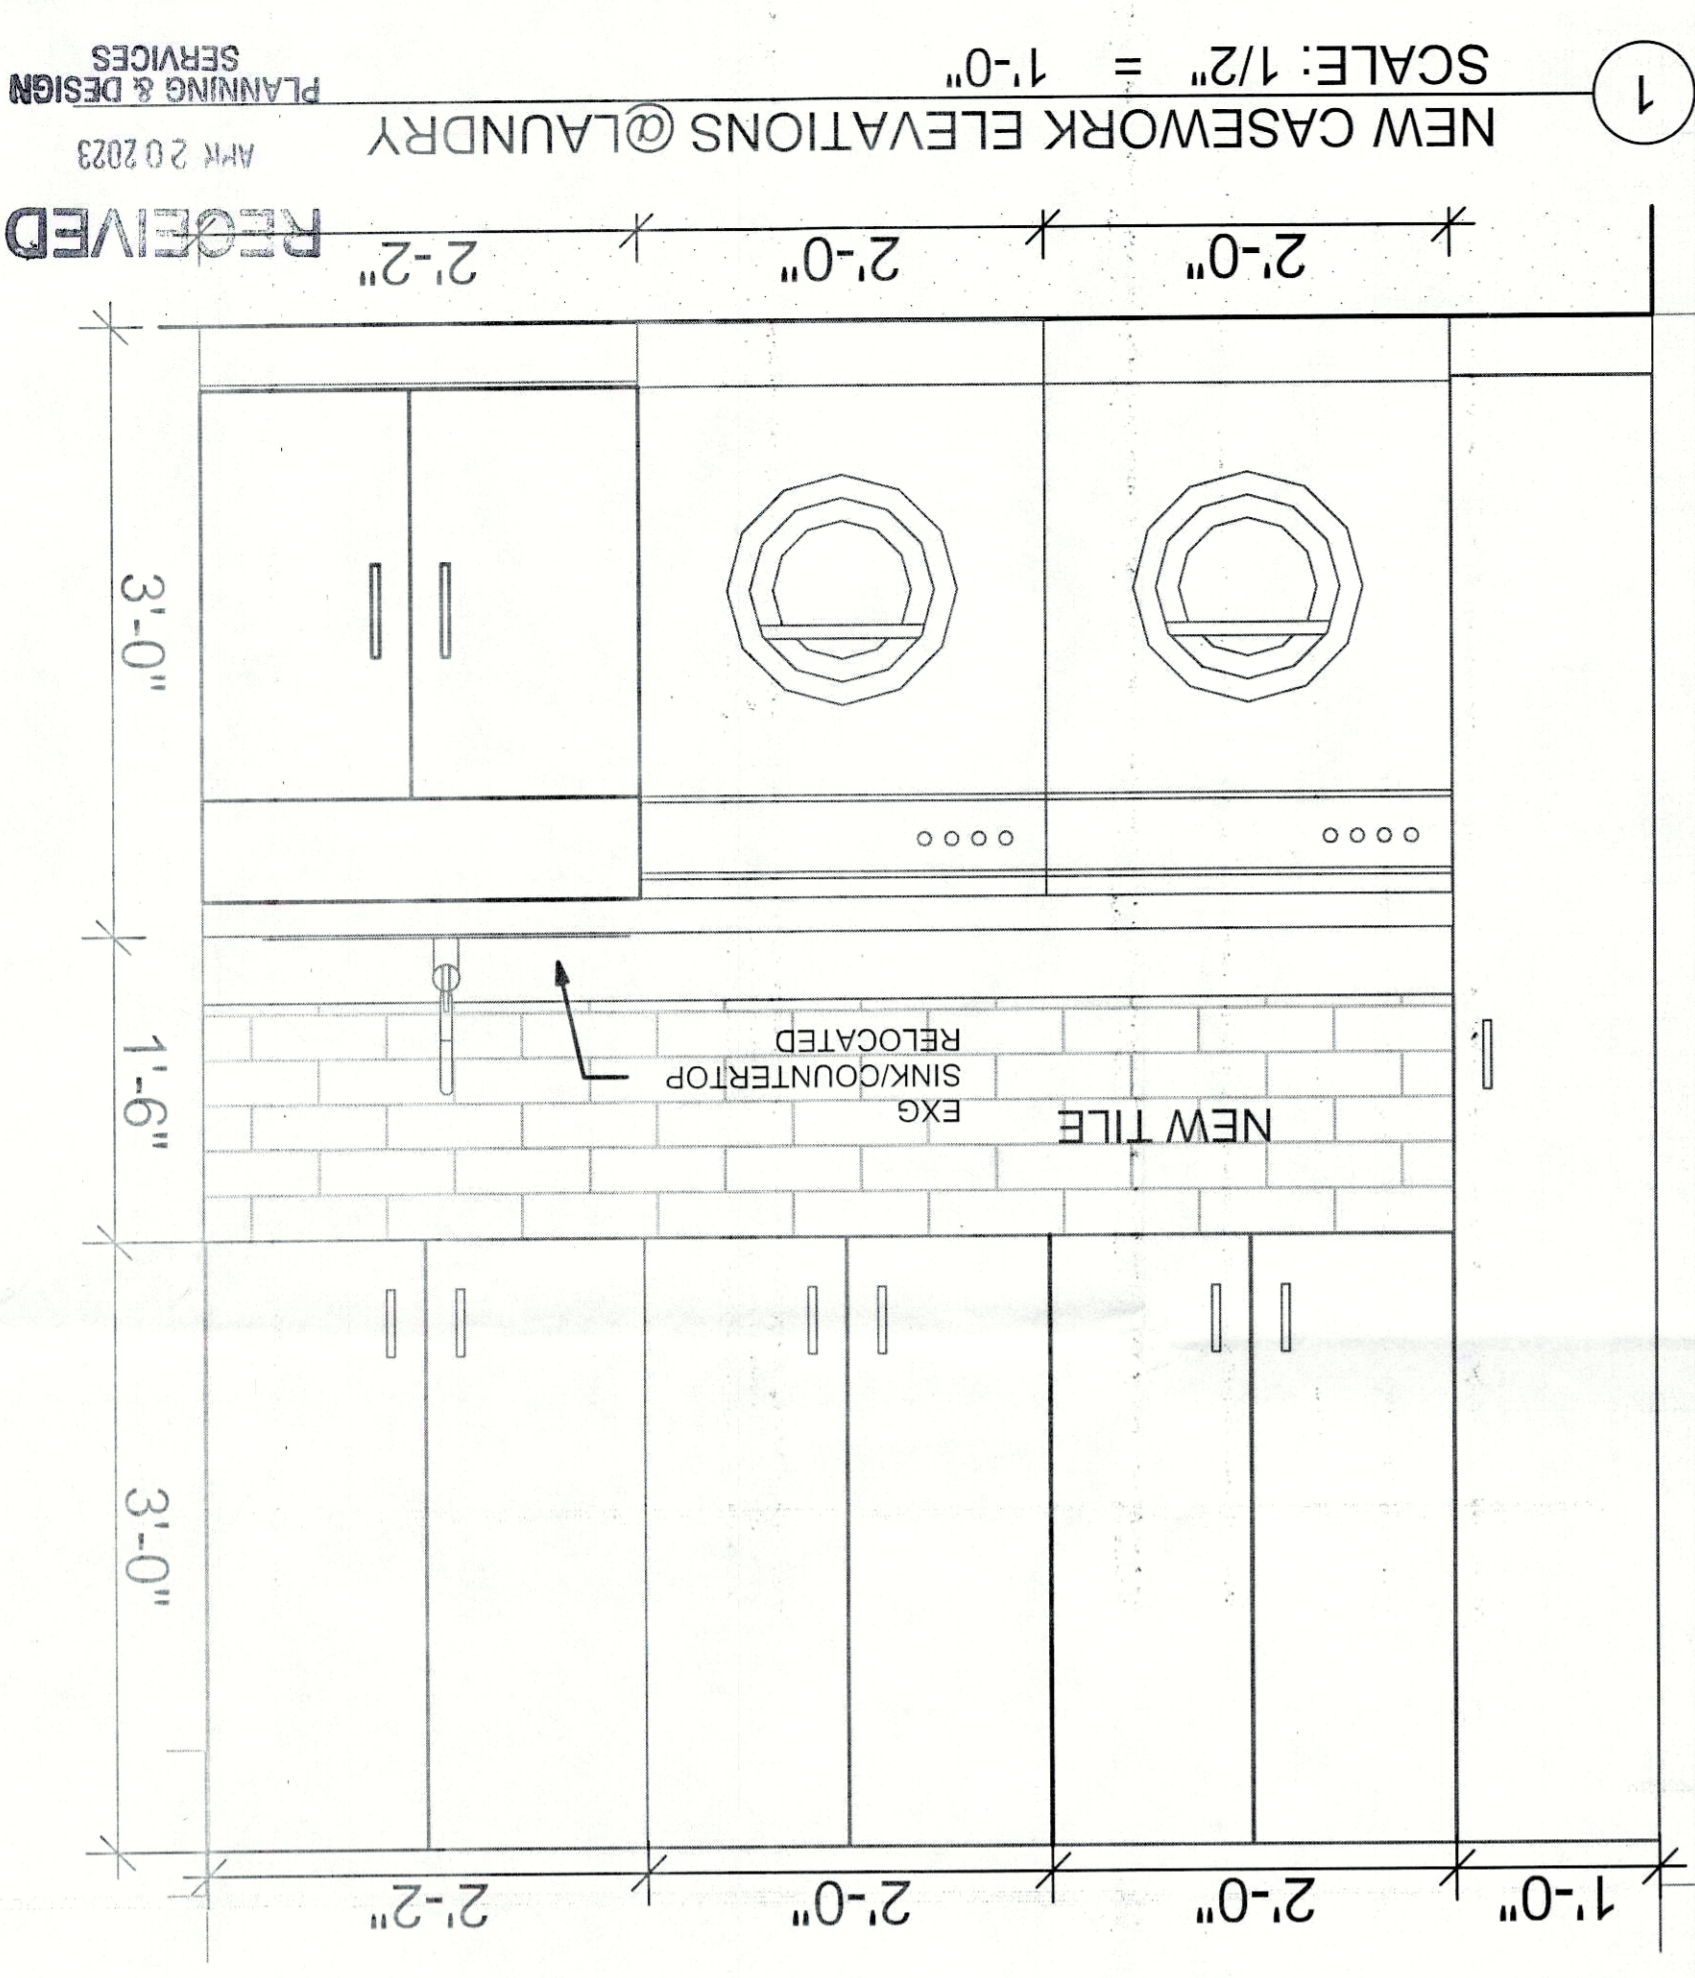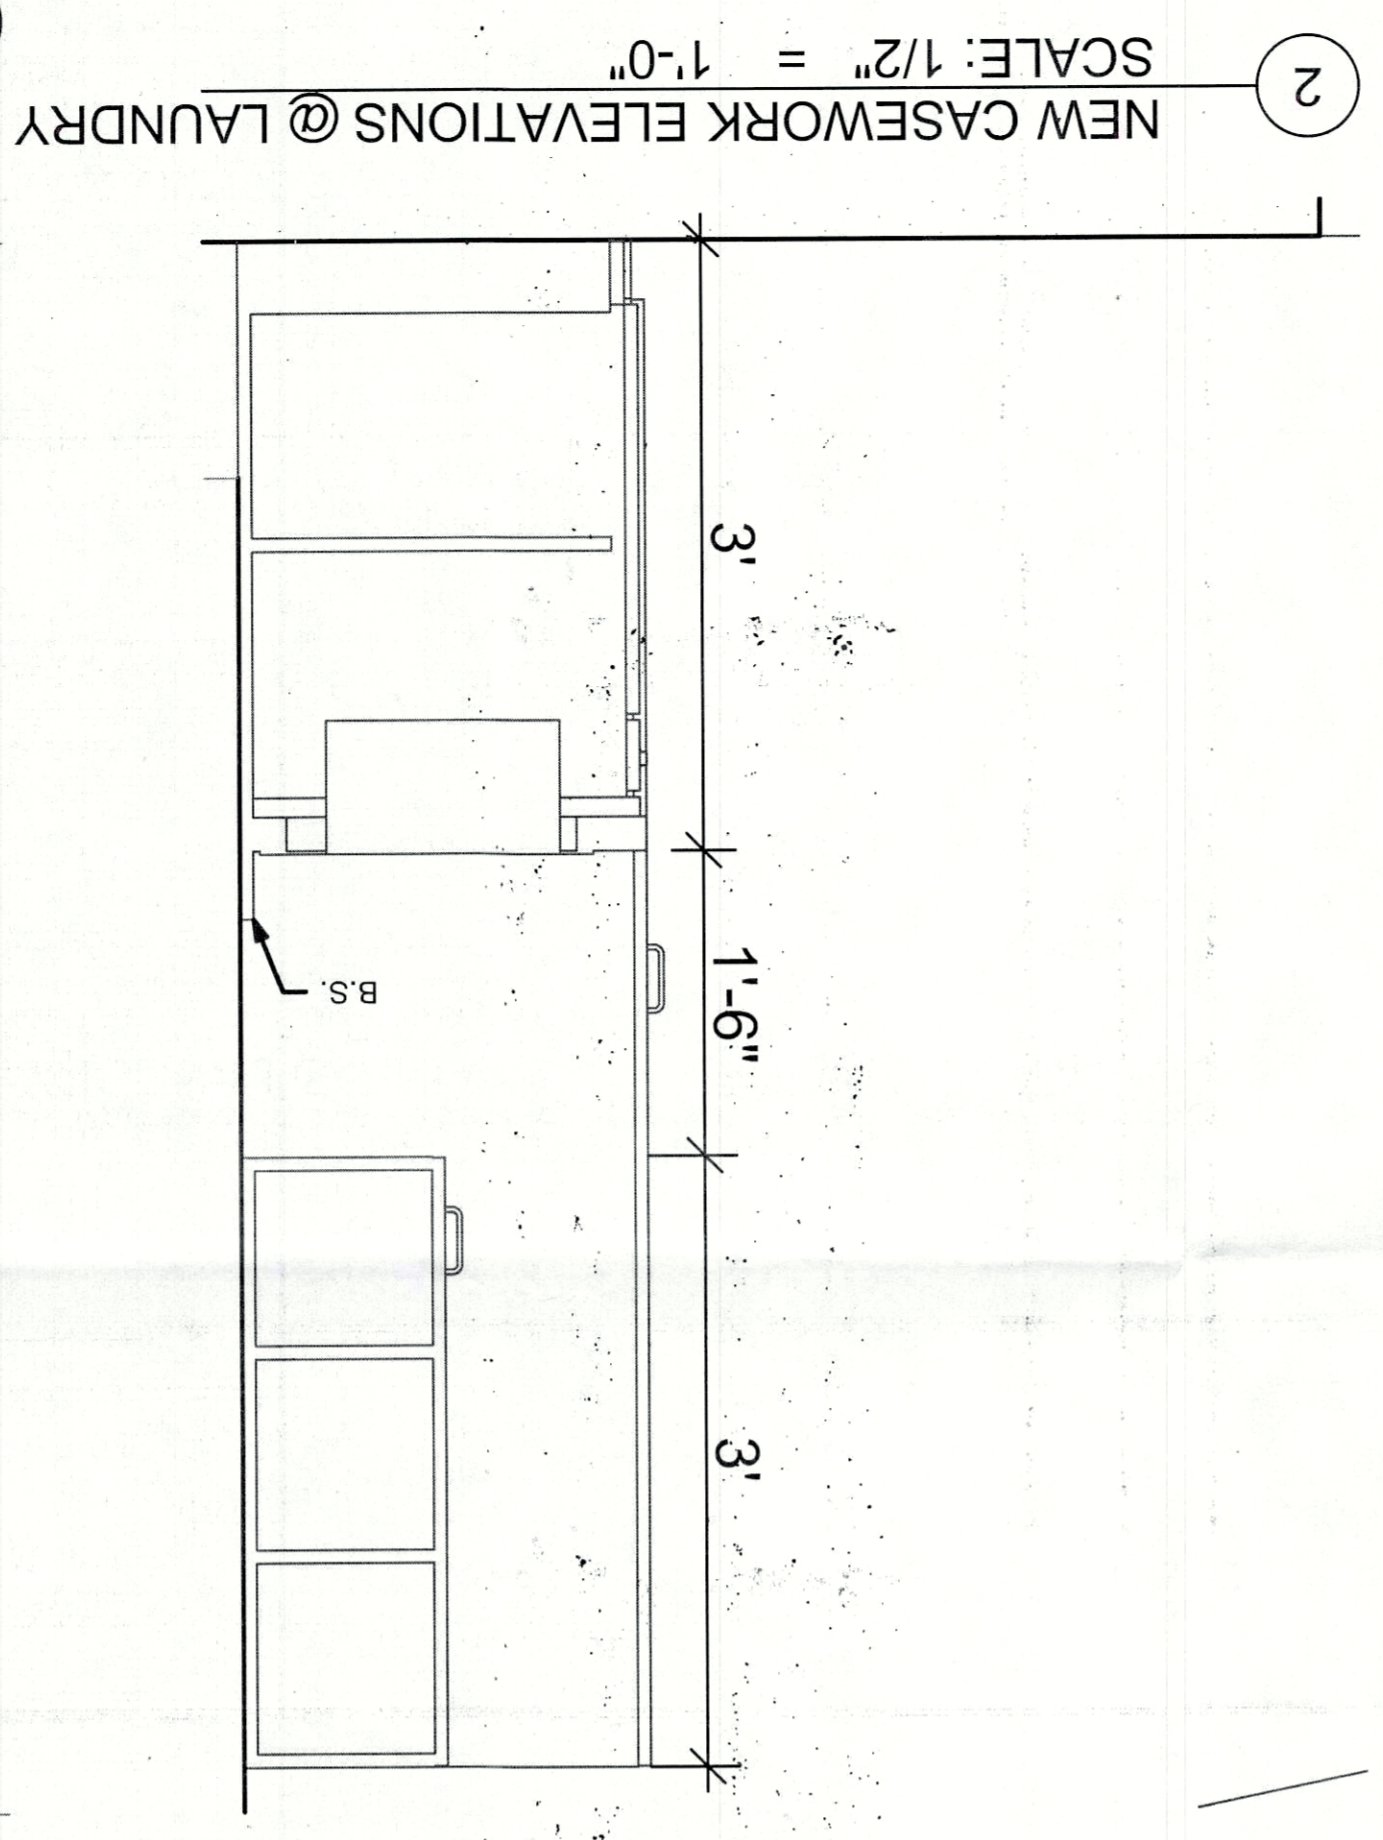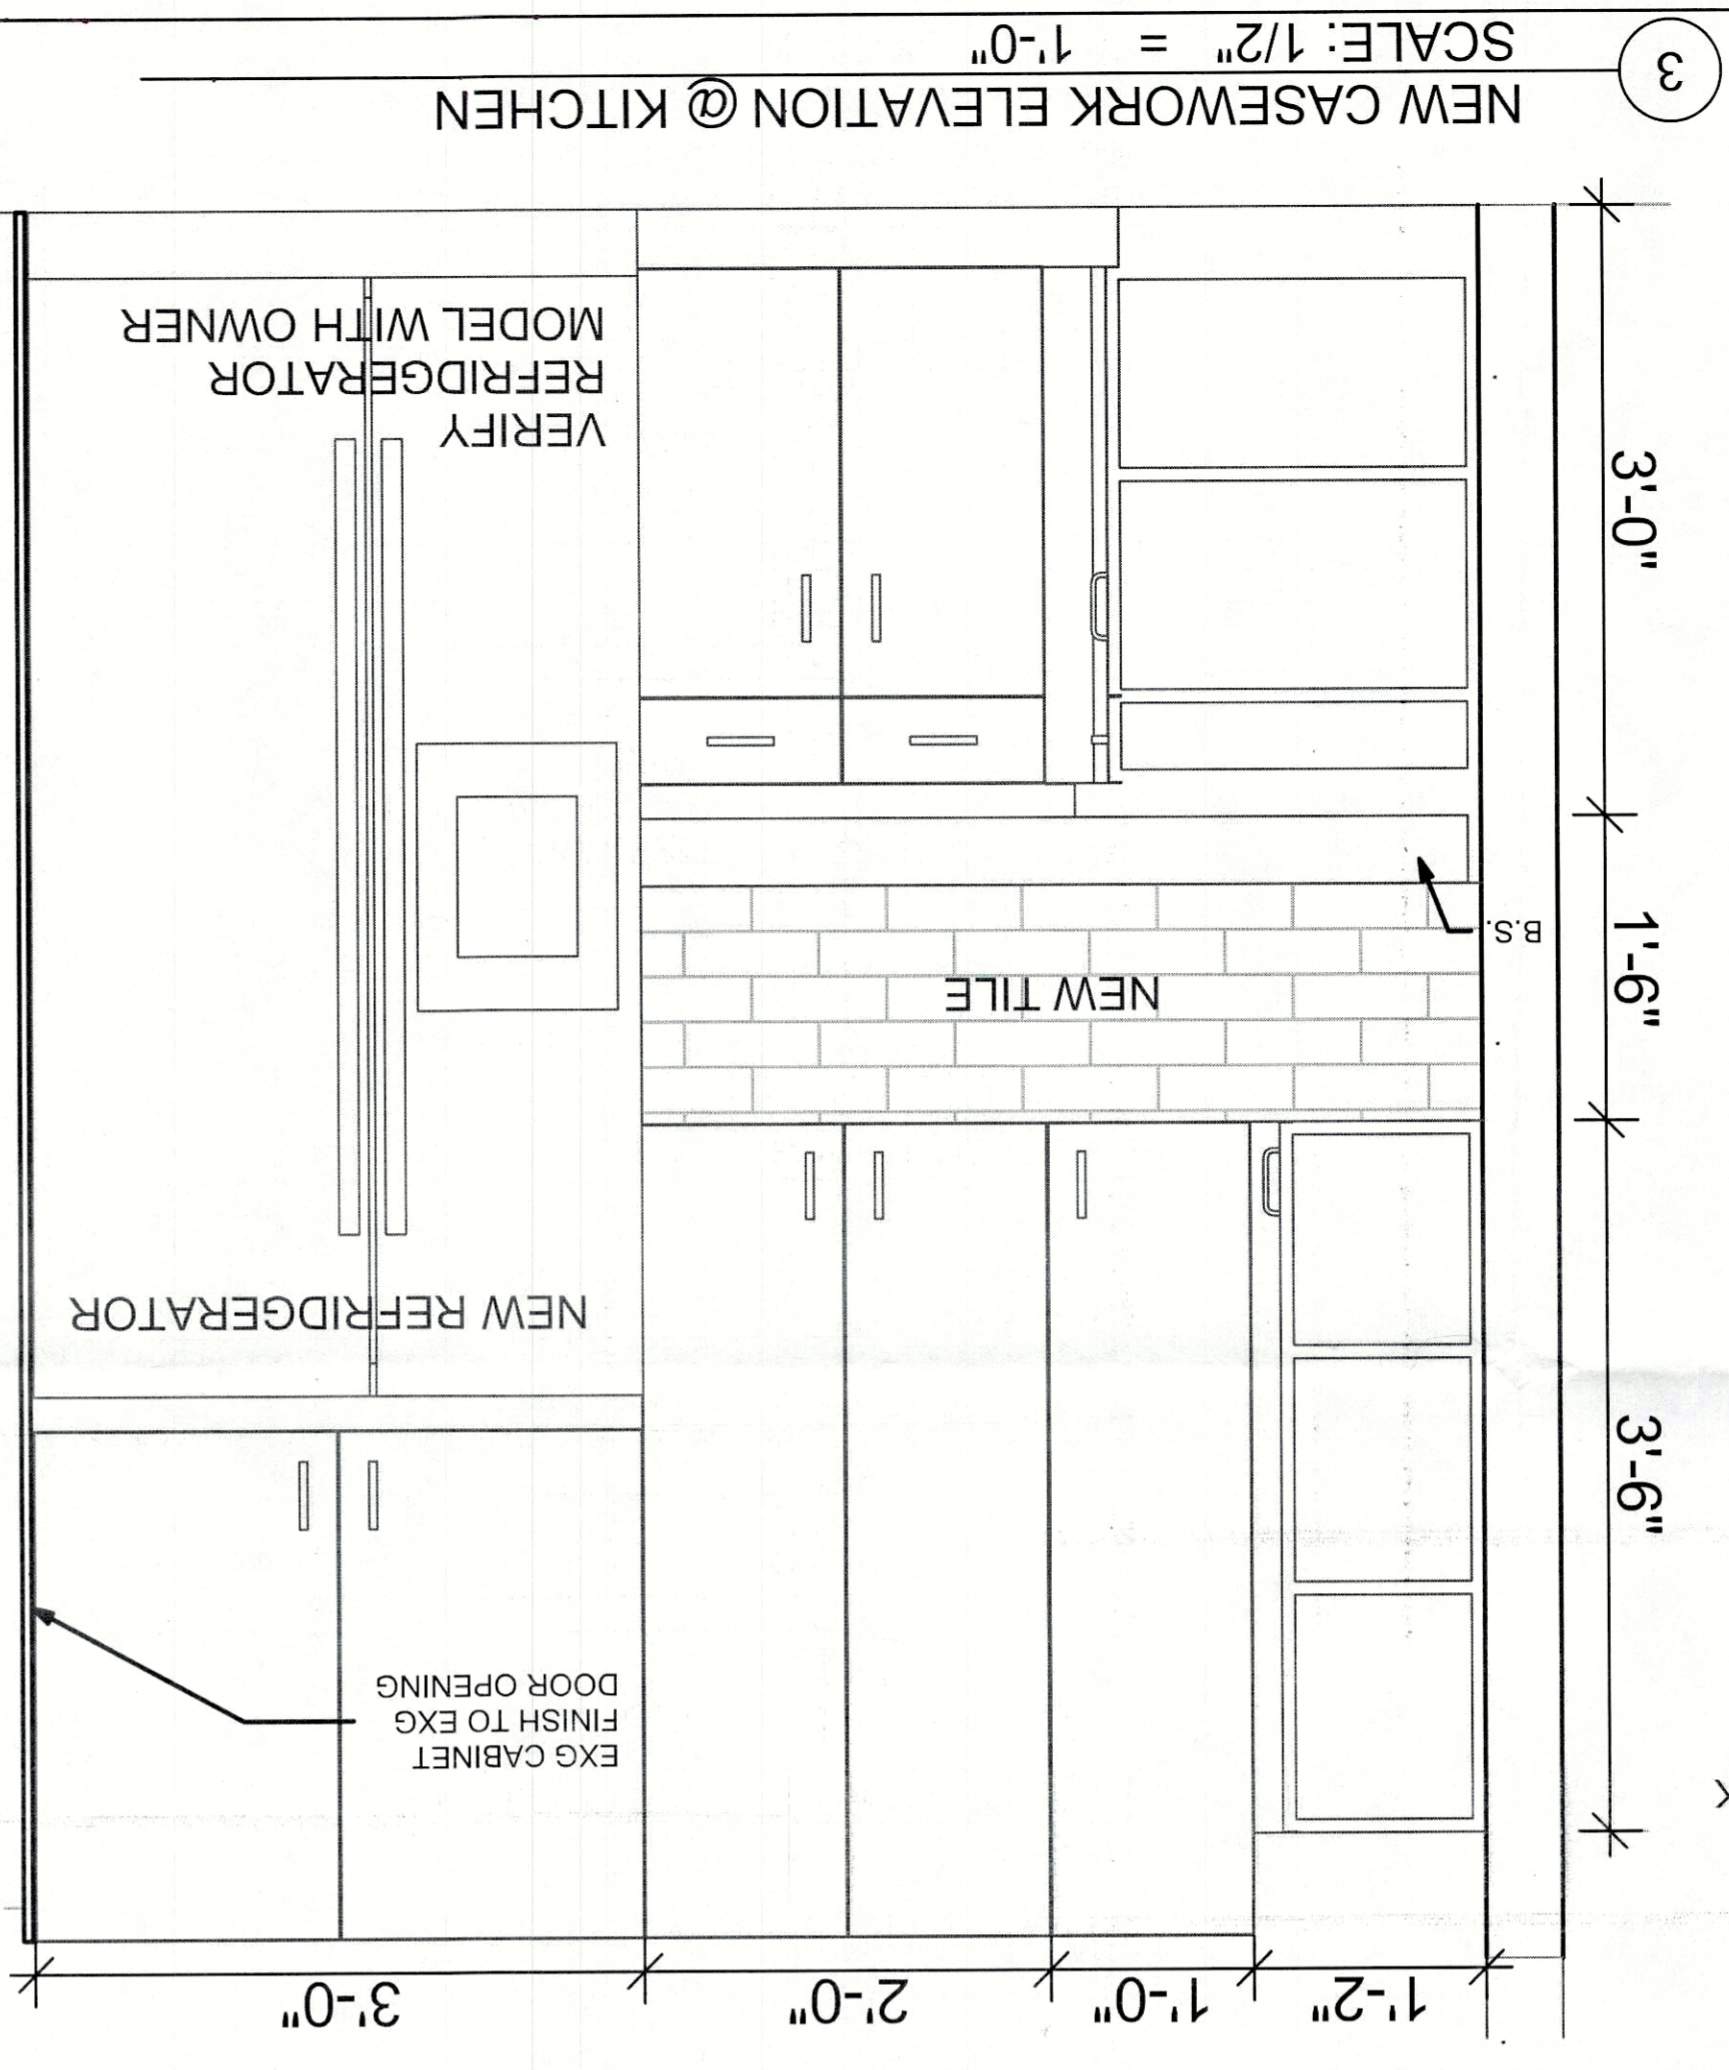

23-VARIANCE-0057

Wona

640 South Fourth Street
 Louisville, Kentucky 40202
 www.wonarchitects.com

P: 502.589.9374
 F: 502.589.7463

Project	Fitzgerald Addition	Scale:		Date:	11/14/21
Location	2909 S 3rd St Louisville, KY 40208	Project No.	21 009	Field Notes No.	
Title	INTERIOR ELEVATIONS	Dwg. No.	A-201		