



LEFT SIDE ELEVATION - SOUTHWEST
SCALE: 1/4"=1'-0"

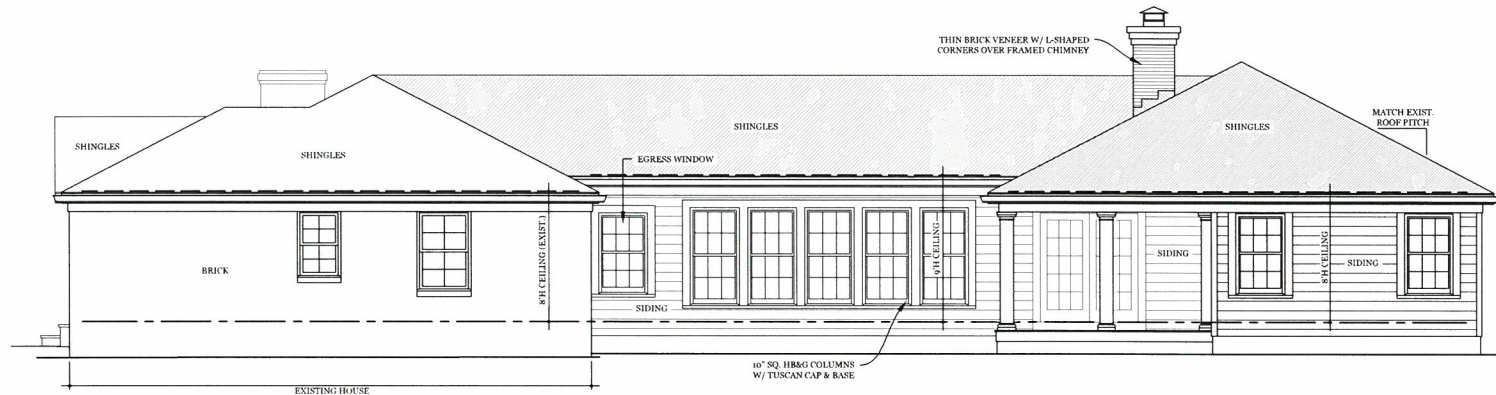


RIGHT SIDE ELEVATION - NORTHEAST
SCALE: 1/4"=1'-0"

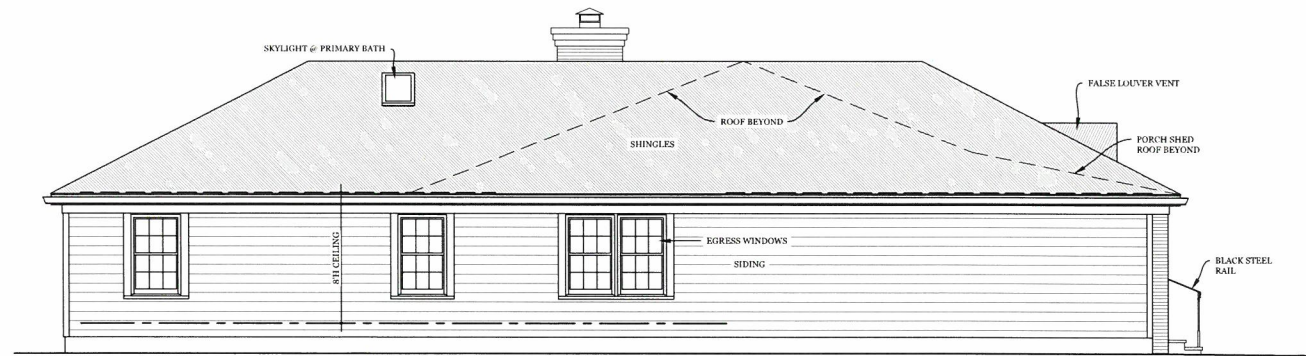

REAR ELEVATION - NORTHWEST
SCALE: 1/4"=1'-0"


RECEIVED
 the
Showalter
 JAN 18 2023
ARCHITECTS, INC.
 100 BROADWAY, SUITE 1000
 CHARLOTTE, NC 28202
 (704) 375-1100
PLANNING & DESIGN
SERVICES

23-MVARIANCE-0001

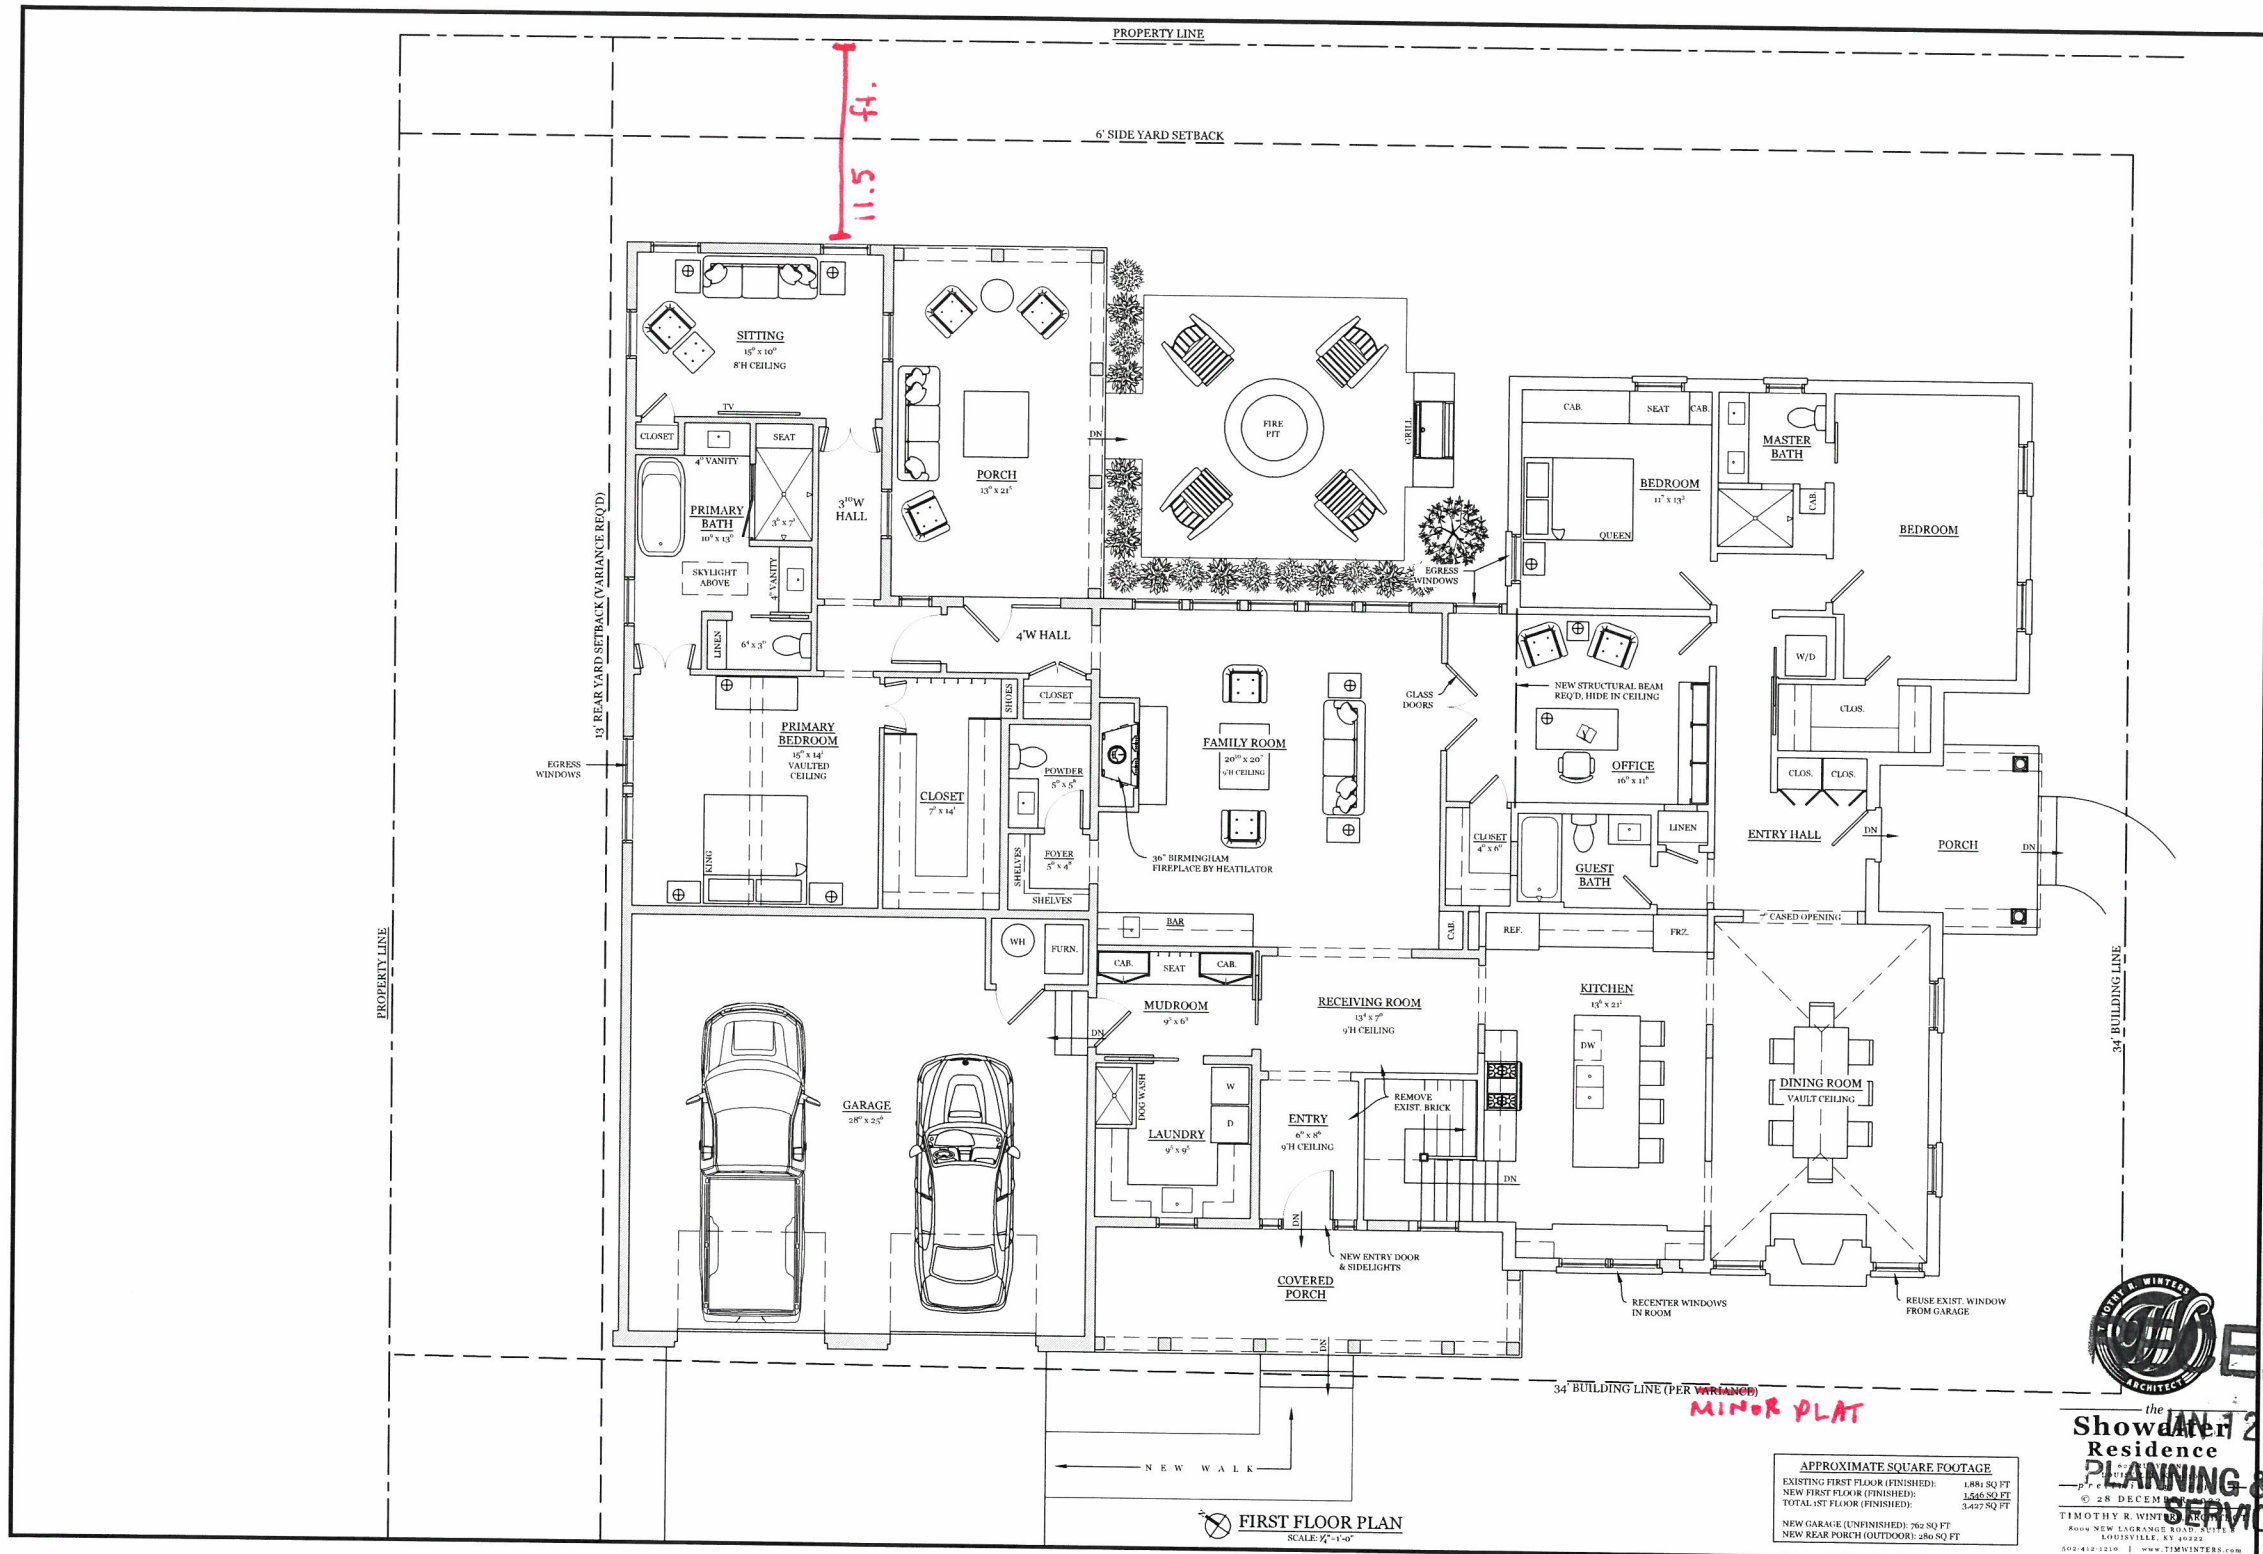

APPROXIMATE SQUARE FOOTAGE

EXISTING FIRST FLOOR (FINISHED):	1,881 SQ FT
NEW FIRST FLOOR (FINISHED):	1,616 SQ FT
TOTAL 1ST FLOOR (FINISHED):	3,497 SQ FT
NEW GARAGE (UNFINISHED):	762 SQ FT
NEW REAR PORCH (OUTDOOR):	286 SQ FT

FIRST FLOOR PLAN
SCALE: 1/8" = 1'-0"


RECEIVED

the
Showalter
Residence
PLANNING & DESIGN
SERVICES

28 DECEMBER 2001

TIMOTHY R. WINTERS ARCHITECT
8004 NEW LAGRANGE ROAD, SUITE 101
LOUISVILLE, KY 40222
502.412.1218 | WWW.TIMWINTERS.COM

23-MVARIANCE-0001

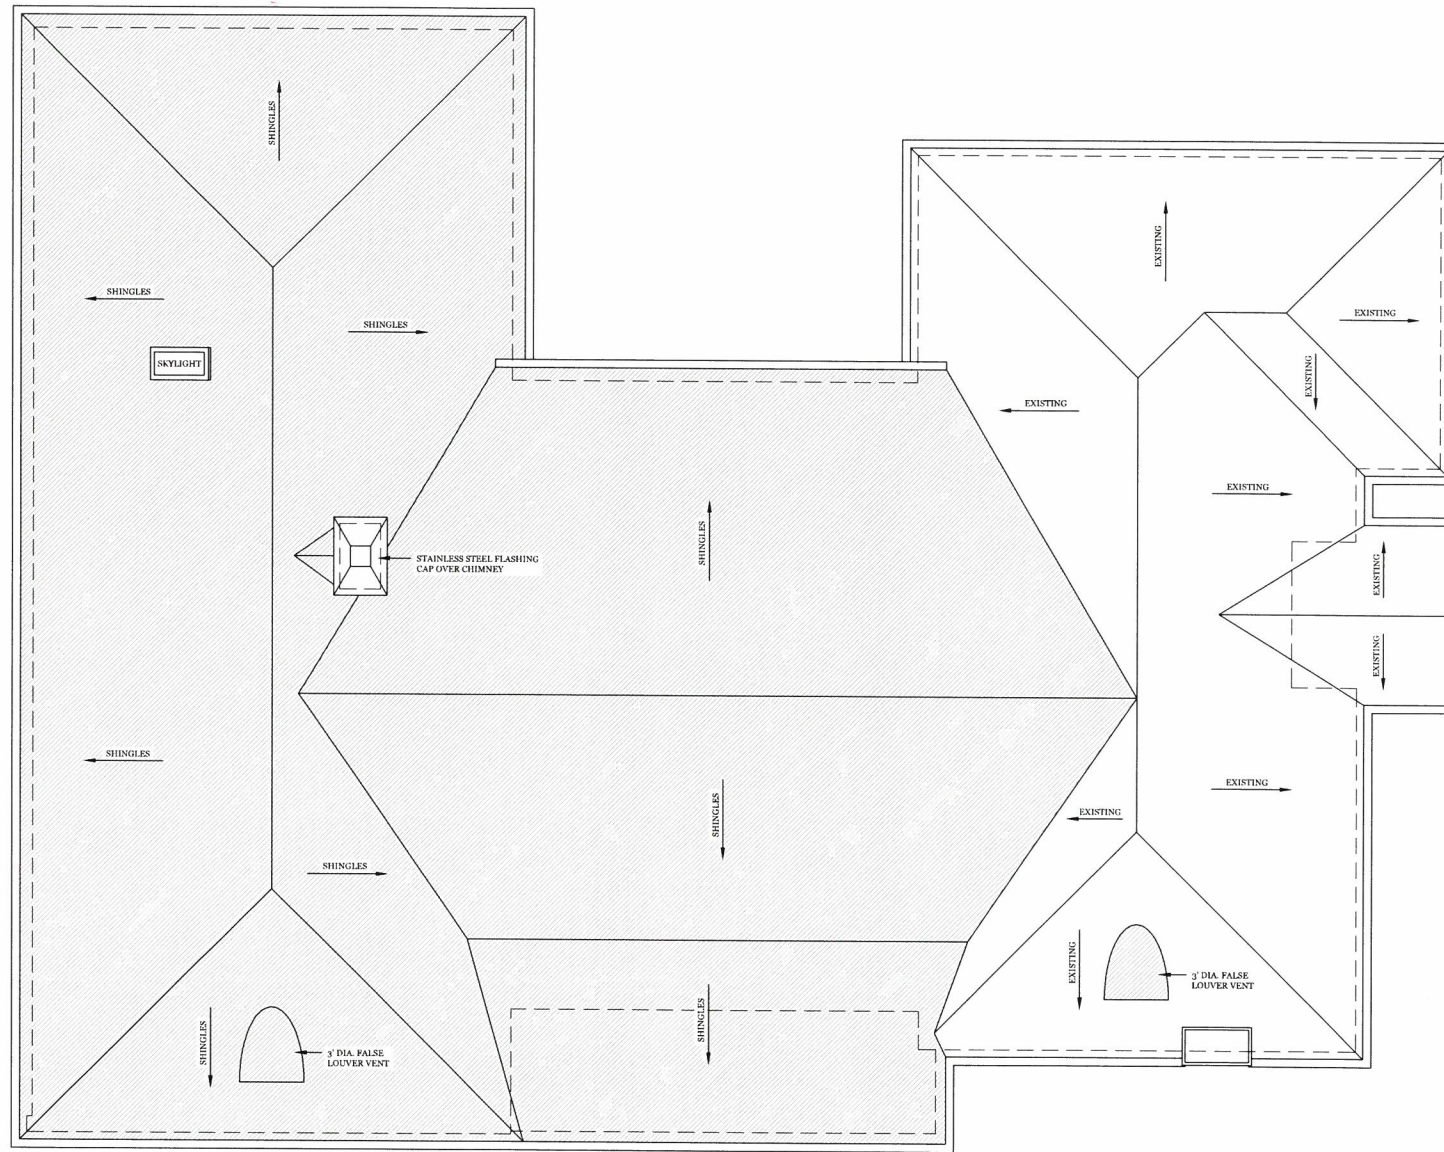

ROOF PLAN
SCALE: 1/4" = 1'-0"

RECEIVED
 the
Showalter
 Residence
 AUG 27 2023
 400 RUDY LANE
 LOUISVILLE, KY 40207
PLANNING & DESIGN
SERVICES
 TIMOTHY R. WINTER
 ARCHITECT
 8000 NEW LONDON
 LOUISVILLE, KY 40258
 502-412-1210 | WWW.TIMWINTER.COM

23-MVARIANCE-0001