

KEYNOTES	
NUMBER	NOTE
04.04	8" UTILITY BRICK SOLDIER COURSE - TO MATCH EXISTING
04.05	PRECAST STONE ACCENT BAND PROJECTED 3/8"
04.06	EXPANSION JOINT
04.07	CONTROL JOINT
07.05	METAL PARAPET CAP TO MATCH EXISTING
08.04	24" WIDE X 72" TALL ALUMINUM LOUVER
08.05	72" WIDE X 16" TALL ALUMINUM LOUVER - COORDINATE WITH HM DOOR FRAME
22.02	NEW ROOF OVERFLOW, PIPE TO EXTERIOR AT GRADE (REF MEP)

**KEY LEGEND**

- KEY NOTES INDICATOR.
- DOOR INDICATOR. REFER TO SHEET A7.0
- ◇ WALL PARTITION TYPES. REFER TO SHEET A1.1
- ⊞ WINDOW. REFER TO SHEET A7.0

**GENERAL NOTES**

1. ALL DIMENSIONS, UNLESS OTHERWISE NOTED, ARE SHOWN FROM FINISH WALL FACE TO FINISH WALL FACE, OR CENTERLINE OF STRUCTURAL COLUMN.
2. ONLY NEW WALLS AND DOORS ARE TAGGED.
3. REFER TO ENL. FLOOR PLANS FOR ADDITIONAL ANNOTATIONS & INTERIOR ELEVATION TAGS.



o: 502.719.0163  
 f: 502.719.0168  
 333 E. Main St., Suite 500  
 Louisville, Kentucky 40202

www.p.a.a.r.c.h.c.o.m

copyright 2022 potter architects, pllc  
 Drawings, written material & design concepts shall not be used or reproduced in whole or part in any form or format without prior written consent of potter architects, pllc.



**CONSTRUCTION DRAWINGS**  
**NEW KILN ADDITION**  
 4100 Springdale Rd, Louisville, KY 40241

CONSULTANT

PROJECT DATE: 11.04.2022

REVISIONS:


No.	Description	Date

DRAWN BY: Author

**EXTERIOR ELEVATIONS**


**A2.0**  
Project Number

23-MCUP-0010

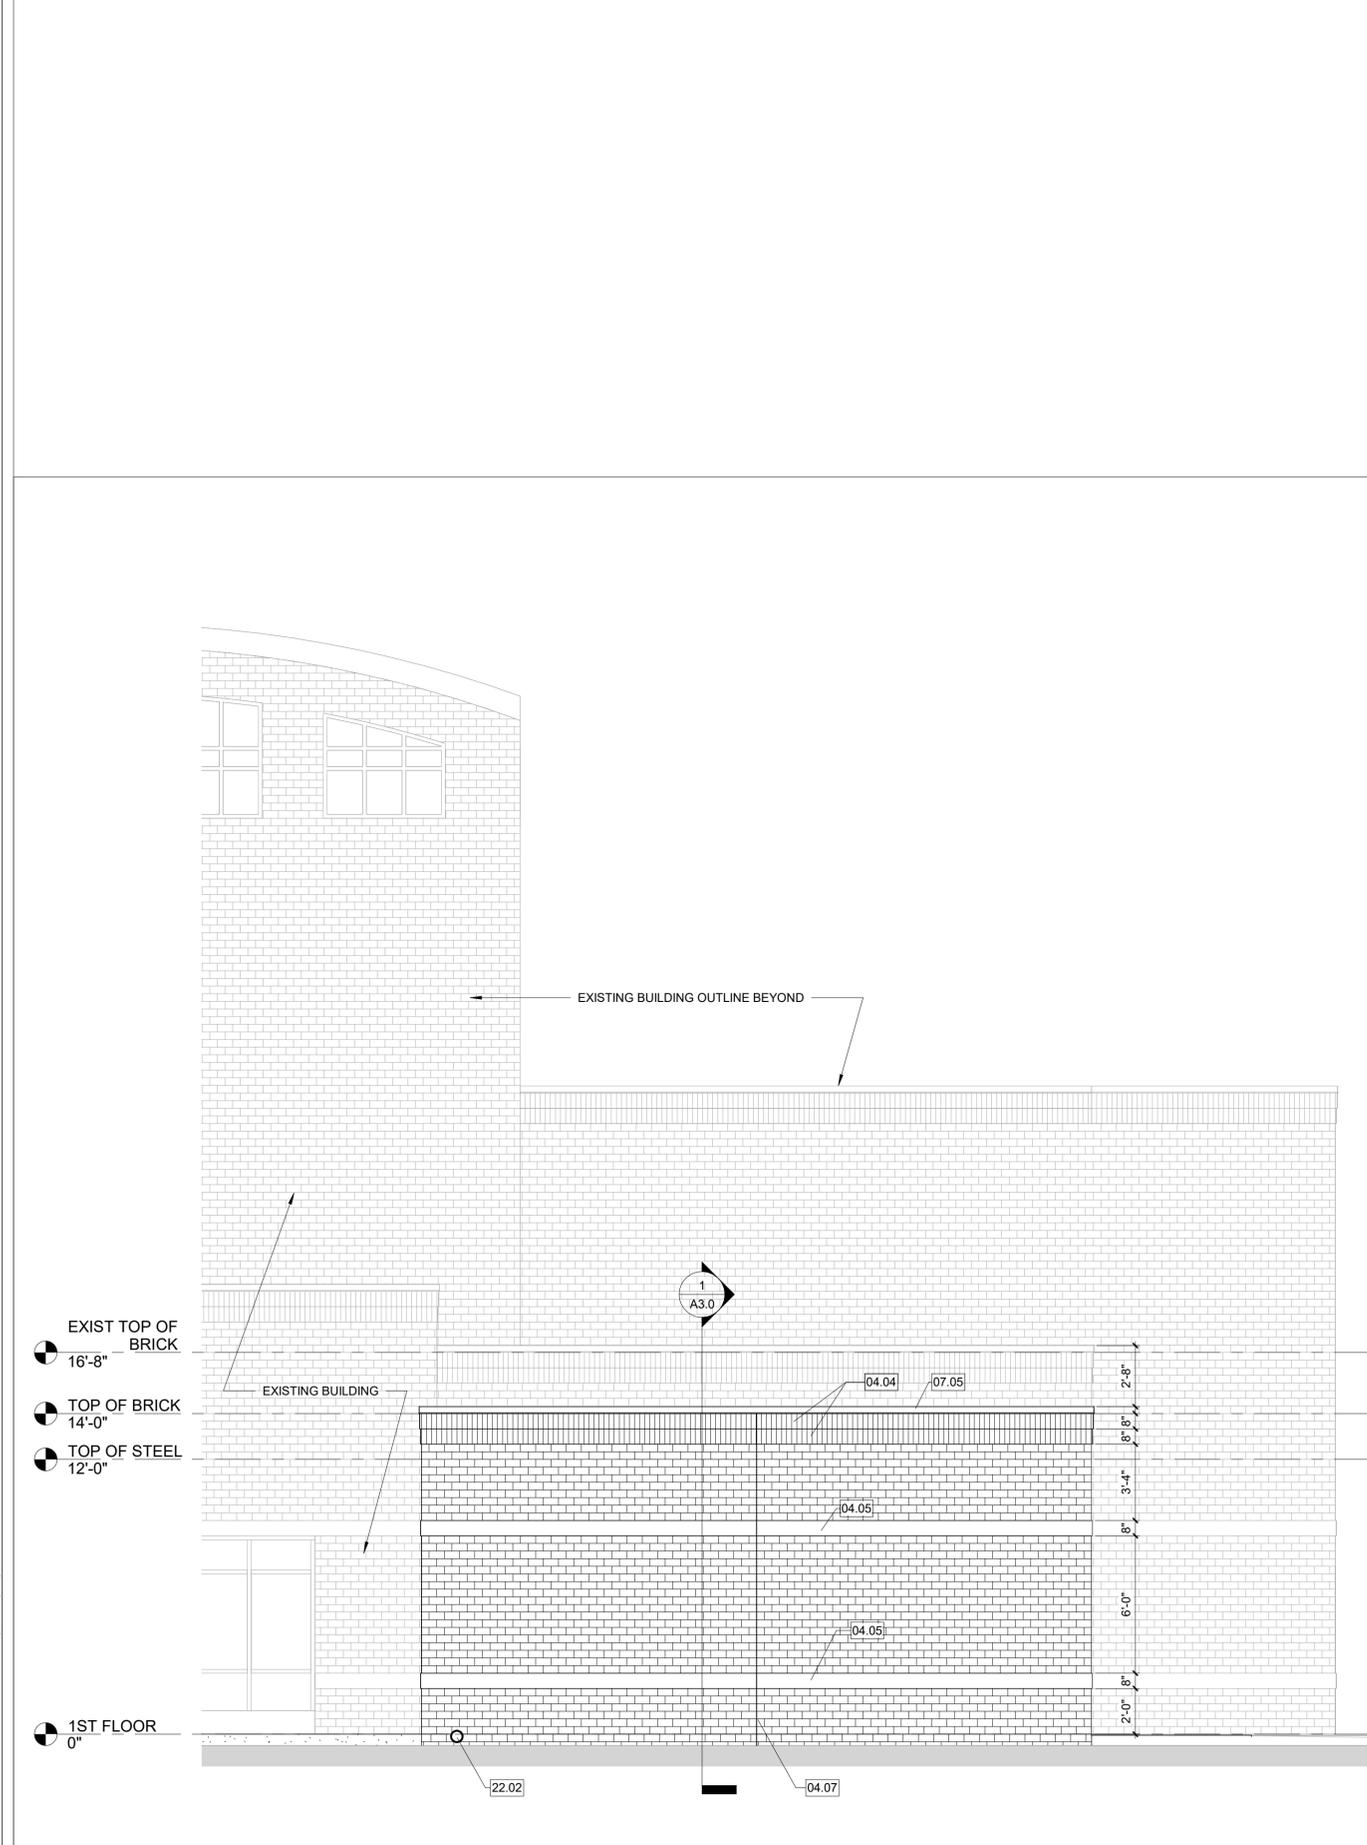


EAST BUILDING ELEVATION

1/4" = 1'-0" **3**

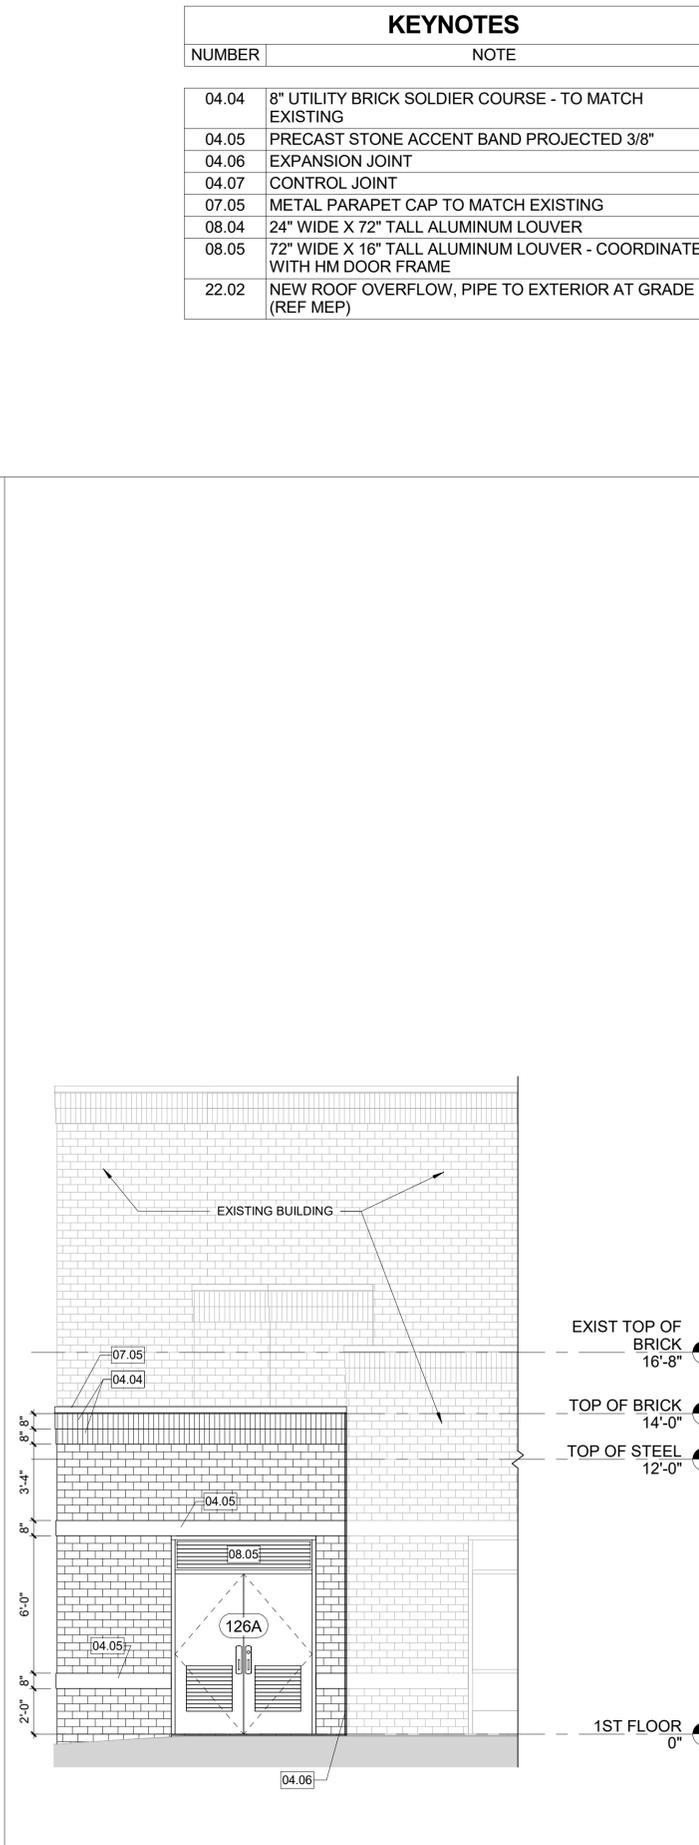

NORTH BUILDING ELEVATION

1/4" = 1'-0" **2**

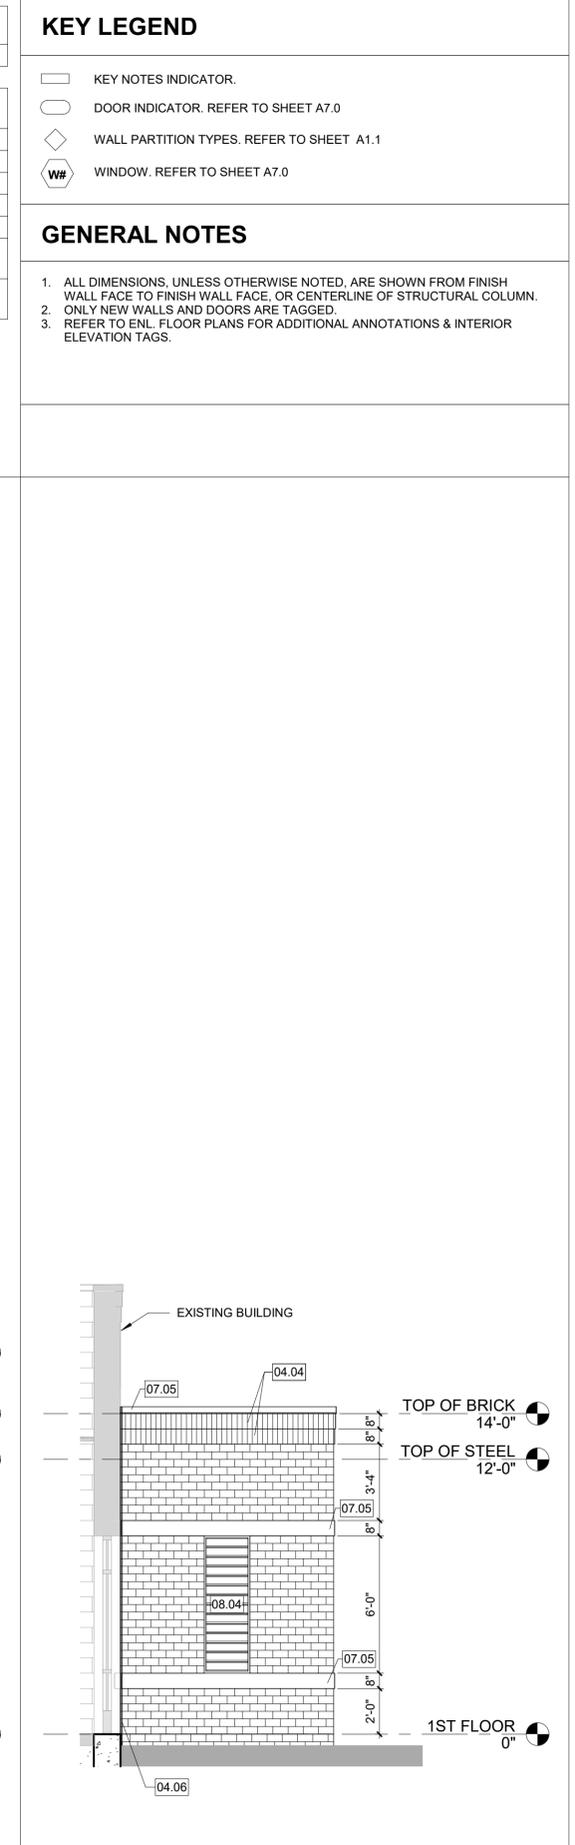


Elevation 1 - a

1/4" = 1'-0" **1**

Received Aug. 18, 2023

Planning and Design

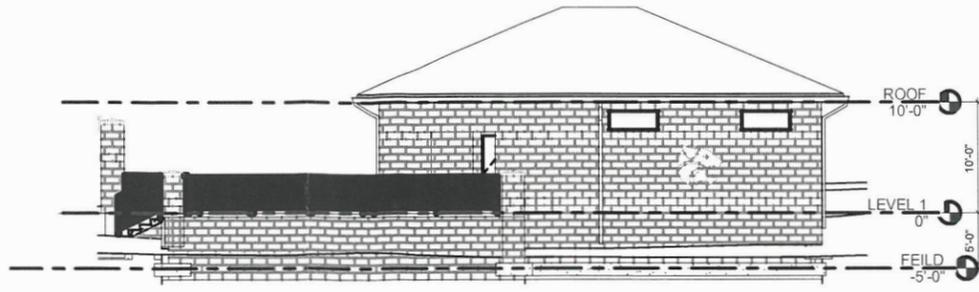


EXTERIOR ELEVATION - SOUTH

1/8" = 1'-0" 4




EXTERIOR ELEVATION - EAST

1/8" = 1'-0" 3

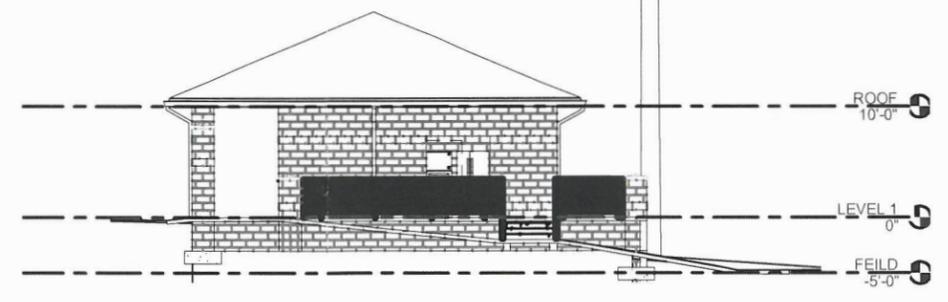

EXTERIOR ELEVATION - WEST

1/8" = 1'-0" 2

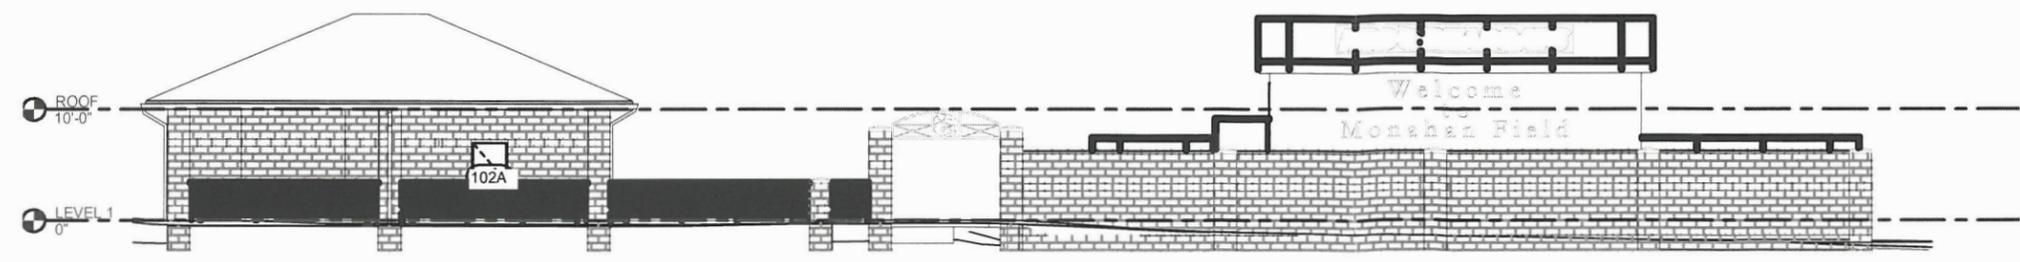

EXTERIOR ELEVATION - NORTH

1/8" = 1'-0" 1

FOOT BALL

50% SUBMITTAL  
**KCD - NEW CONCESSION BUILDING**  
 4100 SPRINGDALE RD, LOUISVILLE, KY 40241

CONSULTANT

PROJECT DATE: 07.12.2023

REVISIONS:

No.	Description	Date

07/17/2023  
 PLANNING & DESIGN SERVICES

DRAWN BY: Author

EXTERIOR ELEVATIONS


**A2.0**  
 Project Number

23-MCUP-0010

copyright 2023 potter architects, plc  
 Drawings, written material & design concepts shall not be used or reproduced in whole or part in any form or format without prior written consent of potter architects, plc.


ARCHITECT'S SEAL

22304 6/16/2023 4:59:22 PM Autodesk Docs\\KCD - PARSLEY LOCKER ROOM PAVILION\\PARSLEY LOCKER ROOM PAVILION.rvt

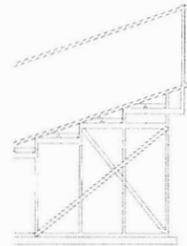


24'

172  
PLANNING & DE  
SERVICES

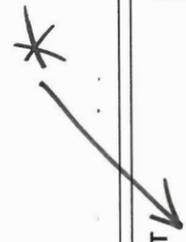


EXTERIOR ELEVATION WEST

1/4" = 1'-0" 2

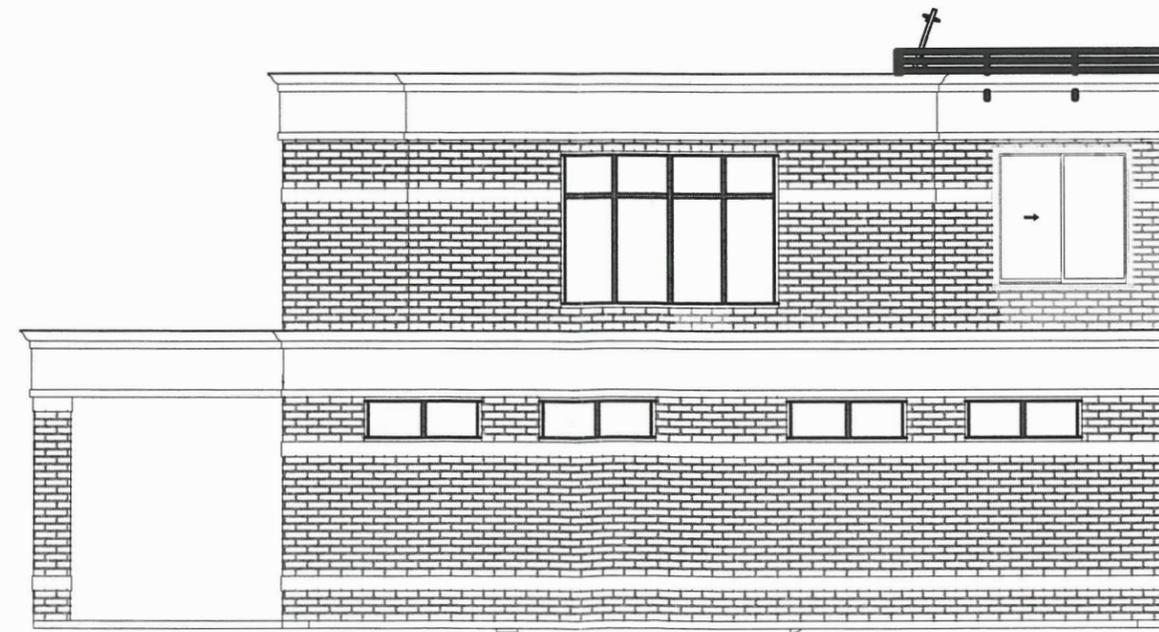

24'

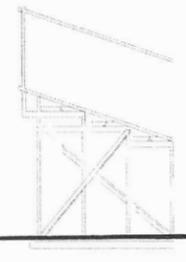

EXTERIOR ELEVATION EAST

1/4" = 1'-0" 1

copyright 2023 potter architects, plc  
Drawings, written material & design concepts shall not be  
used or reproduced in whole or part in any form or format  
without prior written consent of potter architects, plc

ARCHITECT'S SEAL

**KCD SOCCER FIELD  
PRESS BOX**

4100 SPRINGDALE ROAD, LOUISVILLE, KY 40241

CONSULTANT

PROJECT DATE: 03.22.2023

REVISIONS:

No.	Description	Date

DRAWN BY: Author

**EXTERIOR  
ELEVATIONS**

**A2.2**  
Project Number

23-MCUP-0010



EXTERIOR ELEVATION SOUTH

1/4" = 1'-0" 2



EXTERIOR ELEVATION NORTH

1/4" = 1'-0" 1

copyright 2023 potter architects, plc  
 Drawings, written material & design concepts shall not be used or reproduced in whole or part in any form or format without prior written consent of potter architects, plc.

ARCHITECT'S SEAL

**KCD SOCCER FIELD  
 PRESS BOX**

4100 SPRINGDALE ROAD, LOUISVILLE, KY 40241

PRICING SET

JUL 17 2023  
 PLANNING & DESIGN  
 SERVICES

CONSULTANT

PROJECT DATE: 03.22.2023

REVISIONS:

No.	Description	Date

DRAWN BY: Author

**EXTERIOR  
 ELEVATIONS**

**A2.1**  
 Project Number

23-MWP-0010