


① 1 BED - FRONT ELEVATION
1/8" = 1'-0"




② 1 BED - BACK ELEVATION
1/8" = 1'-0"

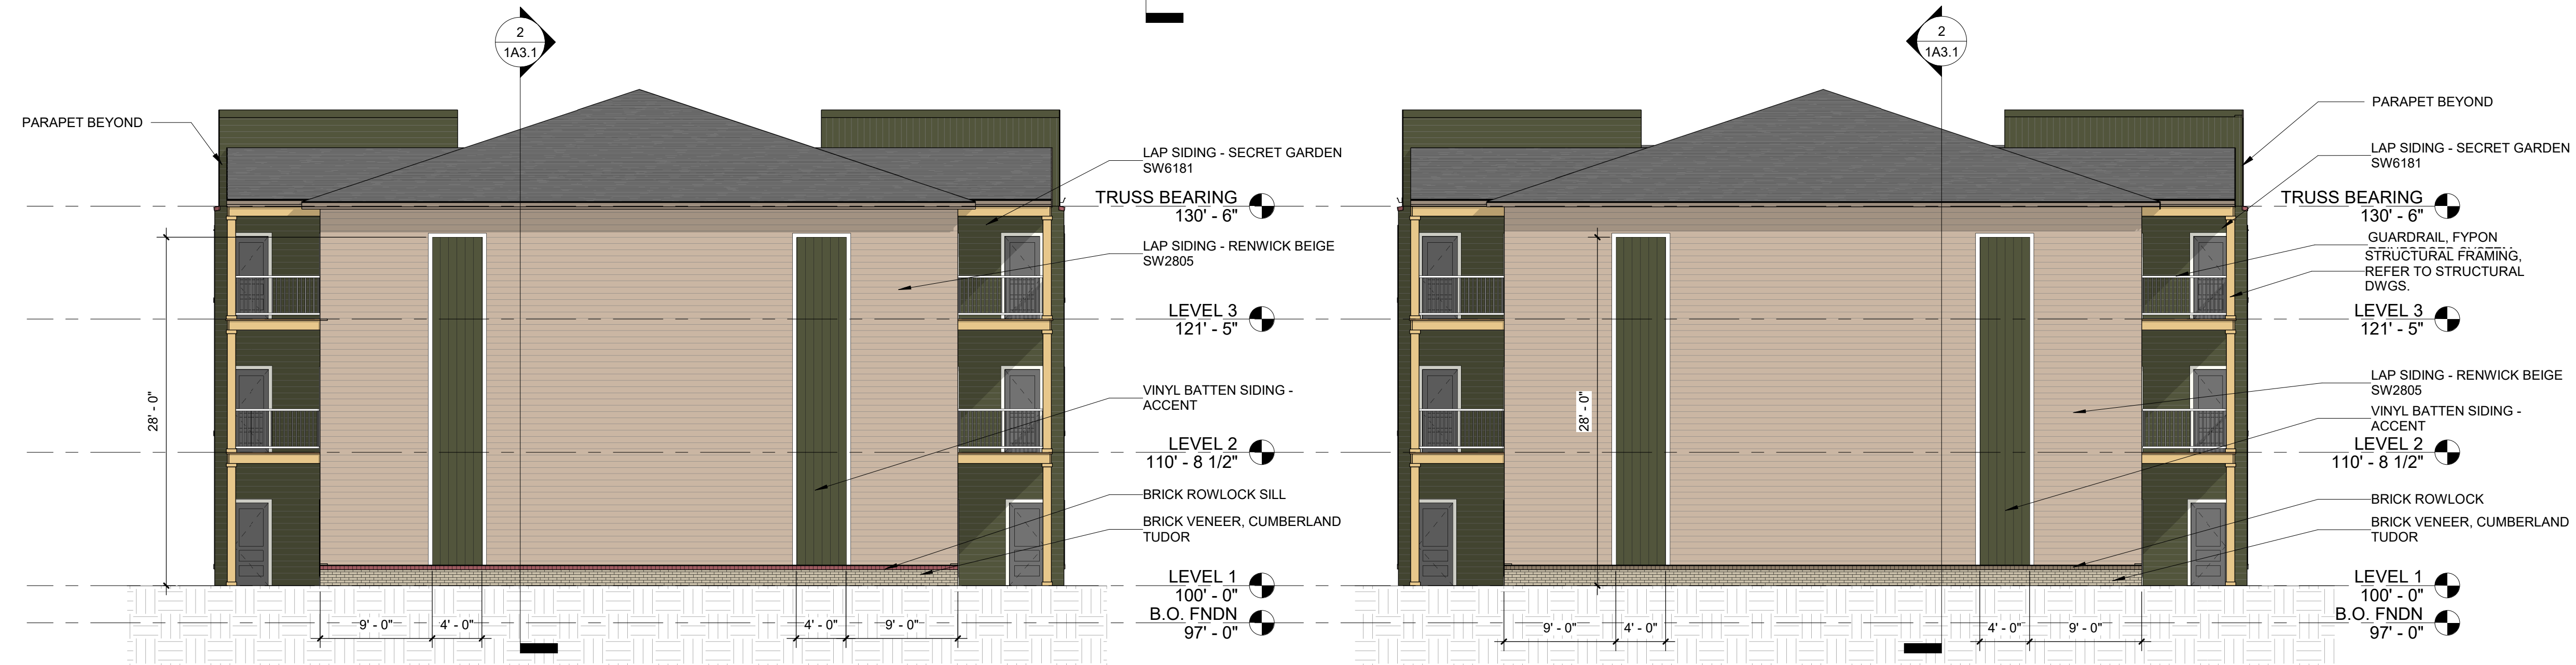

③ Elevation 3 - a
1/8" = 1'-0"

④ Elevation 4 - a
1/8" = 1'-0"

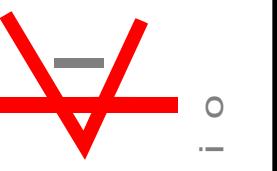

studio kremer architects
1231 S Shelby St, Louisville, KY 40203
TEL: 502.499.1100 FAX: 502.499.1101



HIGHGATES DEVELOPMENT
HIGHGATES MANAGEMENT
7801 MONSEY CIRCLE
LOUISVILLE, KY 40219



1 BR 24-PLEX - BUILDING
ELEVATIONS
THE GENTRY APARTMENTS
5106 SOUTH WILSON ROAD AT HWY 220
ELIZABETHTOWN, KY 40301

DATE : 08/02/22
DRAWN BY : BM
CHECKED BY : SK
REVISIONS :

2022-40

1A2.1

PROGRESS SET

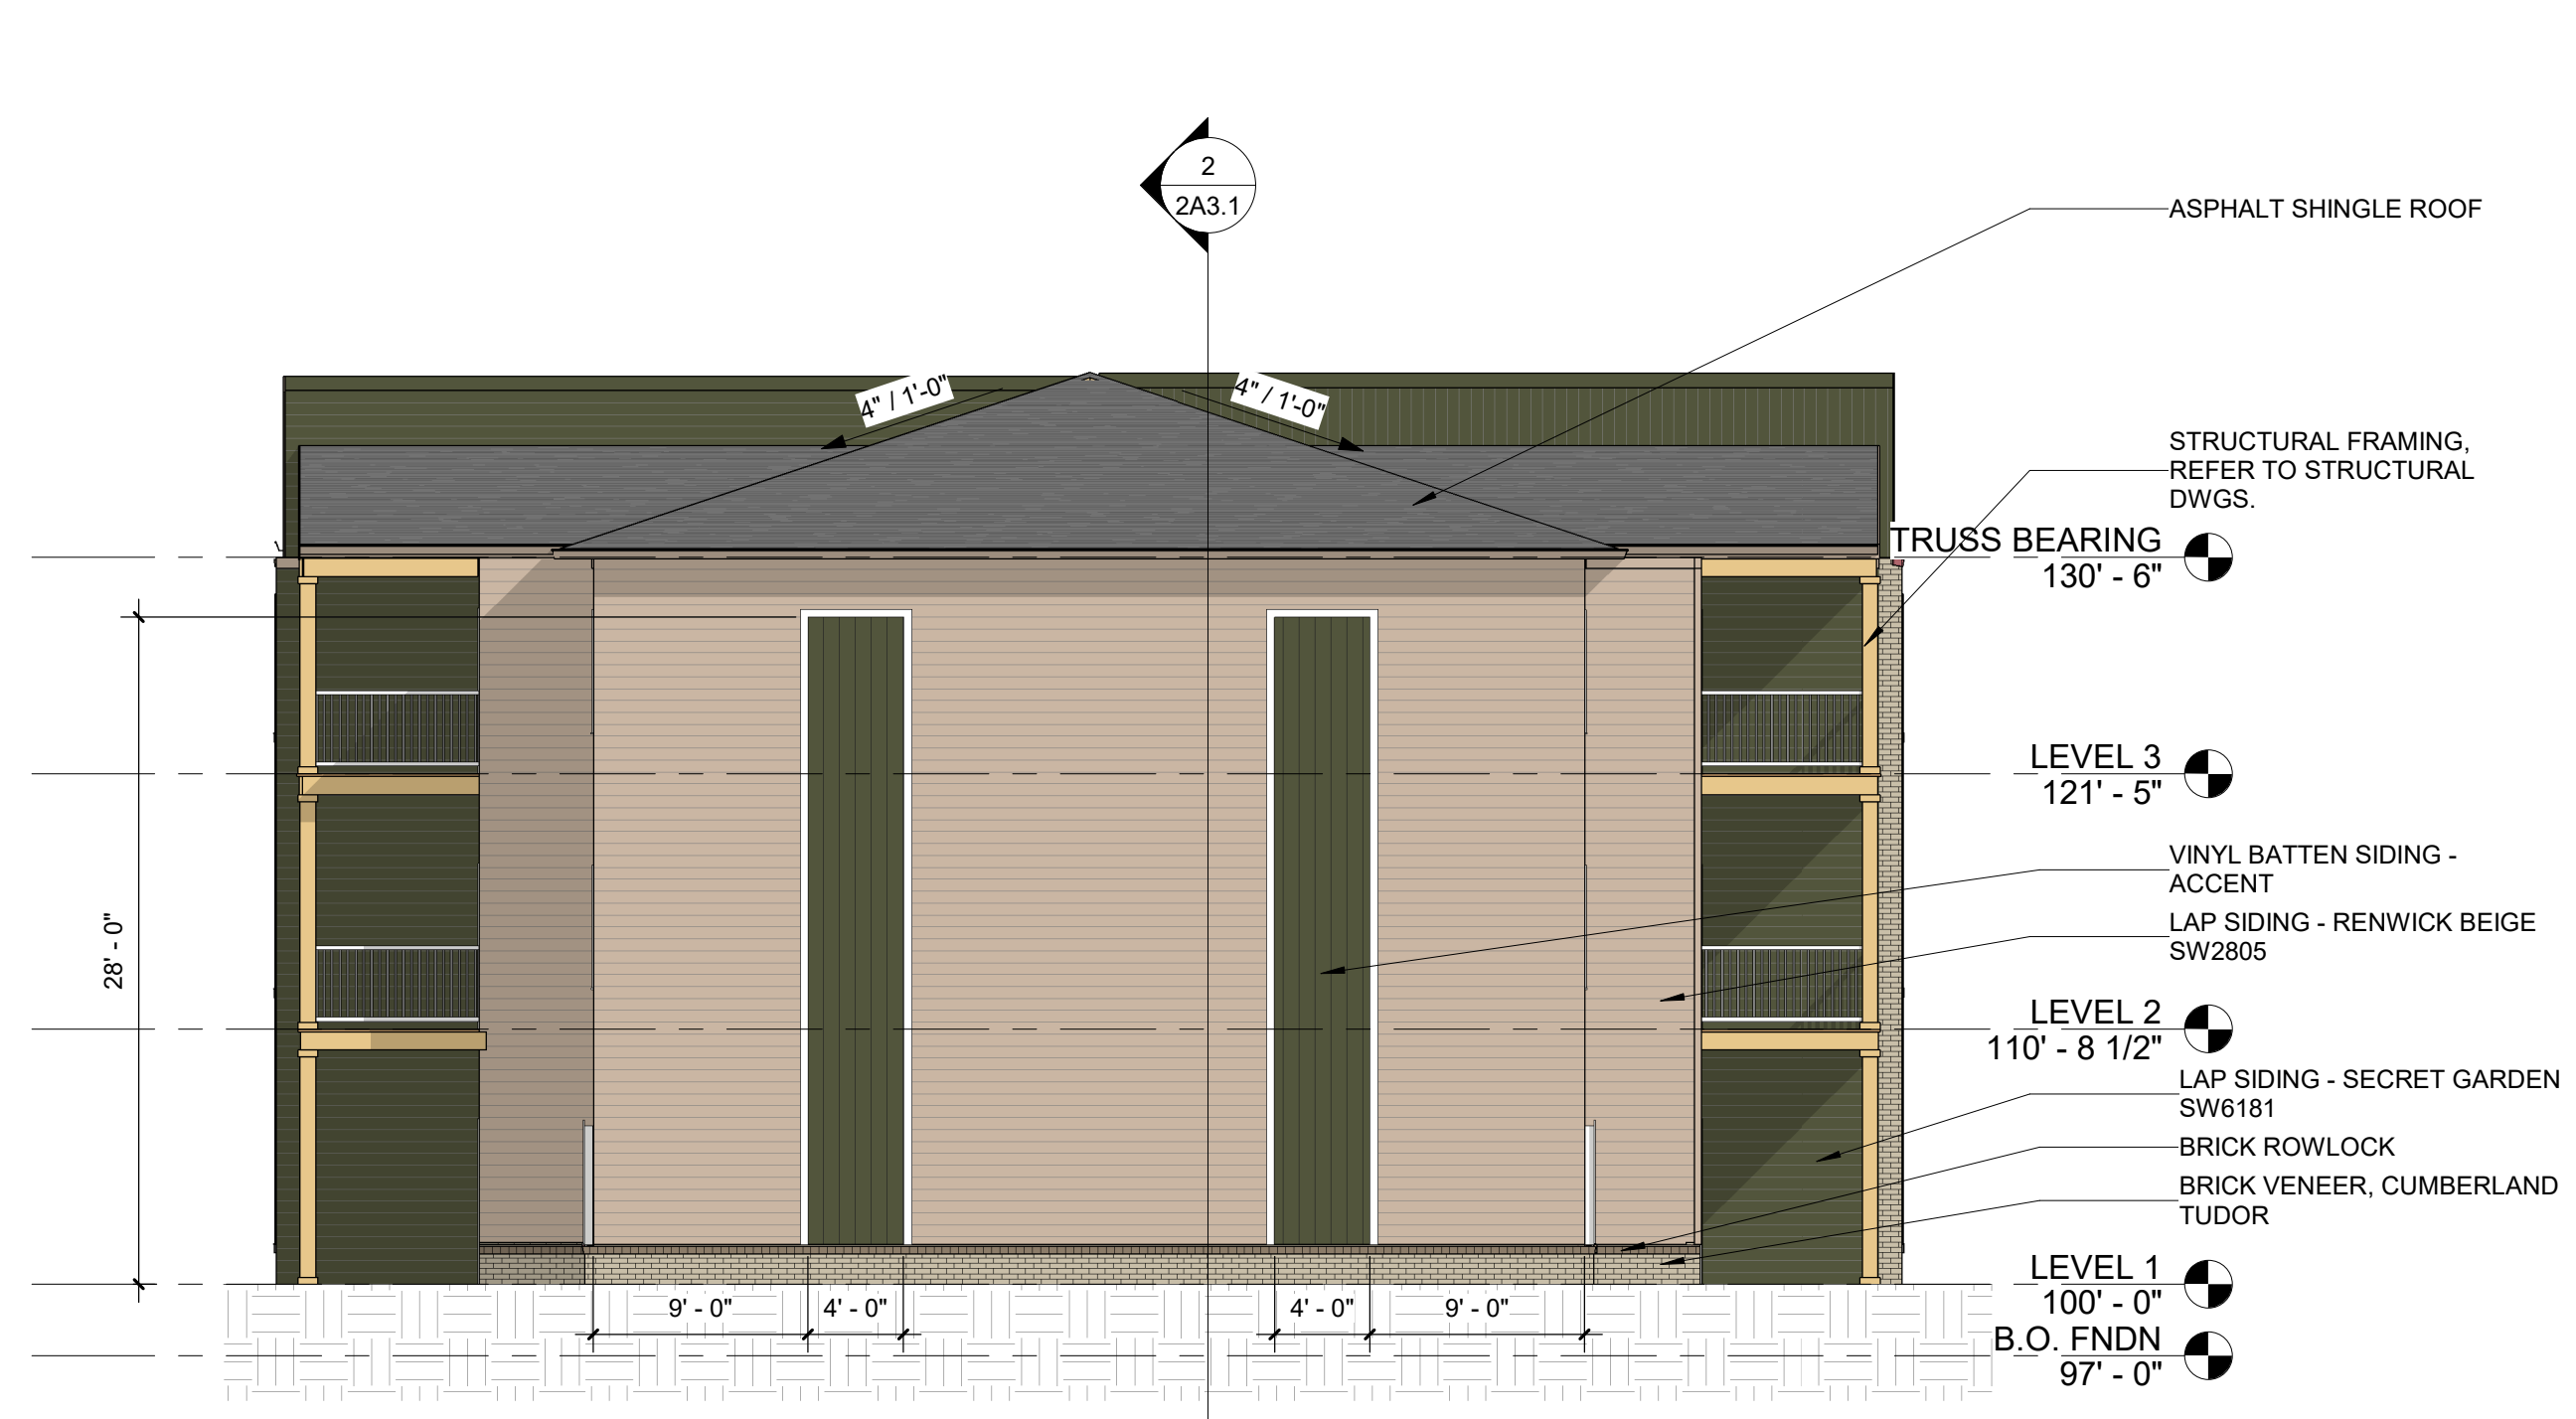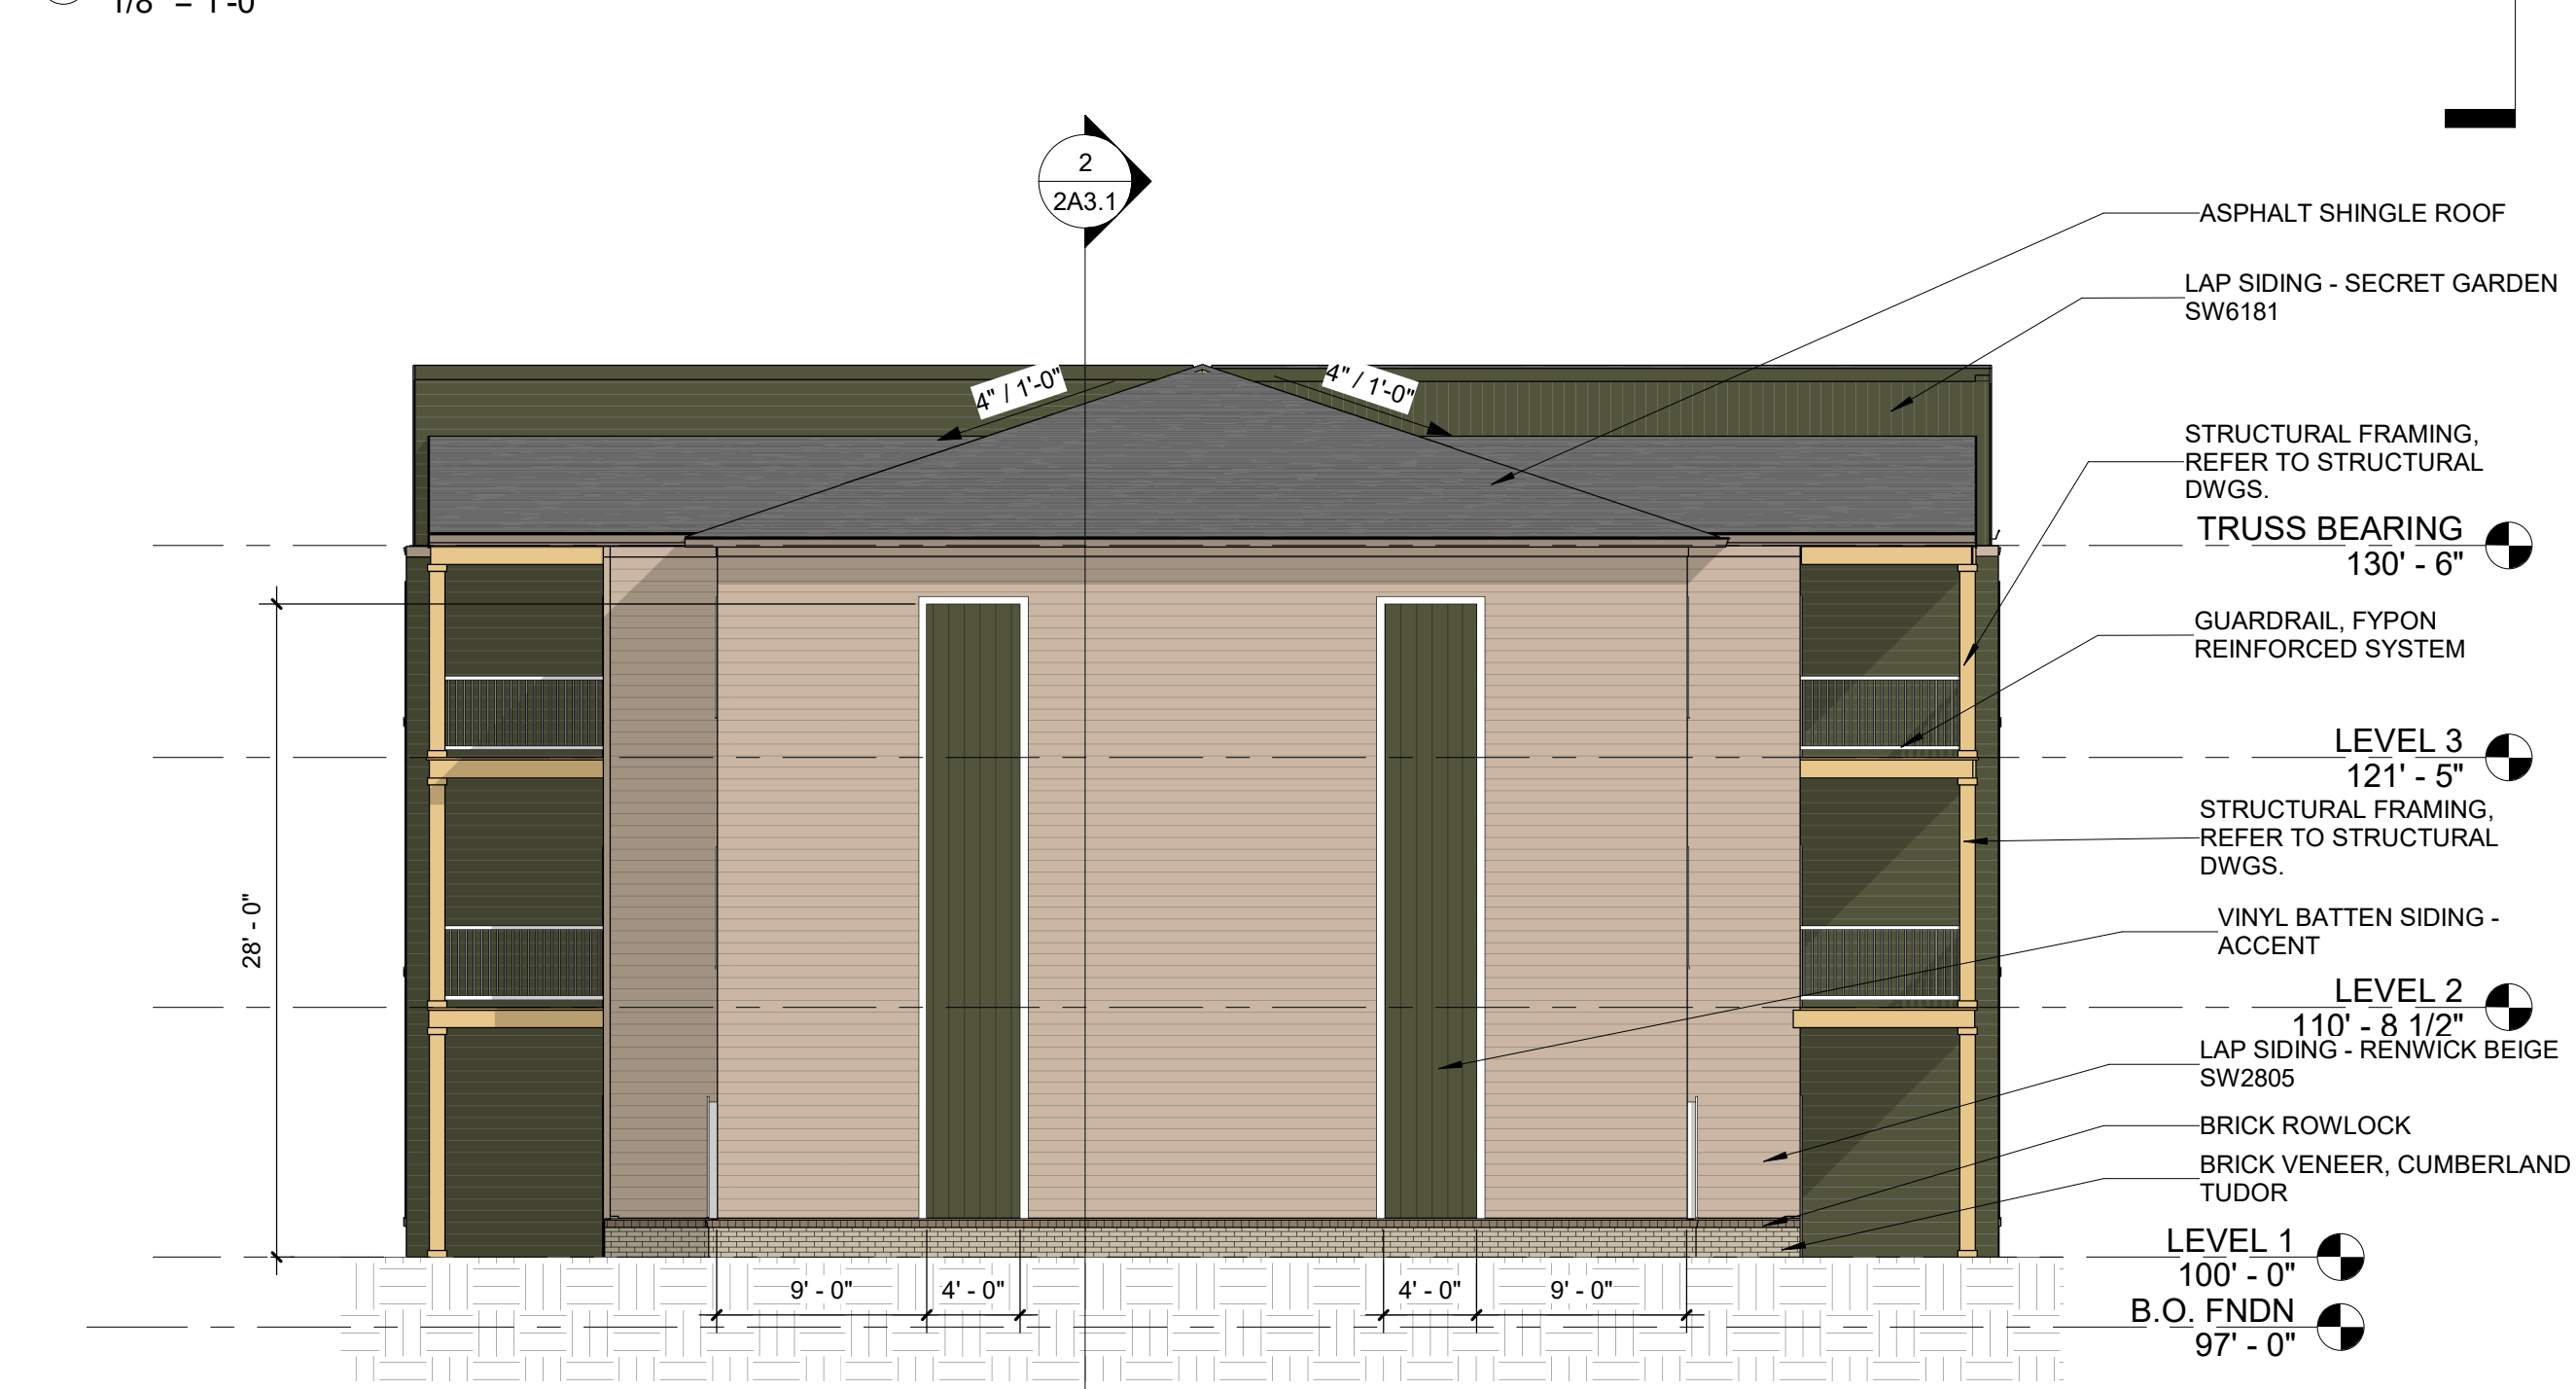




① 3 BED - FRONT ELEVATION
1/8" = 1'-0"




② 3 BED - BACK ELEVATION
1/8" = 1'-0"



③ 3 BED - RIGHT ELEVATION
1/8" = 1'-0"

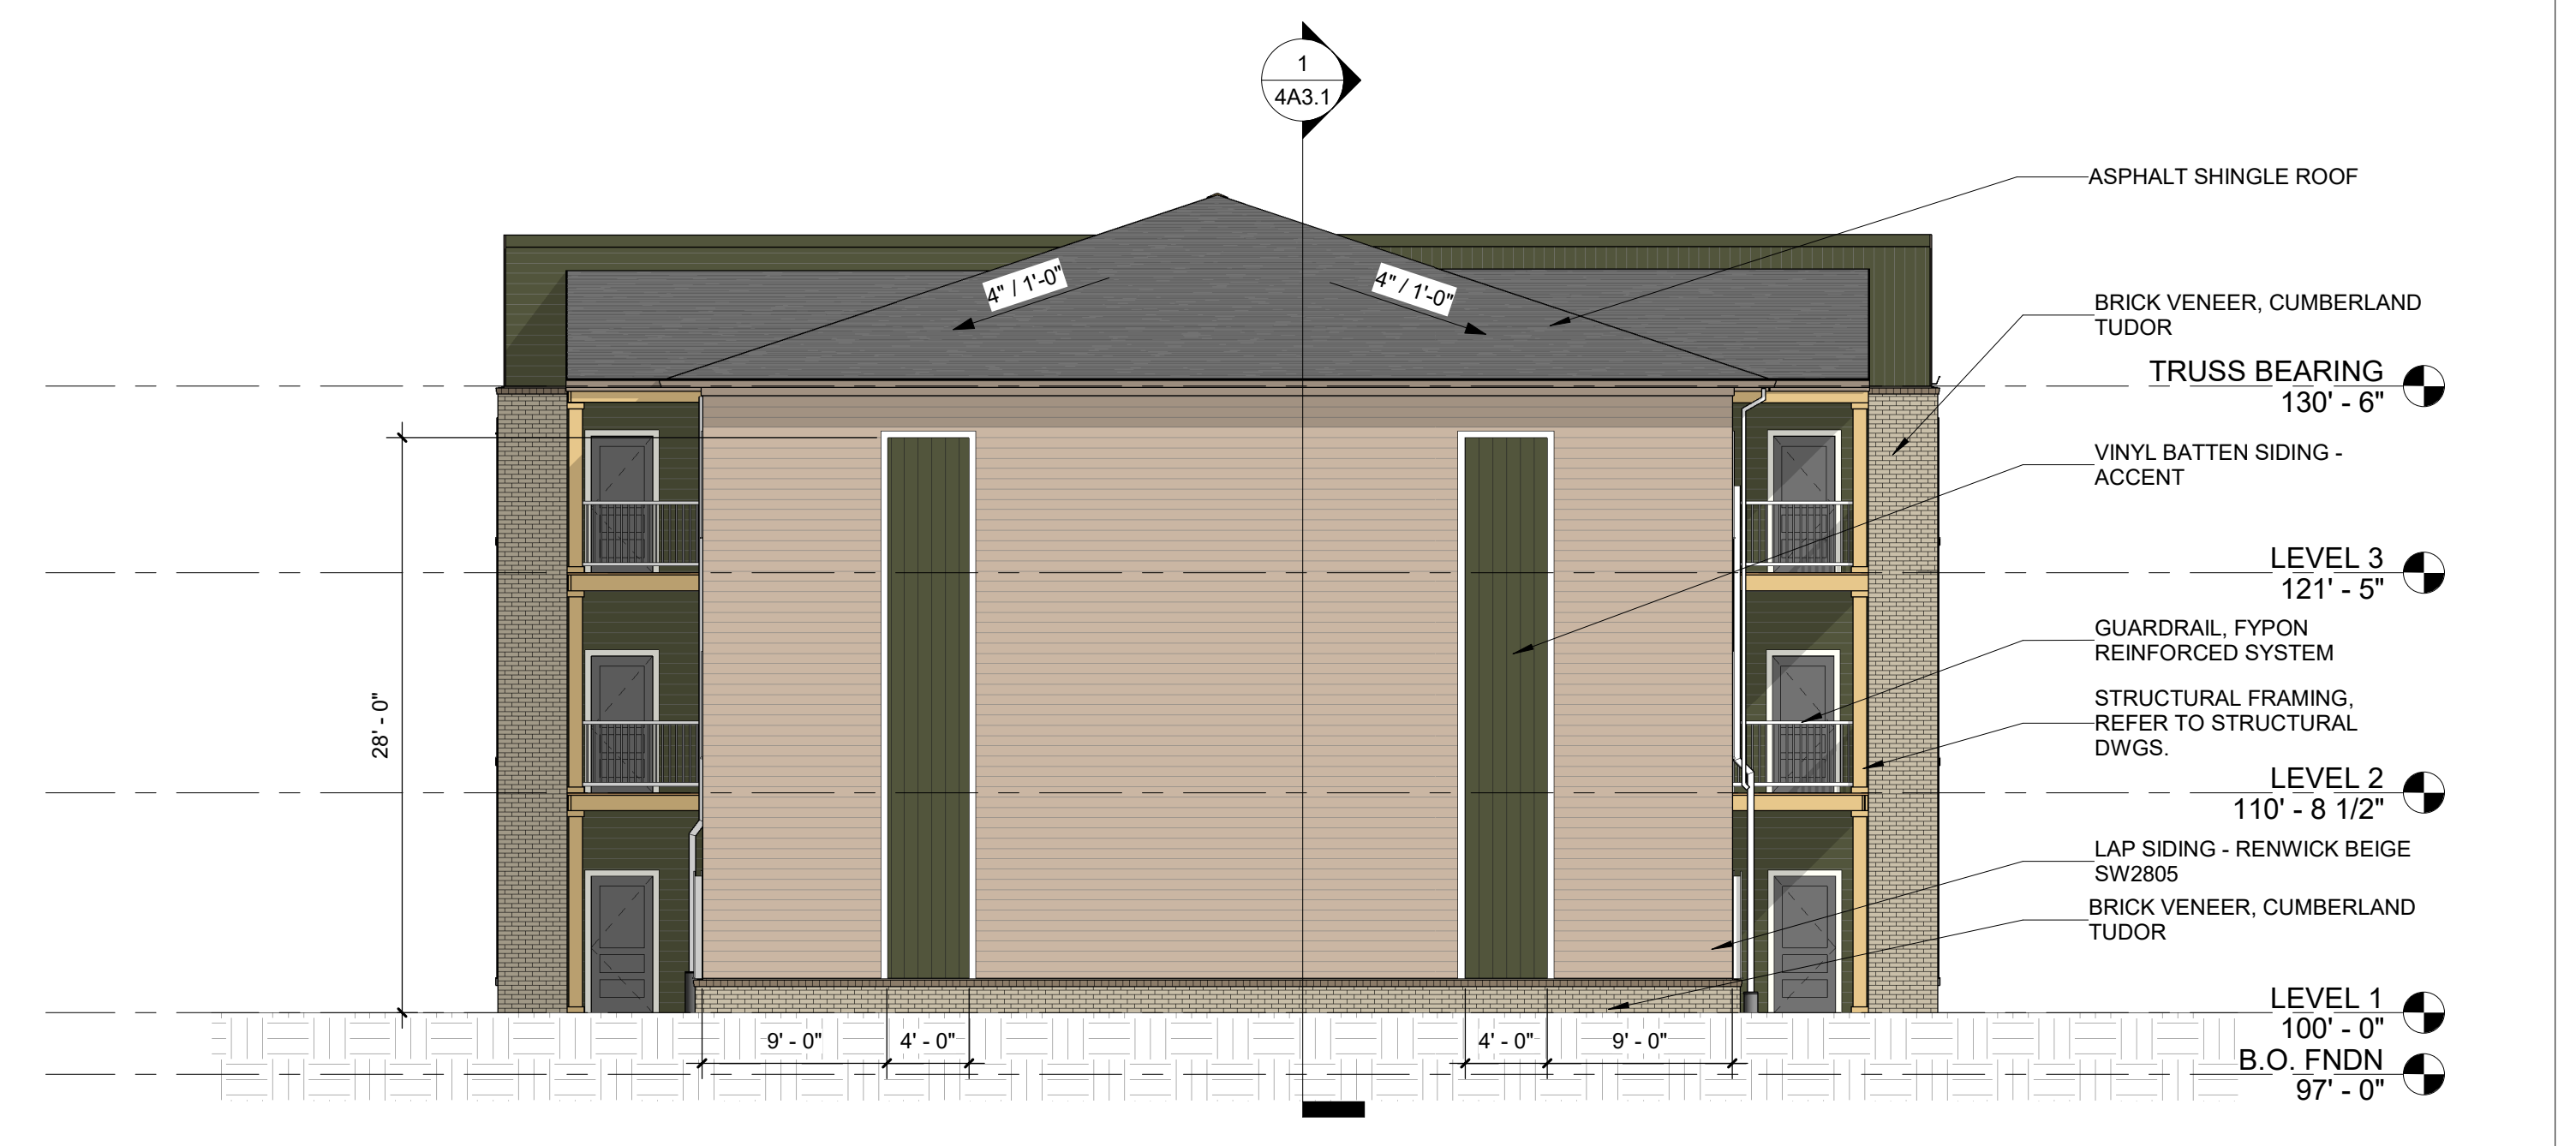

④ 3 BED - LEFT ELEVATION
1/8" = 1'-0"

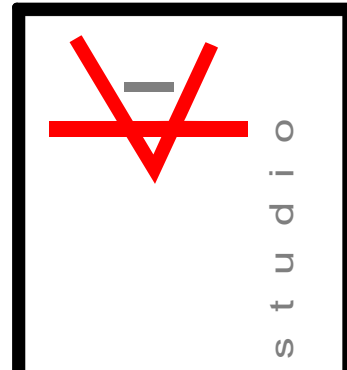

studio **kramer** architects
1231 S Shelby St, Louisville, KY 40203
TEL: 502.499.1100 FAX: 502.499.1101



HIGHGATES DEVELOPMENT
HIGHGATES MANAGEMENT
7801 MONSIEUR CIRCLE
LOUISVILLE, KY 40219

3 BR 24-PLEX - BUILDING
ELEVATIONS
THE GANTRY APARTMENTS
5106 SOUTH WILSON ROAD AT HWY 220
ELIZABETHTOWN, KY 40301

DATE : 08/02/22
DRAWN BY : BCM
CHECKED BY : SK
REVISIONS :

2022-40

4A2.2

PROGRESS SET