



1 FRONT ELEVATION (NORTH)  
A201 1/8" = 1'-0"

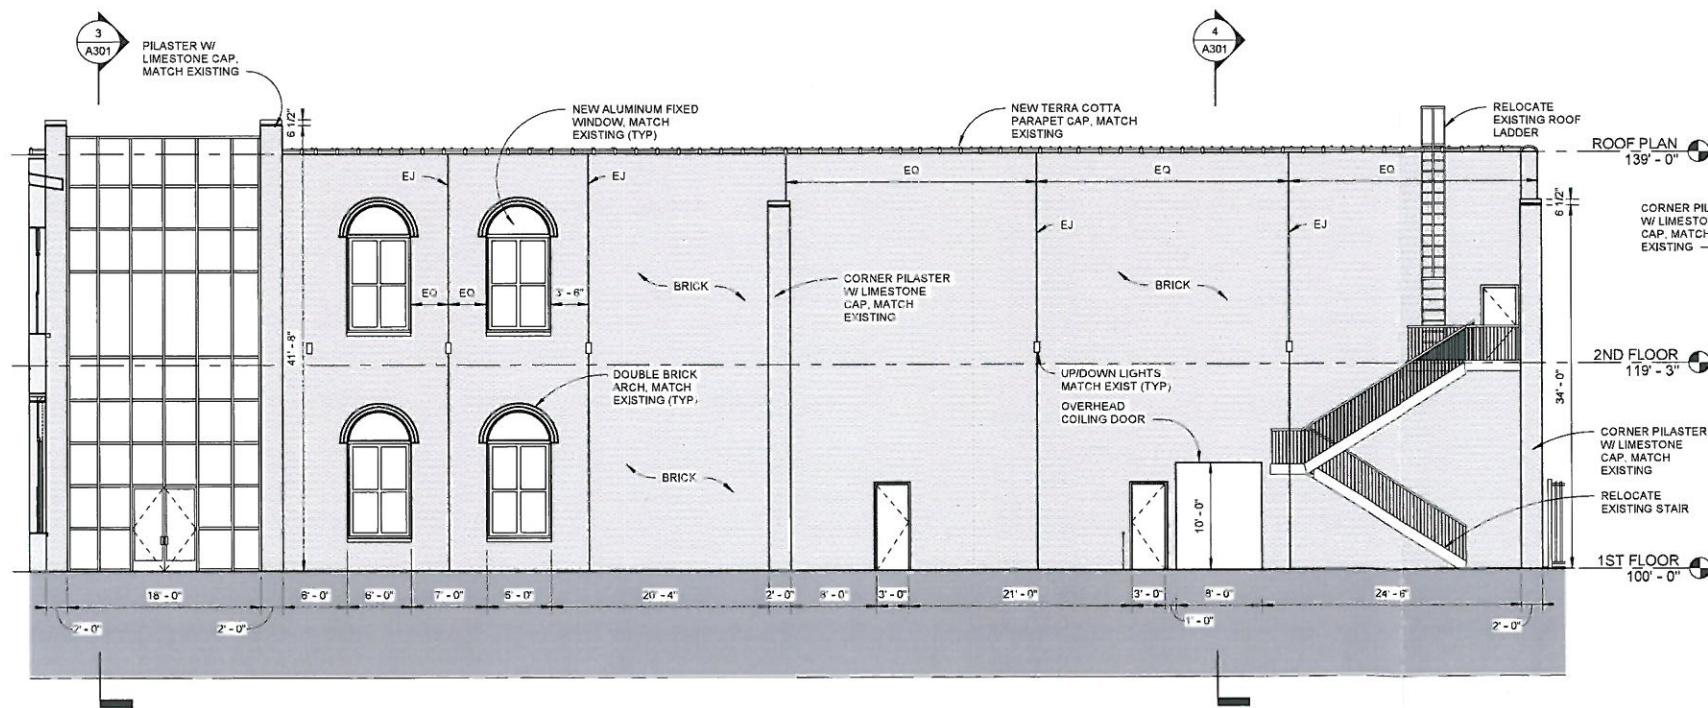

2 REAR ELEVATION (SOUTH)  
A201 1/8" = 1'-0"

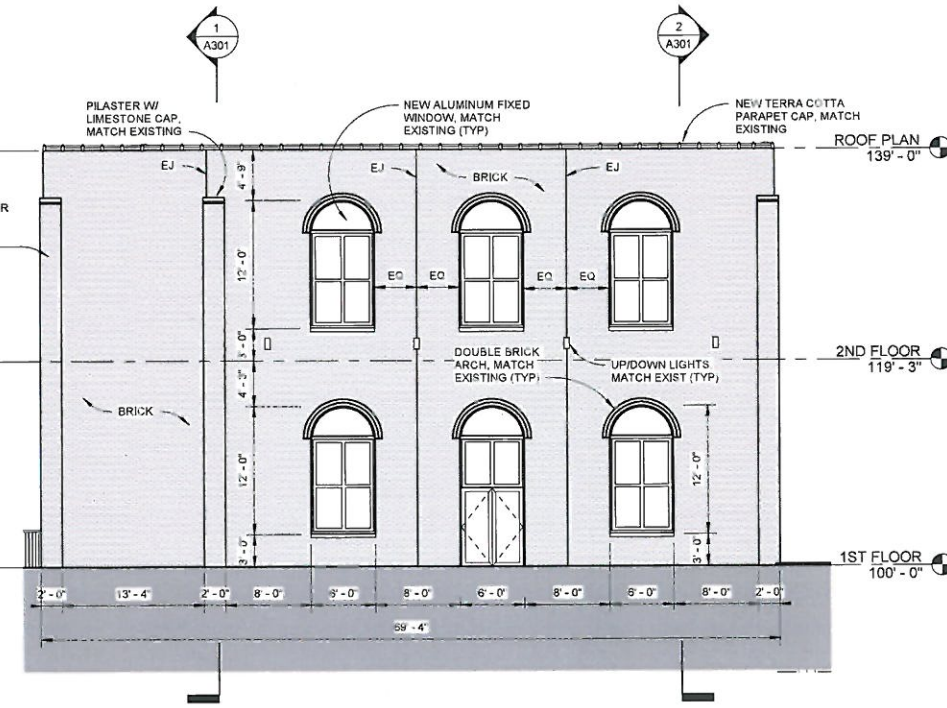

3 SIDE ELEVATION (EAST)  
A201 1/8" = 1'-0"

RECEIVED

OCT 31 2019

PLANNING & DESIGN SERVICES

HATCH INDICATES EXISTING BUILDING

REVISIONS			
NO.	DESCRIPTION	DATE	BY

COMM	A7580	DATE	08/01/08
DRAWN	Author	DESIGNER	
IN	HSE		

**BRAND HOME 2.0 ADDITION**  
900 E. MAIN ST.  
LOUISVILLE, KY 40202

**ANGEL'S ENVY**

**ELEVATIONS**

**ARCHITECTURAL**

550 S. 4TH STREET  
LOUISVILLE, KY 40202  
V. 502.583.8888  
F. 502.583.8414  
www.josephandjoseph.com

**JOSEPH & JOSEPH**  
ARCHITECTS SINCE 1908

© 2017 C. Neill Miller III Architect, Curator X, Master IV Architect

SHEET A201 SET

19-DDP-0062