


1ST FLOOR - ALL UNIT PLAN-A

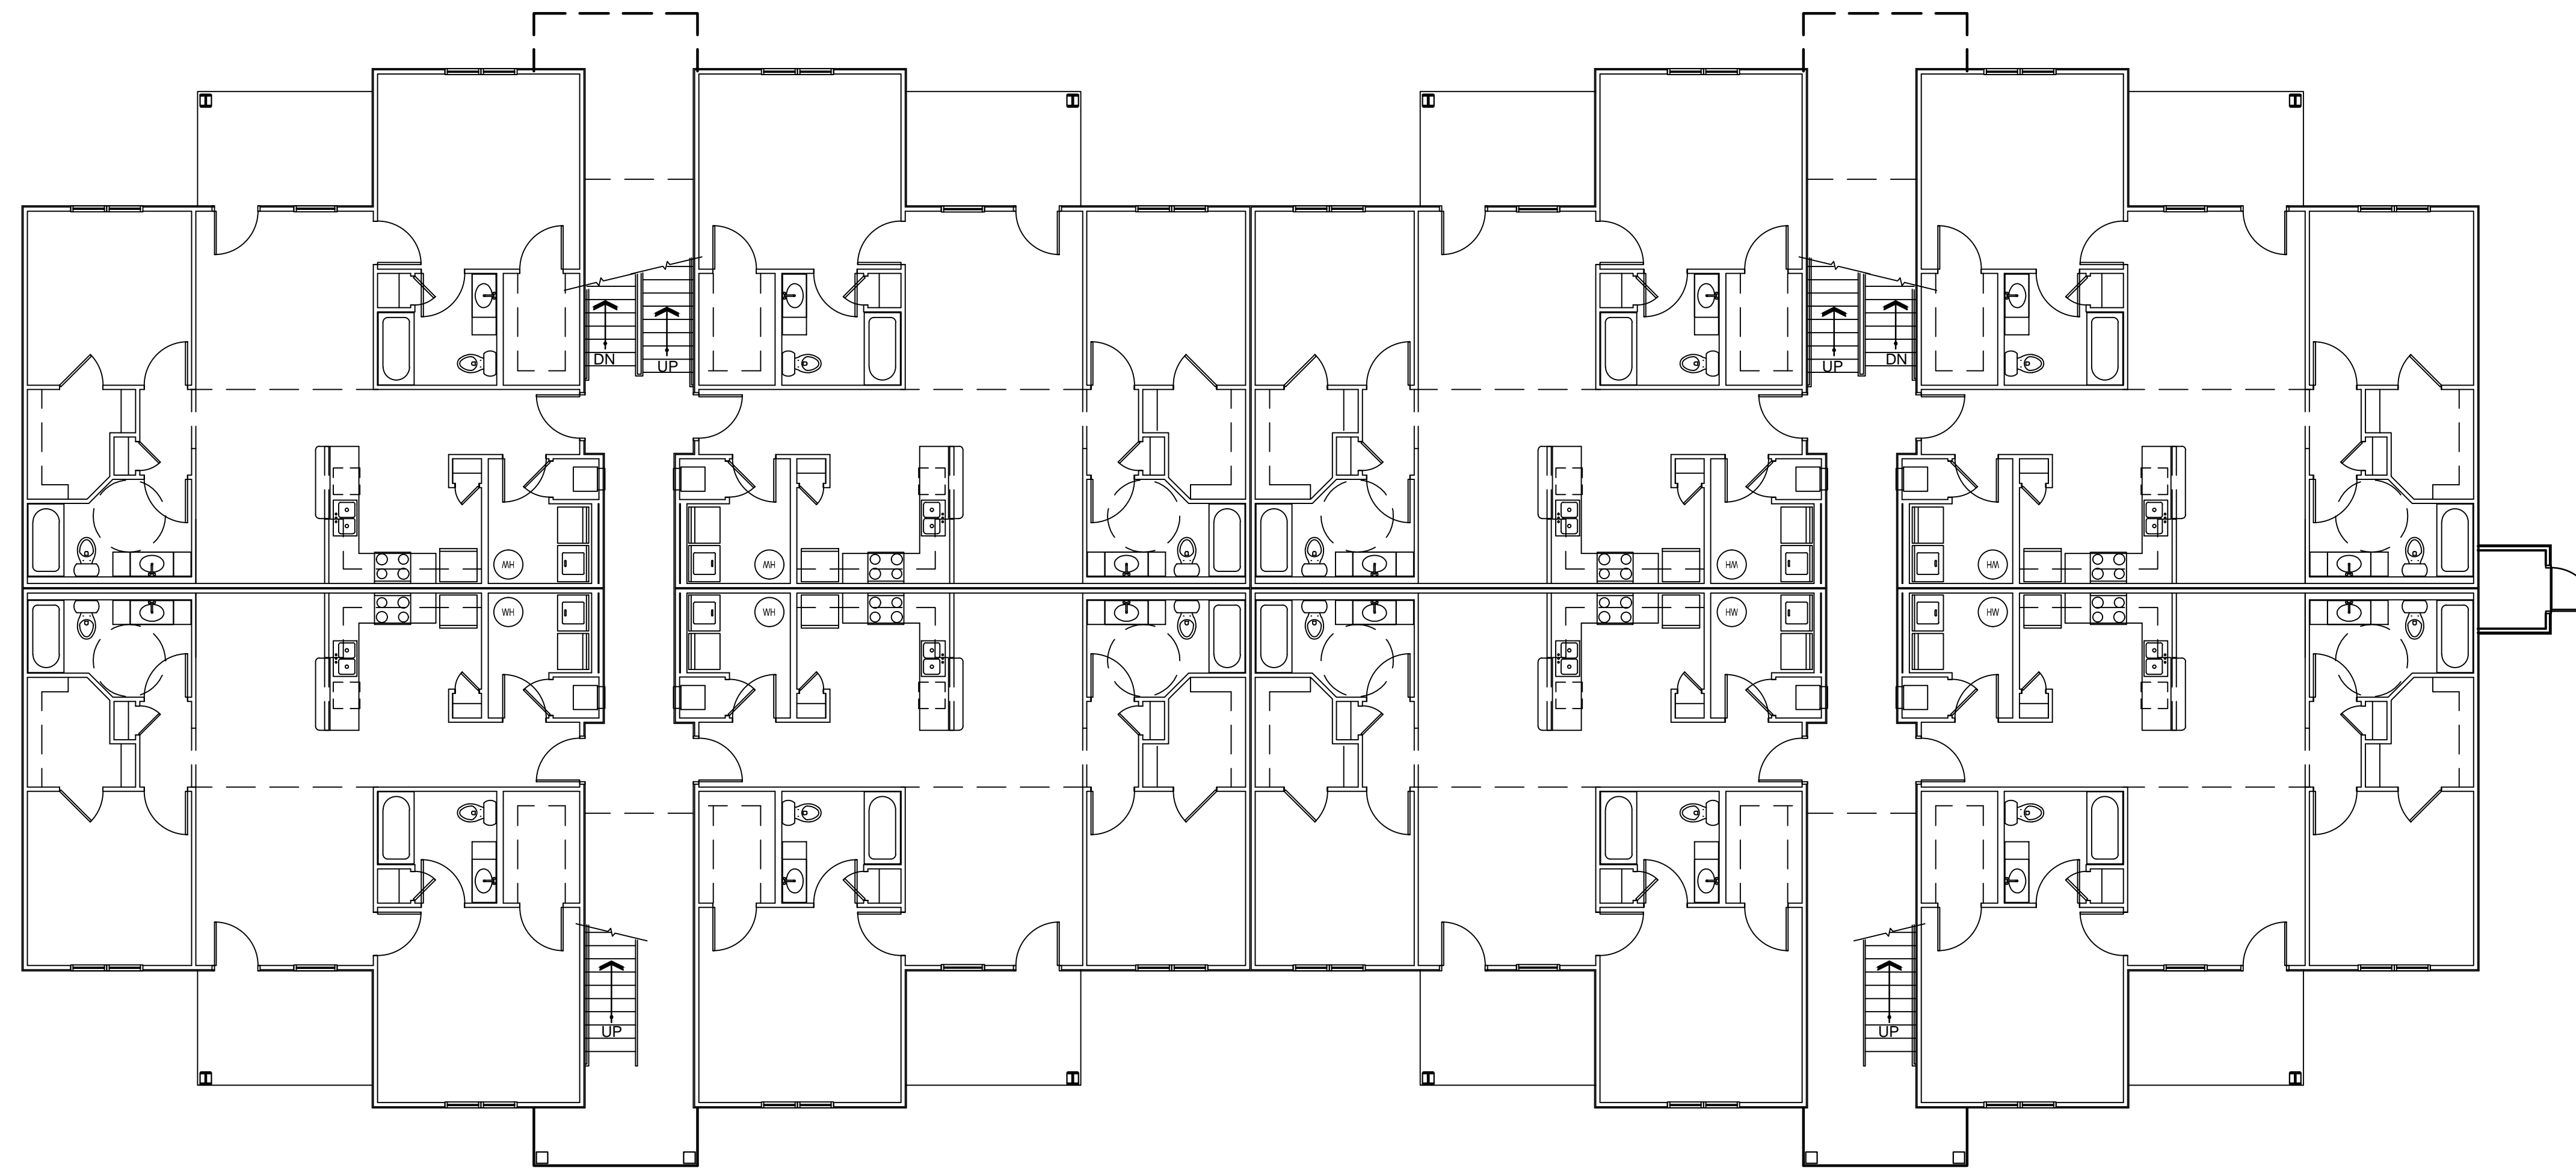

01 FIRST FLOOR PLAN
SCALE: 1/8" = 1'-0"

WALL LEGEND

	2x4 WOOD STUD WALL
	3-5/8" METAL STUD WALL
	8" METAL BUILDING GIRTS WITH METAL SIDING
	8" CMU BLOCK WALL
	8" CMU BLOCK WALL WITH RIGID INSULATION, AIR GAP AND BRICK VENEER
	2x4 WOOD STUD WALL WITH EXTERIOR GRADE SHEATHING, AIR GAP AND BRICK VENEER
	3-5/8" METAL STUD WALL WITH EXTERIOR GRADE SHEATHING, AIR GAP AND BRICK VENEER
	2x4 WOOD STUD KNEE WALL
	3-5/8" METAL STUD KNEE WALL

*ALL MATERIALS ARE SIZES LISTED IN THIS LEGEND UNLESS OTHERWISE DIMENSIONED ON THIS PLAN OR SPECIFIED IN THE DETAILS AT A DIFFERENT SIZE

NOTE: ALL DIMENSIONS ARE TO FACE OF STUD
NOTE: GENERAL CONTRACTOR RESPONSIBLE FOR COORDINATION OF ALL SUB TRADES AND REQUIREMENTS BY OWNER
NOTE: ELECTRICAL, HVAC AND PLUMBING TO BE RELOCATED PER FEDERAL, STATE AND LOCAL CODES. GENERAL CONTRACTOR TO COORDINATE.

Keyes Architects and Associates expressly reserve its common law copyright and other property rights in these documents. These documents are considered proprietary information and shall not be upgraded, changed or copied in any form or matter whatsoever nor are they to be assigned to any third party without first obtaining the express written permission and consent of Keyes Architects and Associates, 4717 Preston Highway, Louisville, Kentucky 40213

FIRST FLOOR PLAN


A1.01

I:\PROJECTS\21-4239 APARTMENTS - West Orell\Drawings\A1.01 Floor Plan.dwg, 11/5/2021, 3:08:51 PM, ekeyes
PROJECT: WEST ORELL APARTMENTS - FILE: A1.01 Floor Plan.dwg - DATE: NOV 05 2021 3:08PM - BY: NICK MCCARTHY

NEW CONSTRUCTION
KEYES ARCHITECTS & ASSOCIATES
 4717 PRESTON HIGHWAY
 LOUISVILLE, KENTUCKY 40213 (502) 636-5113

NEW CONSTRUCTION:
WEST ORELL APARTMENTS
 6805 WEST ORELL ROAD
 LOUISVILLE, KY

2ND FLOOR - ALL UNIT PLAN-A

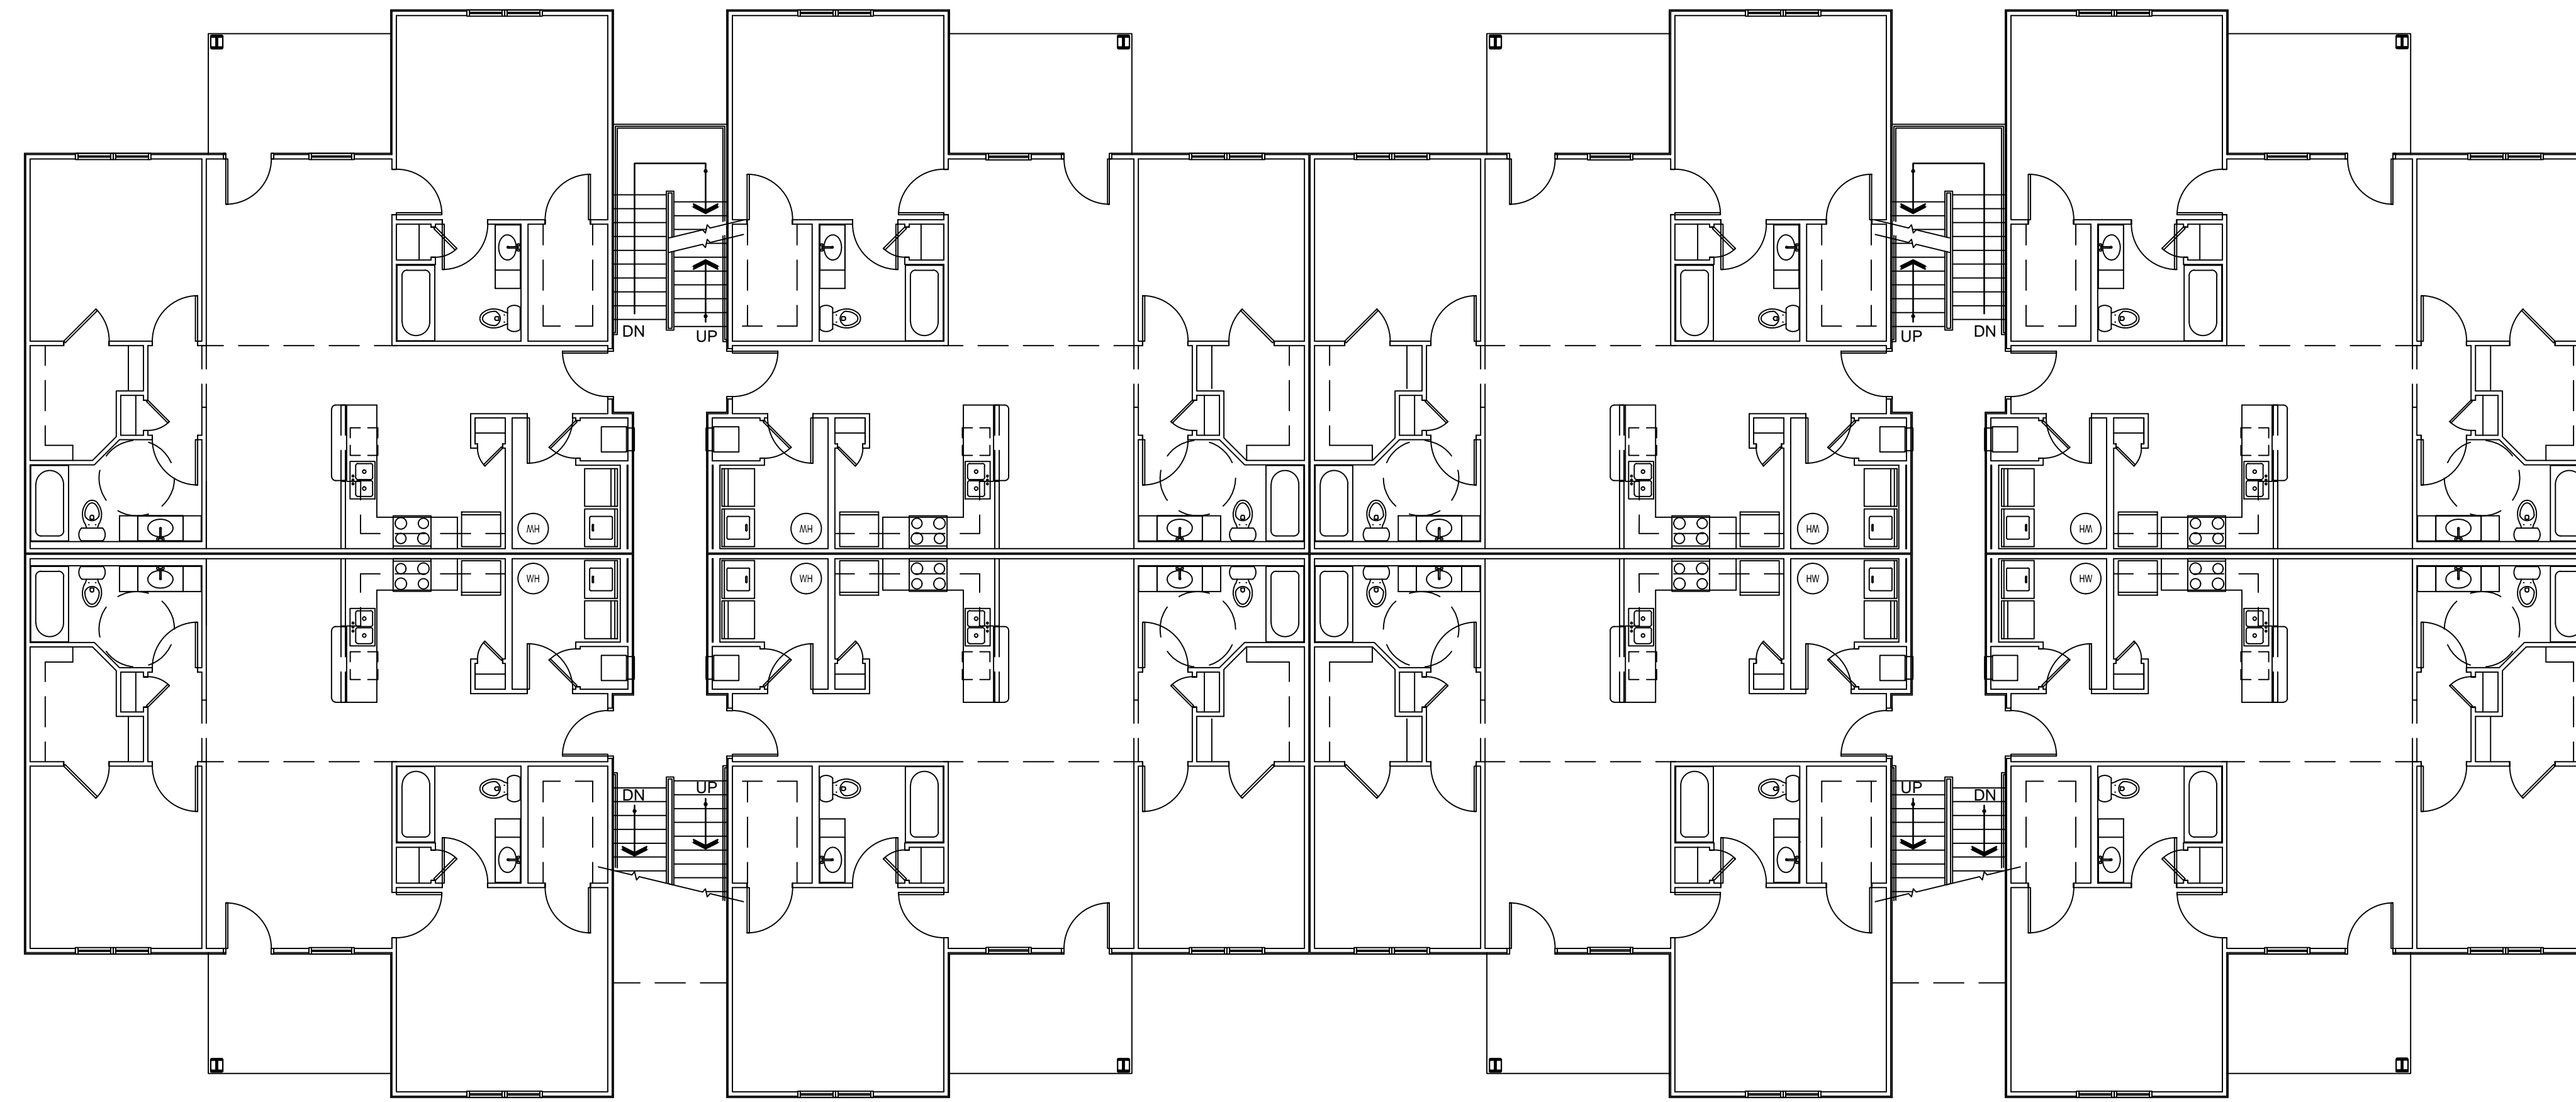

01 SECOND FLOOR PLAN
SCALE: 1/8" = 1'-0"

I:\2021\21-4239 APARTMENTS - West Orell\Drawings\1.02 Second Floor Plan.dwg, 11/5/2021, 3:08:59 PM, ekeyes
PROJECT: WEST ORELL APARTMENTS - FILE: A1.02 Second Floor Plan.dwg, Nov 05 2021


NEW CONSTRUCTION:
WEST ORELL APARTMENTS
6605 WEST ORELL ROAD
LOUISVILLE, KY

KEYES ARCHITECTS & ASSOCIATES
4717 PRESTON HIGHWAY
LOUISVILLE, KENTUCKY 40213 (502) 636-5113

Keys Architects and Associates expressly reserve its common law copyright and other property rights in these documents. These documents are considered proprietary information and shall not be upgraded, changed or copied in any form or matter whatsoever nor are they to be assigned to any third party without first obtaining the express written permission and consent of Keys Architects and Associates, 4717 Preston Hwy, Louisville, Kentucky 40213

SECOND FLOOR PLAN
A1.02

3RD FLOOR - ALL UNIT PLAN-A

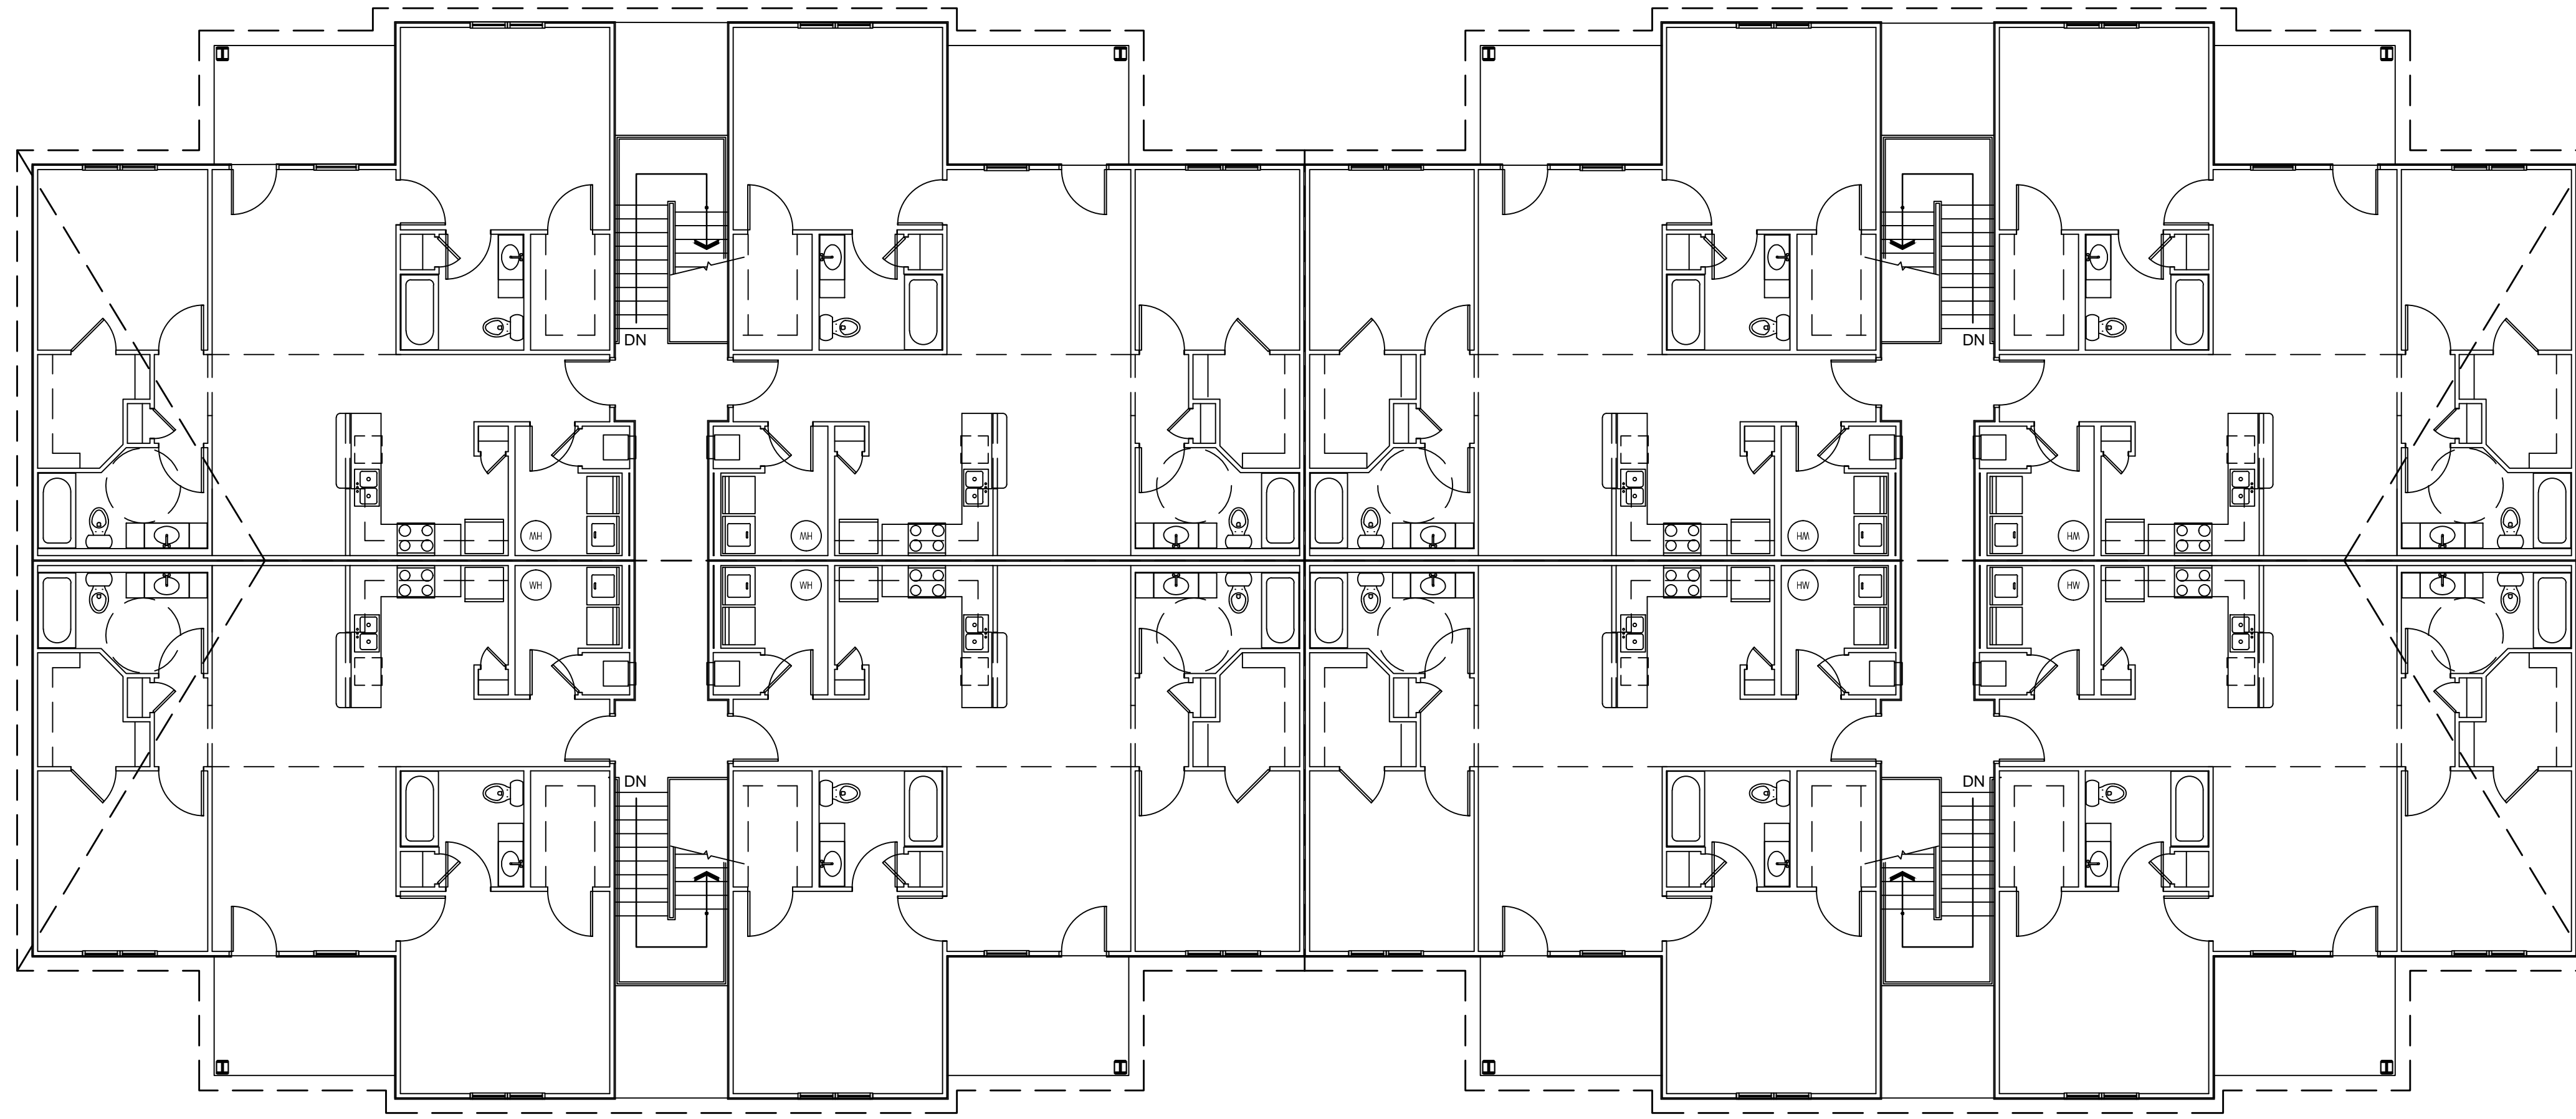

01 THIRD FLOOR PLAN
SCALE: 1/8" = 1'-0"

I:\2021\21-4239\APARTMENTS - West Orell\Drawings\A1_03_Third Floor Plan.dwg, 11/5/2021, 3:07:07 PM, ekeys

NEW CONSTRUCTION
KEYES ARCHITECTS & ASSOCIATES
4717 PRESTON HIGHWAY
LOUISVILLE, KENTUCKY 40213 (502) 636-5113

NEW CONSTRUCTION:
WEST ORELL APARTMENTS
6605 WEST ORELL ROAD
LOUISVILLE, KY

Keys Architects and Associates expressly reserve its common law copyright and other property rights in these documents. These documents are considered proprietary information and shall not be upgraded, changed or copied in any form or matter whatsoever nor are they to be assigned to any third party without first obtaining the express written permission and consent of Keys Architects and Associates, 4717 Preston Hwy, Louisville, Kentucky 40213


THIRD FLOOR PLAN
A1.03



01 FRONT ELEVATION
SCALE: 1/8" = 1'-0"



02 REAR ELEVATION
SCALE: 1/8" = 1'-0"

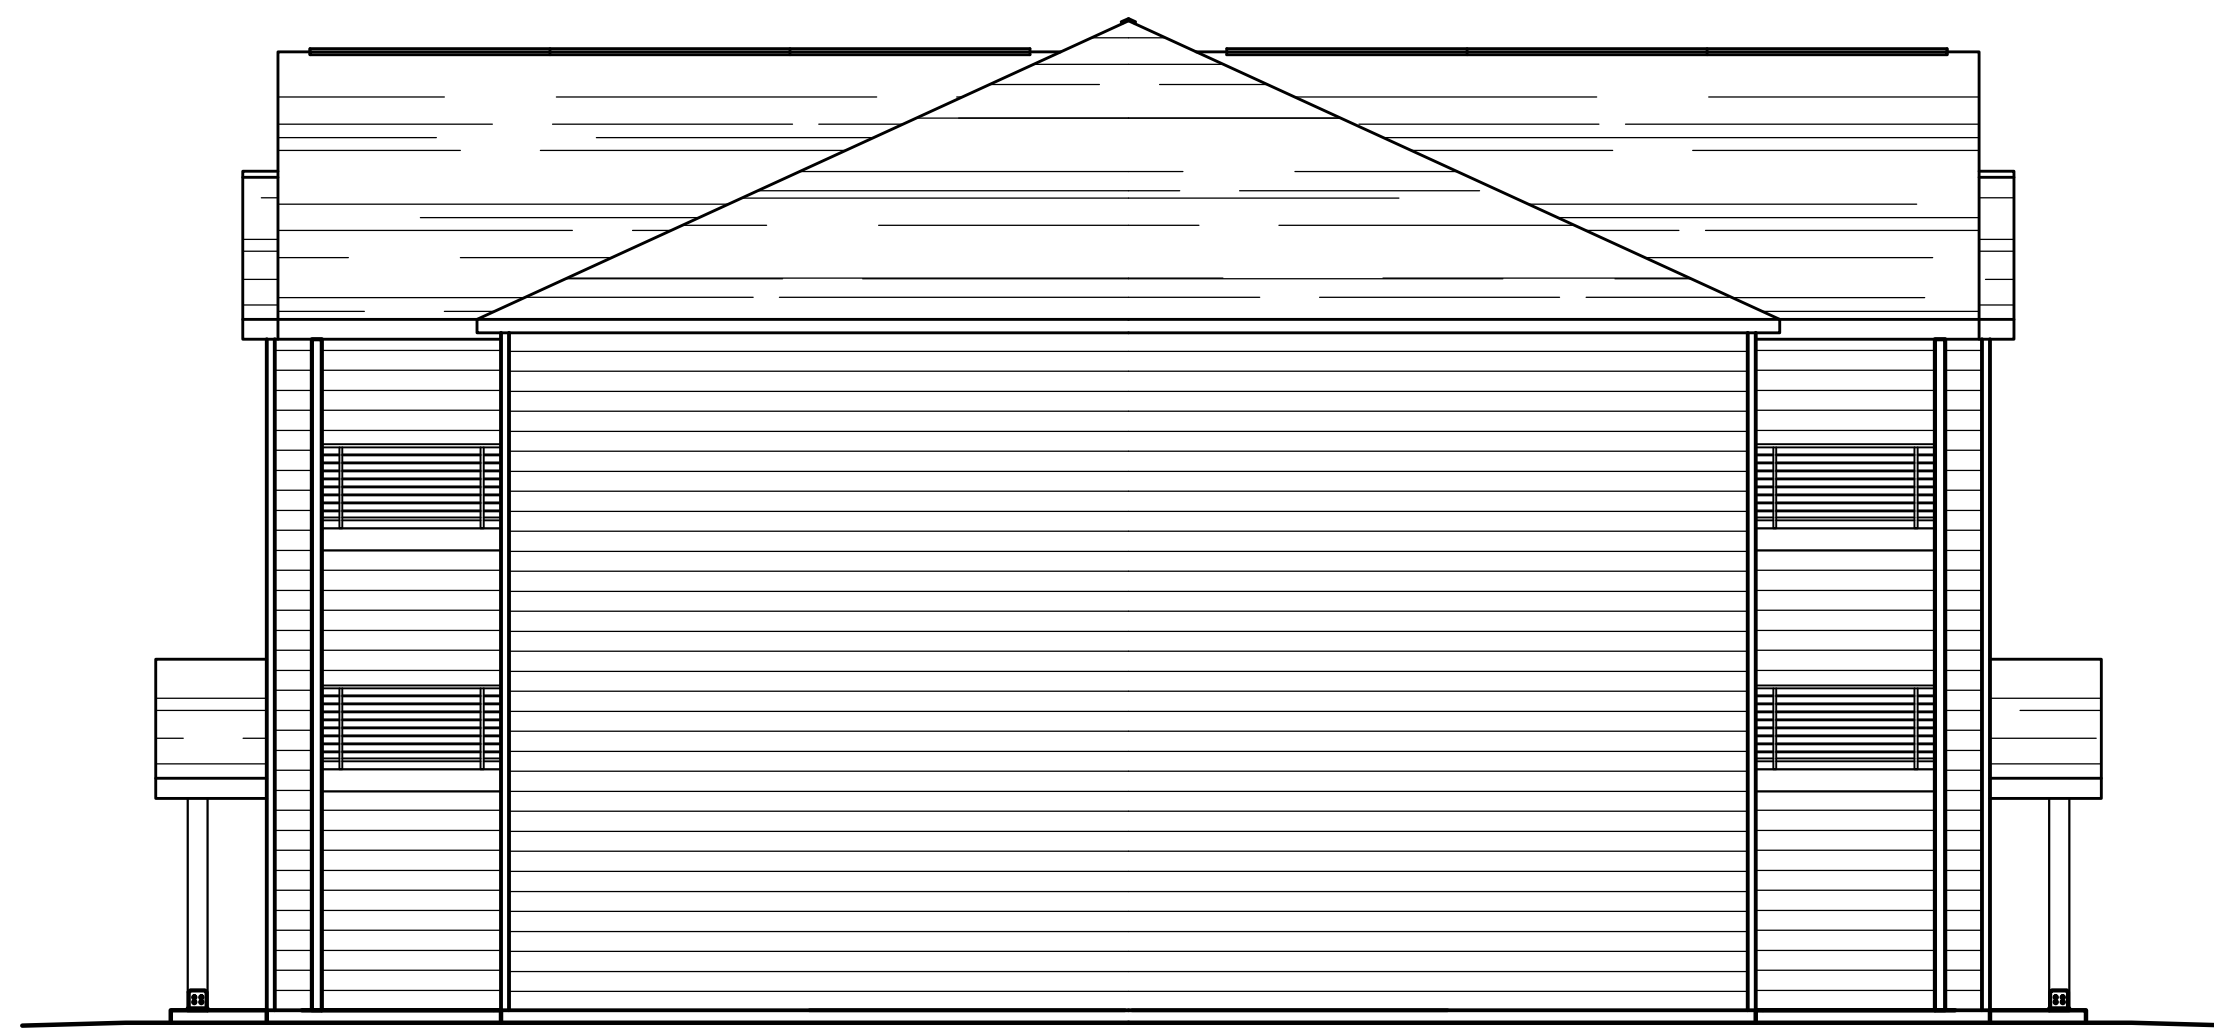

03 SIDE ELEVATION
SCALE: 1/8" = 1'-0"



04 SIDE ELEVATION
SCALE: 1/8" = 1'-0"

Keyes Architects and Associates expressly reserve its common law copyright and other property rights in these documents. These documents are considered proprietary information and shall not be upgraded, changed or copied in any form or matter whatsoever nor are they to be assigned to any third party without first obtaining the express written permission and consent of Keyes Architects and Associates, 4717 Preston Highway, Louisville, Kentucky 40213

EXTERIOR ELEVATIONS

A2.01

I:\2021\21-4239\Drawings\A2.01 Exterior Elevations.dwg, 11/5/2021, 3:07:18 PM, ekeys
PROJECT: WEST ORELL APARTMENTS - FILE: A2.01 Exterior Elevations.dwg - DATE: Nov 26, 2021

NEW CONSTRUCTION:

WEST ORELL APARTMENTS
6605 WEST ORELL ROAD
LOUISVILLE, KY

KEYES ARCHITECTS & ASSOCIATES
4717 PRESTON HIGHWAY
LOUISVILLE, KENTUCKY 40213 (502) 636-5113

NEW CONSTRUCTION