

SHINGLES FIBERGLASS
COMPOSITE CLASS 'A'
OVER 30# FELT OVER
3/4" FIRE RETARDANT
DECKING W/ H CLIPS

CONT. MTL. DRIP
EDGE


6" CEMENTITIOUS
FASCIA - PAINT

GUTTER AND D.S.

4" CEMENTITIOUS
TRIM - PAINT

7" CEMENTITIOUS
SIDING - PAINT

GRADE

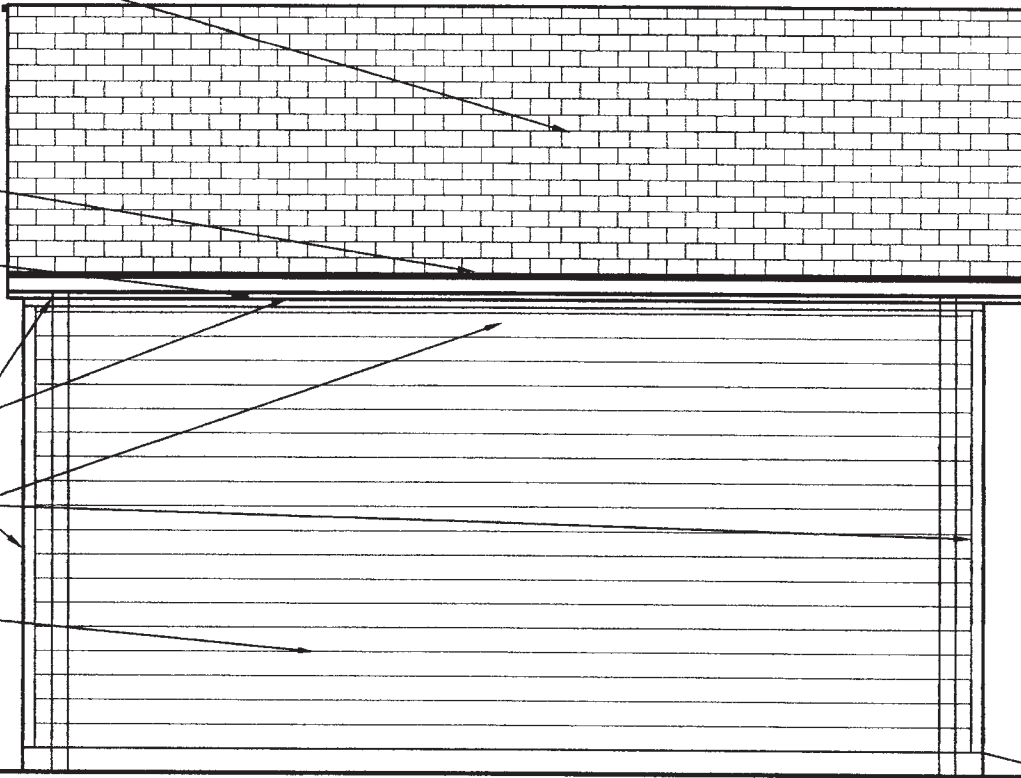

2 BUILDING ELEVATION-WEST

SCALE: 1/4" = 1'-0"

CONT. MTL. DRIP
EDGE

6" CEMENTITIOUS
RAKE - PAINT

7" CEMENTITIOUS
SIDING - PAINT

GUTTER AND D.S.


4" CEMENTITIOUS
TRIM - PAINT

10" CEMENTITIOUS
TRIM - PAINT

6" CEMENTITIOUS
TRIM - PAINT

8'-0"W x 7'-0"H
GARAGE DOOR

GRADE

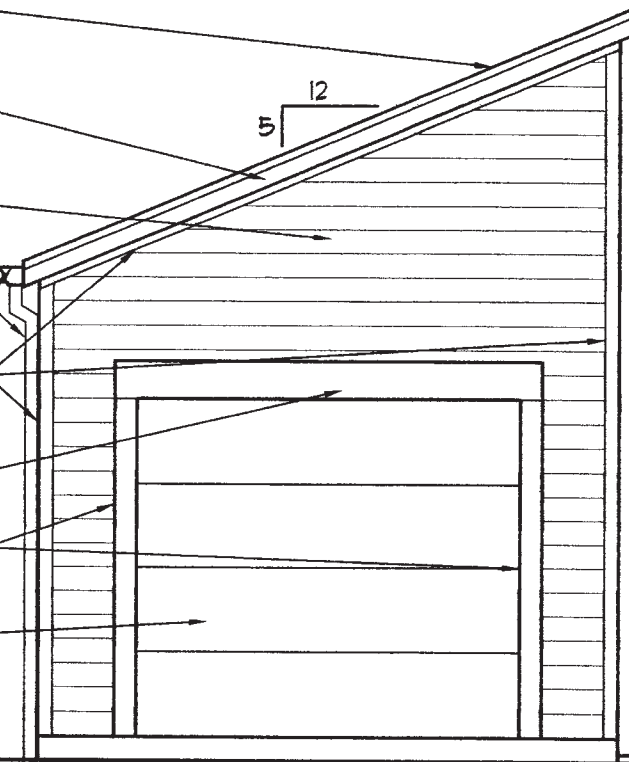

RECEIVED

AUG 20 2019

PERMISSION
DESIGN SERVICES

CONCRETE PAD
SLOPE 1/4" PER 12"
AWAY FROM
BUILDING

1 BUILDING ELEVATION-SOUTH

SCALE: 1/4" = 1'-0"

ELEVATIONS



A-2

08-15-2019

HAMPE RESIDENCE
3917 KENNISON AVE
LOUISVILLE KY 40207

GIRDLER GROUP, LLC

135 CHENOWETH LANE 40207
TEL 502.897.9303 www.girdlergroup.com

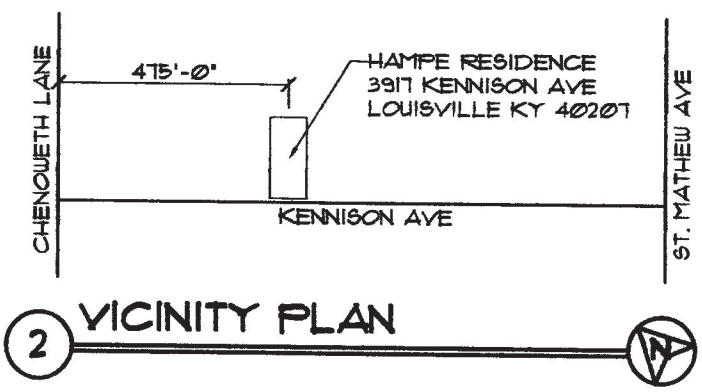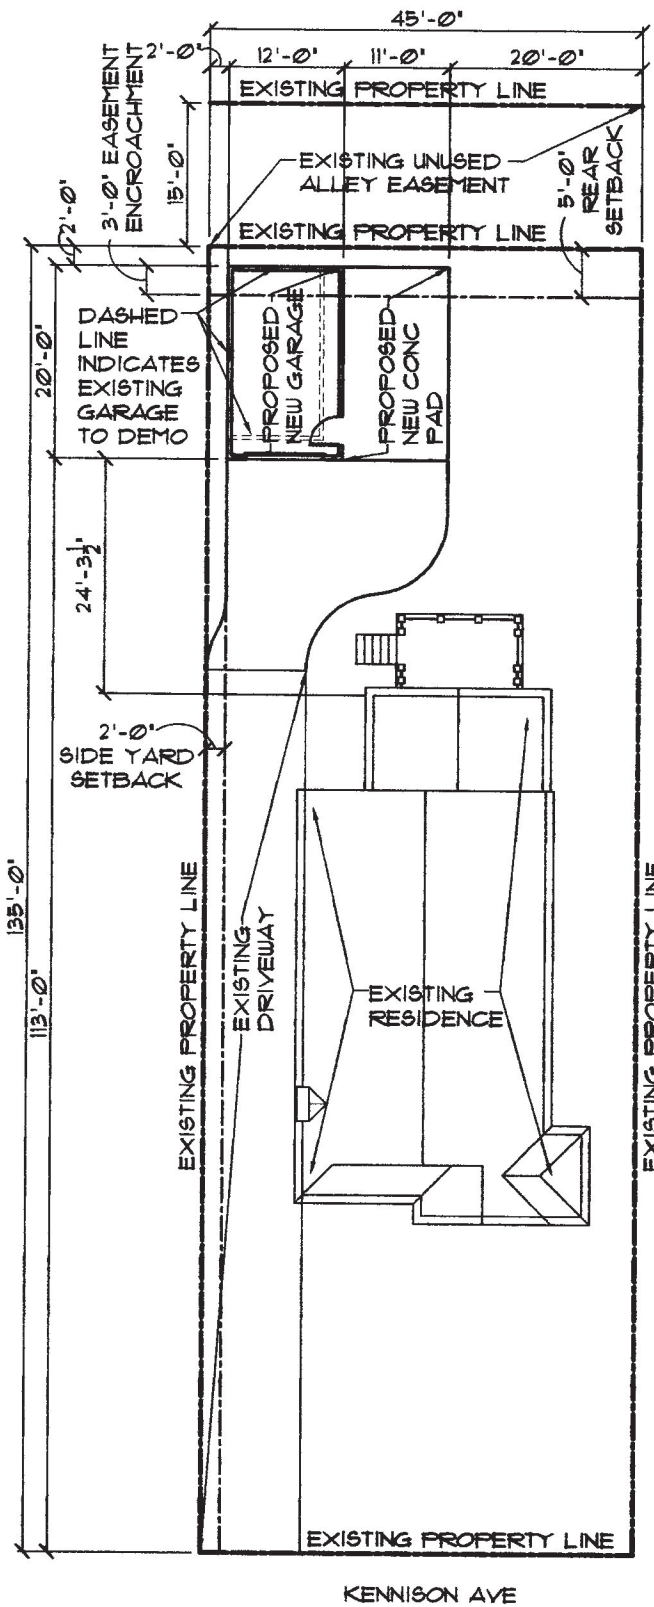

HAMPE RESIDENCE 3917 KENNISON AVE LOUISVILLE KY 40207 PARCEL ID: 027900310010 ZONE: R4 - SINGLE FAMILY FORM DISTRICT: NEIGHBORHOOD
VARIANCE FOR REAR YARD SETBACK
REQUIRED: 5FT REQUESTED: 2FT (EXISTING)

RECEIVED
AUG 20 2019
PLANNING & DESIGN SERVICES

1 SITE PLAN
SCALE: 1" = 20'-0"
JOB NORTH

SITE PLANS	HAMPE RESIDENCE 3917 KENNISON AVE LOUISVILLE KY 40207	GIRDLER GROUP, LLC 135 CHENOWETH LANE 40207 TEL 502.897.9303 www.girdlergroup.com
A = 1 08-15-2019		