


LEFT ELEVATION
1/8" = 1'0"

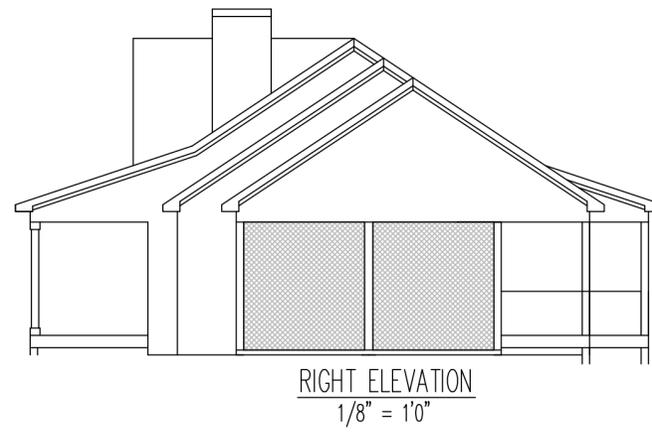

RIGHT ELEVATION
1/8" = 1'0"



REAR ELEVATION
1/8" = 1'0"

NOTE:
THIS IS AN ALL HARDIE PLANK HOUSE



FRONT ELEVATION
1/4" = 1'0"

1/17/17
Scale: AS SHOWN
ERIC HAWKES

E

SMITH RESIDENCE
8508 THIXTON LANE
ELEVATIONS
HAWK DESIGN 502-548-2405




DATE	REVISION
4/18/17	MISC REVISIONS
4/24/17	MISC REVISIONS
4/26/17	MISC REVISIONS
7/13/17	MISC REVISIONS
9/27/17	FINAL CONSTRUCTION DWGS

NOTE:
BUILDER MUST VERIFY ALL
DIMENSIONS, DRAWINGS AND
CODE COMPLIANCE BEFORE
STARTING CONSTRUCTION.

Tony and Starr Tingle
Owners
502-639-5203



8' BASEMENT WALL WITH TRIPLE SILL PLATE
NO BRICKLEDGE
FRAME ALL WALLS (INCLUDING ENTIRE PERIMETER)

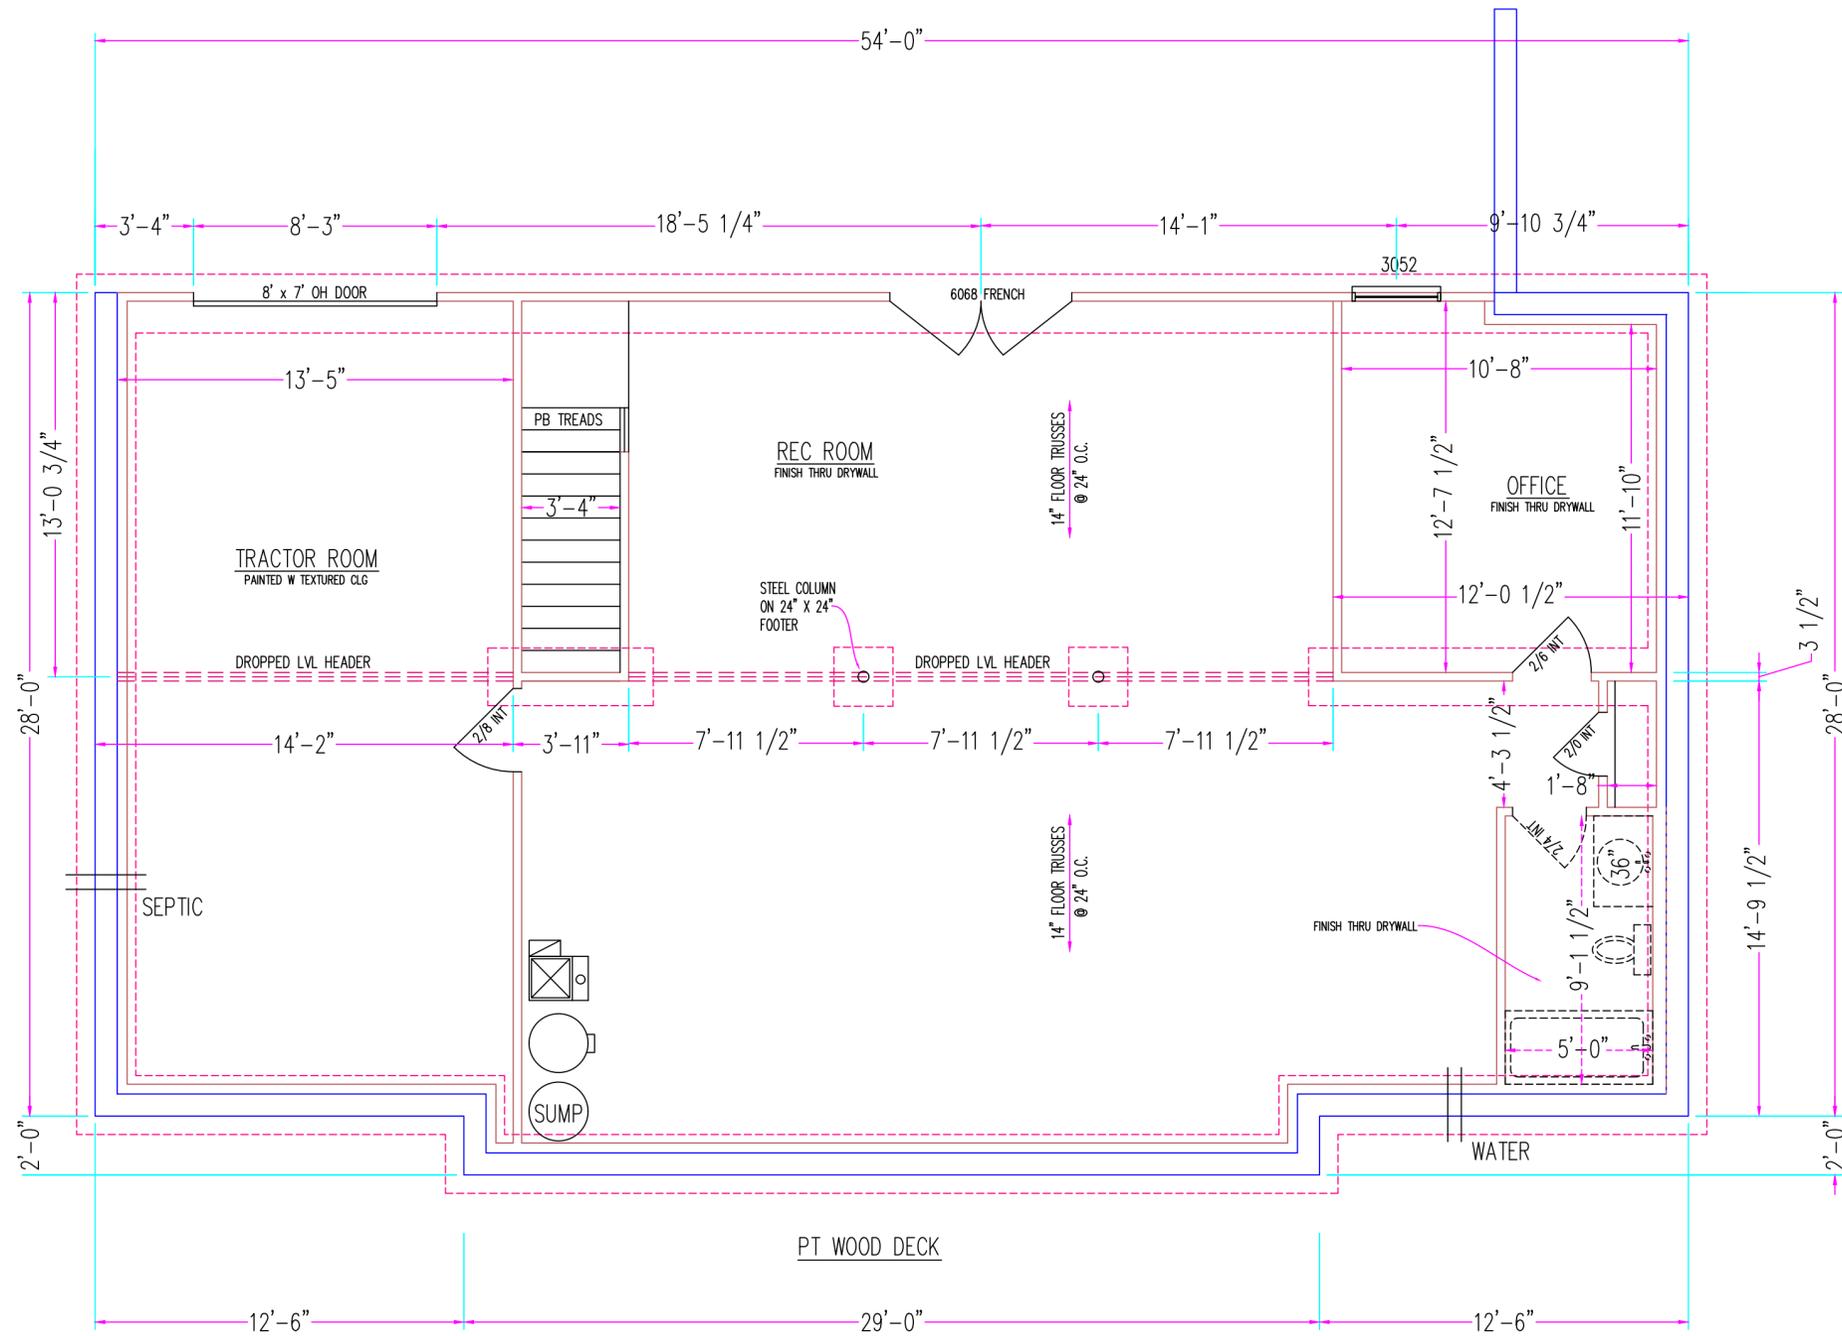

1/17/17
Scale: 1/4" = 1'0"
ERIC HAWKES

B

SMITH RESIDENCE
8508 THIXTON LANE
BASEMENT
HAWK DESIGN 502-548-2405




DATE	REVISION
4/18/17	MISC REVISIONS
4/24/17	MISC REVISIONS
4/26/17	MISC REVISIONS
7/13/17	MISC REVISIONS
9/27/17	FINAL CONSTRUCTION DWGS

NOTE:
BUILDER MUST VERIFY ALL
DIMENSIONS, DRAWINGS AND
CODE COMPLIANCE BEFORE
STARTING CONSTRUCTION.

Tony and Starr Tingle
Owners
502-639-5203



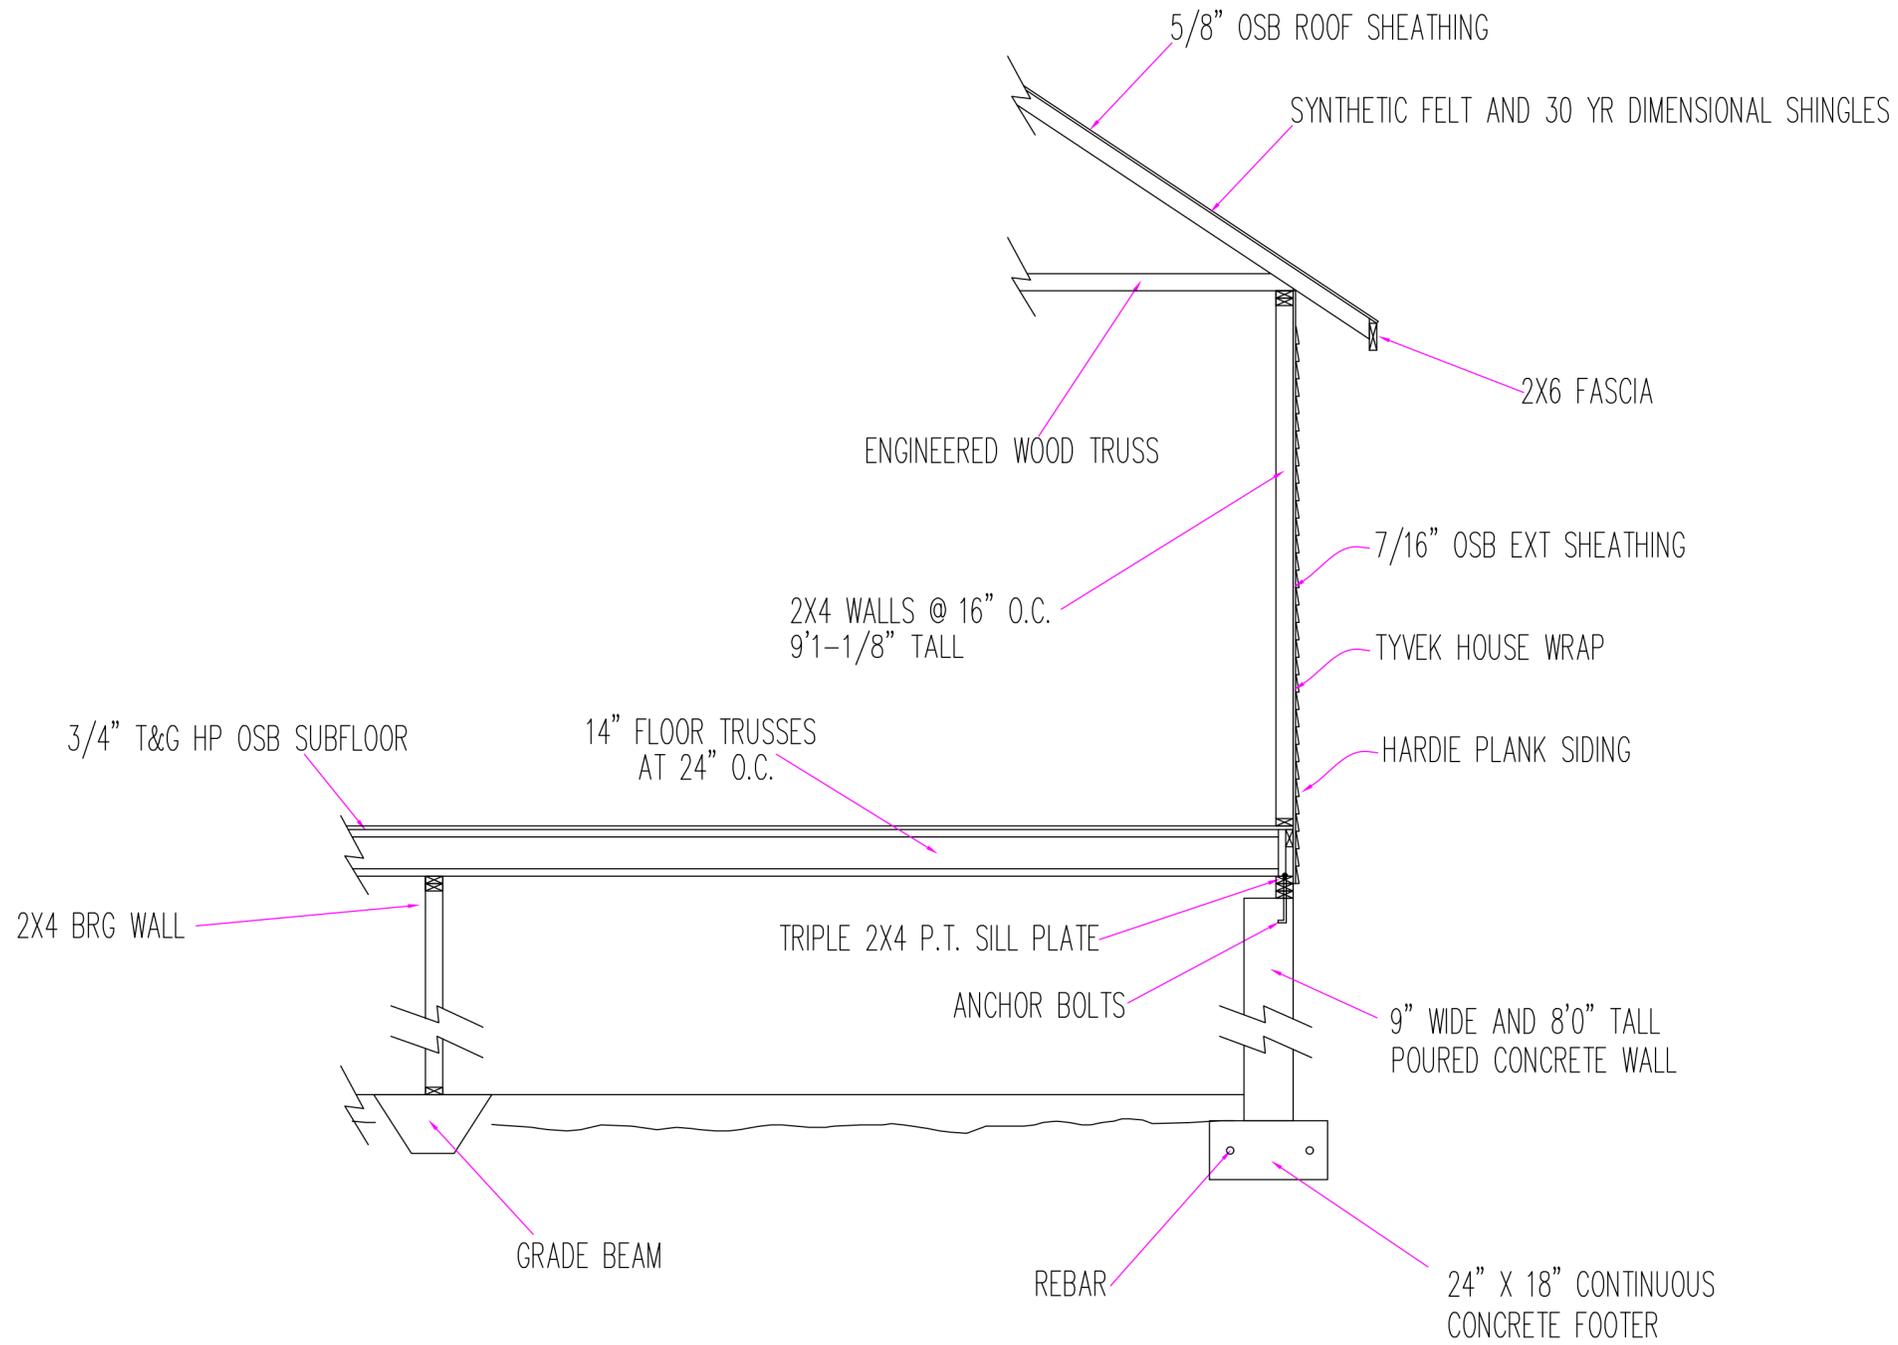

1/17/17
 Scale: 1/2" = 1'0"
 ERIC HAWKES



SMITH RESIDENCE
 8508 THIXTON LANE
SECTION
 HAWK DESIGN 502-548-2405

DATE	REVISION
4/18/17	MISC REVISIONS
4/24/17	MISC REVISIONS
4/26/17	MISC REVISIONS
7/13/17	MISC REVISIONS
9/27/17	FINAL CONSTRUCTION DWGS

NOTE:
 BUILDER MUST VERIFY ALL
 DIMENSIONS, DRAWINGS AND
 CODE COMPLIANCE BEFORE
 STARTING CONSTRUCTION.

Tony and Starr Tingle
 Owners
 502-639-5203

