

NOTE:
THIS IS AN ALL HARDIE PLANK HOUSE



1/17/17
Scale: AS SHOWN
ERIC HAWKES

E

SMITH RESIDENCE
8508 THIXTON LANE
ELEVATIONS
HAWK DESIGN 502-548-2405





DATE	REVISION
4/18/17	MISC REVISIONS
4/24/17	MISC REVISIONS
4/26/17	MISC REVISIONS
7/13/17	MISC REVISIONS
9/27/17	FINAL CONSTRUCTION DWGS

NOTE:
BUILDER MUST VERIFY ALL
DIMENSIONS, DRAWINGS AND
CODE COMPLIANCE BEFORE
STARTING CONSTRUCTION.

Tony and Starr Tingle
Owners
502-639-5203



8' BASEMENT WALL WITH TRIPLE SILL PLATE
 NO BRICKLEDGE
 FRAME ALL WALLS (INCLUDING ENTIRE PERIMETER)

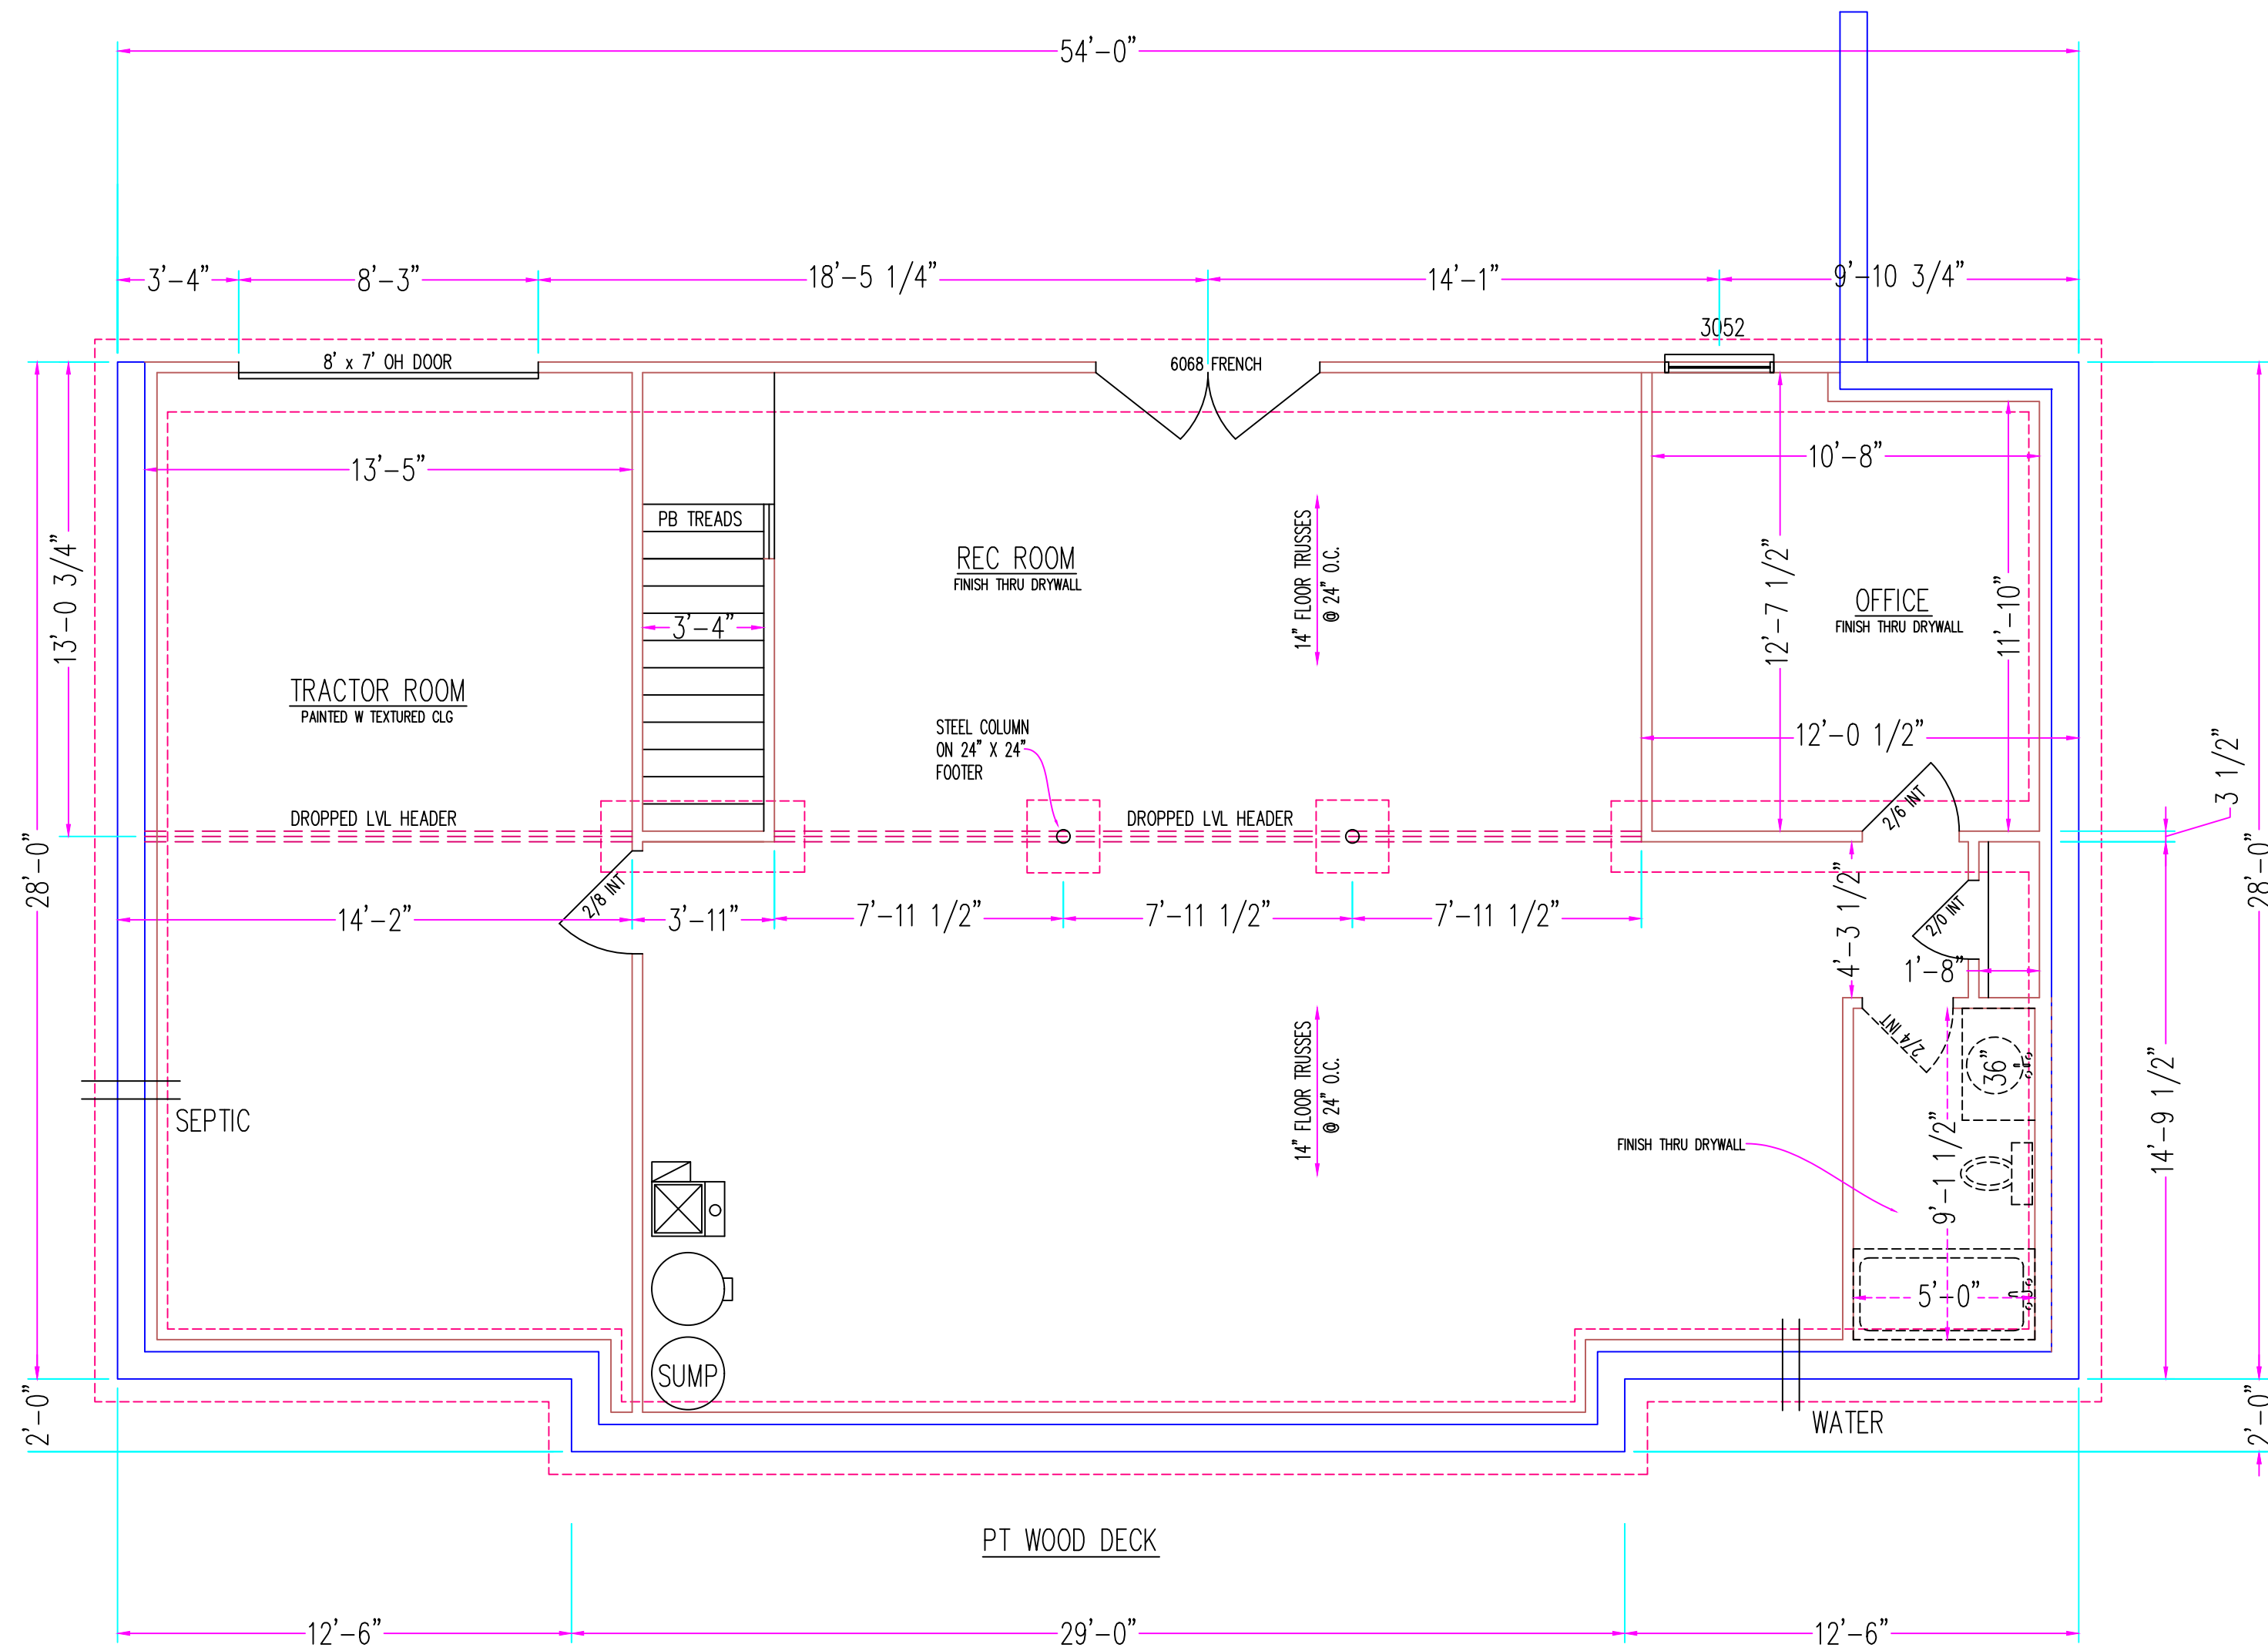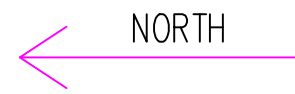

DATE	REVISION
4/18/17	MISC REVISIONS
4/24/17	MISC REVISIONS
4/26/17	MISC REVISIONS
7/13/17	MISC REVISIONS
9/27/17	FINAL CONSTRUCTION DWGS

NOTE:
 BUILDER MUST VERIFY ALL
 DIMENSIONS, DRAWINGS AND
 CODE COMPLIANCE BEFORE
 STARTING CONSTRUCTION.

1/17/17
 Scale: 1/4" = 1'0"
 ERIC HAWKES


SMITH RESIDENCE
 8508 THIXTON LANE
BASEMENT
 HAWK DESIGN 502-548-2405

B

Tony and Starr Tingle
 Owners
 502-639-5203



NORTH

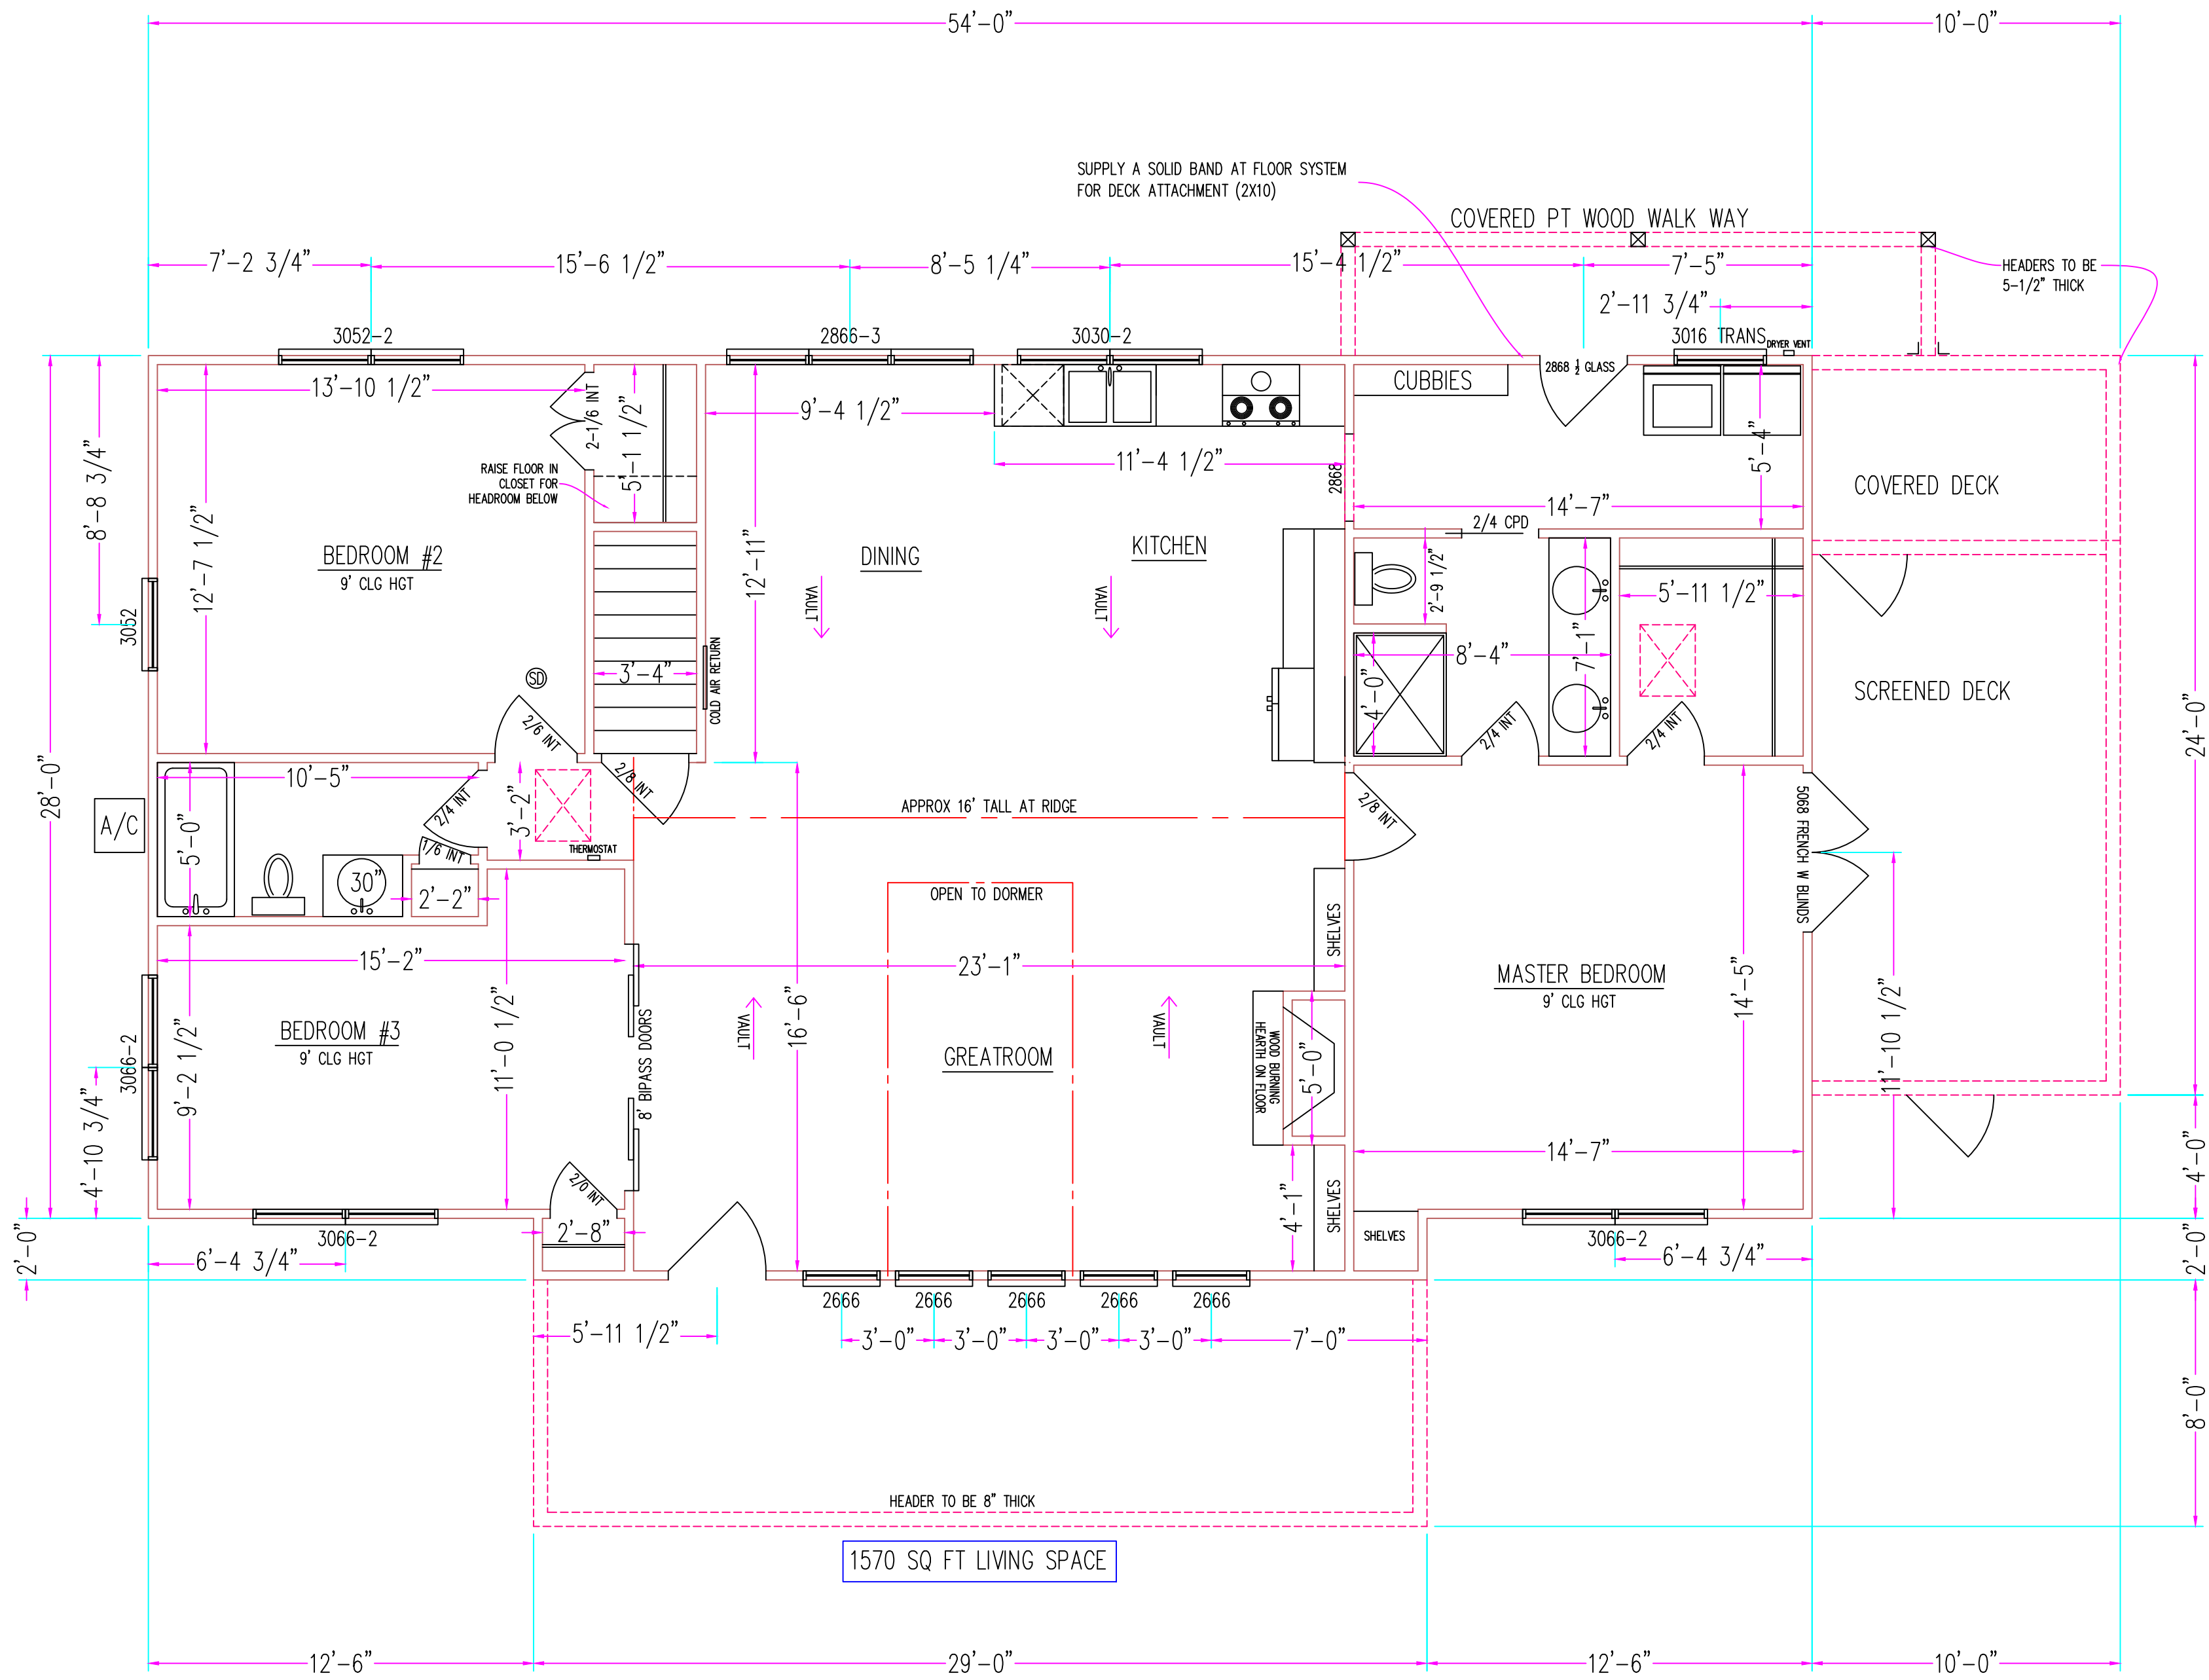


1570 SQ FT LIVING SPACE

1/17/17
 Scale: 1/4" = 1'0"
 ERIC HAWKES

F

SMITH RESIDENCE
 8508 THIXTON LANE
 FLOOR PLAN
 HAWK DESIGN 502-548-2405

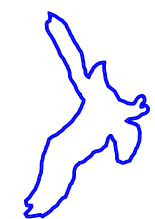


DATE	REVISION
4/18/17	MISC REVISIONS
4/24/17	MISC REVISIONS
4/26/17	MISC REVISIONS
7/13/17	MISC REVISIONS
9/27/17	FINAL CONSTRUCTION DWGS

NOTE: BUILDER MUST VERIFY ALL DIMENSIONS, DRAWINGS AND CODE COMPLIANCE BEFORE STARTING CONSTRUCTION.

Tony and Starr Tingle
 Owners
 502-639-5203



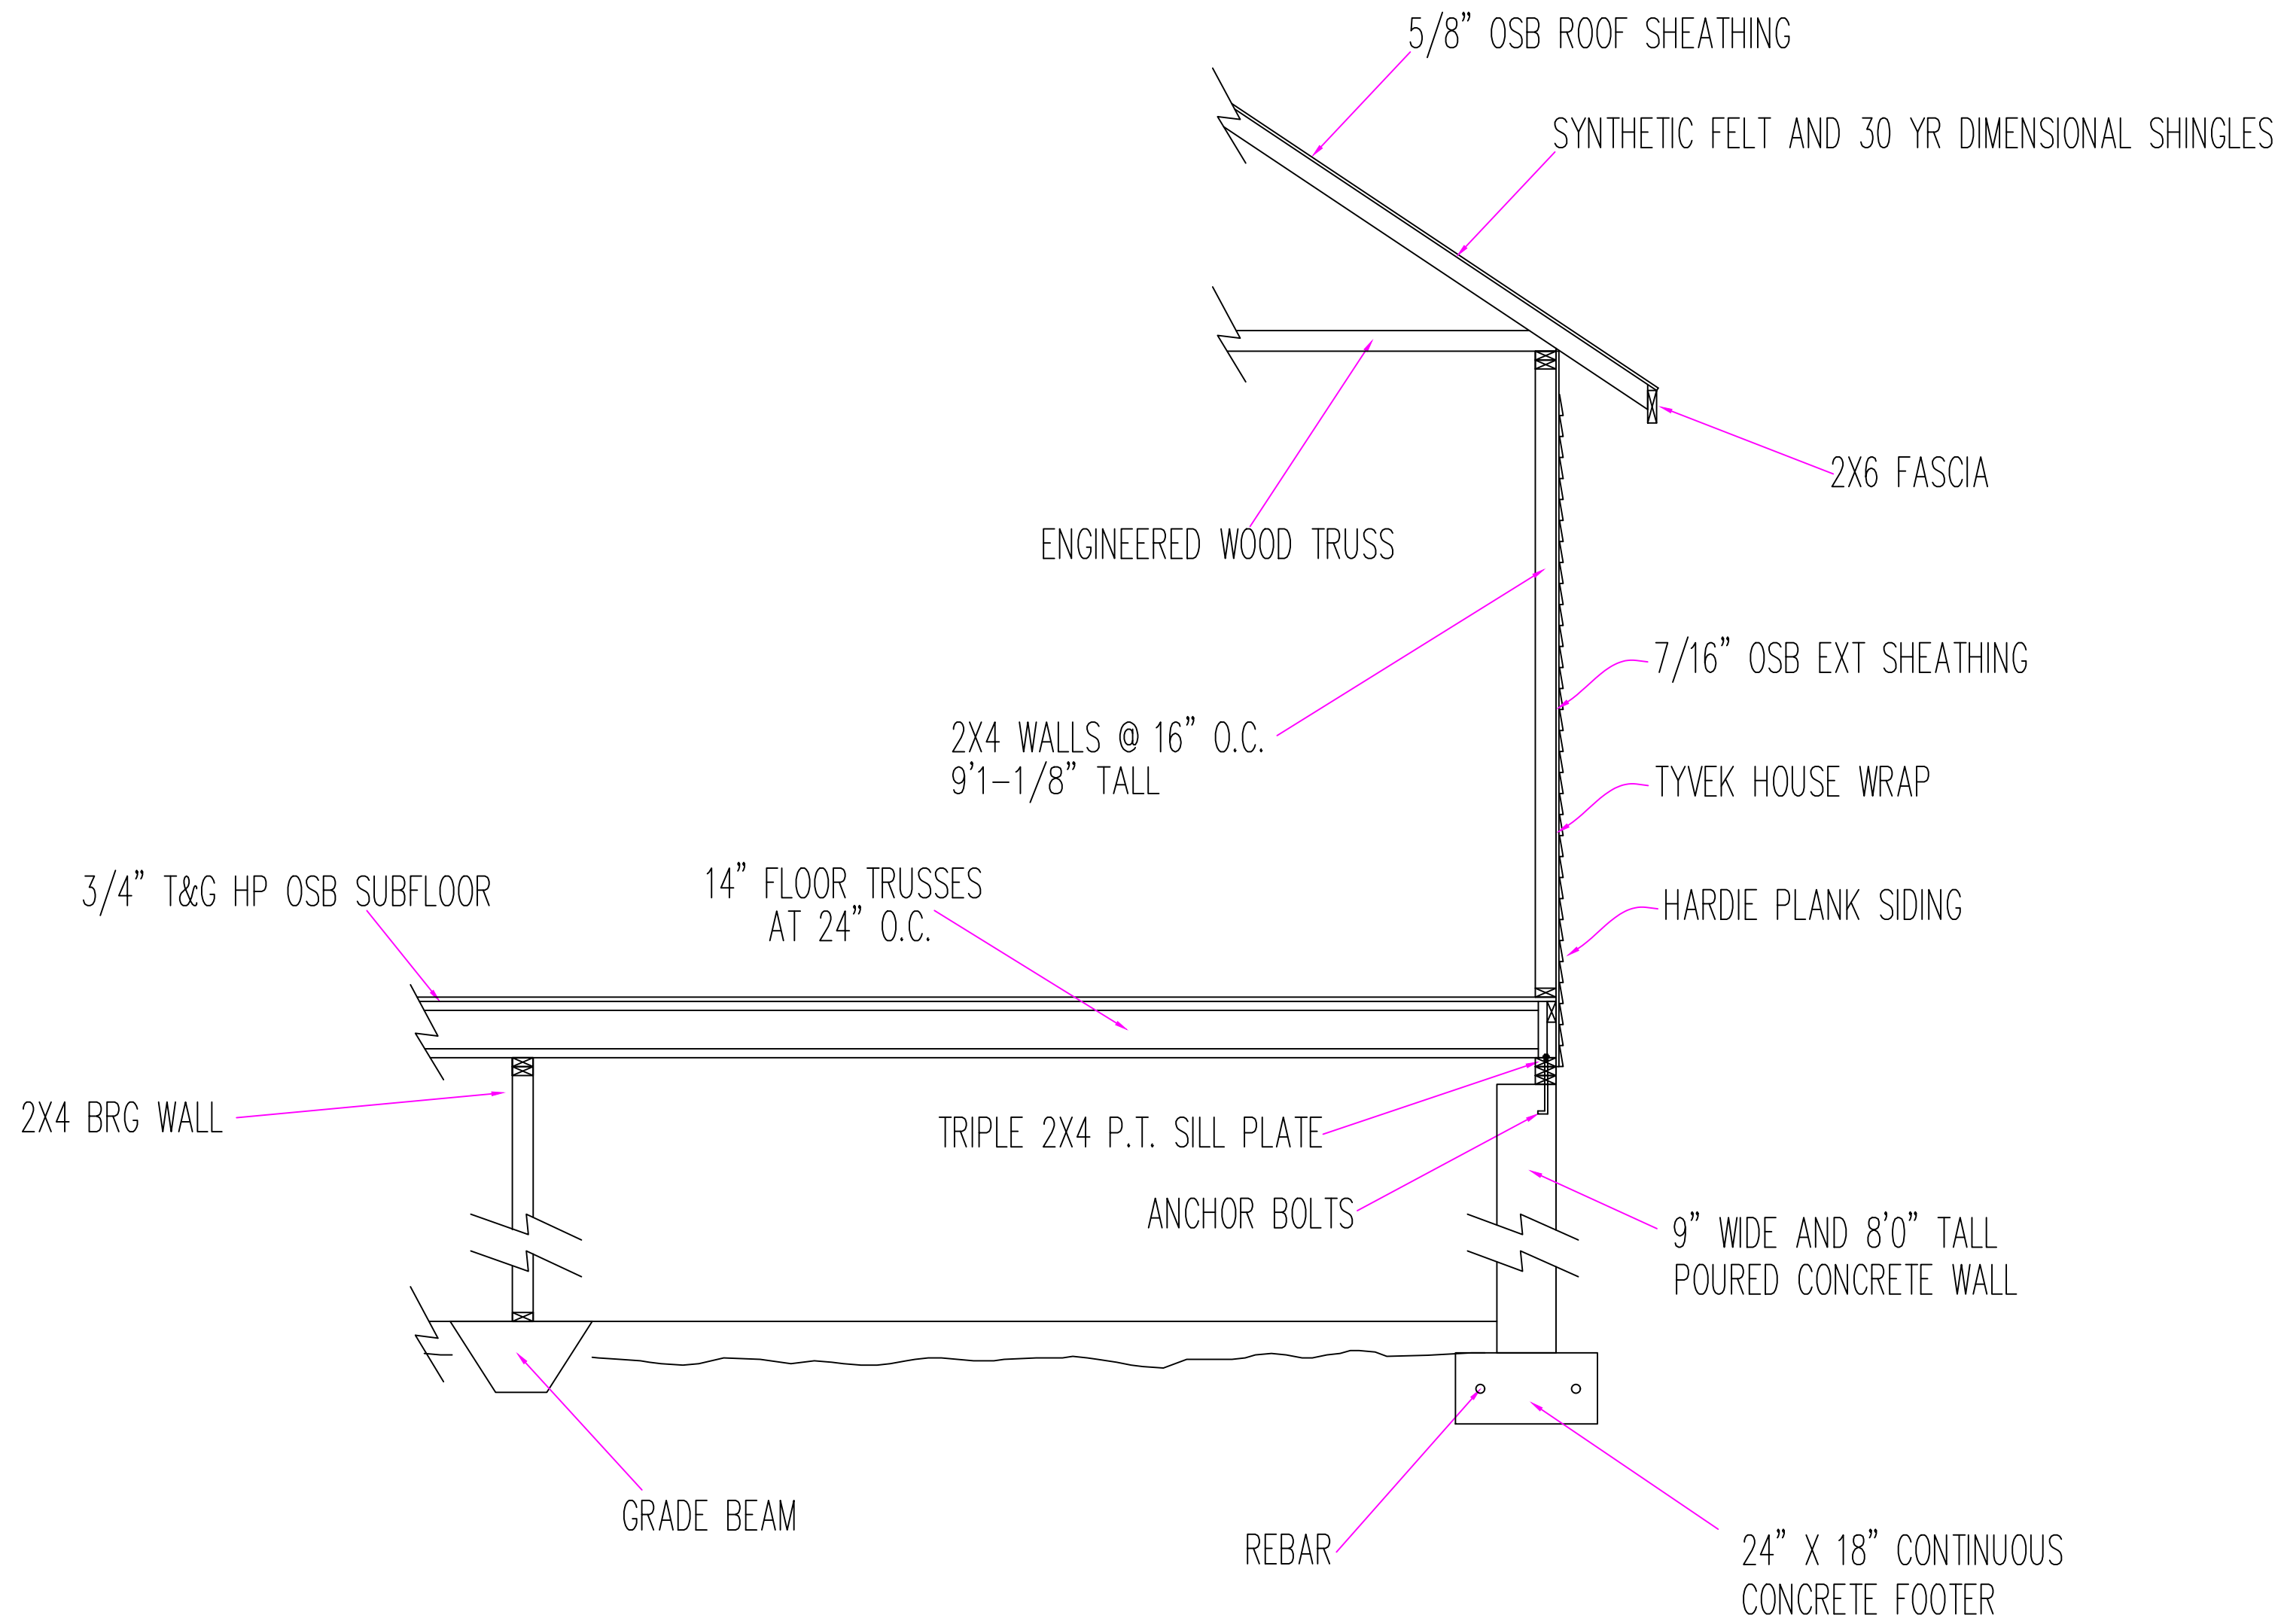

1/17/17
 Scale: 1/2" = 1'0"
 ERIC HAWKES



SMITH RESIDENCE
 8508 THIXTON LANE
 SECTION
 HAWK DESIGN 502-548-2405

DATE	REVISION
4/18/17	MISC REVISIONS
4/24/17	MISC REVISIONS
4/26/17	MISC REVISIONS
7/13/17	MISC REVISIONS
9/27/17	FINAL CONSTRUCTION DWGS

NOTE:
 BUILDER MUST VERIFY ALL
 DIMENSIONS, DRAWINGS AND
 CODE COMPLIANCE BEFORE
 STARTING CONSTRUCTION.

Tony and Starr Tingle
 Owners
 502-639-5203

