


NOTES:
 A title search was not provided and this property is subject to all easements, right-of-ways, covenants, liens, and encumbrances, whether shown hereon or not.
 This survey was conducted by method of random traverse baseline with sideshots and was not adjusted.
 The reciprocal backsight distance error was less than 0.05'.
 Subject property is located in Flood Zone "X" per a review of FIRM#21111C0042E, effective 12/5/06. Based on the above information, this property is not located in a Special Flood Hazard Area.
 The reference meridian for this survey is the line of Cherokee Road, having an assumed bearing of S 4°00'00" E.

HISTORIC PRESERVATION NOTE:
 This property is located in the Cherokee Triangle Historic Preservation District per a review of LOJIC data.

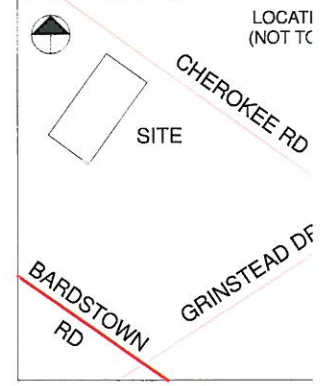

CHEROKEE GARDENS CONDOMINIUMS
 A.O.B. 15 PG. 45

HIAWATHA CONDOMINIUM APARTMENTS, INC.
 A.O.B. 4 PG. 4
 16,793 S.F. (0.39 AC.±)

LUCINDA LOYA
 JAVIER LOYA
 D.B. 10249 PG. 252

TOTAL LOT SIZE
 16,793 SF

REQUIRED PRIVATE YARD AREA
 3,358.6 SF

EXISTING PRIVATE YARD
 2918 SF

PROPOSED PRIVATE REAR YARD
 1503 SF

NOTES IN GREEN, GATE AND WALL, NEW PARKING AREA AND GARAGE ADDITION ADDED BY CHARLIE WILLIAMS 3-17-2015 TO EXISTING SURVEY BY MICK LOGSDON 8-16-2014


%%ULEGEND

- = SET MONUMENT
- = FOUND MONUMENT
- = FENCE LINE
- = BOUNDARY LINE

SURVEYOR'S CERTIFICATE

I hereby certify that this plat and survey were made under my direct supervision and represents a Boundary Survey in compliance with 201 KAR18:150.

This is an "urban" class survey.

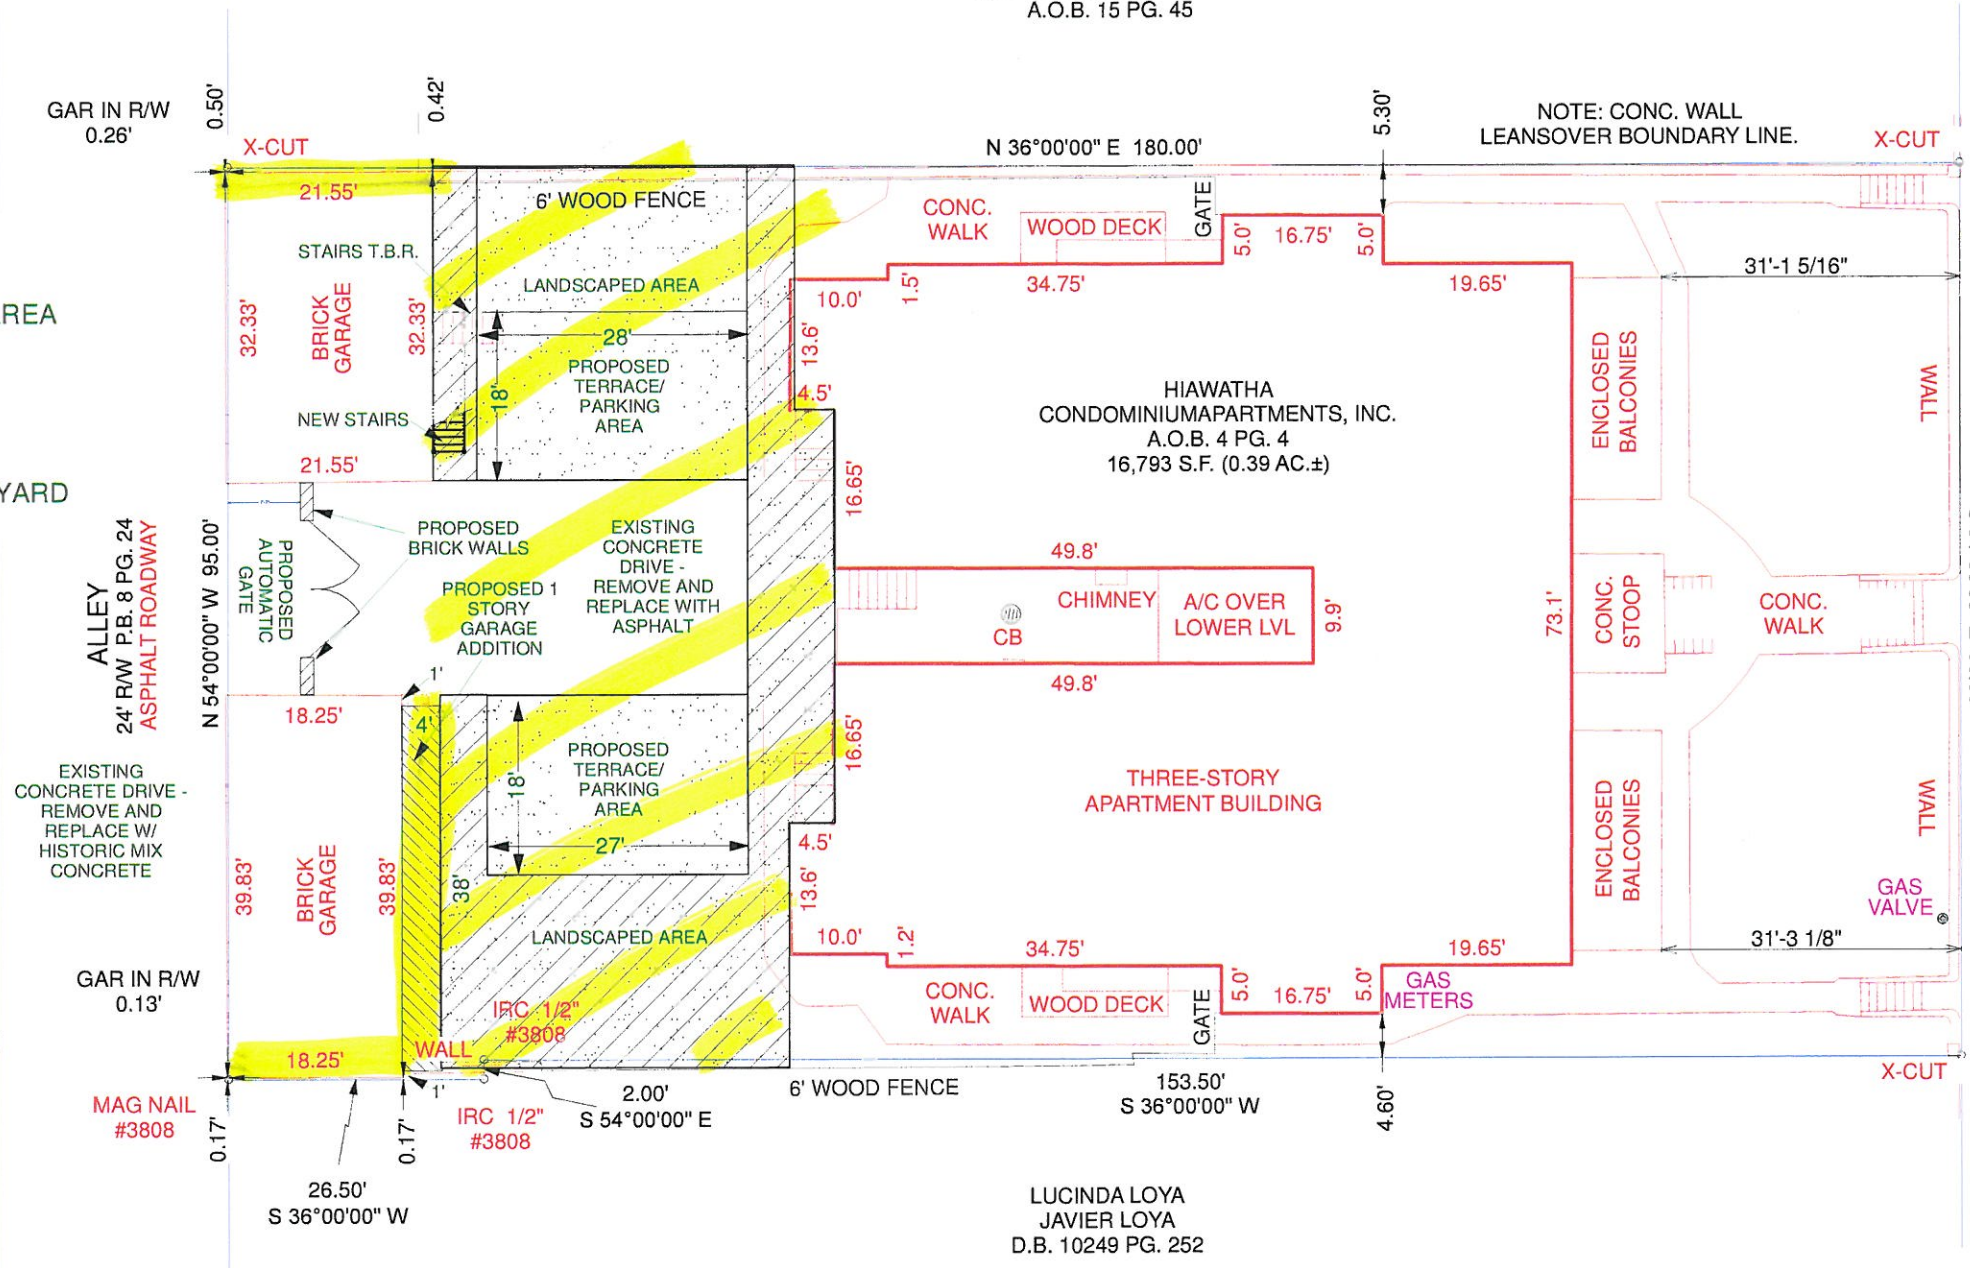

PROPOSED SITE PLAN



RECEIVED
 MAR 20 2015
 PLANNING &
 DESIGN SERVICES

BOUNDARY SURVEY
 FOR HIAWATHA CONDOMINIUM APARTMENTS,
 1048 CHEROKEE RD, LOUISVILLE KY 40204

PARCEL ID #075N00K10000
 A.O.B. 4 PG. 4
 CURRENT ZONING: R-7 FORM DISTRICT: T.M

LOGSDON SURVEYING
 1948 GARDINER LN, LOUISVILLE KY 40205
 PH 502-599-9930 FAX 502-384-8865
 www.logsdonsurveying.com

FIELD DATE: 8/15/2014 SCALE: 1" = 20'

8/16/2014

Mick Logsdon PLS# 3808 Date

15 APR 2016