

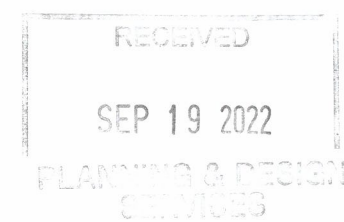
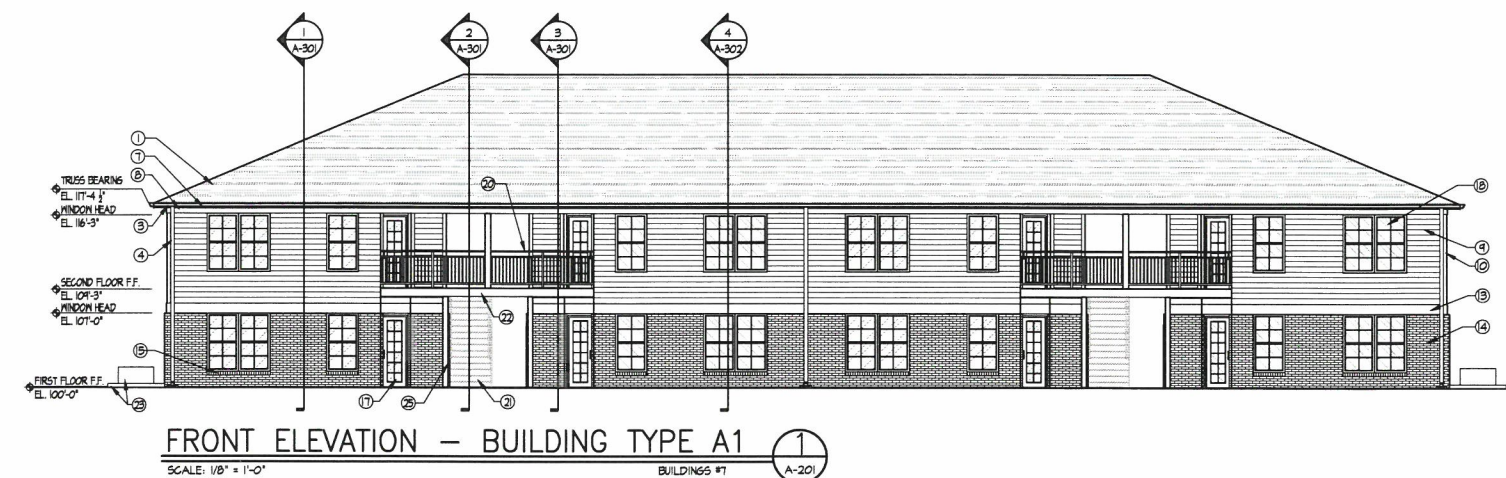


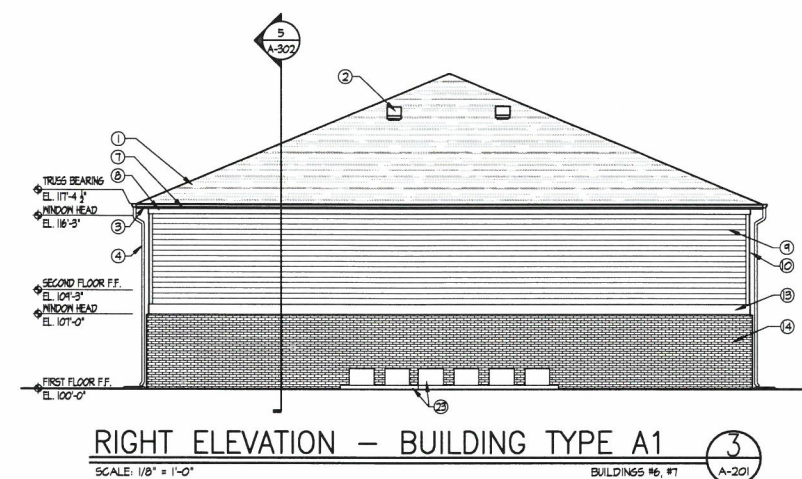

ELEVATION KEYED NOTES: Ⓚ

- ① DIMENSIONAL ROOF SHINGLES OVER ONE LAYER SYNTHETIC ROOF FELT UNDERLAYMENT, OVERLAP EDGES 18" (TYP)
- ② OFF-RIDGE BOX VENTS AS REQUIRED FOR ADEQUATE VENTILATION PER CODE, SEE ROOF PLANS (TYP)
- ③ 5"x6" OSEE STYLE PREFINISHED ALUM. GUTTER (TYP)
- ④ 3"x4" PREFINISHED ALUM. DOWNSPOUT TO PRECAST CONG. SPLASHBLOCK BELOW (TYP)
- ⑤ PROVIDE RAKE & SHED FLASHING @ ALL ROOF/WALL INTERSECTIONS, SEE DETAIL 8/A-301 (TYP)
- ⑥ PREFABRICATED ANNING IV BRACKETS, PROVIDE BLOCKING IN WALL FOR MOUNTING PER MANUFACTURER'S INSTRUCTIONS.
- ⑦ 2x6 VINYL WRAPPED GUTTER BOARD (TYP)
- ⑧ 1x8 VINYL WRAPPED FRIEZE BOARD (TYP)
- ⑨ HORIZONTAL VINYL SIDING (6" EXPOSURE) (TYP)
- ⑩ 4" VINYL CORNER TRIM (TYP)
- ⑪ 1x6 VINYL WRAPPED RAKE TRIM (TYP)
- ⑫ 1x6 VINYL WRAPPED GABLE FRIEZE BOARD (TYP)
- ⑬ 1x12 FIBER CEMENT TRIM BOARD (TYP)
- ⑭ BRICK VENEER, PROVIDE CONTROL JOINTS @ 30'-0" o.c. MAX.
- ⑮ SLOPED BRICK ROWLOCK SILL/WATER TABLE/BAND (TYP)
- ⑯ BRICK ROWLOCK HEADER (TYP)
- ⑰ METAL GLAD/GLASS PATIO DOOR (TYP)
- ⑱ SINGLE HUNG VINYL WINDOW SEE WINDOW TYPES SHEET A-601 (TYP. UN2)
- ⑲ 12"x30" LOUVER IV 2" TRIM (TYP)
- ⑳ 42"H VINYL GUARDRAIL IV BALUSTERS @ 4" o.c. MAX. (TYP)
- ㉑ BREEZEWAY STAIRS BEYOND- SEE DETAILS 10/A-303 & 142/A-404
- ㉒ WOOD DECK, SEE WALL SECTIONS & DETAILS (TYP)
- ㉓ A/C UNITS & PADS, COORDINATE WITH MECHANICAL CONTRACTOR
- ㉔ ALUMINUM STOREFRONT WINDOW/DOOR SYSTEM, SEE WINDOW TYPES & DOOR SCHEDULES SHEET A-601
- ㉕ 6' H. TREATED WOOD PRIVACY SCREEN MOUNTED TO 6x6 TREATED WOOD DECK POSTS.

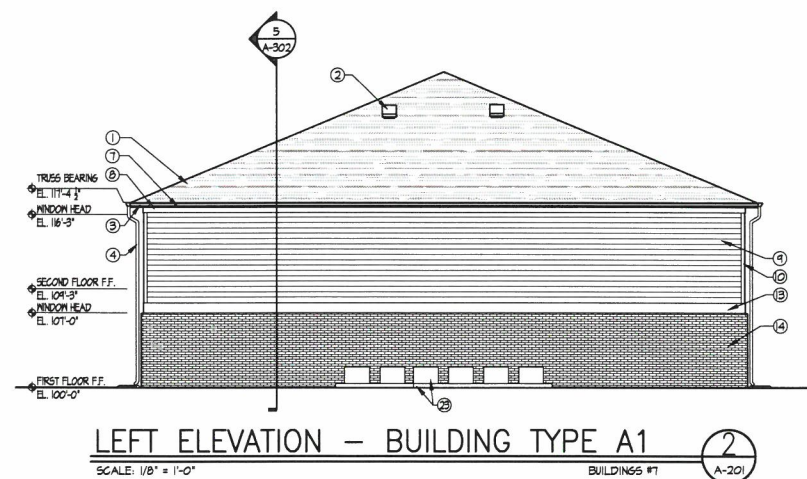

CORCORAN HOME BUILDING & REMODELING LLC  
1000 W. BROADWAY  
LOUISVILLE, KY 40203



**BAYOU DESIGN**  
ARCHITECTS, INC.  
MEMBER OF ARCHITECTS  
W O R K S  
1901 Commonwealth Court, Louisville, KY 40203  
P: 502.425.8024 F: 502.425.8027 E: bayou@bayoudesign.com

NEW CONSTRUCTION FOR  
**PIROUETTE APARTMENTS**  
8416 PIROUETTE AVE  
LOUISVILLE, KENTUCKY

DATE: 02/10/2022

DATE REVISED  
02/02/2022 - OWNER CHANGES  
07/18/2022 - OWNER CHANGES  
REVISIONS ON ALL SHEETS

SHEET TITLE

EXTERIOR ELEVATIONS - BUILDING TYPE A2

SHEET NUMBER


A-202

ELEVATION KEYED NOTES: Ⓢ


- ① DIMENSIONAL ROOF SHINGLES OVER ONE LAYER SYNTHETIC ROOF FELT UNDERLAYMENT, OVERLAP EDGES 18" (TYP)
- ② OFF-RIDGE BOX VENTS AS REQUIRED FOR ADEQUATE VENTILATION PER CODE, SEE ROOF PLANS (TYP)
- ③ 5"x6" OSEE STYLE PREFINISHED ALUM. GUTTER (TYP)
- ④ 3"x4" PREFINISHED ALUM. DOWNSPOUT TO PRECAST CONC. SPLASHBLOCK BELOW (TYP)
- ⑤ PROVIDE RAKE # SHED FLASHING @ ALL ROOF/WALL INTERSECTIONS, SEE DETAIL 8/A-301 (TYP)
- ⑥ PREFABRICATED ANNING IV BRACKETS, PROVIDE BLOCKING IN WALL FOR MOUNTING PER MANUFACTURER'S INSTRUCTIONS
- ⑦ 2x6 VINYL WRAPPED GUTTER BOARD (TYP)
- ⑧ 1x6 VINYL WRAPPED FRIEZE BOARD (TYP)
- ⑨ HORIZONTAL VINYL SIDING (6' EXPOSURE) (TYP)
- ⑩ 4" VINYL CORNER TRIM (TYP)
- ⑪ 1x6 VINYL WRAPPED RAKE TRIM (TYP)
- ⑫ 1x6 VINYL WRAPPED GABLE FRIEZE BOARD (TYP)
- ⑬ 1x12 FIBER CEMENT TRIM BOARD (TYP)
- ⑭ BRICK VENEER, PROVIDE CONTROL JOINTS @ 30'-0" o.c. MAX.
- ⑮ SLOPED BRICK ROWLOCK SILL/WATER TABLE/BAND (TYP)
- ⑯ BRICK ROWLOCK HEADER (TYP)
- ⑰ METAL GLAD/GLASS PATIO DOOR (TYP)
- ⑱ SINGLE HUNG VINYL WINDOW, SEE WINDOW TYPES SHEET A-601 (TYP, UNO.)
- ⑲ 12"x30" LOUVER IV 2" TRIM (TYP)
- ⑳ 42"H. VINYL GUARDRAIL IV BALLISTERS @ 4" o.c. MAX. (TYP)
- ㉑ BREEZEWAY STAIRS BEYOND - SEE DETAILS 10/A-303 & 142/A-404
- ㉒ WOOD DECK, SEE WALL SECTIONS & DETAILS (TYP)
- ㉓ A/C UNITS & PADS, COORDINATE WITH MECHANICAL CONTRACTOR
- ㉔ ALUMINUM STOREFRONT WINDOW/DOOR SYSTEM, SEE WINDOW TYPES & DOOR SCHEDULES SHEET A-601
- ㉕ 6' H. TREATED WOOD PRIVACY SCREEN MOUNTED TO 6x6 TREATED WOOD DECK POSTS.



REAR ELEVATION - BUILDING TYPE A2 ④  
SCALE: 1/8" = 1'-0" BUILDINGS #1, #2, #3, #6, #8 A-202

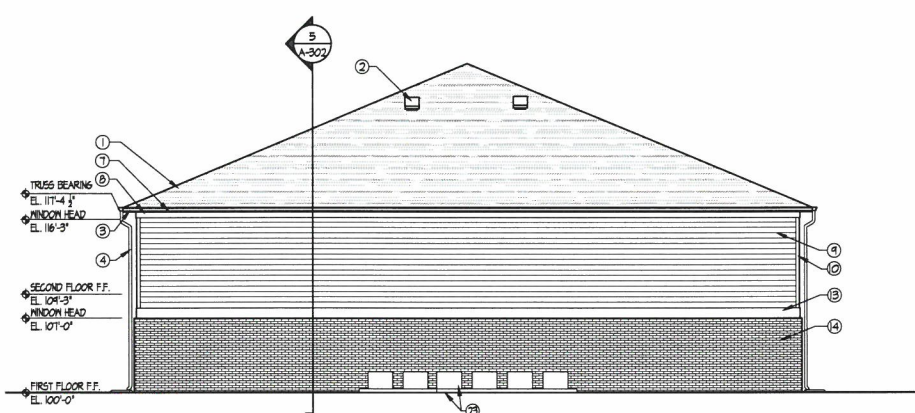


LEFT ELEVATION - BUILDING TYPE A2 ②  
SCALE: 1/8" = 1'-0" BUILDINGS #1, #2, #3, #6, #8 A-202

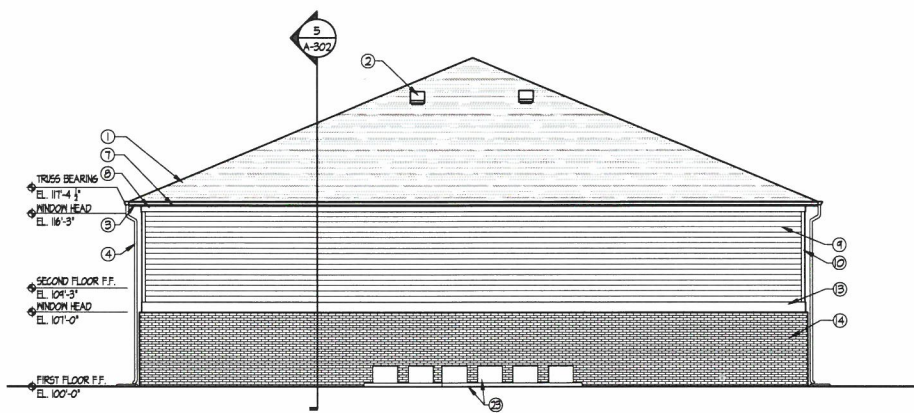

RIGHT ELEVATION - BUILDING TYPE A2 ③  
SCALE: 1/8" = 1'-0" BUILDINGS #1, #2, #3, #6, #8 A-202




FRONT ELEVATION - BUILDING TYPE A2 ①  
SCALE: 1/8" = 1'-0" BUILDINGS #1, #2, #3, #6, #8 A-202

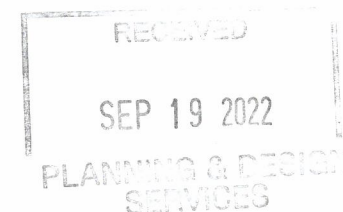



ELEVATION KEYED NOTES: (X)


- 1 DIMENSIONAL ROOF SHINGLES OVER ONE LAYER SYNTHETIC ROOF FELT UNDERLAYMENT, OVERLAP EDGES 18" (TYP)
- 2 OFF-RIDGE BOX VENTS AS REQUIRED FOR ADEQUATE VENTILATION PER CODE, SEE ROOF PLANS (TYP)
- 3 5"x6" OSEE STYLE PREFINISHED ALUM. GUTTER (TYP)
- 4 3"x4" PREFINISHED ALUM. DOWNSPOUT TO PRECAST CONC. SPLASH-BLOCK BELOW (TYP)
- 5 PROVIDE RAKE & SHED FLASHING @ ALL ROOF/WALL INTERSECTIONS, SEE DETAIL 8/A-301 (TYP)
- 6 PREFABRICATED AWNING W/ BRACKETS, PROVIDE BLOCKING IN WALL FOR MOUNTING PER MANUFACTURER'S INSTRUCTIONS
- 7 2x6 VINYL WRAPPED GUTTER BOARD (TYP)
- 8 1x6 VINYL WRAPPED FRIEZE BOARD (TYP)
- 9 HORIZONTAL VINYL SIDING (6" EXPOSURE) (TYP)
- 10 4" VINYL CORNER TRIM (TYP)
- 11 1x6 VINYL WRAPPED RAKE TRIM (TYP)
- 12 1x6 VINYL WRAPPED GABLE FRIEZE BOARD (TYP)
- 13 1x2 FIBER CEMENT TRIM BOARD (TYP)
- 14 BRICK VENEER, PROVIDE CONTROL JOINTS @ 30'-0" MAX.
- 15 SLOPED BRICK ROYLOCK SILL/WATER TABLE/BAND (TYP)
- 16 BRICK ROYLOCK HEADER (TYP)
- 17 METAL GLAD/GLASS PATIO DOOR (TYP)
- 18 SINGLE HUNG VINYL WINDOW, SEE WINDOW TYPES SHEET A-601 (TYP, U.N.D.)
- 19 12"x30" LOUVER W/ 2" TRIM (TYP)
- 20 42"H VINYL GUARDRAIL W/ BALUSTERS @ 4" O.C. MAX. (TYP)
- 21 BREEZEMAY STAIRS BEYOND - SEE DETAILS 10/A-303 & 142/A-404
- 22 WOOD DECK, SEE WALL SECTIONS & DETAILS (TYP)
- 23 A/C UNITS & PADS, COORDINATE WITH MECHANICAL CONTRACTOR
- 24 ALUMINUM STOREFRONT WINDOW/DOOR SYSTEM, SEE WINDOW TYPES & DOOR SCHEDULES SHEET A-601
- 25 6" H. TREATED WOOD PRIVACY SCREEN MOUNTED TO 6x6 TREATED WOOD DECK POSTS.

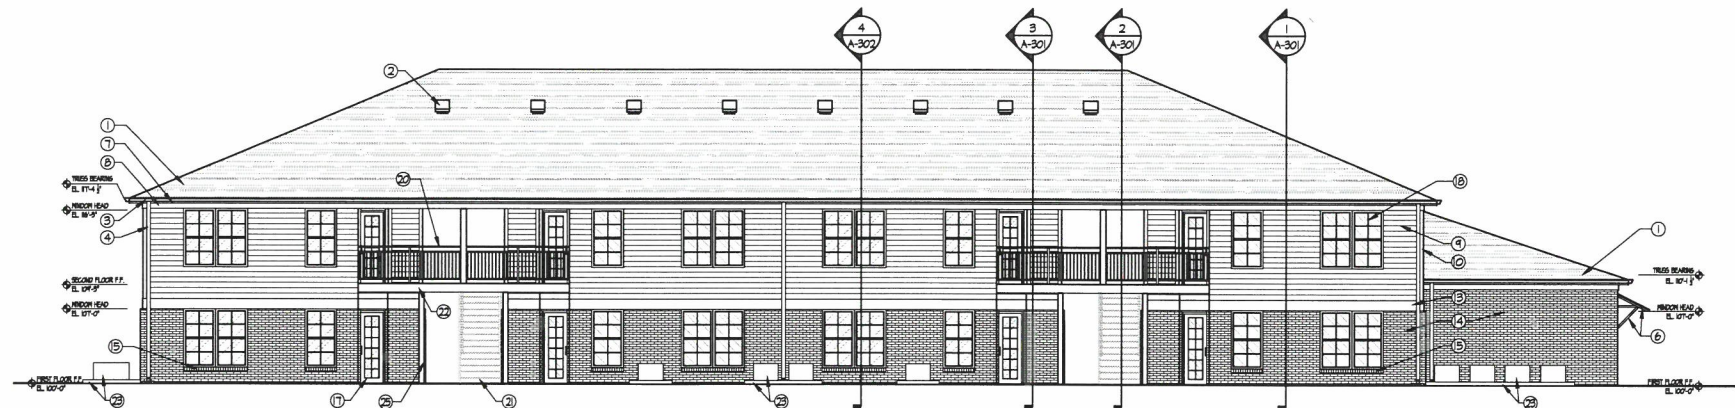

REAR ELEVATION - BUILDING TYPE A3 (4)  
SCALE: 1/8" = 1'-0" BUILDING #4 A-203




LEFT ELEVATION - BUILDING TYPE A3 (2)  
SCALE: 1/8" = 1'-0" BUILDING #4 A-203

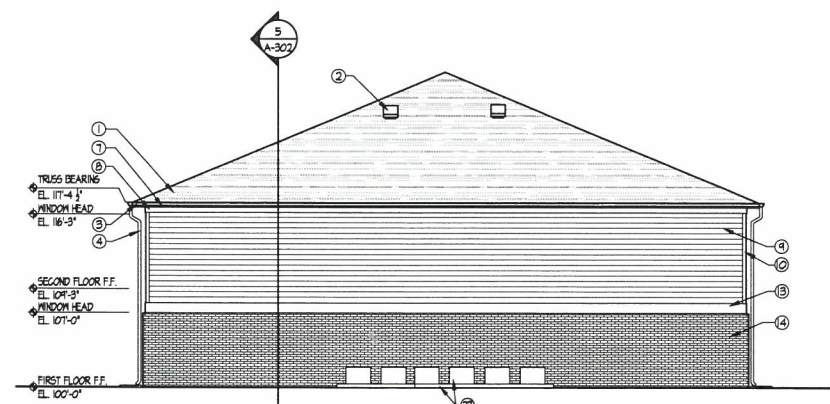


RIGHT ELEVATION - BUILDING TYPE A3 (3)  
SCALE: 1/8" = 1'-0" BUILDING #4 A-203



FRONT ELEVATION - BUILDING TYPE A3 (1)  
SCALE: 1/8" = 1'-0" BUILDING #4 A-203

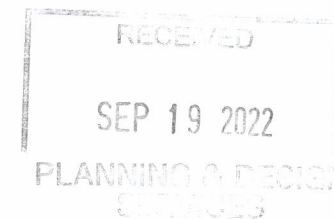

CORCORAN HOME BUILDING & REMODELING LLC  
1100 W. MAIN ST.  
LOUISVILLE, KY 40202

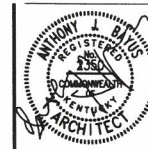

**BAYOU DESIGN**  
ARCHITECTS, INC.  
1801 Commonwealth Center Blvd., Louisville, KY 40225  
P: 502.426.8024 F: 502.426.8271 Email: bayou@bayoudesign.com

NEW CONSTRUCTION FOR  
**PIROUETTE APARTMENTS**  
9418 PIROUETTE AVE.  
LOUISVILLE, KENTUCKY

DATE: 02/10/2022

DATE REVISED  
02/02/2022 - OWNER CHANGES  
07/18/2022 - OWNER CHANGES  
REVISIONS ON ALL SHEETS


SHEET TITLE  
EXTERIOR ELEVATIONS -  
BUILDING TYPE A4

SHEET NUMBER


A-204

ELEVATION KEYED NOTES: (X)


- ① DIMENSIONAL ROOF SHINGLES OVER ONE LAYER SYNTHETIC ROOF FELT UNDERLAYMENT, OVERLAP EDGES 18" (TYP)
- ② OFF-RIDGE BOX VENTS AS REQUIRED FOR ADEQUATE VENTILATION PER CODE, SEE ROOF PLANS (TYP)
- ③ 5"x6" OSEE STYLE PREFINISHED ALUM. GUTTER (TYP)
- ④ 3"x4" PREFINISHED ALUM. DOWNSPOUT TO PRECAST CONC. SPLASHBLOCK BELOW (TYP)
- ⑤ PROVIDE RAKE # SHED FLASHING @ ALL ROOF/WALL INTERSECTIONS, SEE DETAIL 8/A-501 (TYP)
- ⑥ PREFABRICATED ANCHORS IN BRACKETS, PROVIDE BLOCKING IN WALL FOR MOUNTING PER MANUFACTURER'S INSTRUCTIONS
- ⑦ 2x6 VINYL WRAPPED GUTTER BOARD (TYP)
- ⑧ 1x8 VINYL WRAPPED FRIEZE BOARD (TYP)
- ⑨ HORIZONTAL VINYL SIDING (6' EXPOSURE) (TYP)
- ⑩ 4" VINYL CORNER TRIM (TYP)
- ⑪ 1x6 VINYL WRAPPED RAKE TRIM (TYP)
- ⑫ 1x6 VINYL WRAPPED GABLE FRIEZE BOARD (TYP)
- ⑬ 1x12 FIBER CEMENT TRIM BOARD (TYP)
- ⑭ BRICK VENEER, PROVIDE CONTROL JOINTS @ 30'-0" MAX.
- ⑮ SLOPED BRICK ROWLOCK SILL/WATER TABLE/BAND (TYP)
- ⑯ BRICK ROWLOCK HEADER (TYP)
- ⑰ METAL GLAD/GLASS PATIO DOOR (TYP)
- ⑱ SINGLE HUNG VINYL WINDOW SEE WINDOW TYPES SHEET A-601 (TYP, UNO.)
- ⑲ 12"x30" LOUVER IN 2" TRIM (TYP)
- ⑳ 42"H. VINYL GUARDRAIL IN BALUSTERS @ 4' MAX. (TYP)
- ㉑ BREEZEWAY STAIRS BEYOND - SEE DETAILS 10/A-303 & 142/A-404
- ㉒ WOOD DECK, SEE WALL SECTIONS & DETAILS (TYP)
- ㉓ A/C UNITS & PADS, COORDINATE WITH MECHANICAL CONTRACTOR
- ㉔ ALUMINUM STOREFRONT WINDOW/DOOR SYSTEM, SEE WINDOW TYPES & DOOR SCHEDULES SHEET A-601
- ㉕ 6" H. TREATED WOOD PRIVACY SCREEN MOUNTED TO 6x6 TREATED WOOD DECK POSTS.

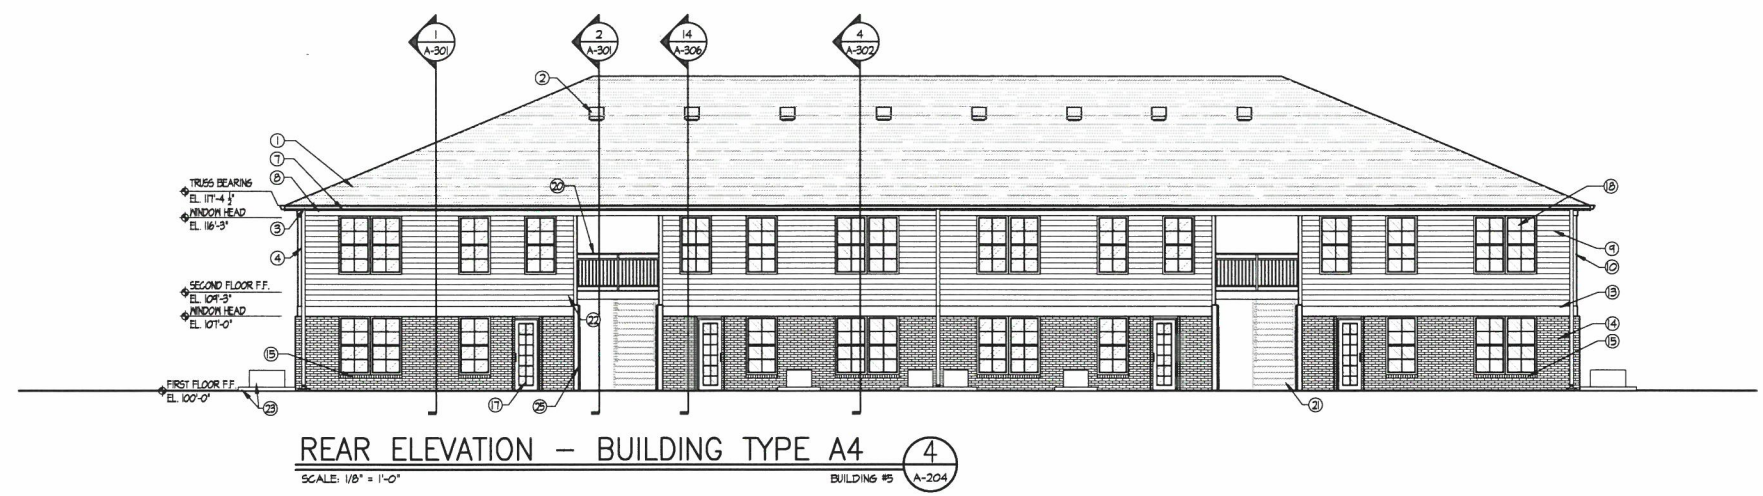


REAR ELEVATION - BUILDING TYPE A4 (4)  
SCALE: 1/8" = 1'-0"  
BUILDING #5 A-204

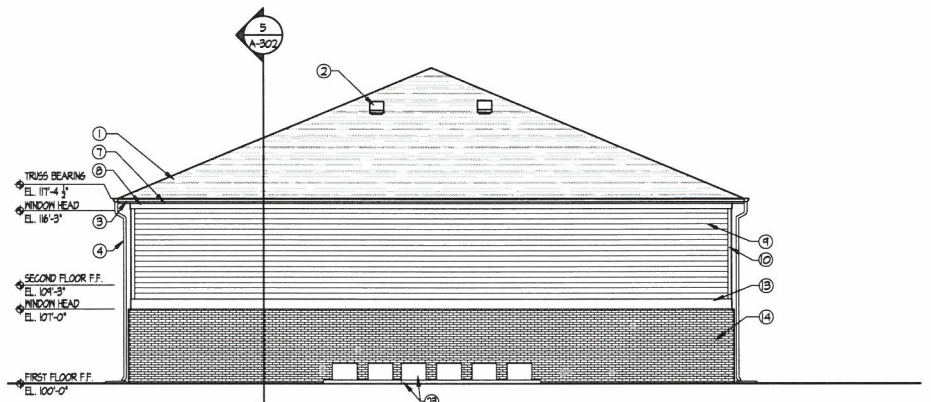

LEFT ELEVATION - BUILDING TYPE A4 (2)  
SCALE: 1/8" = 1'-0"  
BUILDING #5 A-204

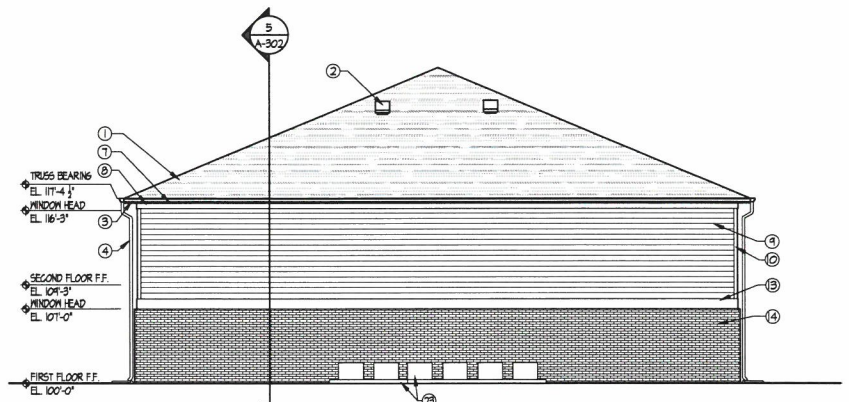

RIGHT ELEVATION - BUILDING TYPE A4 (3)  
SCALE: 1/8" = 1'-0"  
BUILDING #5 A-204

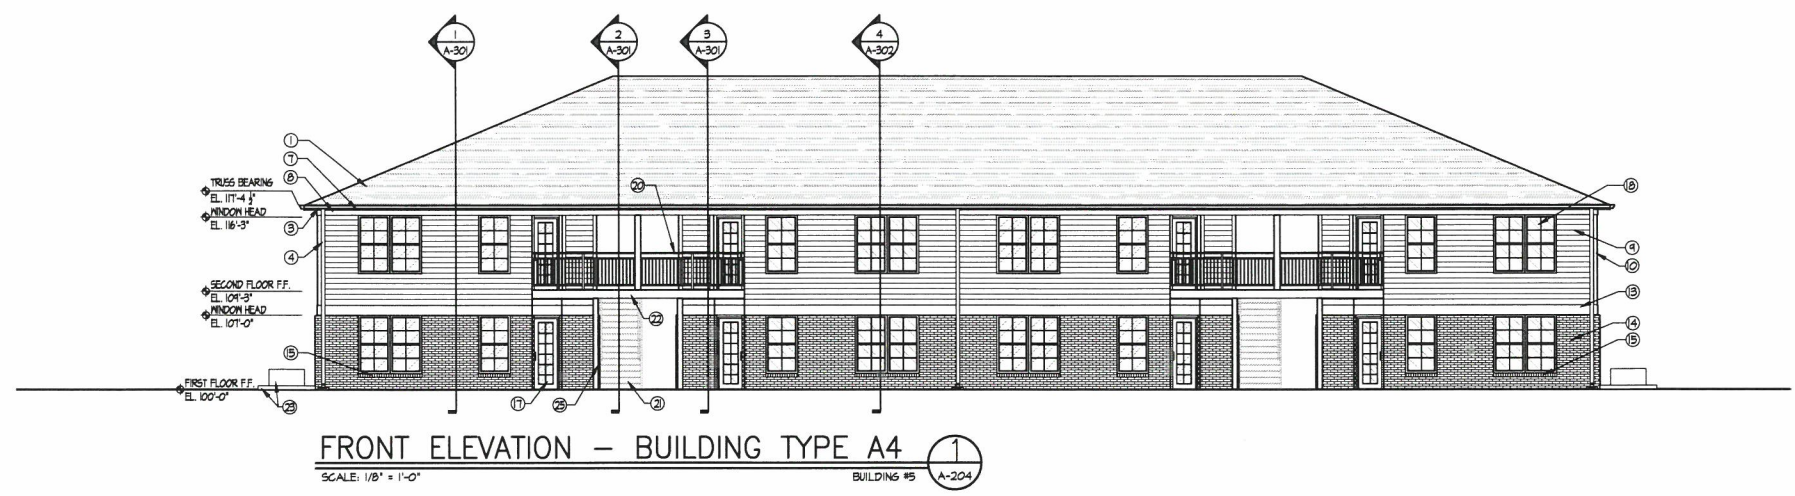

FRONT ELEVATION - BUILDING TYPE A4 (1)  
SCALE: 1/8" = 1'-0"  
BUILDING #5 A-204

RECEIVED  
SEP 19 2022  
PLANNING & DESIGN SERVICES

22 - " ZONE - 0004