
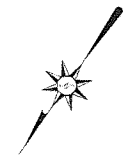


CONVERY GARAGE  
 1866 ALFRESCO PLACE  
 LOUISVILLE, KY 40205

10-7-2016

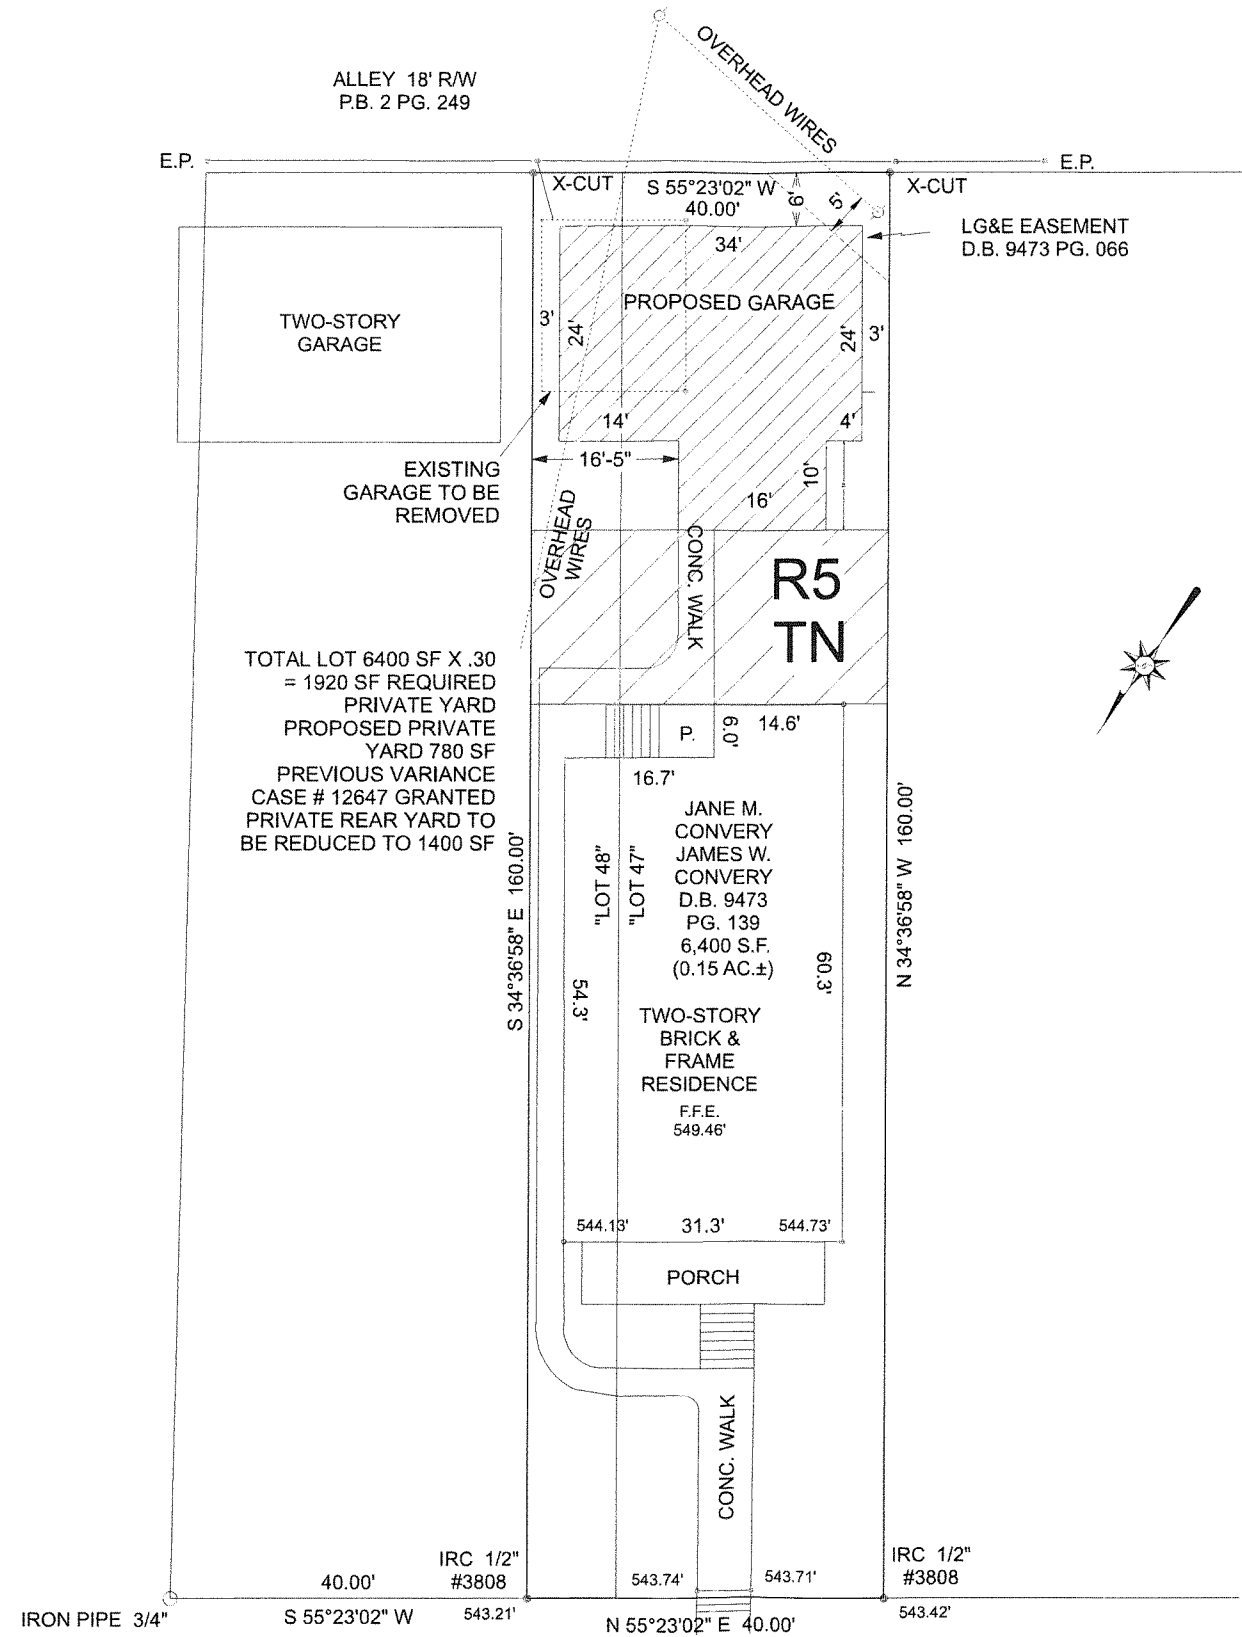

TOTAL LOT 6400 SF X .30  
 = 1920 SF REQUIRED  
 PRIVATE YARD  
 PROPOSED PRIVATE  
 YARD 780 SF  
 PREVIOUS VARIANCE  
 CASE # 12647 GRANTED  
 PRIVATE REAR YARD TO  
 BE REDUCED TO 1400 SF

R5  
 TN

JANE M.  
 CONVERY  
 JAMES W.  
 CONVERY  
 D.B. 9473  
 PG. 139  
 6,400 S.F.  
 (0.15 AC.±)

TWO-STORY  
 BRICK &  
 FRAME  
 RESIDENCE  
 F.F.E.  
 549.46'

PORCH

CONC. WALK

IRC 1/2" #3808

PROPOSED SITE PLAN

SCALE 1"=20'

RECEIVED  
 OCT 21 2016  
 PLANNING &  
 DESIGN SERVICES


CHARLIE WILLIAMS DESIGN, INC.  
 1626 WINDSOR PLACE  
 LOUISVILLE, KY 40204  
 502 459 1810



16 VARIANCE 1084

CONVERY GARAGE  
1866 ALFRESCO PLACE  
LOUISVILLE, KY 40205

10-7-2016

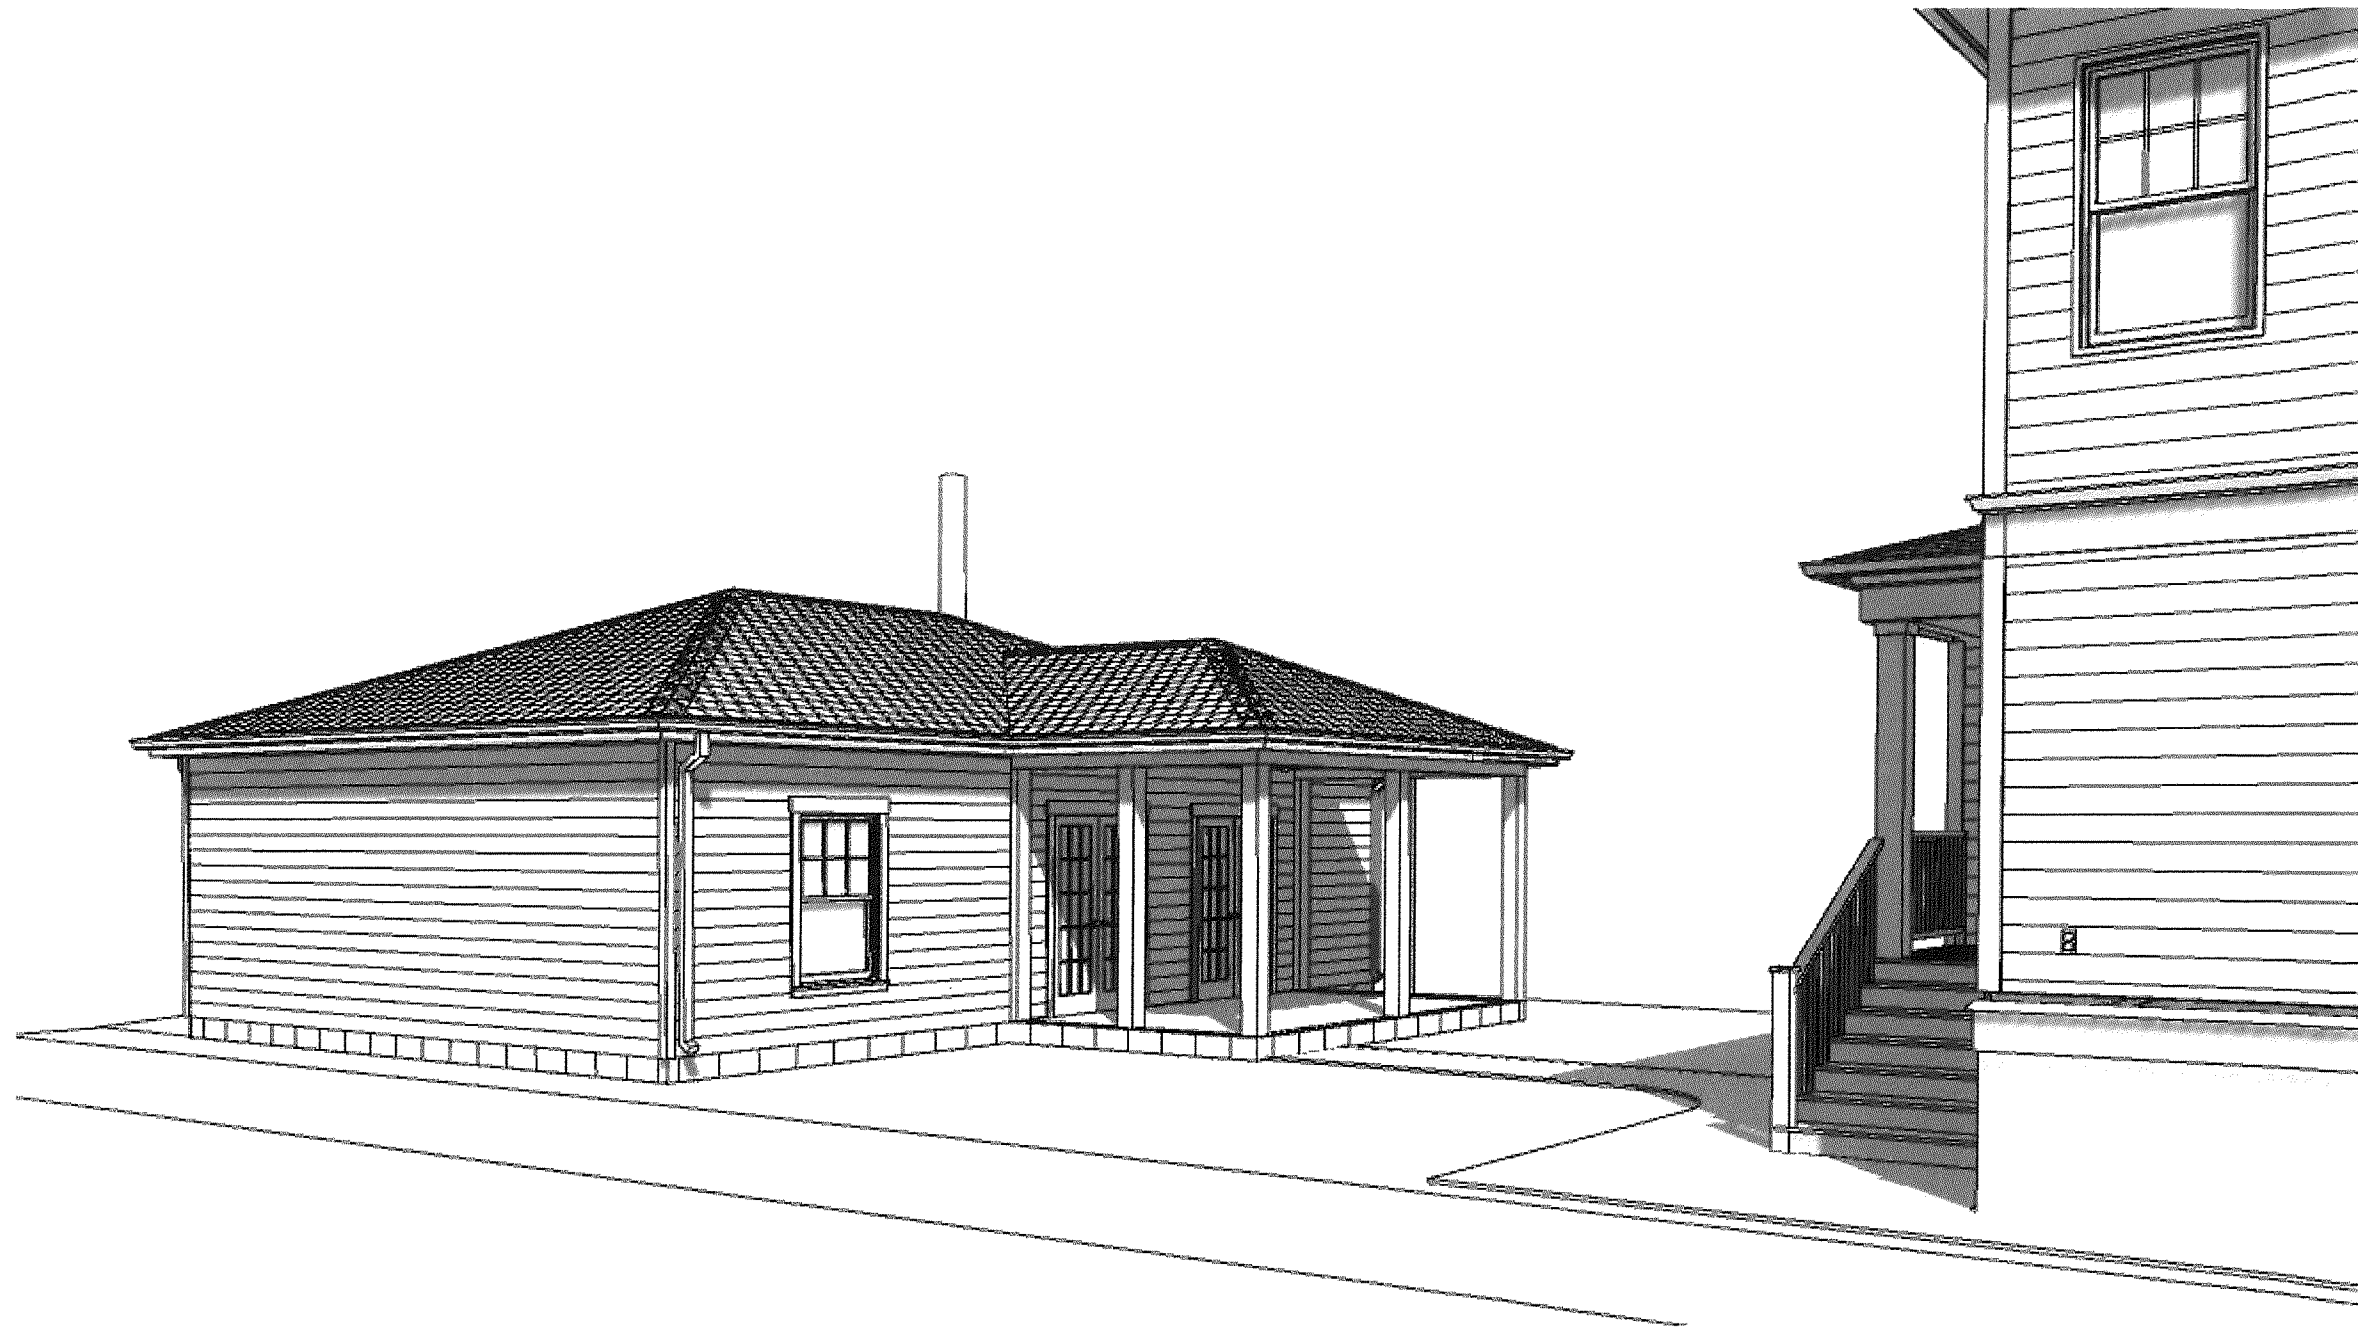

RECEIVED

OCT 21 2016  
FLANNERY  
DESIGN SERVICES




CHARLIE WILLIAMS DESIGN, INC.  
1626 WINDSOR PLACE  
LOUISVILLE, KY 40204  
502 459 1810

16 VARIANCE 1084

CONVERY GARAGE  
1866 ALFRESCO PLACE  
LOUISVILLE, KY 40205

10-7-2016

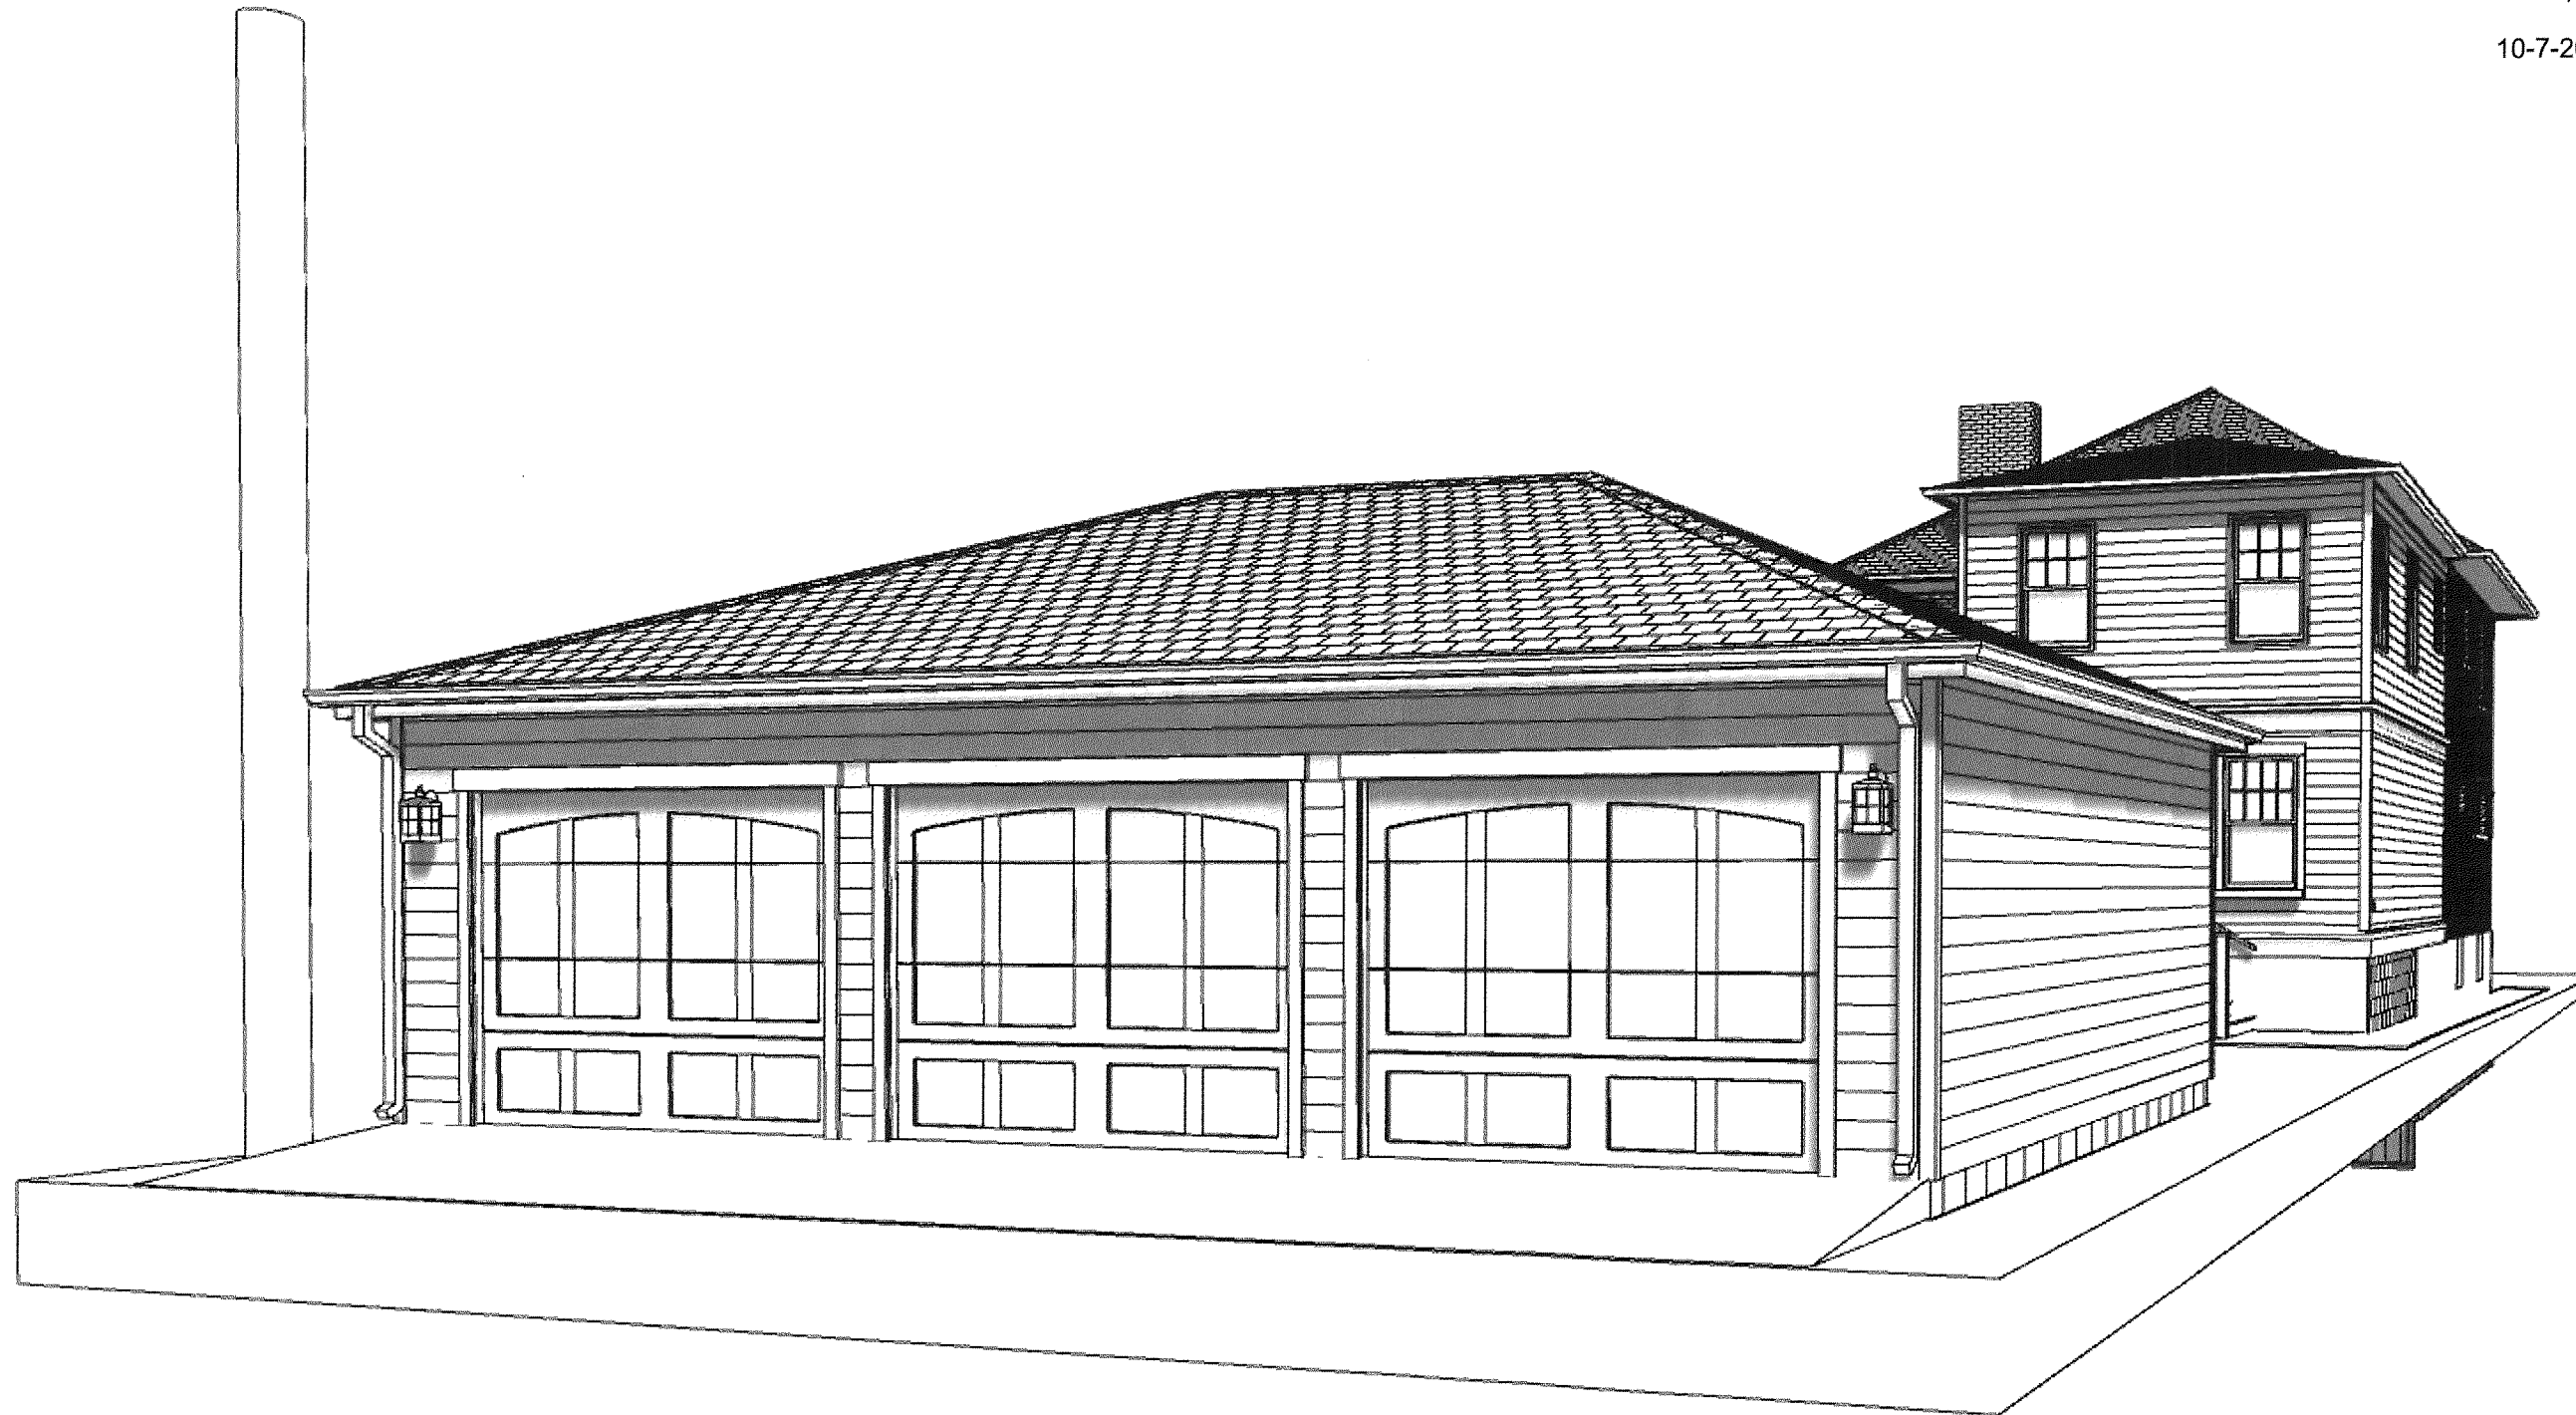

RECEIVED  
OCT 21 2016  
PLANNING &  
DESIGN SERVICES

CHARLIE WILLIAMS DESIGN, INC.  
1626 WINDSOR PLACE  
LOUISVILLE, KY 40204  
502 459 1810

16 VARIANCE 1084

CONVERY GARAGE  
1866 ALFRESCO PLACE  
LOUISVILLE, KY 40205

10-7-2016



RECEIVED

OCT 21 2016

PLANNING &  
DESIGN SERVICES



CHARLIE WILLIAMS DESIGN, INC.  
1626 WINDSOR PLACE  
LOUISVILLE, KY 40204  
502 459 1810

16 VARIANCE 1084

CONVERY GARAGE  
1866 ALFRESCO PLACE  
LOUISVILLE, KY 40205

10-7-2016



RECEIVED

OCT 21 2016  
CHARLIE WILLIAMS DESIGN SERVICES



CHARLIE WILLIAMS DESIGN, INC.  
1626 WINDSOR PLACE  
LOUISVILLE, KY 40204  
502 459 1810

16 VARIANCE 1084