

E

D


C

B

A



**1 Front Elevation**  
SD2.101 1" = 10'-0"

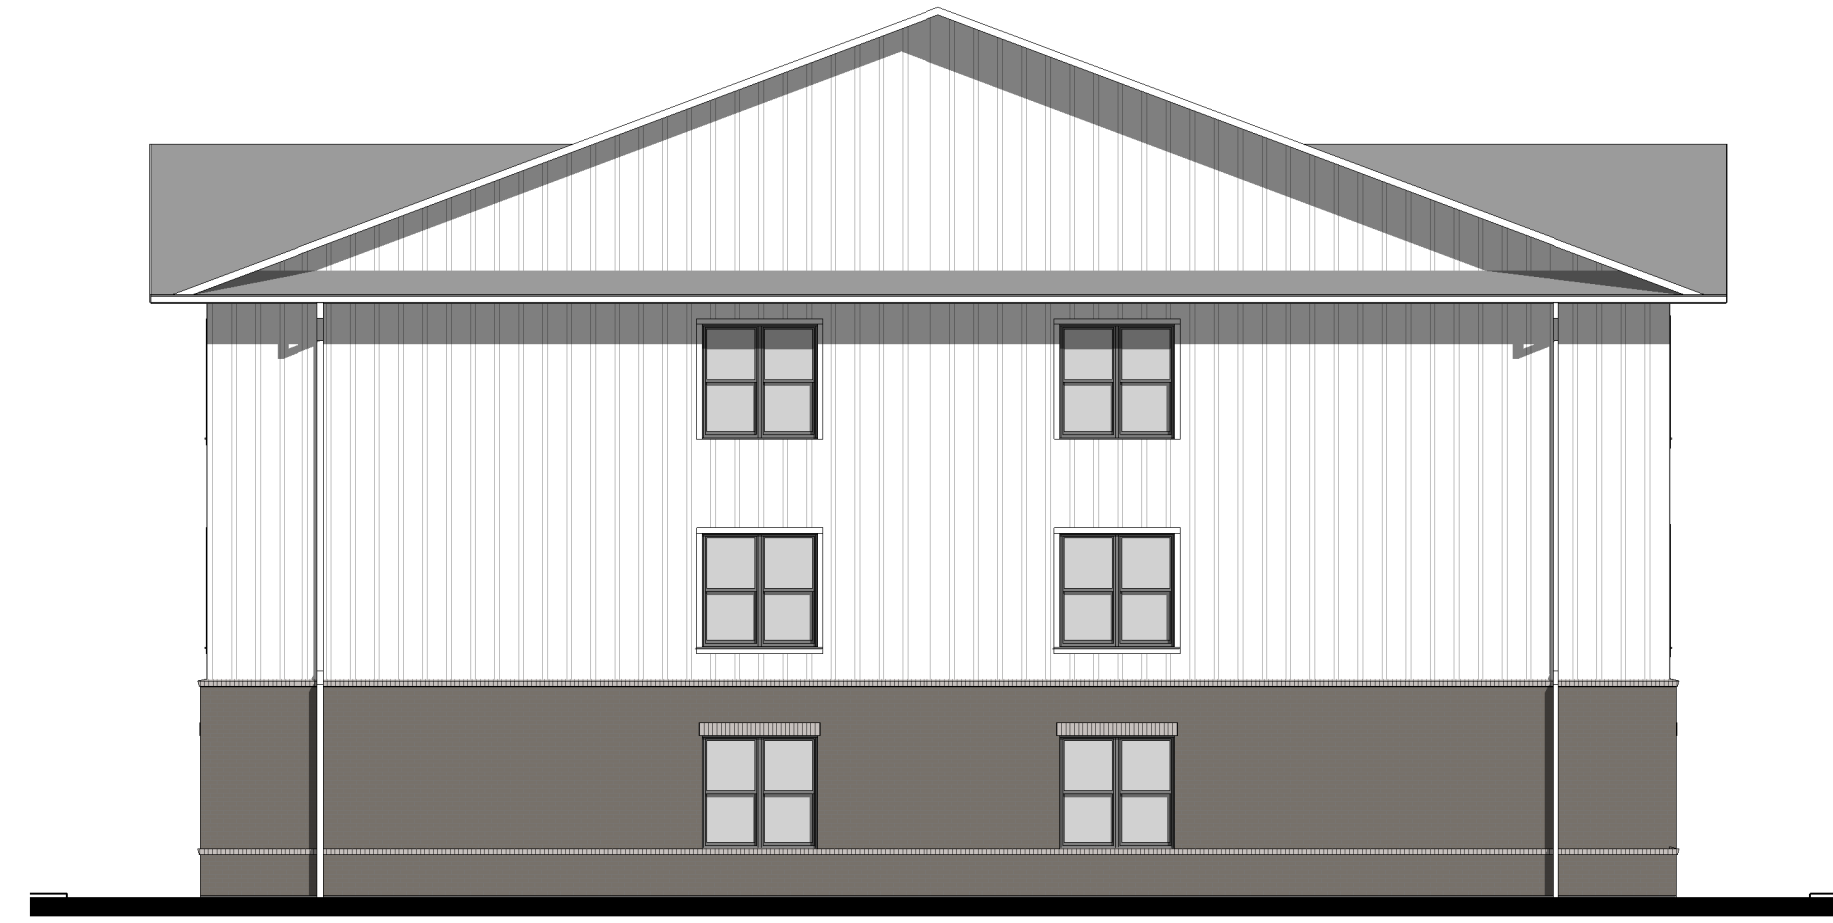

**3 Left Elevation**  
SD2.101 1" = 10'-0"



**4 Right Elevation**  
SD2.101 1" = 10'-0"



**2 Rear Elevation**  
SD2.101 1" = 10'-0"



**STUDIO A**  
2330 frankfort avenue  
louisville, kentuck 40206  
tel.: 502.589.8007  
www.studioaarch.com

Consultants

Project Name


**4700  
Hurstbourne  
Apartments**

4700 Hurstbourne Parkway  
Louisville, KY

Client

**Kennedy  
International**

Seal

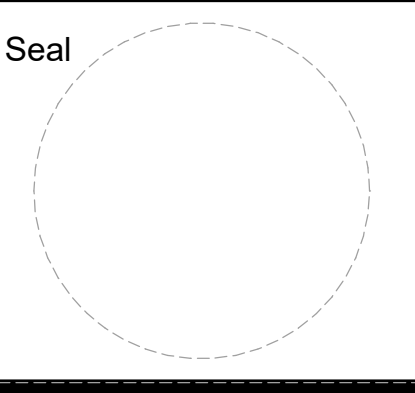

**NOT FOR  
CONSTRUCTION**

Revisions

No.	Description	Date

**Schematic  
Elevations and  
Renderings**

Project number 21-KE-01  
Date May 9, 2022

**SD2.101**

Scale 1" = 10'-0"

E

D


C

B


A



1 Front Elevation 3x4  
SD2.102 1" = 10'-0"

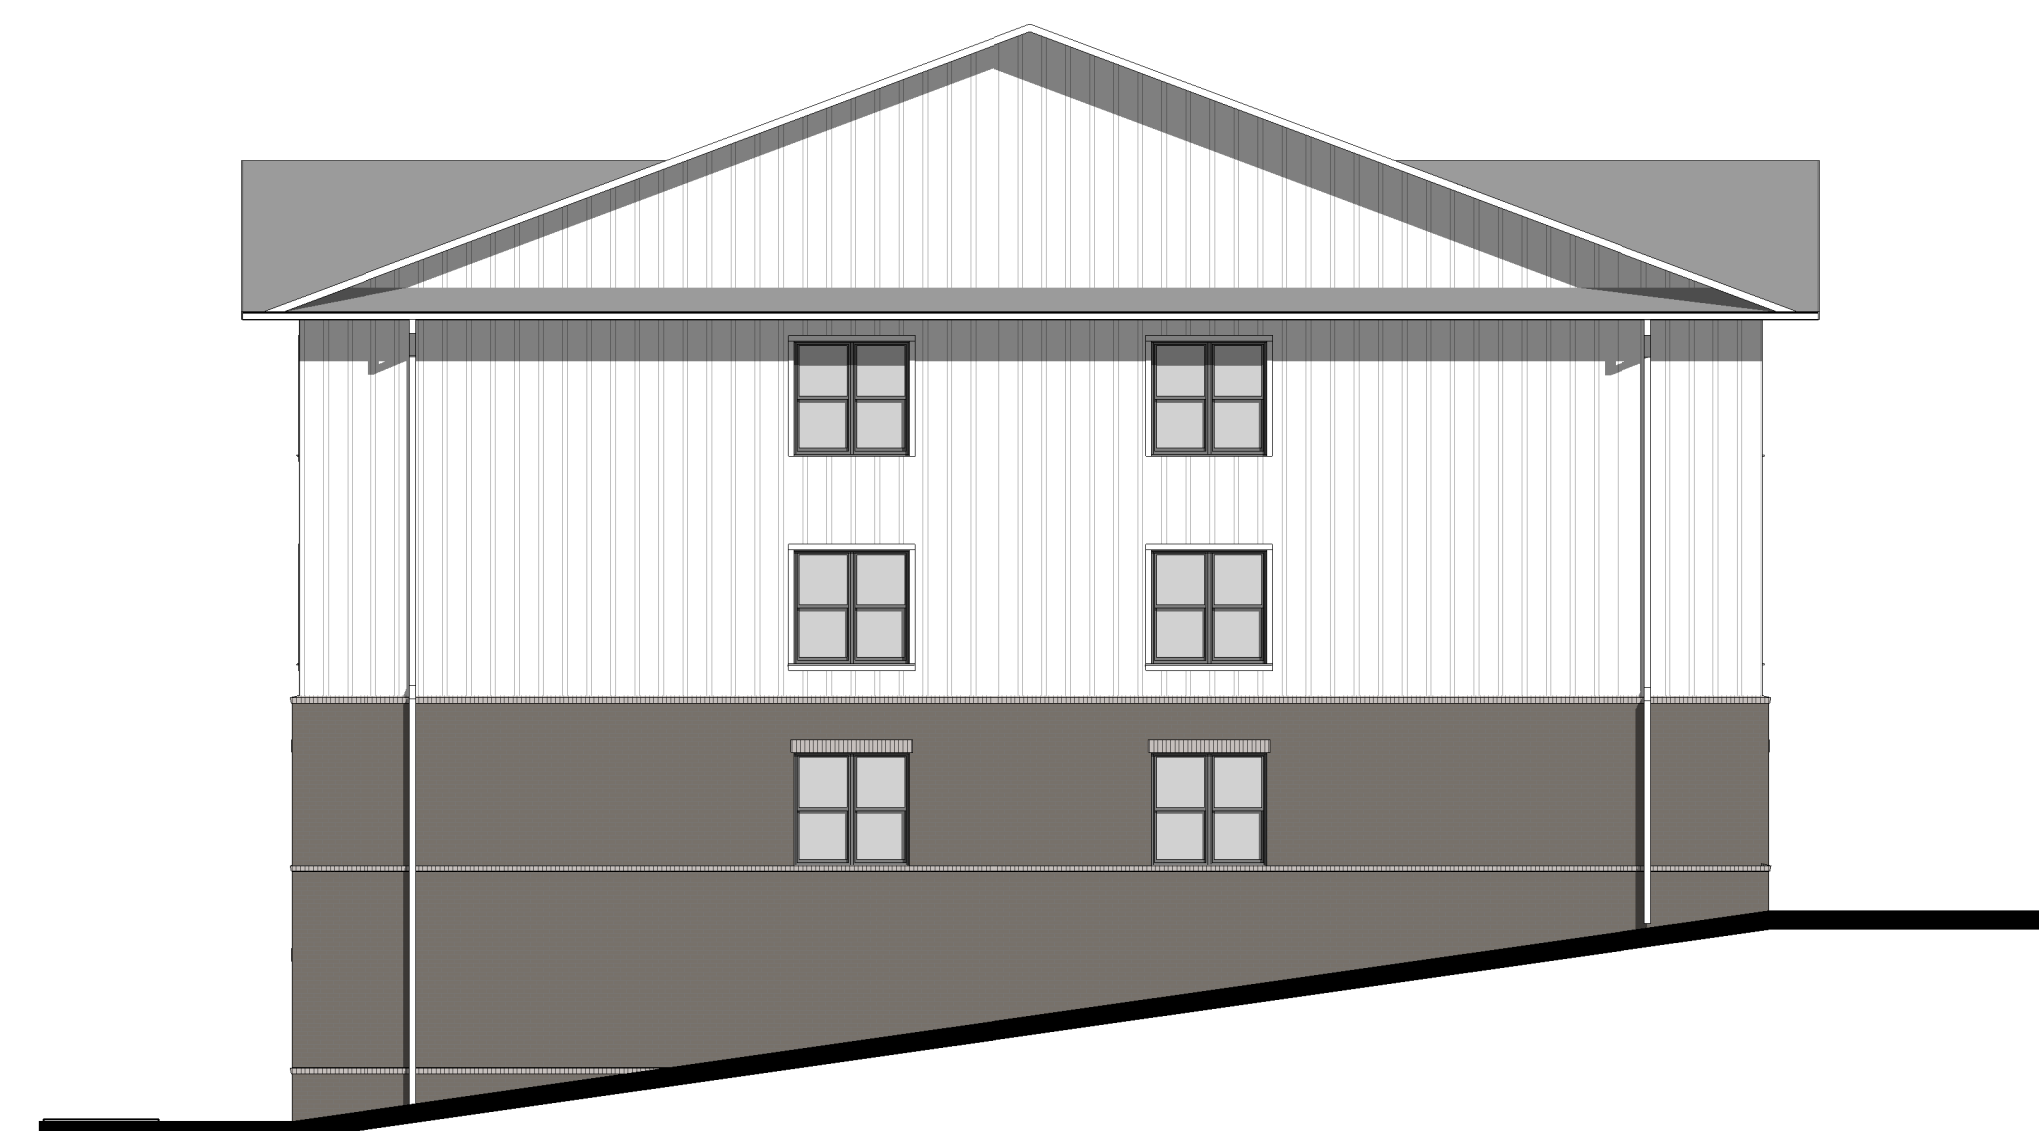

2 Left Elevation 3x4  
SD2.102 1" = 10'-0"

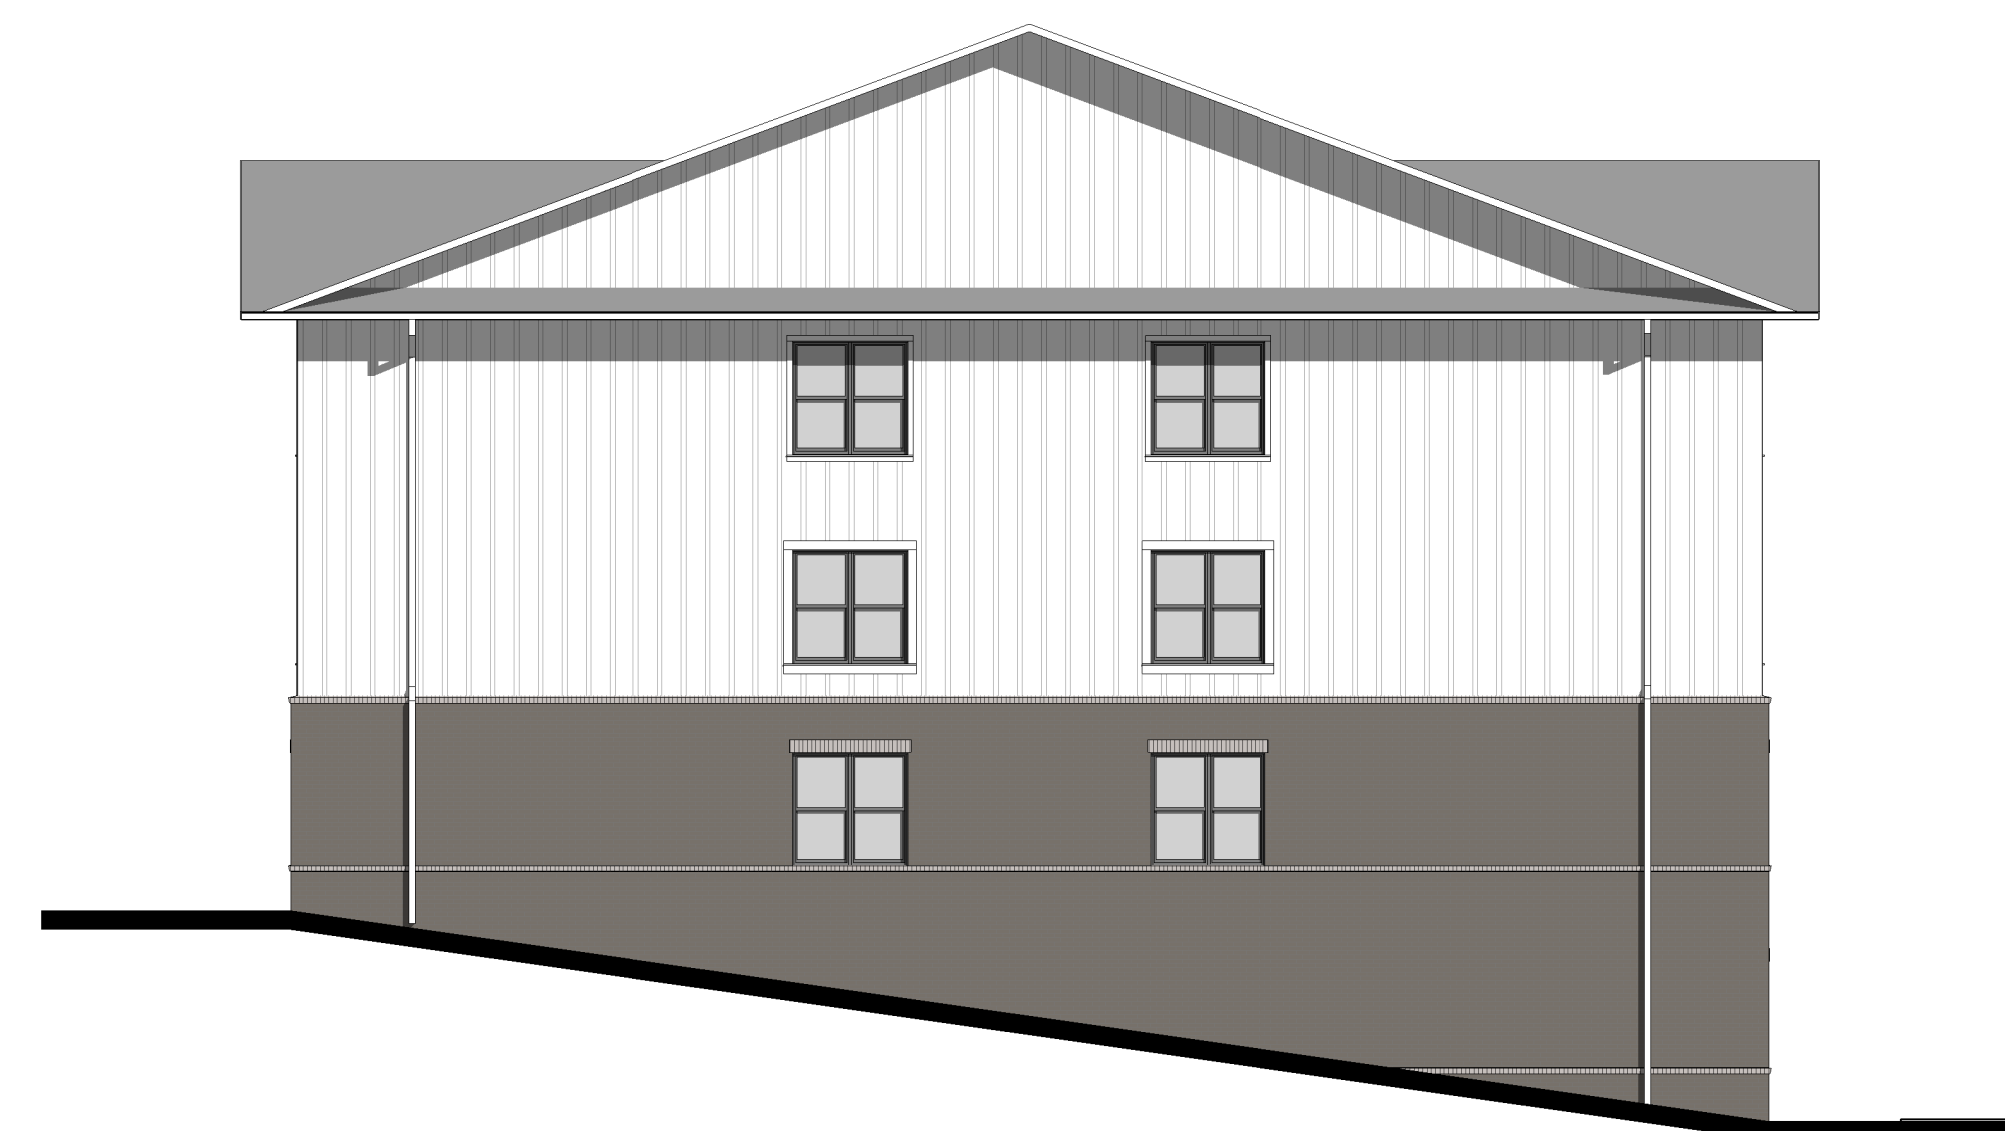

3 Right Elevation 3x4  
SD2.102 1" = 10'-0"



4 Rear Elevation - 3x4  
SD2.102 1" = 10'-0"



**STUDIO A**  
2330 frankfort avenue  
Louisville, kentuck 40206  
tel.: 502.589.8007  
www.studioarch.com

Consultants

Project Name


4700  
Hurstbourne  
Apartments

4700 Hurstbourne Parkway  
Louisville, KY

Client

Kennedy  
International

Seal

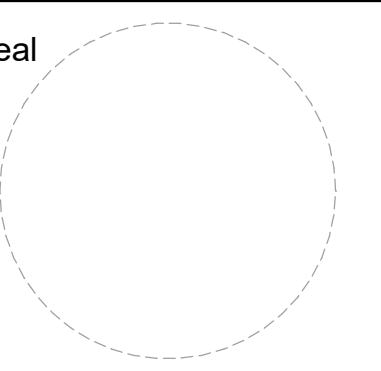

**NOT FOR CONSTRUCTION**

Revisions

No.	Description	Date

Schematic  
Elevations and  
Renderings

Project number 21-KE-01  
Date May 9, 2022

**SD2.102**

Scale 1" = 10'-0"