




PRECISION PROPERTY MEASUREMENTS

3626 E. PACIFIC COAST HIGHWAY | 2ND FLOOR LONG BEACH, CA | 90804 T 562.621.9100 F 888.698.2966 WWW.PPMCO.NET

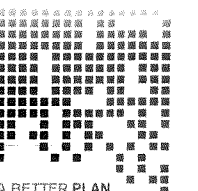

A BETTER PLAN

PREPARED FOR

BAYMARK HEALTH SERVICES

PROJECT TYPE

FLOOR PLAN


PROJECT NAME

POPLAR LEVEL ROAD PROJECT

PROJECT ADDRESS

4922 POPLAR LEVEL ROAD LOUISVILLE, KY 40219

All plans created by Precision Property Measurements Ltd. (PPM) are made available for informational purposes only. PPM is not responsible for any errors or omissions in this plan. PPM is not a licensed architect or engineer. This plan is intended for informational purposes only and should not be used for any other purpose. PPM is not responsible for any errors or omissions in this plan. PPM is not a licensed architect or engineer. This plan is intended for informational purposes only and should not be used for any other purpose.

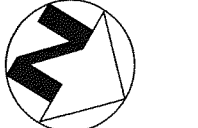

SCALE 1/4" = 1'-0"


PROJECT 15719

APPROVED BY AM

DATE 01/15/18

SHEET

1 of 1

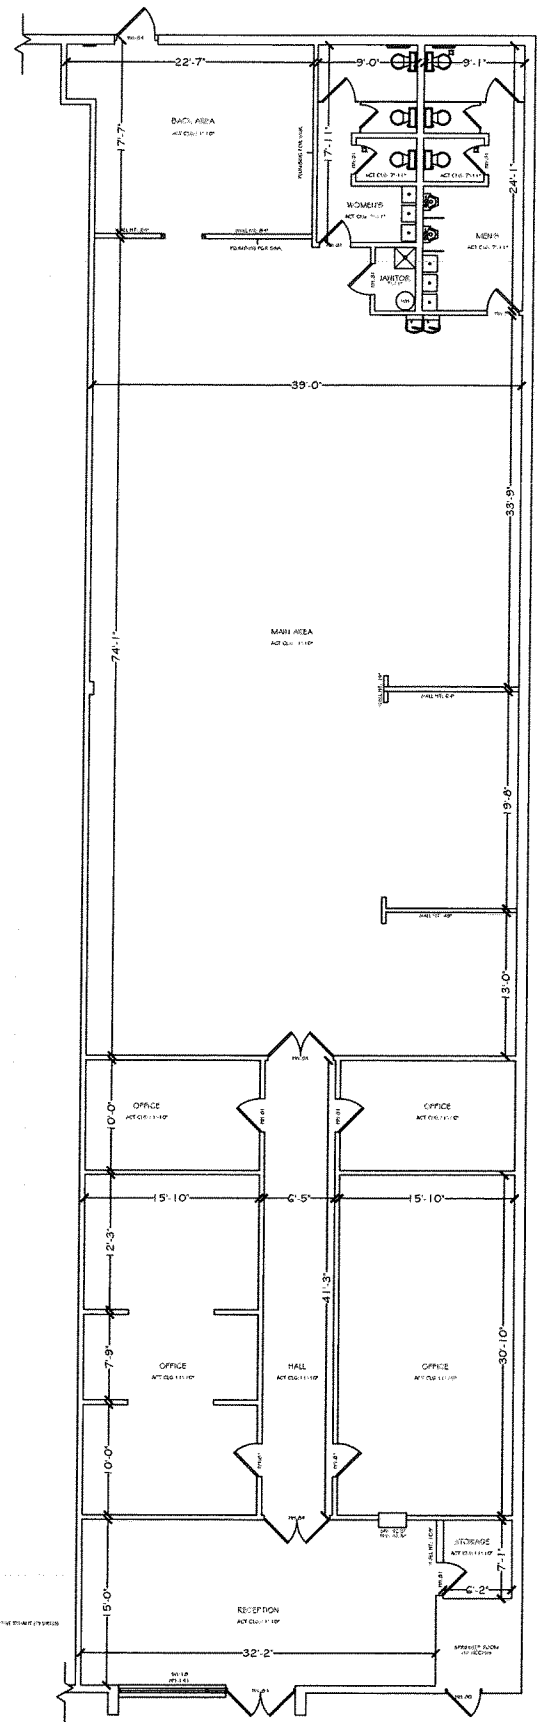

LEGEND COUNTER UPPER CABINET FULL HEIGHT CABINET CLG = CEILING HEIGHT

TOTAL: 6,090 SF