



TRAPANI ASSOCIATES ARCHITECTS
 104 WILTSHIRE AVE
 LOUISVILLE, KY 40207
 502.310.6799



PROFESSIONAL STAMP

MEREDITH DUNN ADDITION

3023 MELBOURNE AVE. LOUISVILLE, KY 40220
 PROJECT NO: 40019

PROJECT PHASE:
CDs

NOT FOR CONSTRUCTION, DESIGN PROGRESS

REVISIONS

NO.	DATE	DESCRIPTION


EXTERIOR ELEVATIONS

DATE: 10/02/2023
 DRAWN: SSK
 CHECKED: SKMP


A-5



1 NORTH ELEVATION
1/8" = 1'-0"

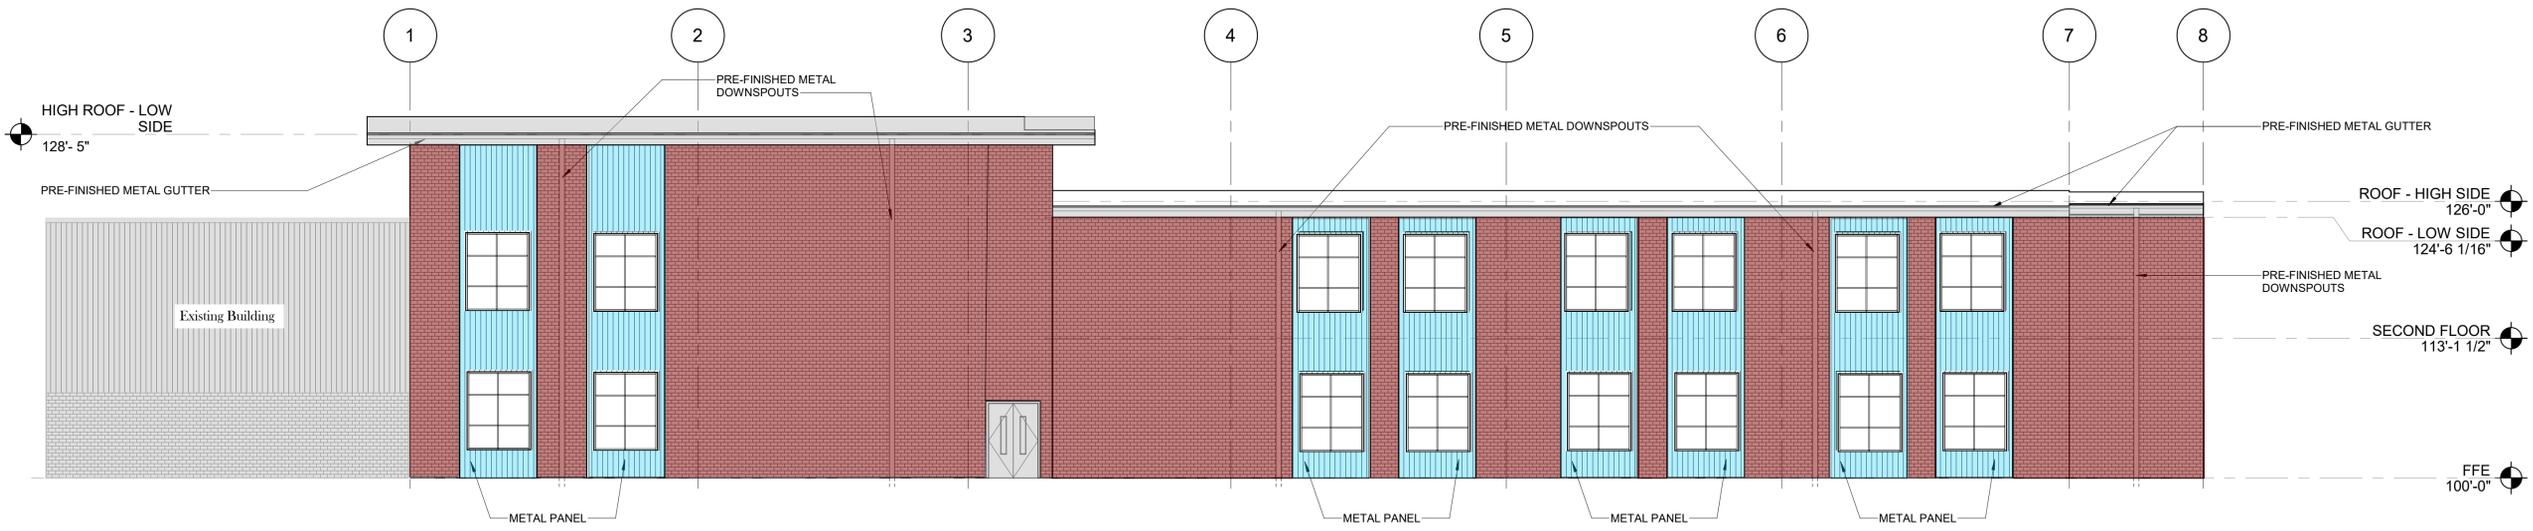

2 SOUTH ELEVATION
1/8" = 1'-0"

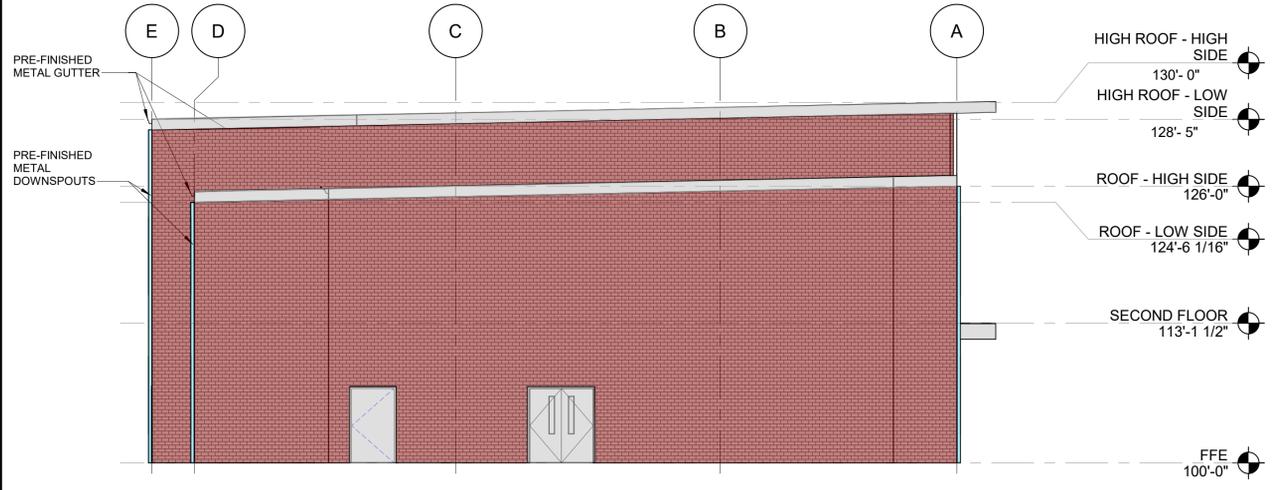

3 EAST ELEVATION
1/8" = 1'-0"

LIMITED DRAWING SCOPE
DISCLAIMER:
 THE DRAWINGS IN THIS SET ARE OF A DESIGN/BUILD LEVEL AND DO NOT SHOW MOST INDIVIDUAL PRODUCT DETAILING, INSTALLATION, AND/OR ACCEPTED CONSTRUCTION PRACTICES. IN PARTICULAR THE BUILDING EXTERIOR ENVELOPE (ROOF, WALLS, WINDOWS, DOORS, JOINTS, SEALANT, ETC.) IS NOT FULLY DETAILED AND DOES NOT SHOW A COMPLETE WATERPROOF SYSTEM. ADDITIONAL DESIGN WORK AND INSTALLATION DETAILING WILL BE PERFORMED BY THE GENERAL CONTRACTOR AND HIS SUBCONTRACTORS TO ENSURE A COMPLETELY FUNCTIONAL AND WATERTIGHT SYSTEM. IN ADDITION, THE INTERIOR SPACE MAY ALSO NEED ADDITIONAL DESIGN/INSTALLATION DETAILING BY THE GENERAL CONTRACTOR AND SUBCONTRACTOR TO ENSURE FUNCTIONAL AND PROPER USE OF EACH PRODUCT. ALL PRODUCT INSTALLATION SHALL BE IN ACCORDANCE WITH THE MANUFACTURER'S RECOMMENDATIONS AND ALL ACCEPTED INDUSTRY STANDARDS. THE GENERAL CONTRACTOR SHALL NOTIFY THE ARCHITECT OF ANY DISCREPANCIES WITH THESE DRAWINGS WITHIN THREE (3) BUSINESS DAYS OF DISCOVERY. THE GENERAL CONTRACTOR SHALL ALSO NOTIFY THE ARCHITECT OF ANY PROPOSED DEVIATIONS TO WHAT IS INDICATED ON THESE DRAWINGS PRIOR TO MAKING A CHANGE IN THE FIELD TO THE WORK INDICATED HEREIN.