



03 WEST ELEVATION - DRIVE THROUGH

SCALE: 1/4" = 1'-0"

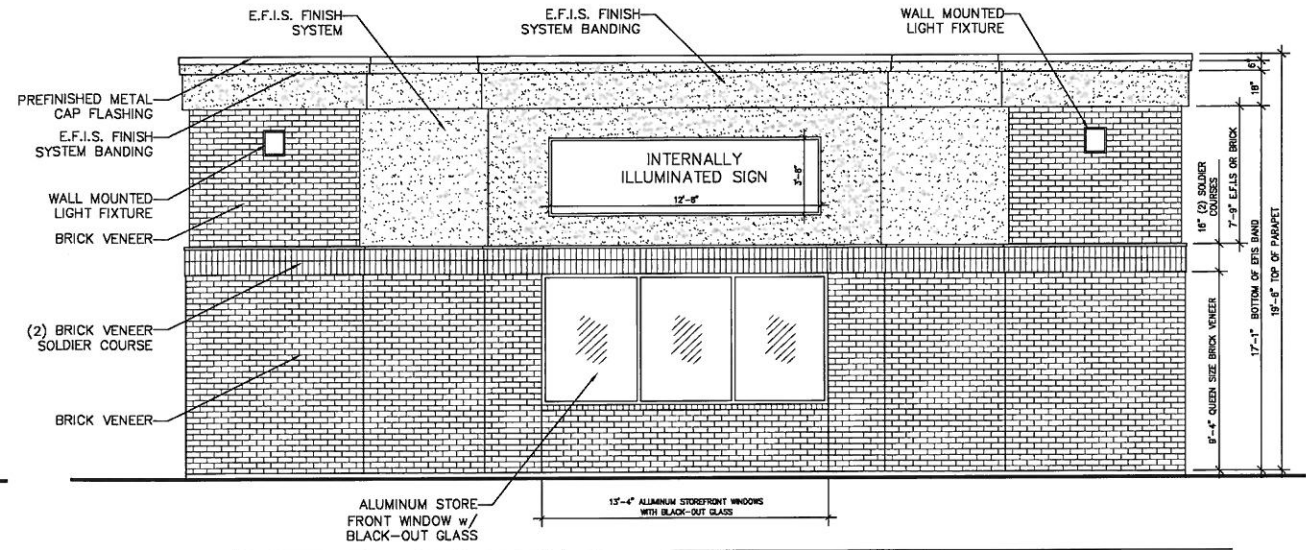


04 EAST ELEVATION - SOUTH 10th STREET

SCALE: 1/4" = 1'-0"

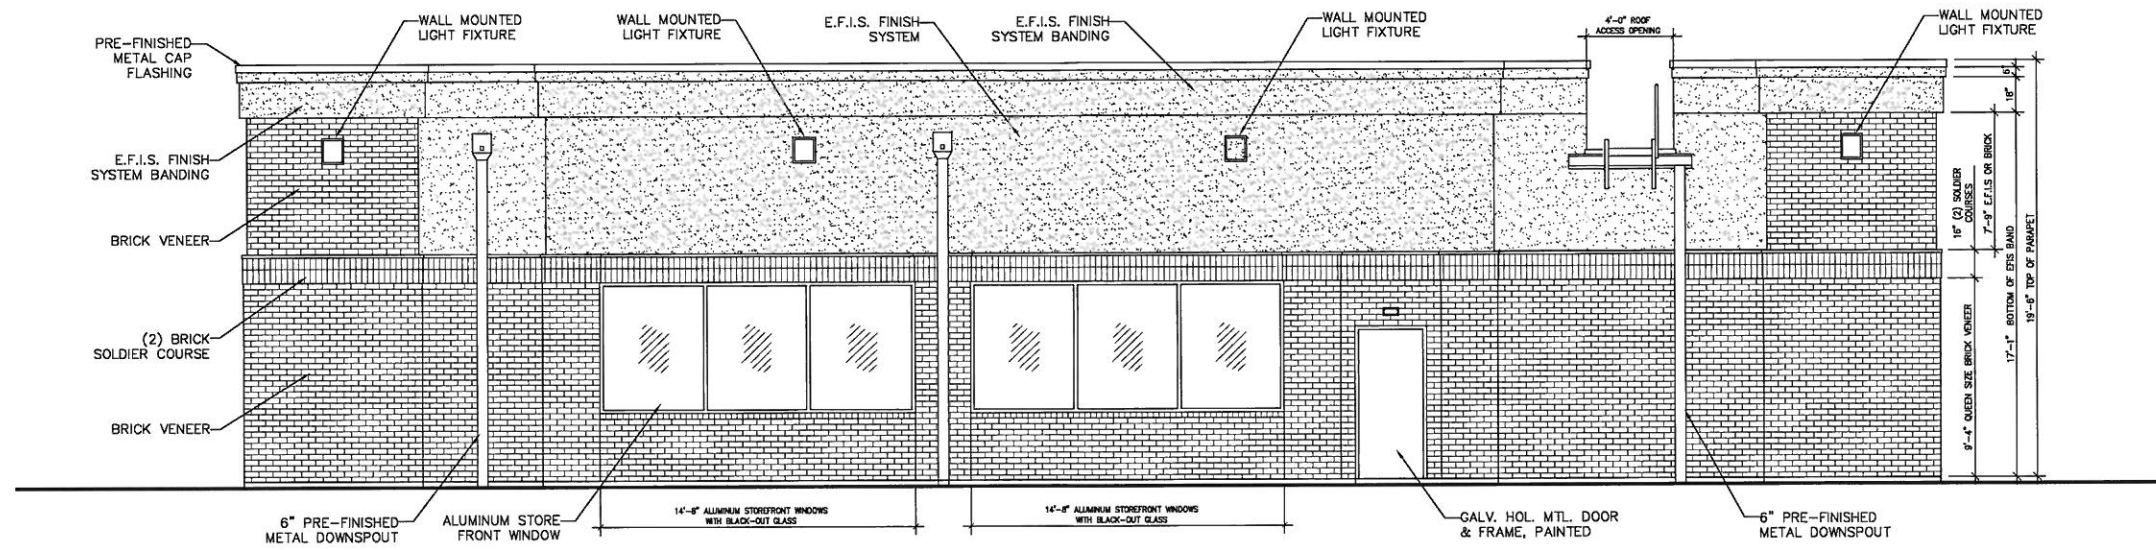

02 NORTH ELEVATION - ESQUIRE ALLEY

SCALE: 1/4" = 1'-0"

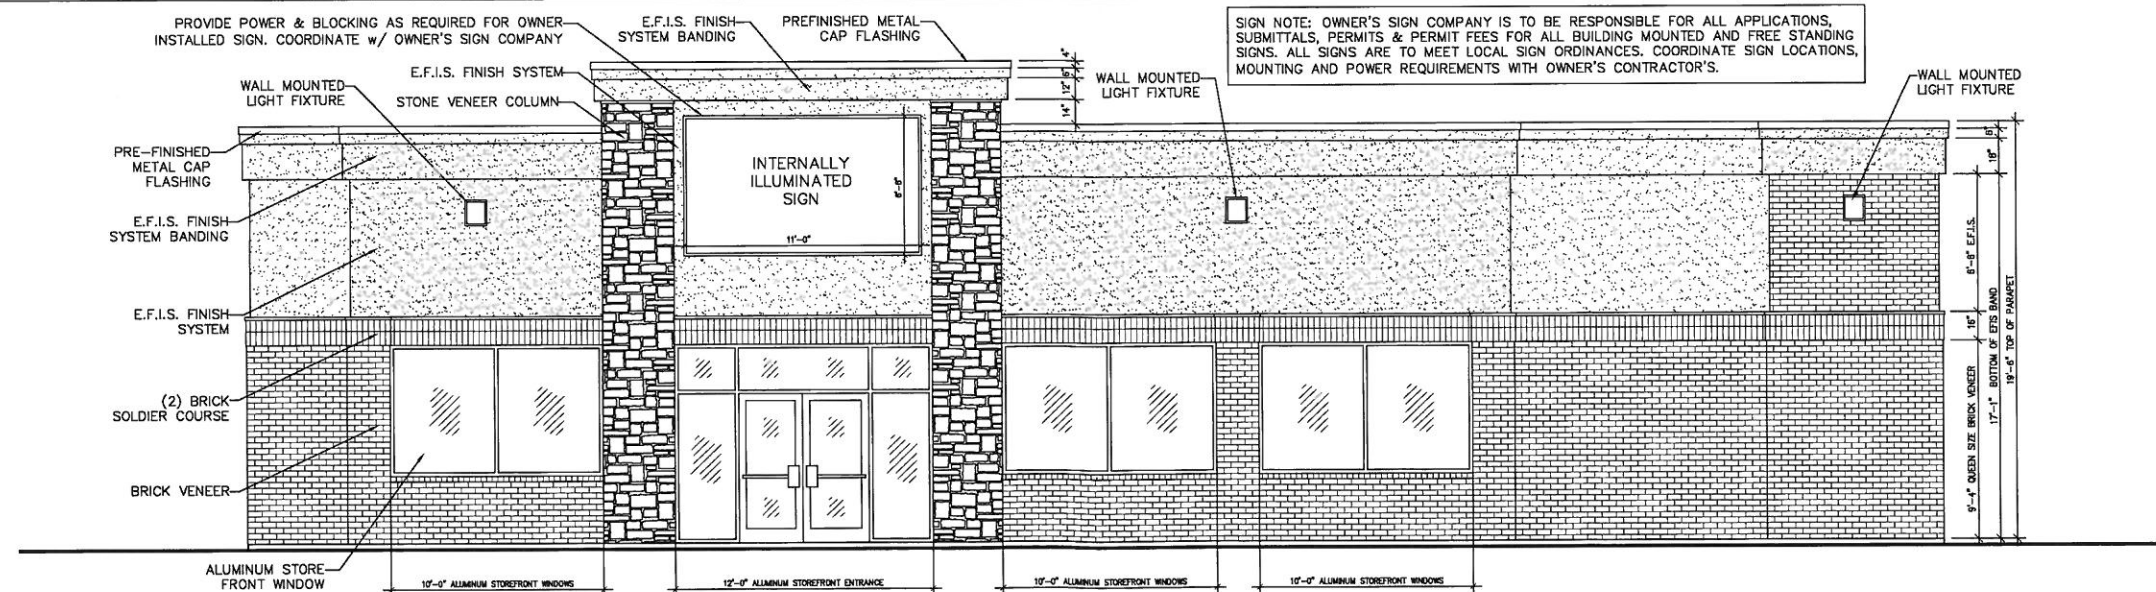

01 SOUTH ELEVATION - WEST BROADWAY

SCALE: 1/4" = 1'-0"

KENTUCKY PROPERTY INVESTMENTS, LLC
 14619 INSPIRATION COURT
 LOUISVILLE, KENTUCKY 40245
 (502) 836-4825 FAX (502) 805-0529


NEW BUILDING
CONVENIENCE STORE
 1025 WEST BROADWAY
 LOUISVILLE, KY 40203

EDWARD EICHE ARCHITECT
 10011 TUPENCE TRACE
 LOUISVILLE KENTUCKY 40223
 (502) 797-1441 (502) 244-4965 FAX

DRAWN BY	EKE
REVIEW BY	EKE
DATE	4/15/16
SHEET INDEX	EXTERIOR ELEVATIONS

REVISIONS

A2.00
 SHEET NUMBER

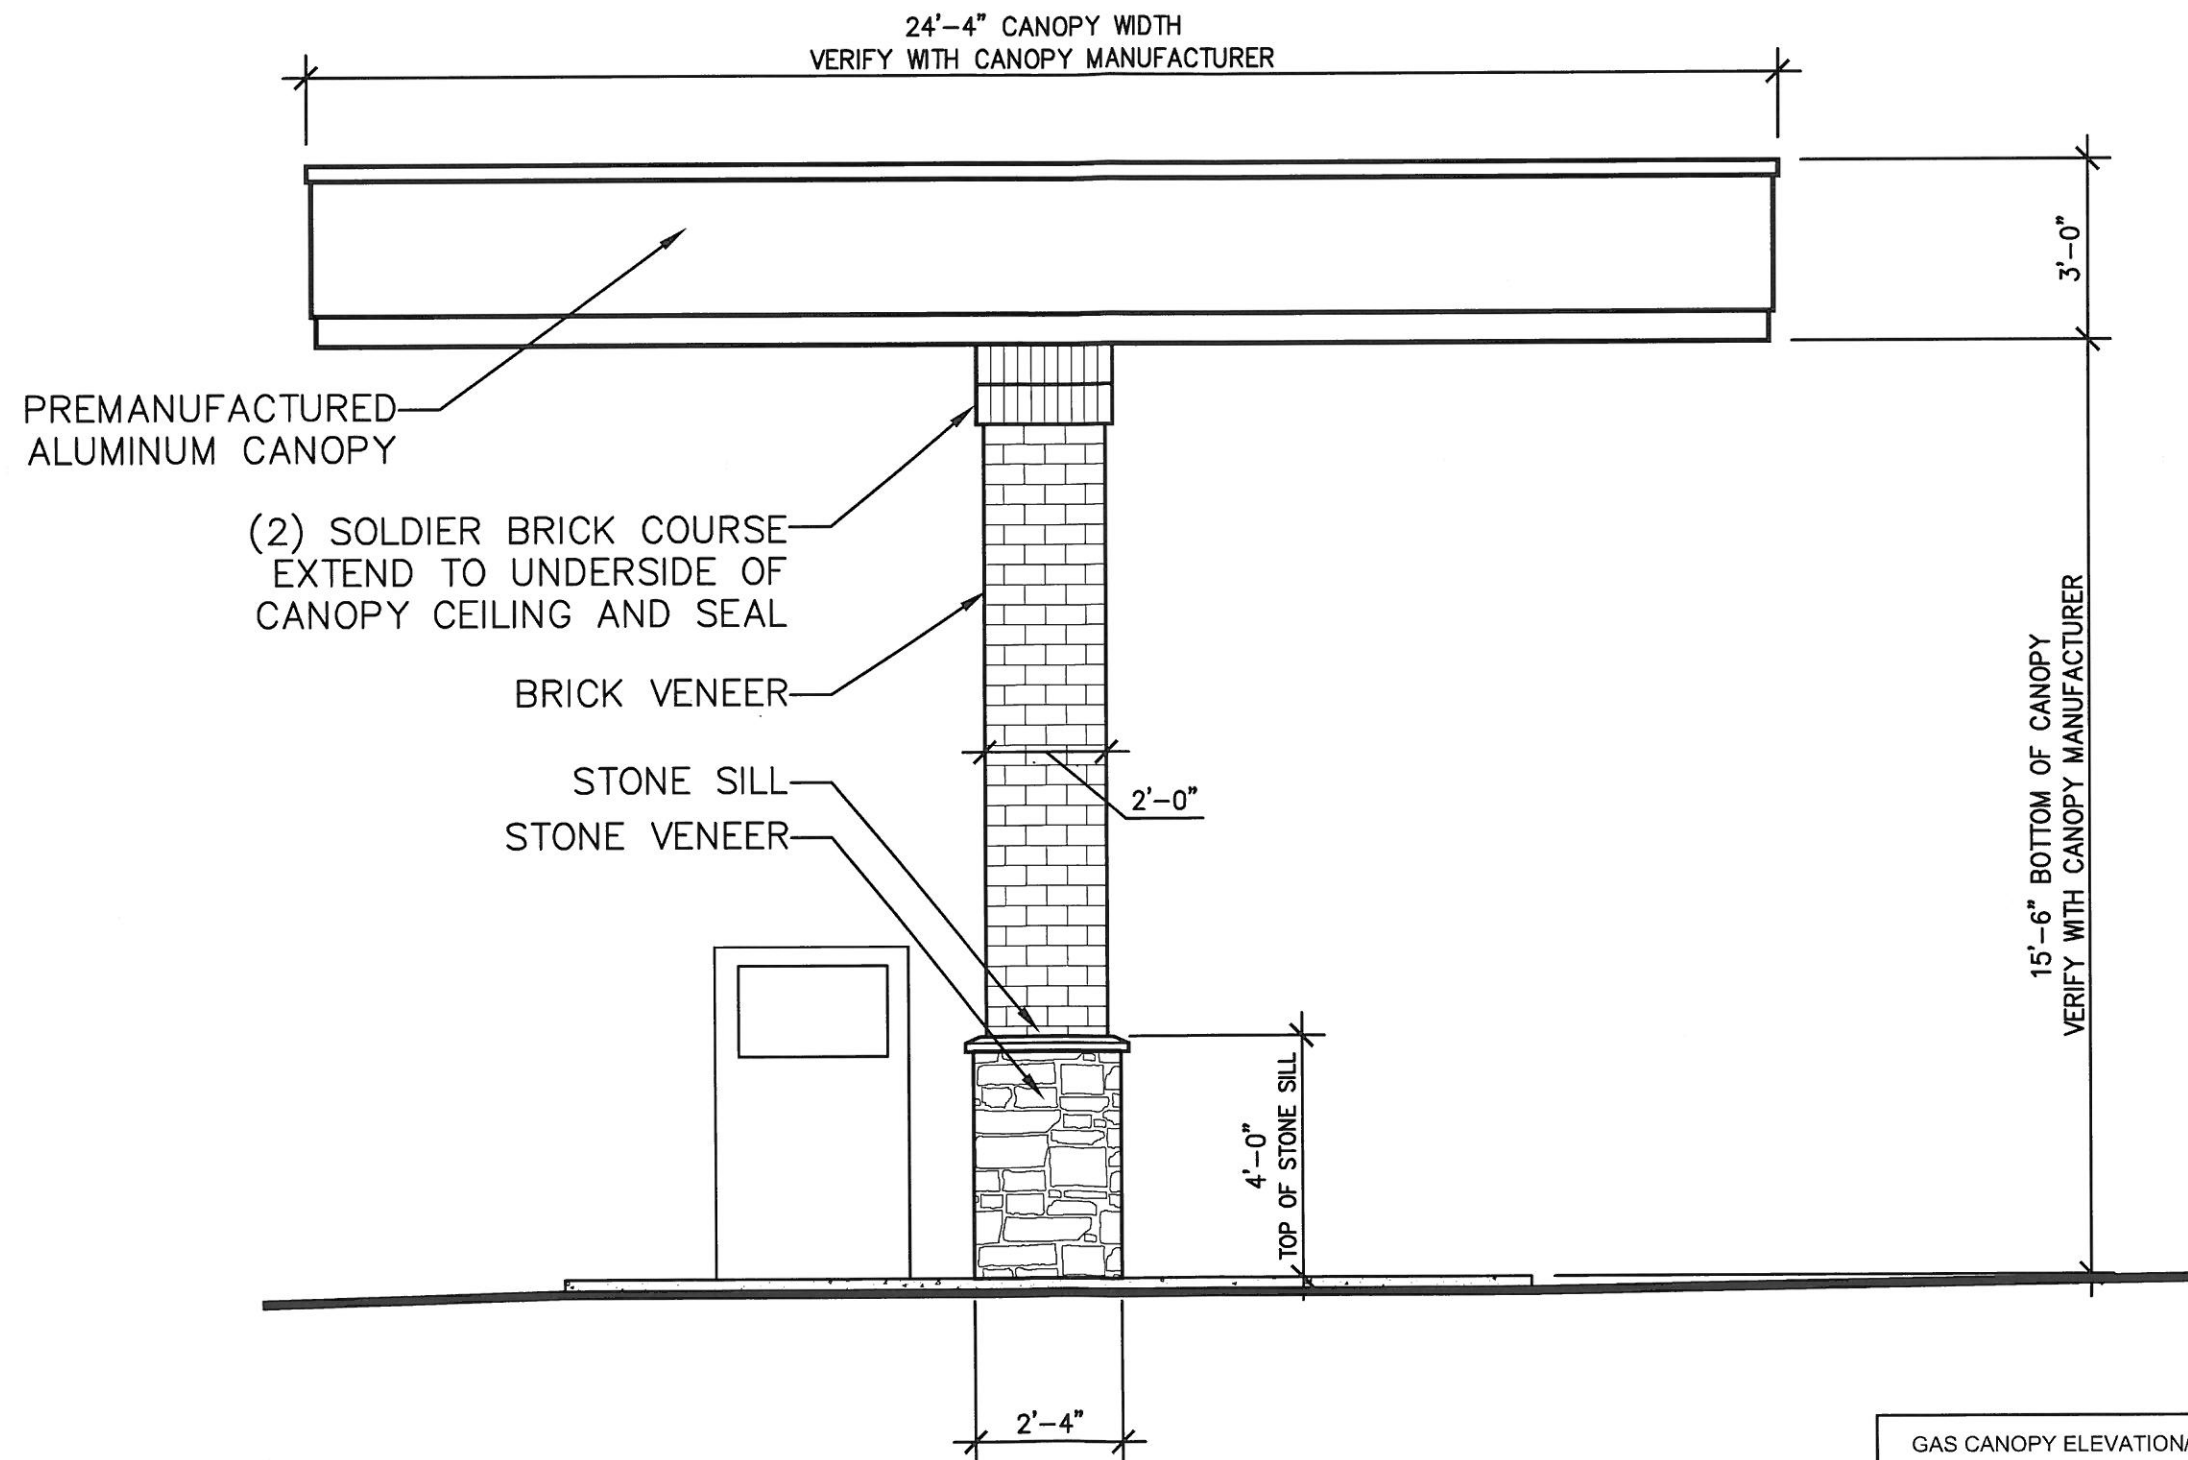

GAS CANOPY ELEVATION/SECTION
CONVENIENCE STORE
 1025 WEST BROADWAY
 Louisville, Kentucky
 4/4/16