



**FERNDALE VILLAS**

UNITS 1-2-3

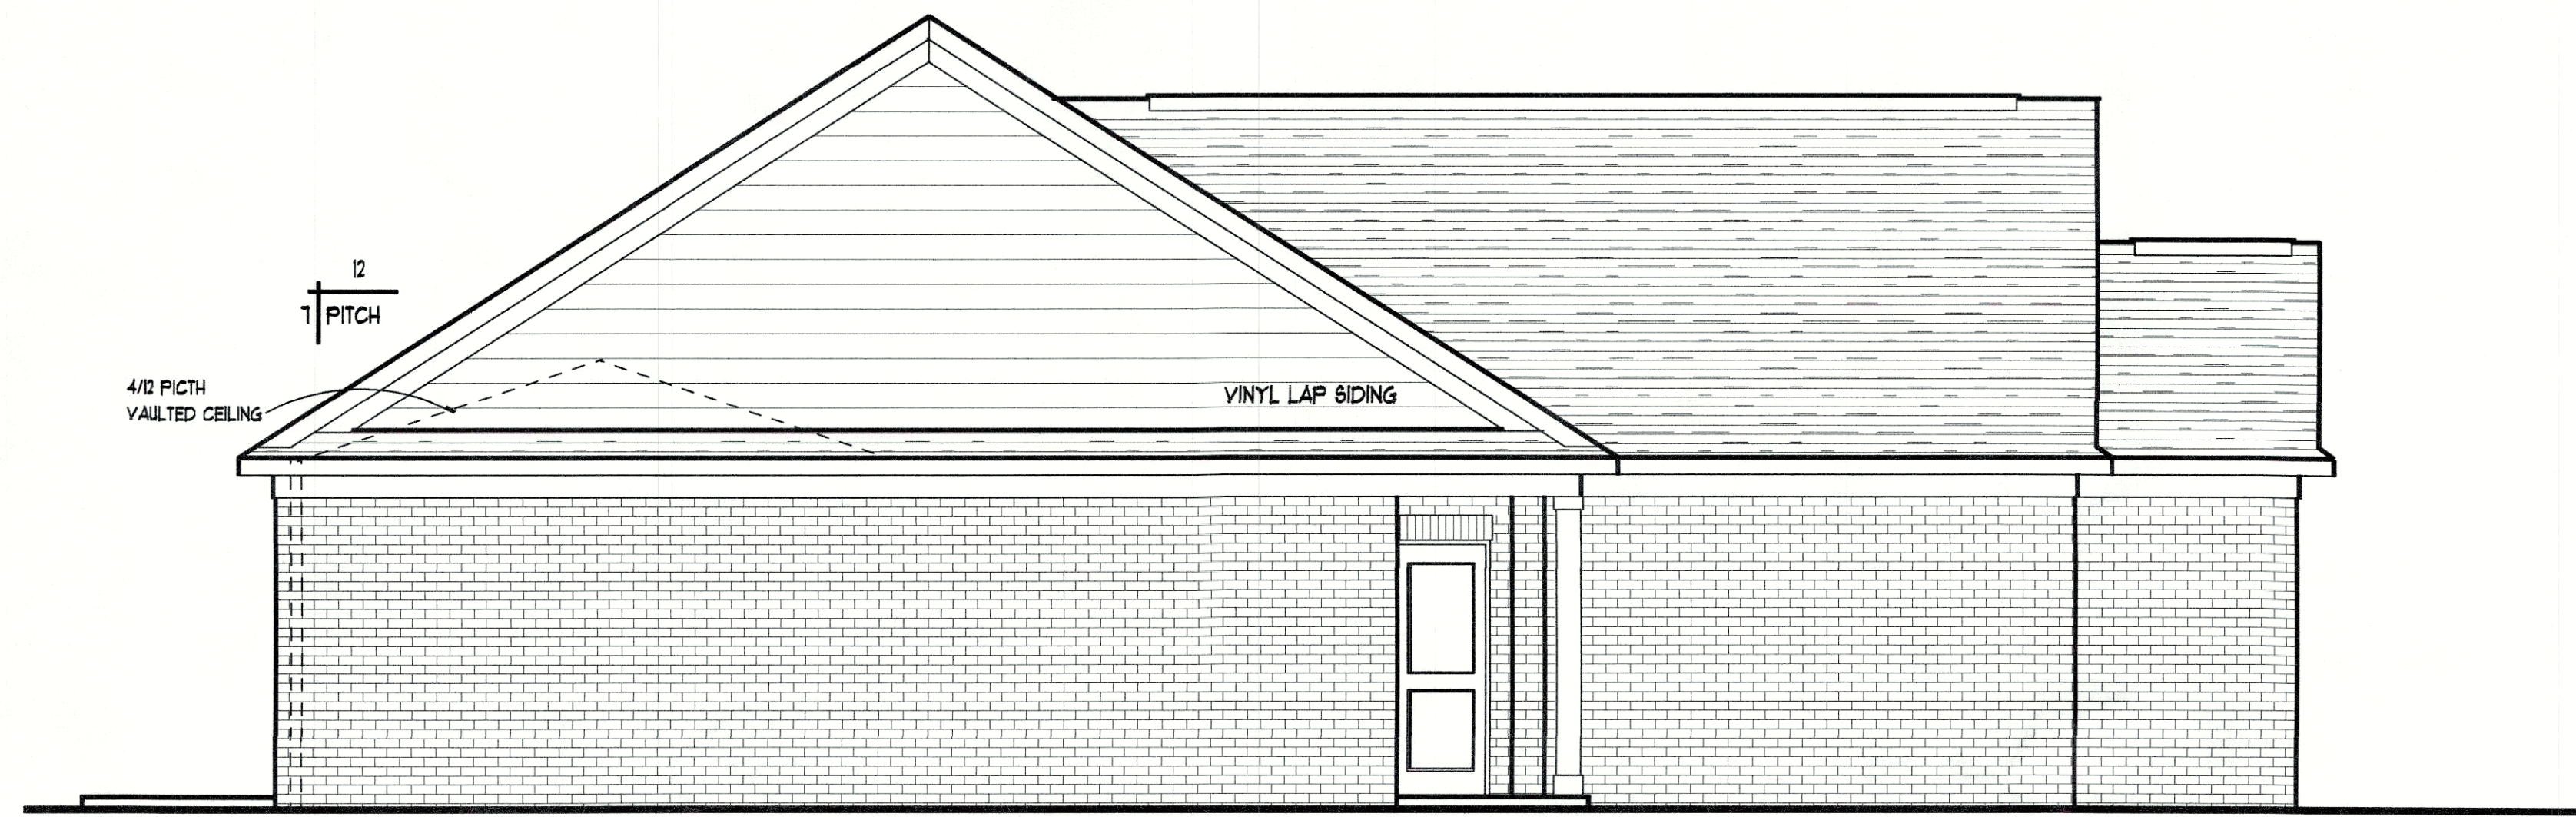


**LEFT ELEVATION**

SCALE: 1/4"=1'-0"

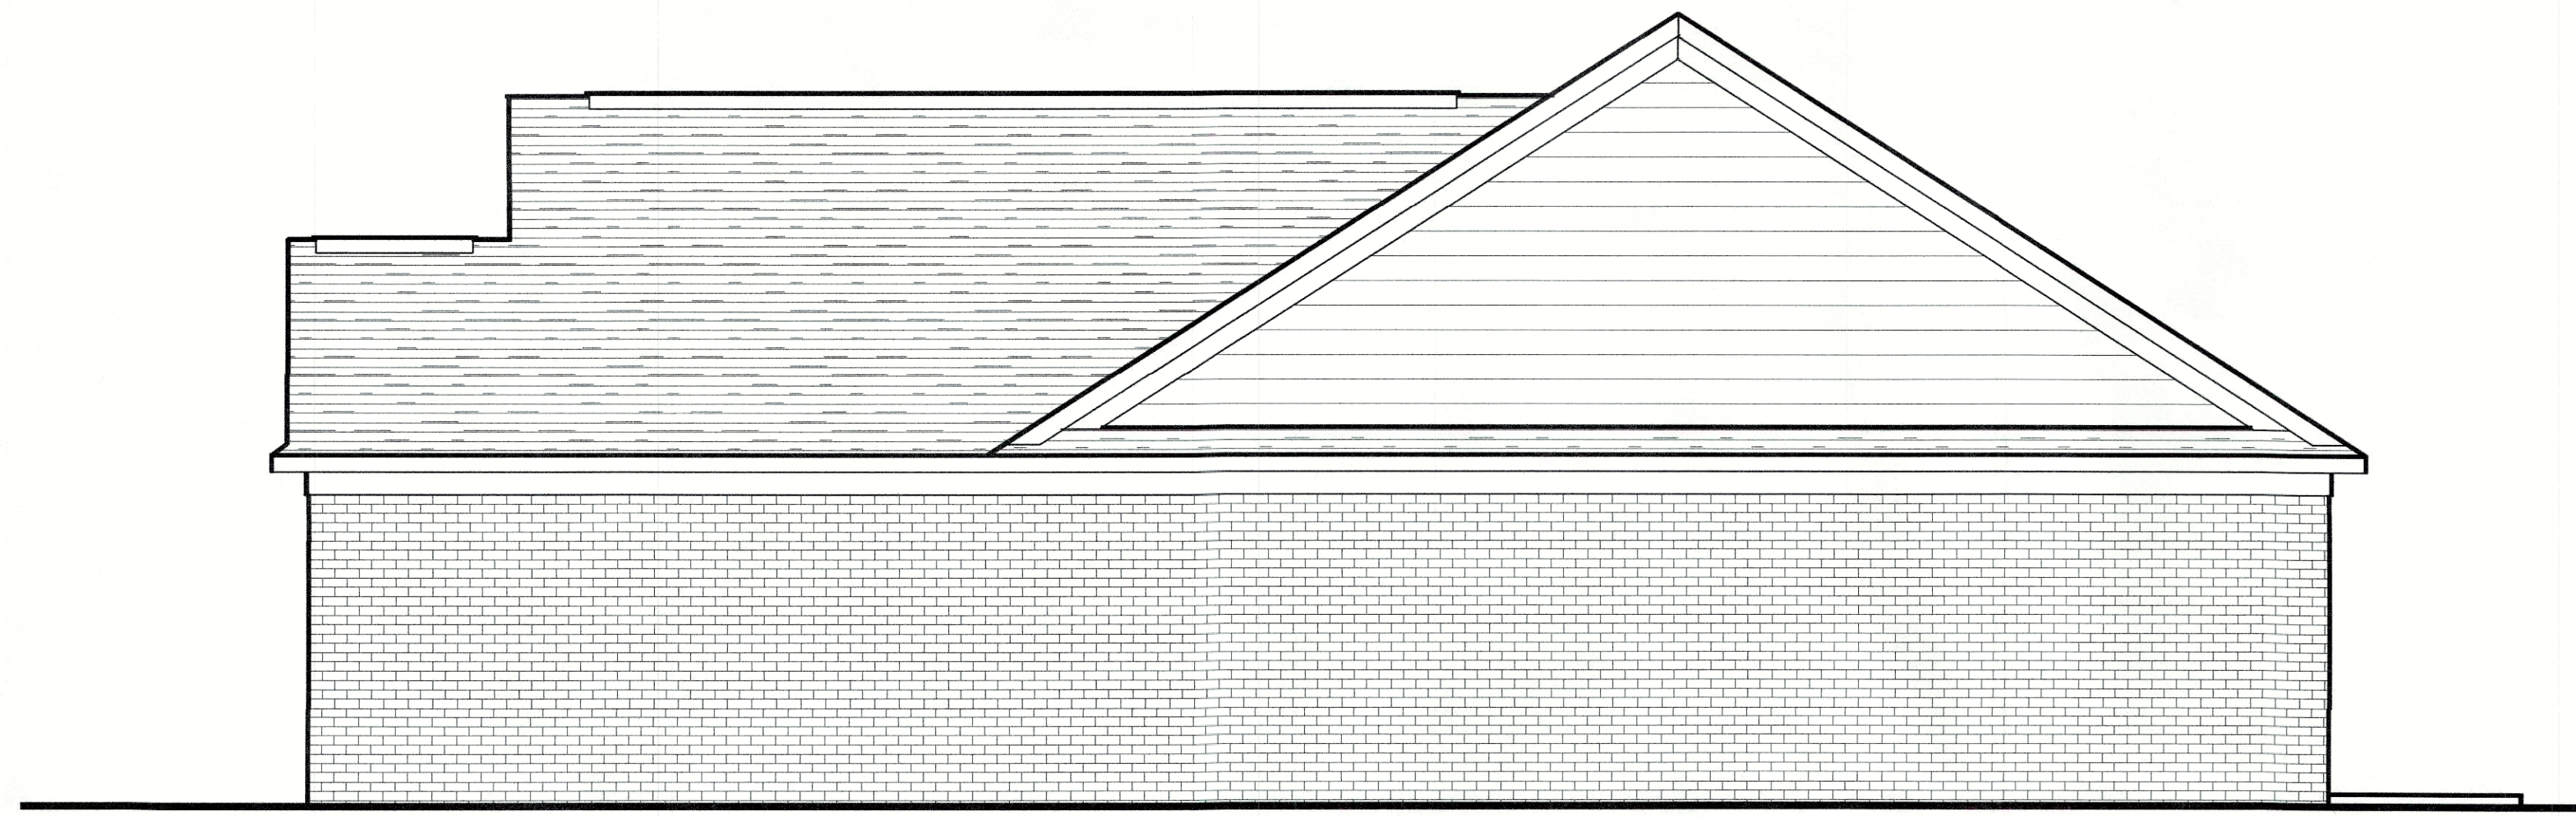

**LEFT ELEVATION**

SCALE: 1/4"=1'-0"

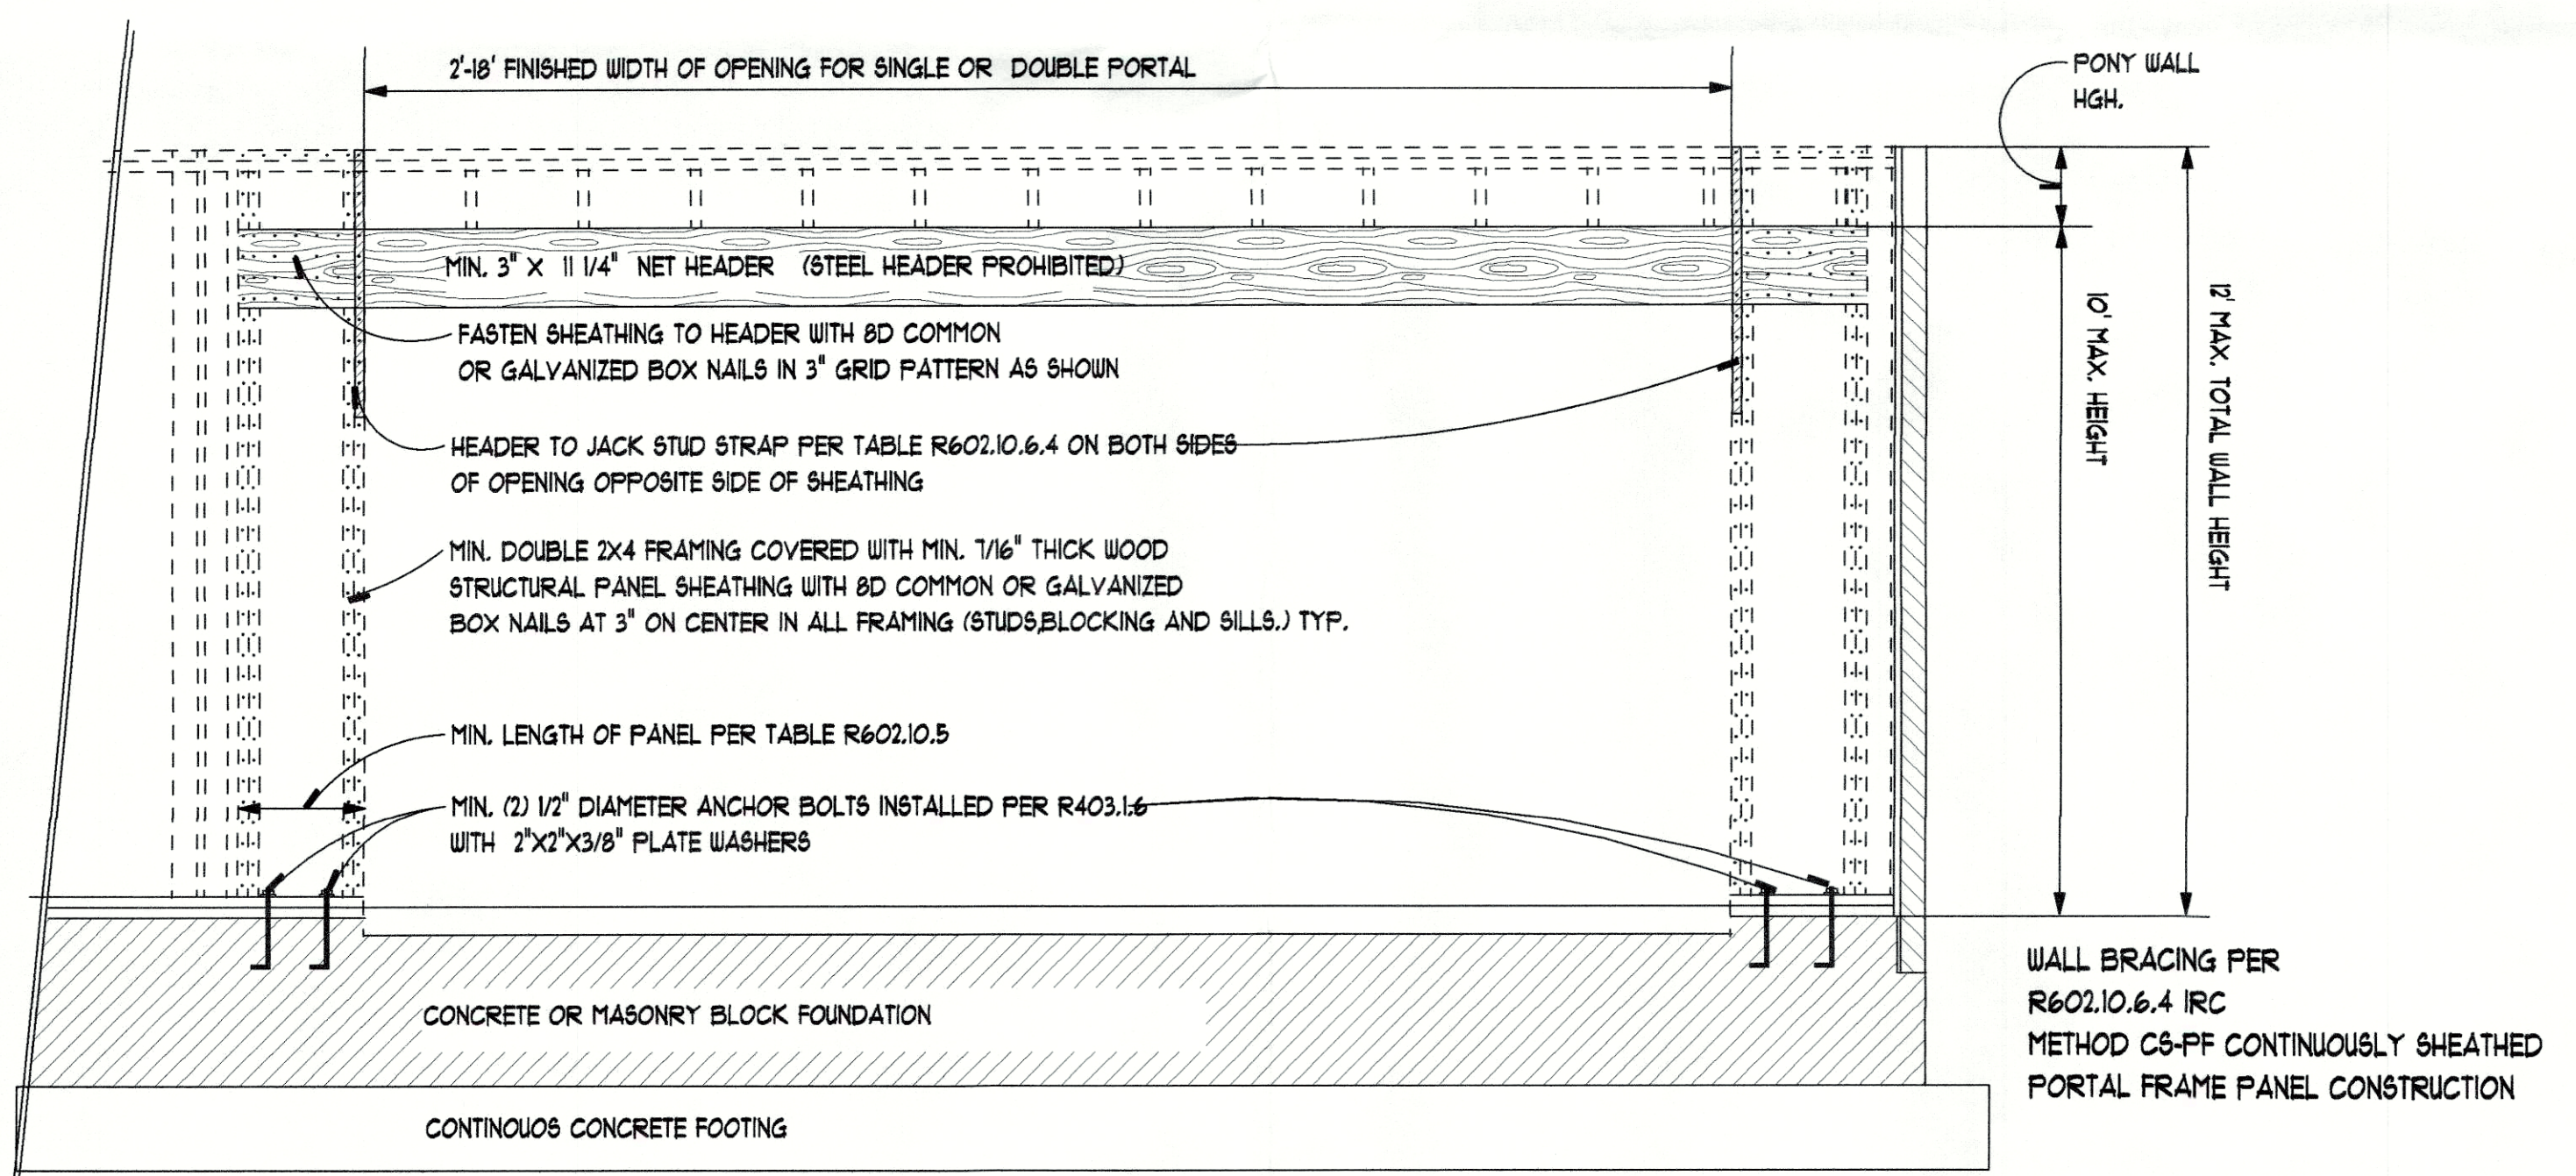

GENERAL NOTES:  
-BUILDER & CONTRACTOR (S) TO VERIFY ALL DRAWINGS, DIMENSIONS & CODE COMPLIANCE PRIOR TO CONSTRUCTION. -IT IS THE GENERAL CONTRACTOR'S RESPONSIBILITY THAT ALL WORK & CONSTRUCTION MEETS OR EXCEEDS ALL APPLICABLE CODES. -PROVIDE SOLID SUPPORT AT THE END OF ALL STRUCTURAL BEAMS. -INSTALL ALL ENGINEERED PRODUCTS PER MANUFACTURE INSTRUCTIONS. -INSTALL WINDOWS AND EXTERIOR DOORS PER MANUFACTURE'S INSTRUCTIONS.

**DRAWING 4**

DRAWN BY: RC  
SCALE: AS SHOWN  
REVISED BY:  
DATE: APRIL 14 2019  
MAY 29 2019  
SEPTEMBER 1 2019


RECEIVED  
AUG 16 2021

PLANNING DESIGN SERVICES  
**HALCON CONSTRUCTION LLC.**  
RESIDENTIAL FRAMING & DRAFTING  
PHONE : 502-643-4189  
EMAIL: halconconstructionllc@twc.com



## FERNDALE VILLAS

UNITS 1-2-3

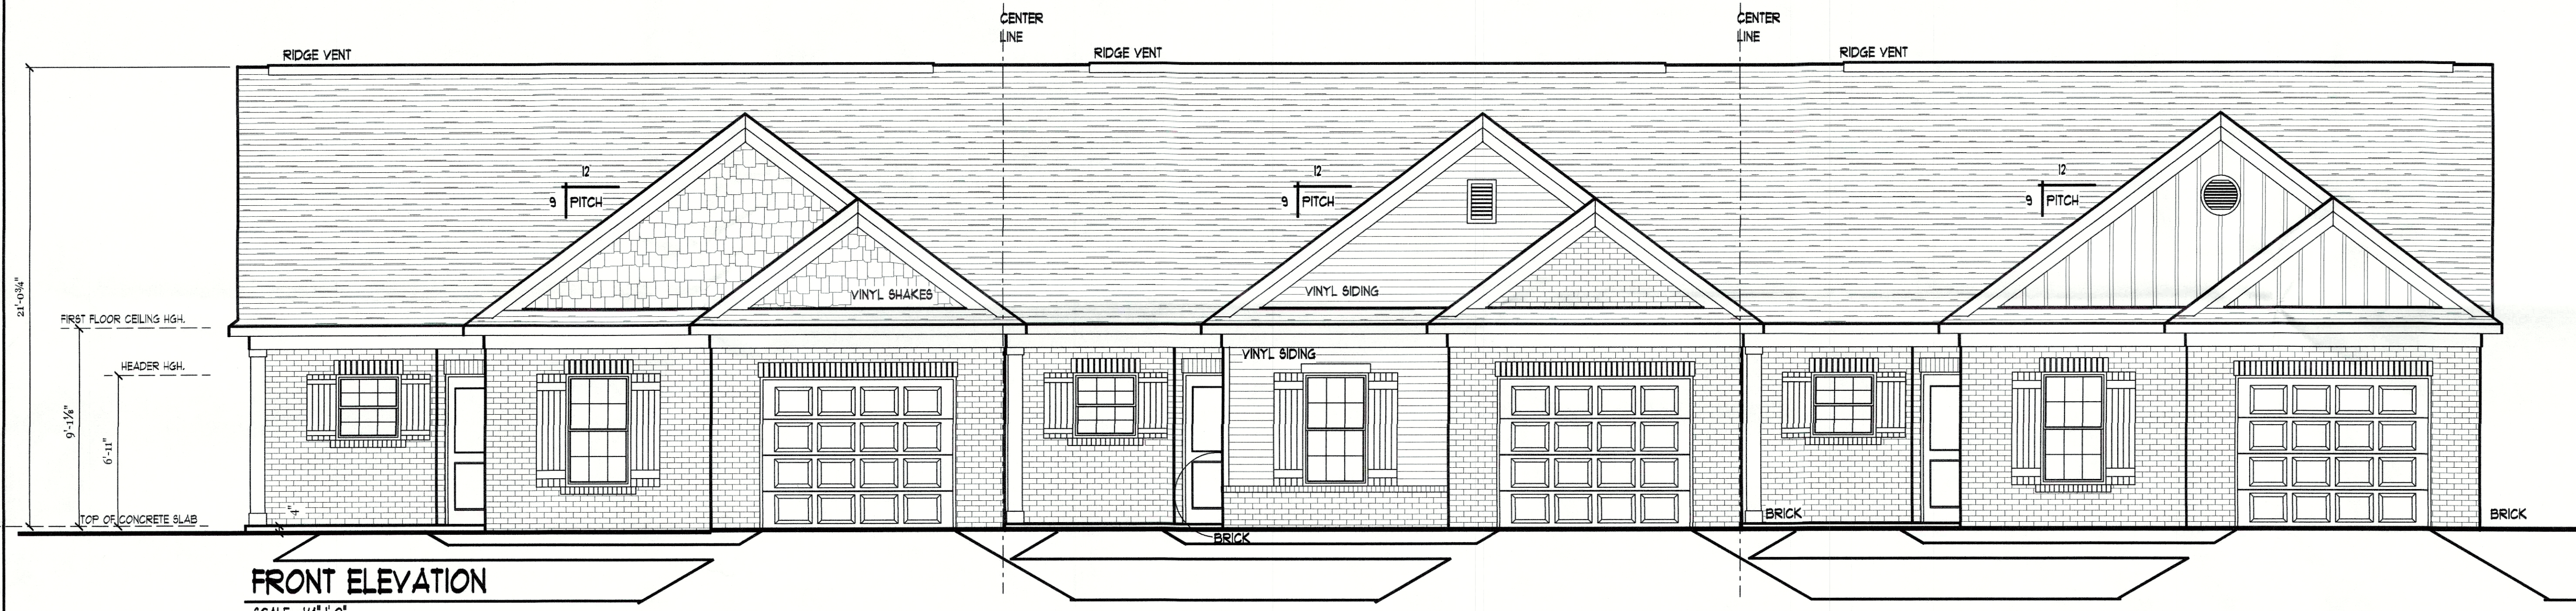

**FRONT ELEVATION**  
SCALE: 1/4"=1'-0"



**REAR ELEVATION**  
SCALE: 1/4"=1'-0"

**DRAWING 3**

DRAWN BY: RC  
SCALE: AS SHOWN  
REVISED BY:  
DATE:  
APRIL 14 2019  
MAY 29 2019  
SEPTEMBER 1 2019

RECEIVED

AUG 16 2021

PLANNING & DESIGN SERVICES

**HALCON CONSTRUCTION LLC.**  
RESIDENTIAL FRAMING & DRAFTING  
PHONE: 502-643-4189  
EMAIL: halconconstructionllc@twc.com



## FERNDALE VILLAS


### DUPLEX

DRAWN BY: RC.  
SCALE: AS SHOWN  
REVISED BY:  
DATE:  
FEBRUARY 2 2020




**LEFT ELEVATION**

SCALE: 1/4"=1'-0"

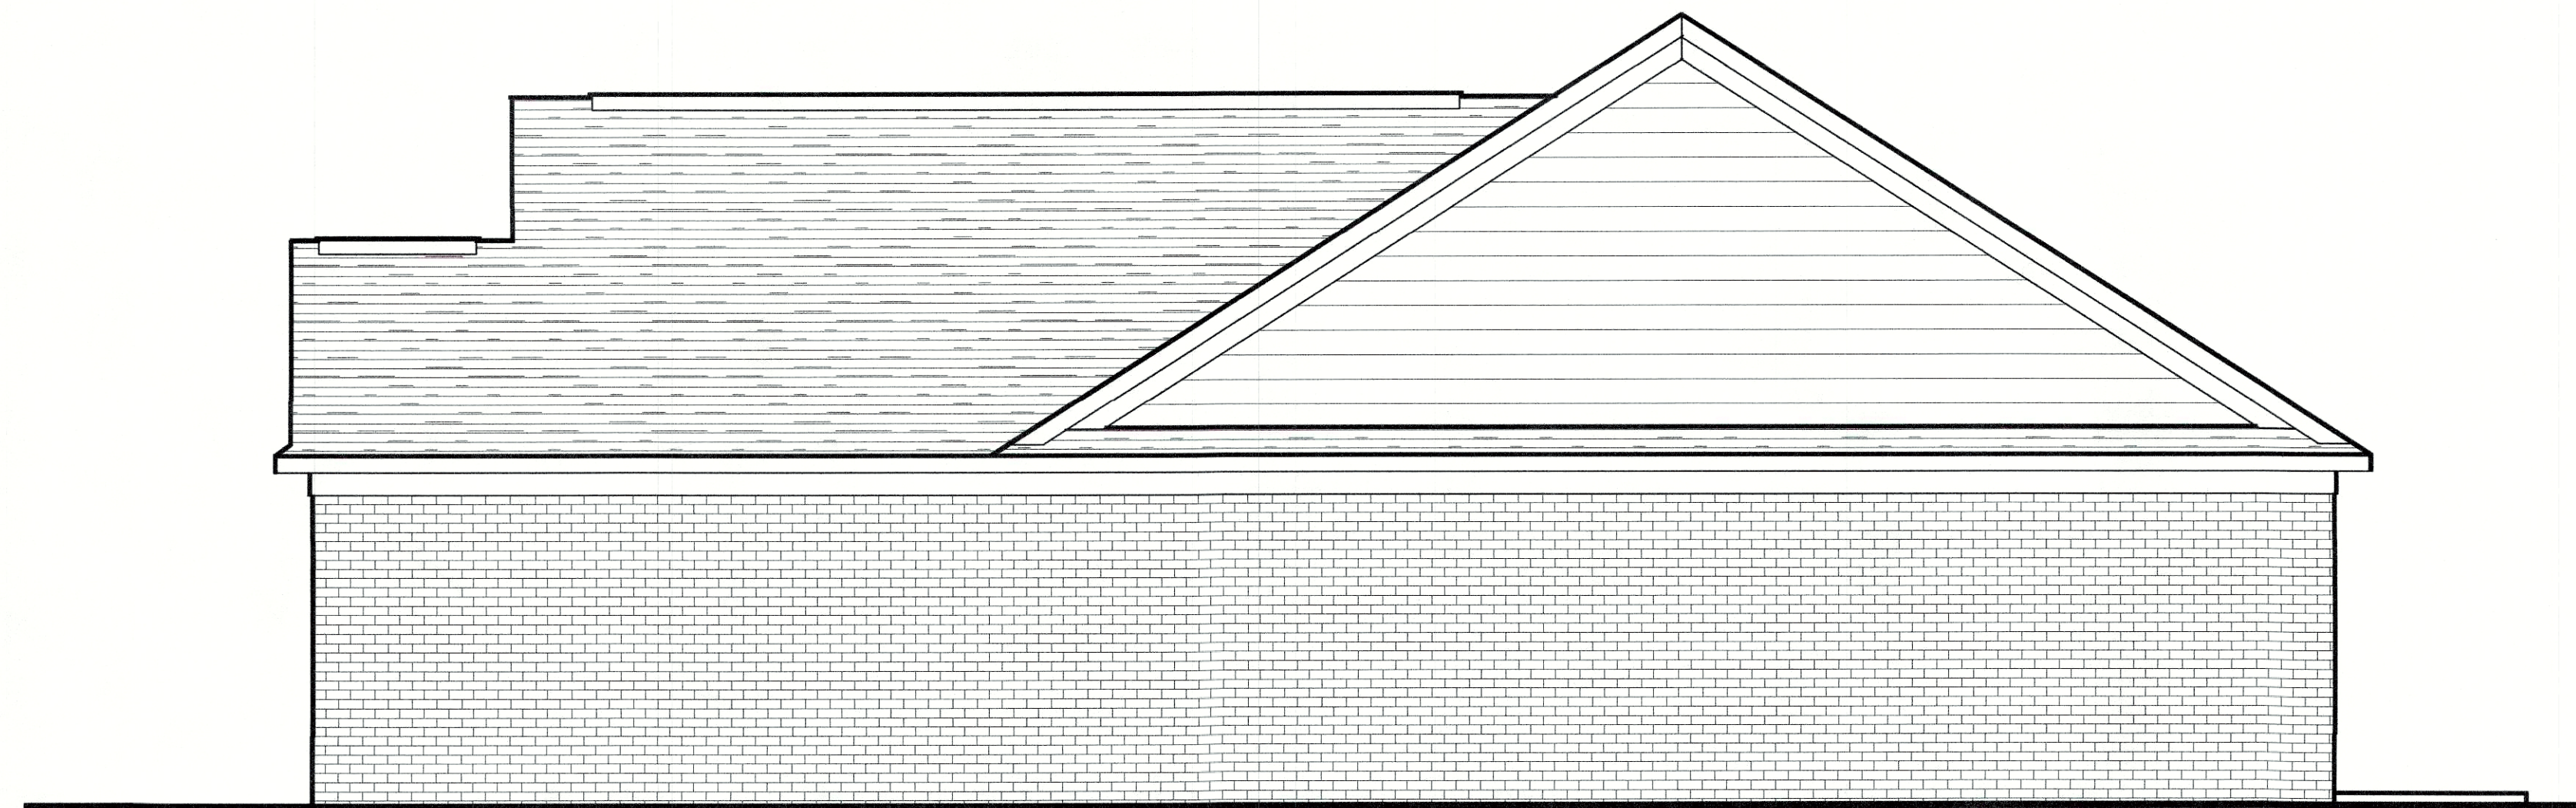

**RIGHT ELEVATION**

SCALE: 1/4"=1'-0"

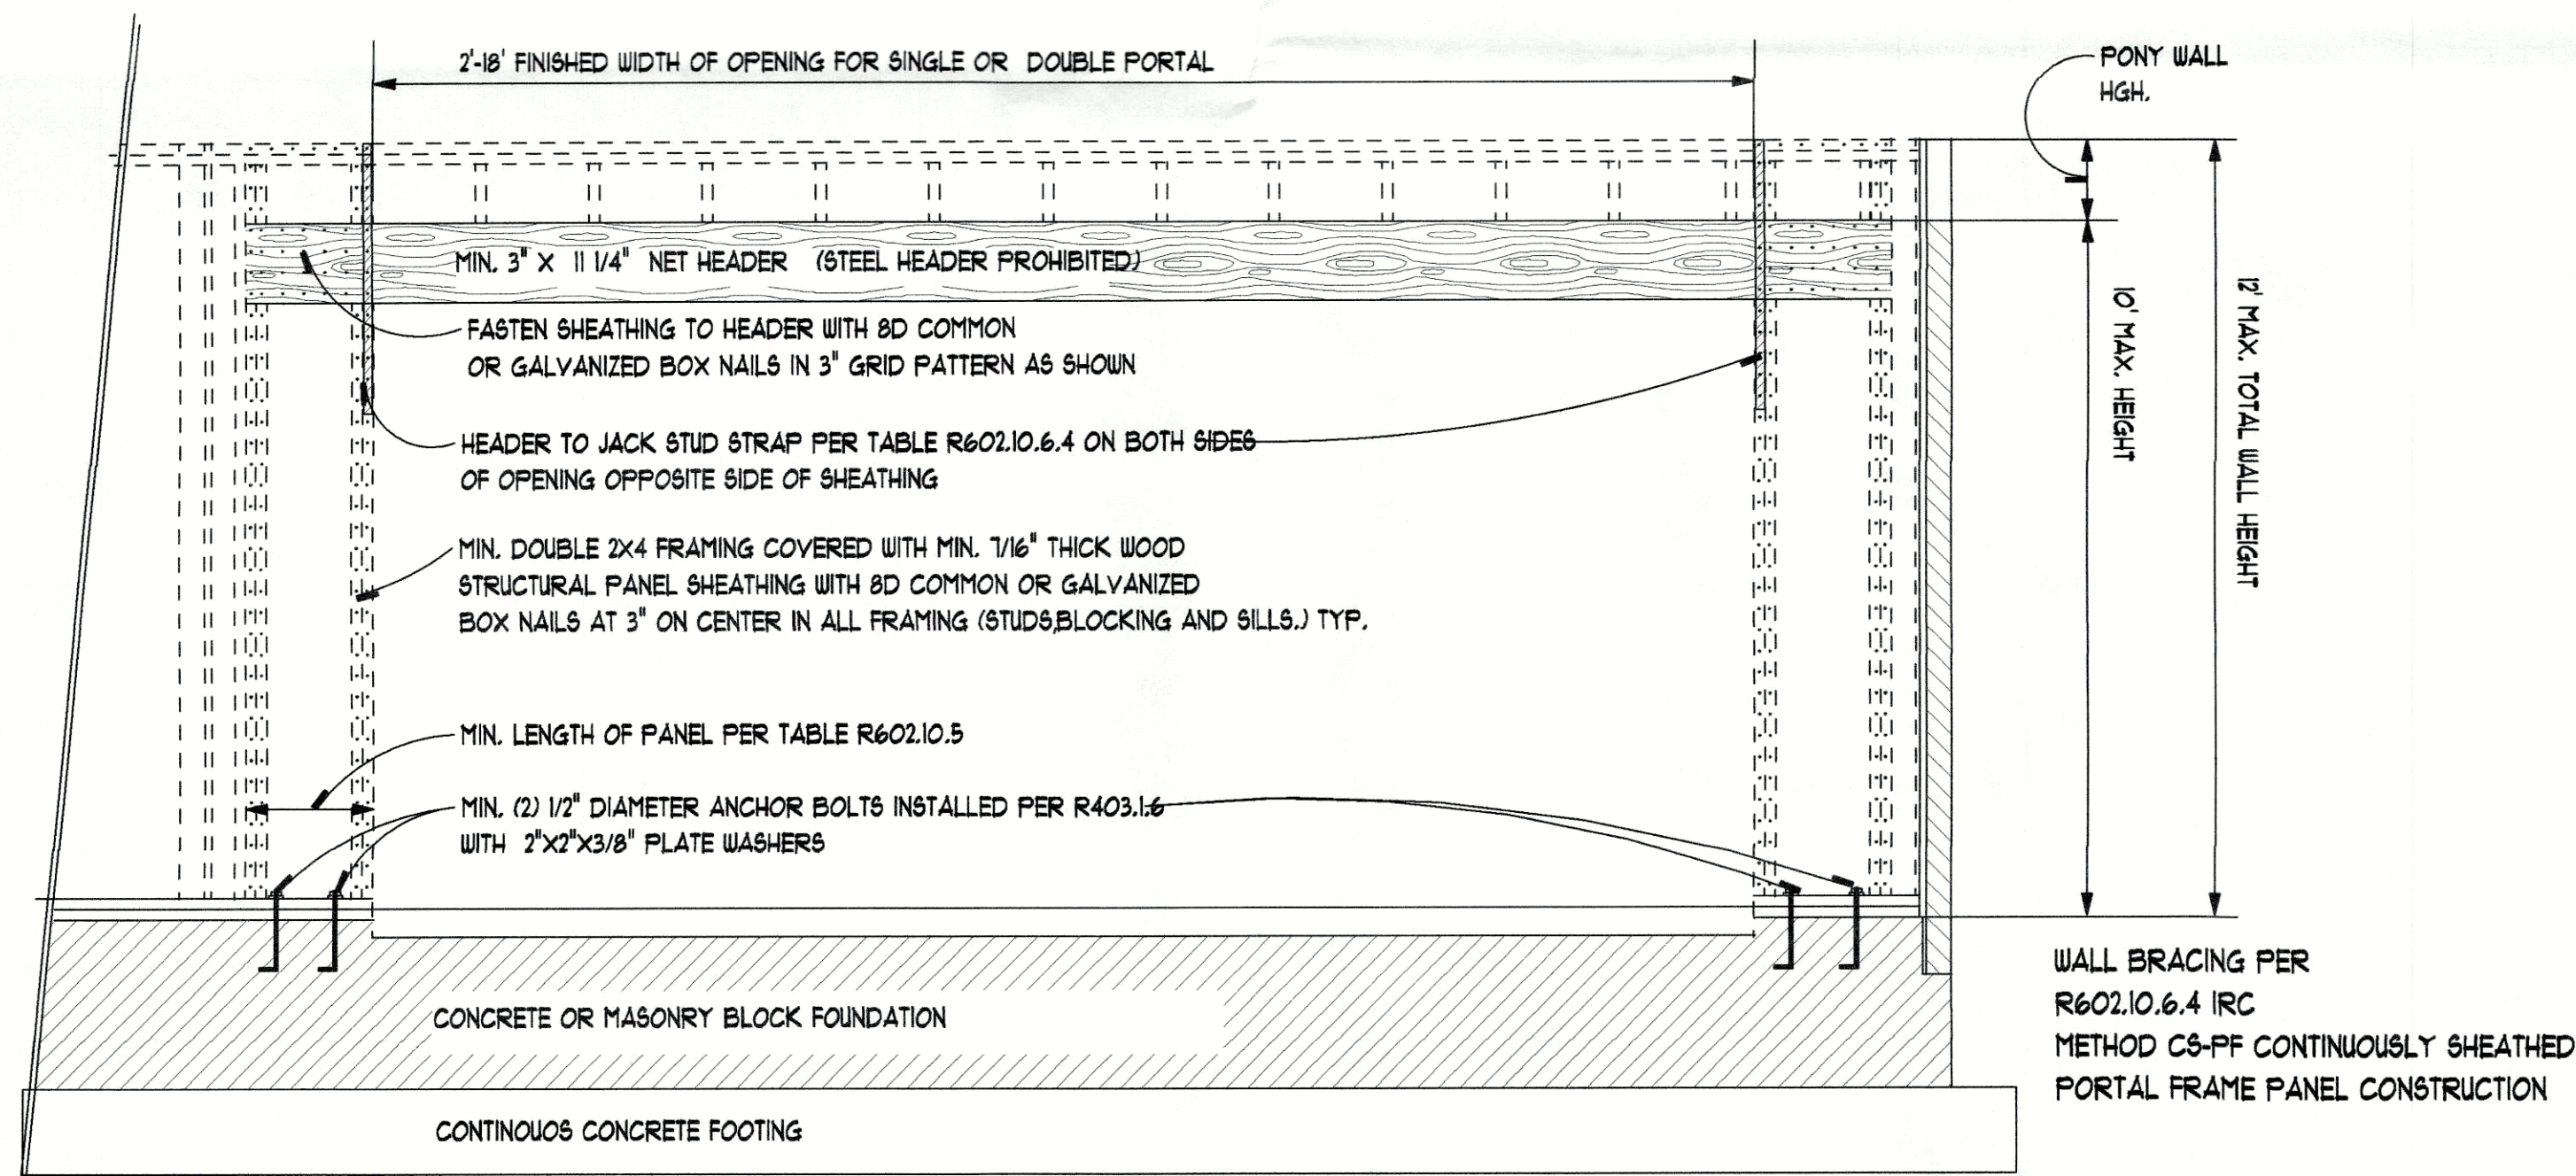

GENERAL NOTES:  
-BUILDER & CONTRACTOR (S) TO VERIFY ALL DRAWINGS, DIMENSIONS & CODE COMPLIANCES PRIOR TO CONSTRUCTION. -IT IS THE GENERAL CONTRACTOR'S RESPONSIBILITY THAT ALL WORK & CONSTRUCTION MEETS OR EXCEEDS ALL APPLICABLE CODES. -PROVIDE SOLID SUPPORT AT THE END OF ALL STRUCTURAL BEAMS. -INSTALL ALL ENGINEERED PRODUCTS PER MANUFACTURE INSTRUCTIONS. -INSTALL WINDOWS AND EXTERIOR DOORS PER MANUFACTURE'S INSTRUCTIONS.

RECEIVED

AUG 16 2021

PLANNING & DESIGN SERVICES

4

DRAWING



**H** HALCON CONSTRUCTION LLC.

RESIDENTIAL FRAMING & DRAFTING  
PHONE : 502-643-4188  
EMAIL: halconconstructionllc@tuc.com



**FERNDALE VILLAS  
DUPLEX**

DRAWN BY: RC.  
SCALE: AS SHOWN  
REVISED BY:  
DATE:  
FEBRUARY 2 2020

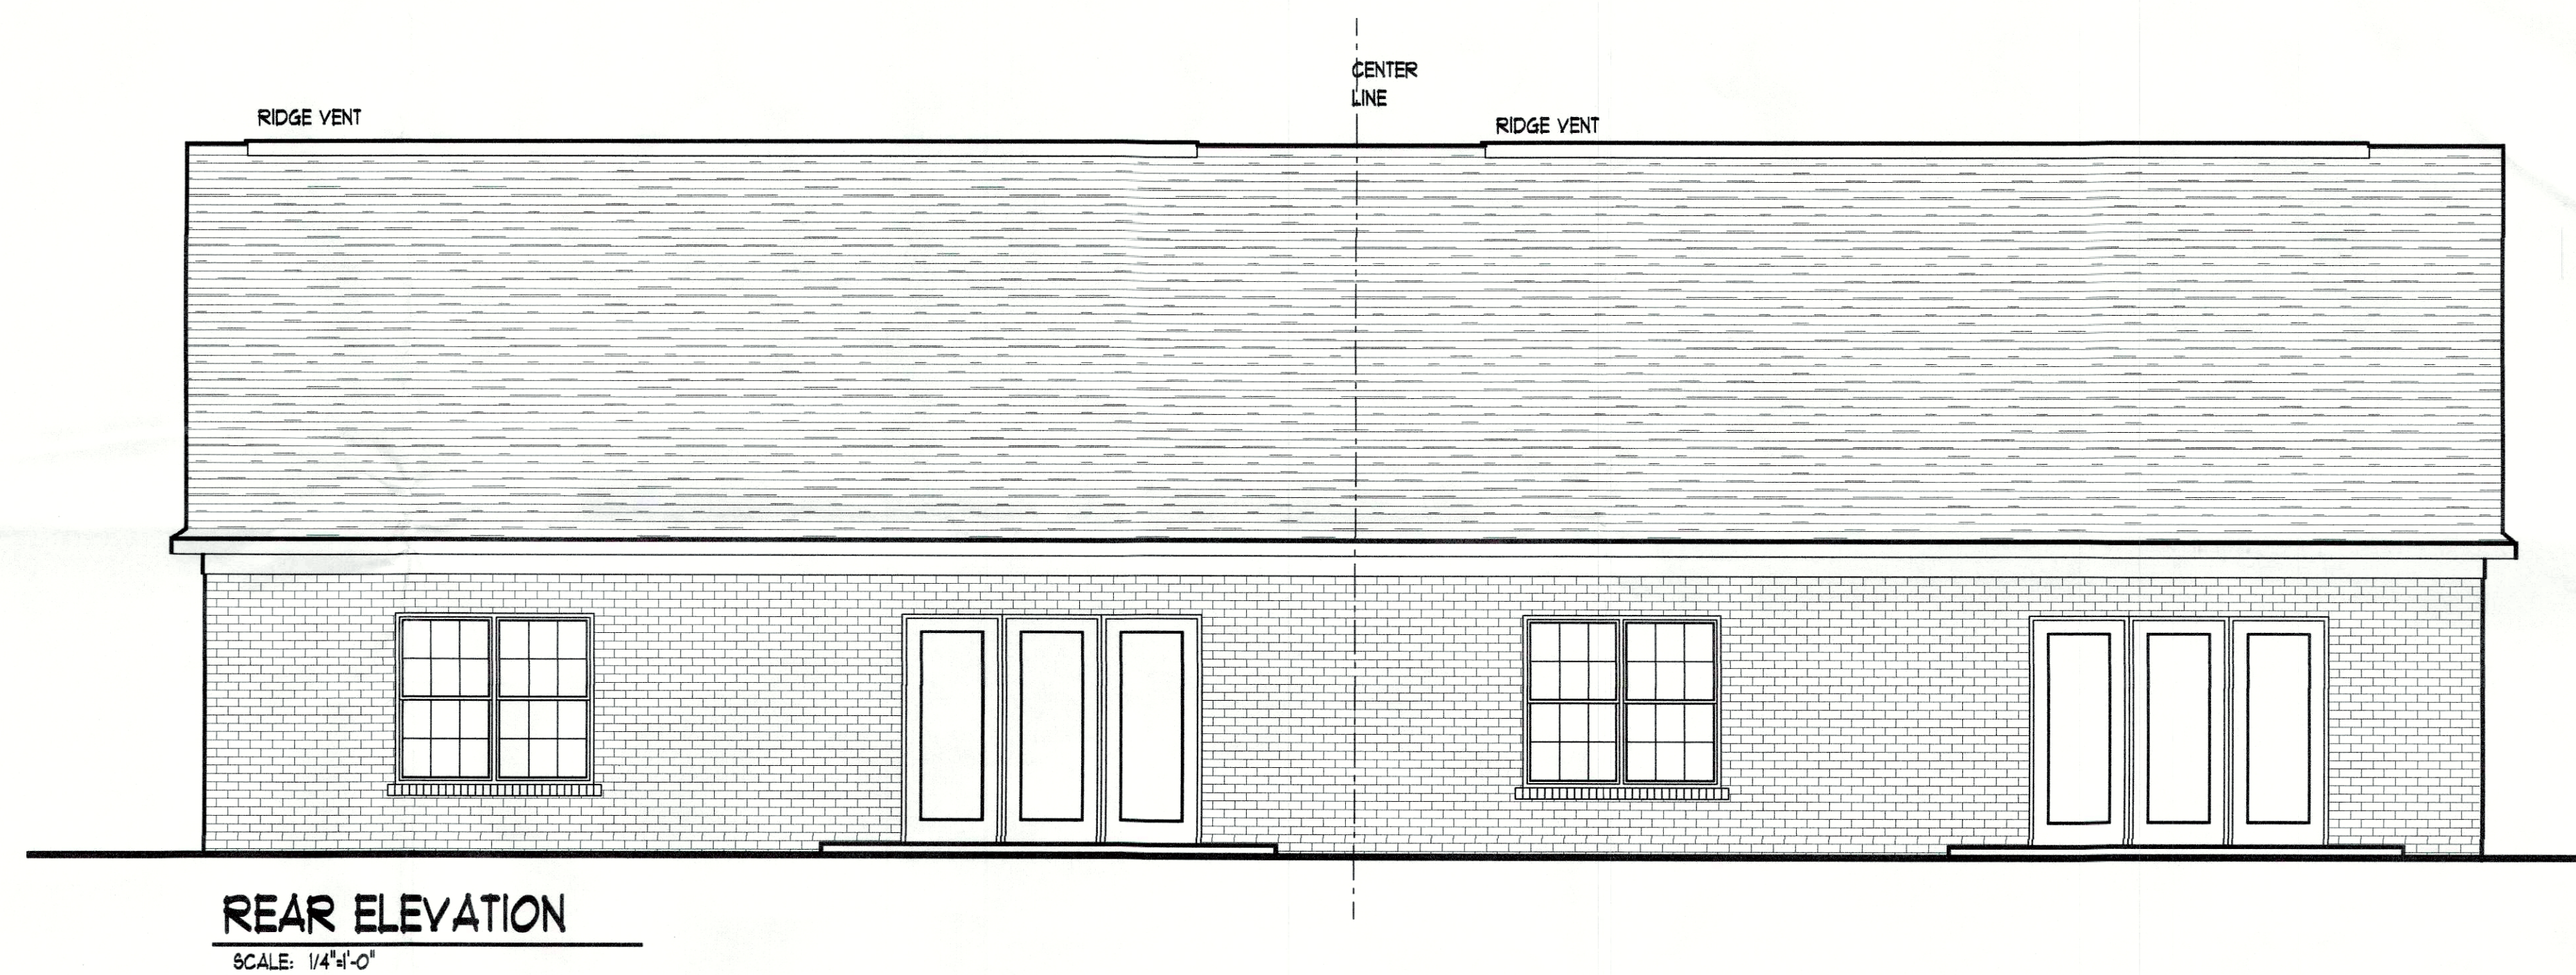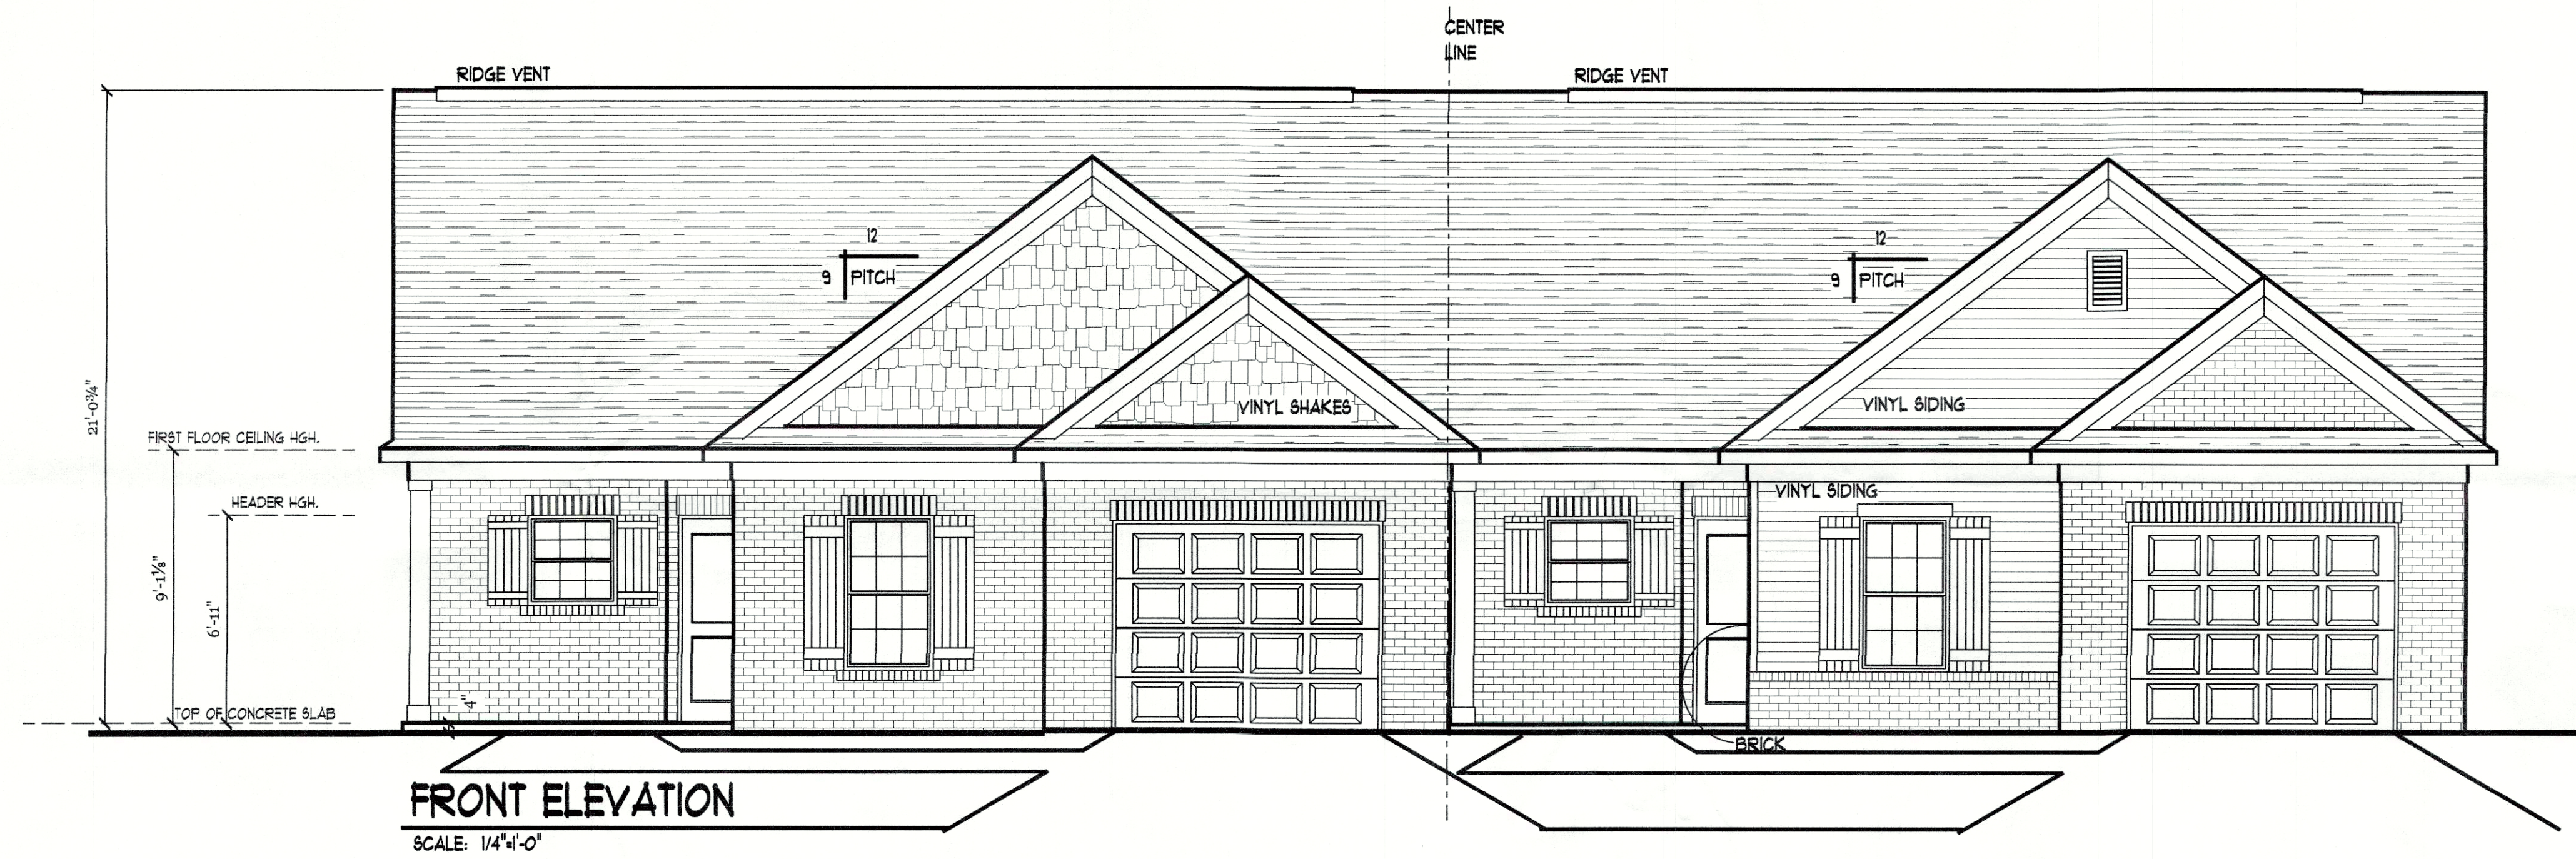

**ELEVATIONS**  
SCALE: 1/4"=1'-0"

RECEIVED  
AUG 16 2021  
PLANNING & DESIGN  
SERVICES

DRAWING

3

**H** HALCON  
CONSTRUCTION LLC.

RESIDENTIAL FRAMING & DRAFTING  
PHONE: 502-643-4183  
EMAIL: halconconstructionllc@huc.com