


**BUILDING TYPE A2 (24-PLEX)
RIGHT SIDE ELEVATION**

SCALE: 1/16" = 1'-0"

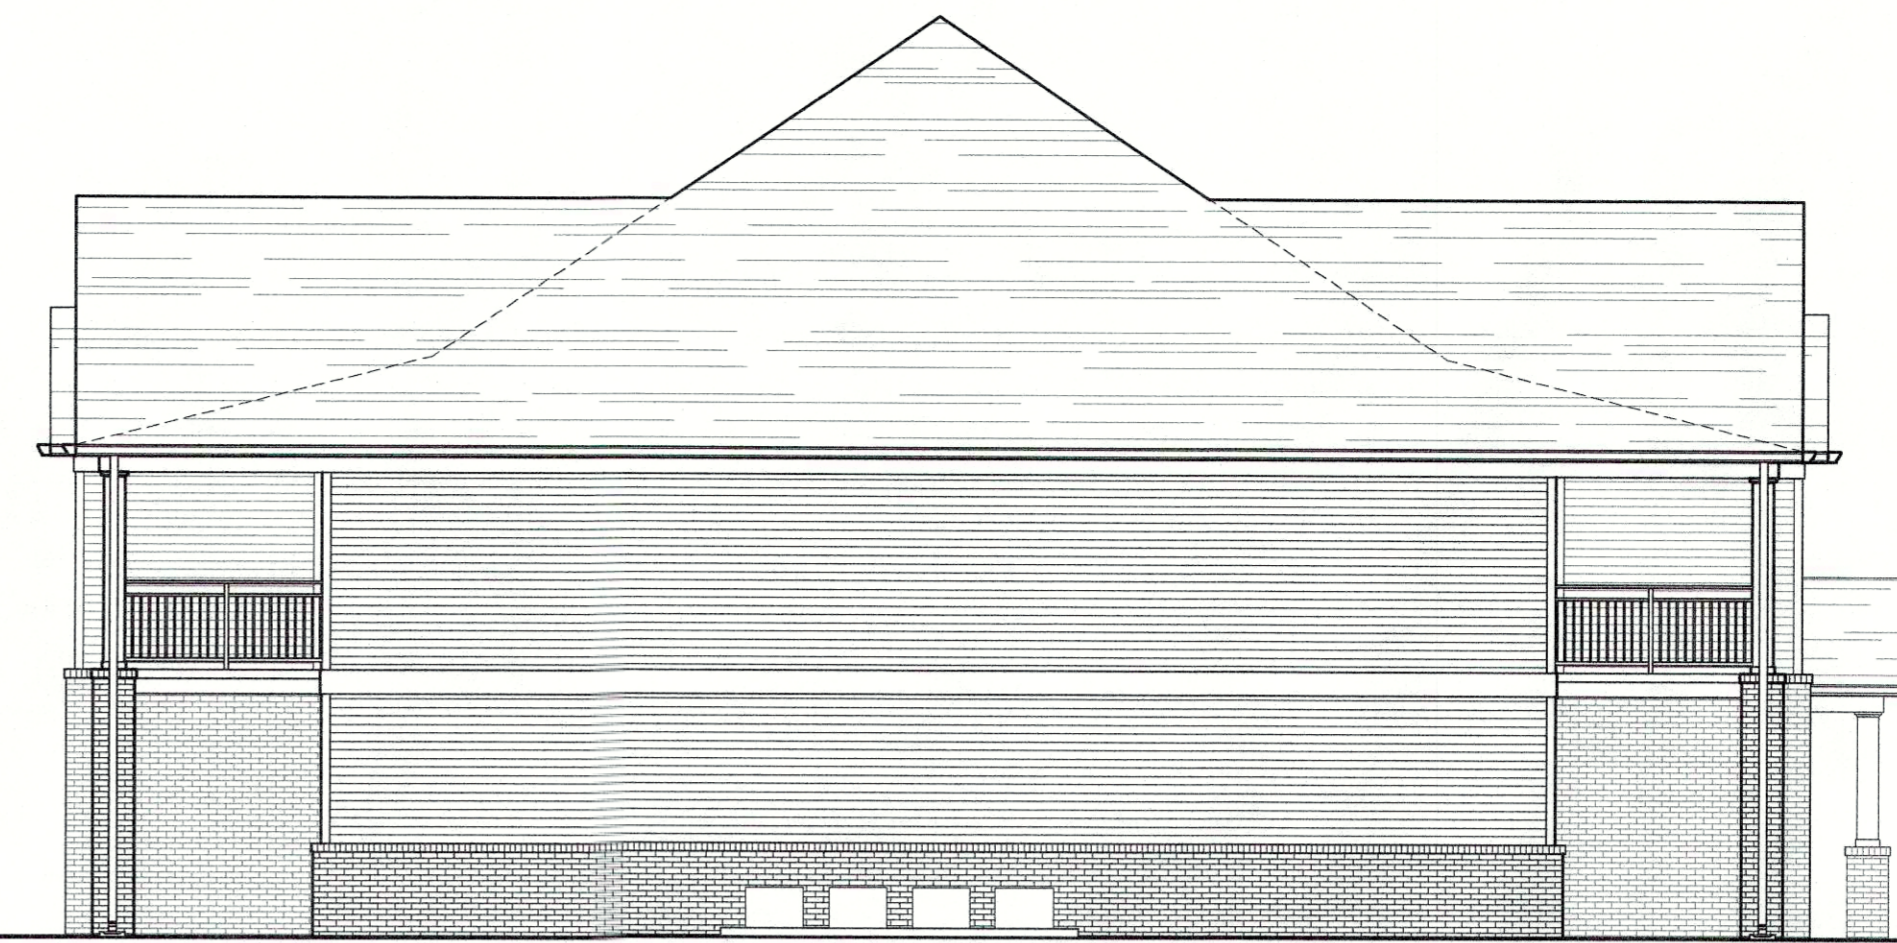

**BUILDING TYPE A2 (24-PLEX)
LEFT SIDE ELEVATION**

SCALE: 1/16" = 1'-0"



**BUILDING TYPE A2 (24-PLEX)
FRONT ELEVATION**

SCALE: 1/16" = 1'-0"



**BUILDING TYPE A2 (24-PLEX)
FRONT ELEVATION**

SCALE: 1/16" = 1'-0"

THE DESIGN CONCEPT DEPICTED HERE-IN IS THE PROPERTY OF BAYUS DESIGN WORKS. USE OF THE CONCEPT SHALL ONLY BE DONE BY WRITTEN PERMISSION FROM BAYUS DESIGN WORKS.

JEFFERSONTOWN APARTMENTS

3625 CHARLANE PARKWAY
JEFFERSONTOWN, KENTUCKY
MARCH 2018

RECEIVED
MAR 07 2018
PLANNING &
DESIGN SERVICES

BAYUS *design*
WORKS
WORKS OF ARCHITECTURE
13050 Magisterial Drive, Suite 102 - Louisville, Kentucky, 40223
0.502.426.8020 - f. 502.426.0527 - box1@bayusdesign.com